


SCALE = 1/4" = 1'-0"
AREA = 873 S.F. FINISHED (816 S.F. NET)
* MEASURED TO INSIDE OF
FOUNDATION WALL

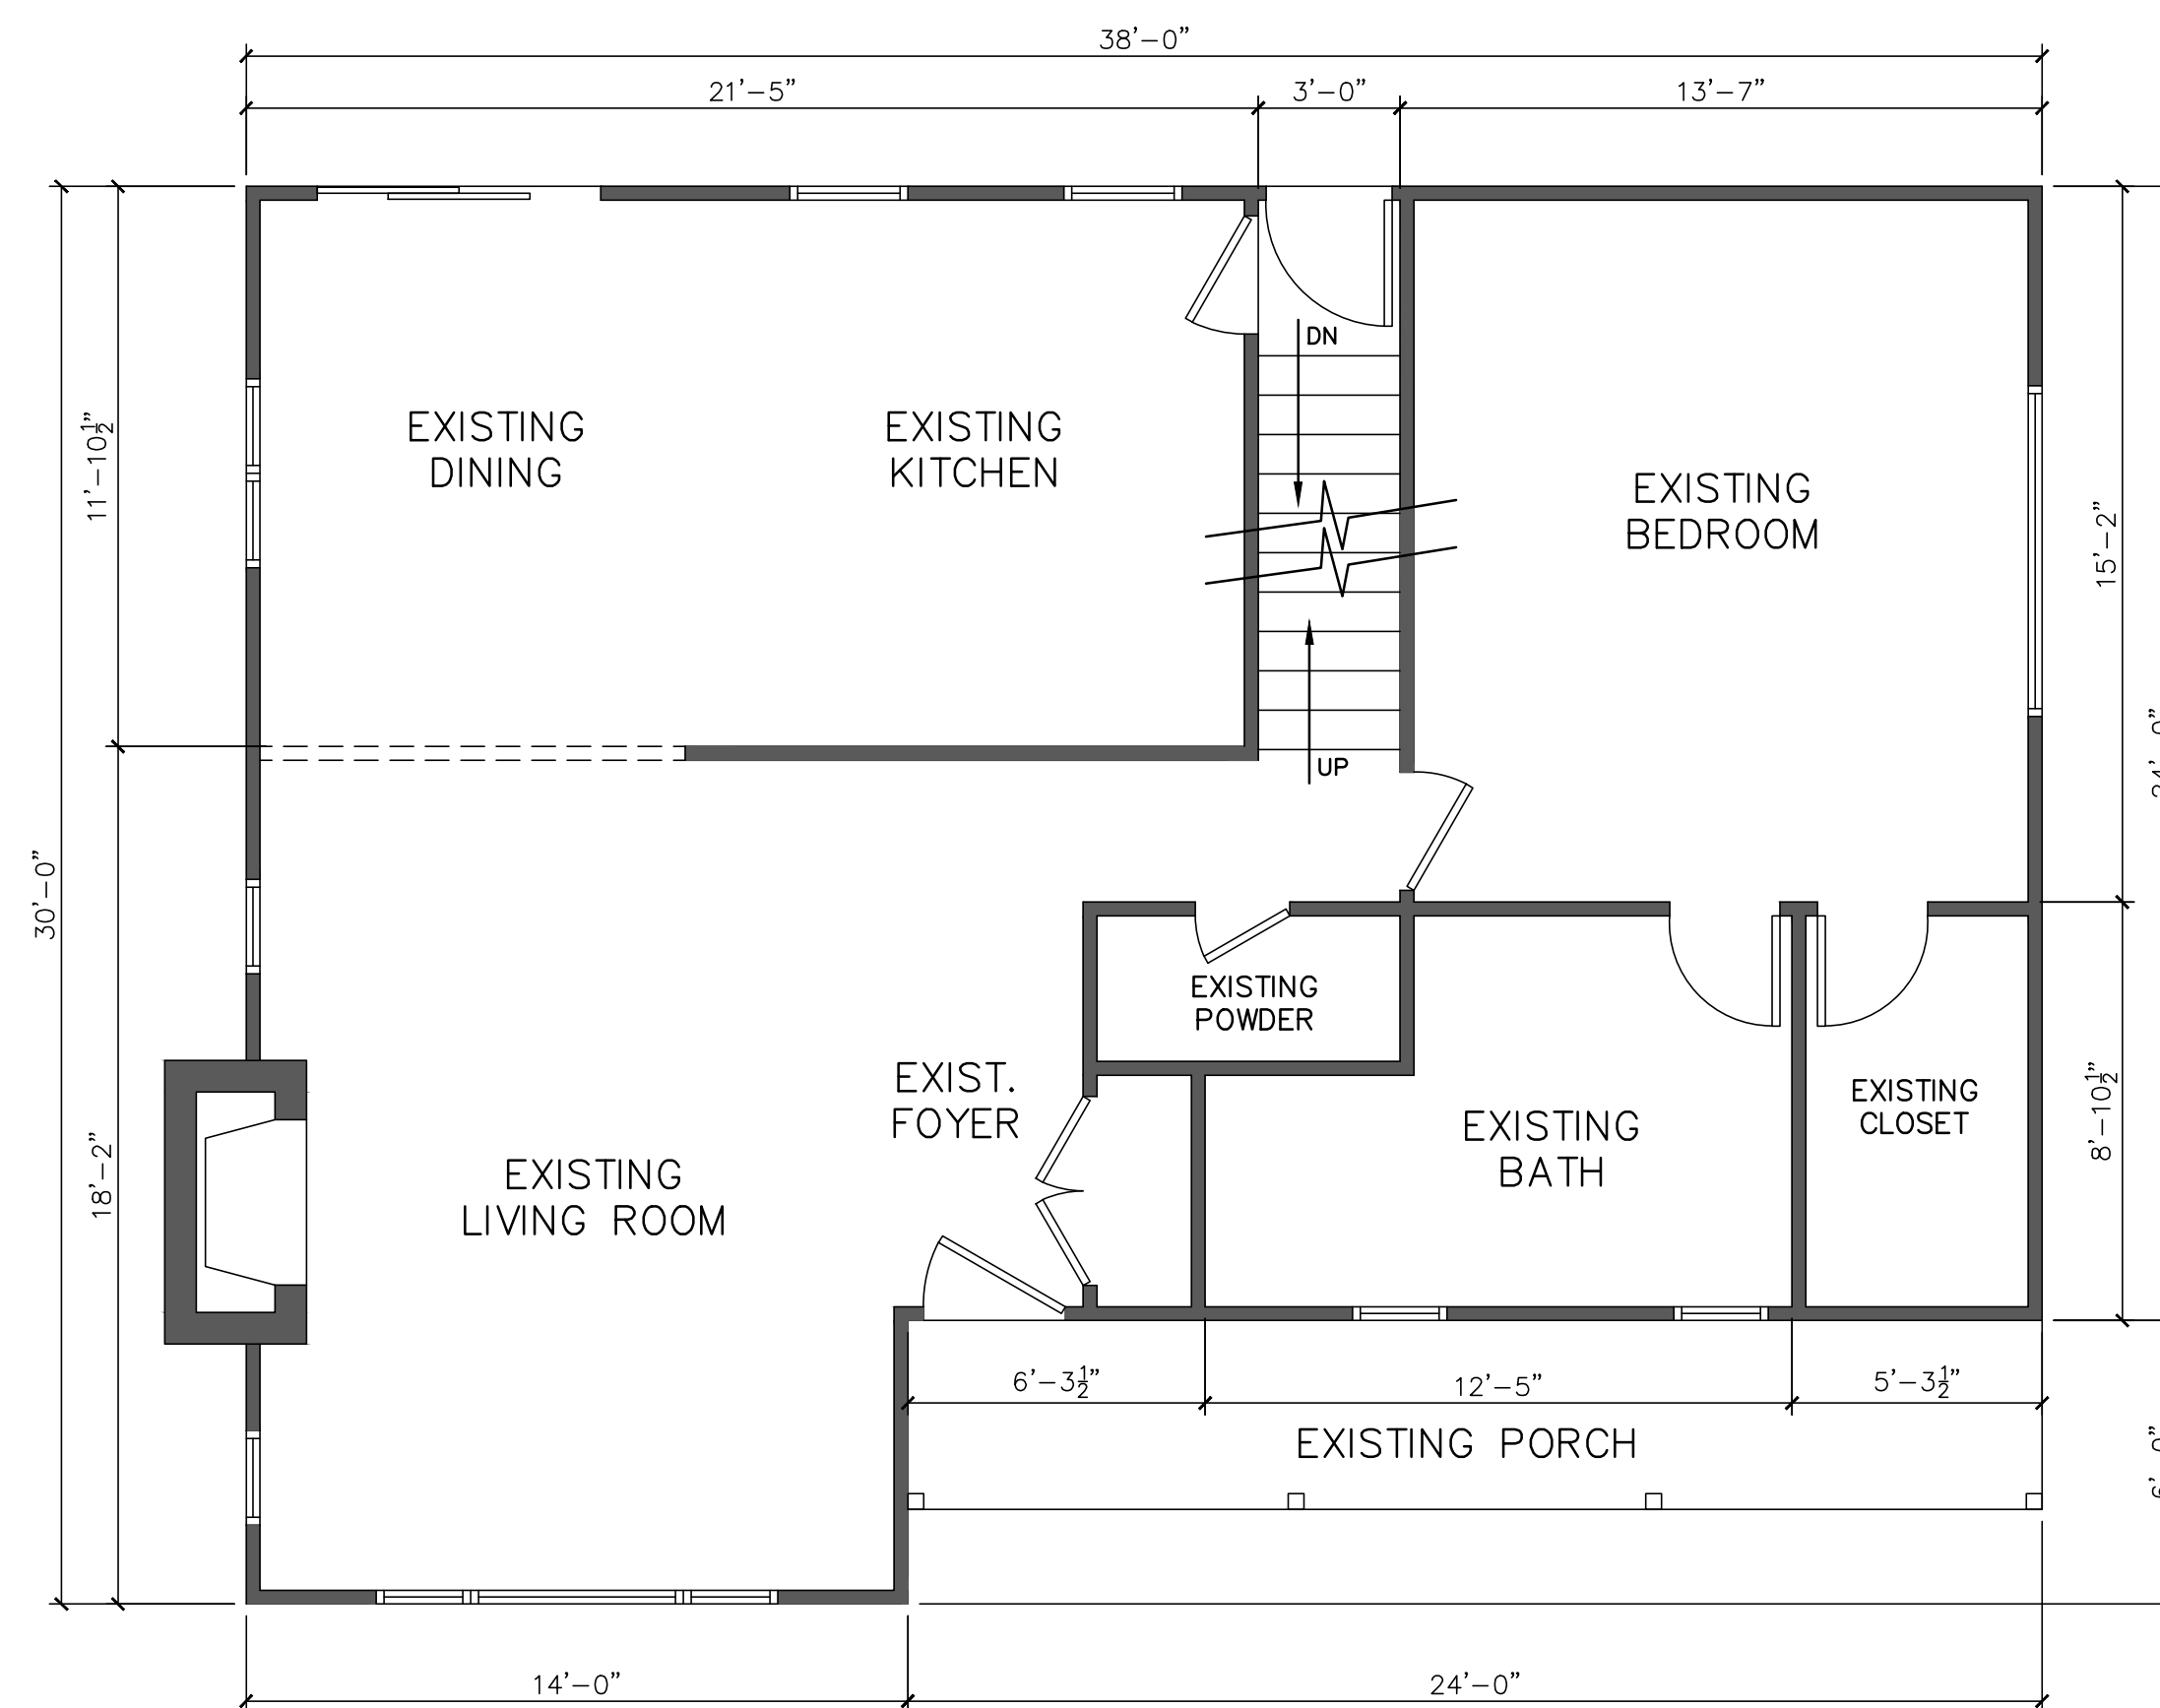


UPPER FLOOR PLAN

Design Renaissance
Architectural Design & Planning
815 W. Jefferson Street
Colorado Springs, CO 80907
719.633.4684 v
dansievers@comcast.net

Extended Family Dwelling Request For:

Randall & Gwyndena Petrick
14195 Silverton Rd
Colorado Springs, CO 80921

Solid Rock Custom Homes, LLC
Contact: Lain Chappell
6250 Corporate Drive
Colo. Spgs., CO 80919
Cell 719.964.6352
Ph./Fax 719.494.0932
www.SolidRockCustomHomes.com

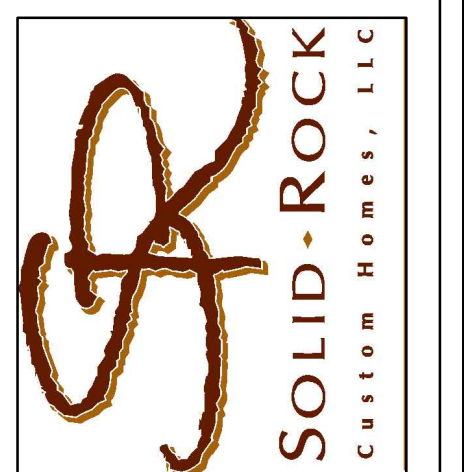

GUEST HOUSE FLOOR PLANS

Date	December 13, 2018
Date Revised	
Drawn by	DDS
