

FLOOR PLAN
 SCALE - 1/4" = 1'-0"


ADDRESS:
 6550 CHIEF RD.
 PEYTON, CO 80831

ZONING:
 ZONE DISTRICT: A-5


LEGAL DESCRIPTION:
 LOT 19, ARROWHEAD ESTATES FIL. NO 1

TAX SCHEDULE:
 PARCEL #4307004005


LOT SIZE:
 13.4 ± ACRES

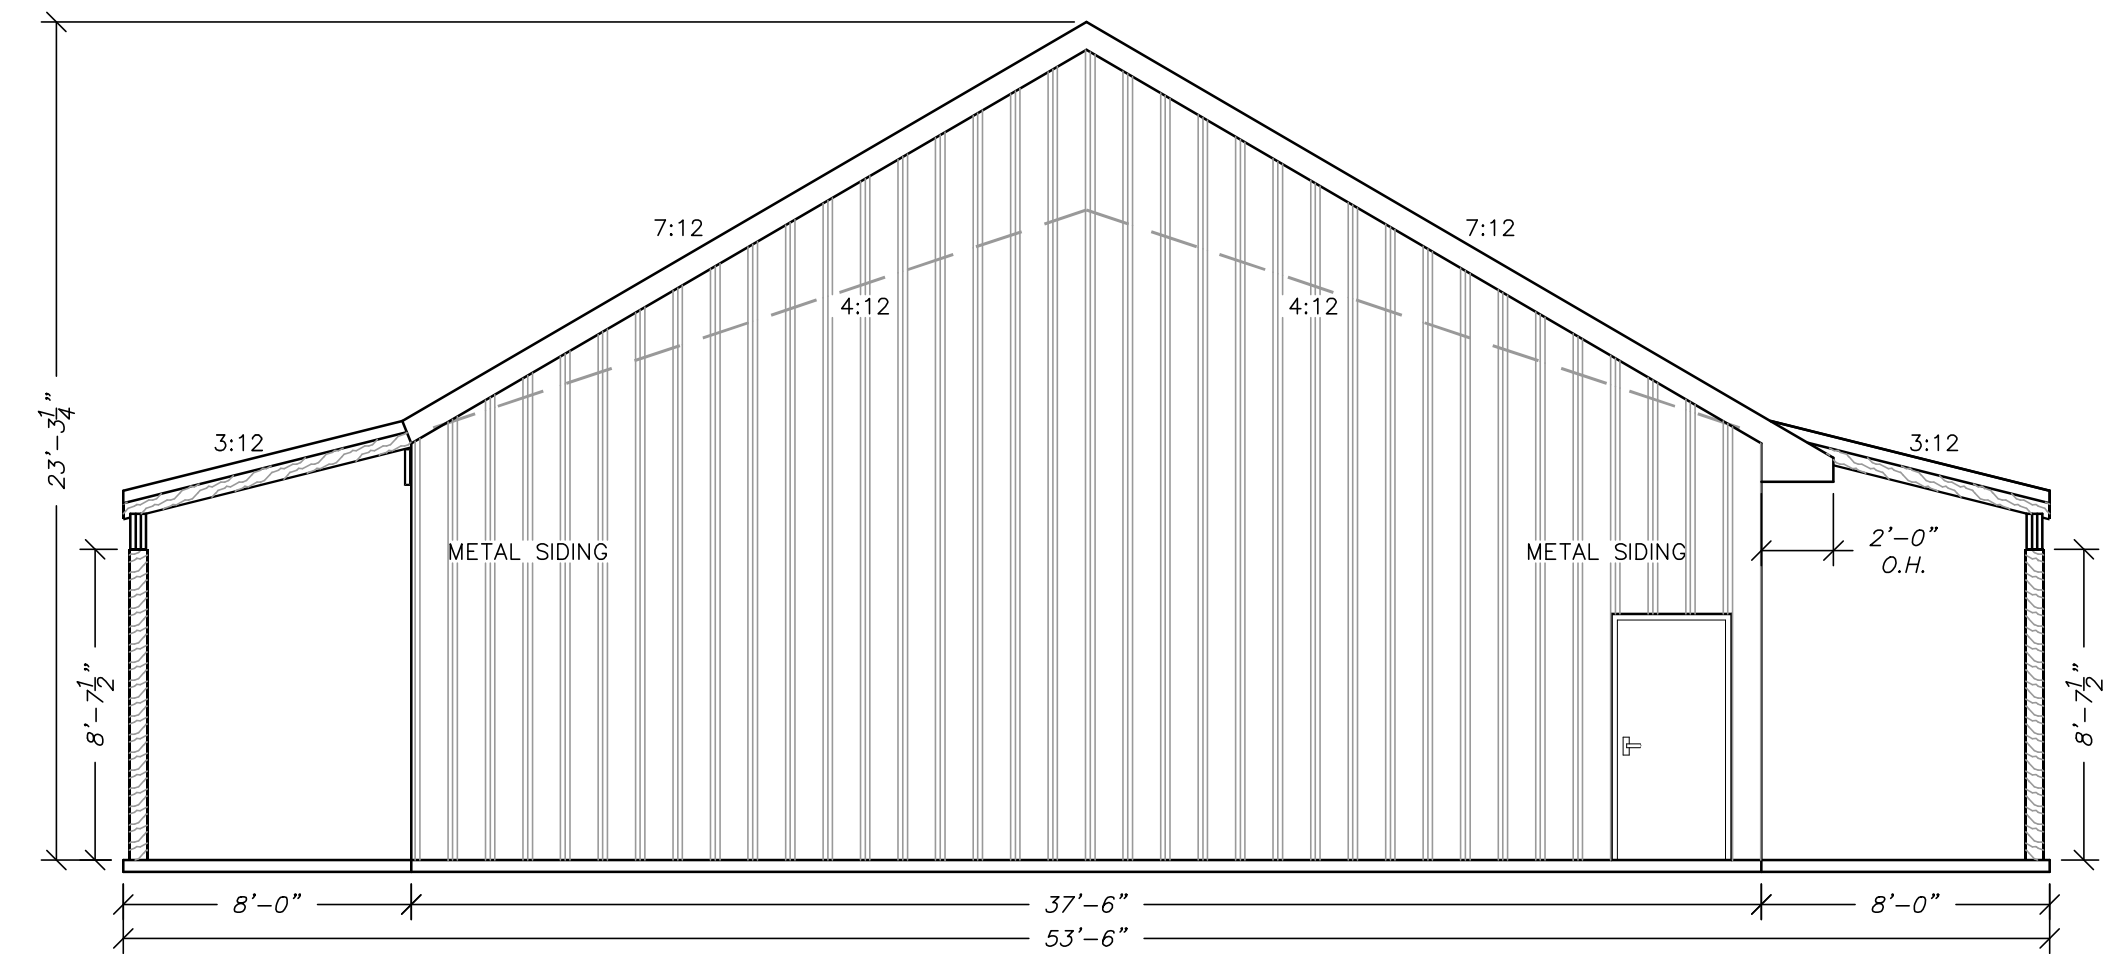


EAST ELEVATION
 SCALE - 3/16" = 1'-0"

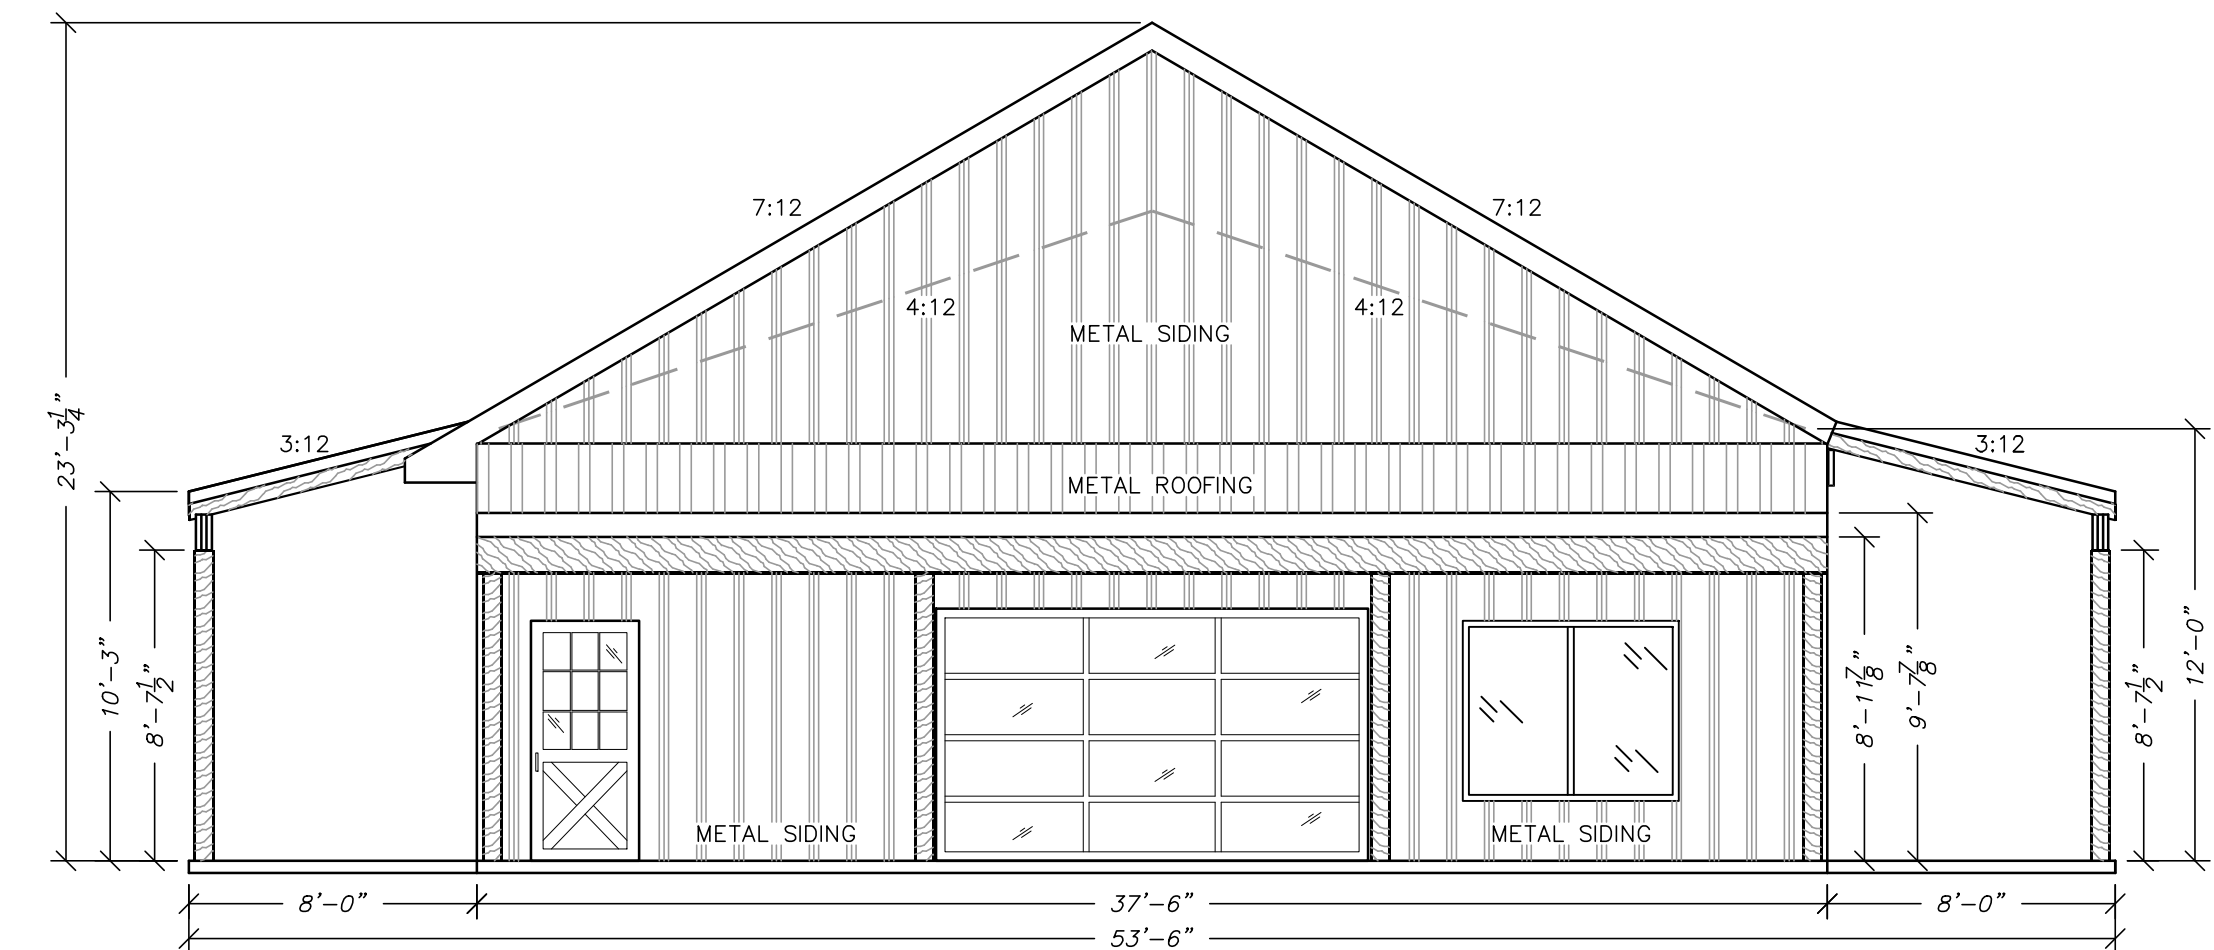

WEST ELEVATION
 SCALE - 3/16" = 1'-0"

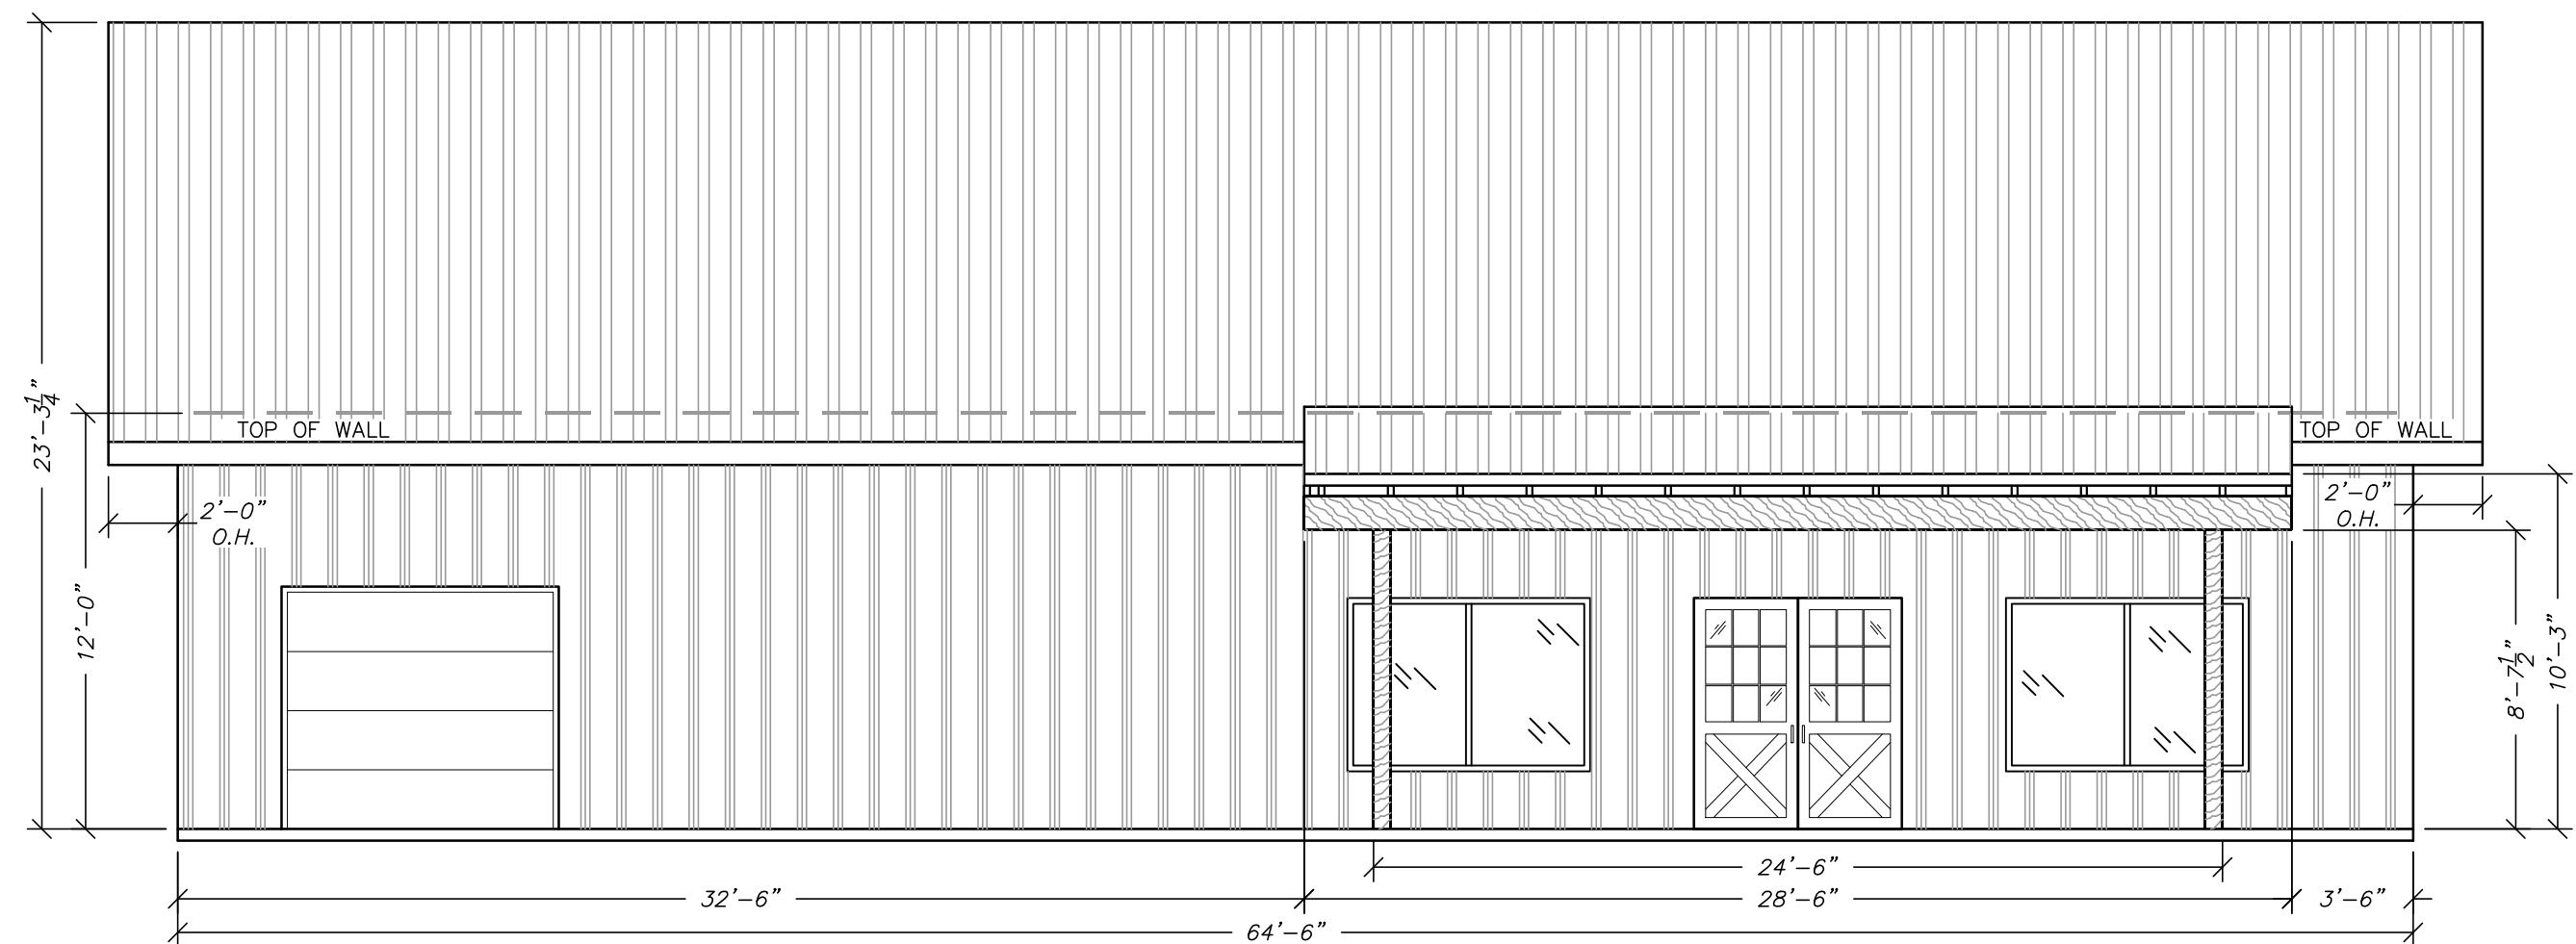

NORTH ELEVATION
 SCALE - 3/16" = 1'-0"

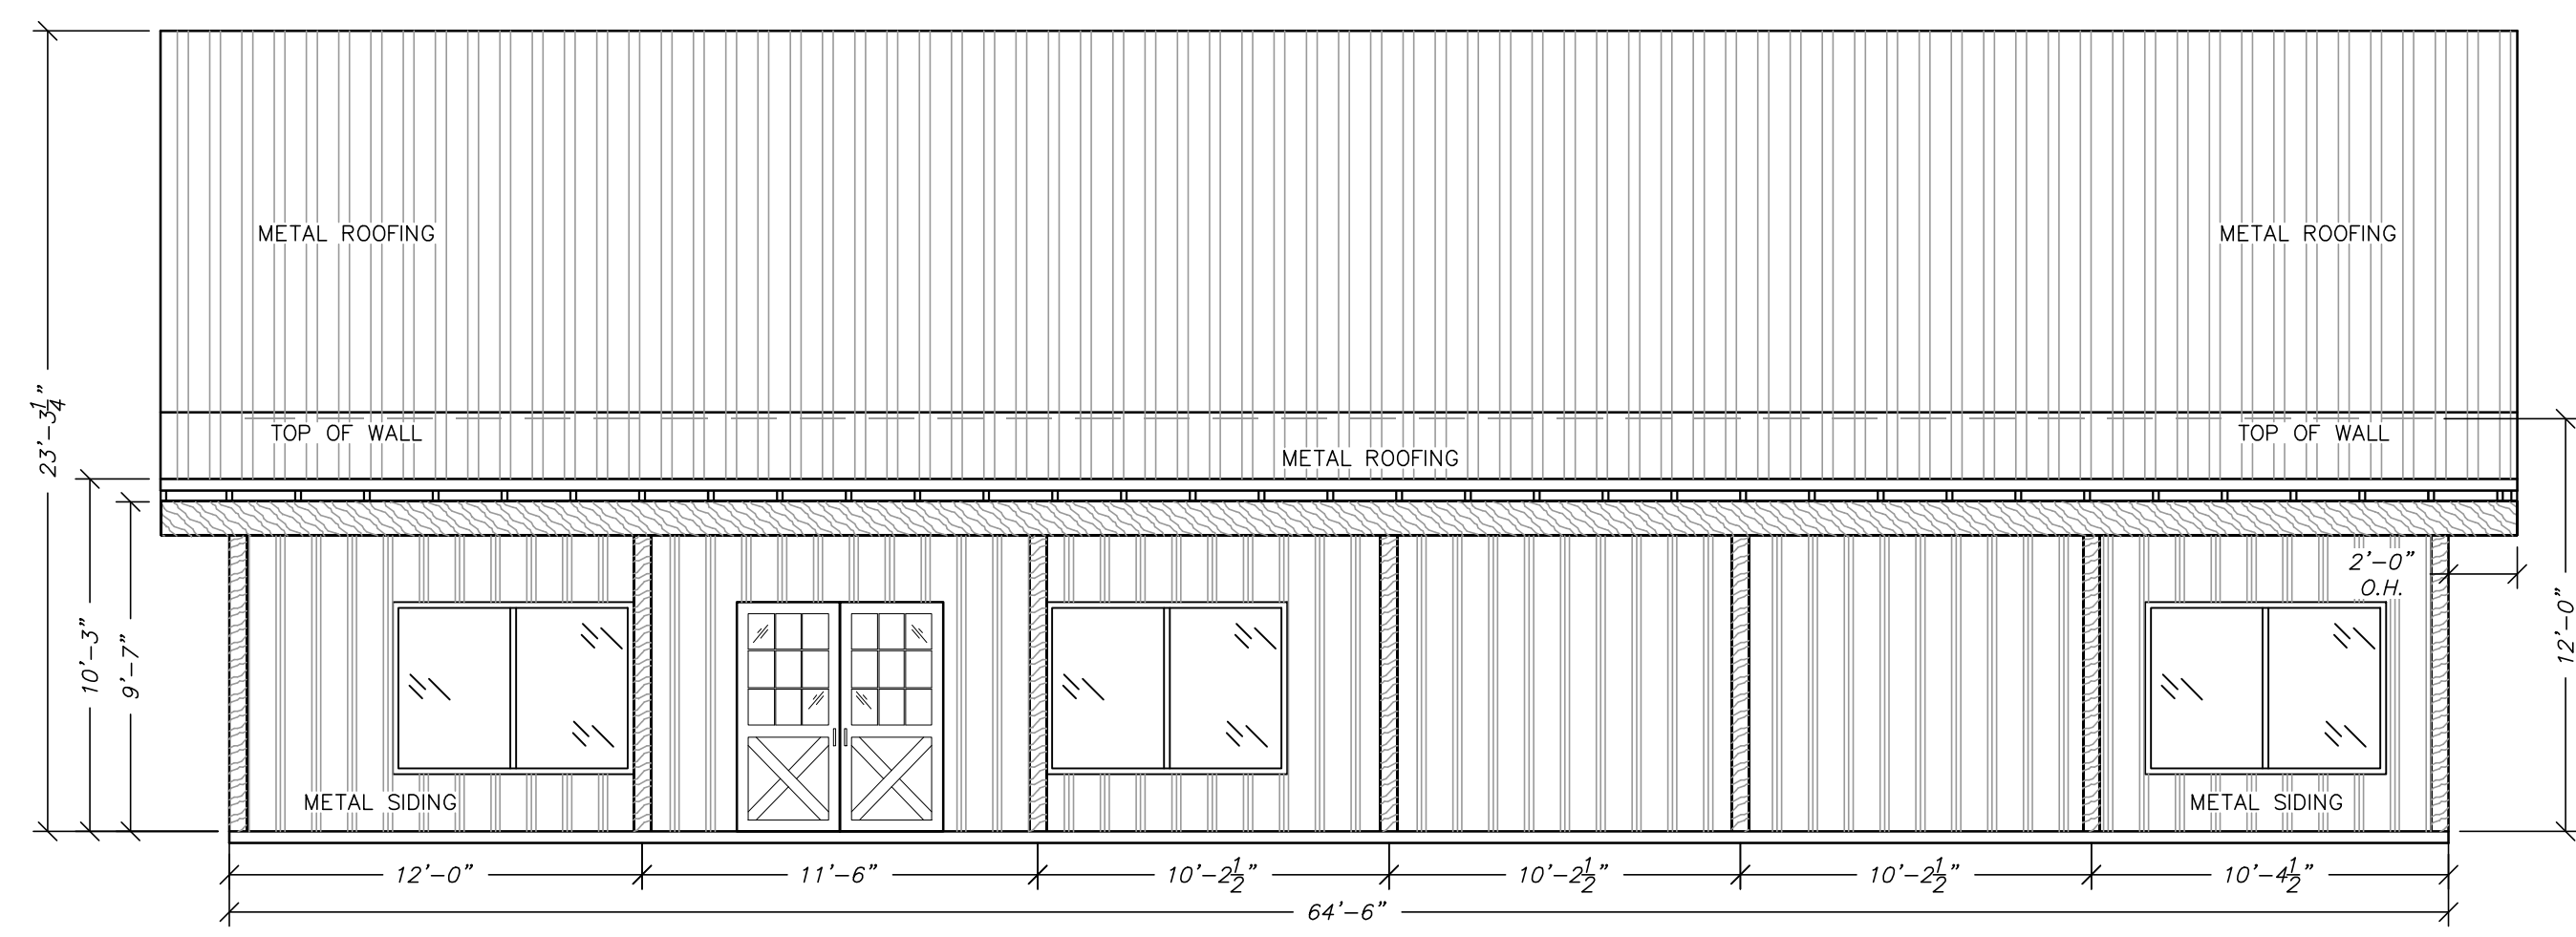

SOUTH ELEVATION
 SCALE - 3/16" = 1'-0"