

MORLEY
ENTERPRISES

719-330-0259

MANUFACTURED HOME

1126 FOREST RD

MANUFACTURED
HOME


JOSE
MARQUEZ-VALVERDE

SITE PLAN

Date 06/4
Drawn by MWM
Checked by MWM

SP 01

Scale 1" = 10'-0"

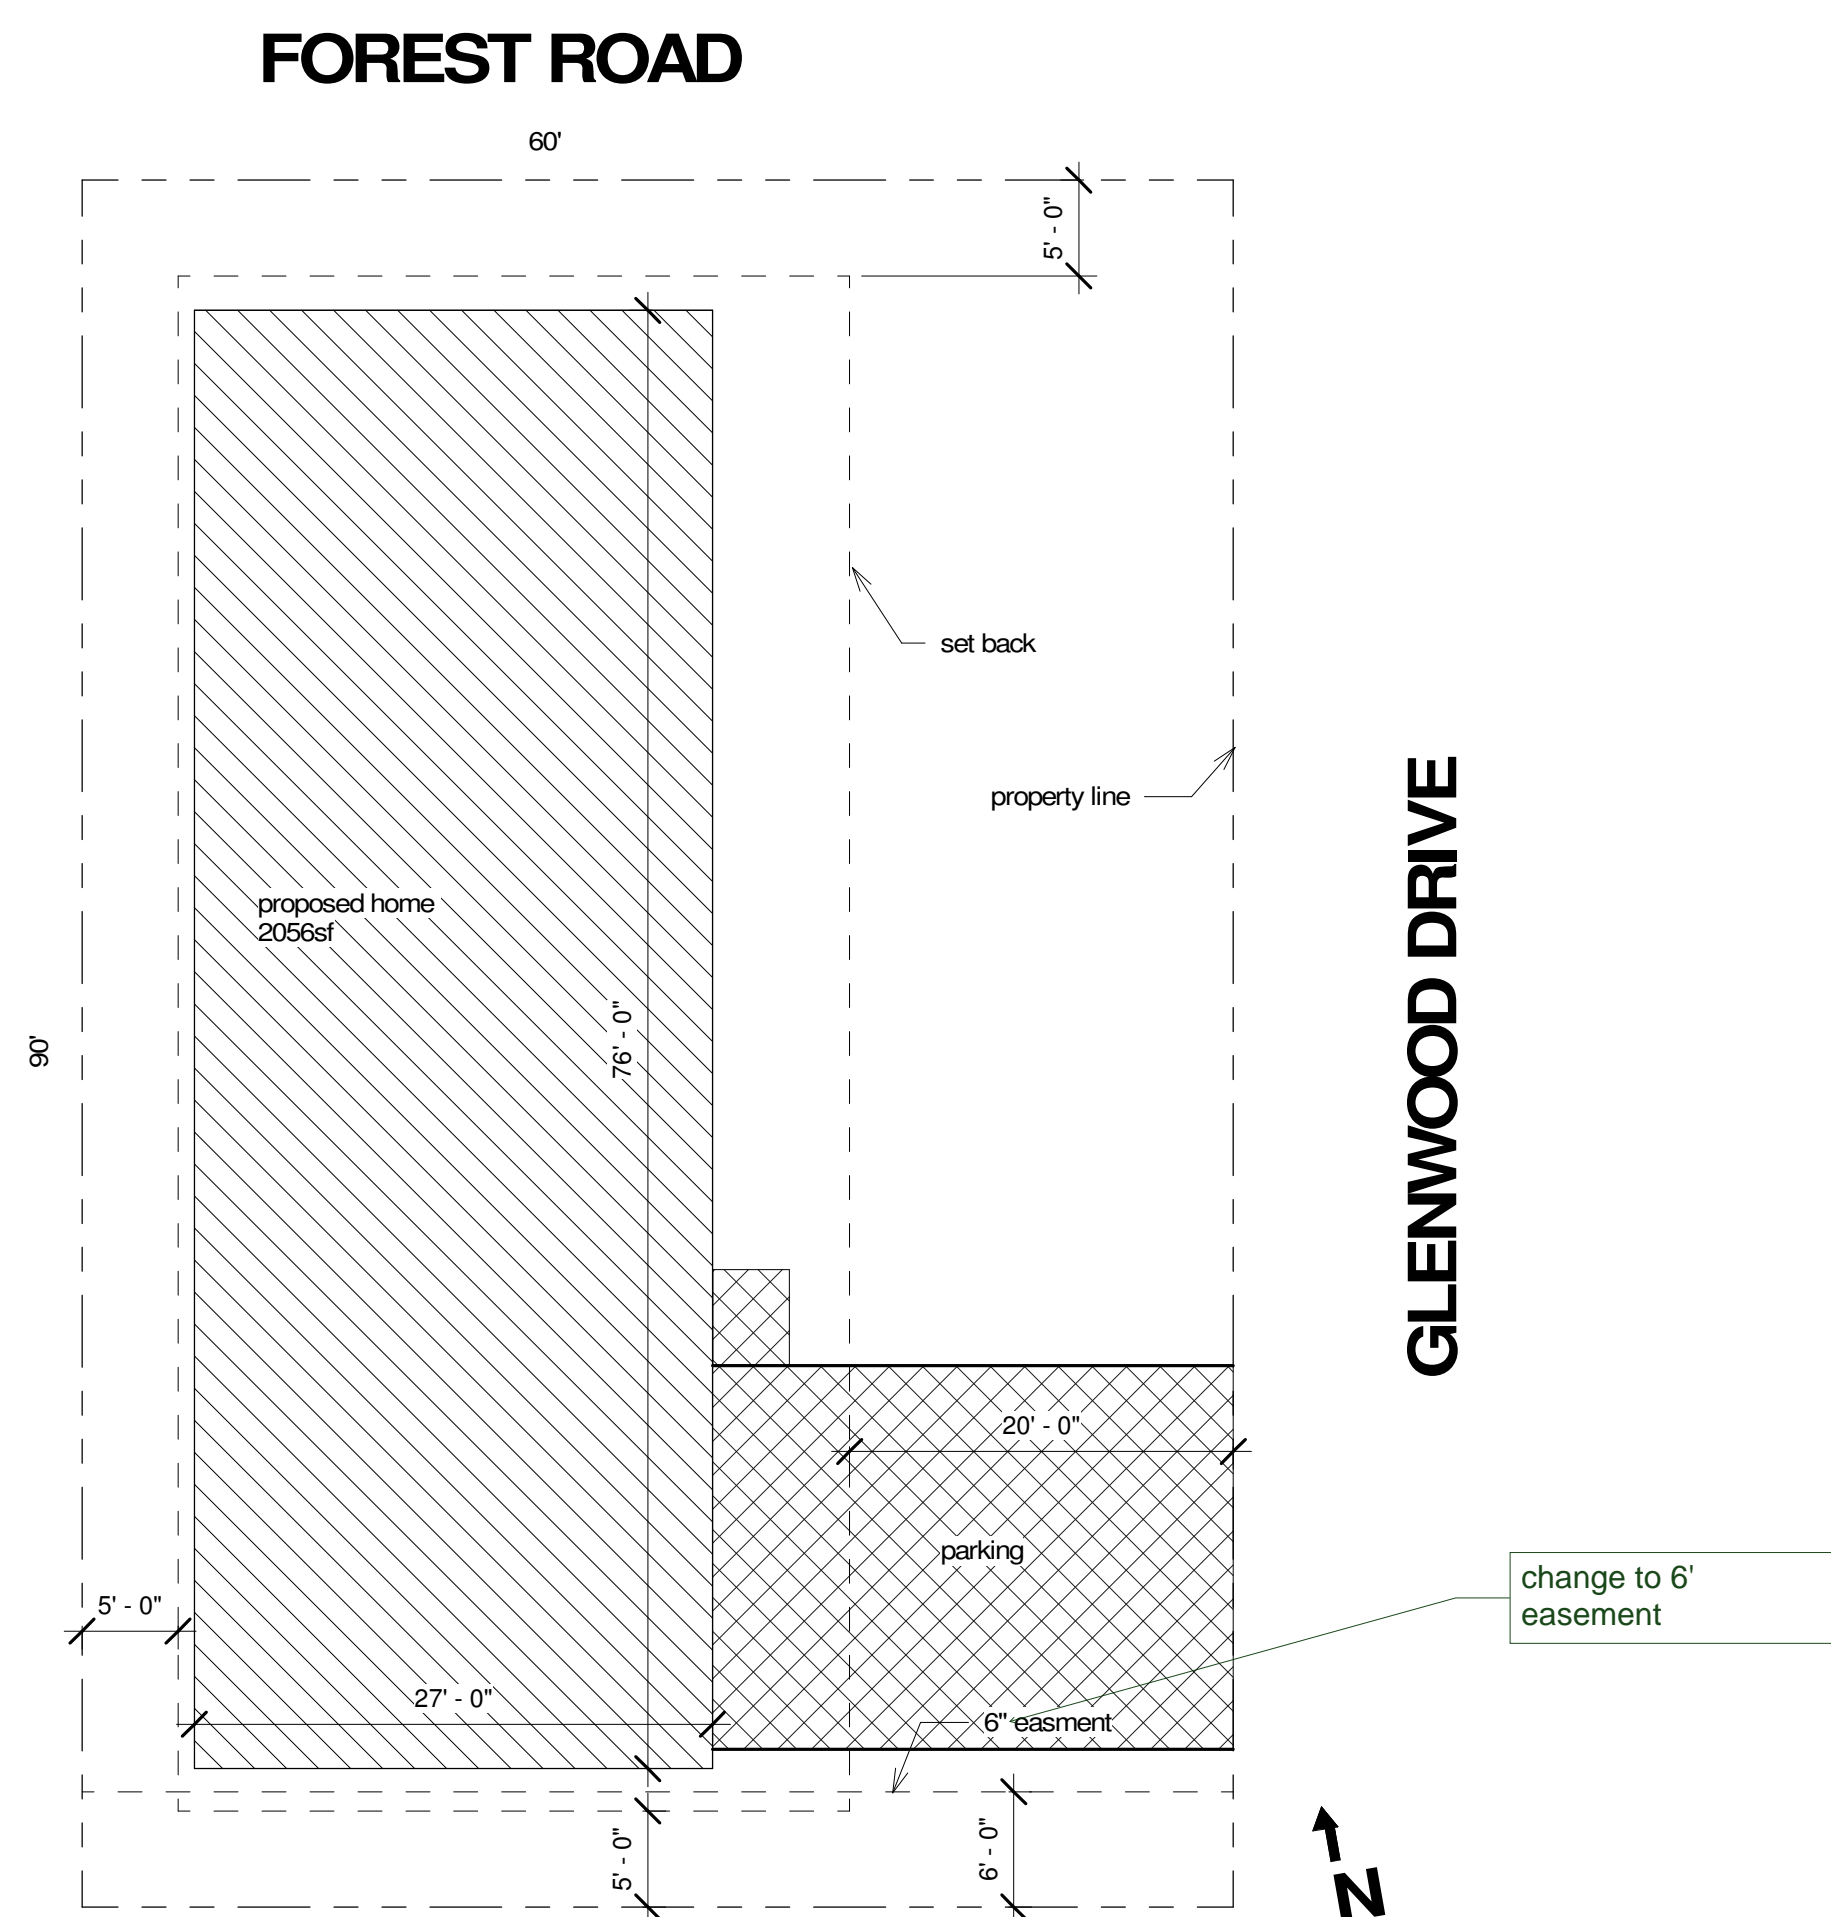

① Site
1" = 10'-0"



site

Address: 1126 Forest Rd, Colorado Springs, CO 80906
Parcel #: 65033-03-001
Legal: LOT 1 BLK 4 STRATMOOR VALLEY FIL 1
Zoned: MHS

LOT SIZE 5400 SF
HOUSE 2052 SF

LOT COVERAGE 38%