




SOUTH ELEVATION
SCALE 1/4"=1'-0"

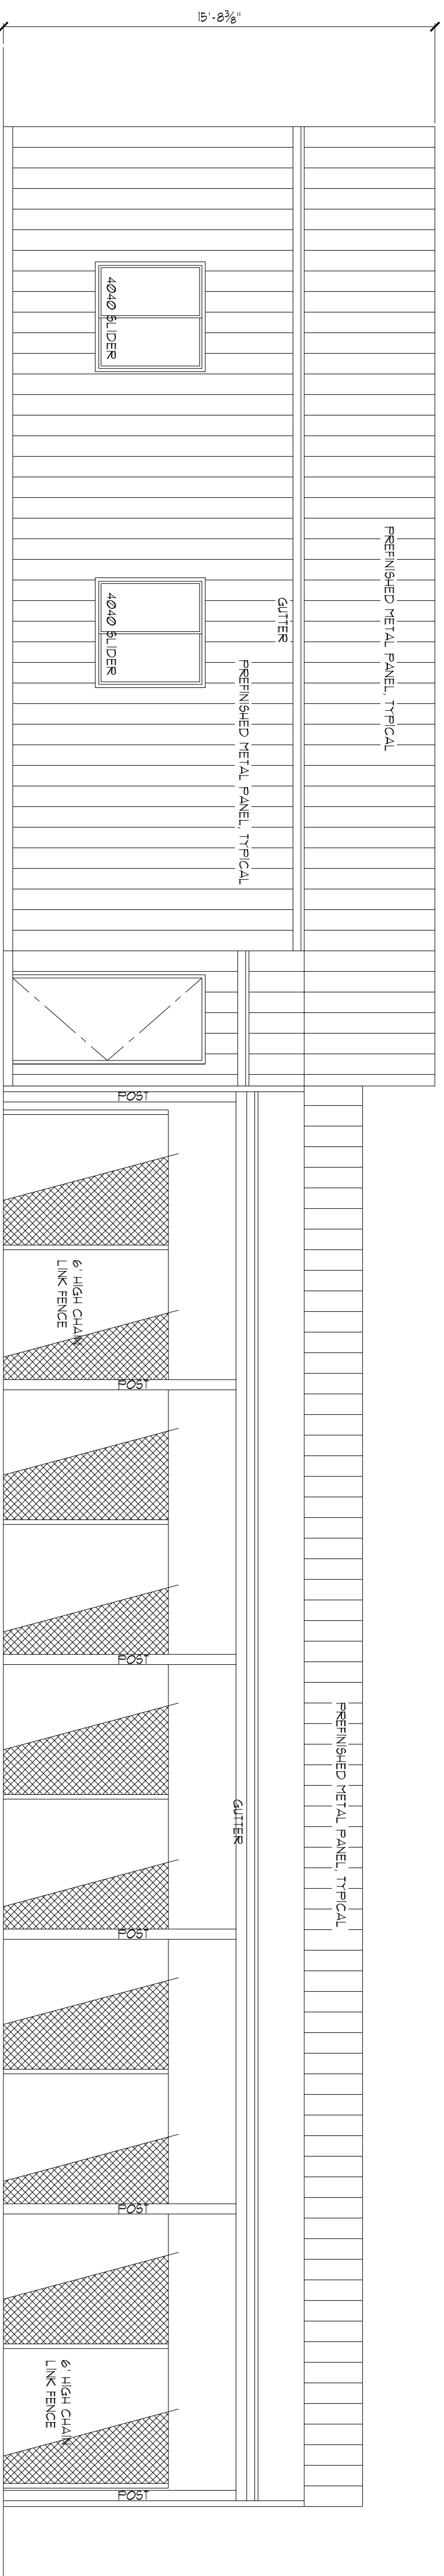

WEST ELEVATION
SCALE 1/4"=1'-0"

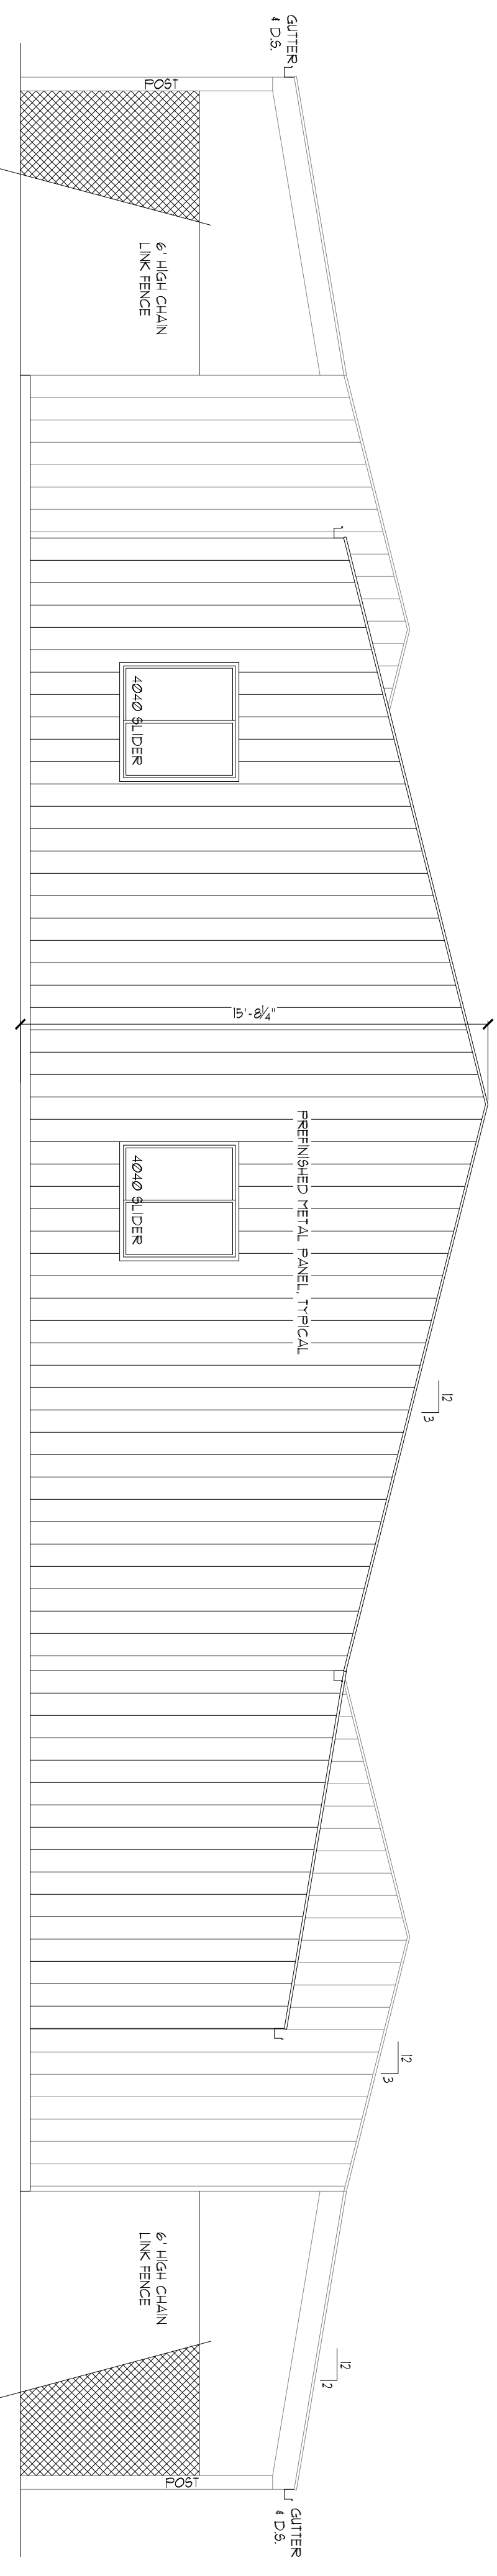

NORTH ELEVATION
SCALE 1/4"=1'-0"

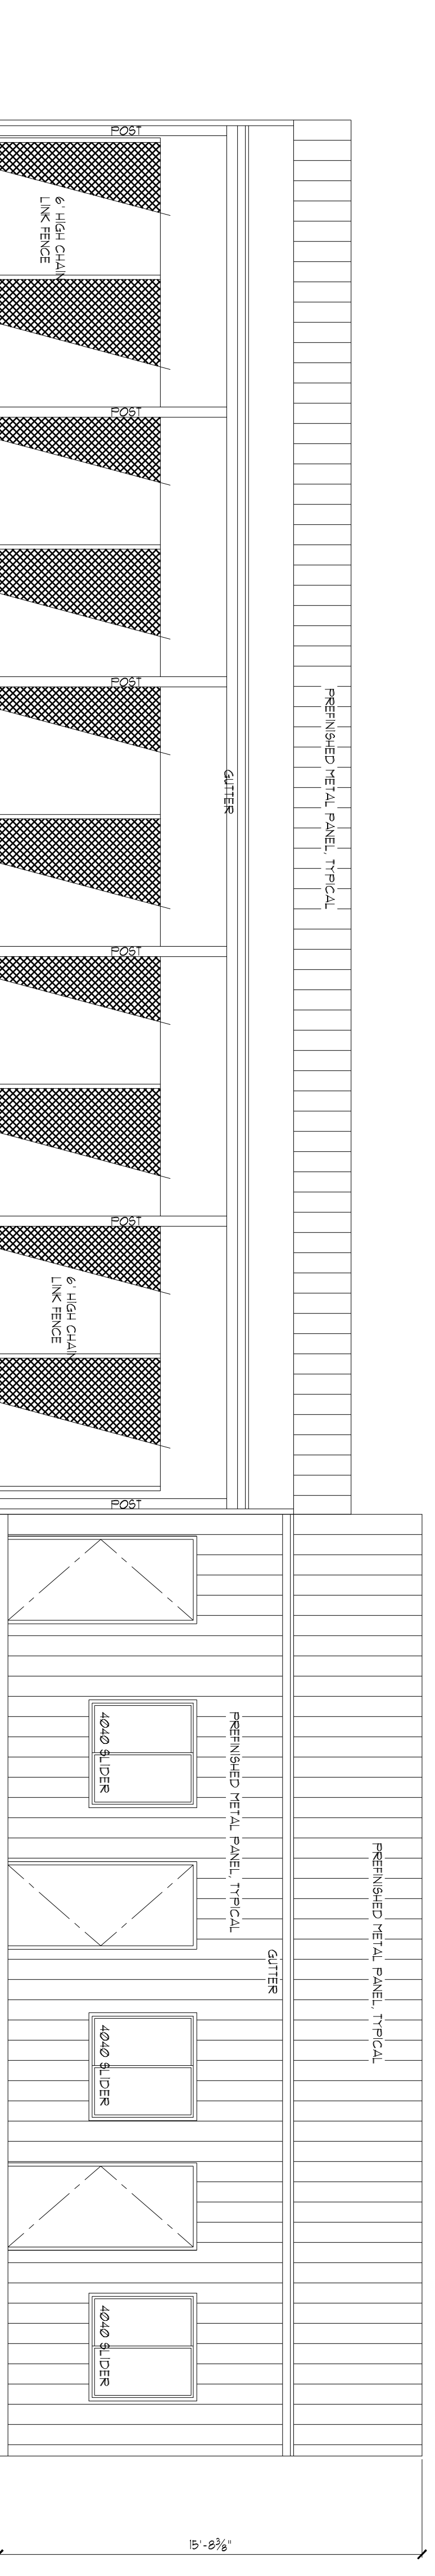

EAST ELEVATION
SCALE 1/4"=1'-0"

REV'S	DATE
12 / 21 / 2011	

Kramer Construction, Inc.
5030 Silver Drive, Colorado Springs, CO 80921
phone 719-243-4188
Guttenberg Kennel
14094 E Us Highway 24, Peyton, CO 80831

RJM Designs
Robert J. Maixner, Architect
89 Wedgefield Drive, Hilton Head Island, S.C. 29926
(719) 660-6183 maxarctec@aol.com



12 / 21 / 2011
SQUARE FOOTAGE
Office Area 1,400 SF
Kennel Area 1,633 SF
Tot. Area 3,033 SF

INDEX
50 Site Plan
A1 Floor Plan
A2 Elevations
A3 Interior Signs

DESIGN	RJM
CHECKED	RJM
DATE	08 / 29 / 2011
DRAWING NO.	11-136
SHEET NO.	

A-2

