





5 MONUMENT SIGN RENDERING
N.T.S.




5 MONUMENT SIGN CARPORT RENDERING
N.T.S.

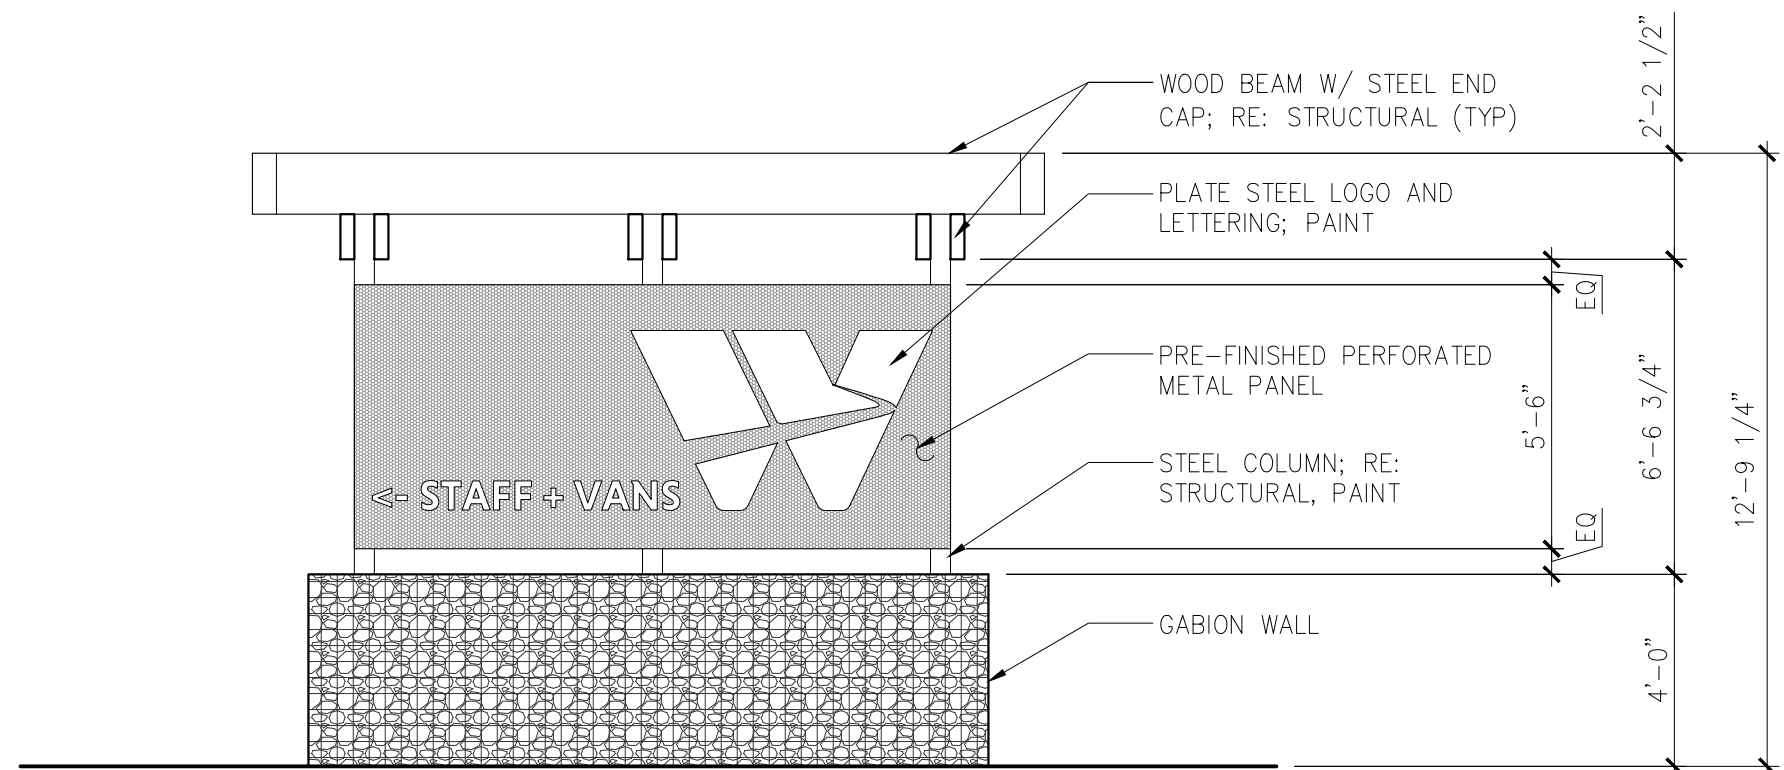


7 MONUMENT SIGN NORTH ELEVATION
1/4" = 1'-0"

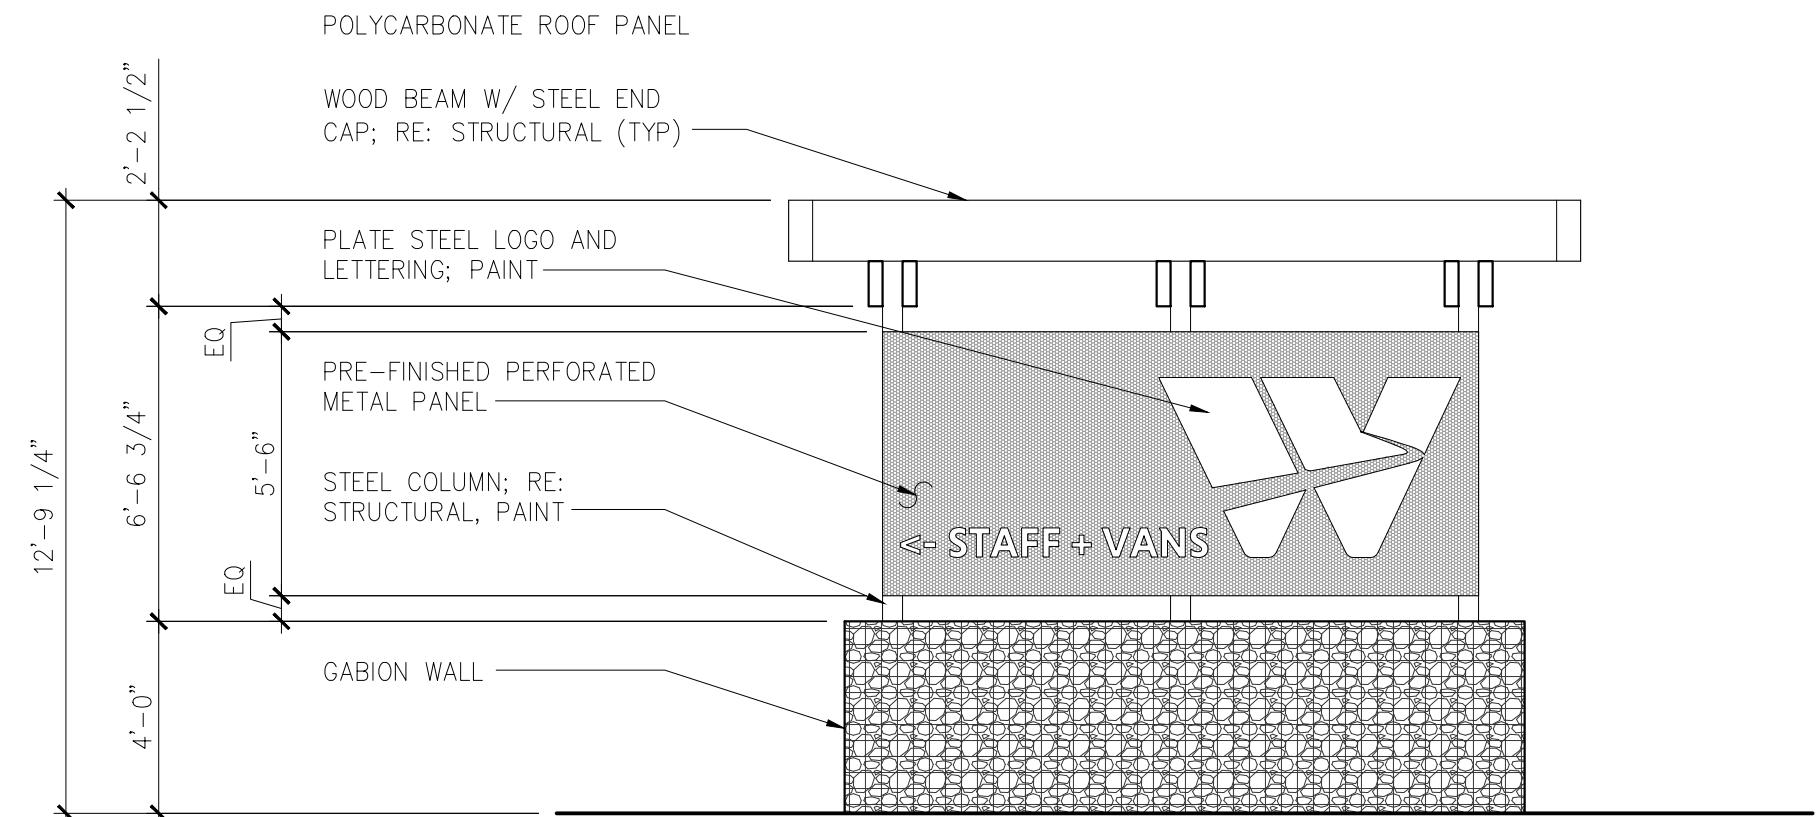


6 MONUMENT SIGN SOUTH ELEVATION
1/4" = 1'-0"

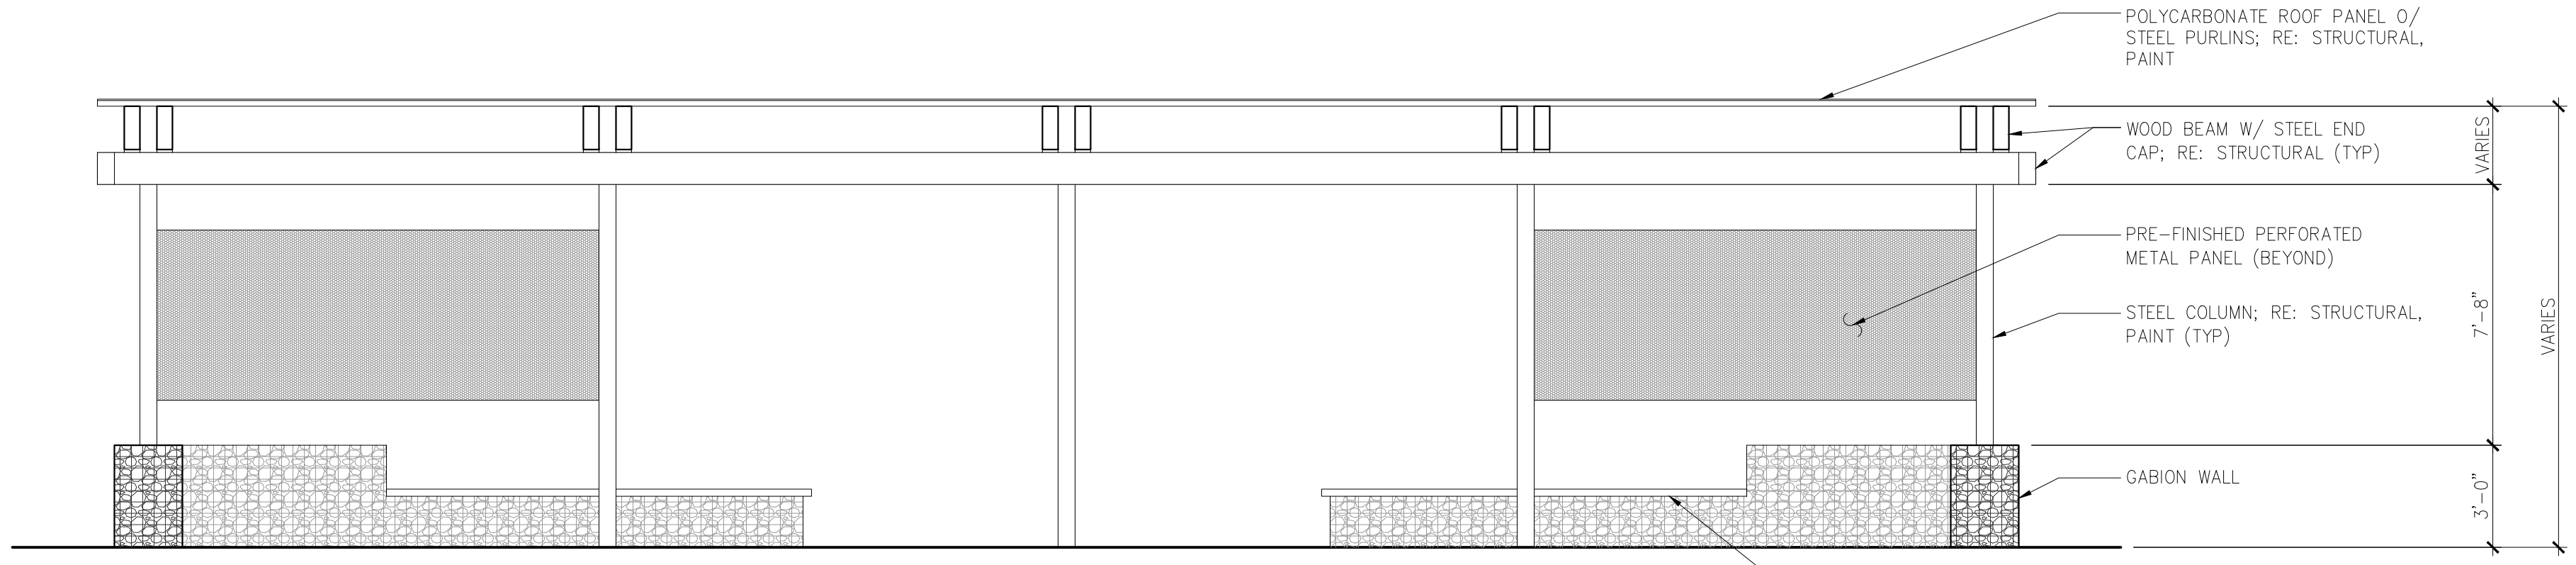


4 MONUMENT SIGN CARPORT WEST ELEVATION
1/4" = 1'-0"

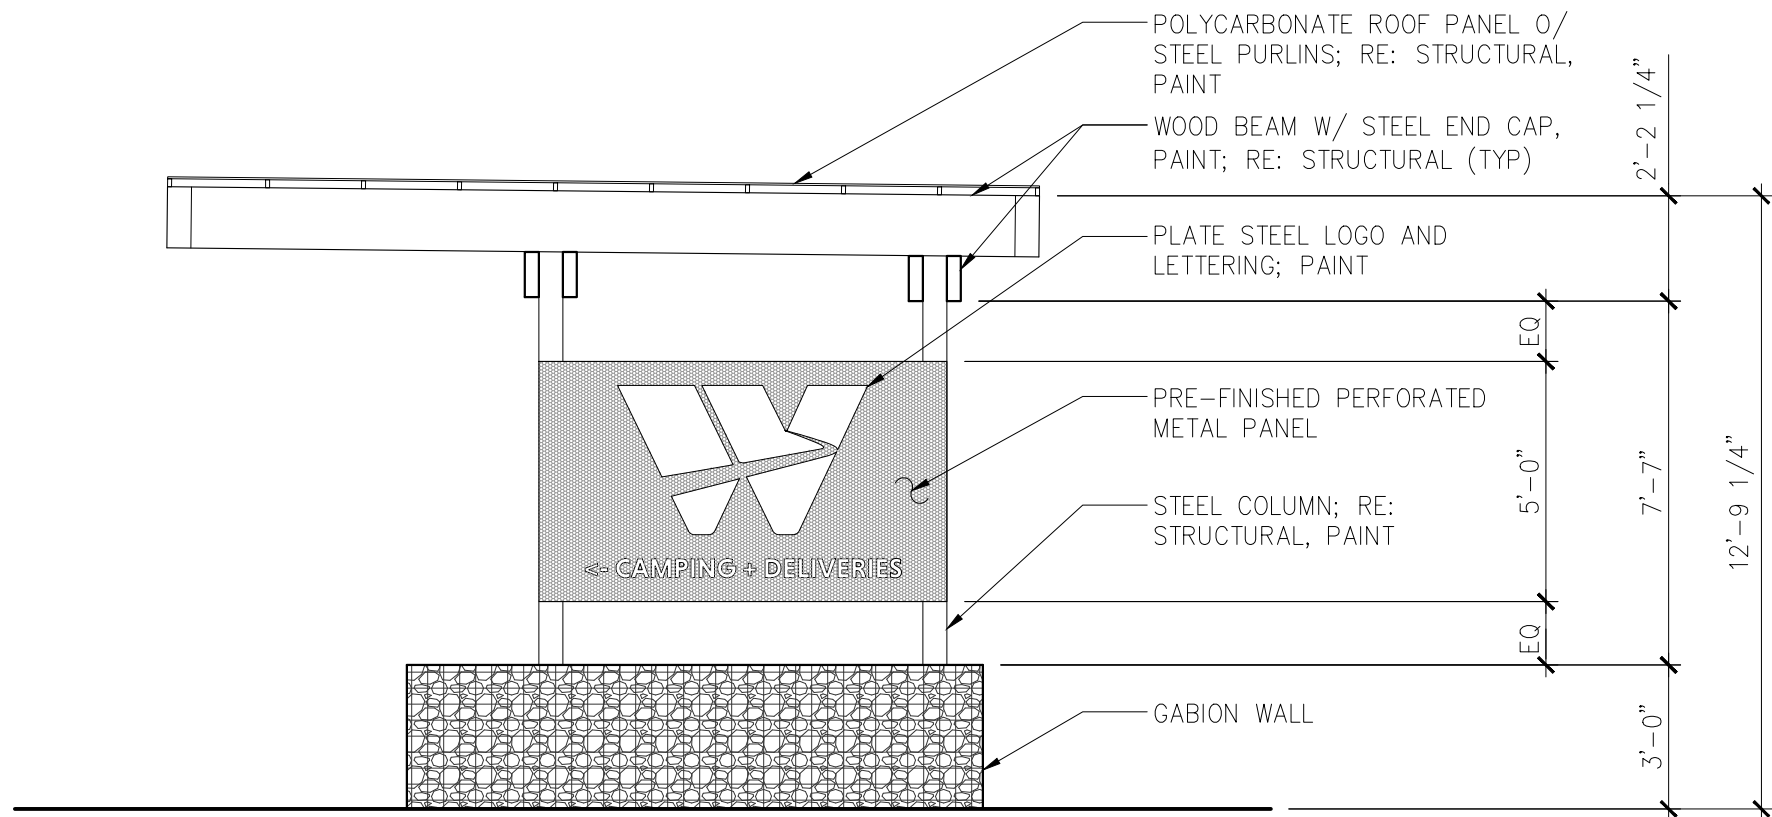

3 MONUMENT SIGN CARPORT SOUTH ELEVATION
1/4" = 1'-0"

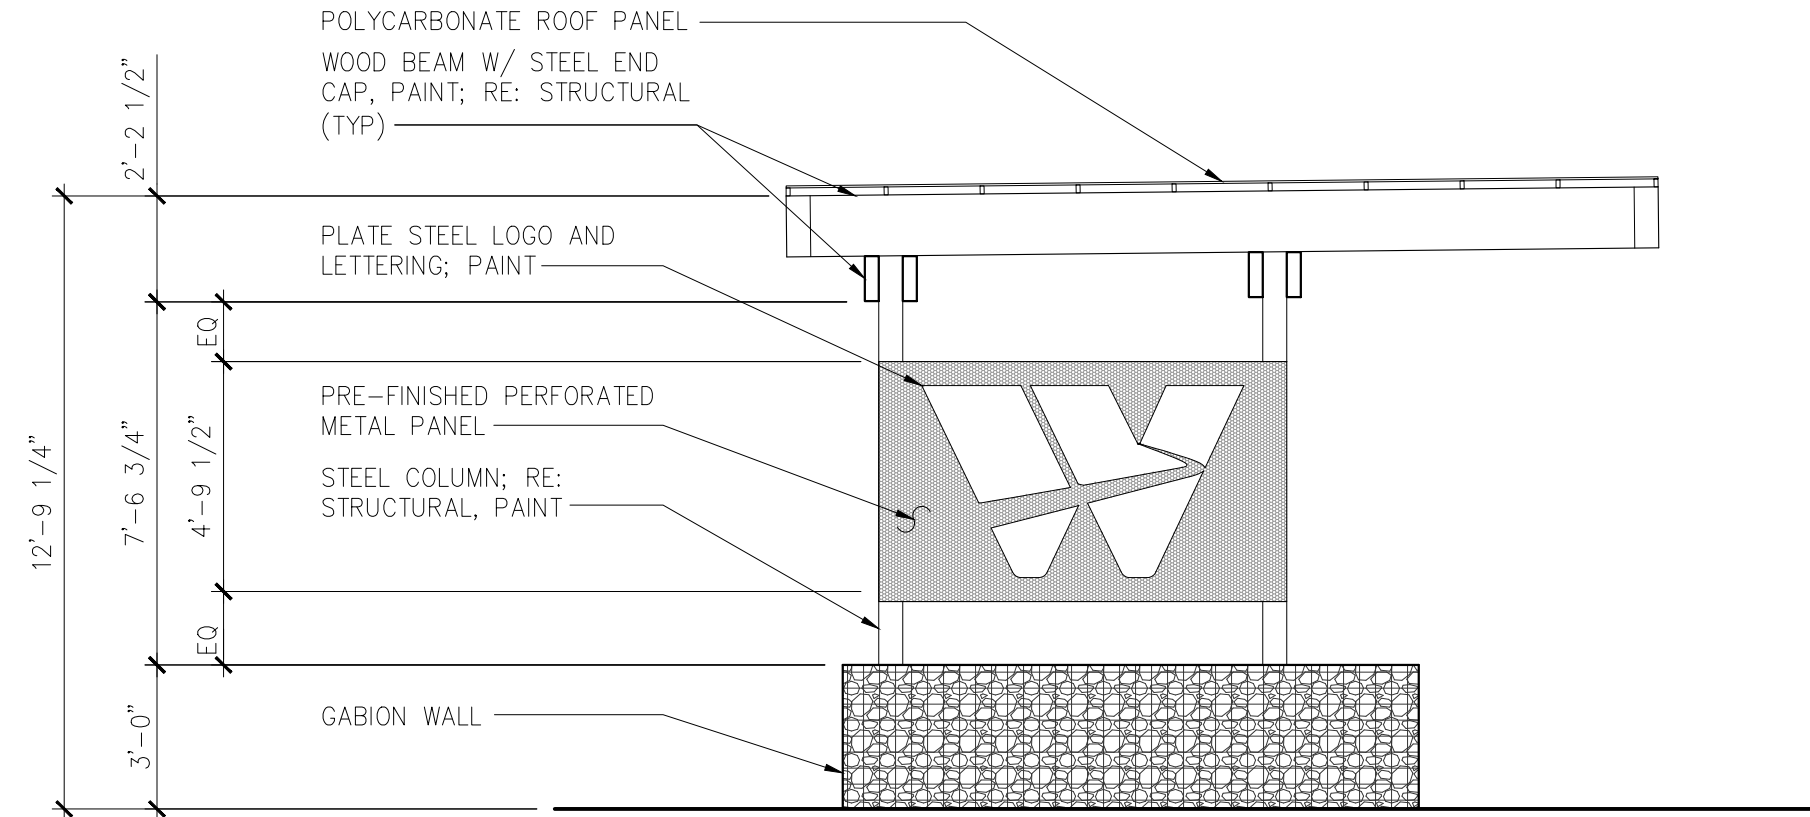

2 MONUMENT SIGN CARPORT NORTH ELEVATION
1/4" = 1'-0"

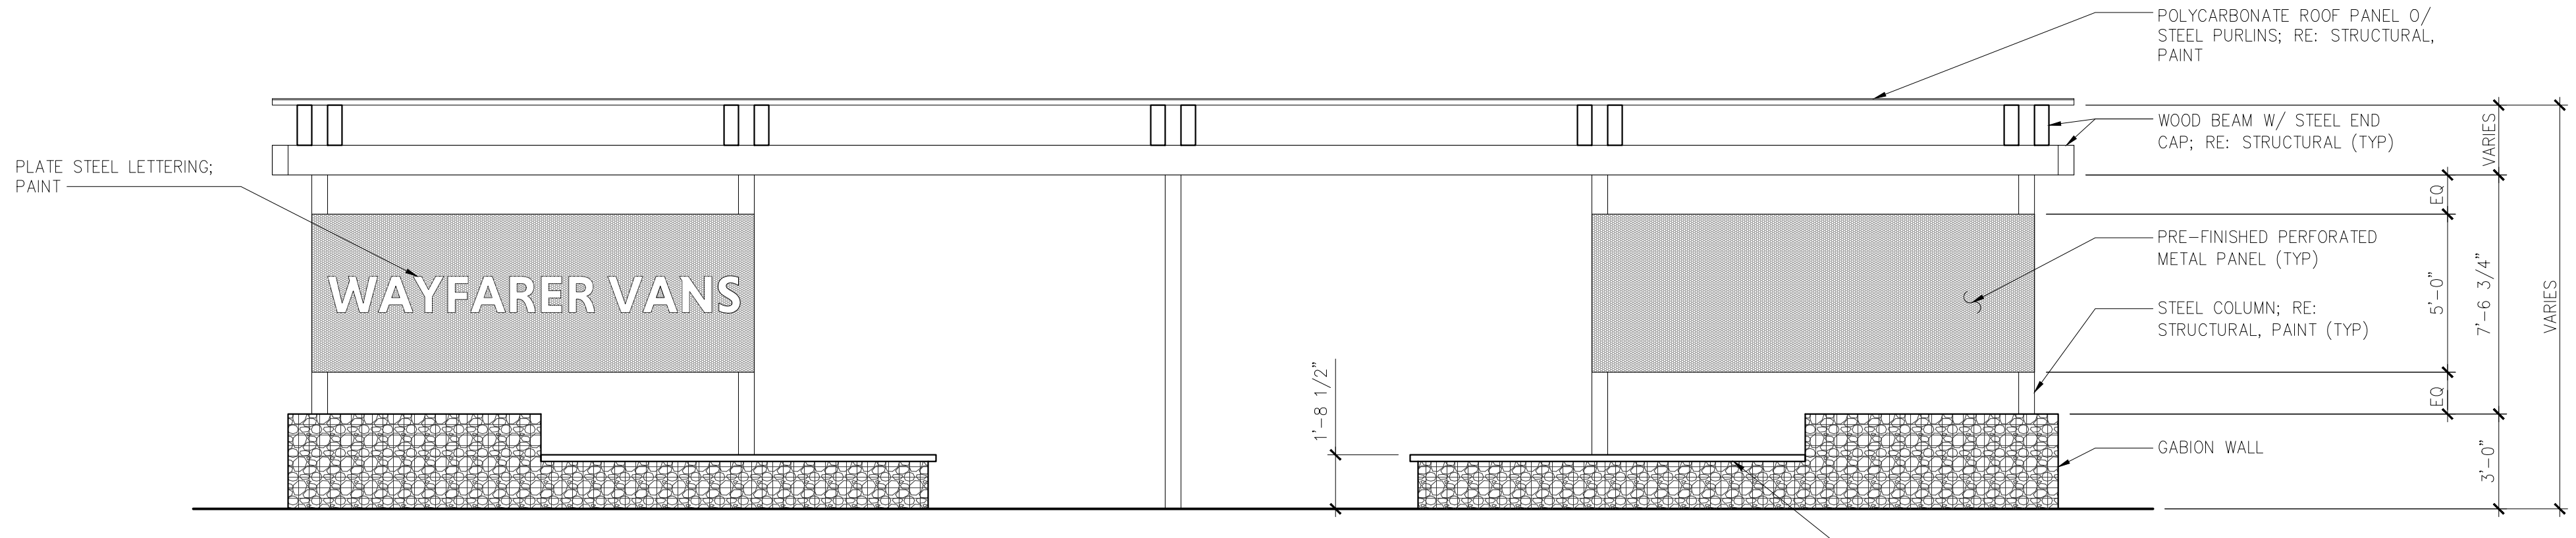

1 MONUMENT SIGN CARPORT EAST ELEVATION
1/4" = 1'-0"

SIGN PLAN:
ELEVATIONS

ECHO

2025-036-WAYFARER
1570 PAONIA ST
COLORADO SPRINGS,
CO 80915

date:
08.17.2026
phase:
SIGN PLAN
drawn by:
TRW

Echo Architecture, PLLC
2732 W Colorado Ave #110
Colorado Springs, CO 80904
www.echo-arch.com
t 719.387.7836

AS.2