



5

MONUMENT SIGN RENDERING


N.T.S.



5

MONUMENT SIGN CARPORT RENDERING


N.T.S.

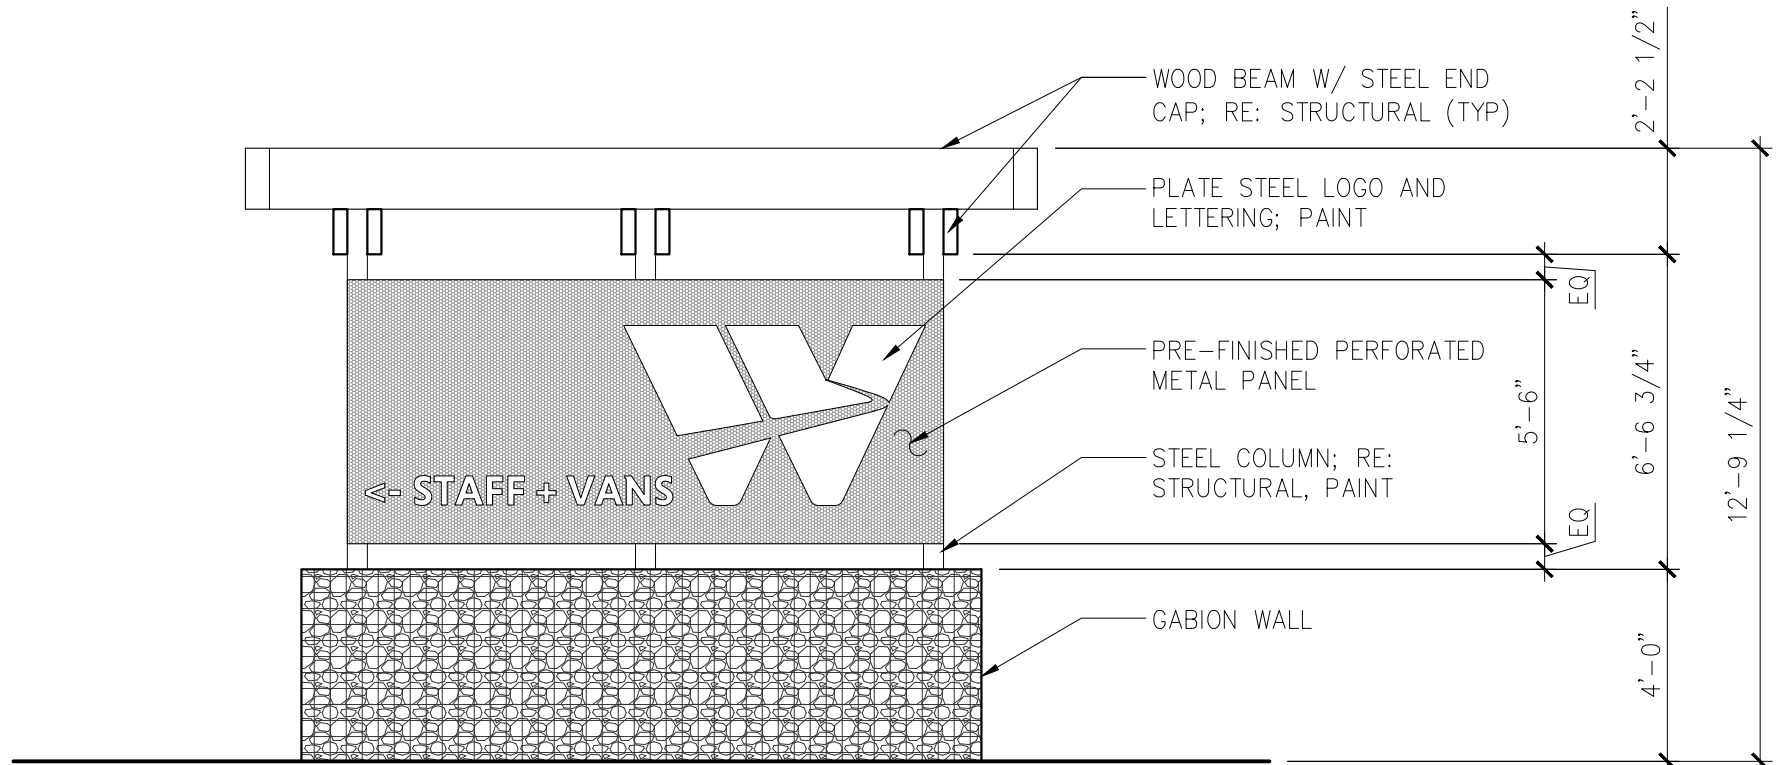

7

MONUMENT SIGN NORTH ELEVATION


1/4" = 1'-0"

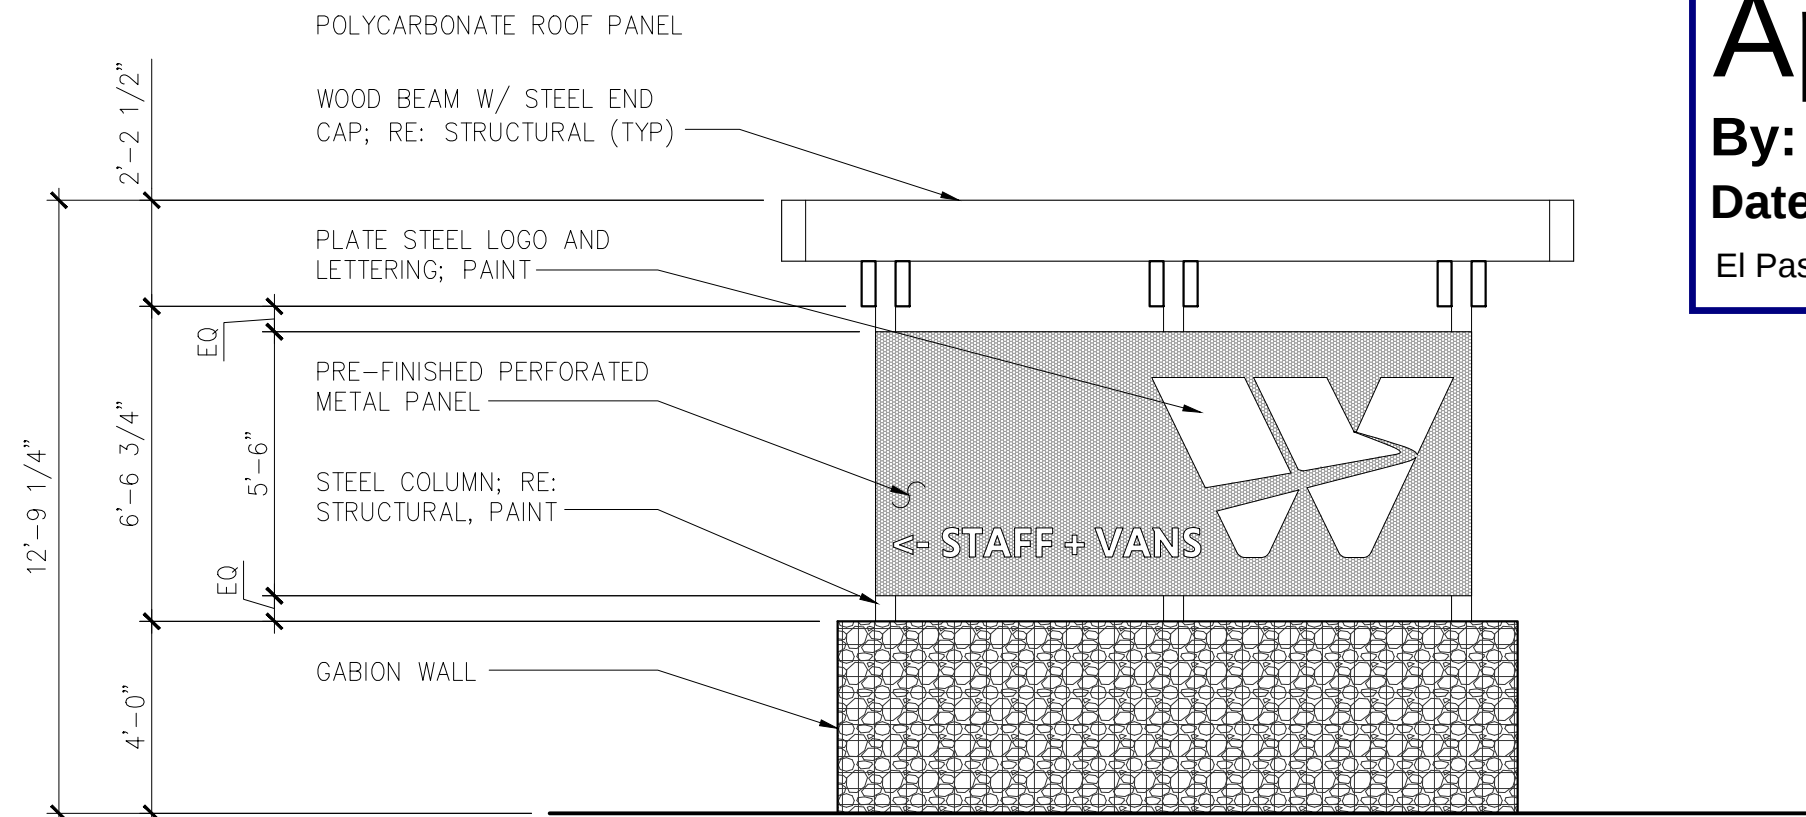

6

MONUMENT SIGN SOUTH ELEVATION


1/4" = 1'-0"

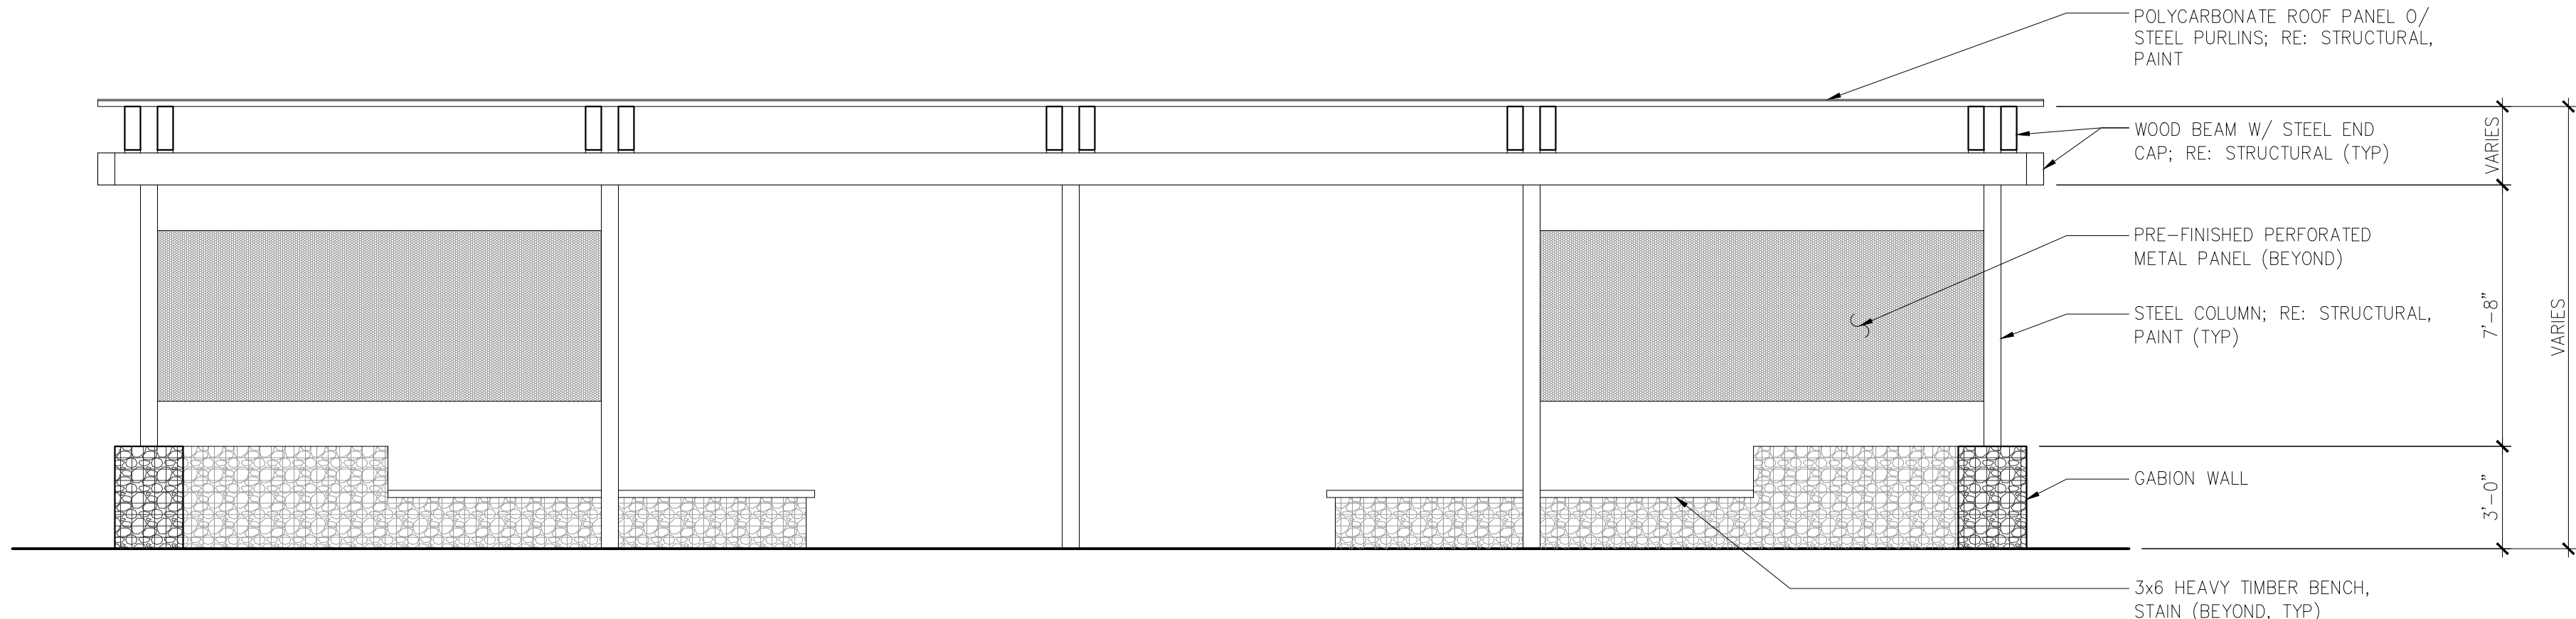

4

MONUMENT SIGN CARPORT WEST ELEVATION


1/4" = 1'-0"

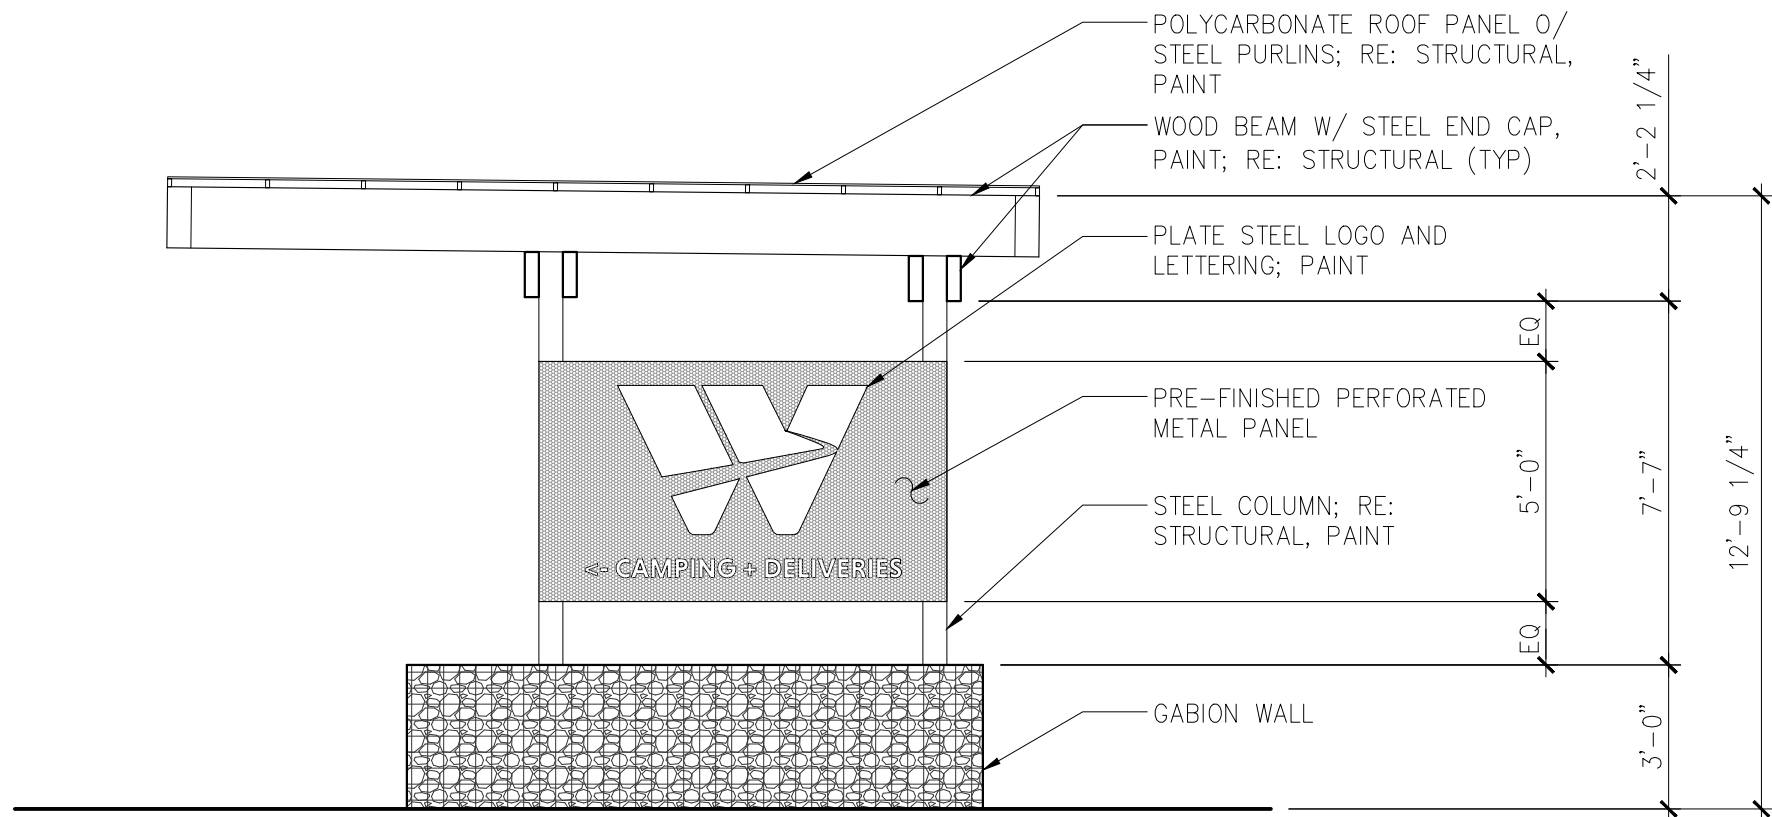

3

MONUMENT SIGN CARPORT SOUTH ELEVATION


1/4" = 1'-0"

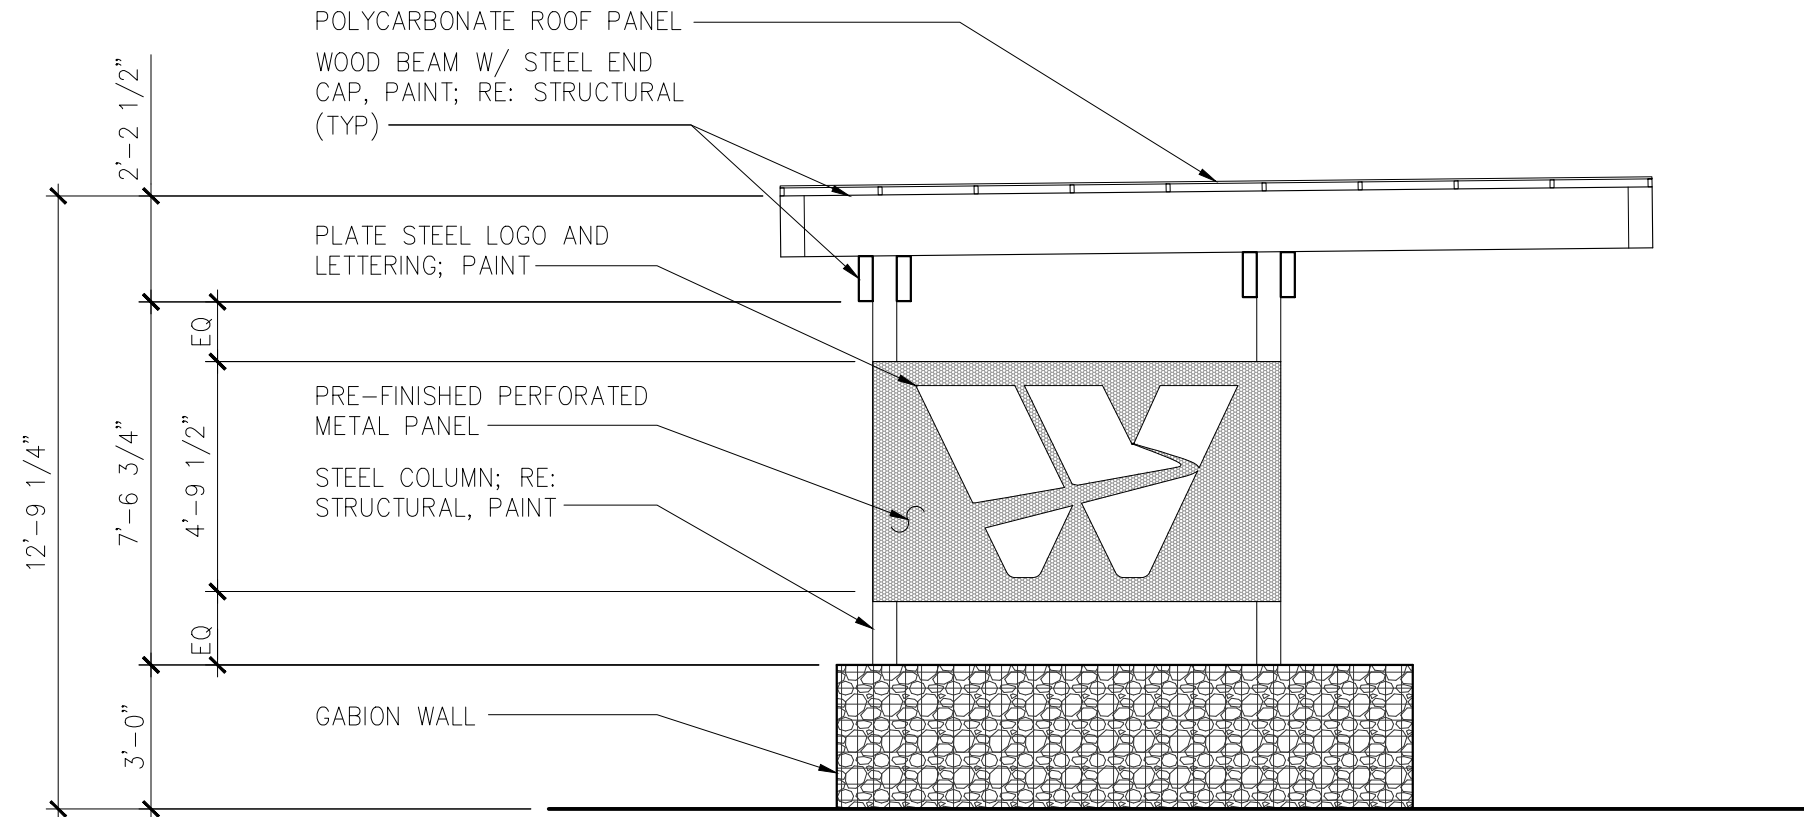

2

MONUMENT SIGN CARPORT NORTH ELEVATION

1/4" = 1'-0"

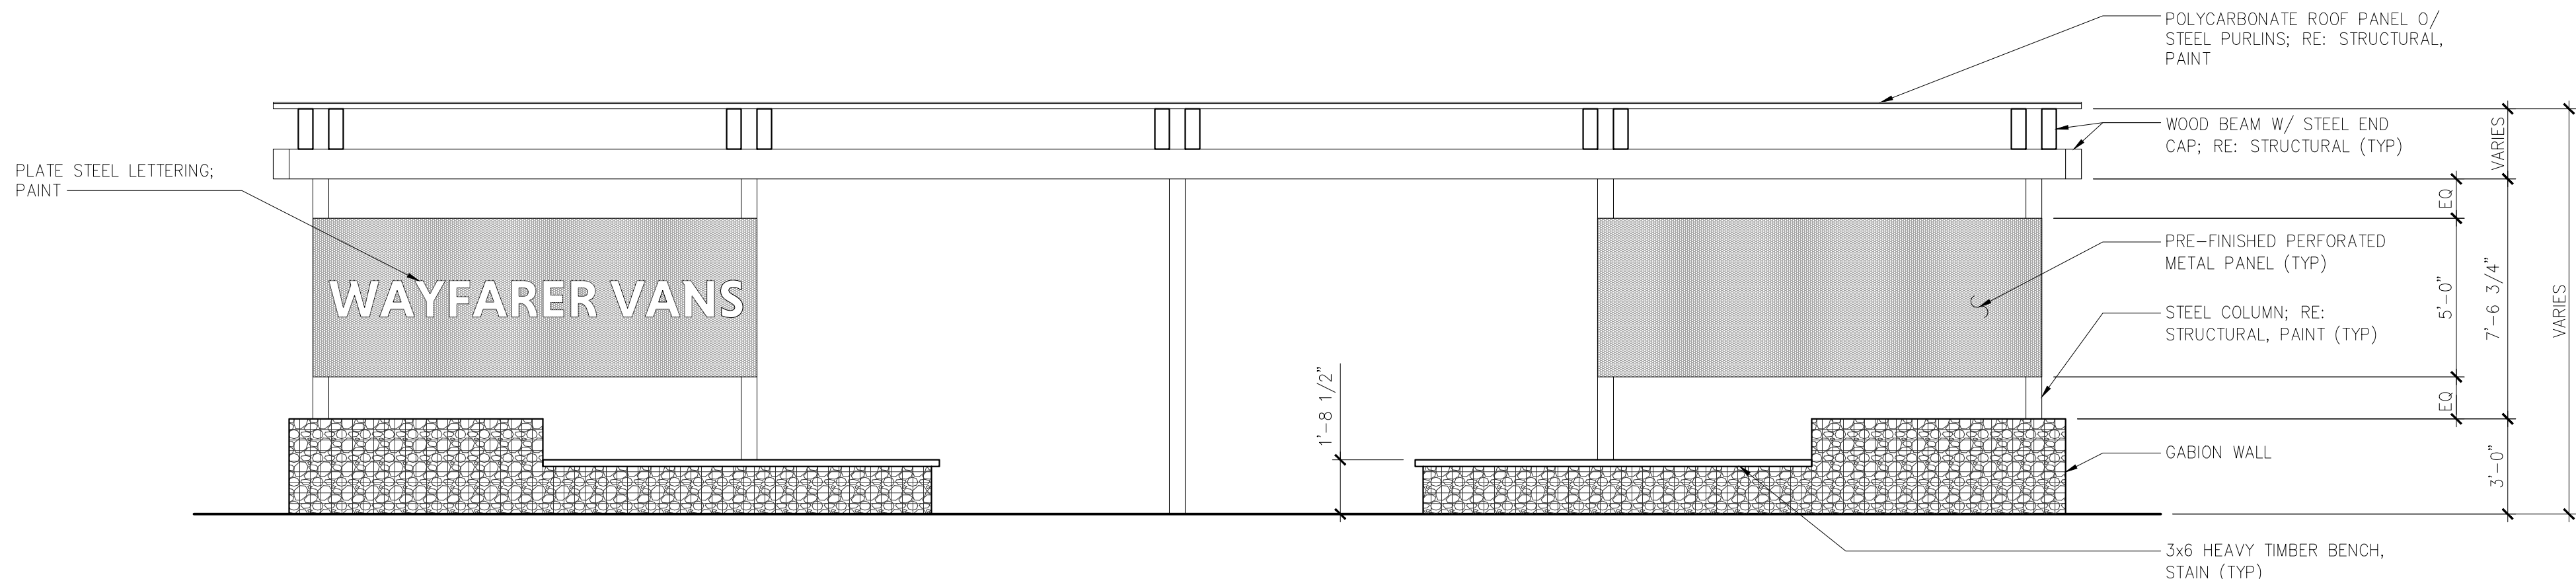

1

MONUMENT SIGN CARPORT EAST ELEVATION

1/4" = 1'-0"

SIGN PLAN:
ELEVATIONS

ECHO

2025-036-WAYFARER
1570 PAONIA ST
COLORADO SPRINGS,
CO 80915

date:
08.17.2026
phase:
SIGN PLAN
drawn by:
TRW

Echo Architecture, PLLC
2732 W Colorado Ave #110
Colorado Springs, CO 80904
www.echo-arch.com
t 719.387.7836

AS.2