

LEGEND


- GABION WALL
- WOOD BENCH

BUILDING PLAN NOTES


1. DIMENSIONS AT NEW CONSTRUCTION ARE TO FACE OF GABION WALLS OR CENTERLINE OF COLUMNS AND BEAMS.

KEYNOTES

- GABION WALL
- STEEL COLUMN; RE: STRUCTURAL, PAINT
- WOOD BENCH, STAIN
- LINE OF OVERHEAD ELEMENT
- LINE OF CURB; RE: SITE PLAN
- LINE OF HIDDEN WOOD BEAM; RE: STRUCTURAL
- POLYCARBONATE ROOF

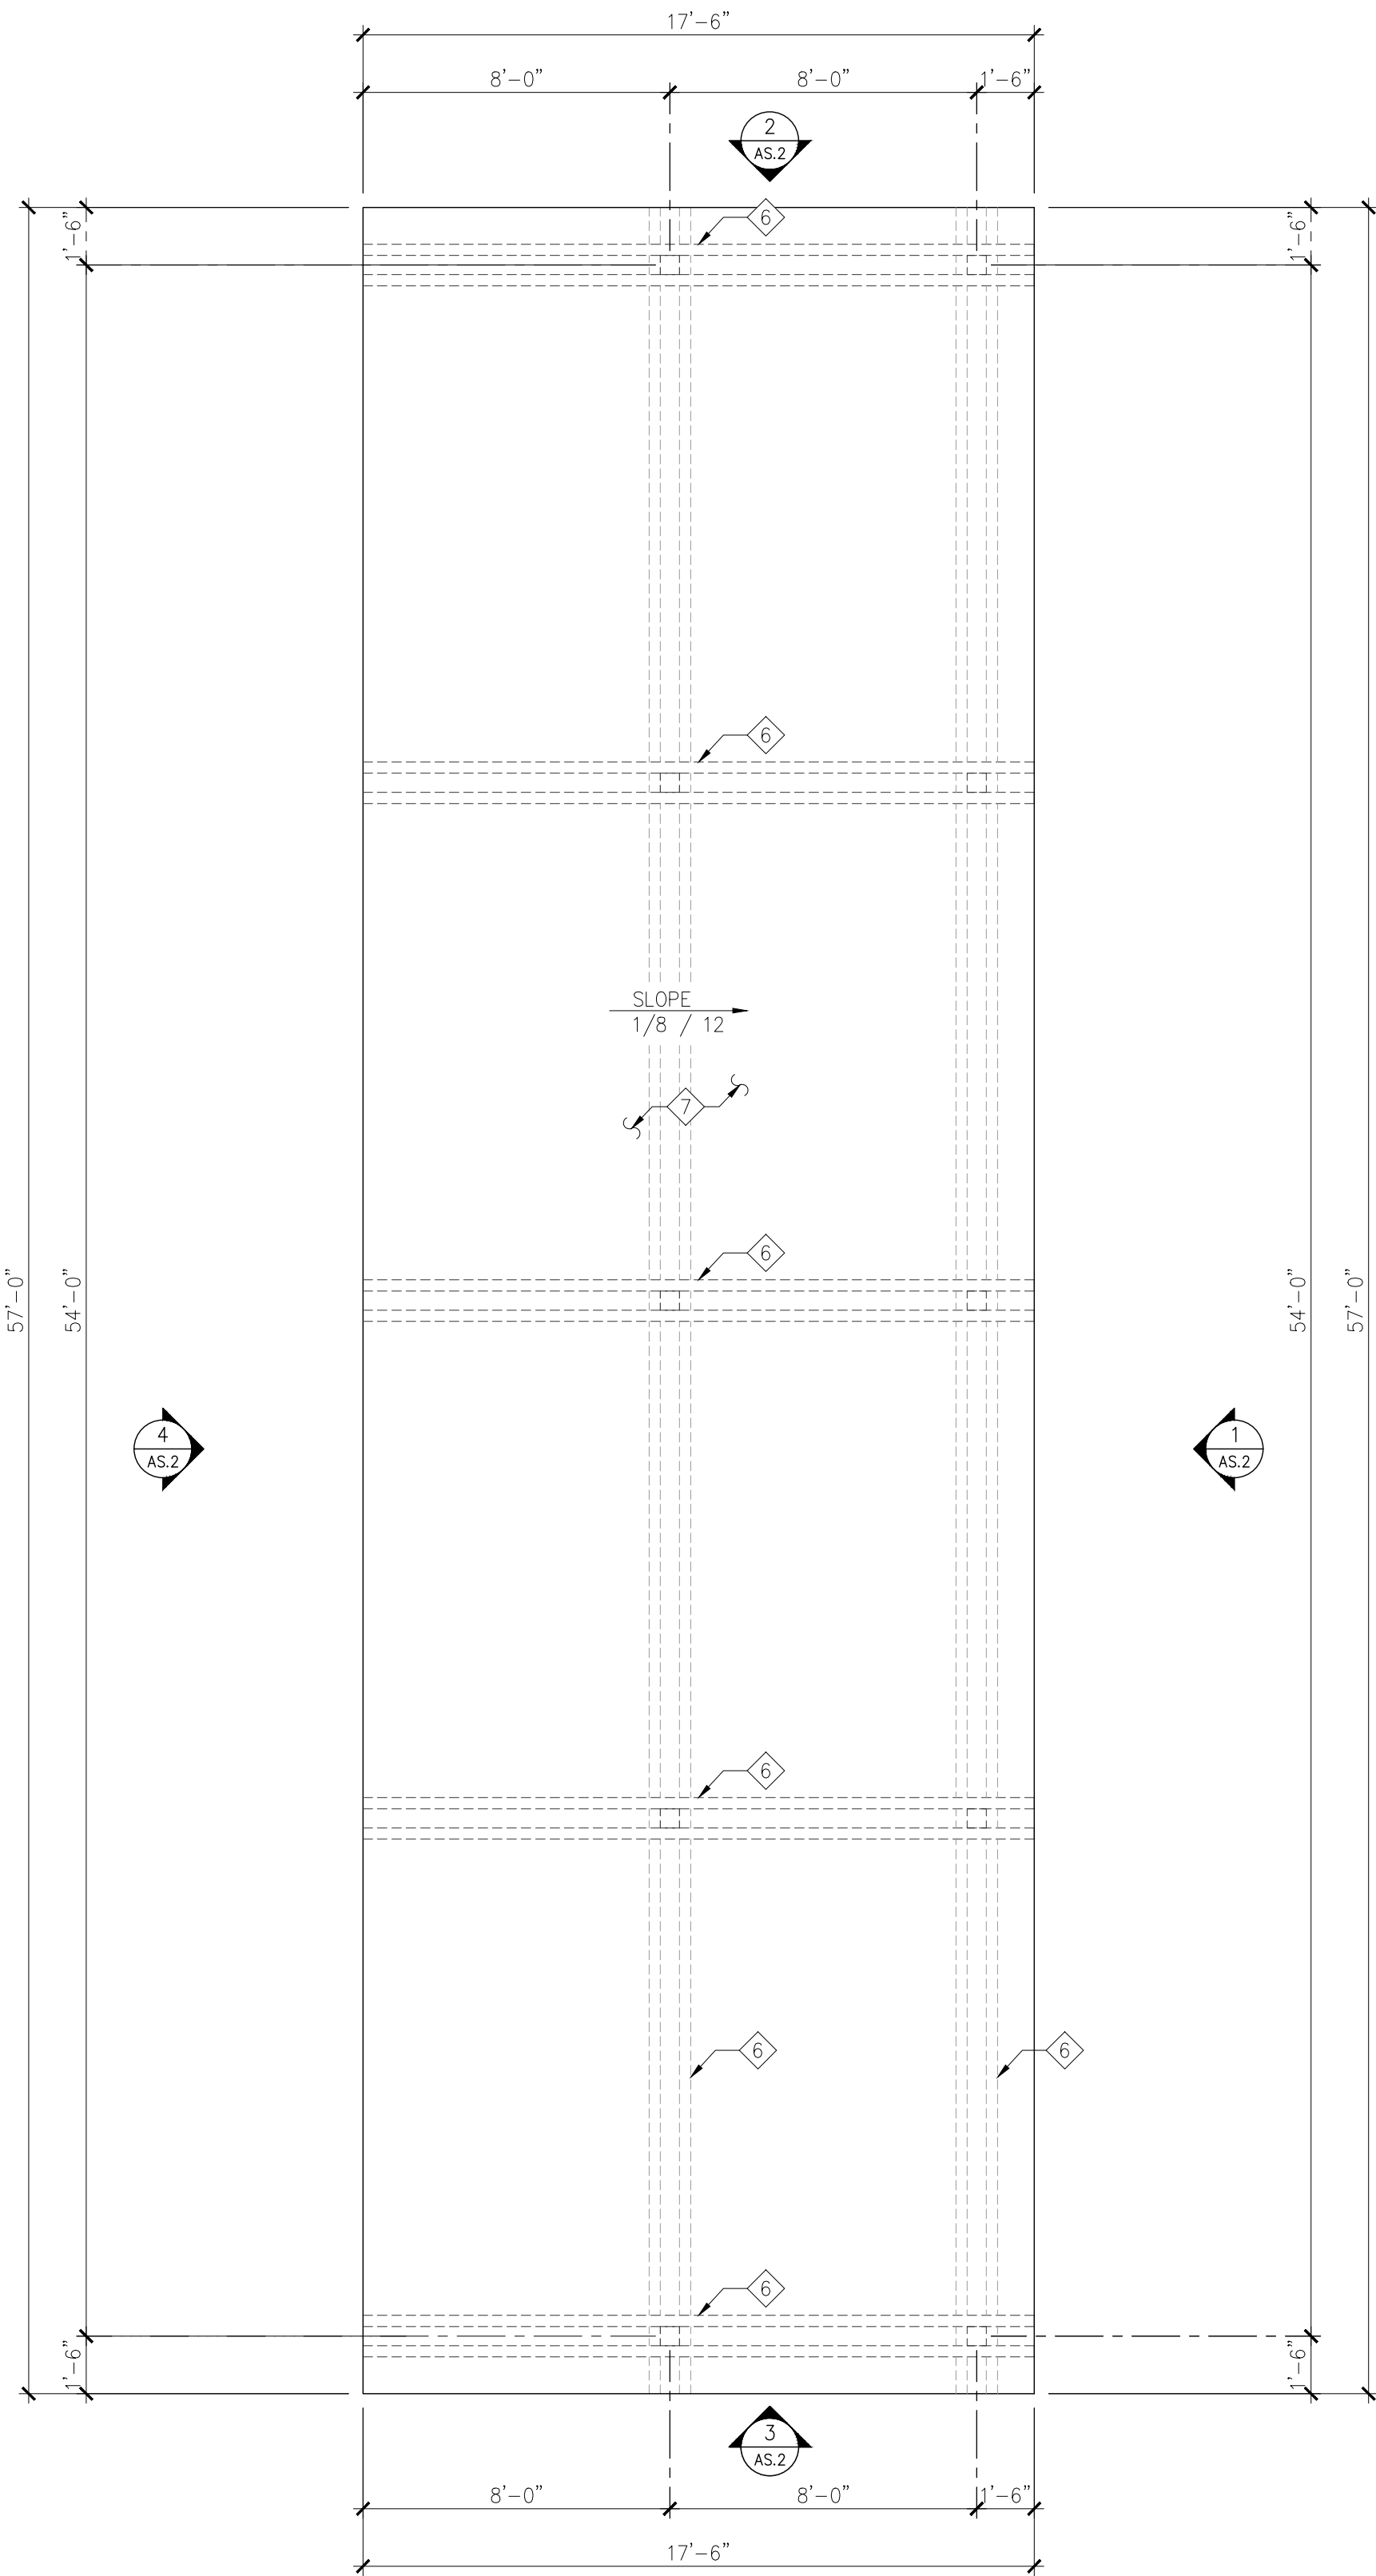

2 MONUMENT SIGN CARPORT ENLARGED ROOF PLAN
1/4" = 1'-0"

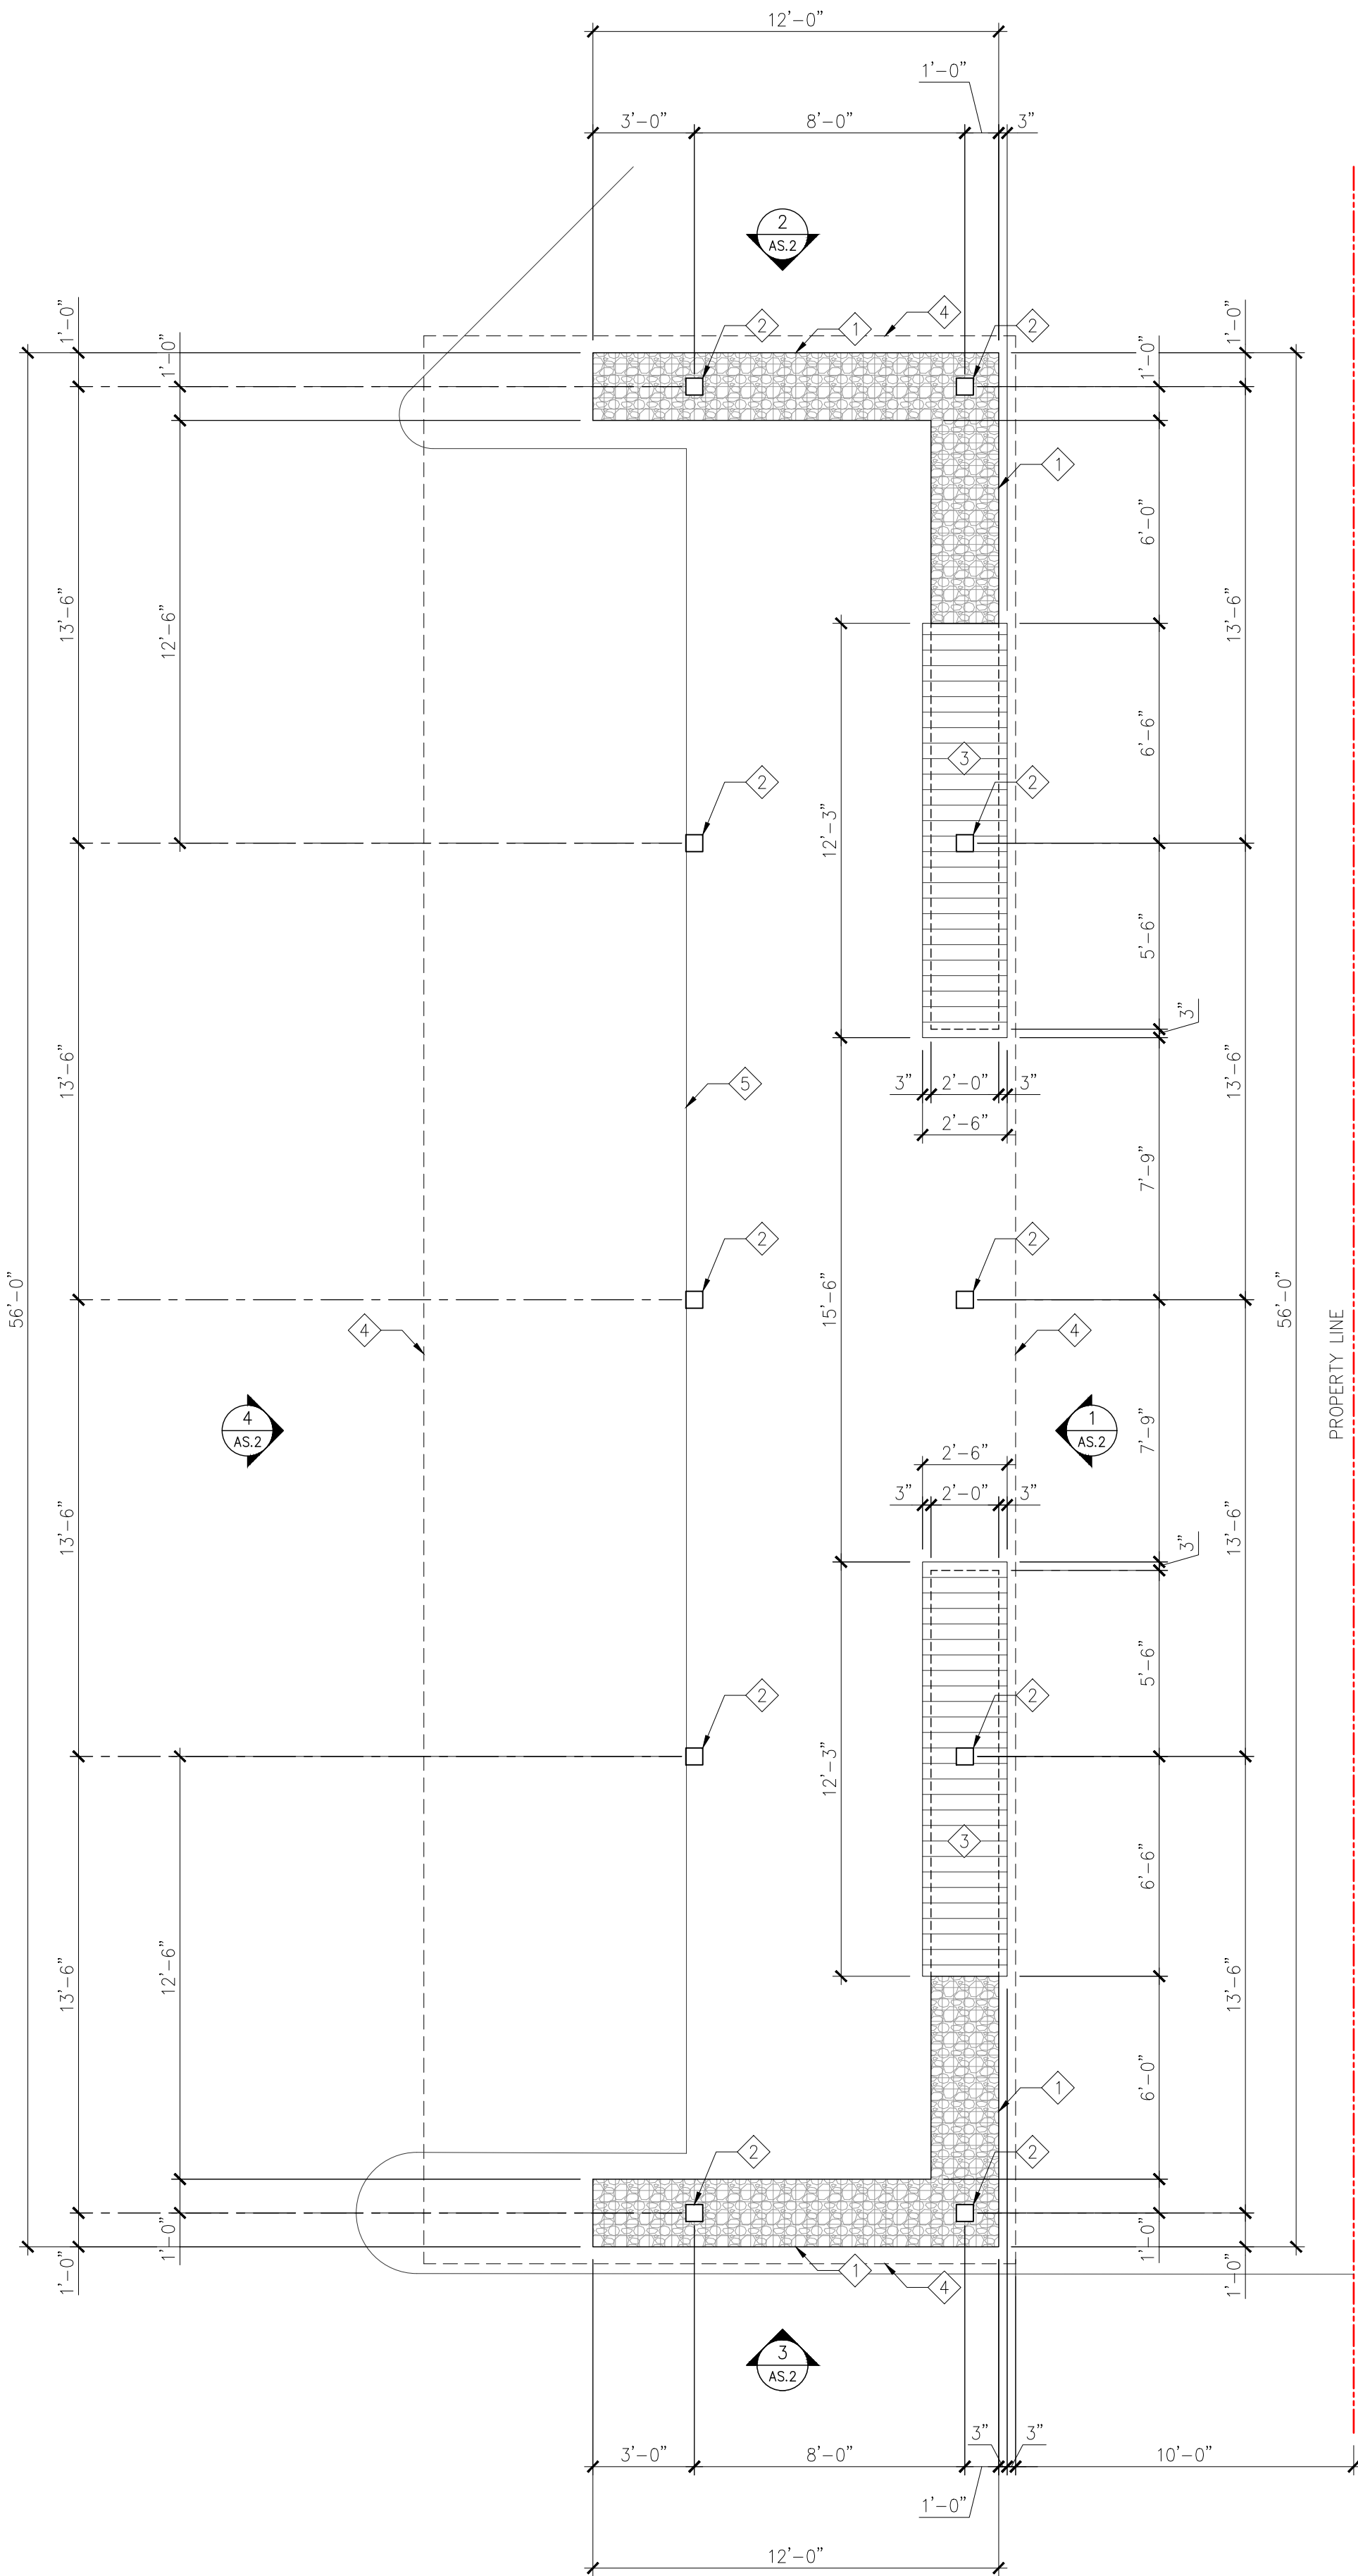

1 MONUMENT SIGN CARPORT ENLARGED PLAN
1/4" = 1'-0"

SIGN PLAN:
MONUMENT SIGN
CARPORT PLANS

ECHO

2025-036-WAYFARER
1570 PAONIA ST
COLORADO SPRINGS,
CO 80915

date:
08.17.2026
phase:
SIGN PLAN
drawn by:
TRW

Echo Architecture, PLLC
2732 W Colorado Ave #110
Colorado Springs, CO 80904
www.echo-arch.com
t 719.387.7836

AS.1