


Schedule																	
Symbol	Label	Image	QTY	Manufacturer	Catalog Number	Description	Lamp	Number Lamps	Filename	Lumens per Lamp	Lumen Multiplier	LLF	Wattage	Efficiency	Distribution	Polar Plot	Notes
	A		4	Lithonia Lighting	WDGE2 LED P5 40K 80CRI VF	WDGE2 LED WITH P5 - PERFORMANCE PACKAGE, 4000K, 80CRI, VISUAL COMFORT FORWARD OPTIC		1	WDGE2_LED_P5_40K_80CRI_VF.ies	5996	1	0.92	48.44	100%	TYPE III, VERY SHORT, BUG RATING: B1 - U0 - G1		
	B		6	Lithonia Lighting	LDN6 40/15 LO6AR LSS	6IN LDN, 4000K, 1500LM, CLEAR, SEMI-SPECULAR REFLECTOR, CR180		1	LDN6_40_15_LO6AR_LSS.ies	1516	1	0.92	17.52	100%	DIRECT, SC-0=1.02, SC-90=1.03		

Statistics						
Description	Symbol	Avg	Max	Min	Max/Min	Avg/Min
Site	+	0.7 fc	23.8 fc	0.0 fc	N/A	N/A

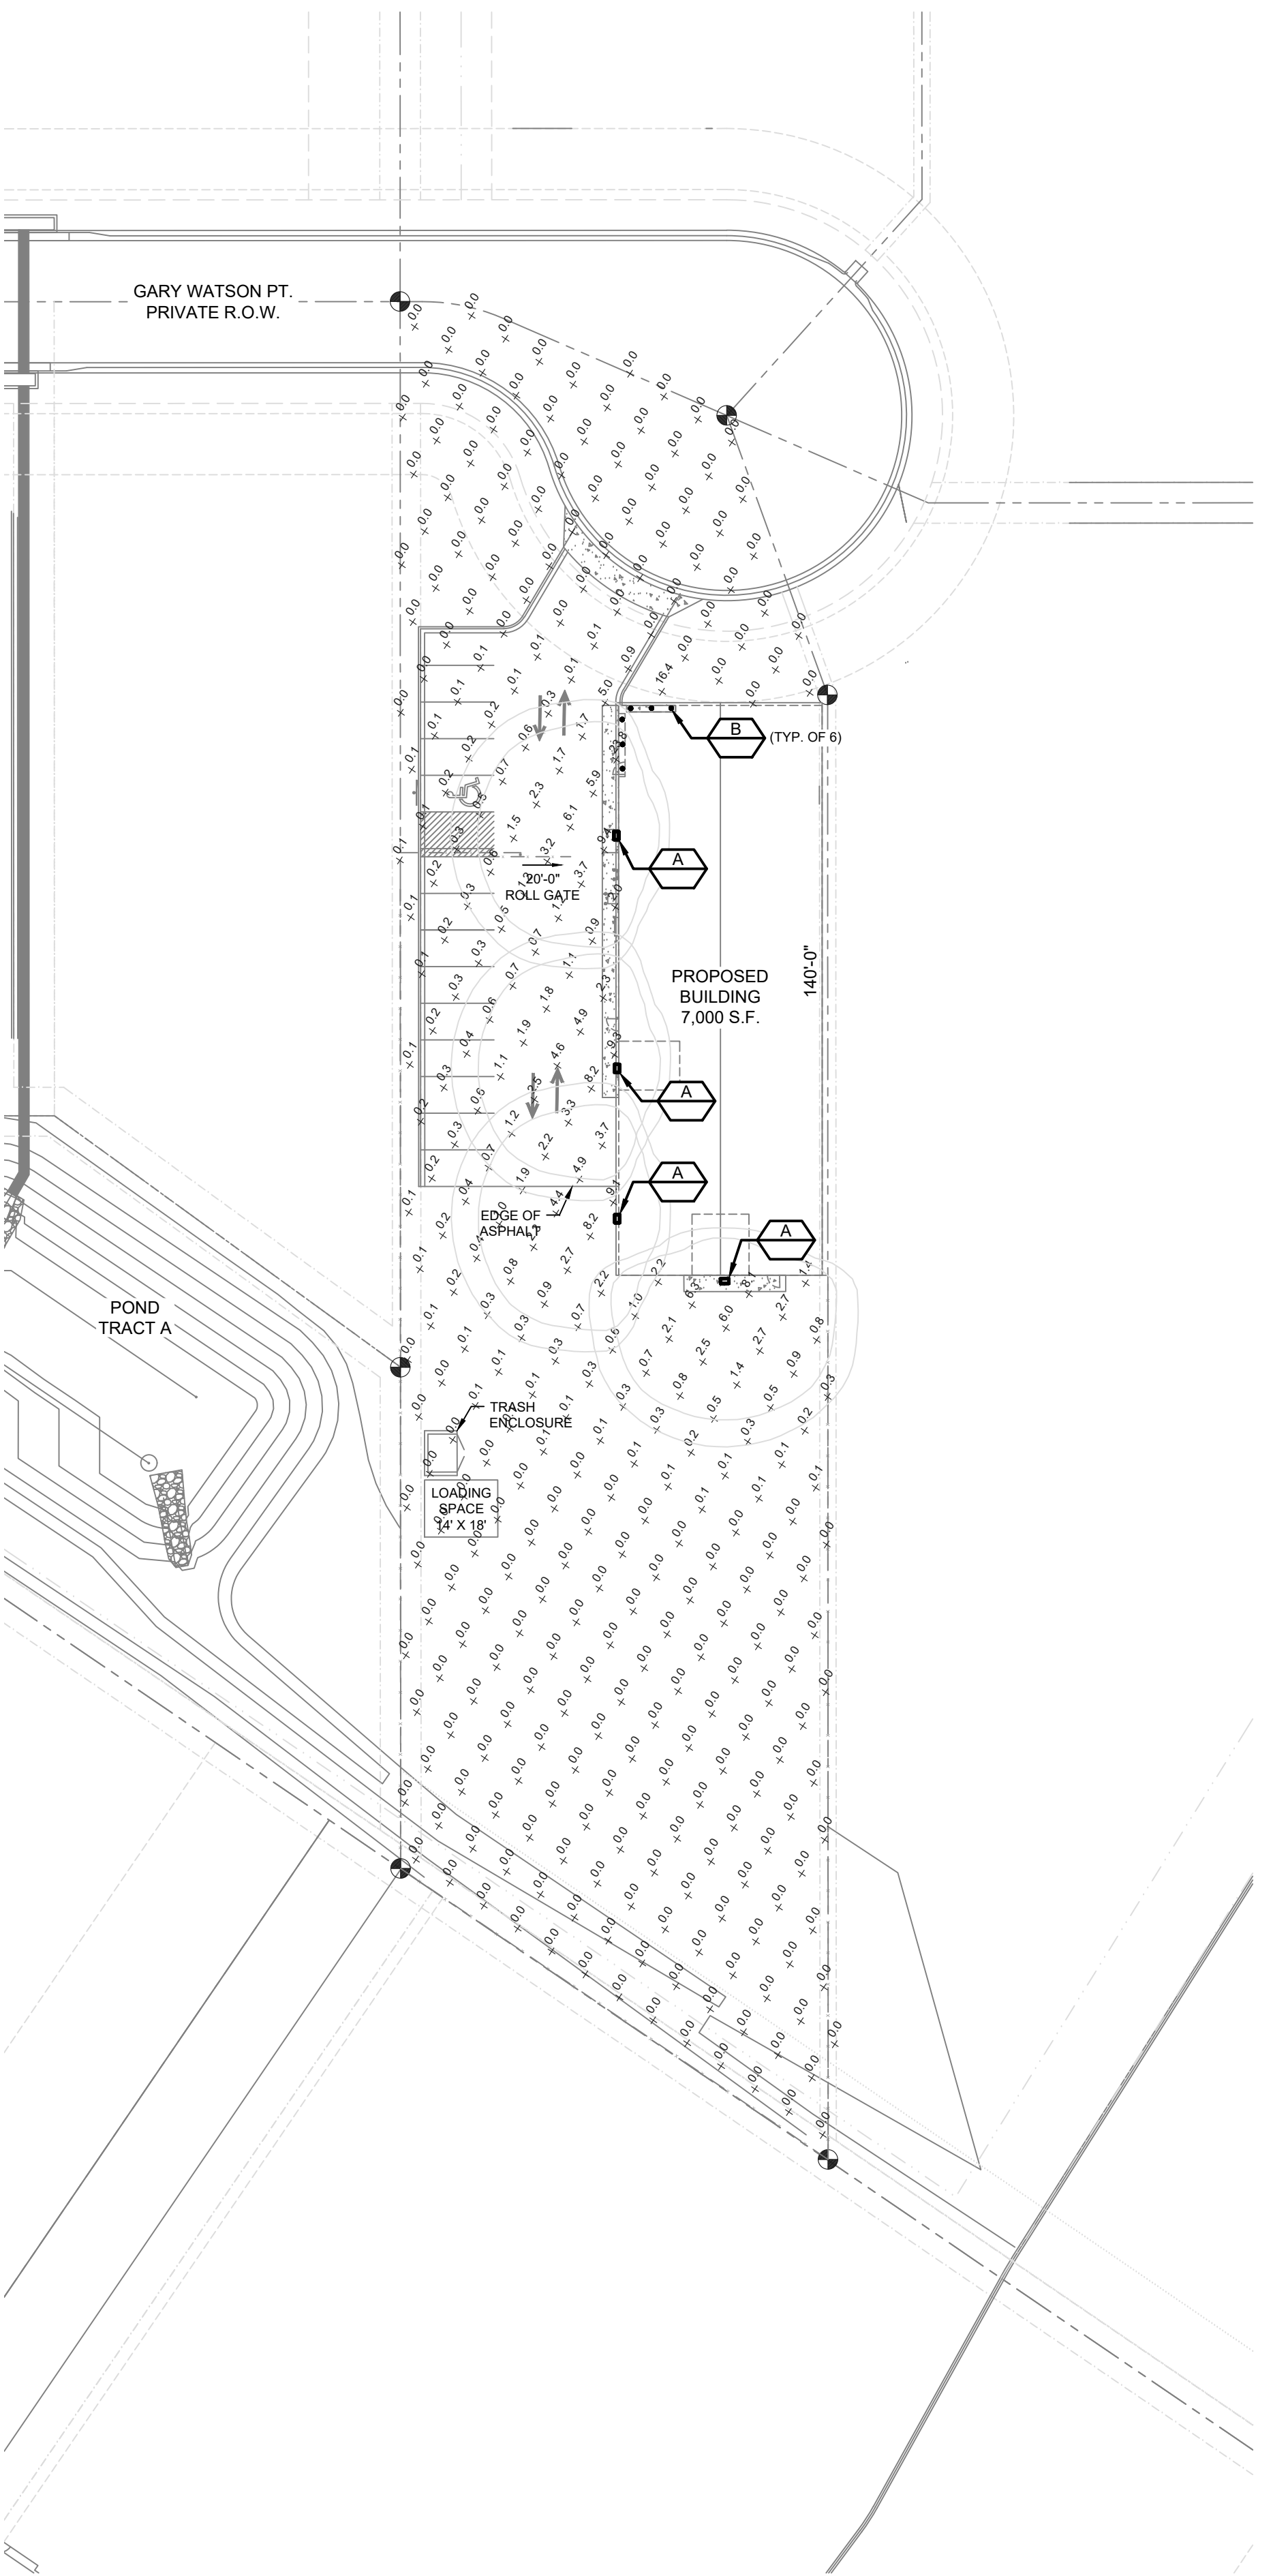

THIS DOCUMENT AND ITS CONTENTS ARE THE WORK PRODUCT AND PROPERTY OF 51EC, INC., WHICH RETAINS ALL COMMON LAW, STATUTORY AND OTHER RESERVED RIGHTS, INCLUDING THE COPYRIGHT.

CBP 2-1, LOT 3
PHOTOMETRICS
7755 GARY WATSON POINT
EL PASO COUNTY, CO

REV	DESCRIPTION	DRAWN	CHECK	APPR	DATE

ISSUANCE:
ISSUED FOR PERMIT

CLIENT:
HAMMERS CONSTRUCTION
 1411 WOOLSEY HEIGHTS
 COLORADO SPRINGS, CO 80915


ARCHITECT:

PROJECT NO:
 5151-20-05D

TITLE:
PHOTOMETRICS
SITE PLAN

SHEET NO:
9 OF 11

PHOTOMETRICS SITE PLAN
 SCALE: 1/32" = 1'-0"

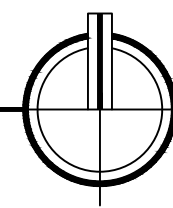

PPR-21-010

