



- LEGEND:**
- ◁ FOUND #17655 CAP ON #4 REBAR
 - ◁ FOUND #4 REBAR
 - WELL
 - ⊞ TELEPHONE PEDESTAL
 - ⊞ ELECTRICAL VAULT

DRAWN BY: O.E. WATTS DATE: 5-29-20 DWG. NO.: 20-5464-03 SURVEYED BY: DEW, DEW V, 5-19-20	APPROVED BY: PROJ. NO.: DWG.:	REVISIONS:	OLIVER E. WATTS CONSULTING ENGINEER COLORADO SPRINGS	PROJECT 12710 SYLVAN MEADOWS LOT 27, SYLVAN MEADOWS FILING NO. 2 EL PASO COUNTY	SHT. NO. 1 OF 1	PRELIMINARY GRADING PLAN

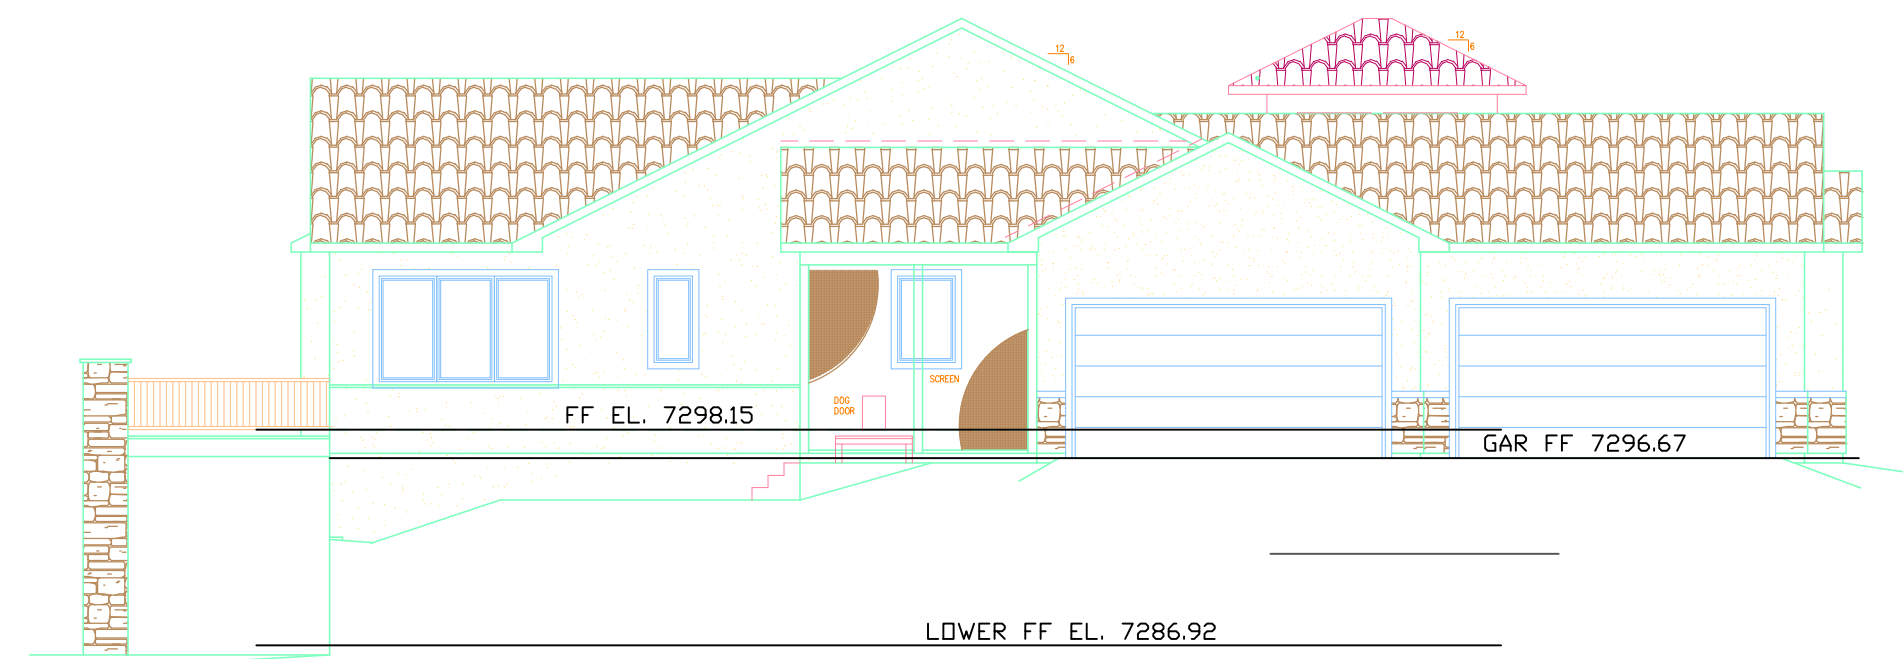


LEFT ELEVATION

1"=10'

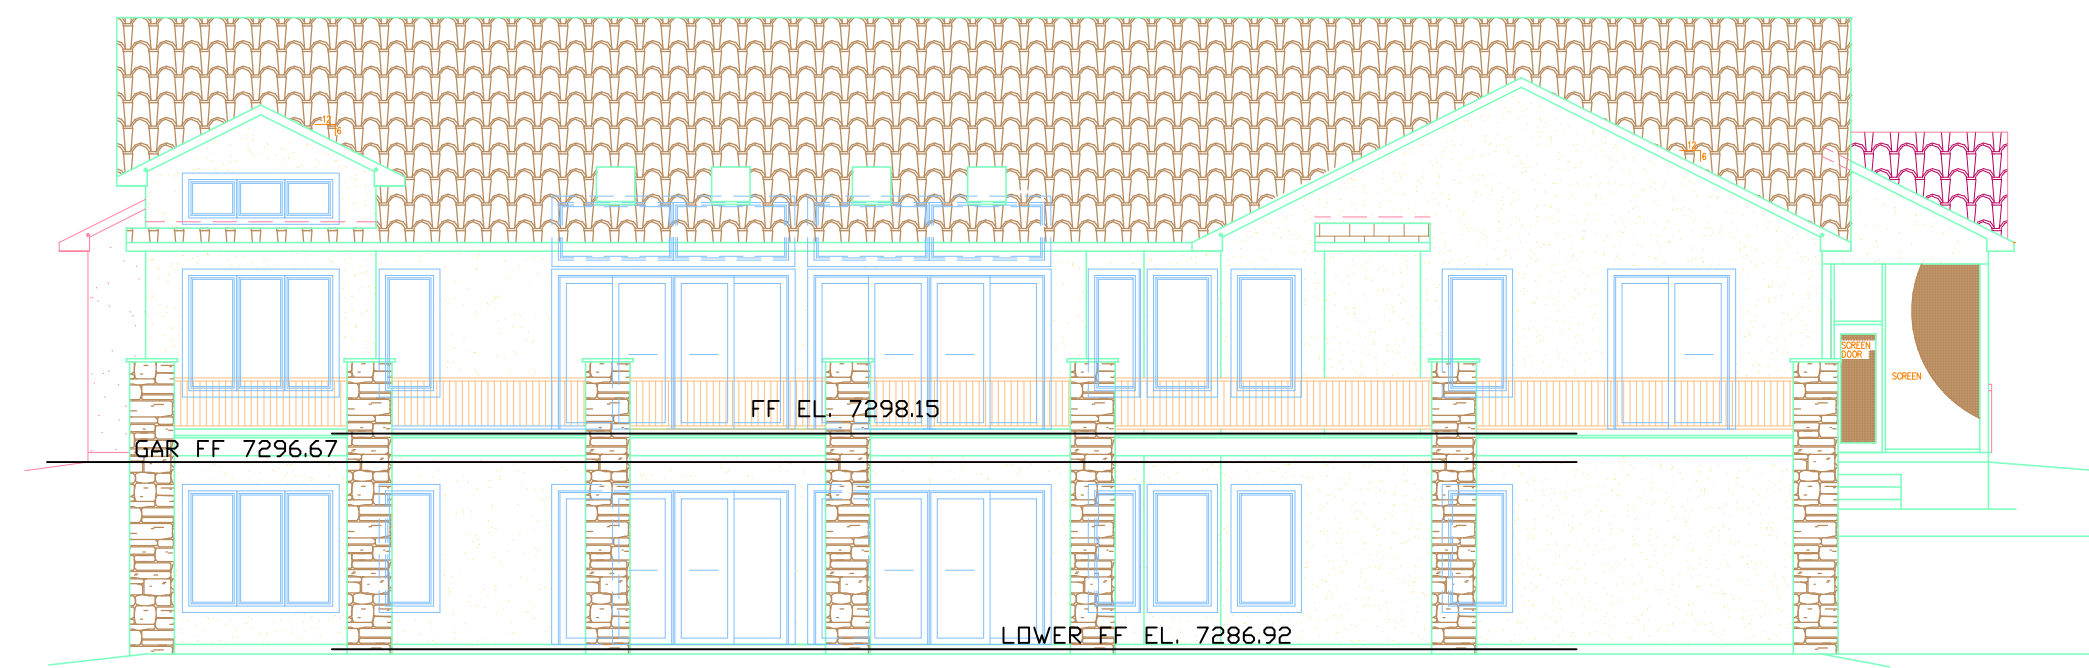


REAR ELEVATION

1"=10'

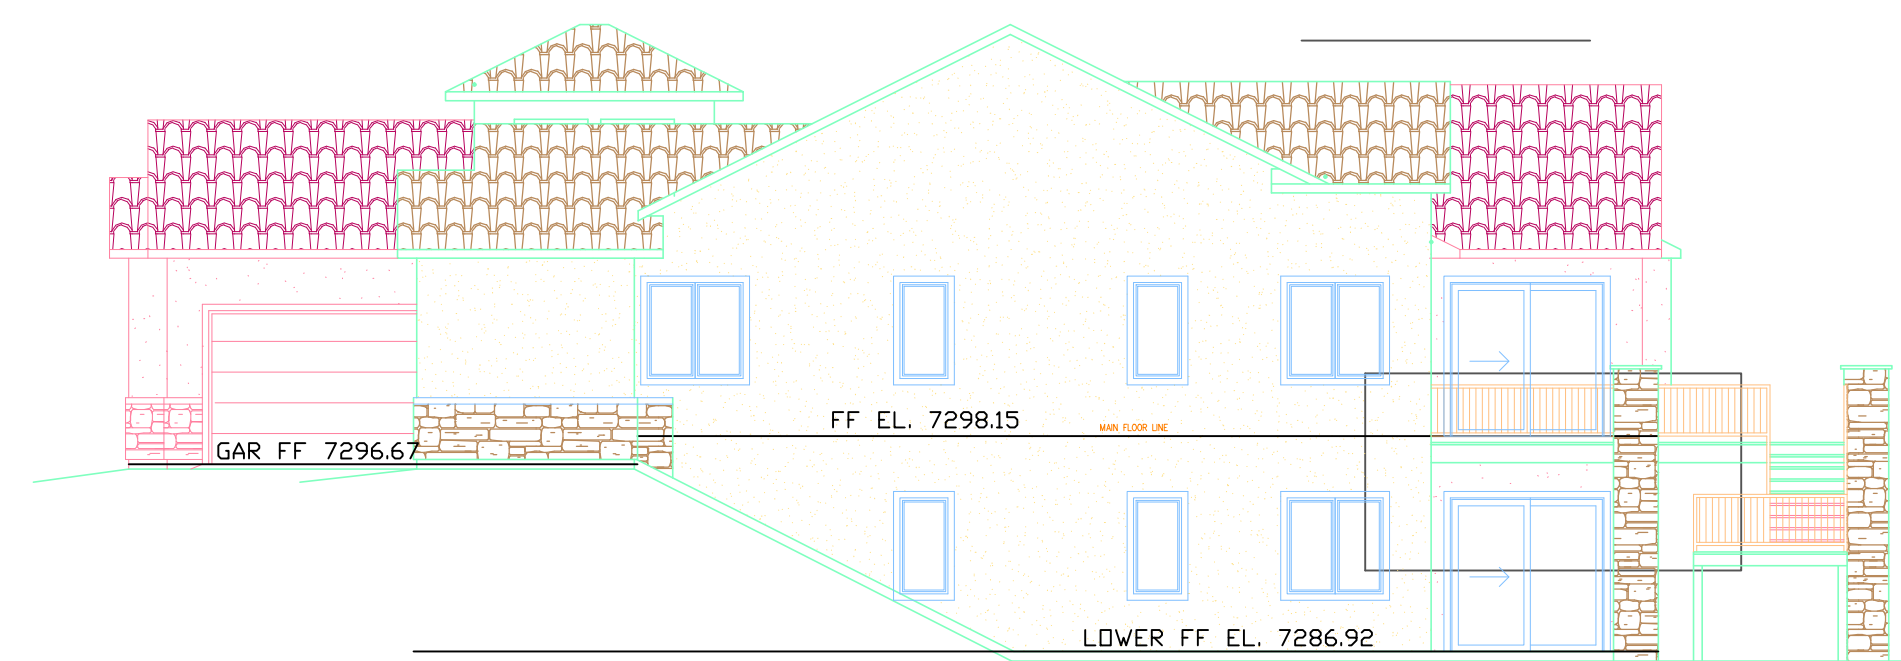

RIGHT ELEVATION

1"=10'

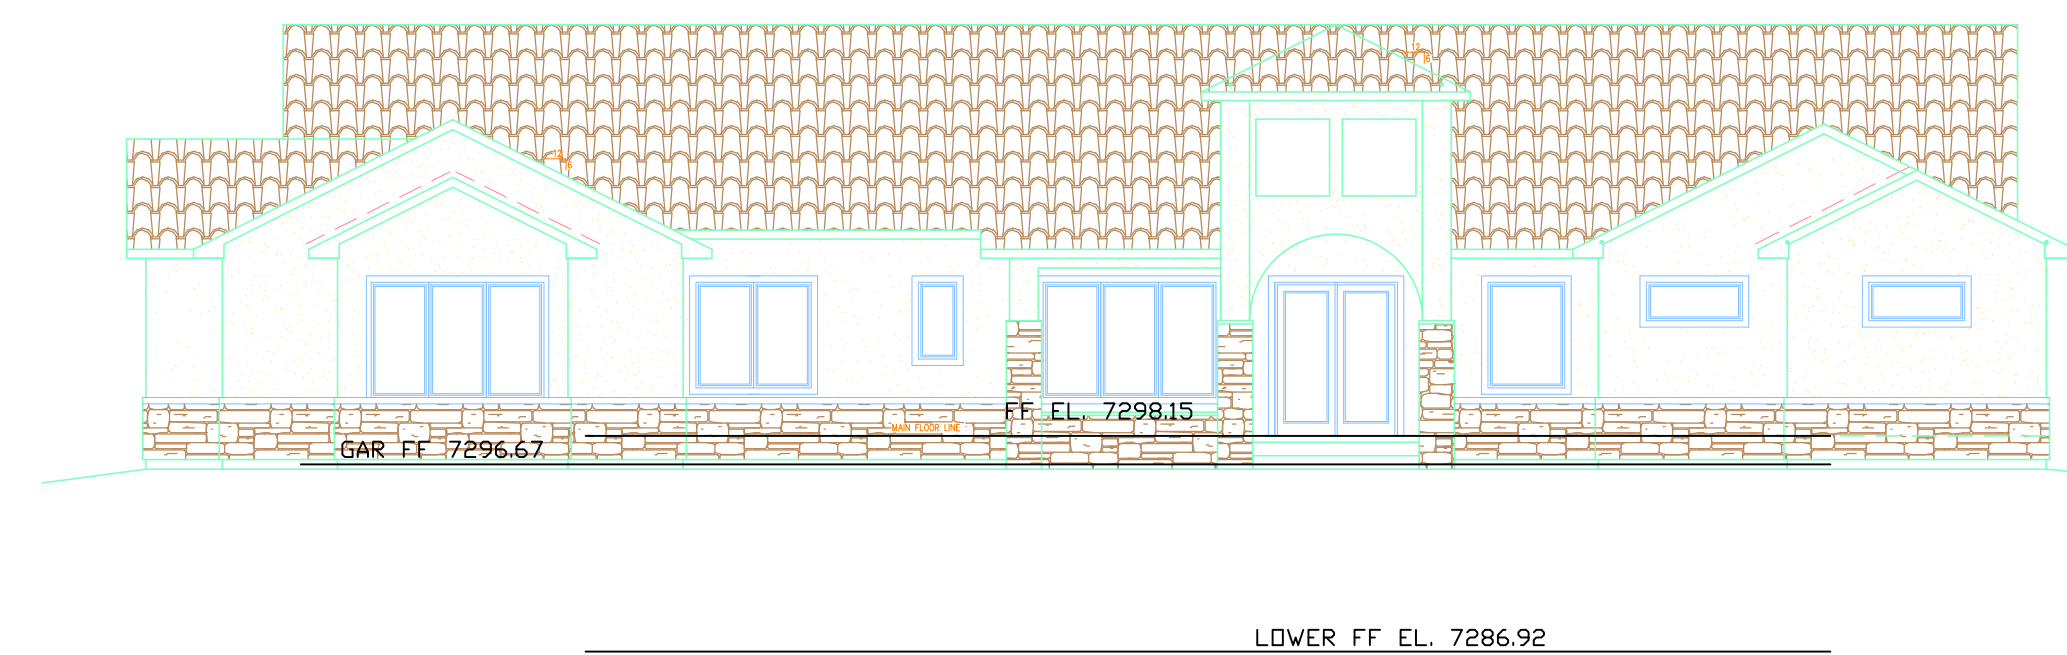

FRONT ELEVATION

1"=10'

DRAWN BY: O.E. WATTS
DATE: 5-29-20
DWG. NO.: 20-5464-04
SURVEYED BY: DEW, DEW V, 5-19-20

APPROVED BY:
PROJ. NO.
DWG.

REVISIONS

OLIVER E. WATTS
CONSULTING ENGINEER
COLORADO SPRINGS

PROJECT
12710 SYLVAN MEADOWS
LOT 27, SYLVAN MEADOWS FILING NO. 2
EL PASO COUNTY

SHT. NAME

ELEVATIONS

SHT. NO.
2
OF
2