




1 WEST ELEVATION  
SCALE: 1/8"=1'-0"

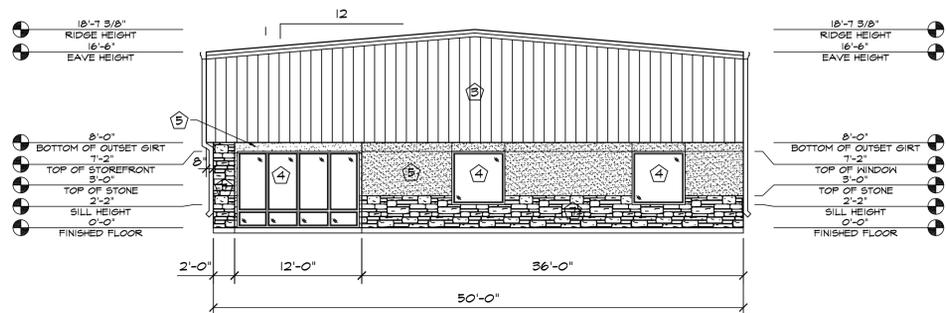

2 SOUTH ELEVATION  
SCALE: 1/8"=1'-0"

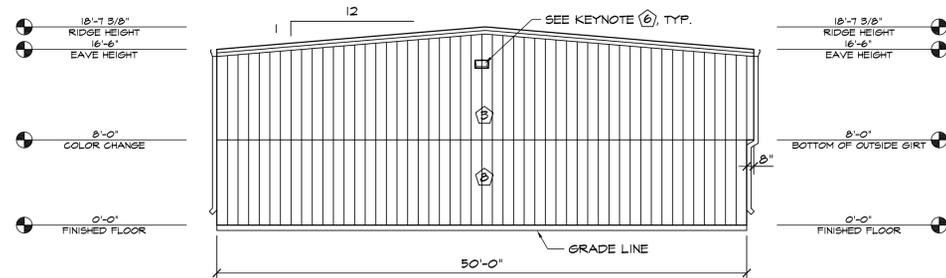

3 NORTH ELEVATION  
SCALE: 1/8"=1'-0"

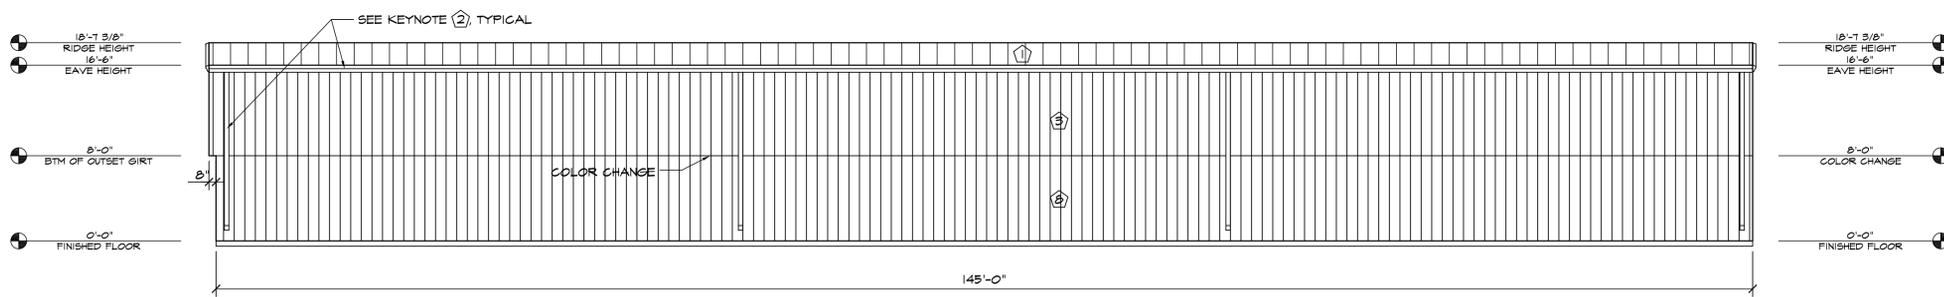

4 EAST ELEVATION  
SCALE: 1/8"=1'-0"


| ELEVATION KEY NOTES |  |
|---------------------|--|
| 1                   | PREFINISHED 24 GA. "PBR" METAL ROOF PANELS BY METAL BUILDING PROVIDER            |
| 2                   | PREFINISHED GUTTER & DOWNSPOUTS BY METAL BUILDING PROVIDER                       |
| 3                   | PREFINISHED 26 GA. "PBR" METAL WALL PANELS BY METAL BUILDING PROVIDER, COLOR TBD |
| 4                   | SEE SCHEDULES ON "A" SHEETS FOR ALL DOOR INFORMATION                             |
| 5                   | 3/4" STUCCO FINISH SYS. W/ EXPANSION JOINT-120 SF MAX AREA                       |
| 6                   | WALL PACK LIGHT TOP OF LIGHT @ 15'-6" A.F.F. SEE ELECT. PLANS                    |
| 7                   | STONE VENEER W/ 2" CAP INSTALLED W/ SCHLUTER TRIM                                |
| 8                   | PREFINISHED 26 GA. "PBR" METAL WALL PANELS BY METAL BUILDING PROVIDER, COLOR TBD |

**NOTES**  
R-SEAL THICKNESS IS NOT REFLECTED IN THE ELEVATION DIMENSIONS.

**HAMMERS CONSTRUCTION INC.**  
COMMERCIAL GENERAL CONTRACTORS SPECIALIZING IN DESIGN/BUILD  
PRESIDENT: STEVE R. HAMMERS  
VICE PRES: DAVID J. HAMMERS  
1411 WOOLSEY HEIGHTS  
COLORADO SPRINGS, CO 80915  
(719) 570-1599 FAX (719) 570-7008  
www.hammersconstruction.com

THIS DRAWING CONTAINS MATERIAL & INFORMATION WHICH MAY NOT BE REPRODUCED WITHOUT WRITTEN CONSENT OF HAMMERS CONSTRUCTION, INC. THESE DRAWINGS ARE INTENDED TO BE USED ONLY BY HAMMERS CONSTRUCTION & ITS REPRESENTATIVES. THESE DRAWINGS HAVE NOT BEEN PREPARED FOR ANY OTHER PURPOSE THAN TO INDICATE THE GENERAL FEATURES AND PLACEMENT OF THE PROPOSED PROJECT. COPYRIGHT © 2021 HAMMERS CONSTRUCTION

CBP 2-1, LOT 6  
7756 GARY WATSON POINT  
COLORADO SPRINGS, CO 80915  
EL PASO COUNTY, COLORADO

 

DATE: MAR. 16, 2021  
DRAWN BY: A. MADALONE  
PROJ. MGR: R. GREEN  
SCALE: SEE PLAN  
APPROVED BY:  
JOB NO: 1164

RESUBMITTALS:

|  |
|--|
|  |
|  |
|  |
|  |
|  |
|  |
|  |
|  |
|  |
|  |