



FIRST FLOOR PLAN - BUILDING TYPE A
Scale: 3/32" = 1'-0"

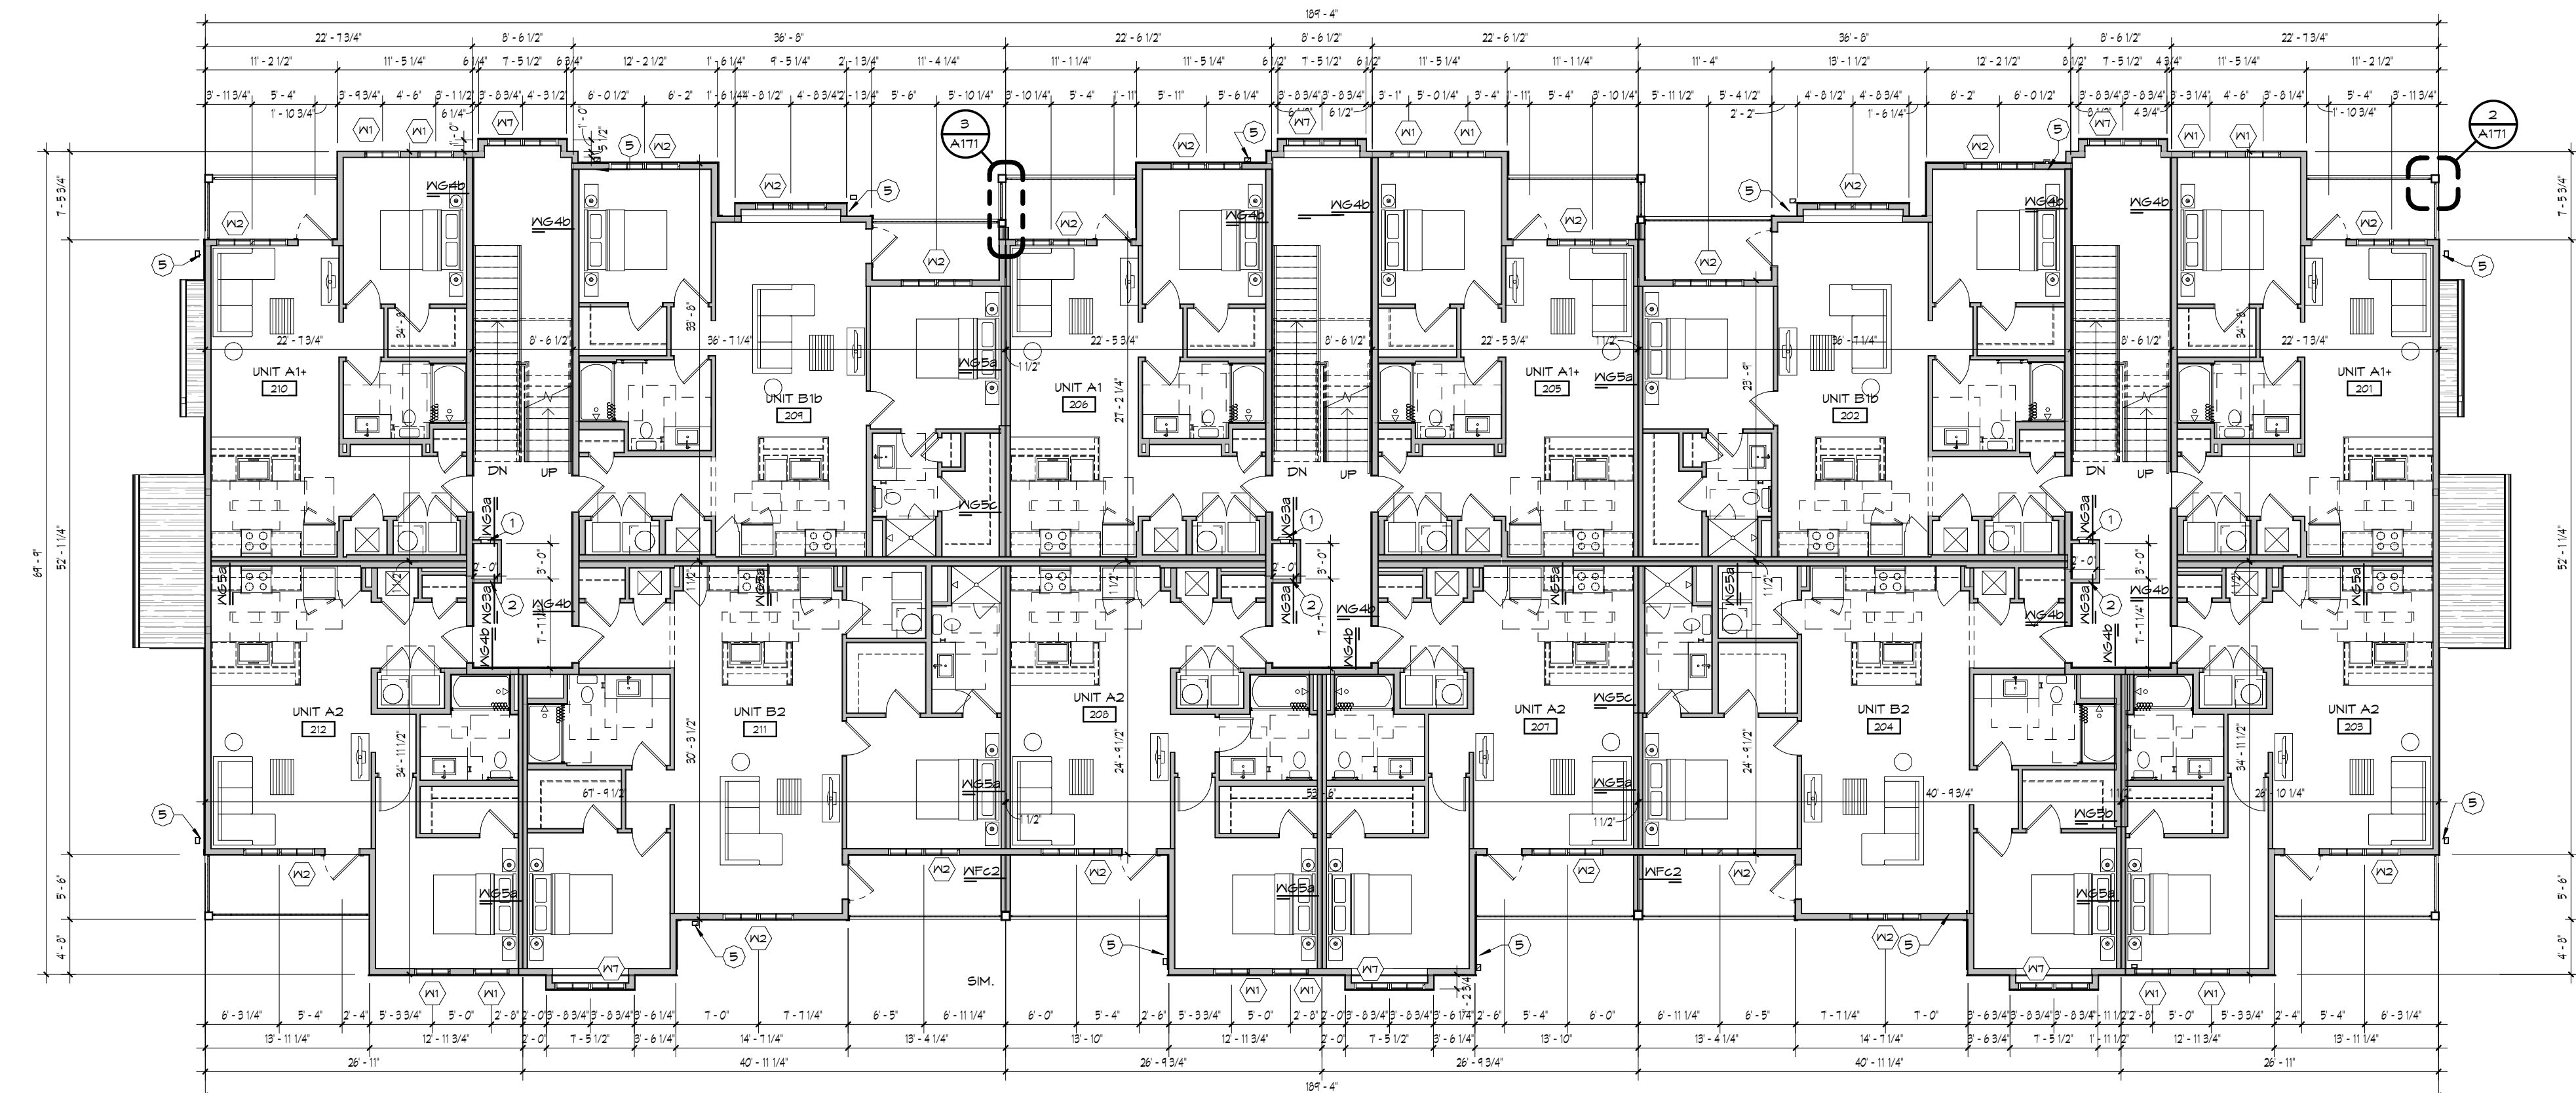


UPPER FLOOR PLAN - BUILDING TYPE A
Scale: 3/32" = 1'-0"

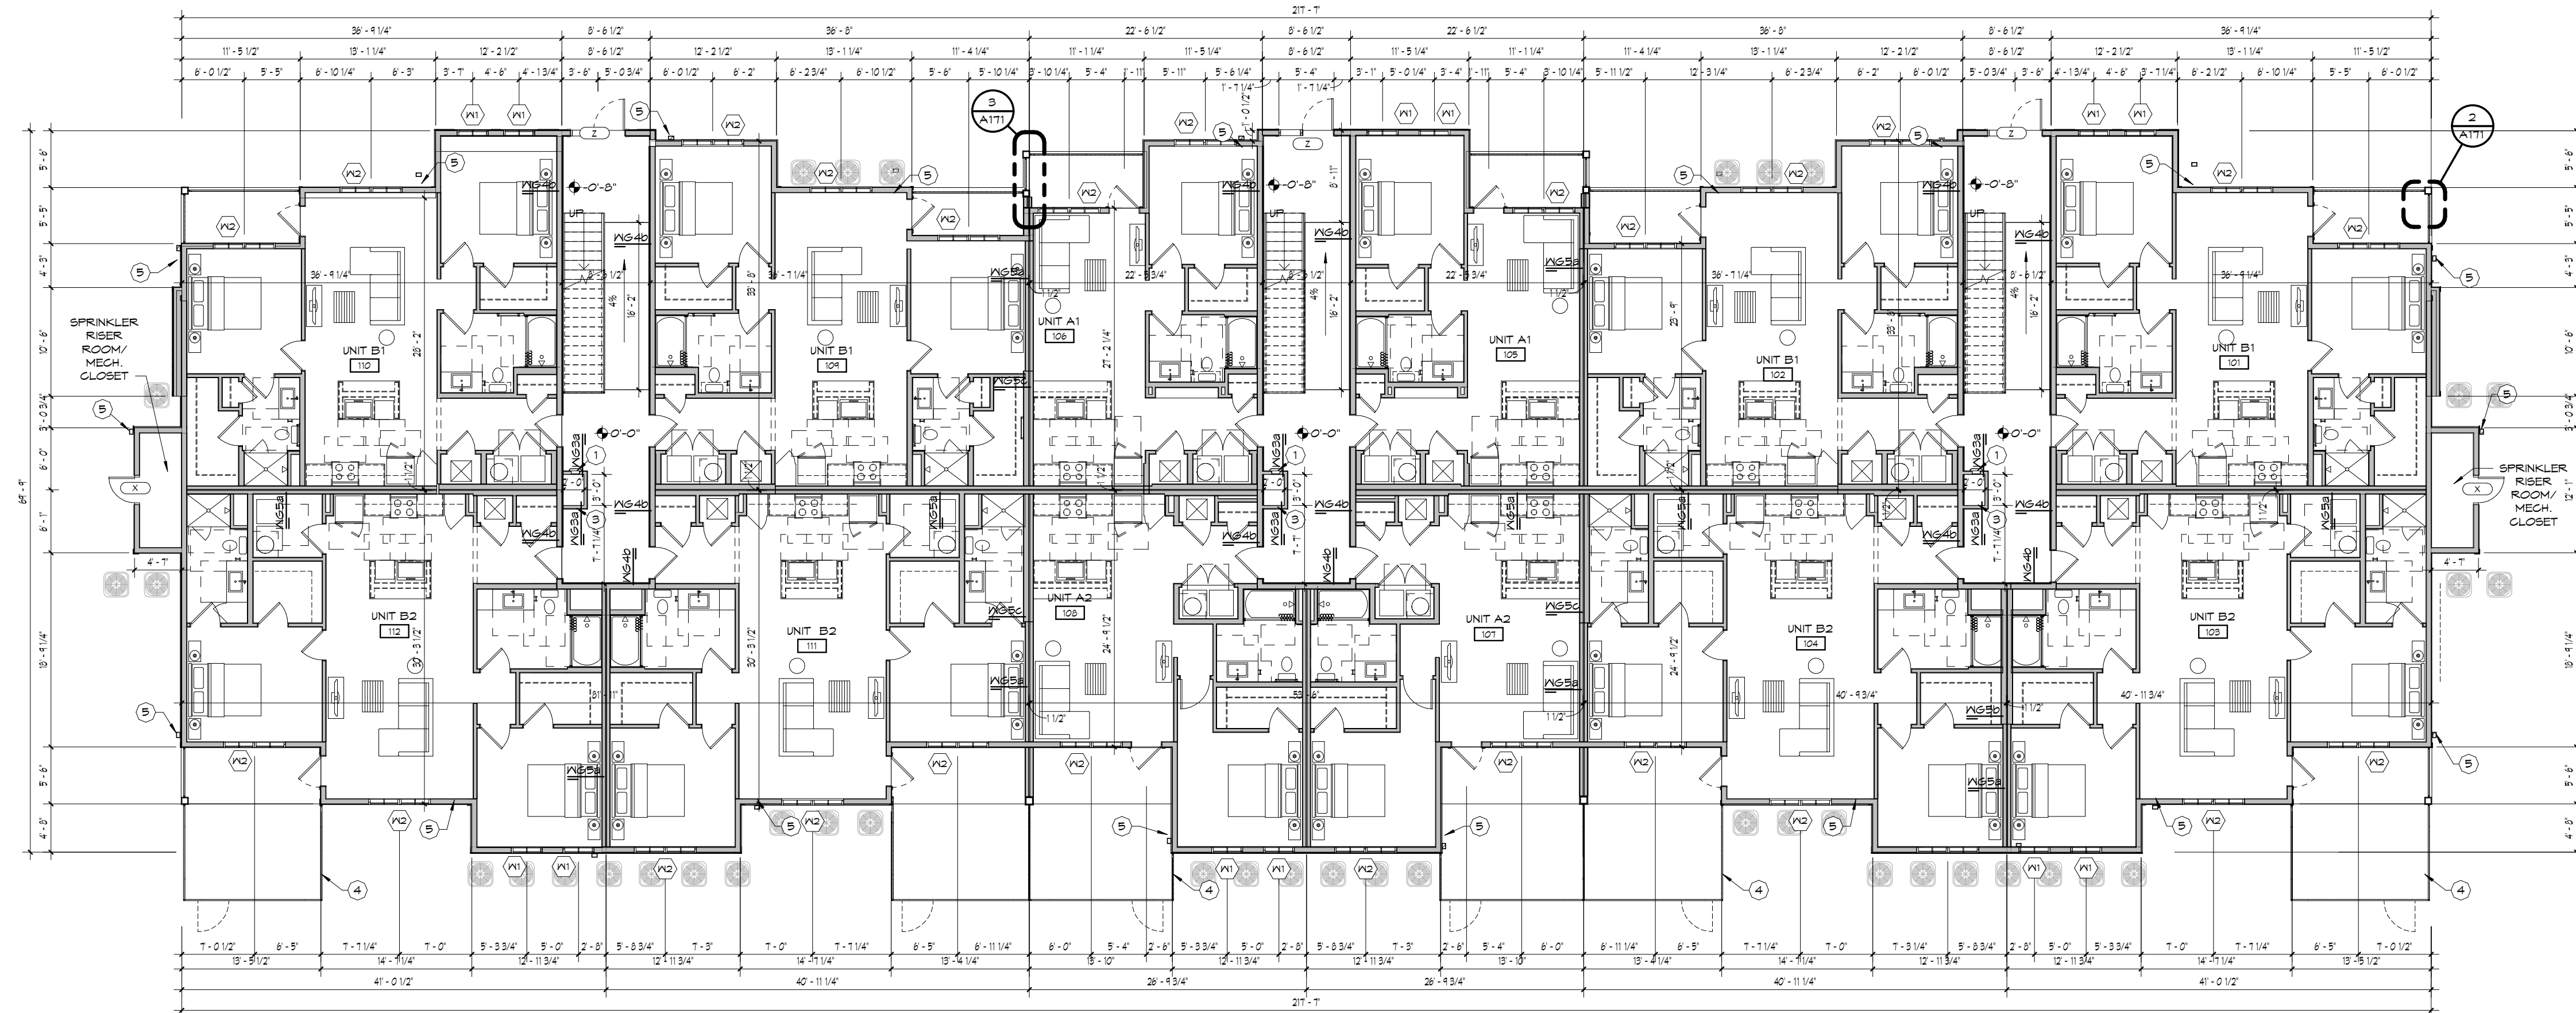


FIRST FLOOR PLAN - BUILDING TYPE B

Scale: 3/32" = 1'-0"

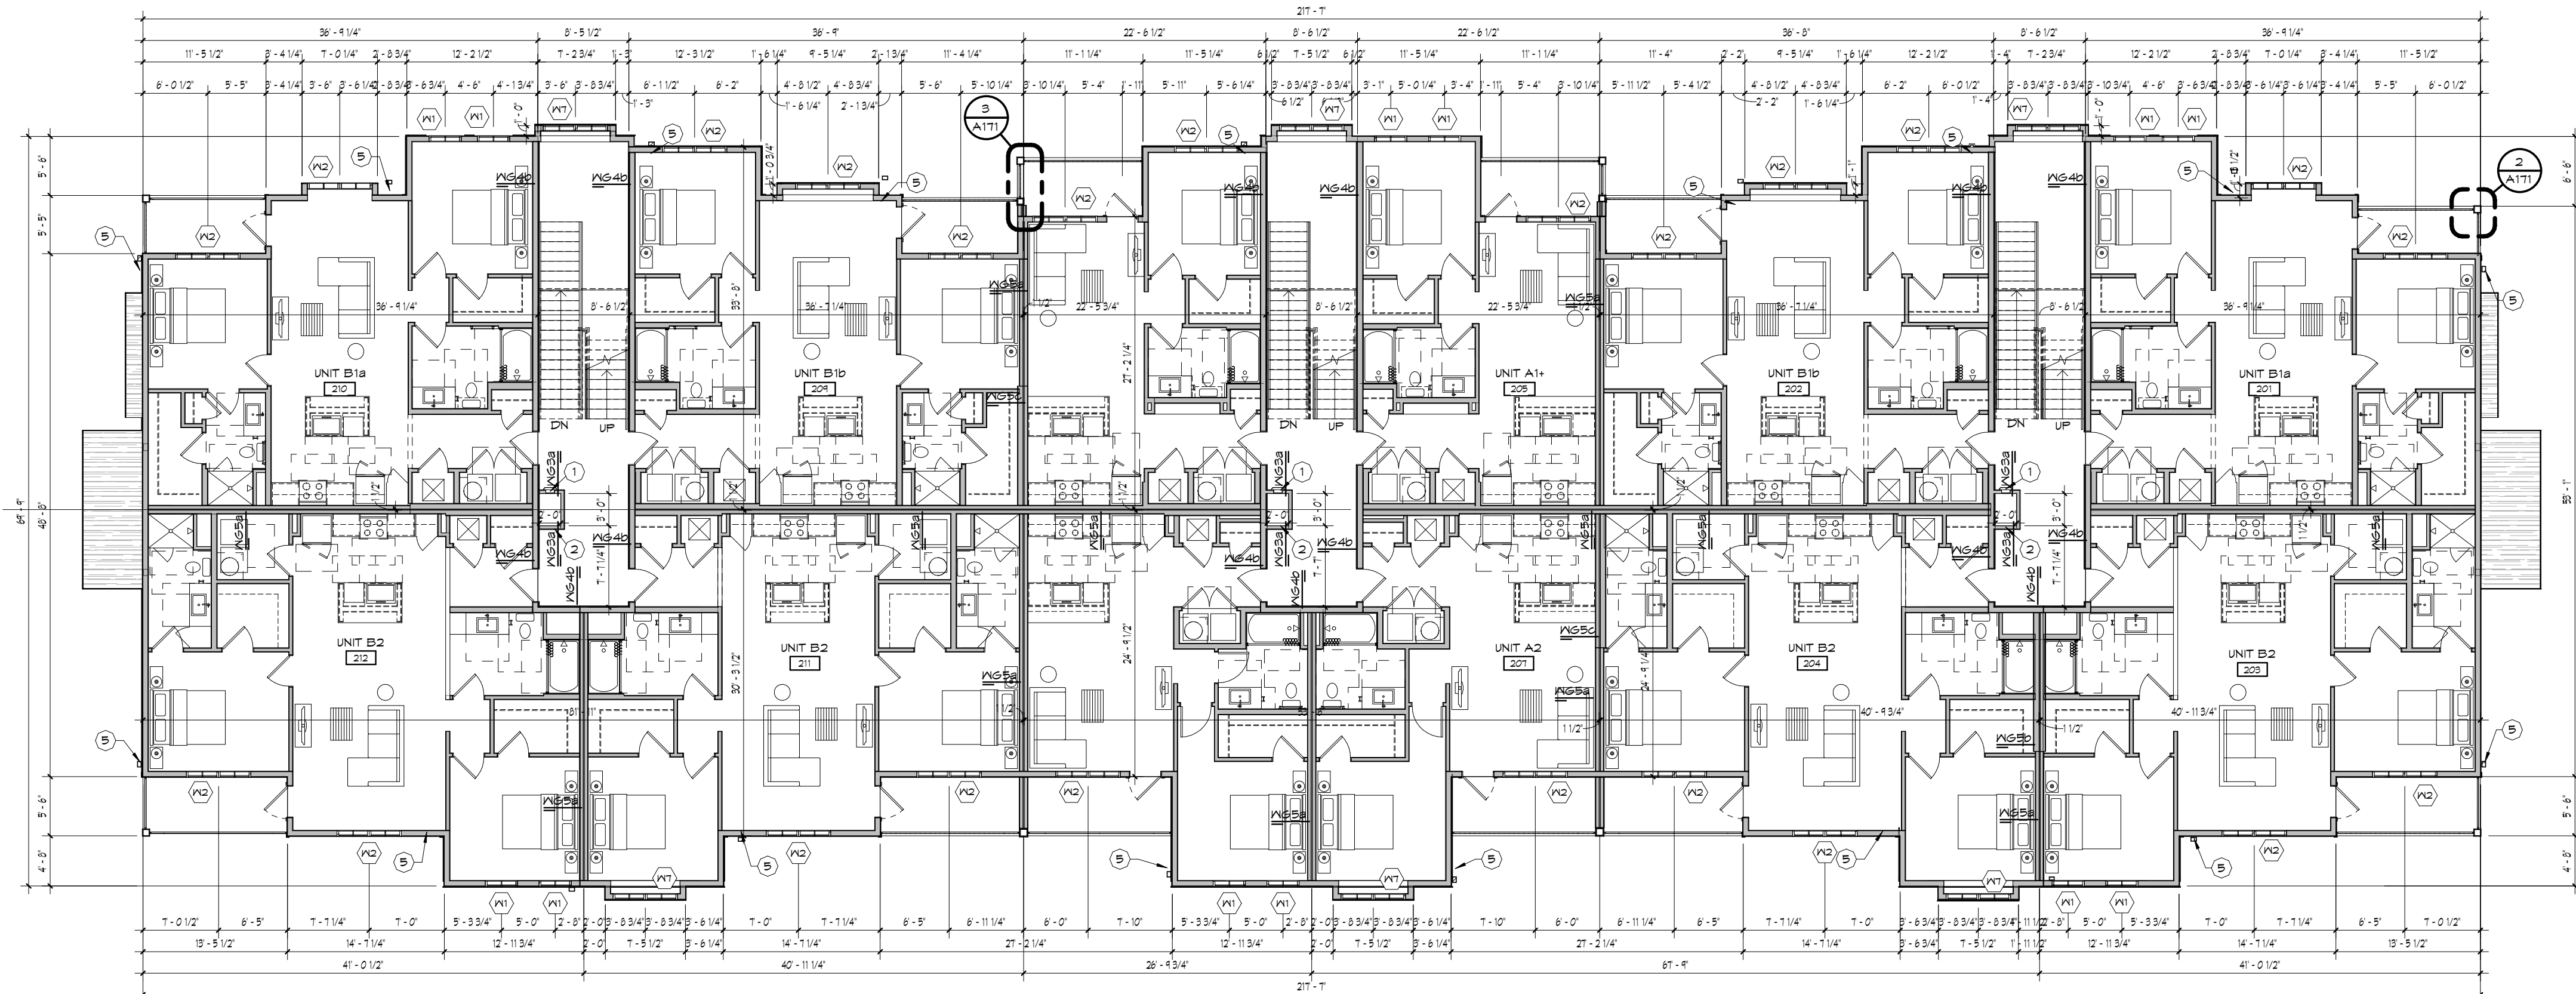


UPPER FLOOR PLAN - BUILDING TYPE B

Scale: 3/32" = 1'-0"

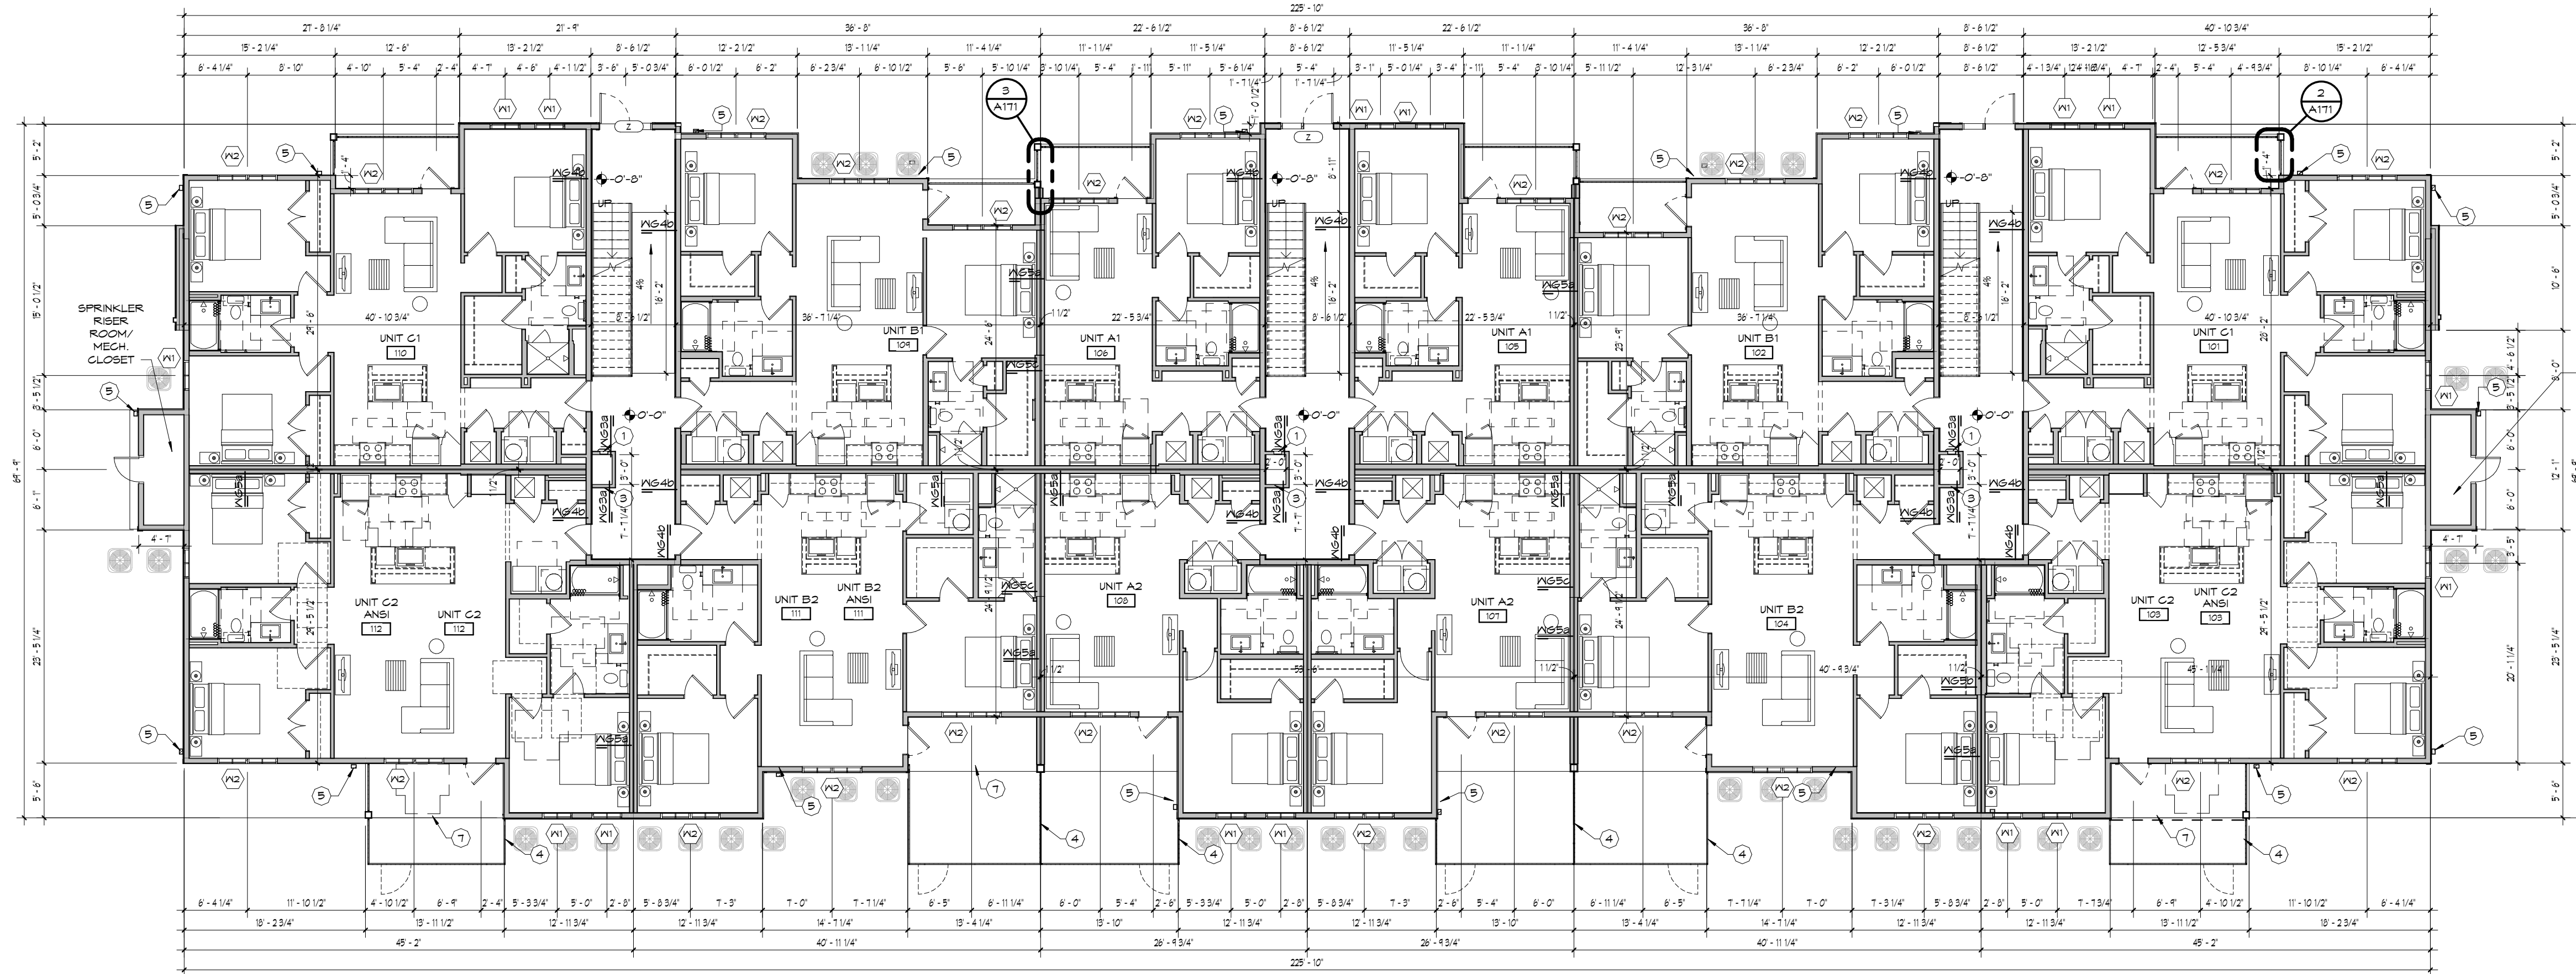


FIRST FLOOR PLAN - BUILDING TYPE C

Scale: 3/32" = 1'-0"

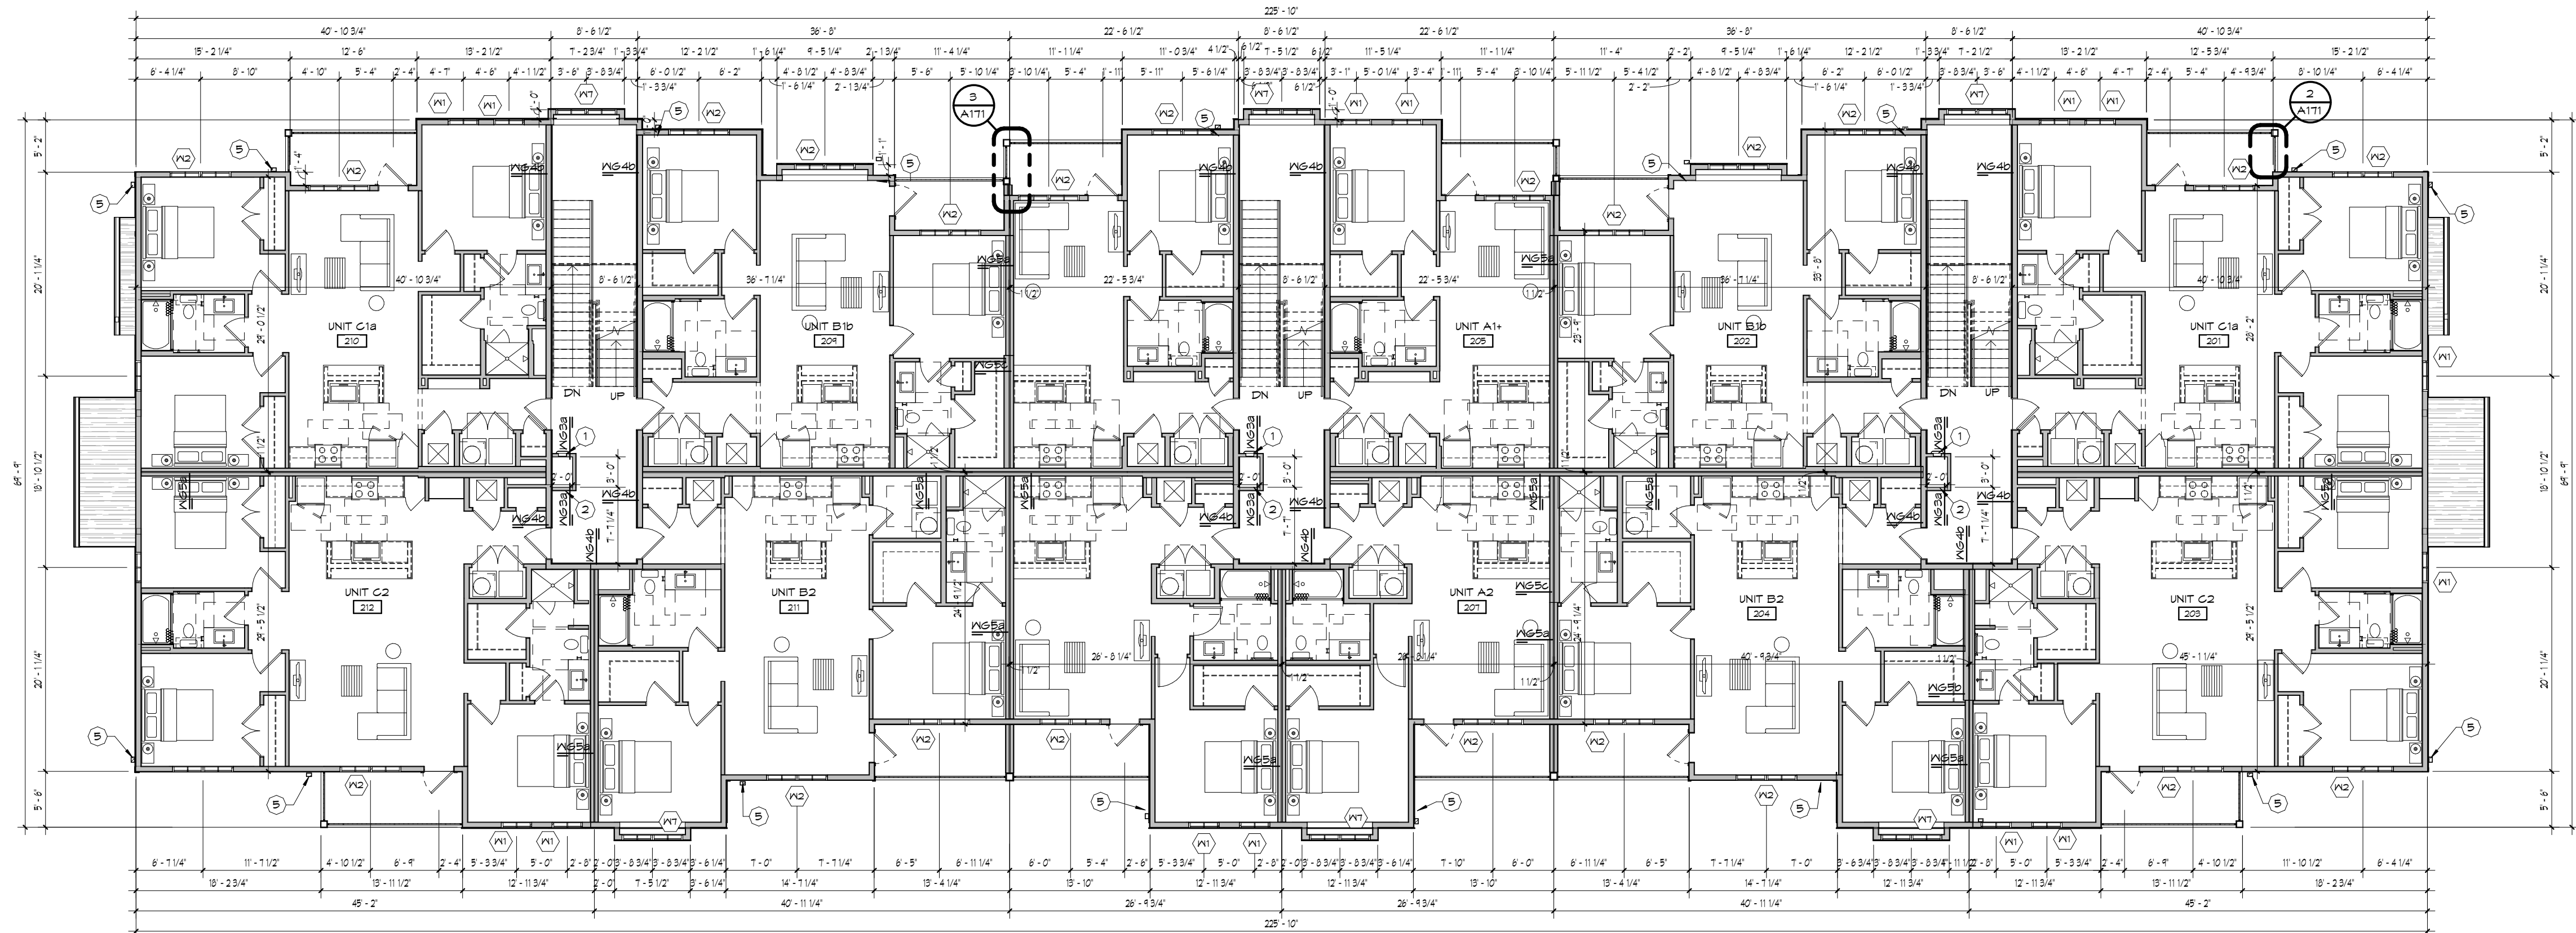


UPPER FLOOR PLAN - BUILDING TYPE C

Scale: 3/32" = 1'-0"

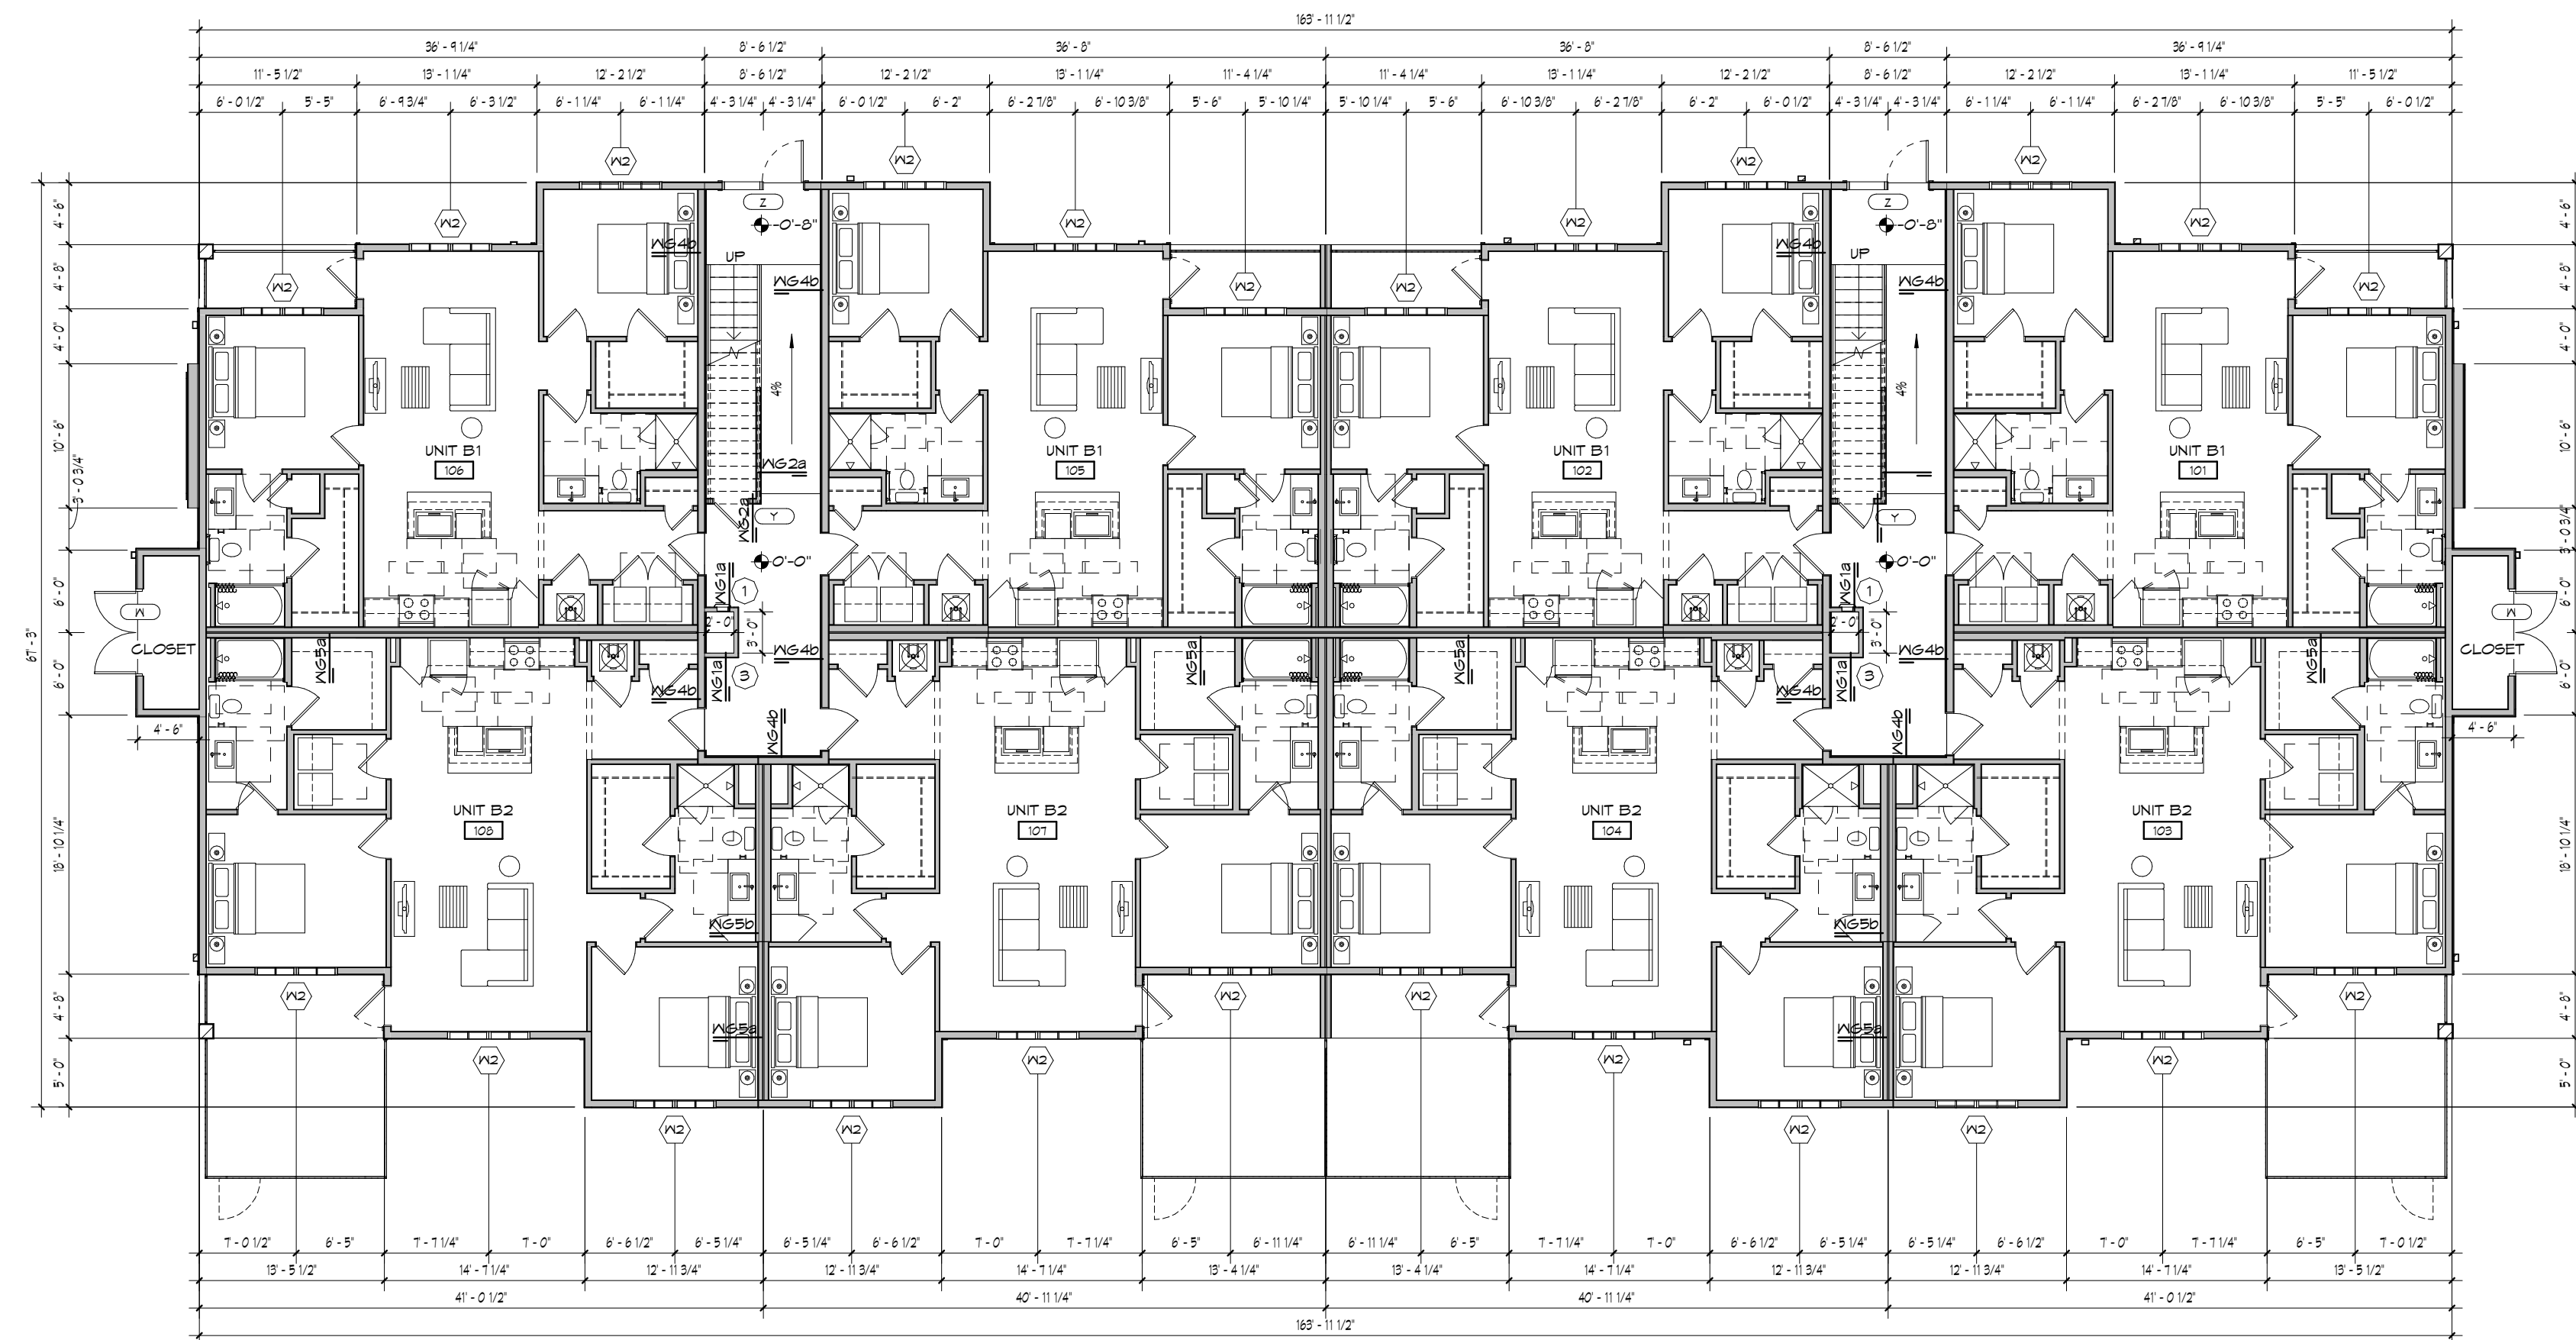


FIRST FLOOR PLAN - BUILDING TYPE D

Scale: 3/32" = 1'-0"

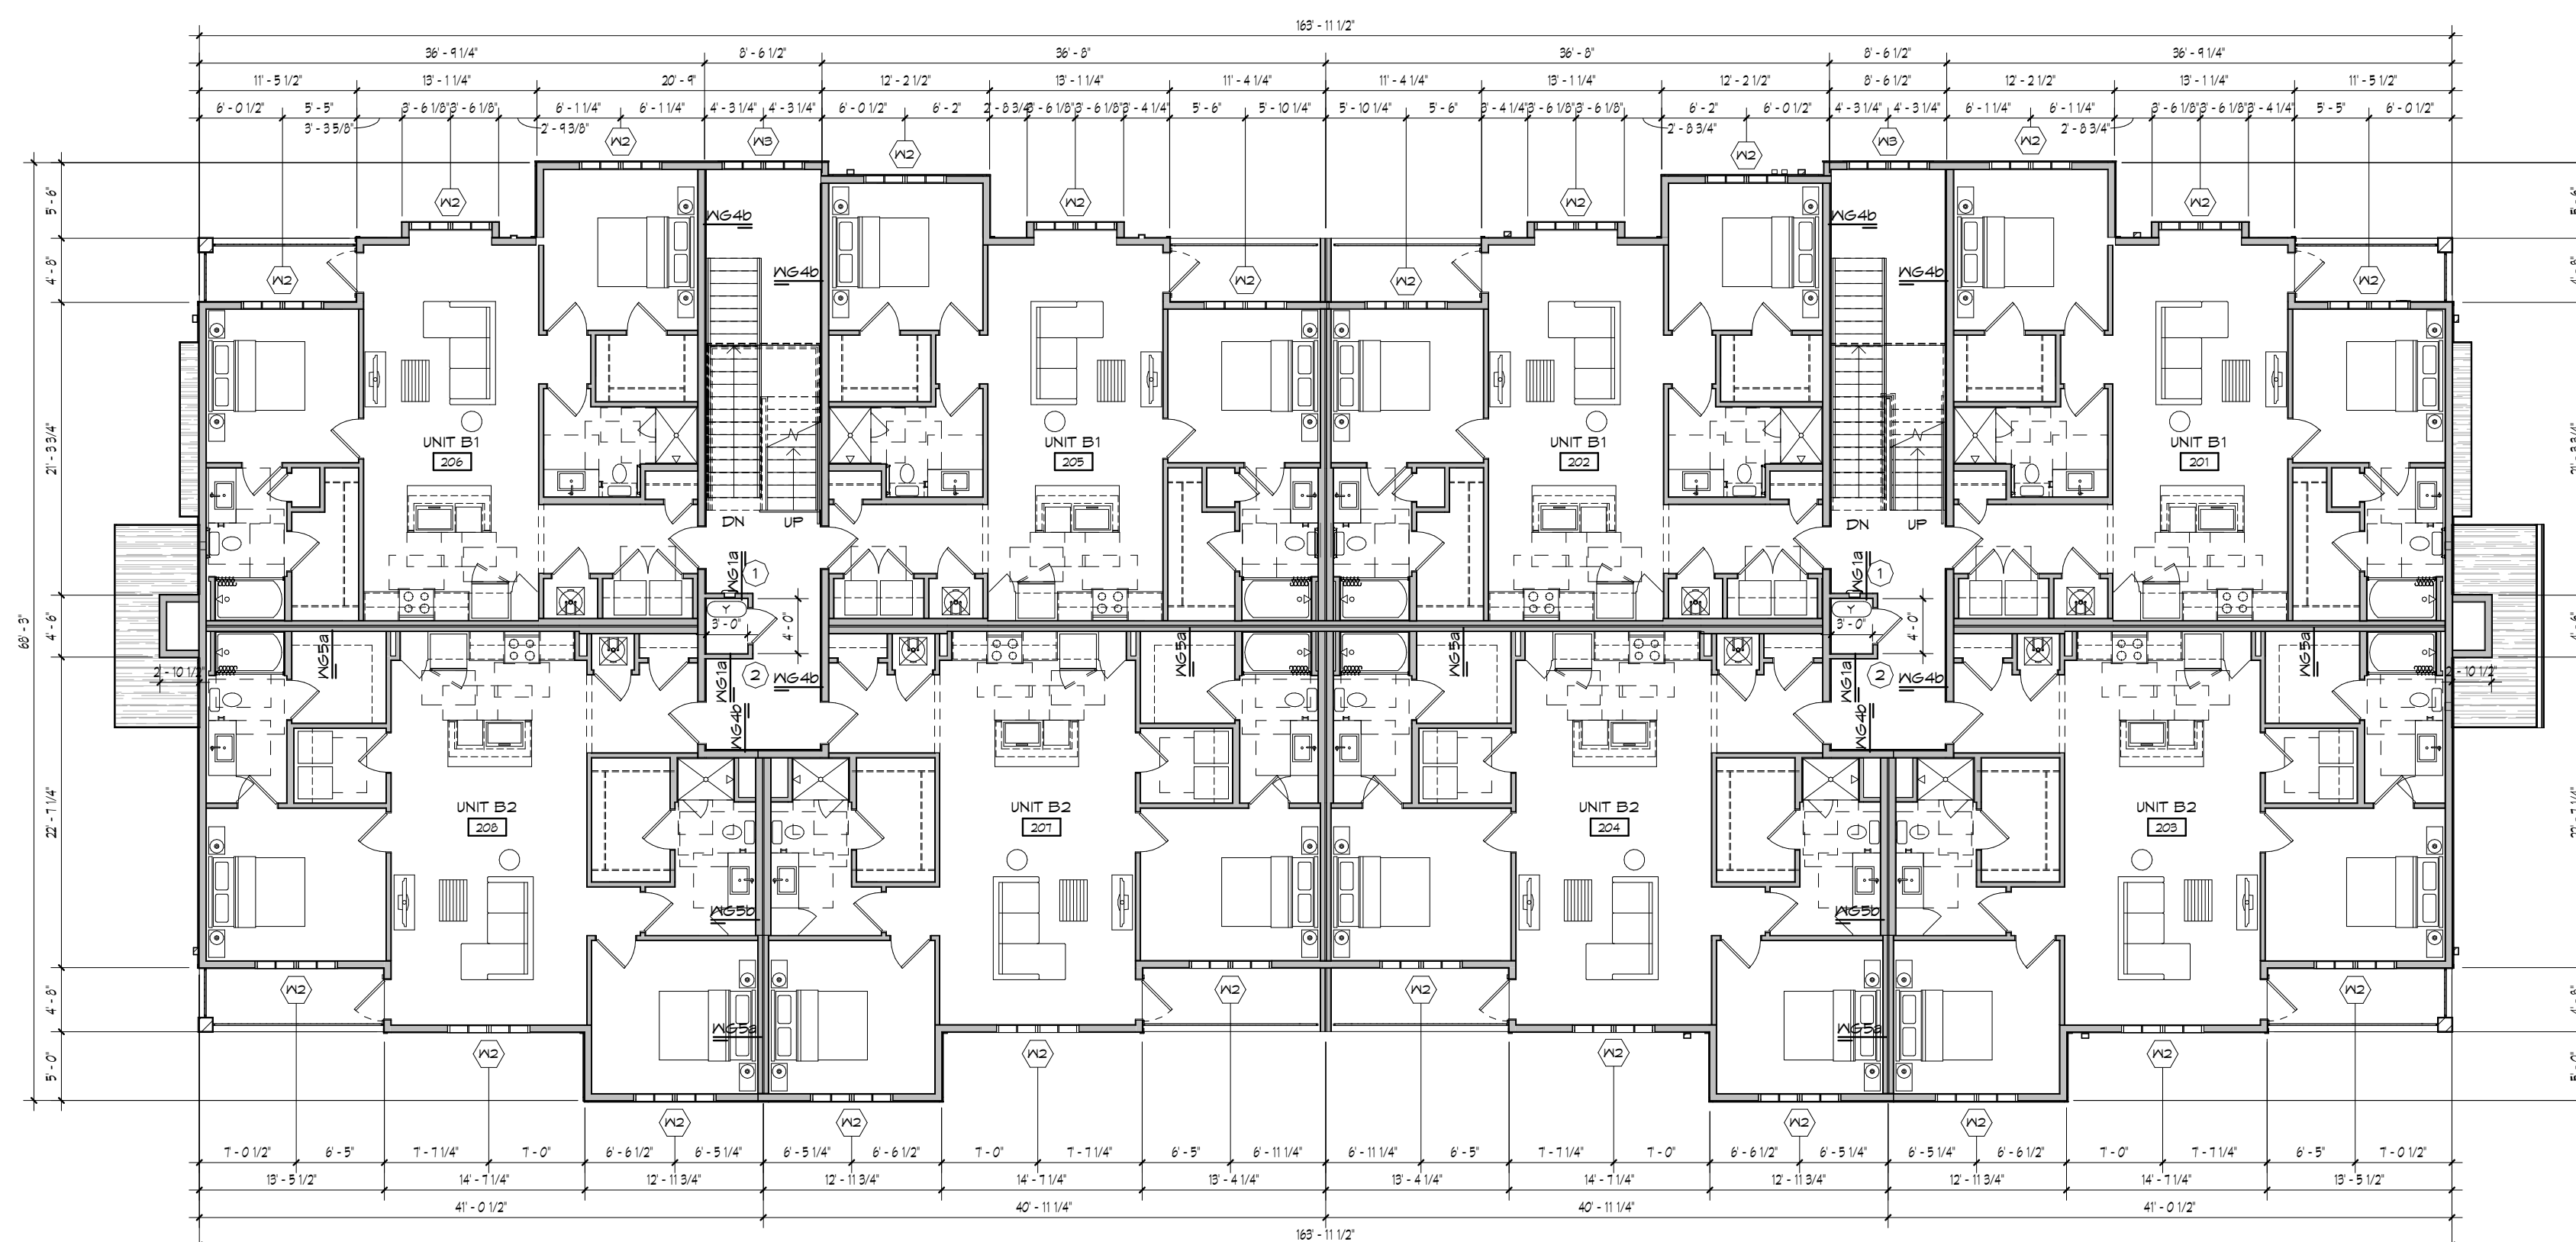


UPPER FLOOR PLAN - BUILDING TYPE D


Scale: 3/32" = 1'-0"

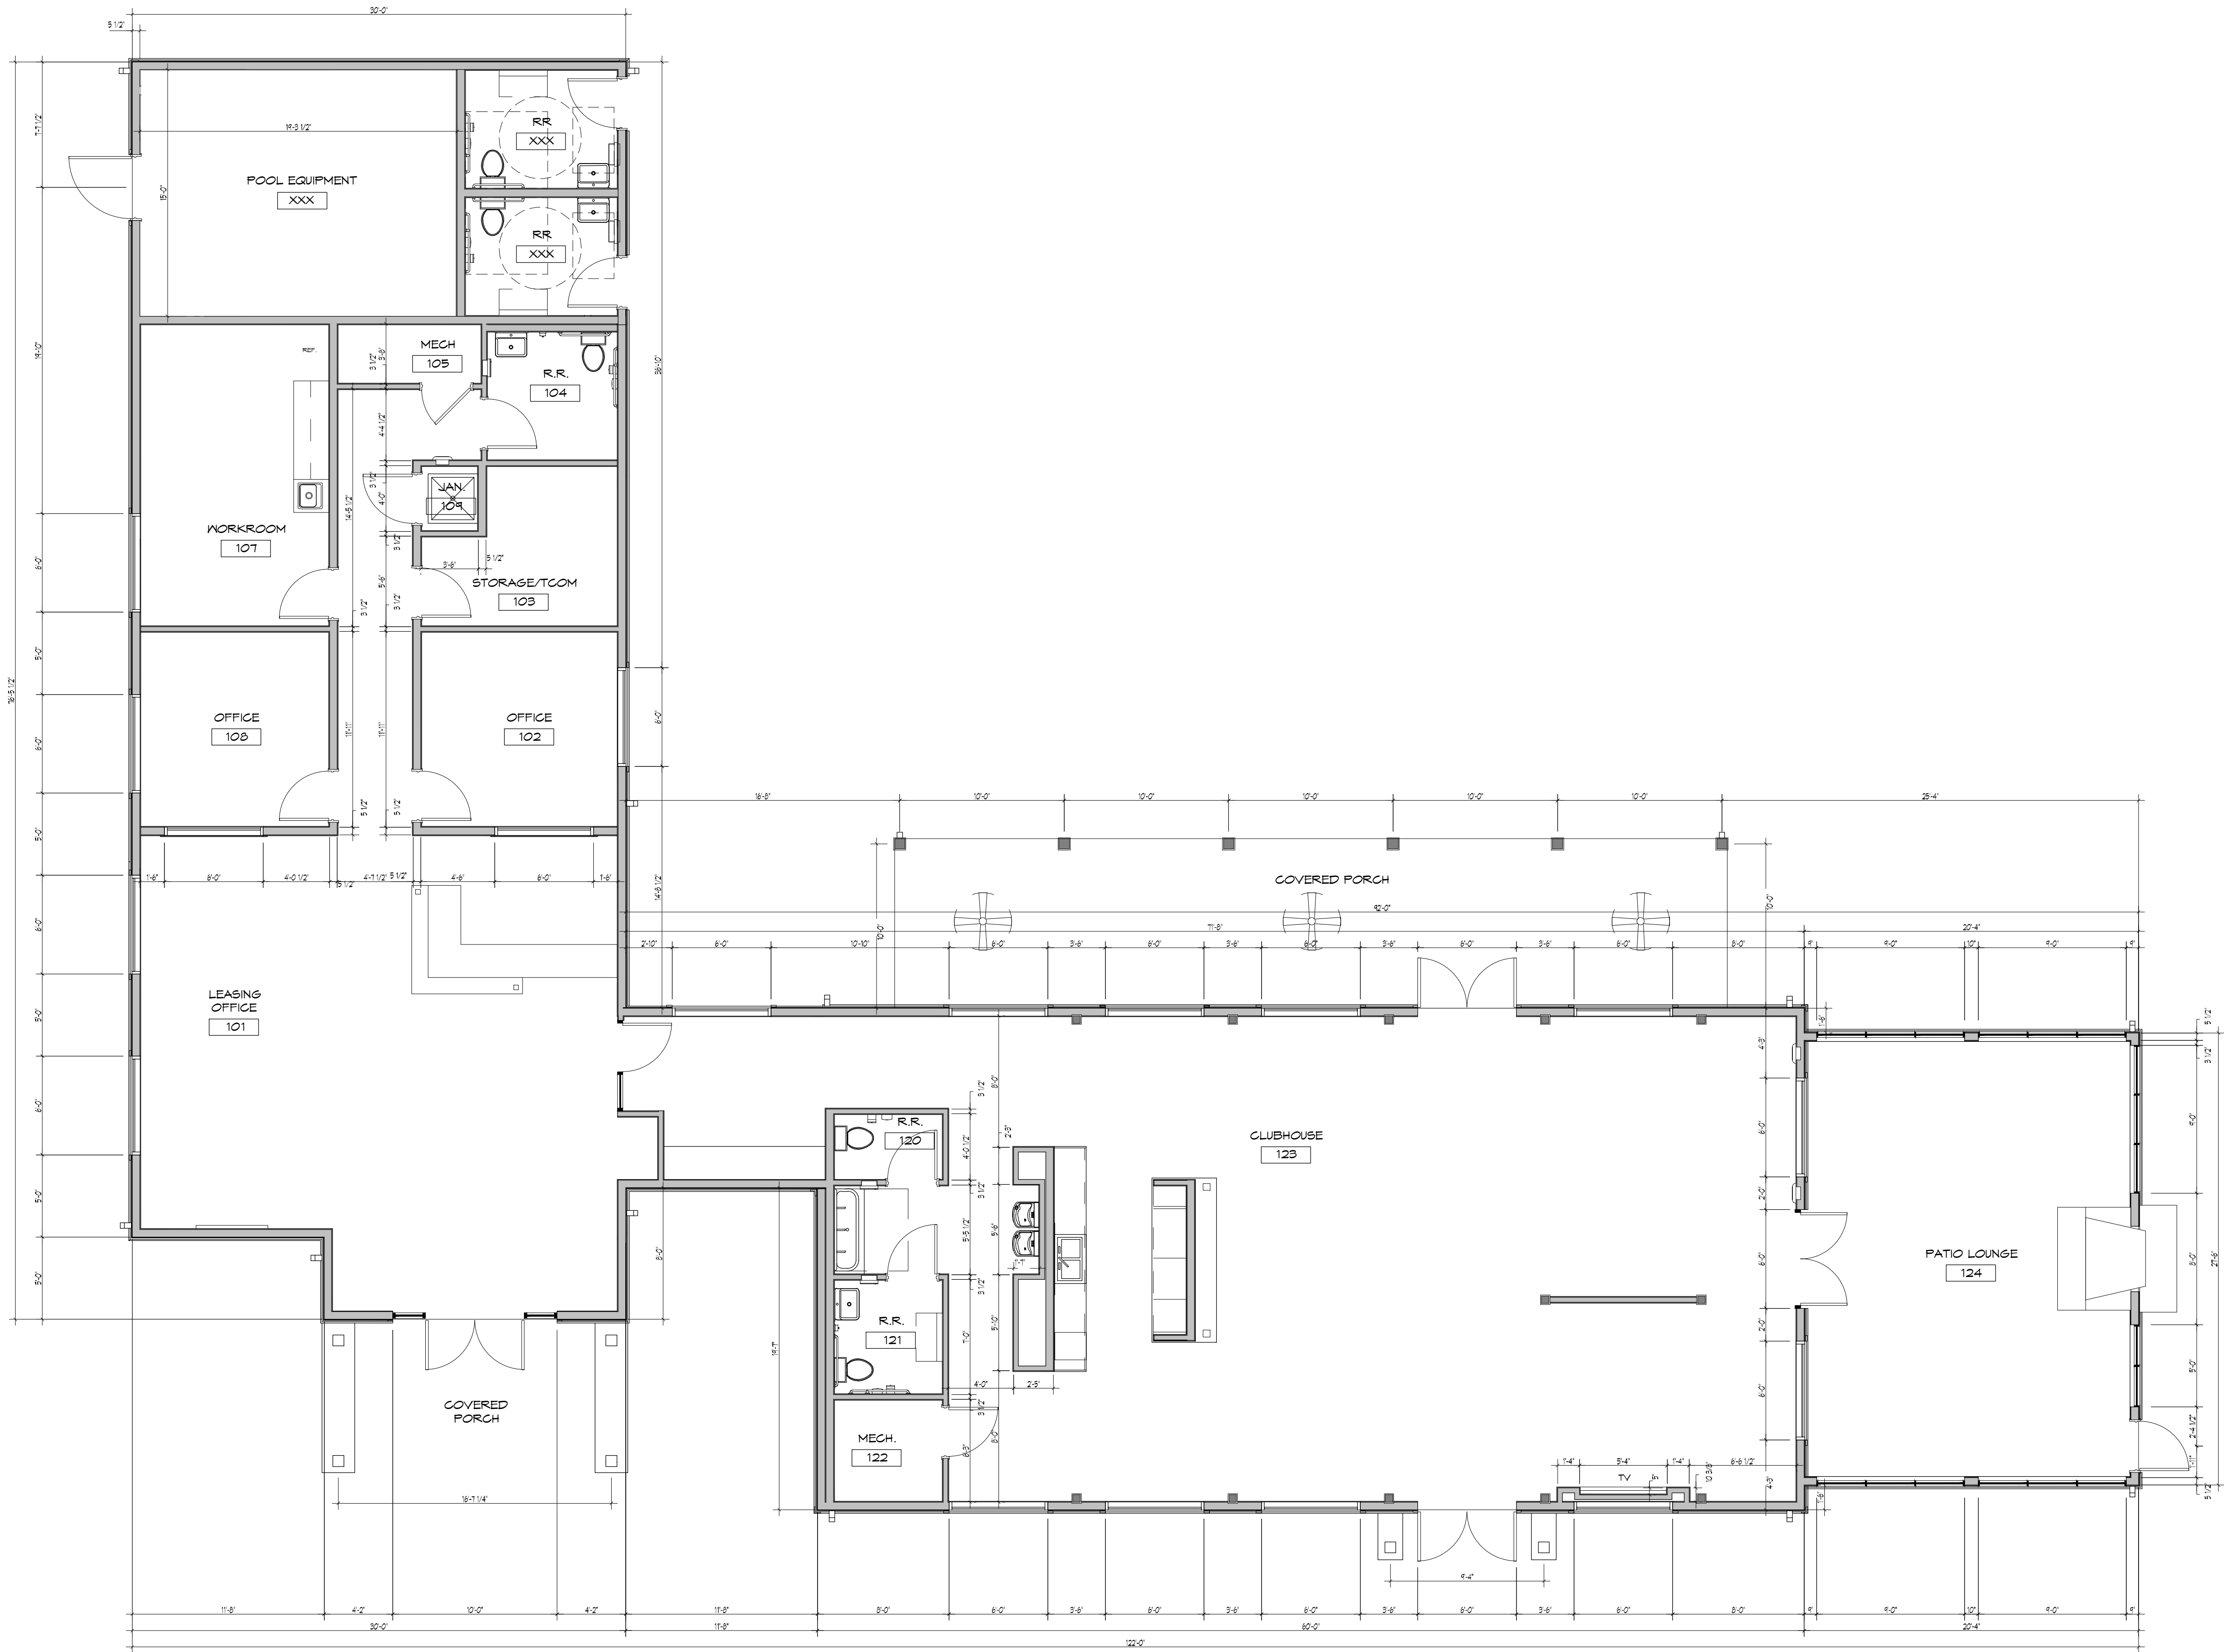


CLUBHOUSE FLOOR PLAN
Scale: 3/16" = 1'-0"

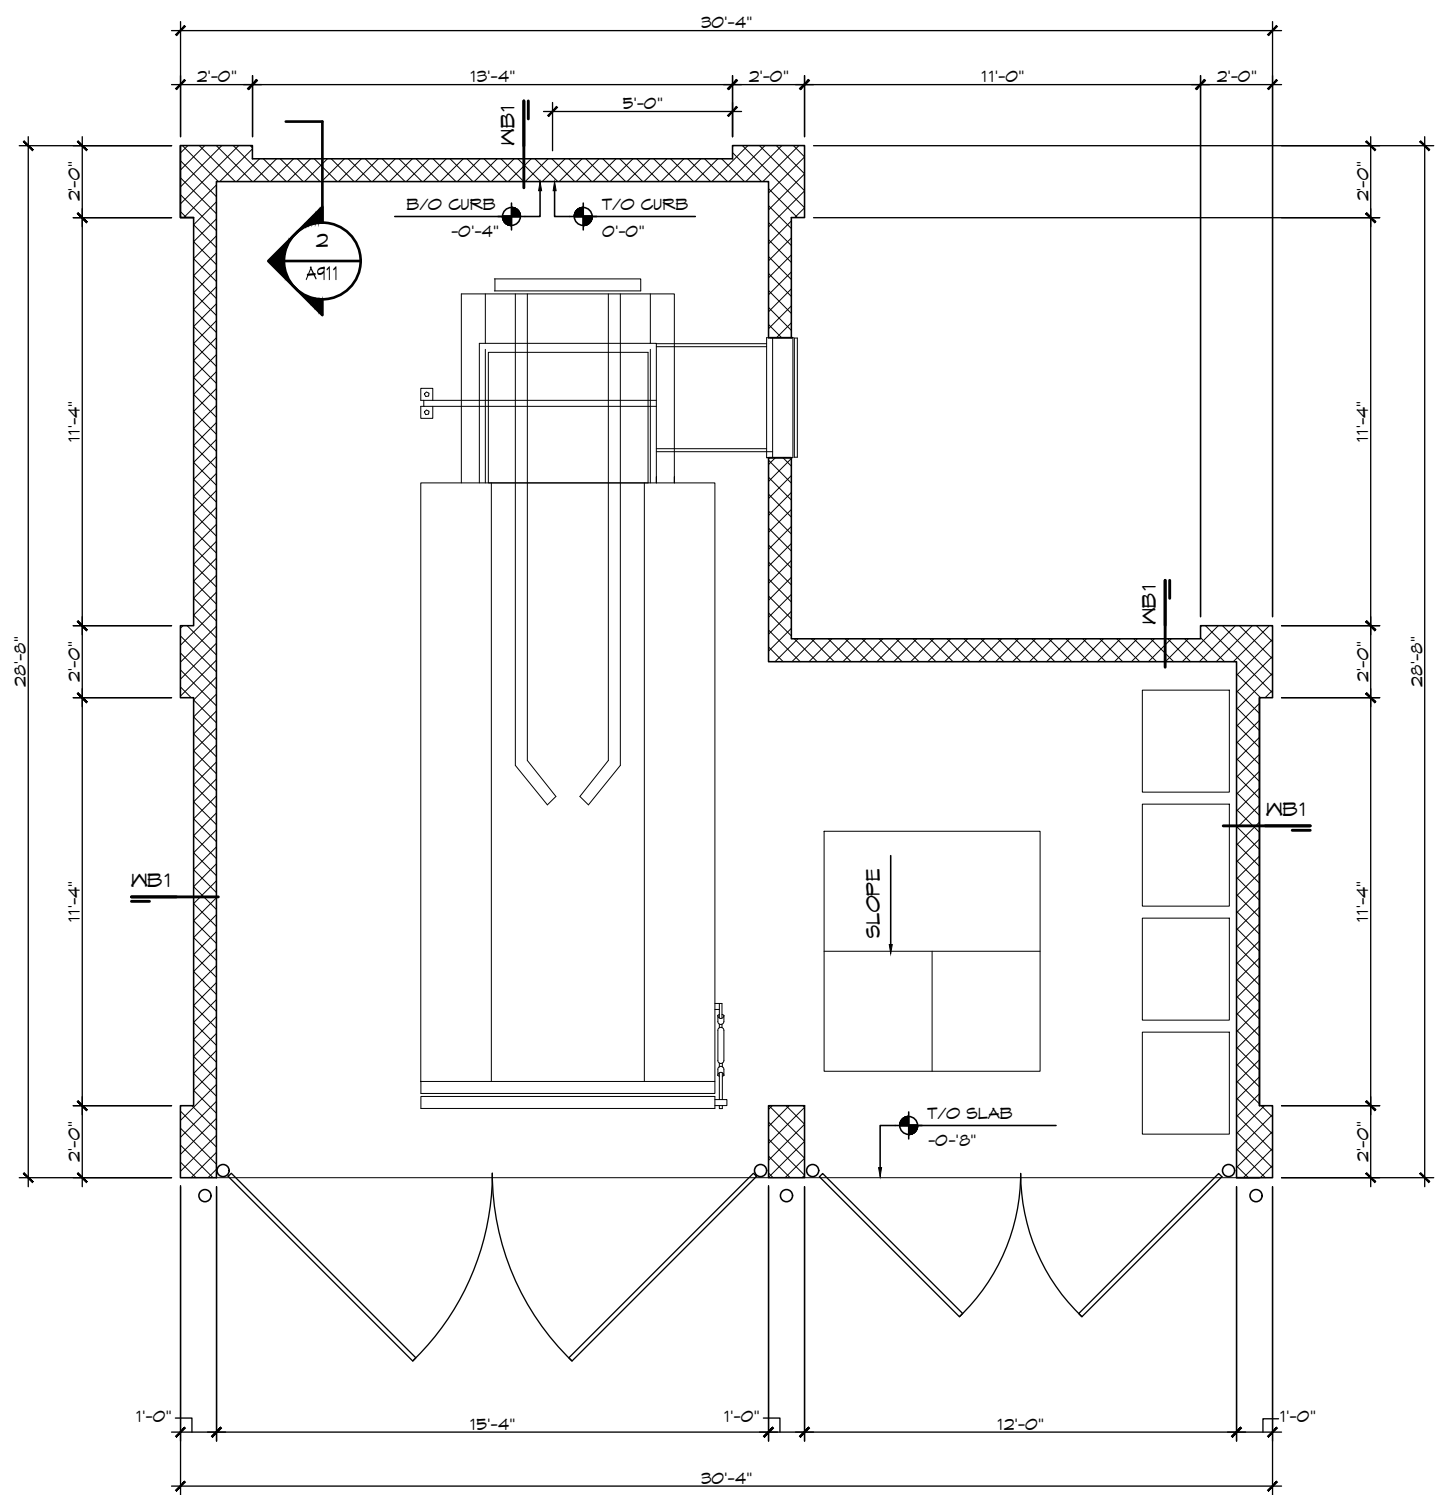


TRASH ENCLOSURE
Scale: 3/16" = 1'-0"

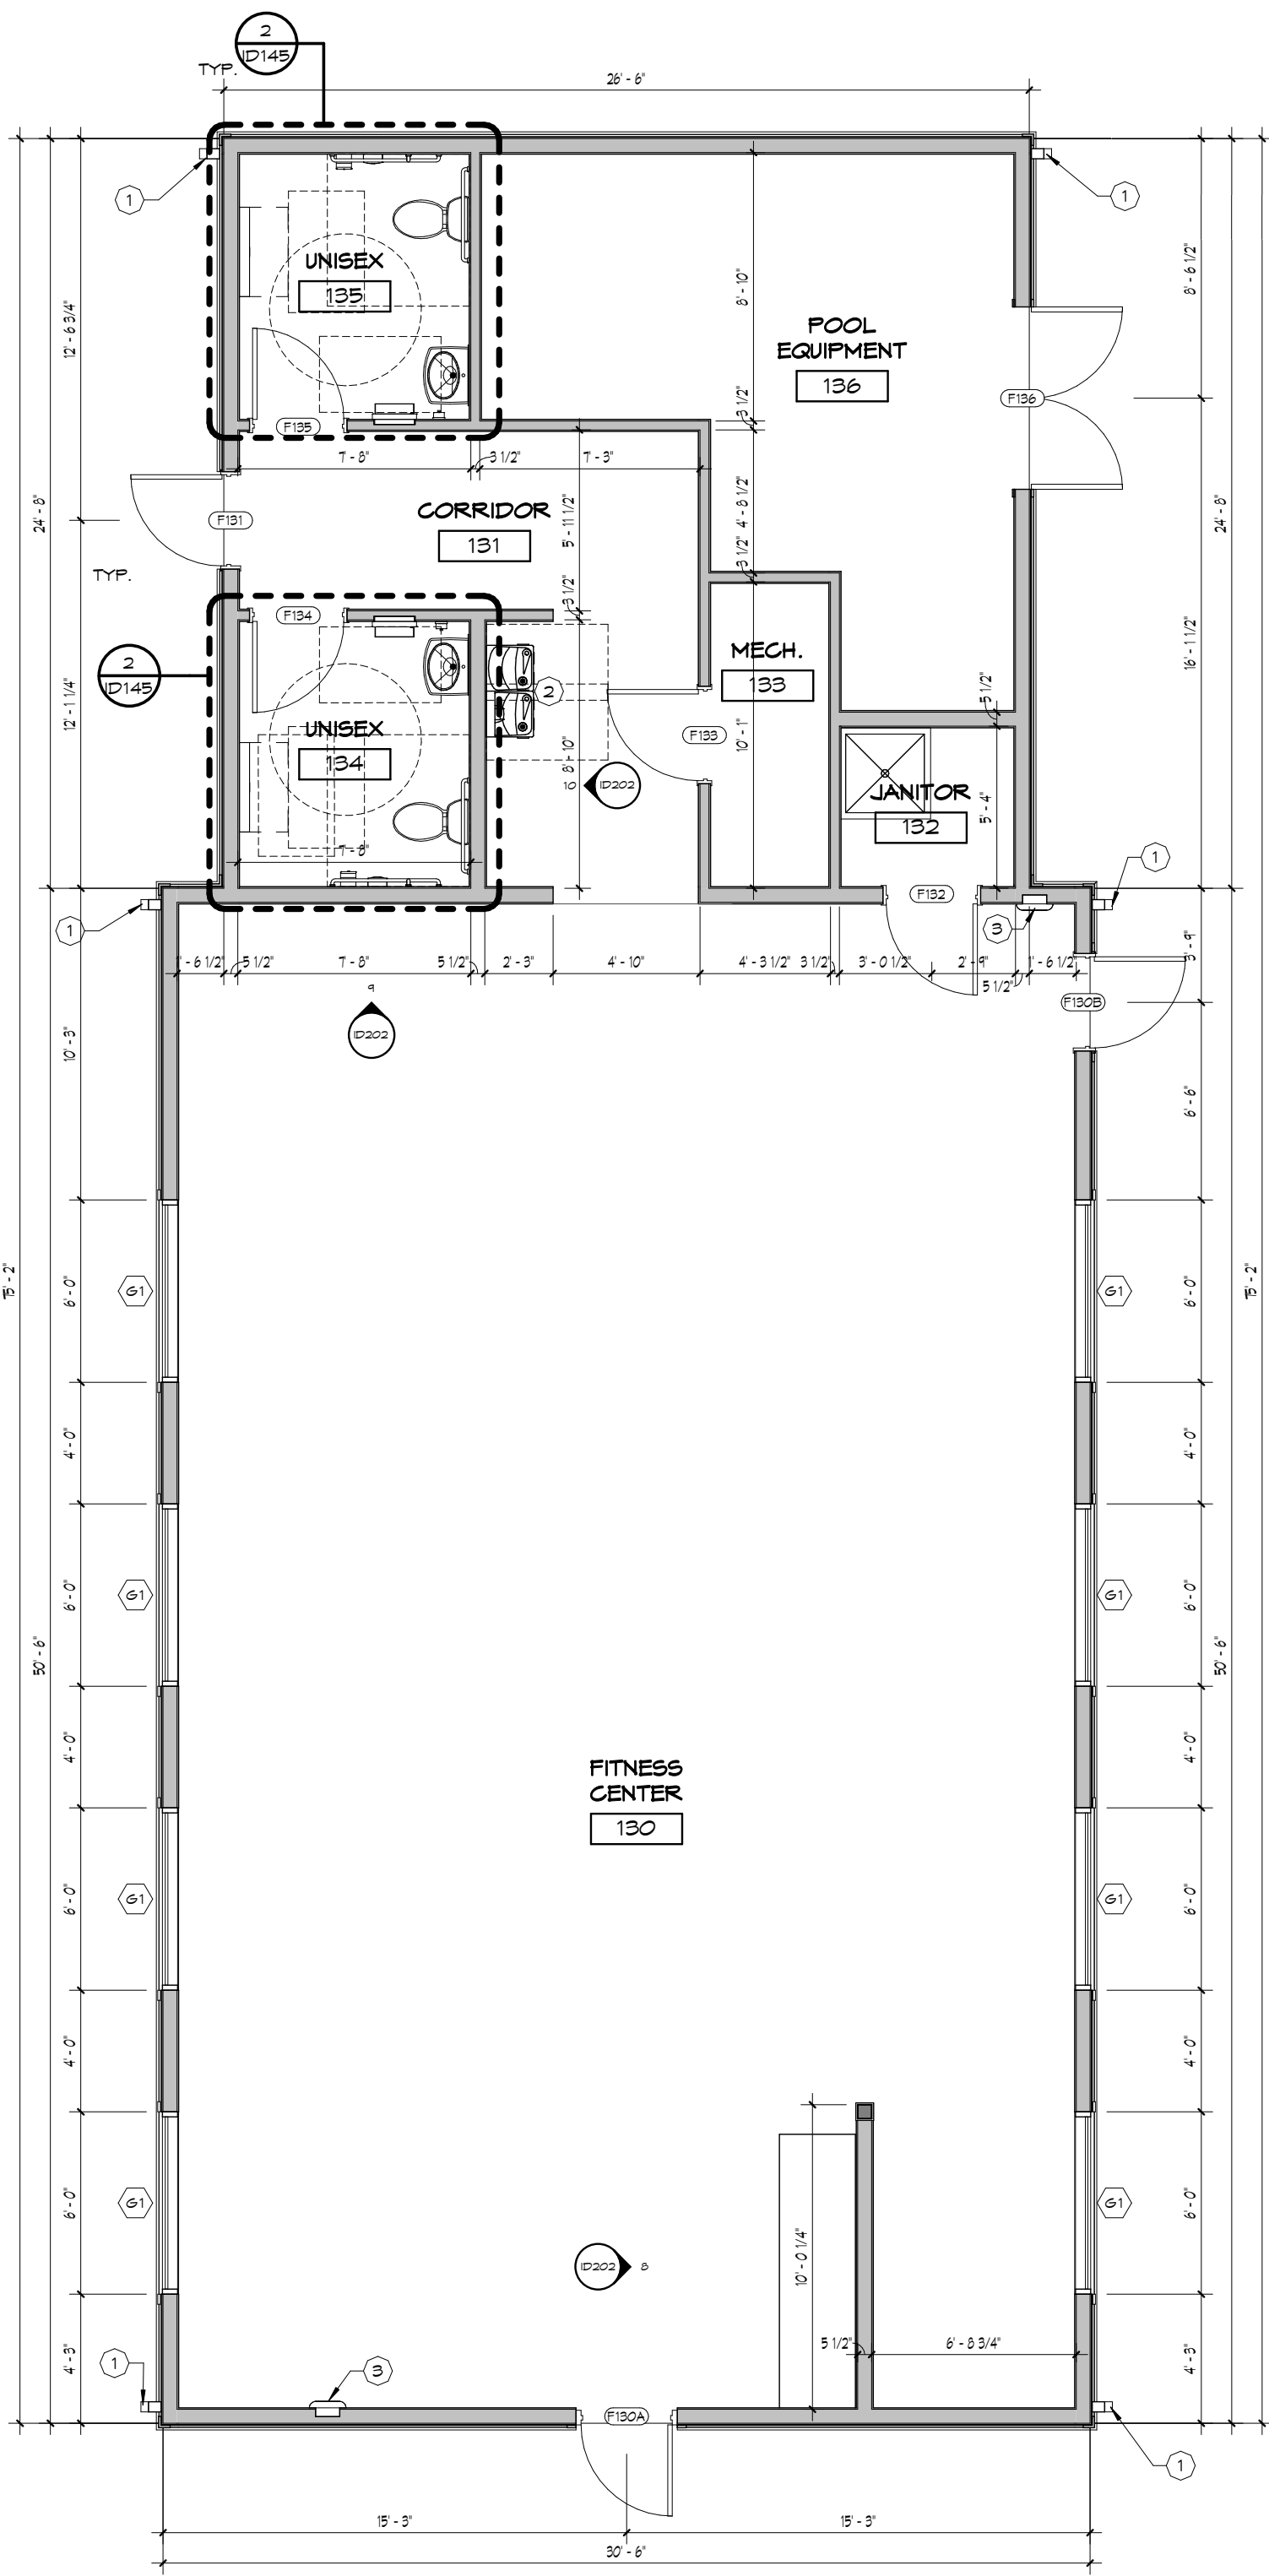

FITNESS FLOOR PLAN
Scale: 3/16" = 1'-0"

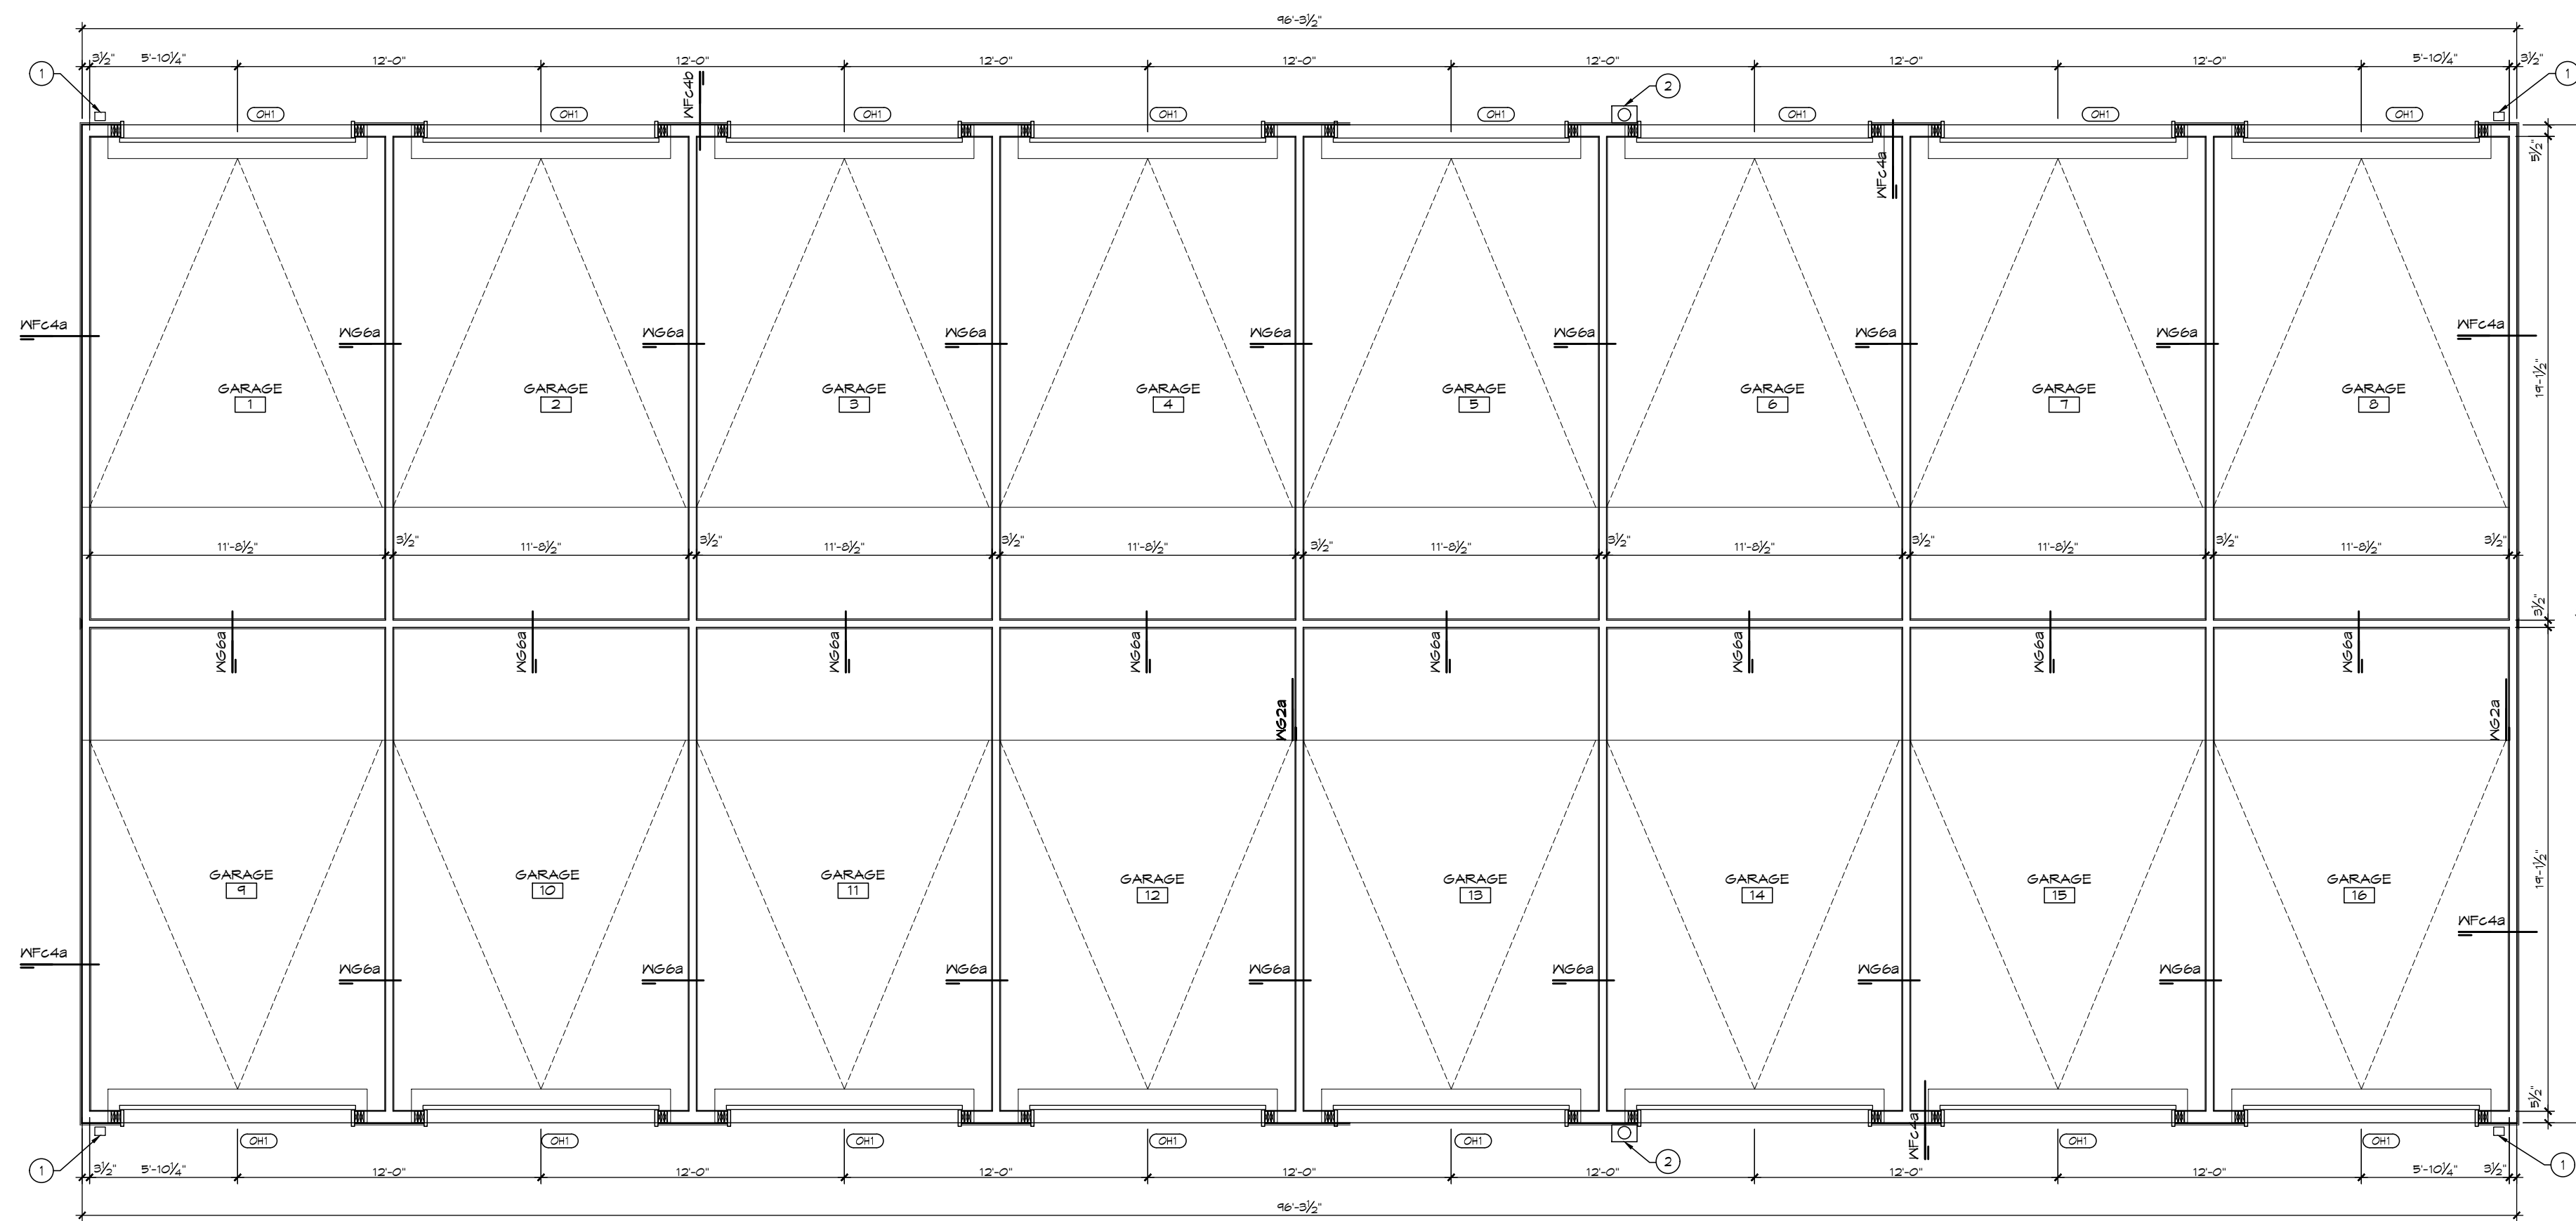

16-BAY GARAGE PLAN
Scale: 3/16" = 1'-0"

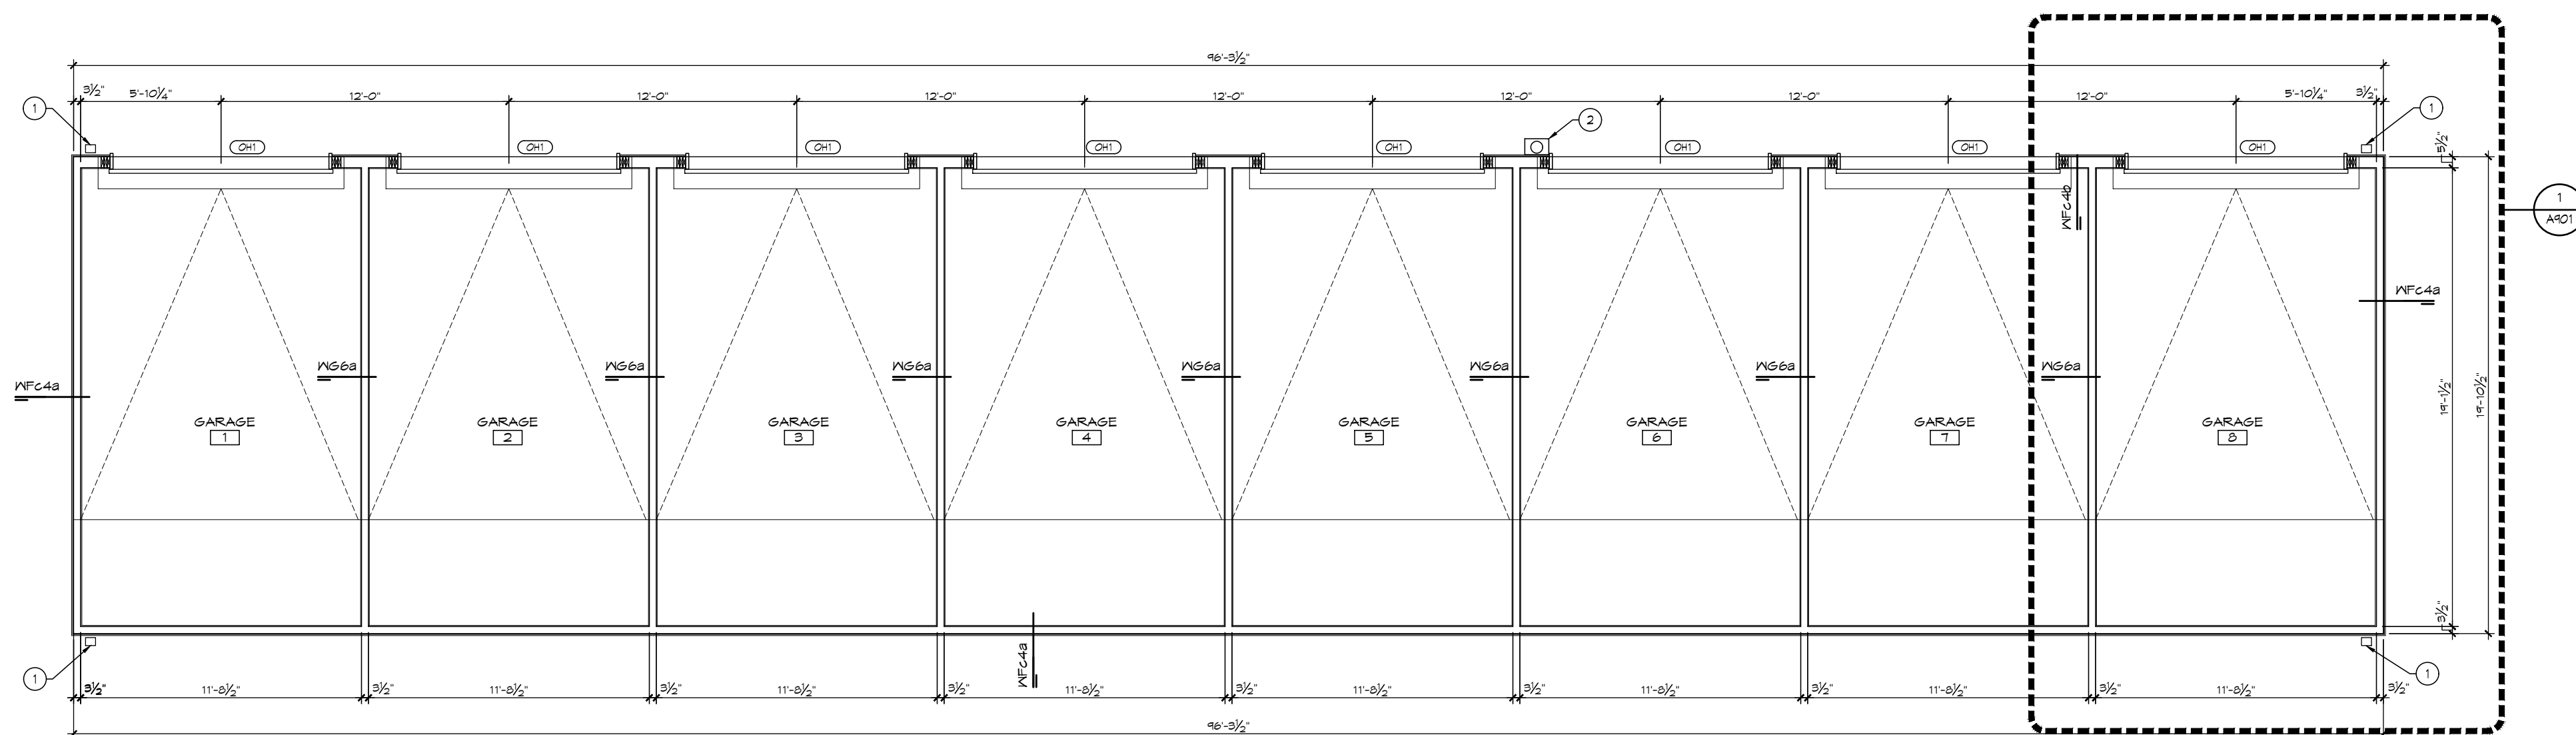

8-BAY GARAGE PLAN
Scale: 3/16" = 1'-0"