
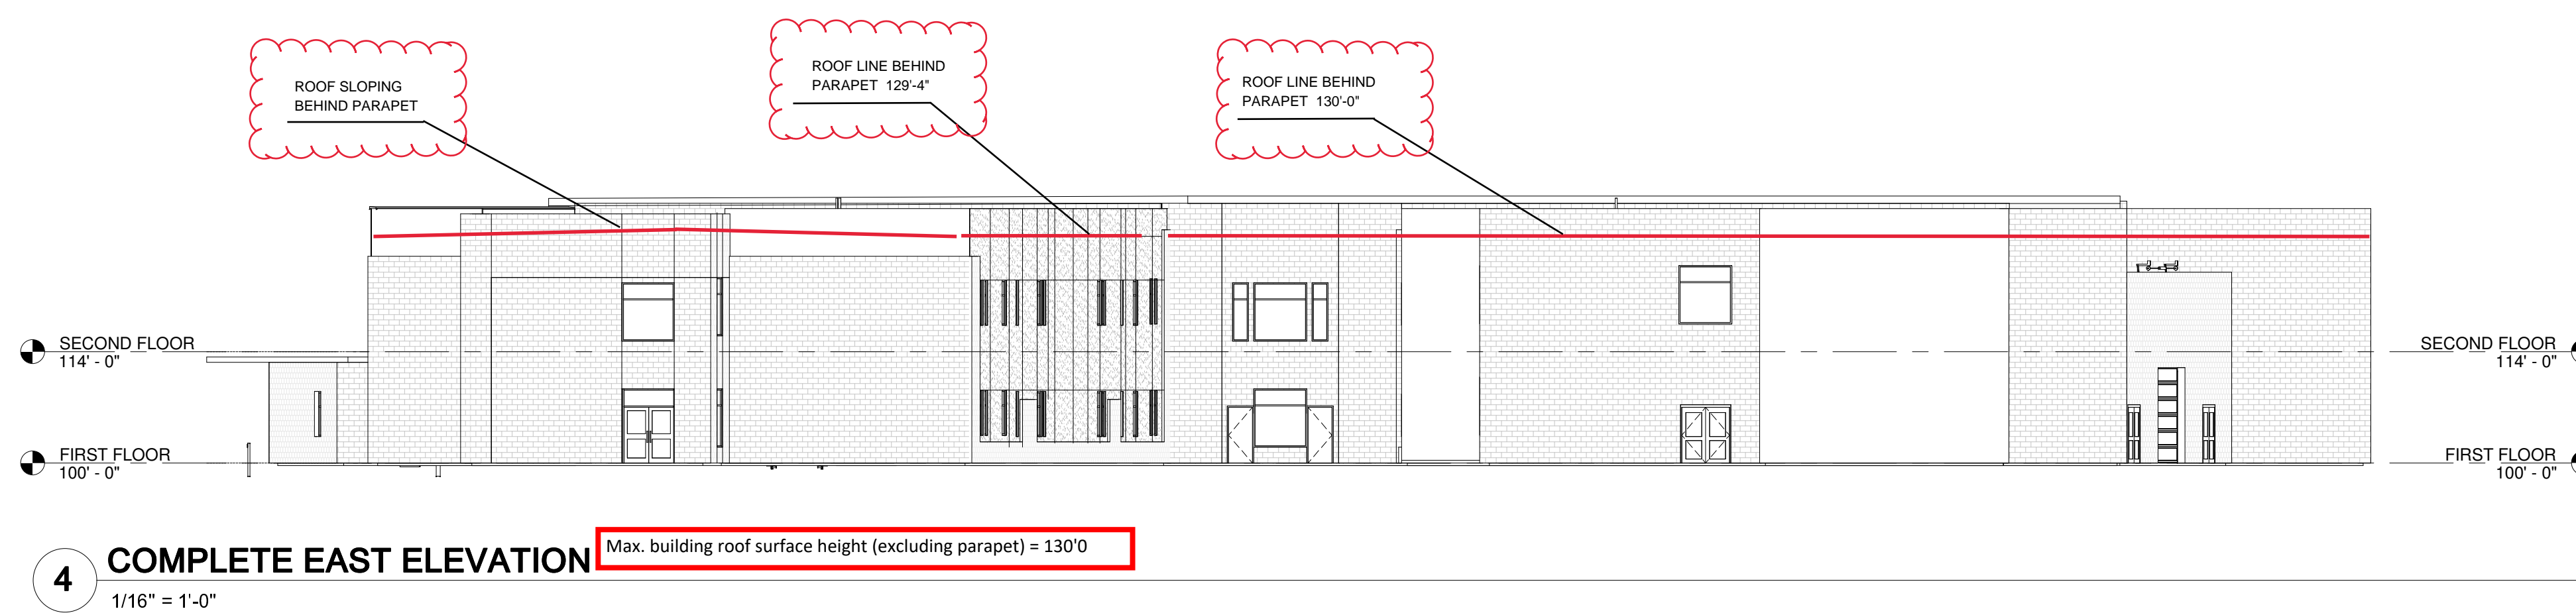
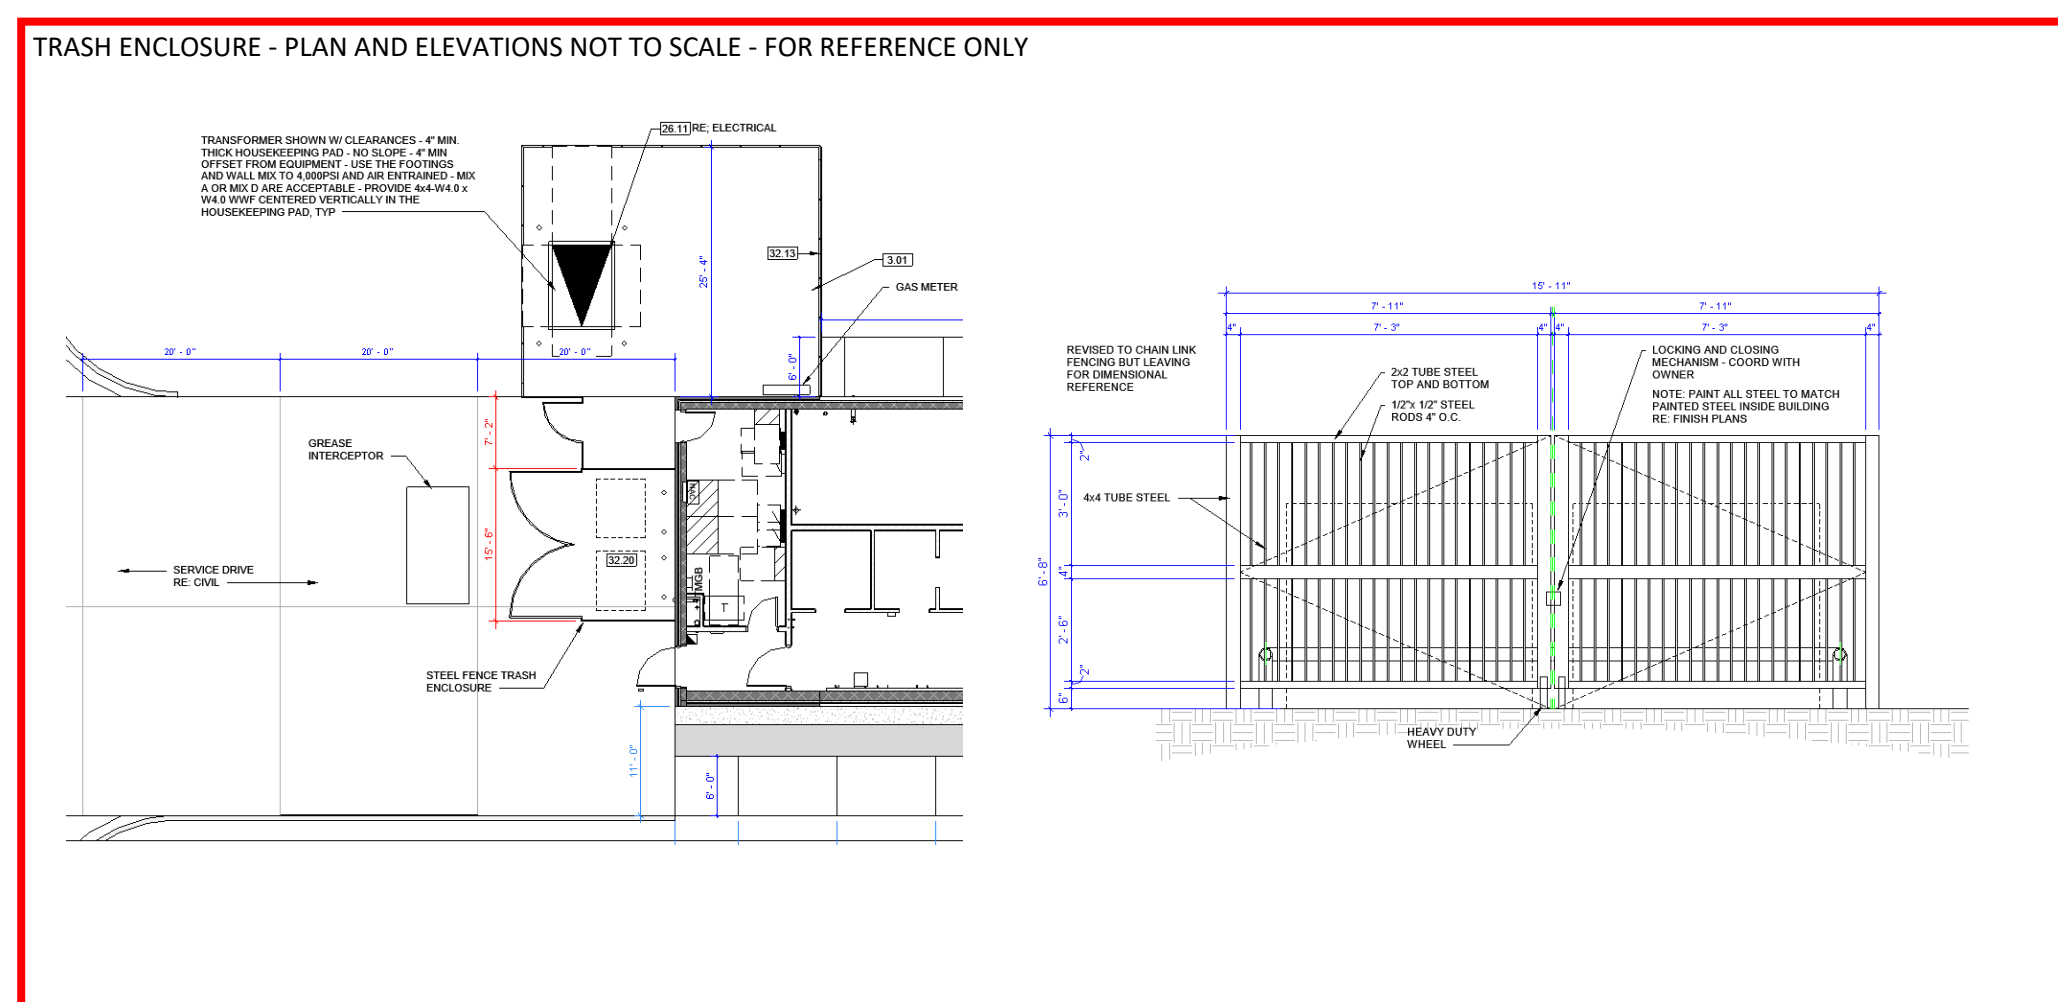
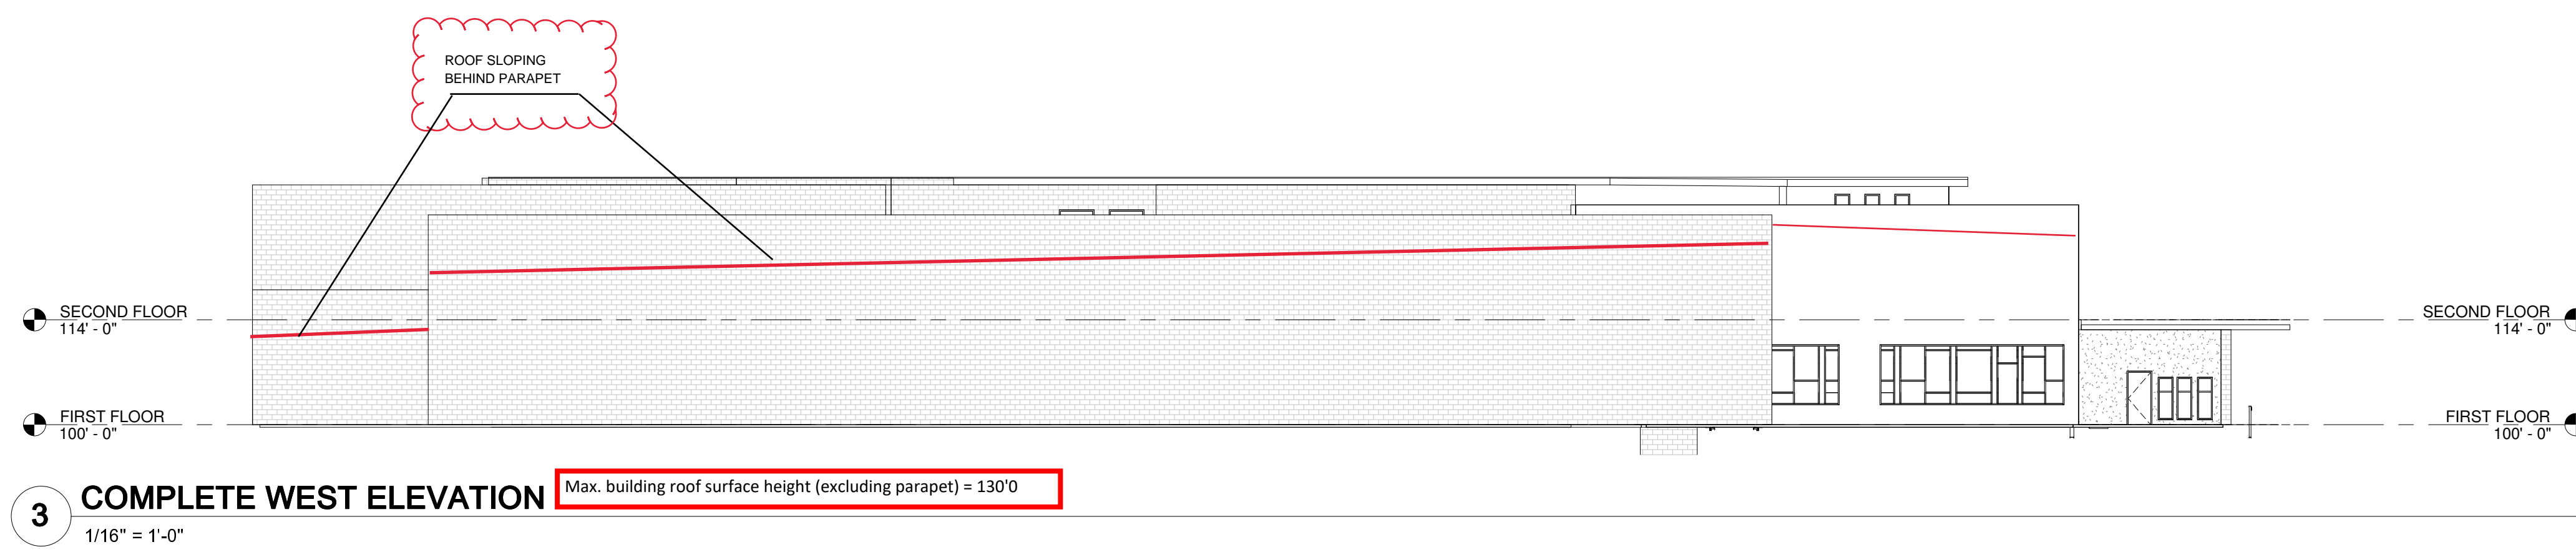


MONUMENT ACADEMY MIDDLE / HIGH SCHOOL

SITE DEVELOPMENT APPLICATION

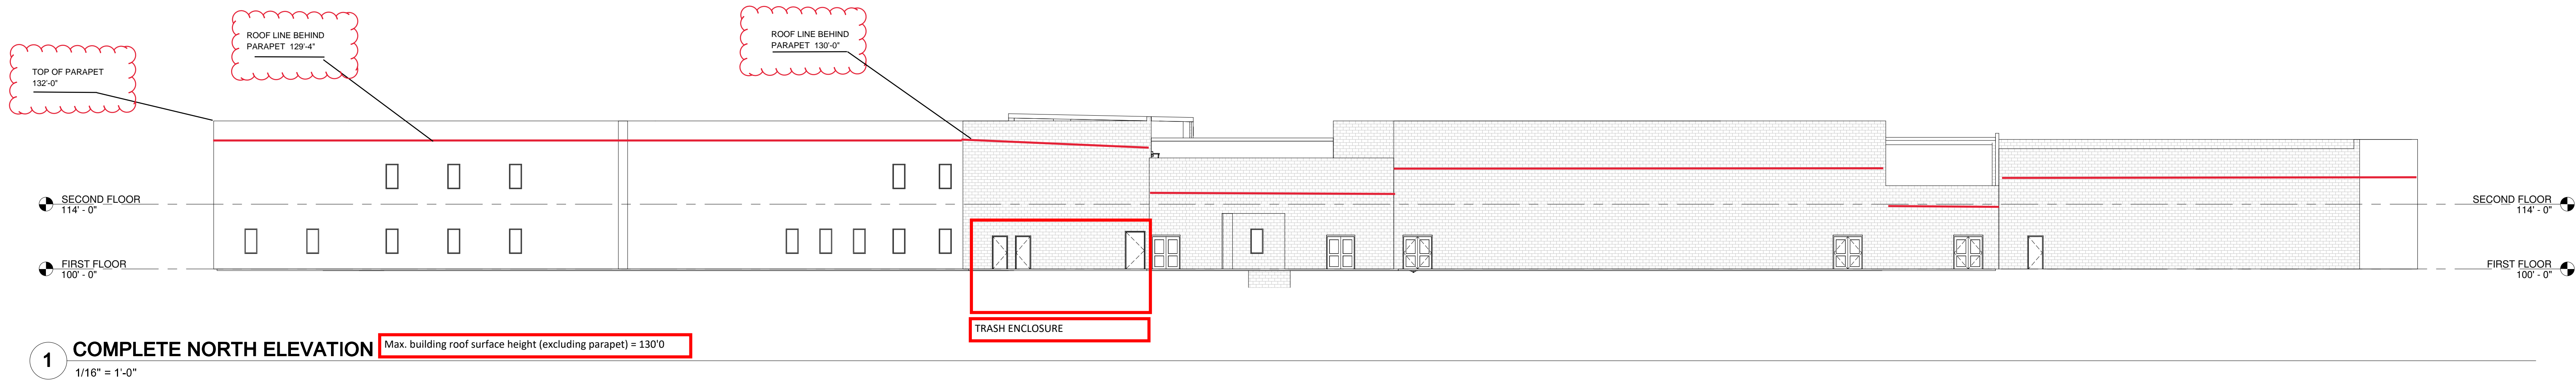

OWNERSHIP OF INSTRUMENTS OF SERVICE:
ALL REPORTS, PLANS, SPECIFICATIONS, COMPUTER FILES, FIELD DATA, NOTES AND OTHER DOCUMENTS AND INSTRUMENTS OF SERVICE SHALL REMAIN THE PROPERTY OF THE DESIGN PROFESSIONAL. THE DESIGN PROFESSIONAL SHALL RETAIN ALL COMMON LAW STATUTORY AND OTHER RESERVED RIGHTS INCLUDING THE COPYRIGHT THERE TO.

NOT FOR
CONSTRUCTION

CRP ARCHITECTS AIA
100 E. St. Vrain, Suite 300
Colorado Springs, Colorado 80903

EXTERIOR ELEVATIONS -
COMPLETE

SCALE: 1/16" = 1'-0"

TRUE N. PLAN N. DATE: 01/24/2019
DRAWN: BAE
CHECKED: ---
REVISED: ---