




1 BUILDING 'A' FLOOR PLAN
SCALE: 1/8"=1'-0"

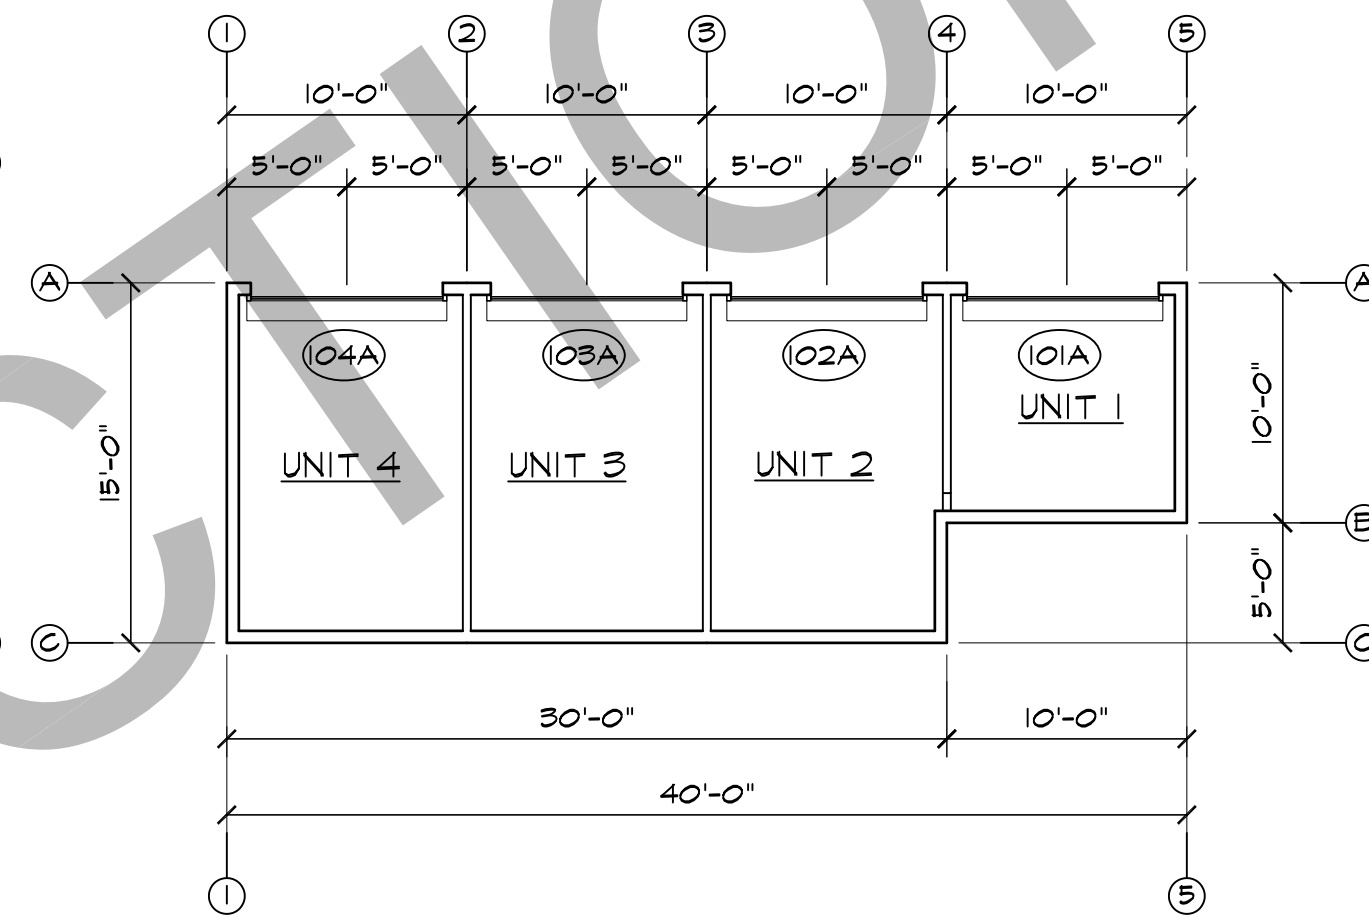


2 BUILDING 'F' FLOOR PLAN
SCALE: 1/8"=1'-0"

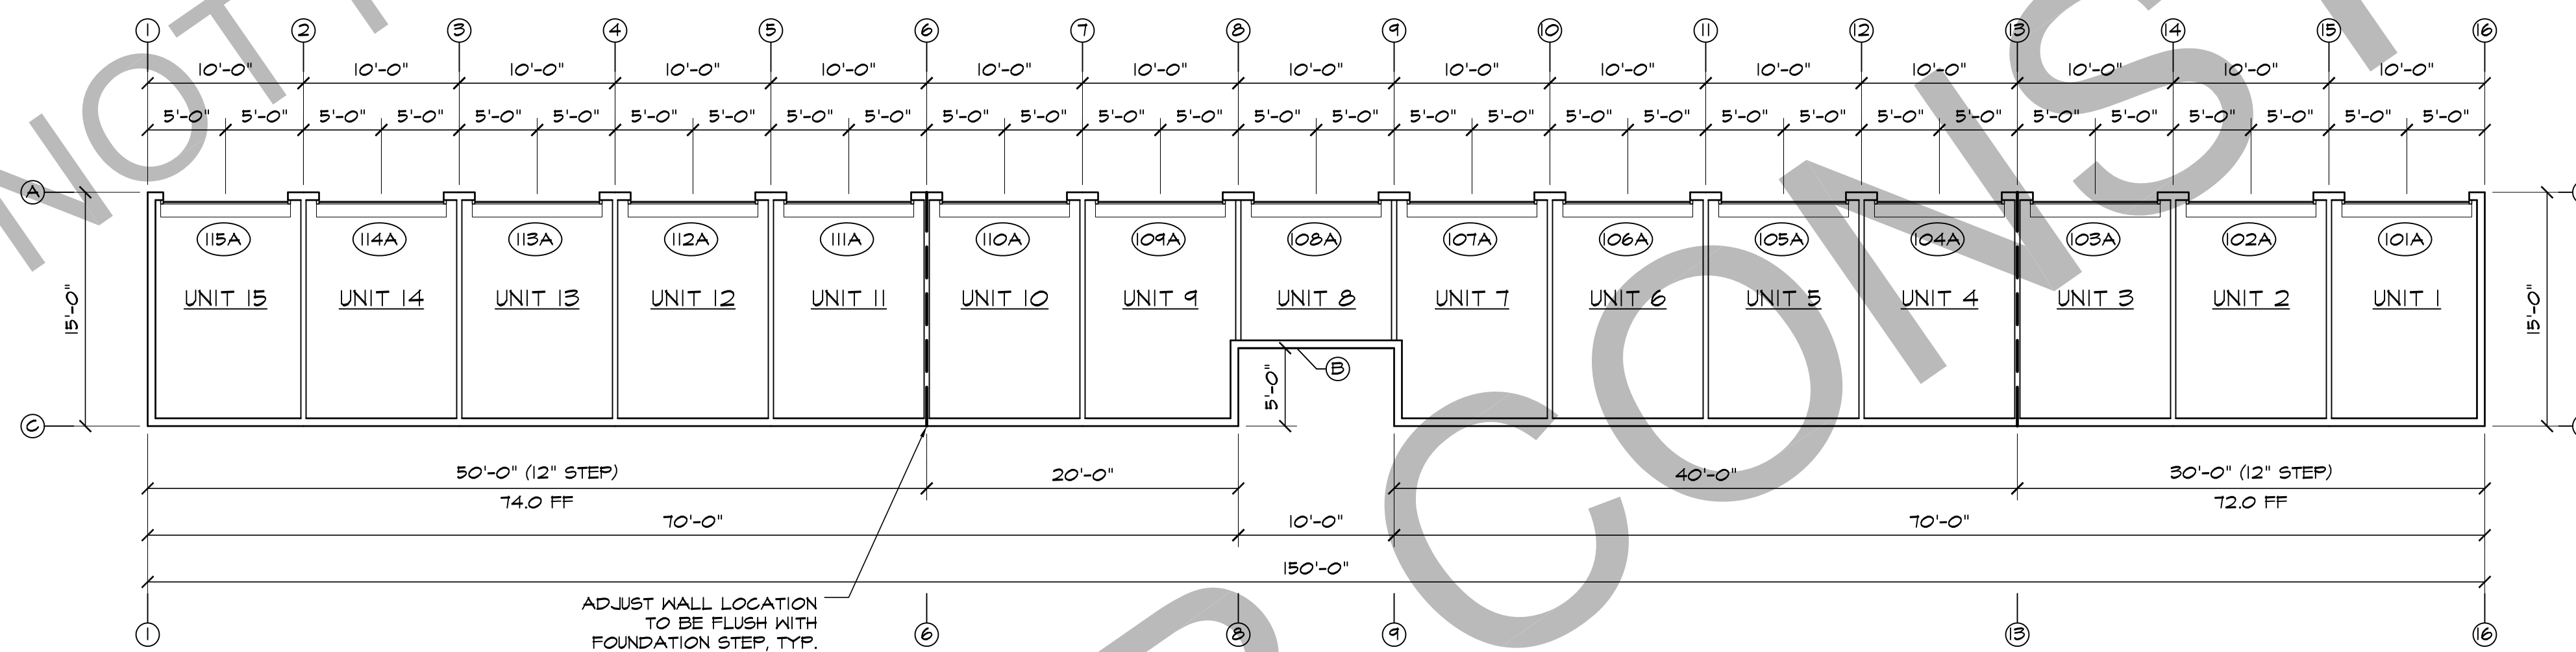


3 BUILDING 'B' FLOOR PLAN
SCALE: 1/8"=1'-0"

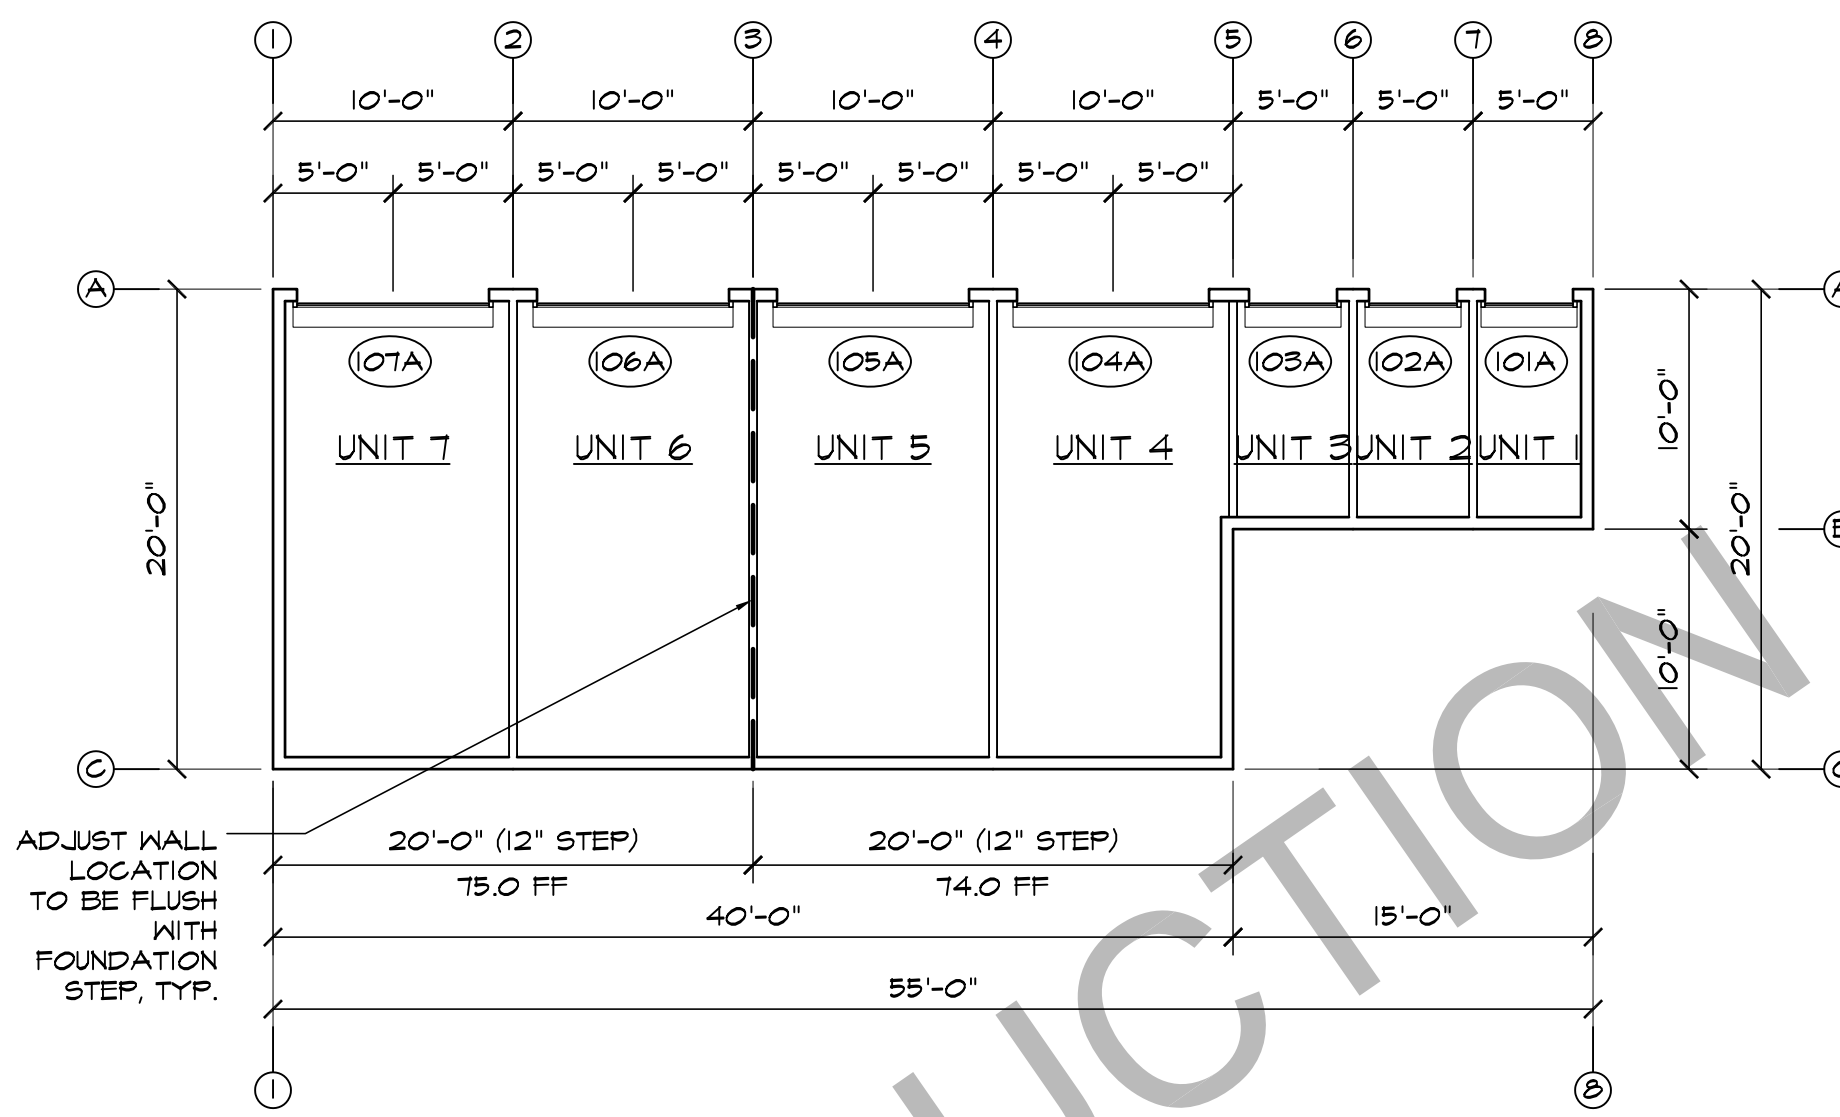

4 BUILDING 'C' FLOOR PLAN
SCALE: 1/8"=1'-0"

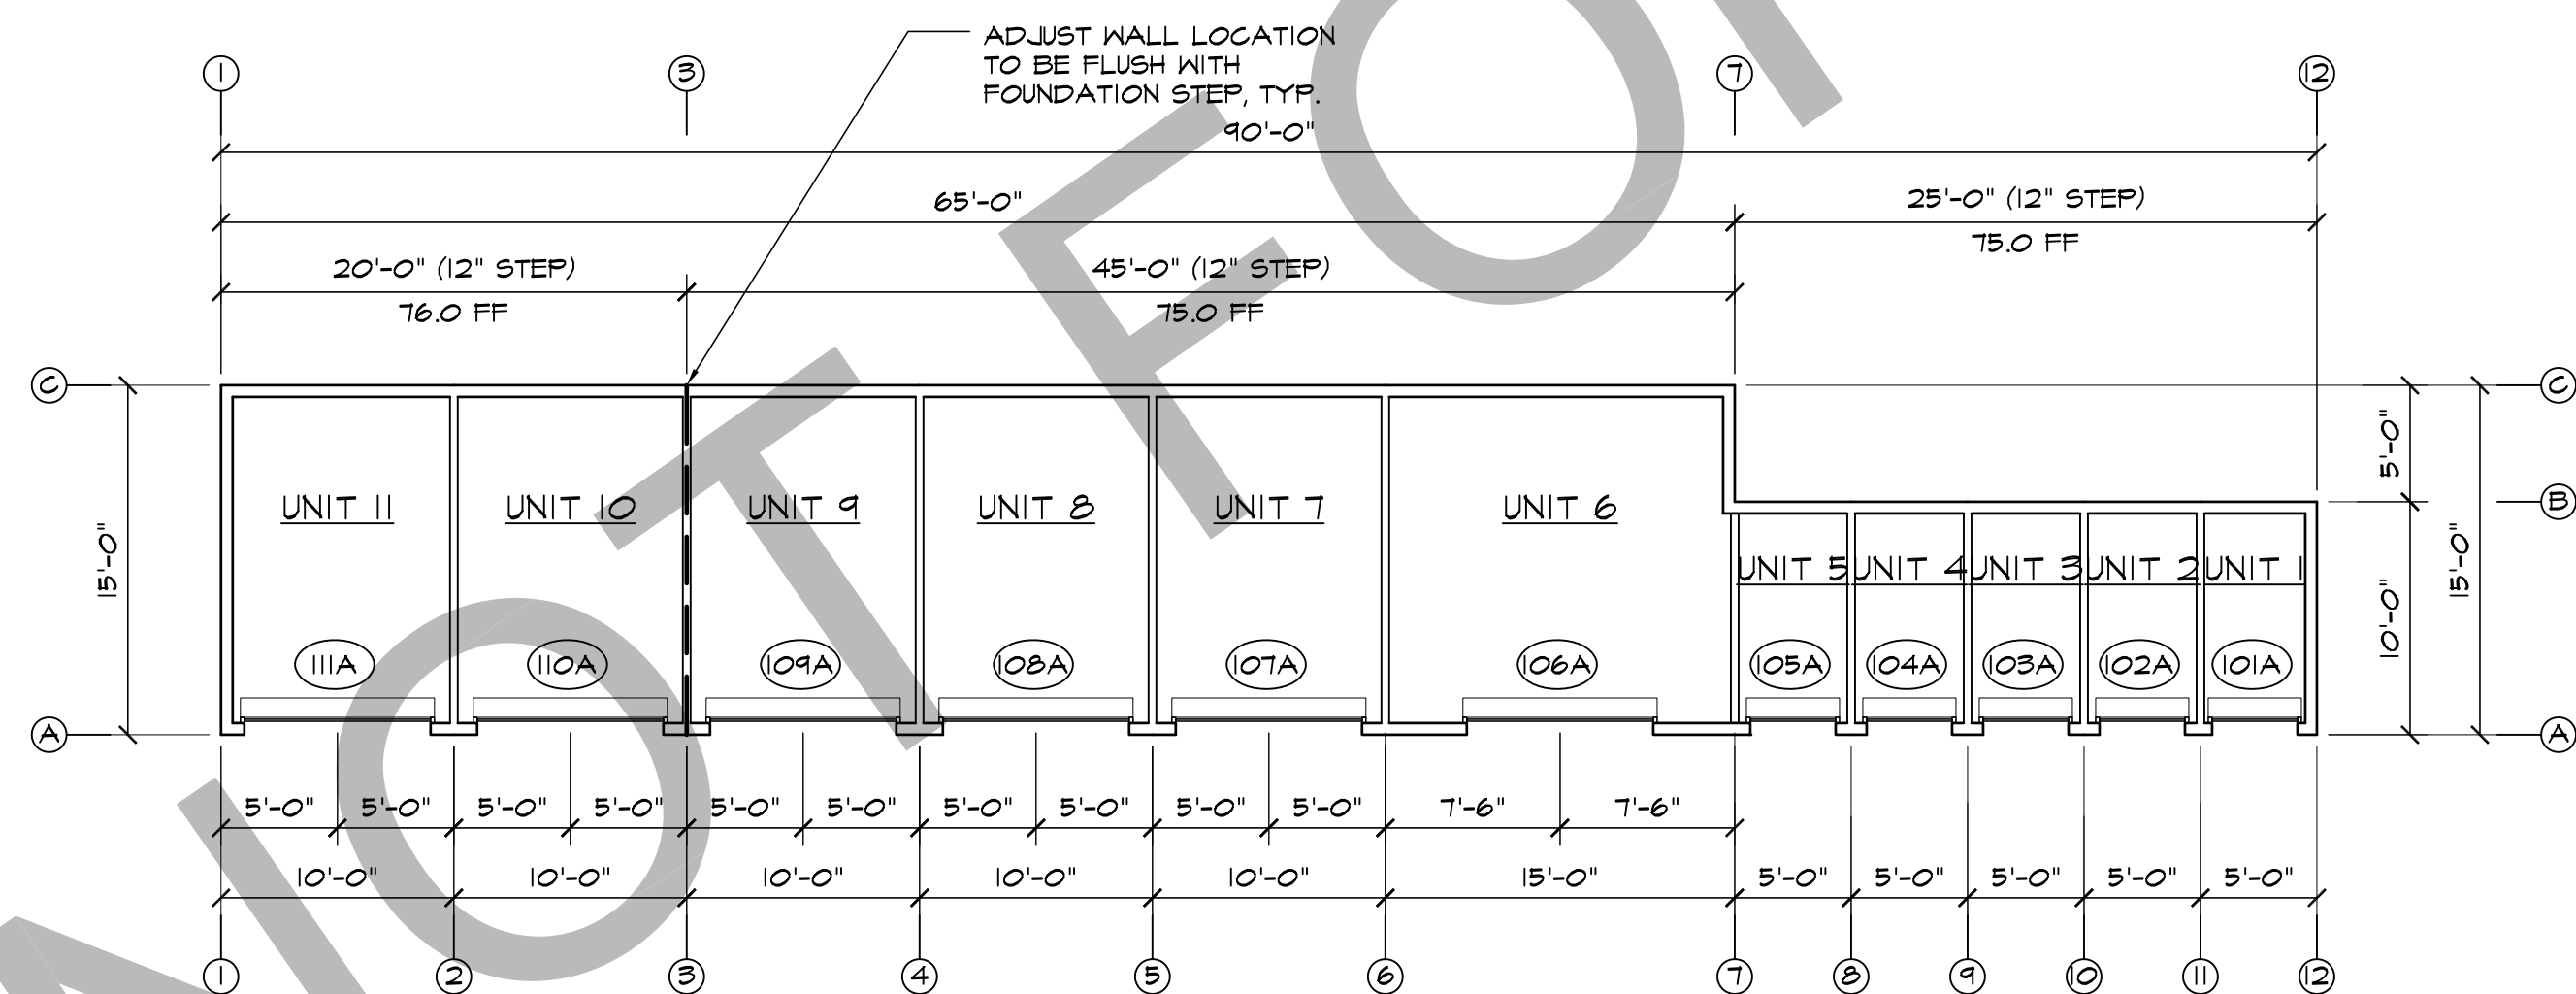

5 BUILDING 'D' FLOOR PLAN
SCALE: 1/8"=1'-0"

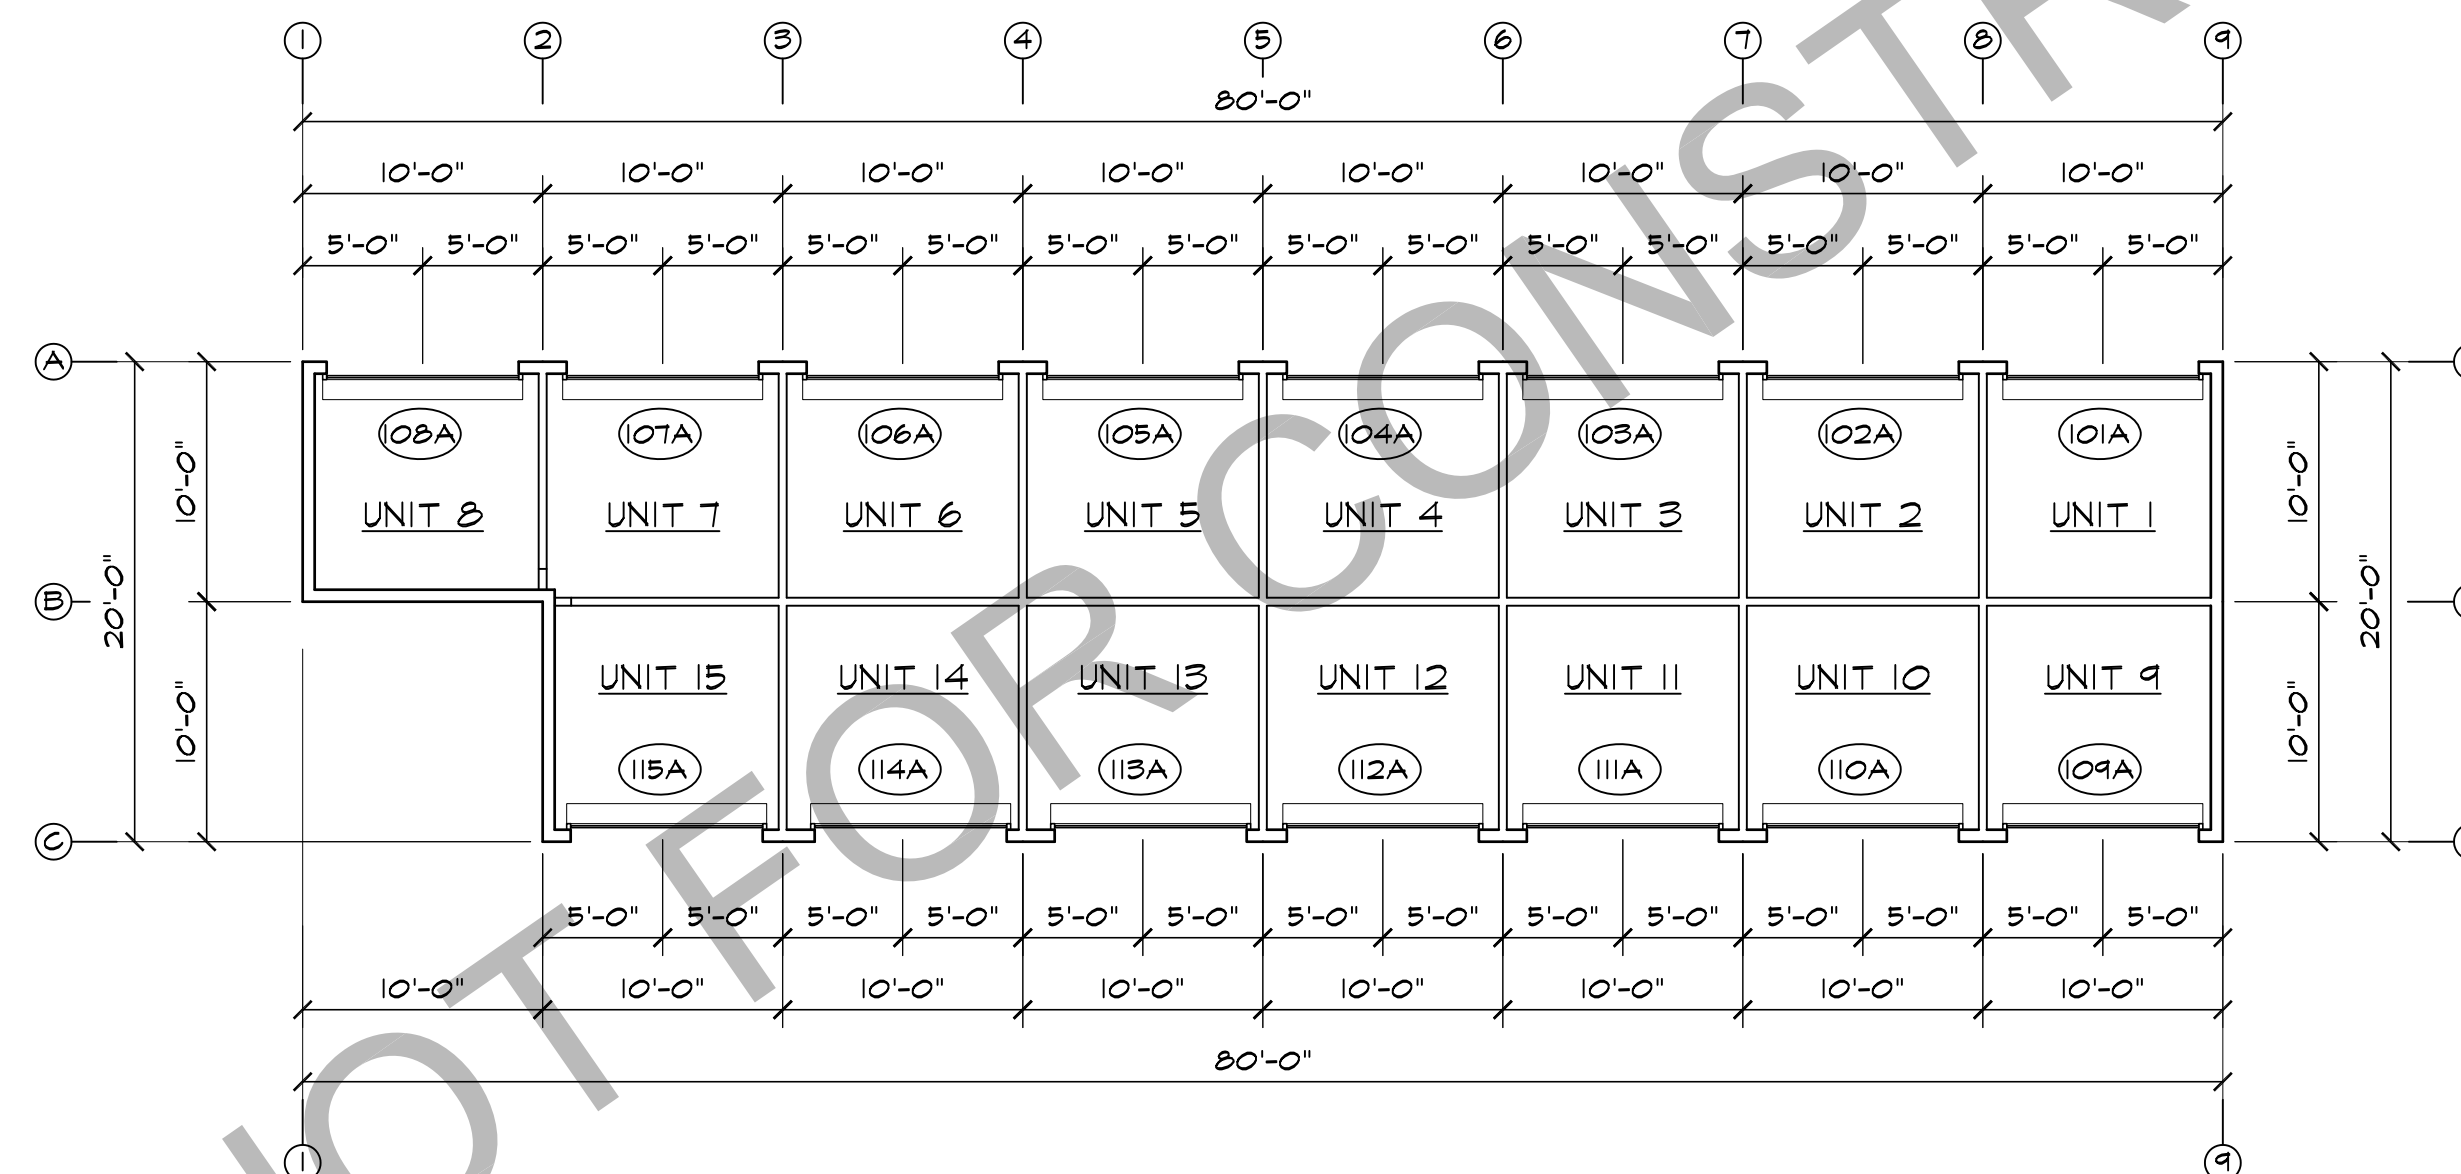

6 BUILDING 'E' FLOOR PLAN
SCALE: 1/8"=1'-0"

HAMMERS CONSTRUCTION INC.
COMMERCIAL GENERAL CONTRACTORS SPECIALIZING IN DESIGN-BUILD
PRESIDENT: STEVE R. HAMMERS
VICE PRES. DAVID J. HAMMERS
1411 WOODSEY HEIGHTS
COLORADO SPRINGS, CO 80915
(719) 570-1589 FAX (719) 570-7008
www.hammersconstruction.com

THIS DRAWING CONTAINS MATERIAL & INFORMATION WHICH MAY NOT BE REPRODUCED WITHOUT WRITTEN CONSENT OF HAMMERS CONSTRUCTION INC. THESE DRAWINGS ARE INTENDED TO BE USED ONLY BY HAMMERS CONSTRUCTION & ITS REPRESENTATIVES. THESE DRAWINGS HAVE NOT BEEN PREPARED FOR ANY OTHER PURPOSE THAN TO INDICATE THE GENERAL FEATURES AND PLACEMENT OF THE PROPOSED PROJECT. COPYRIGHT © 2018 HAMMERS CONSTRUCTION

UTE PASS STORAGE FACILITY
8775 N HIGHWAY 24
CASCADE, CO 80809
EL PASO COUNTY, COLORADO

NOT FOR CONSTRUCTION

DATE: FEB. 21, 2018
DRAWN BY: W. VENEROS
PROJ. MGR: Y. DYACHENKO
SCALE: SEE PLAN
APPROVED BY:
JOB NO: 1064

REVISIONS:

▲	
▲	
▲	
▲	
▲	