



DESIGN AND EXPLANATORY NOTES


1.) EXTERIOR DOOR AND WINDOW LOCATIONS ARE TAKEN FROM THE EXTERIOR FACE OF THE NAILERS AND ARE TO THE CENTER OF THE DOOR AND WINDOW UNITS. VERIFY ALL DOOR, WINDOW, SKYLIGHT AND SIDELIGHT LOCATIONS WITH THE OWNER.

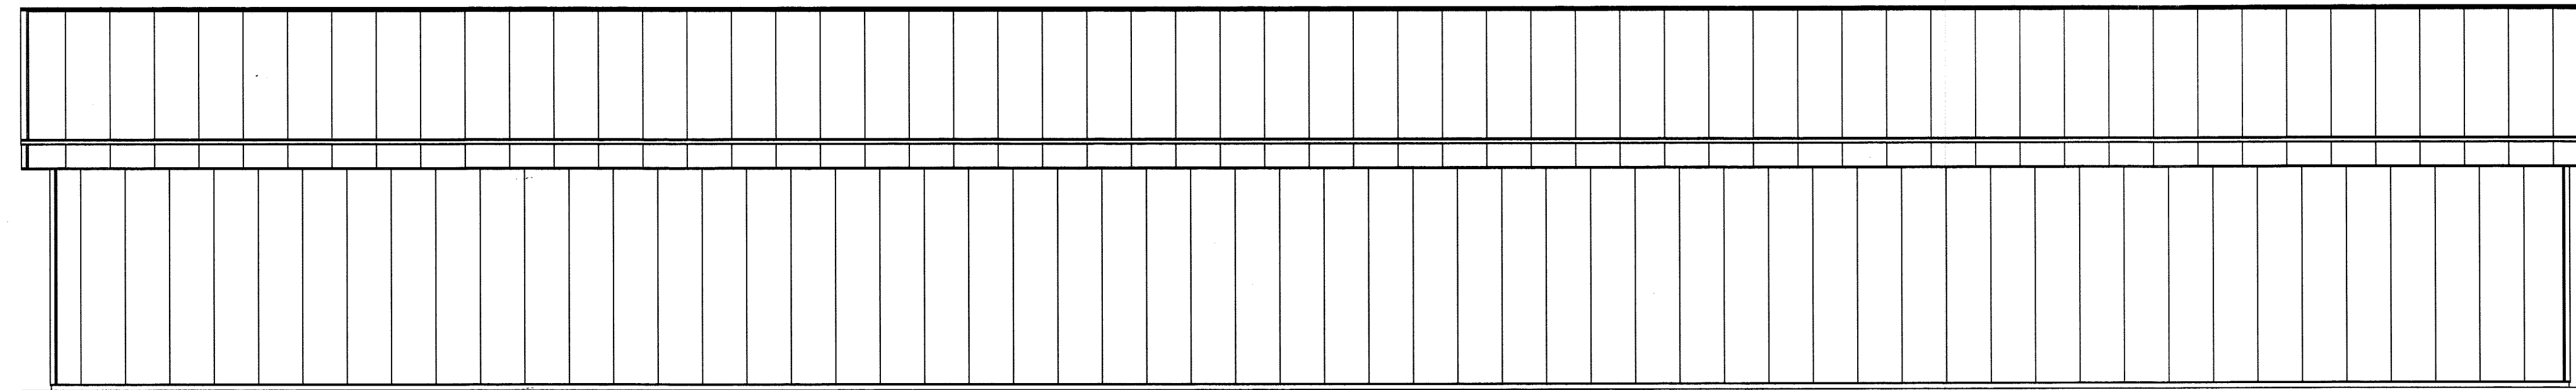


NORTH ELEVATION

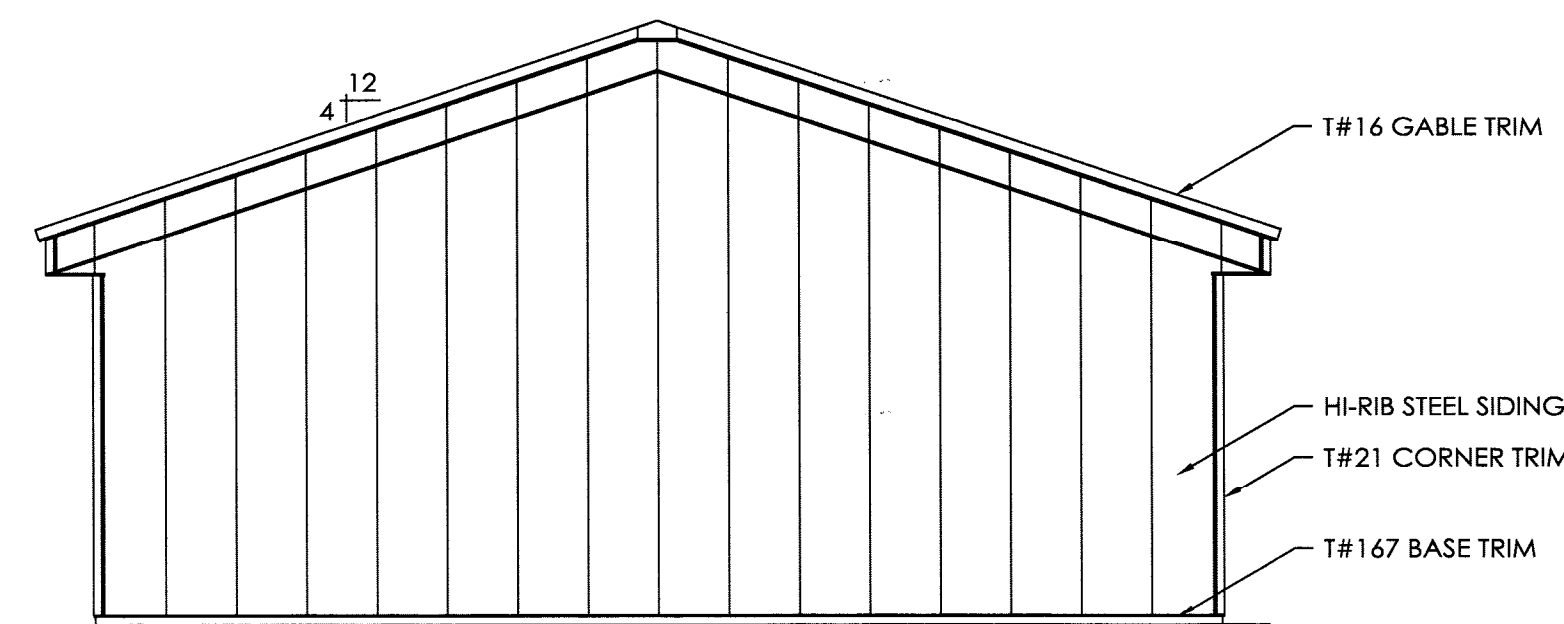

WEST ELEVATION

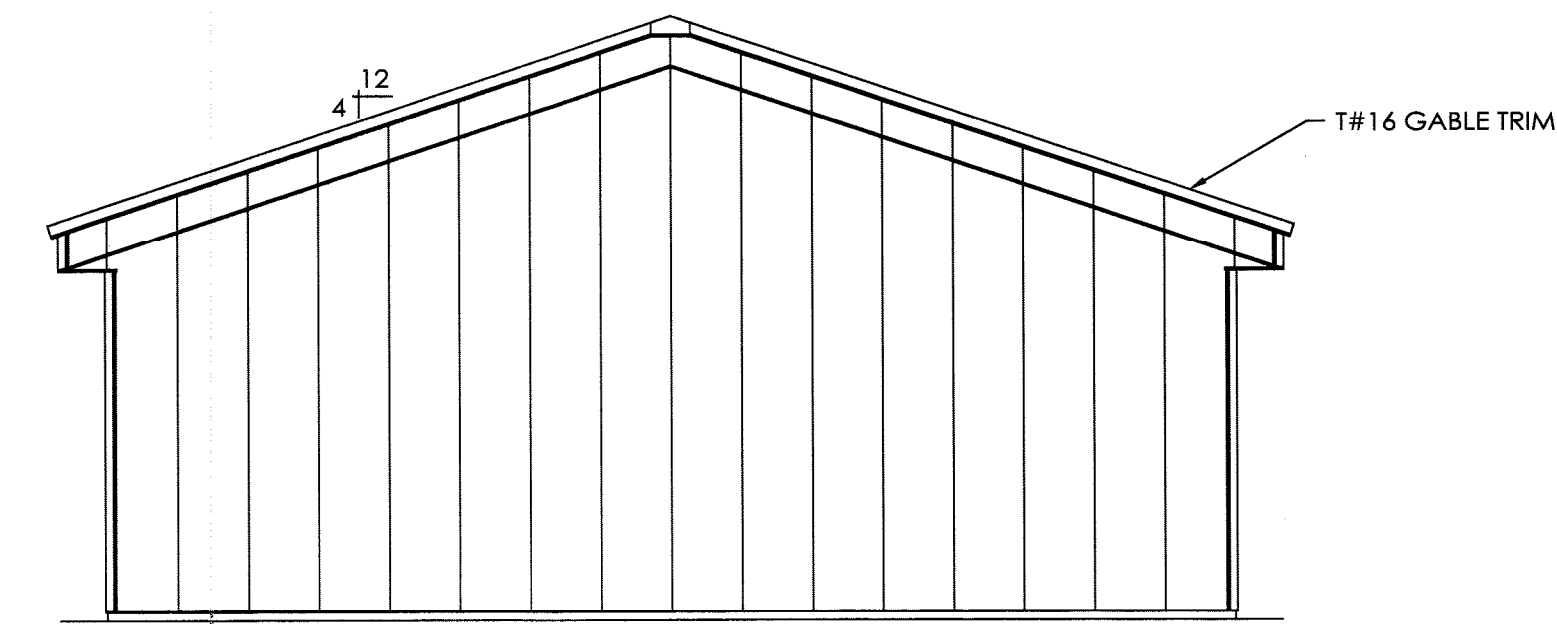

EAST ELEVATION

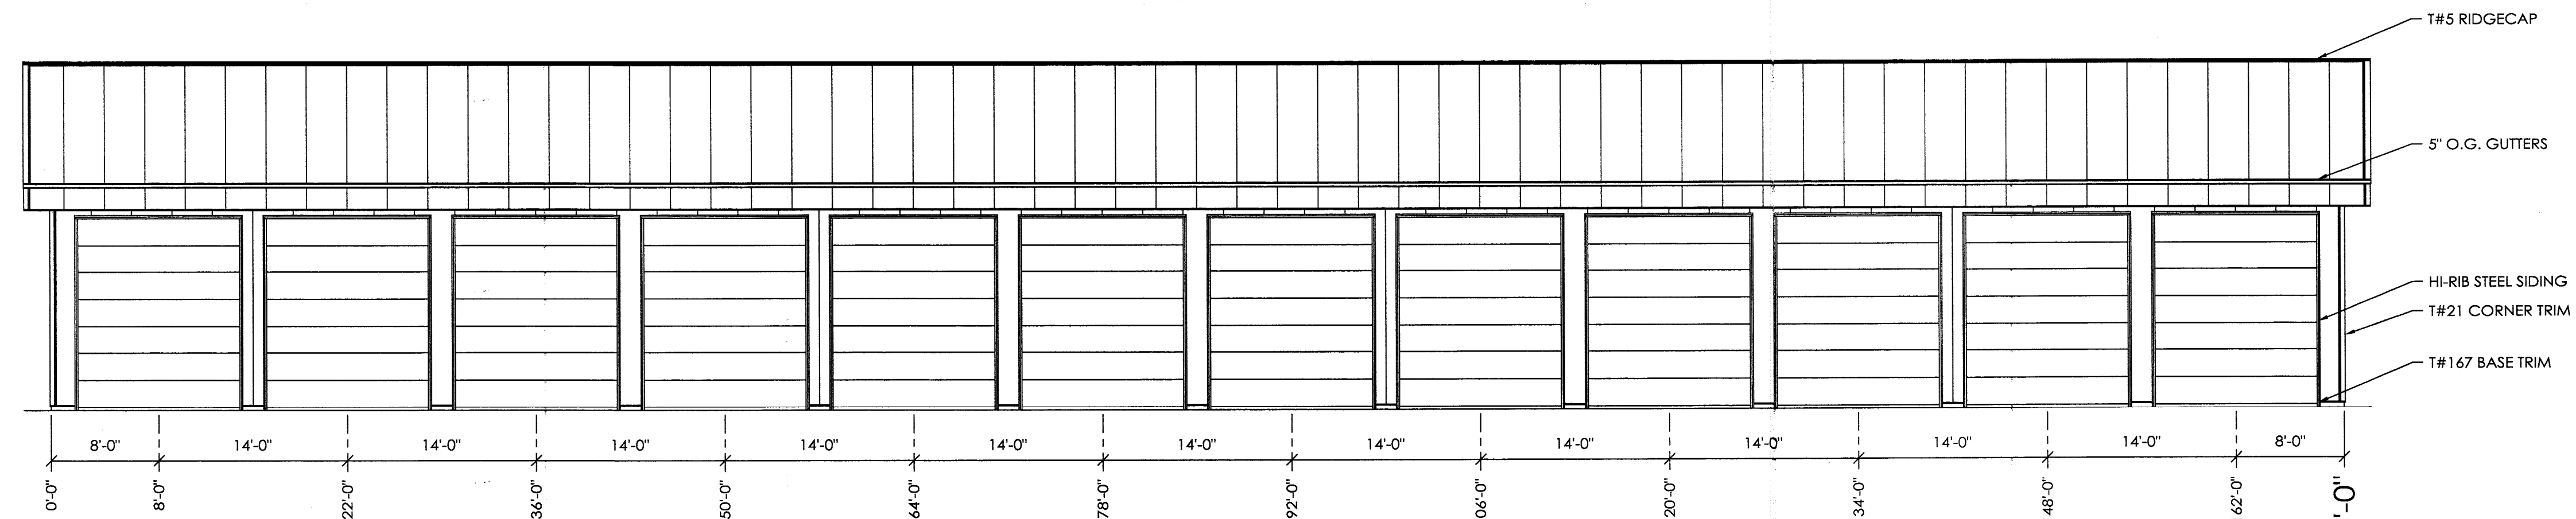

SOUTH ELEVATION




OFFICE:
COLORADO SPRINGS, CO
JOB NO.
121-065362

T-GAP STORAGE
COLORADO SPRINGS, CO

ALLIED DESIGN ARCHITECTURAL & ENGINEERING GROUP, P.C.
100 S. PERSHING P.O. BOX 110 MORRISON, IL 61550
PHONE NUMBER: 309-263-4105

DRAWN BY:	MILICH
DATE:	1/26/2017
CHECKED BY:	B. HUGHEY
DATE:	2/6/2017
REVISED DATE:	----
REVISED DATE:	----
REVISED DATE:	----

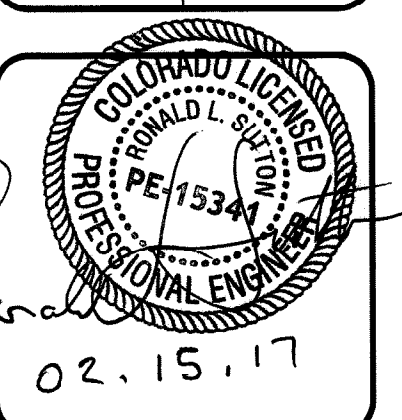

SCALE: AS NOTED
SHEET NO.
S3 OF S5