




1 SOUTH ELEVATION  
 A1.1 1/4" = 1'-0"

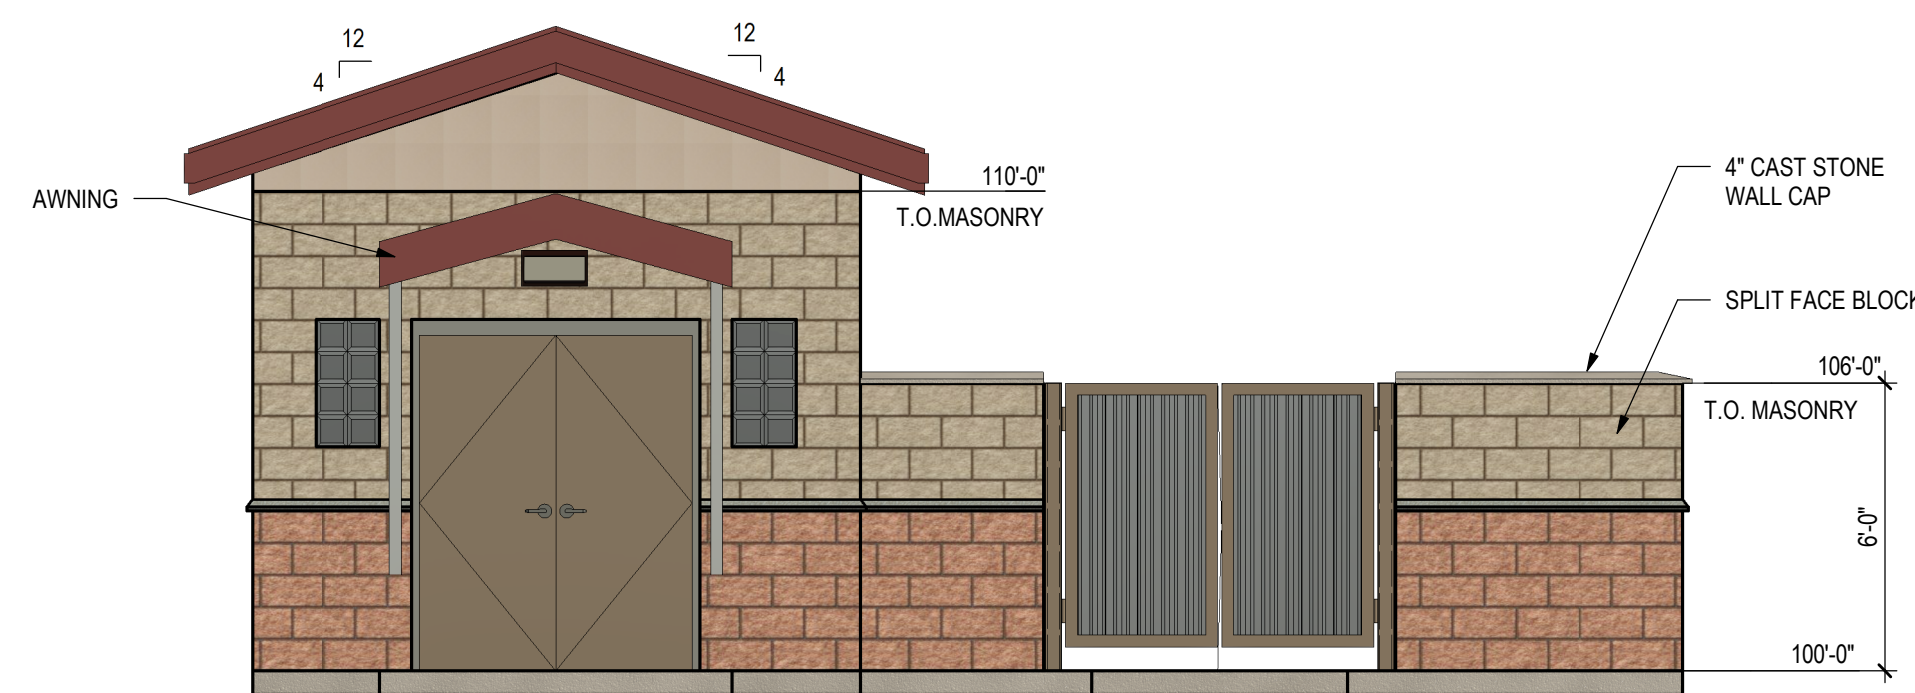


2 NORTH ELEVATION  
 A1.1 1/4" = 1'-0"

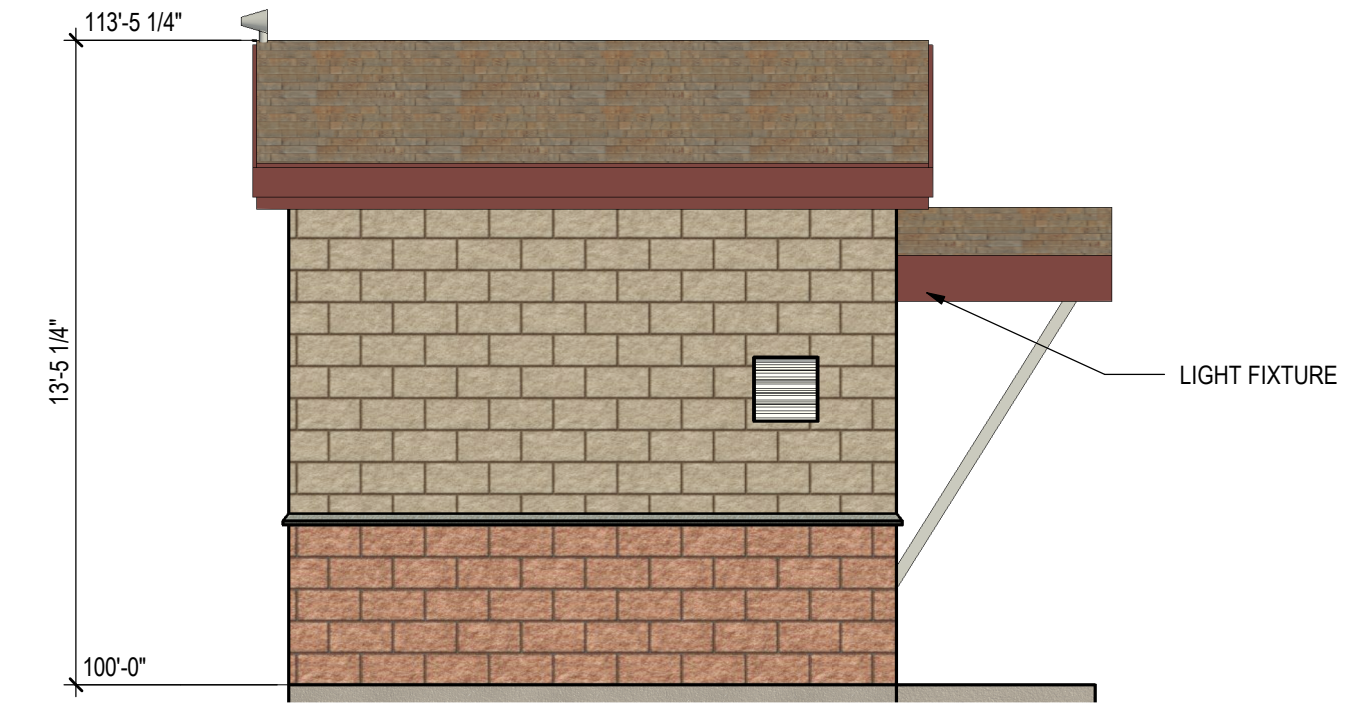


3 EAST ELEVATION  
 A1.1 1/4" = 1'-0"

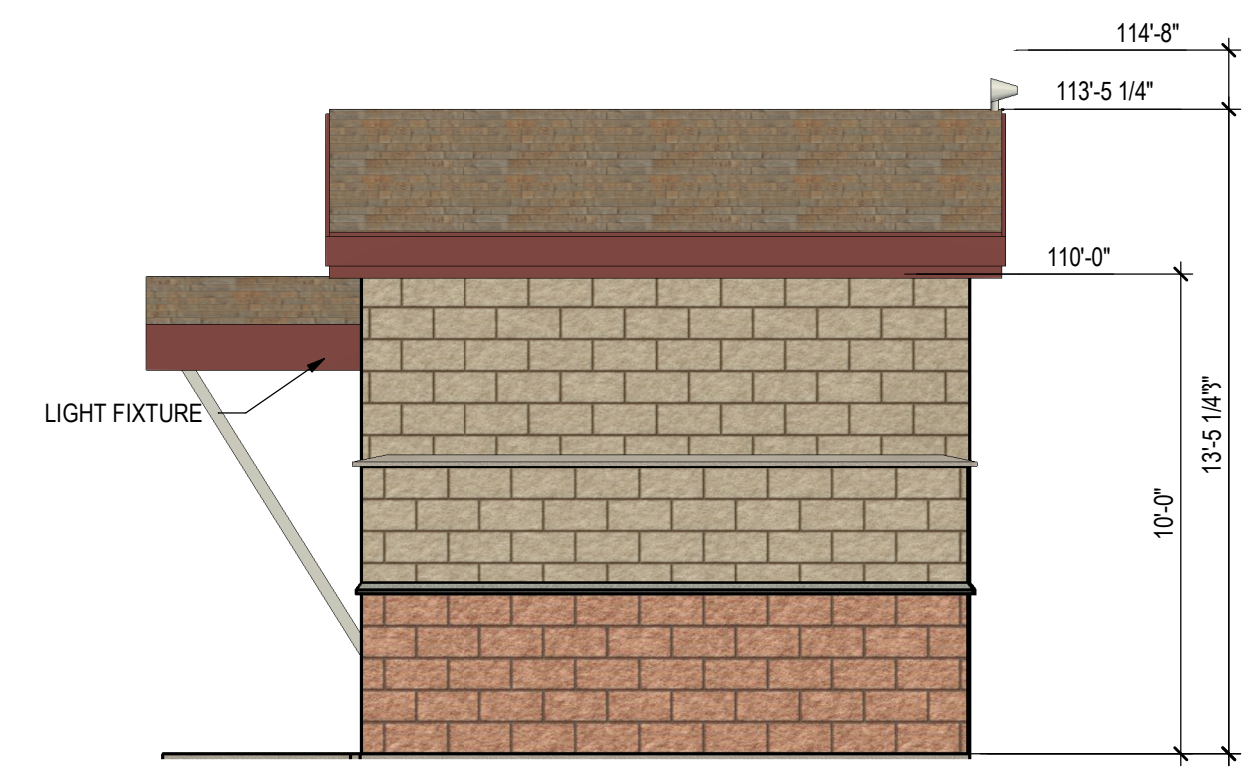

4 WEST ELEVATION  
 A1.1 1/4" = 1'-0"

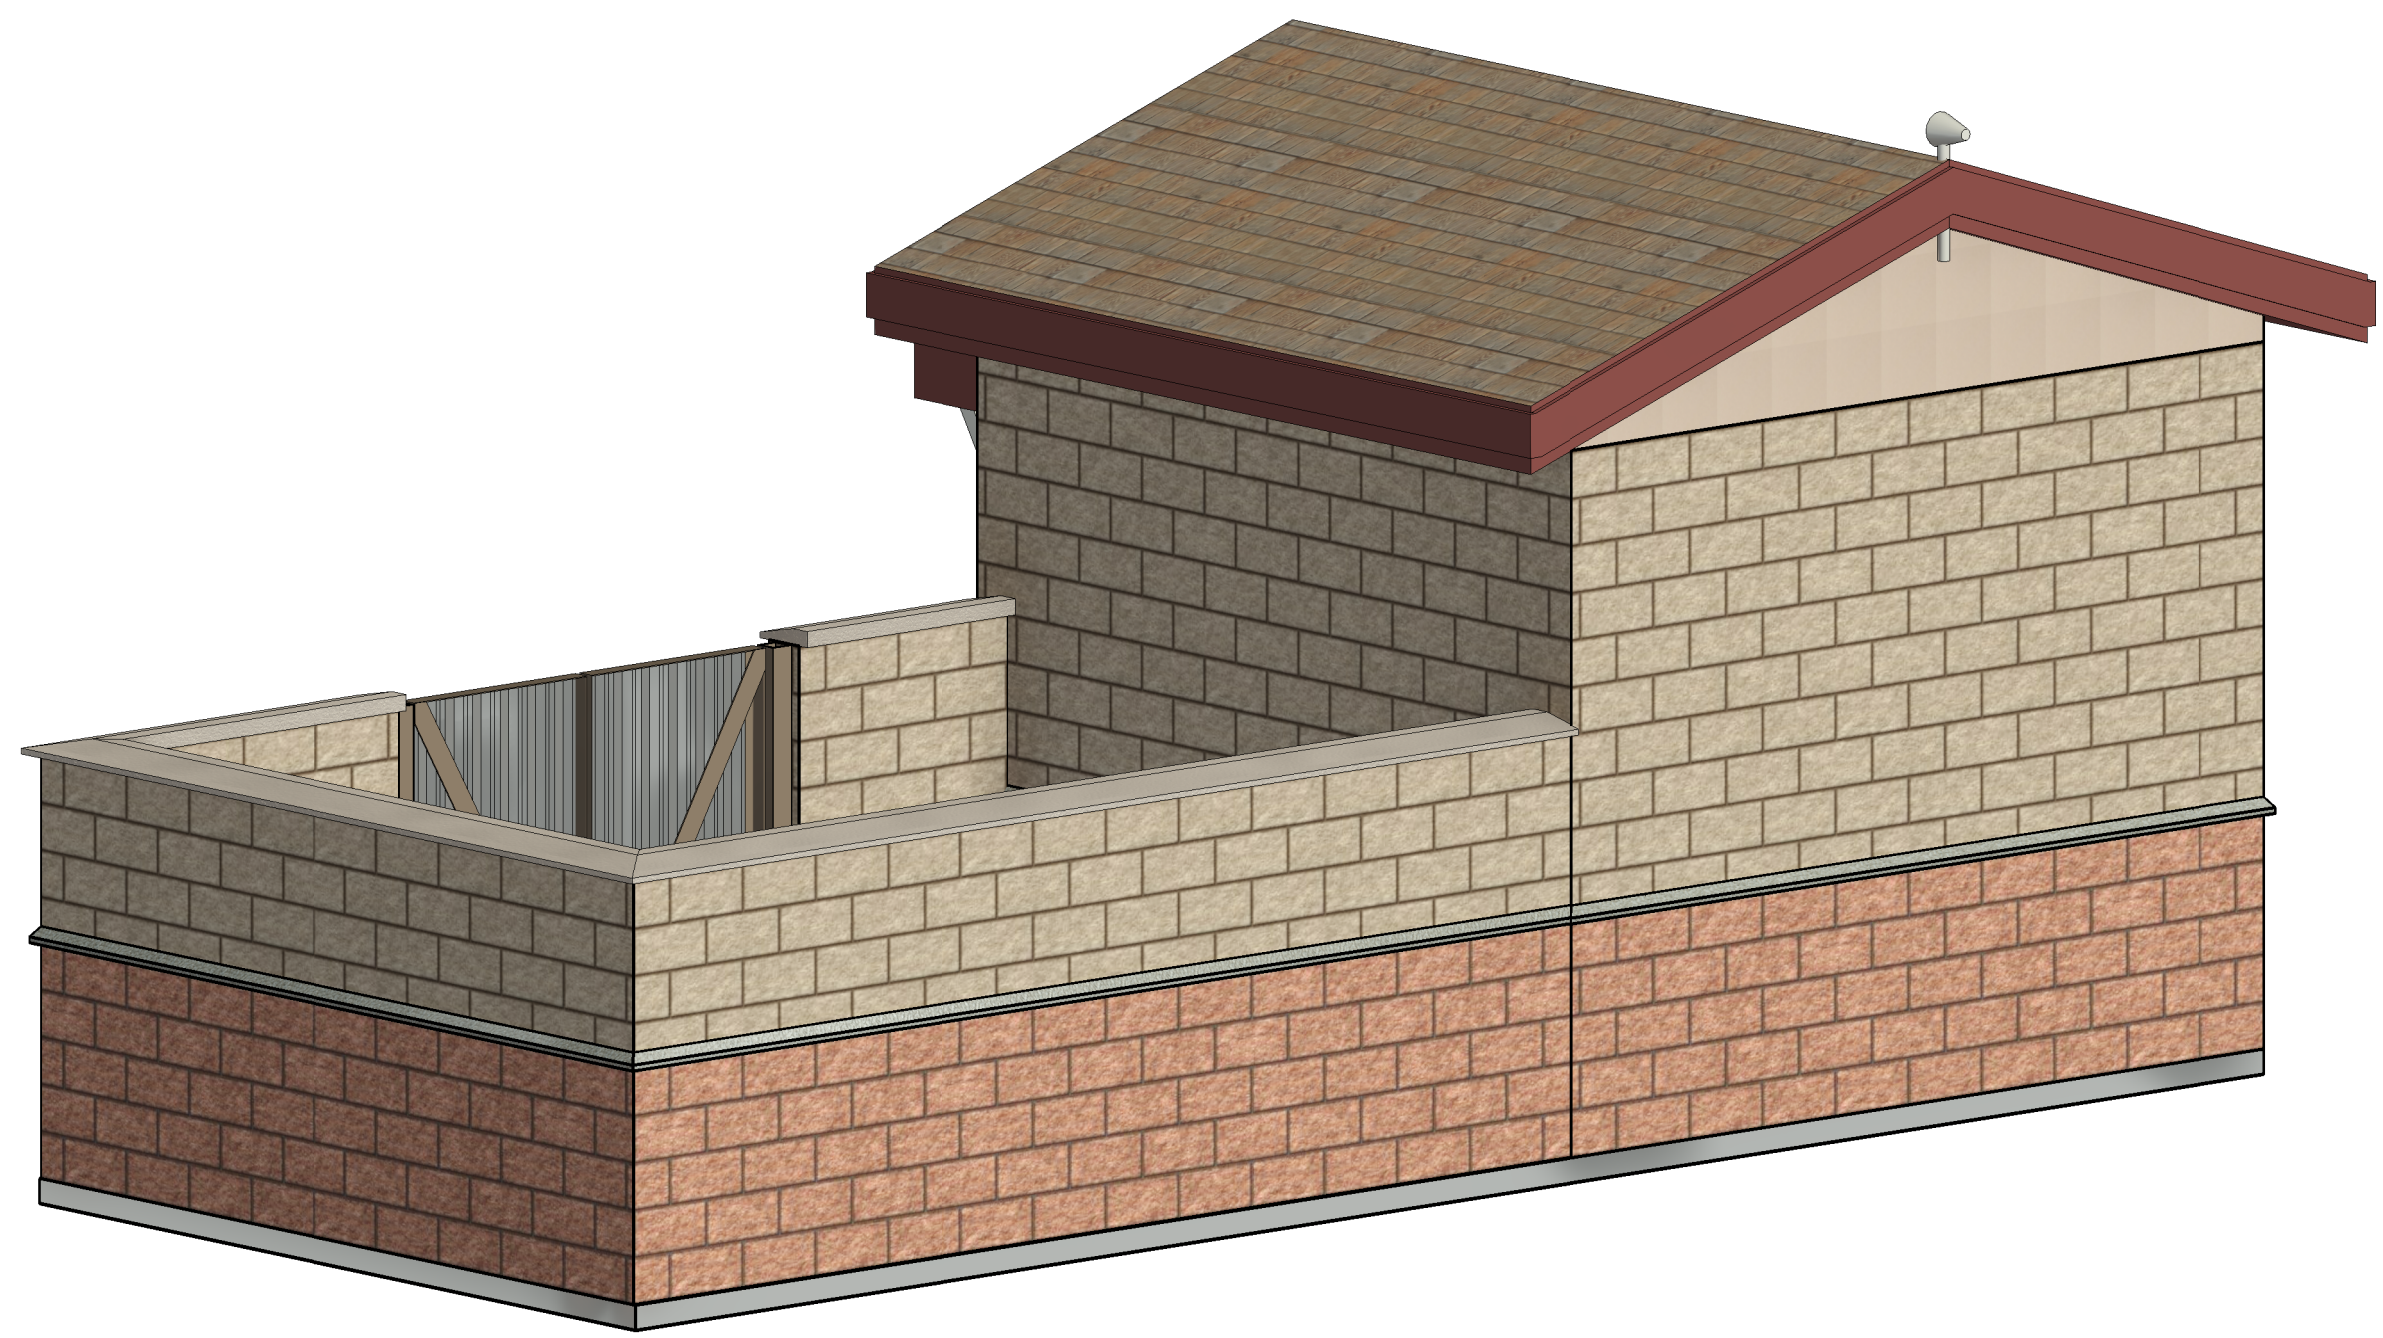

3D VIEW BACK

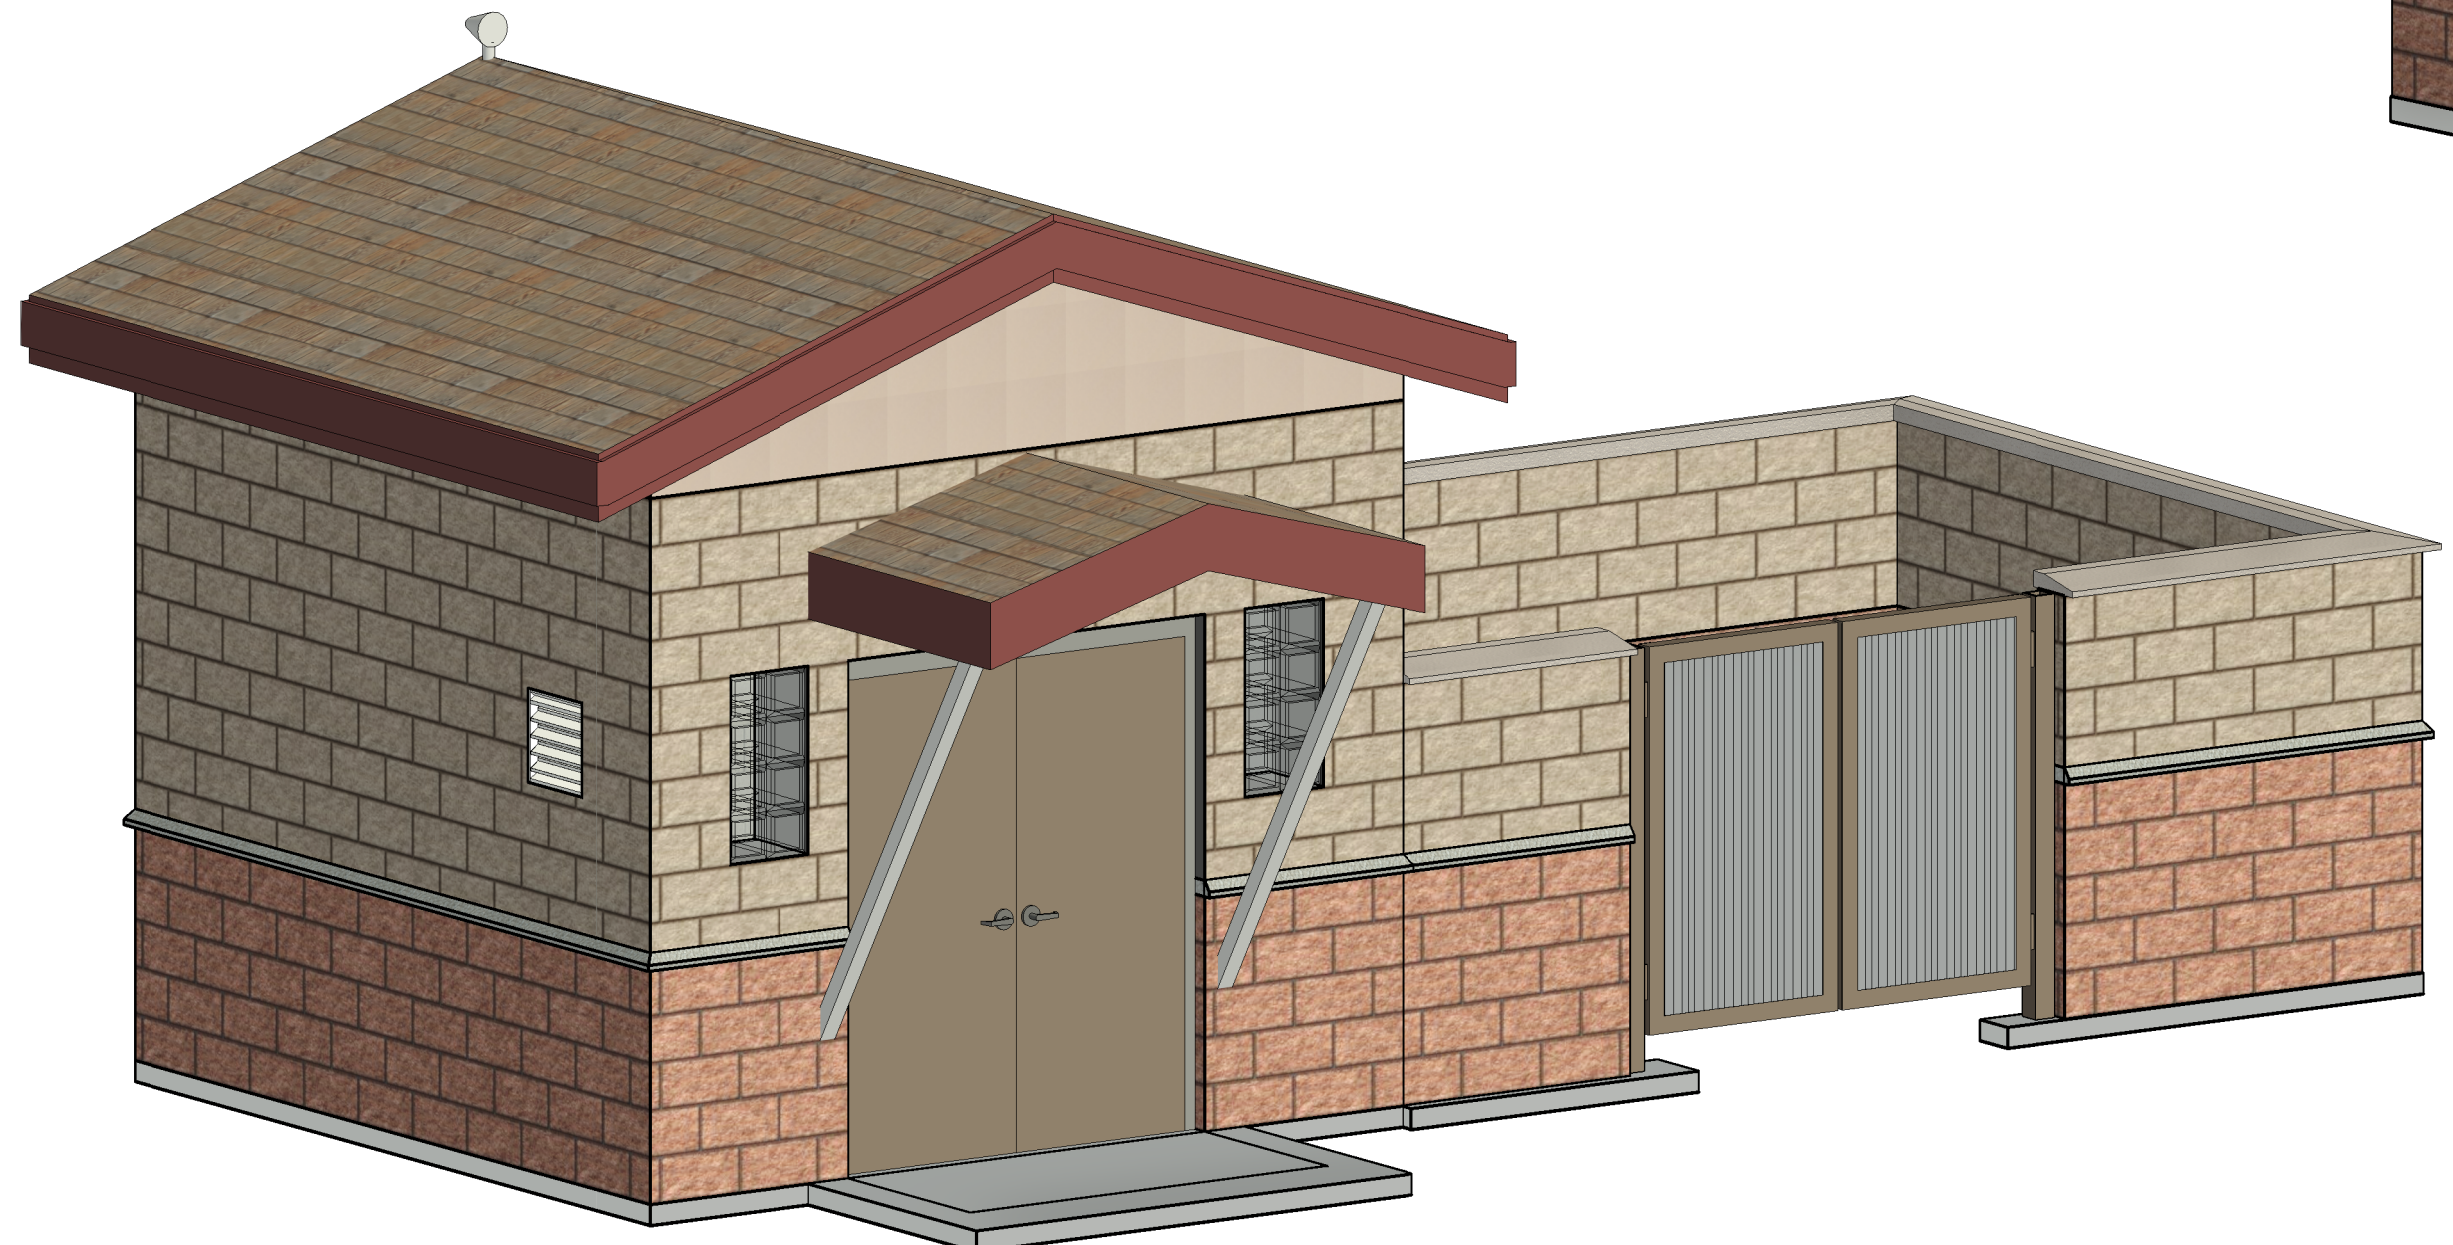

3D VIEW FRONT

NO.	DATE	DESIGNED	DRAWN	REVISION DESCRIPTION

DESIGNED BY:	AJT/KLB
DRAWN BY:	AJT/KLB
CHECKED BY:	AJT/PJH
JOB #:	1051.9e
DATE:	MARCH 2023

© JVA, INC.

WOODMOOR WSD NO.1  
 WELL NO. 22  
 MONUMENT, COLORADO  
 ELEVATIONS AND 3D VIEW

30% REVIEW SET

SHEET NO.  
**A1.1**