

YOW

Y | O | W Architects PC

Architecture & Planning

115 S. Weber, Colorado Springs, Colorado 719-475-8133

Revision Schedule

NOT FOR CONSTRUCTION

MyGarage @ Northcrest - A
2510 CANADA DRIVE
COLORADO SPRINGS, CO

Schematic Design

Project Number:
24.037

Date:
03/08/2024





Drawn By:
XX

Checked By:
YOW

A5.1

EXTERIOR ELEVATIONS

Scale: As indicated

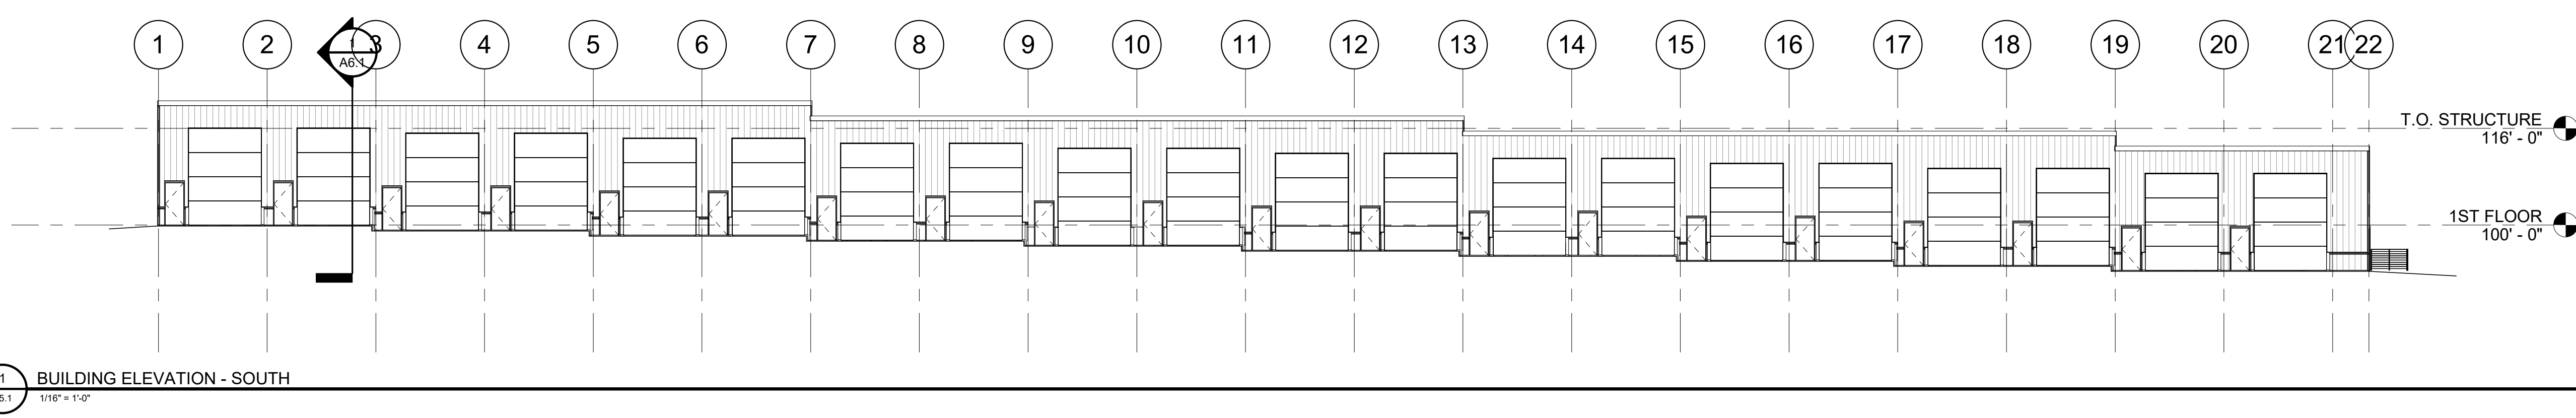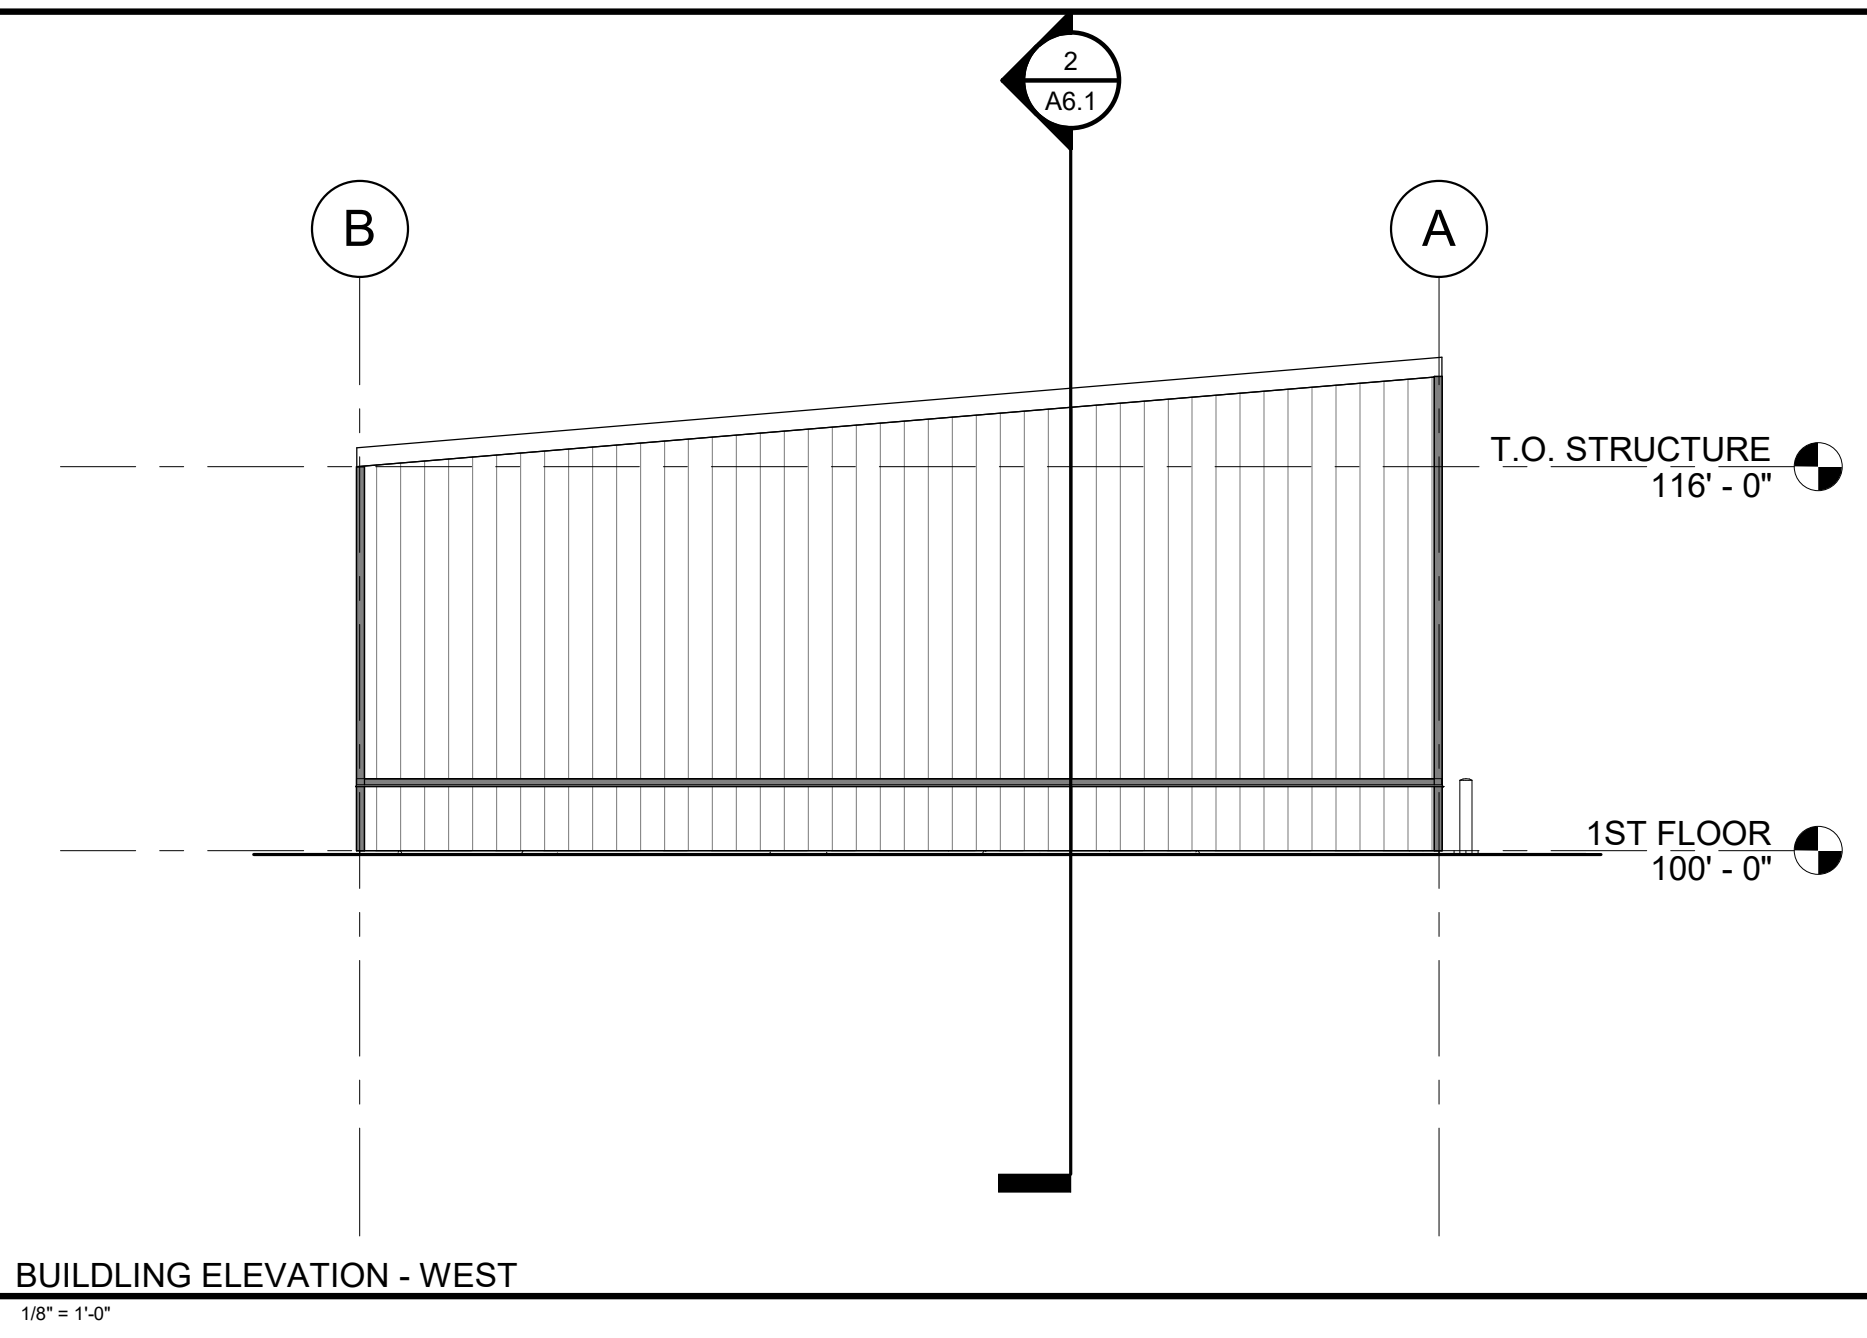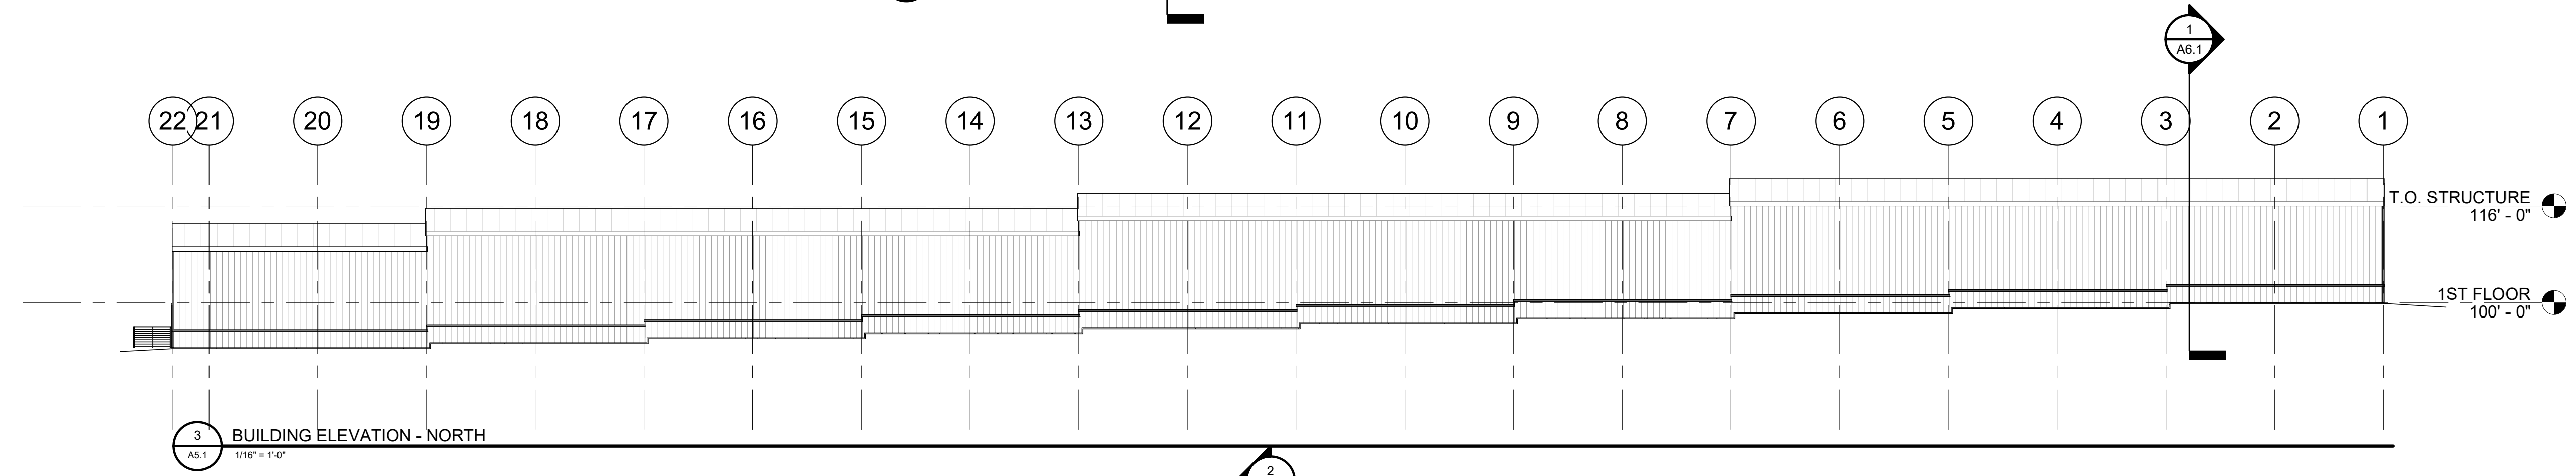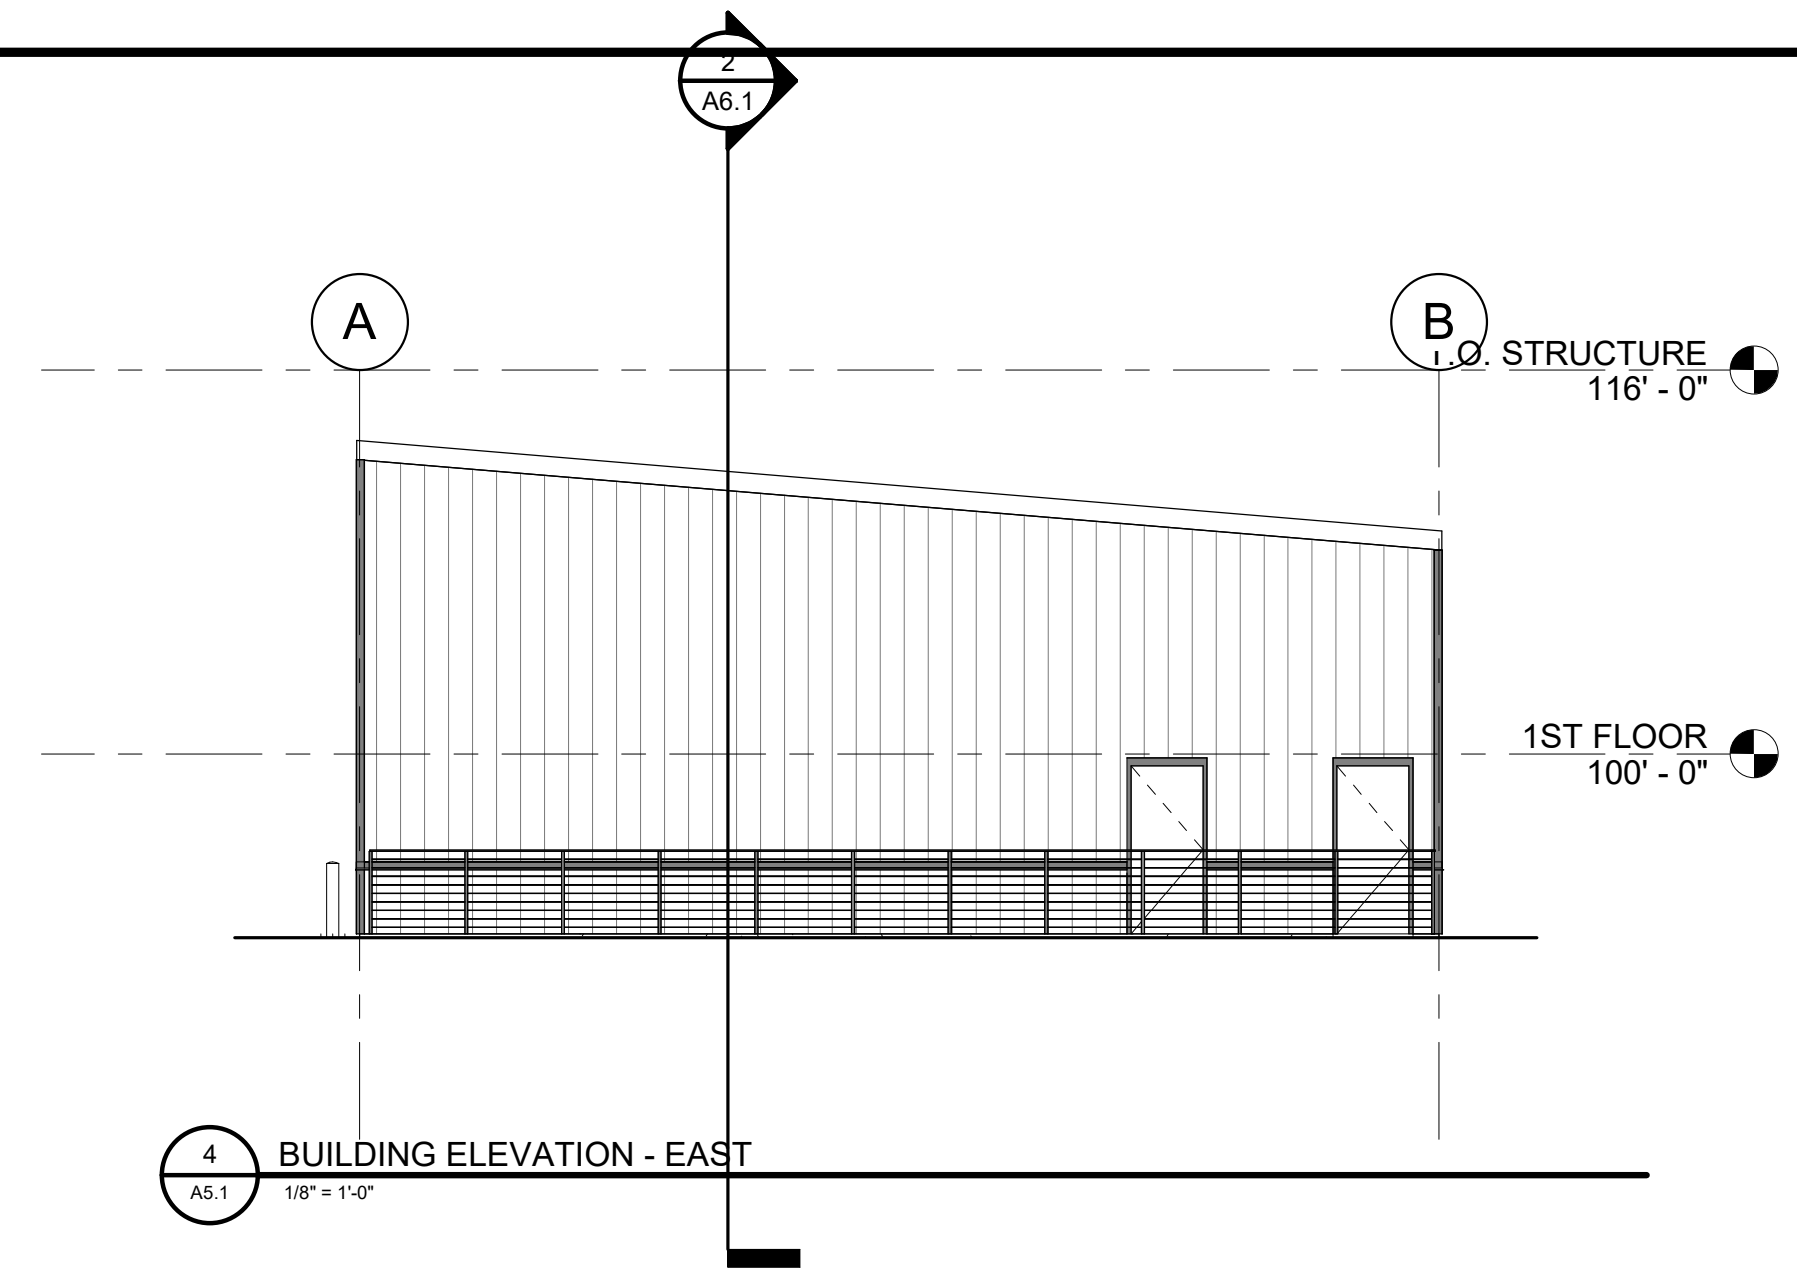

3/21/2024 10:11:31 AM

