


WOODMEN ROAD

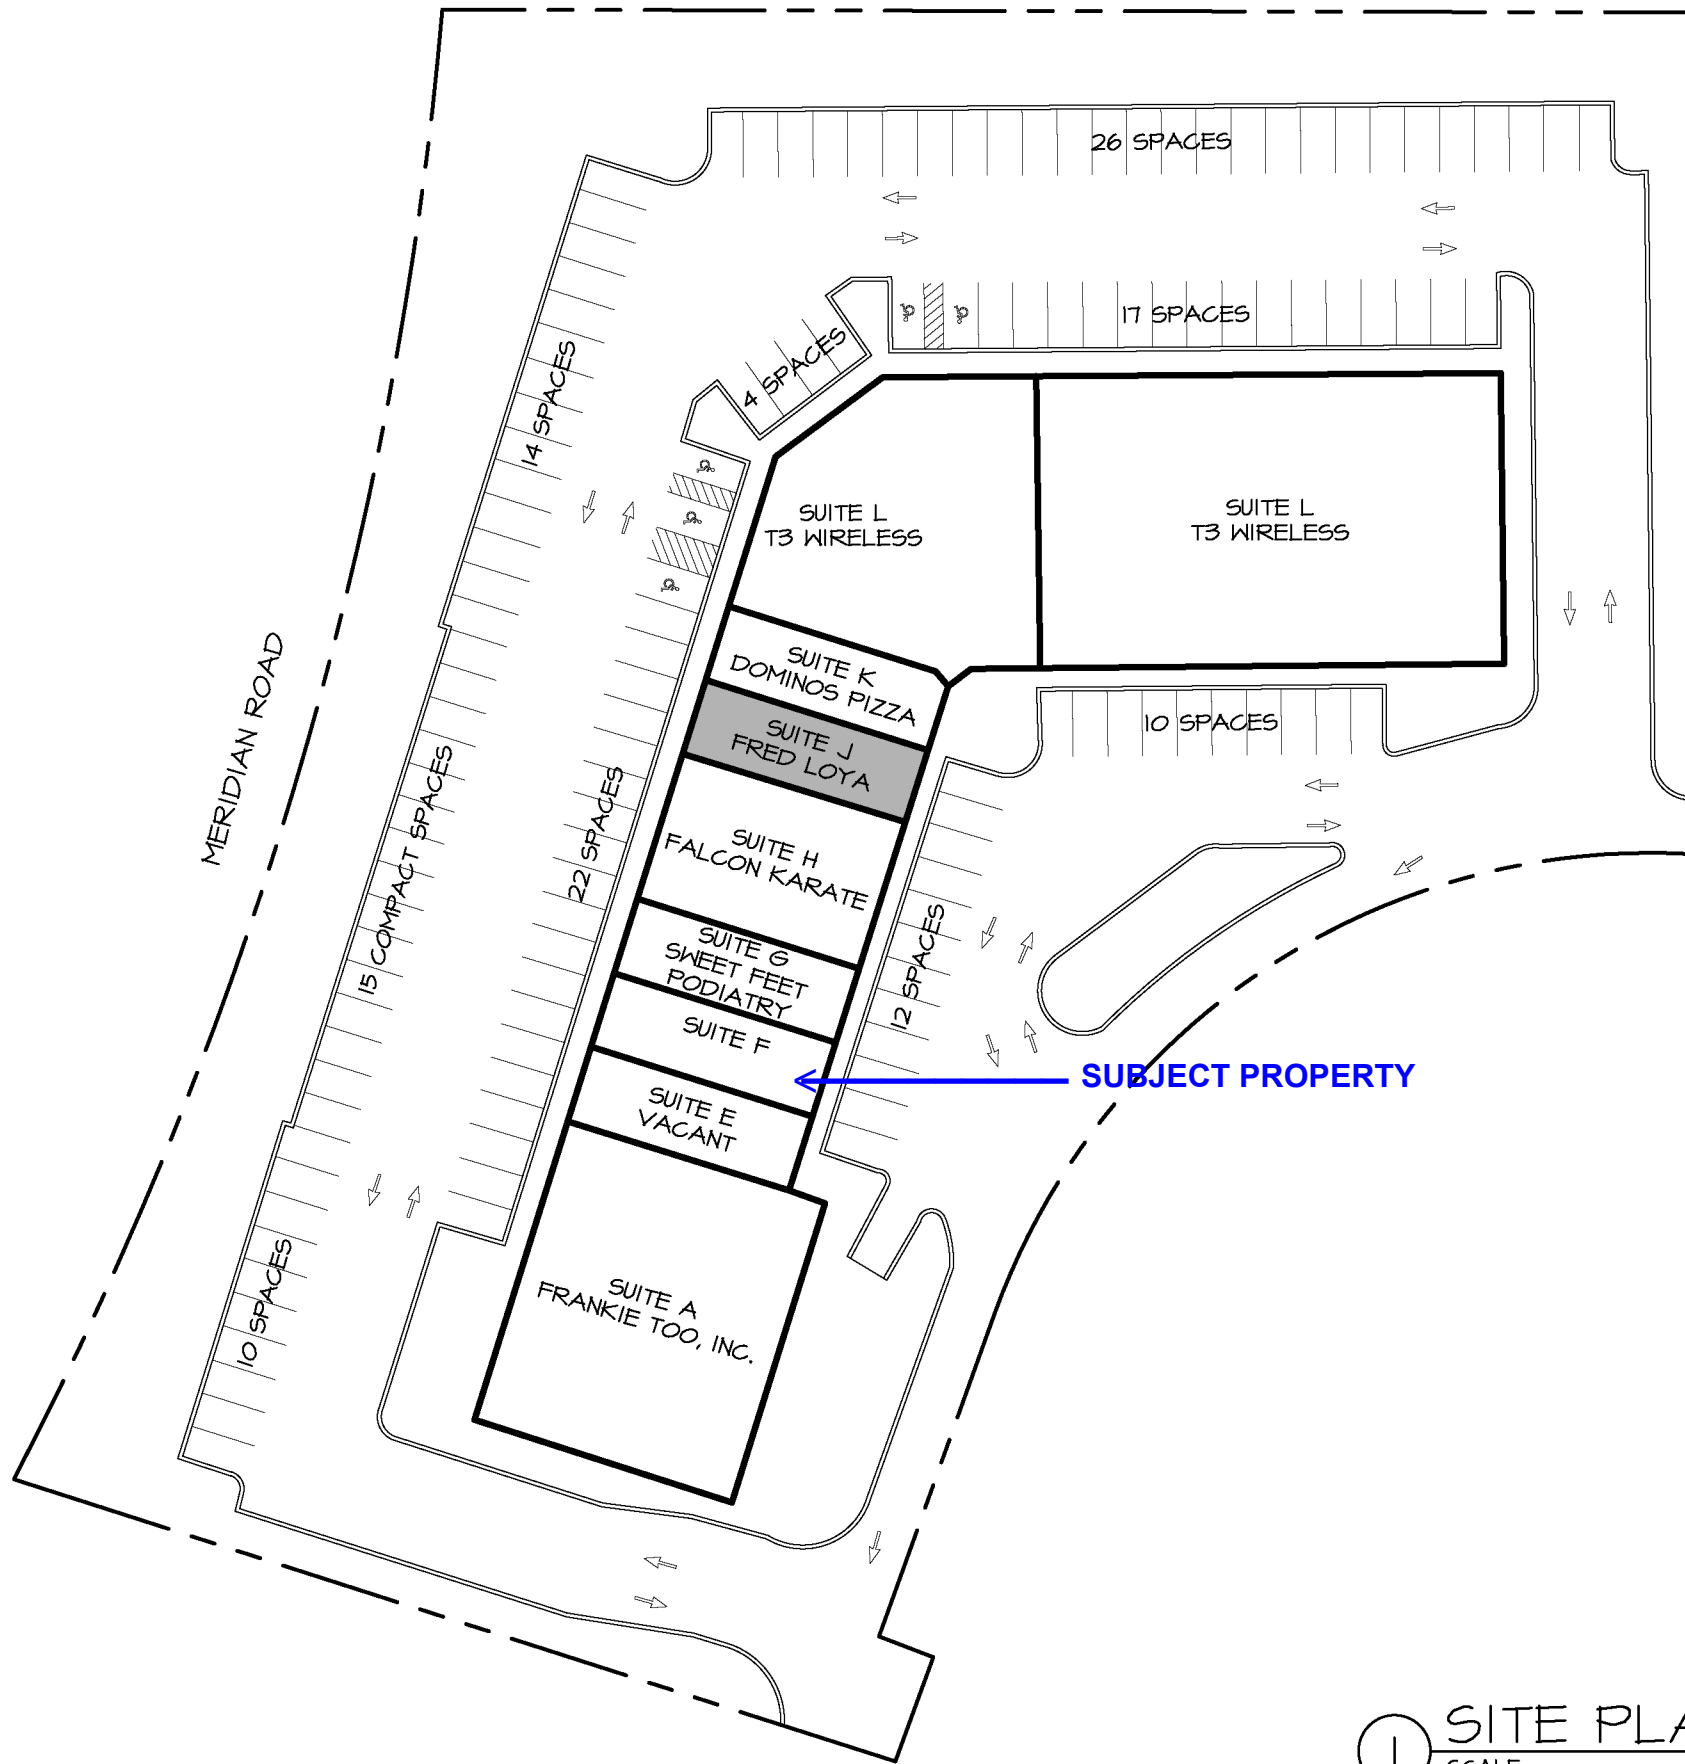

1 SITE PLAN
 SCALE: 1" = 50'-0"



13716 McLAUGHLIN ROAD
 PEYTON, CO

Scale
 1" = 50'-0"