



1 BLDG A - FLOOR PLAN
 DP-5 1/16" = 1'-0"

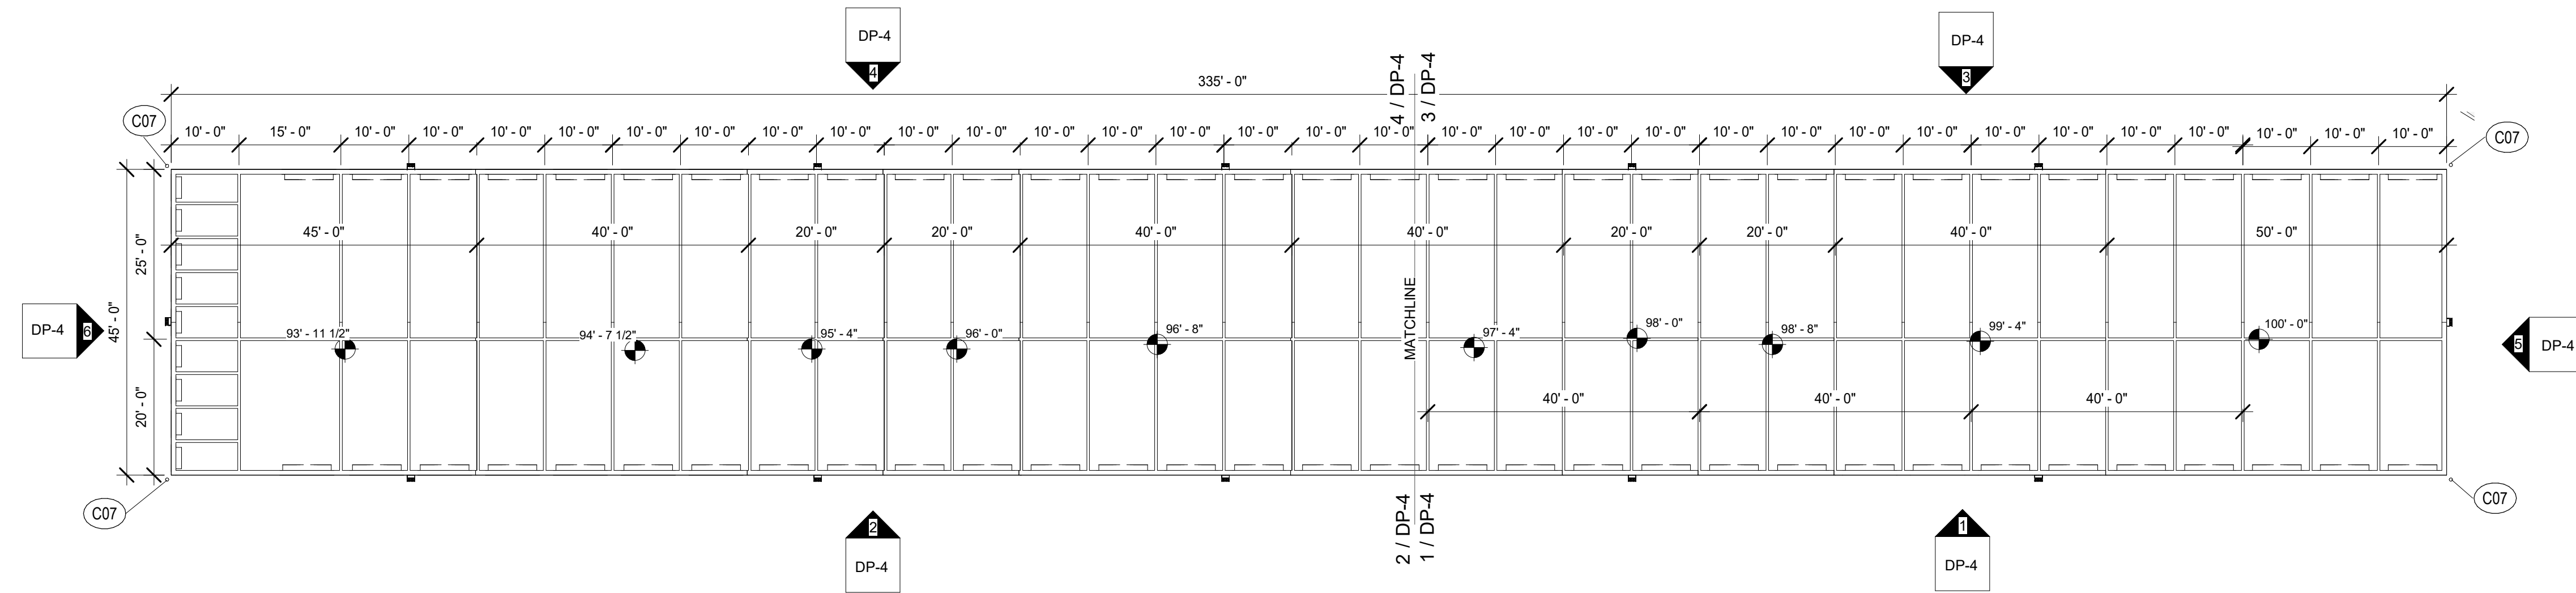

2 BLDG B - FLOOR PLAN
 DP-5 1/16" = 1'-0"

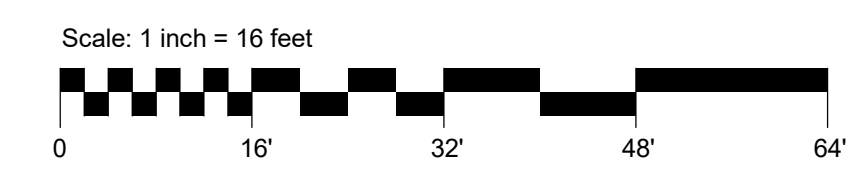

T-BONE
 CONSTRUCTION, INC.
 GENERAL CONTRACTOR

Design Development
 Consultants @

1310 FORD STREET
 COLORADO SPRINGS, CO 80915 (719) 570-1456

Revisions	
#	DATE

A STORAGE PLACE

5635 OMAHA BLVD.
 COLORADO SPRINGS, CO

DP

D1-7204

DATE 06-19-2019
 CHECKED Checker
 DRAWN BY Author

FLOOR PLANS

DP-5