




1 BLDG #14 - EAST ELEVATION NORTH
DP-3 1/8" = 1'-0"

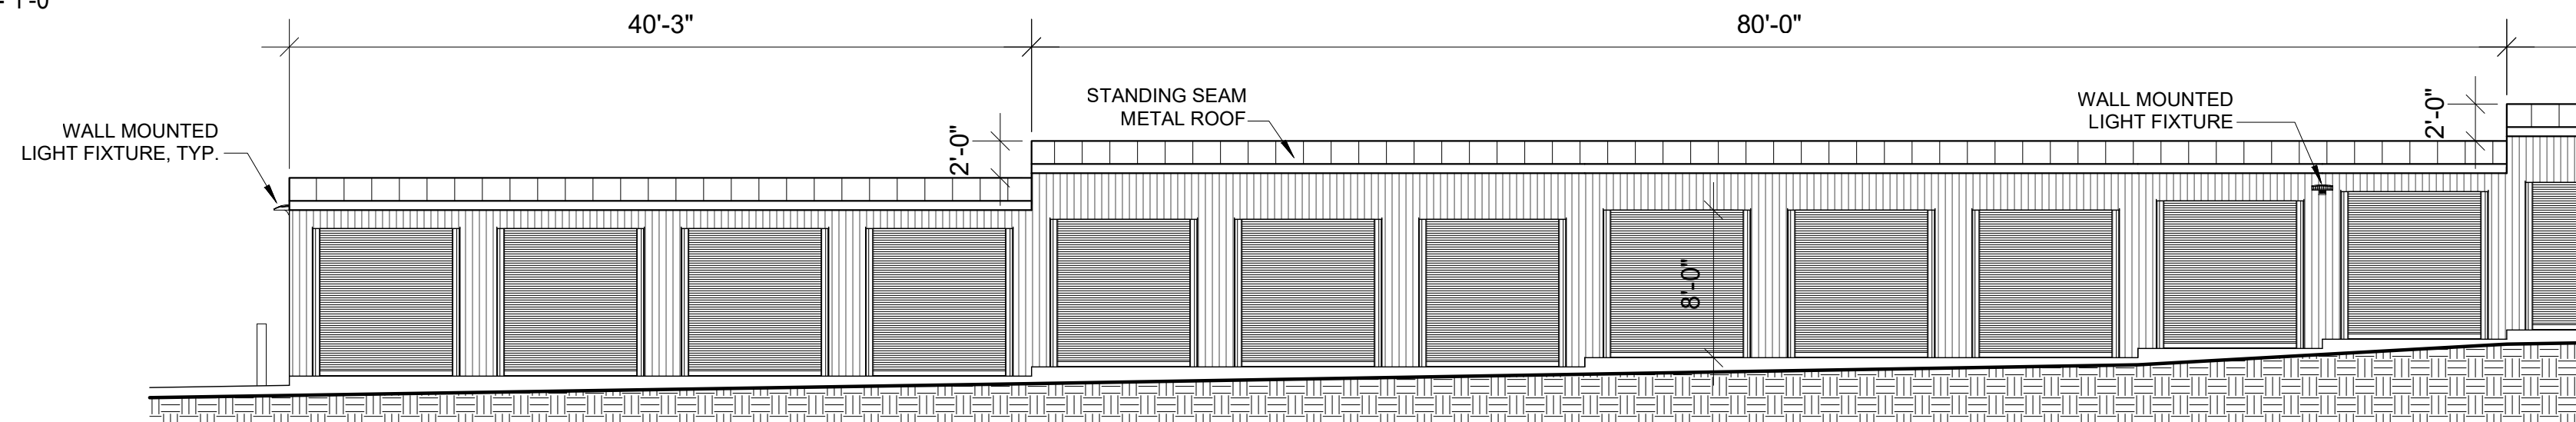


2 BLDG #14 - EAST ELEVATION SOUTH
DP-3 1/8" = 1'-0"

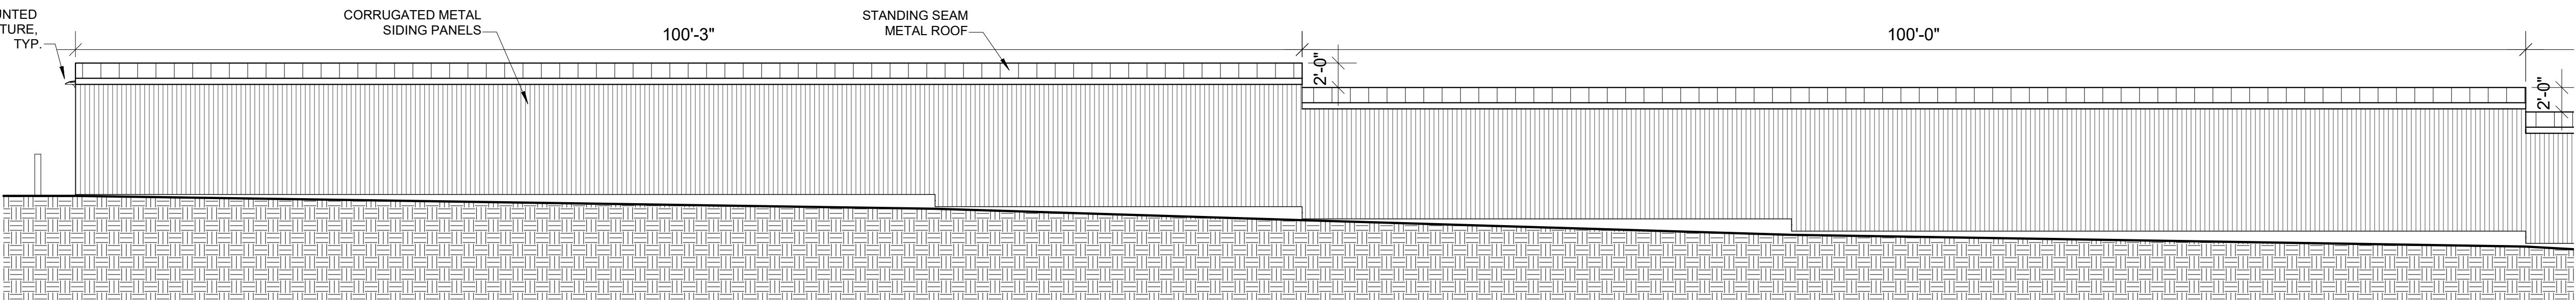


3 BLDG #14 - WEST ELEVATION NORTH
DP-3 1/8" = 1'-0"

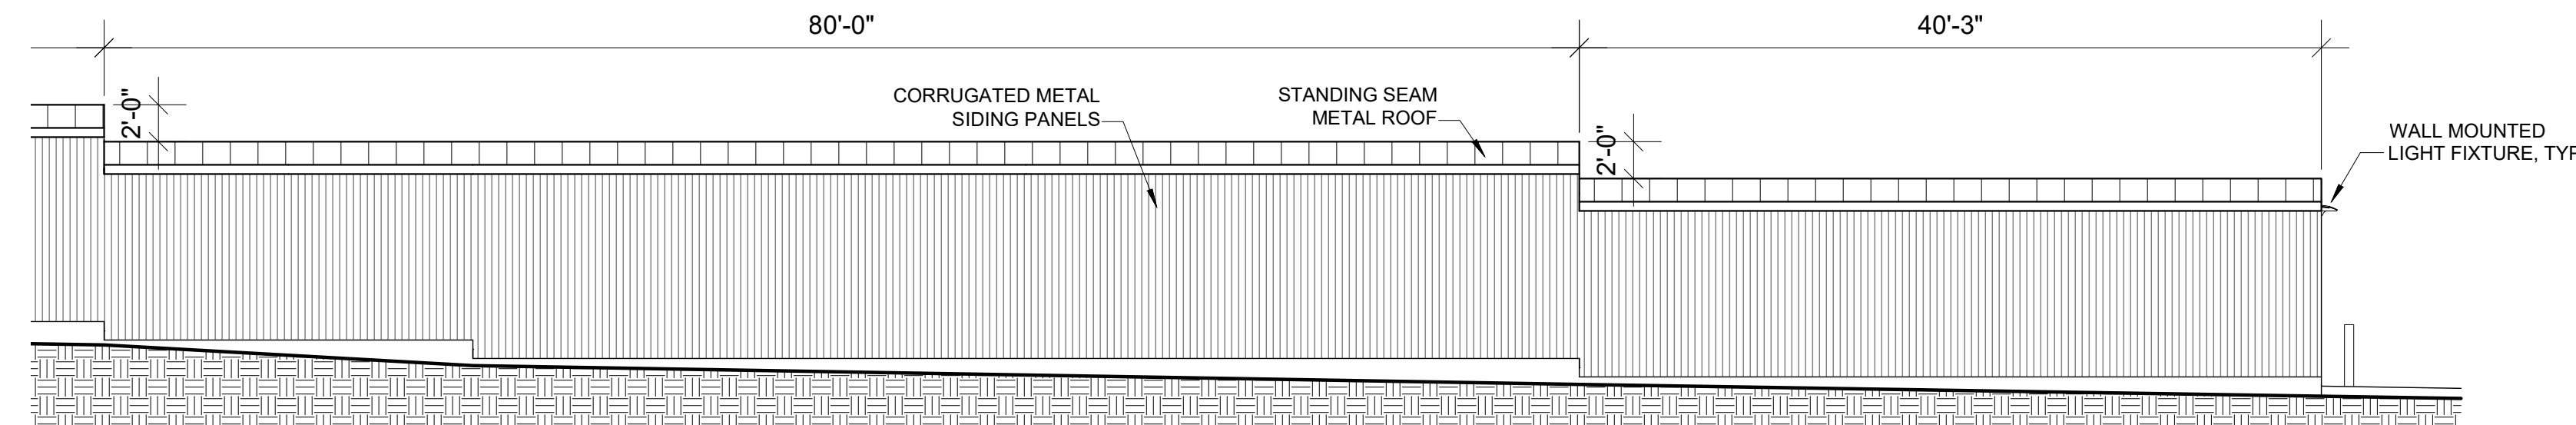


4 BLDG #14 - WEST ELEVATION SOUTH
DP-3 1/8" = 1'-0"

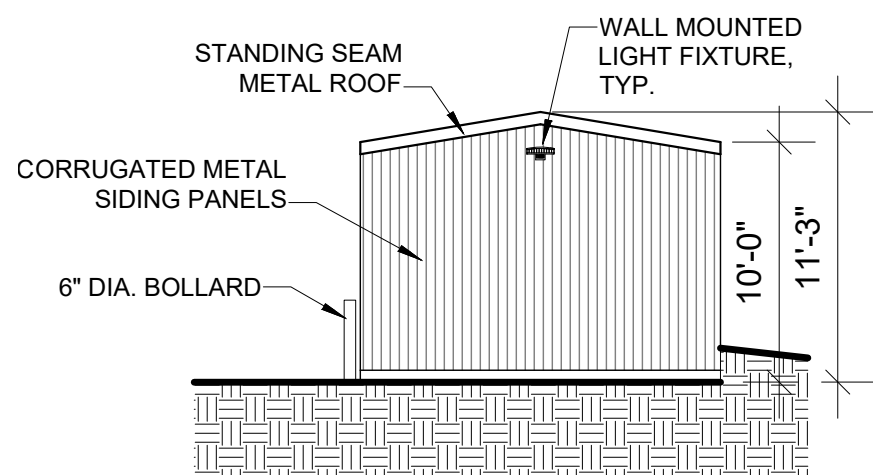

5 BLDG #14 - NORTH ELEVATION
DP-3 1/8" = 1'-0"

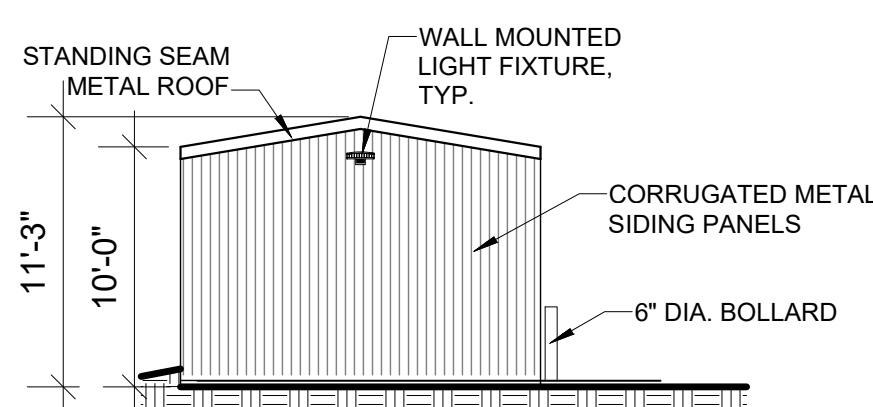

6 BLDG #14 - SOUTH ELEVATION
DP-3 1/8" = 1'-0"

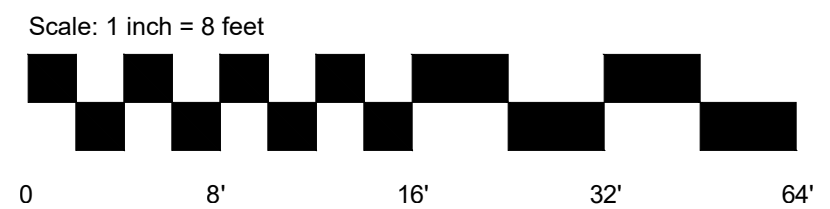

PCD FILE #PPR1929



T-BONE
CONSTRUCTION, INC.
GENERAL CONTRACTOR

Design Development
Consultants @

1310 FORD STREET
COLORADO SPRINGS, CO 80915
(719) 570-1456

(C) ALL RIGHTS RESERVED

A STORAGE PLACE

5835 OMAHA BLVD.
COLORADO SPRINGS, CO


D1-7204

DP


DATE 06-19-2019
CHECKED DCW
DRAWN BY GKC

BUILDING #14
ELEVATIONS


DP-3

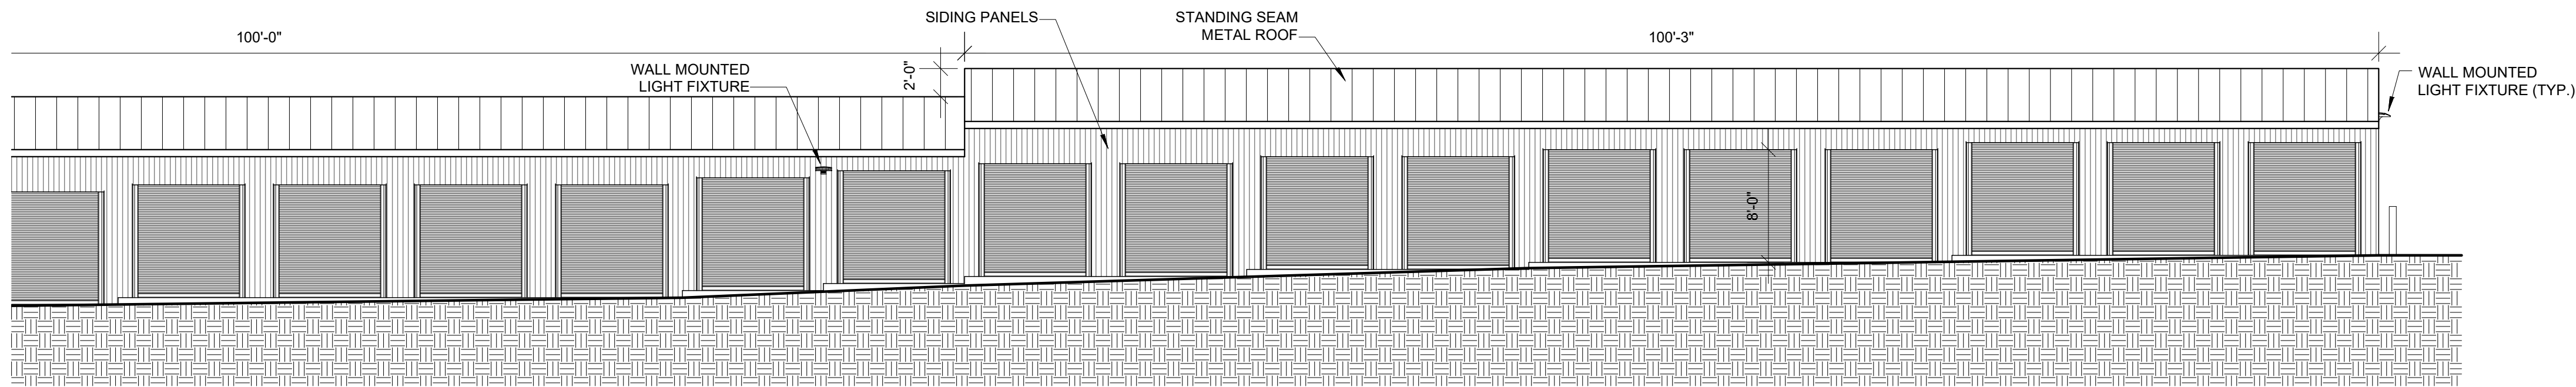


1 BLDG #13 - EAST ELEVATION NORTH
DP-4 1/8" = 1'-0"

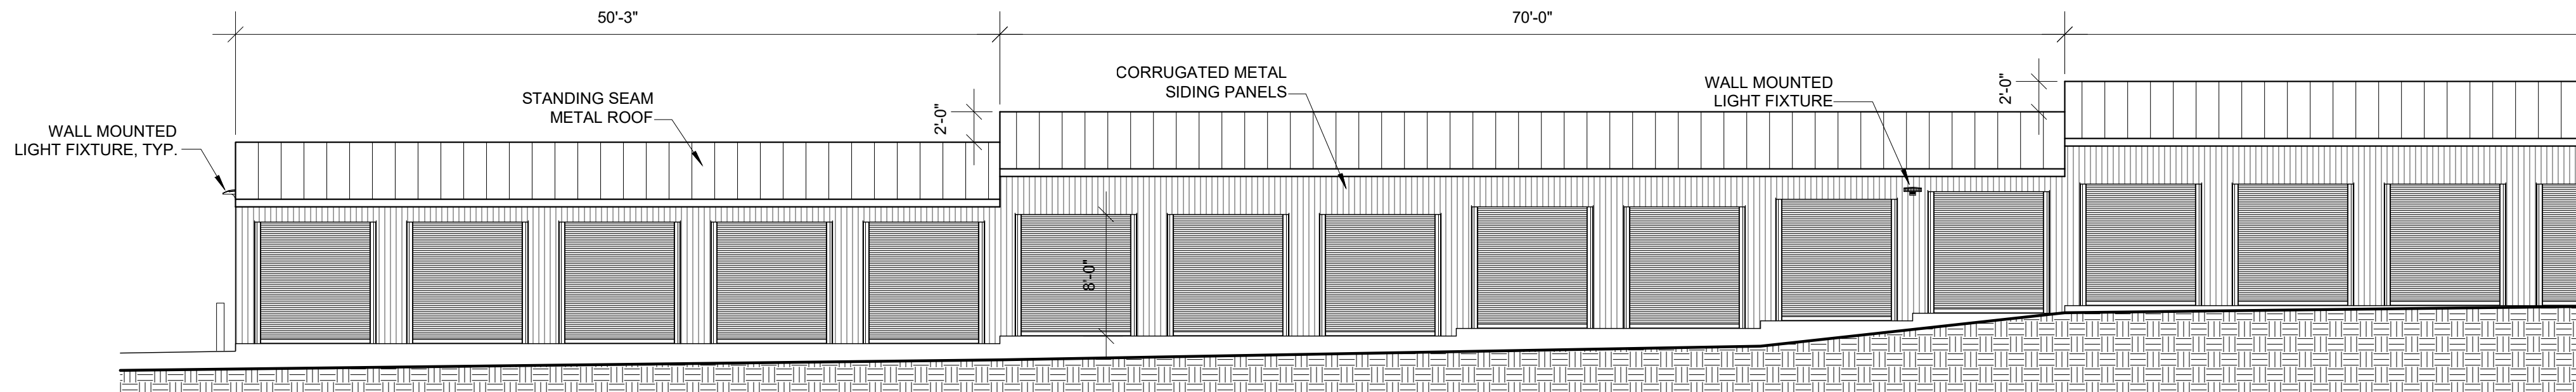


2 BLDG #13 - EAST ELEVATION SOUTH
DP-4 1/8" = 1'-0"

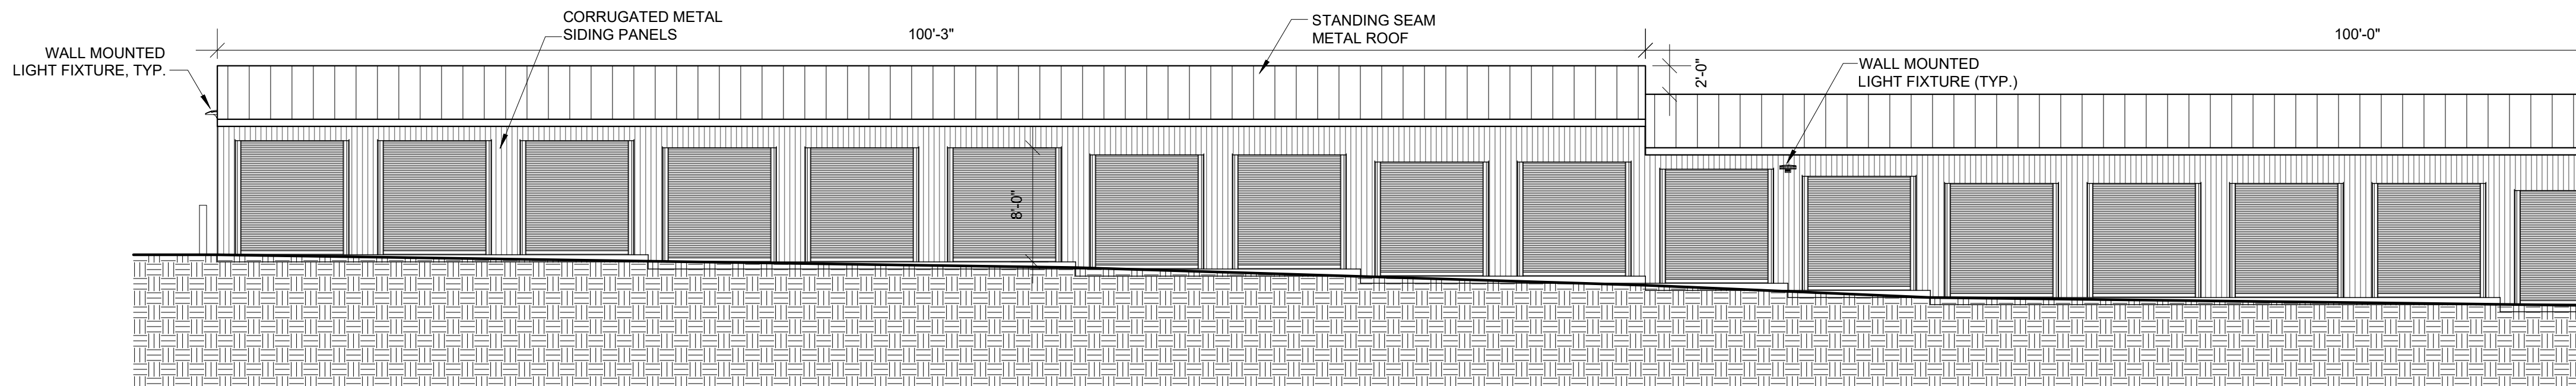


3 BLDG #13 - WEST ELEVATION NORTH
DP-4 1/8" = 1'-0"

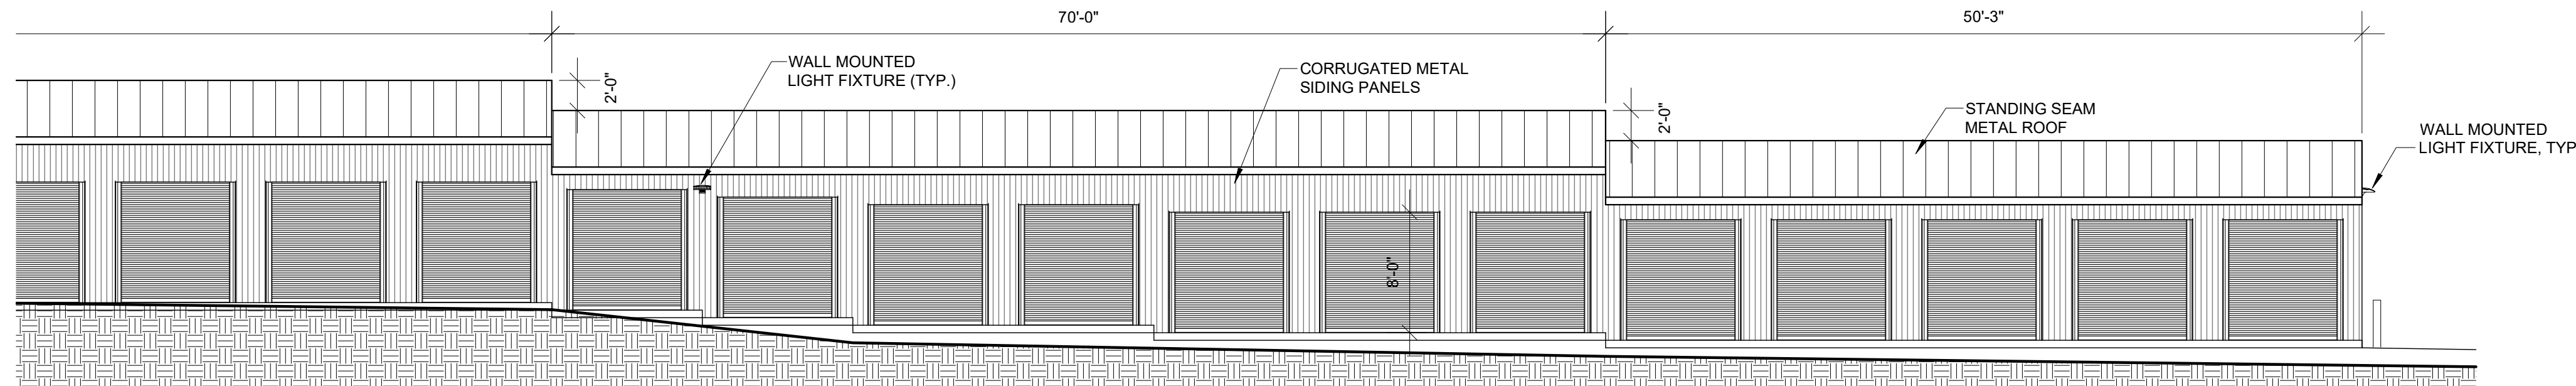


4 BLDG #13 - WEST ELEVATION SOUTH
DP-4 1/8" = 1'-0"

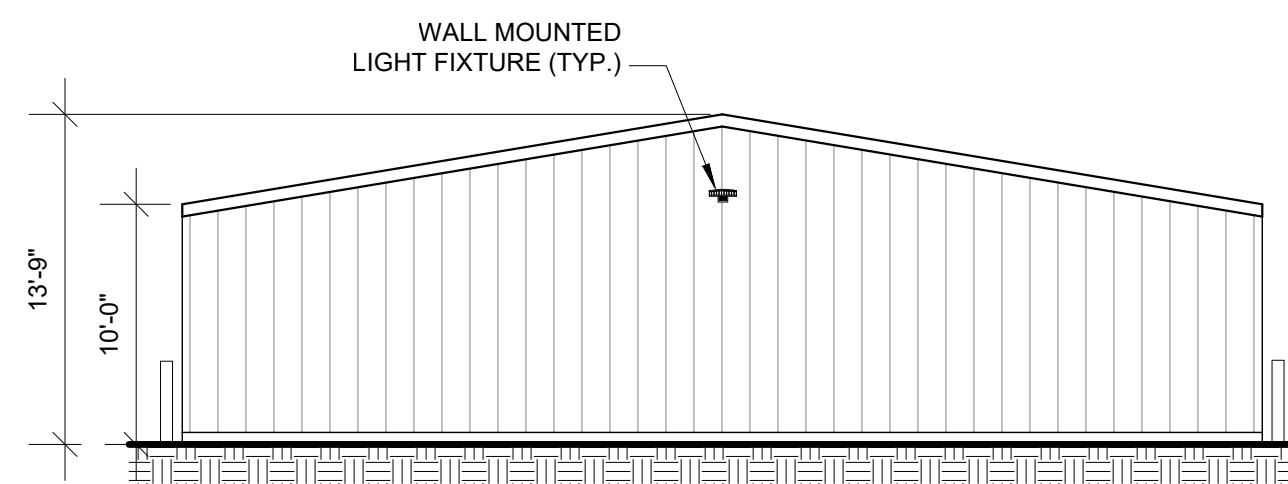

5 BLDG #13 - NORTH ELEVATION
DP-4 1/8" = 1'-0"

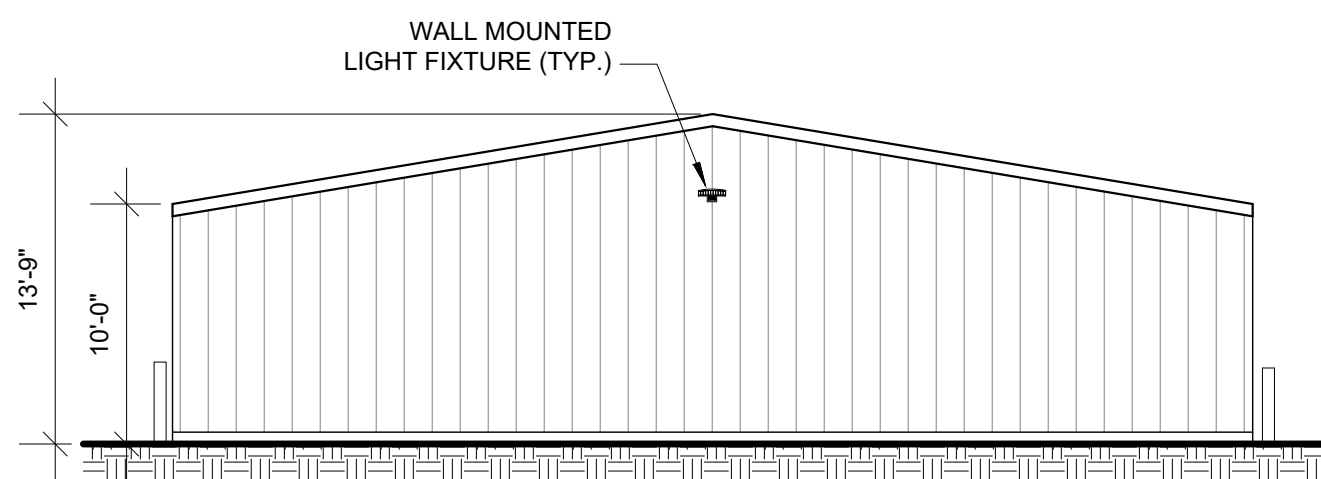

6 BLDG #13 - SOUTH ELEVATION
DP-4 1/8" = 1'-0"

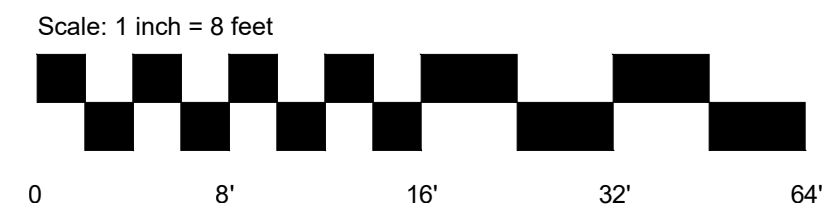

PCD FILE #PPR1929



Design Development
Consultants @

1310 FORD STREET
COLORADO SPRINGS, CO 80915
(719) 570-1456

(C) ALL RIGHTS RESERVED

#	DESCRIPTION	DATE
1	1ST RESUBMITTAL	03-09-2020

A STORAGE PLACE

5835 OMAHA BLVD.
COLORADO SPRINGS, CO

D1-7204

DP

DATE	06-19-2019
CHECKED	DCW
DRAWN BY	GKC

BUILDING #13
ELEVATIONS

DP-4