



BLDG C FLOOR PLAN

SCALE: 1/16" = 1'-0"

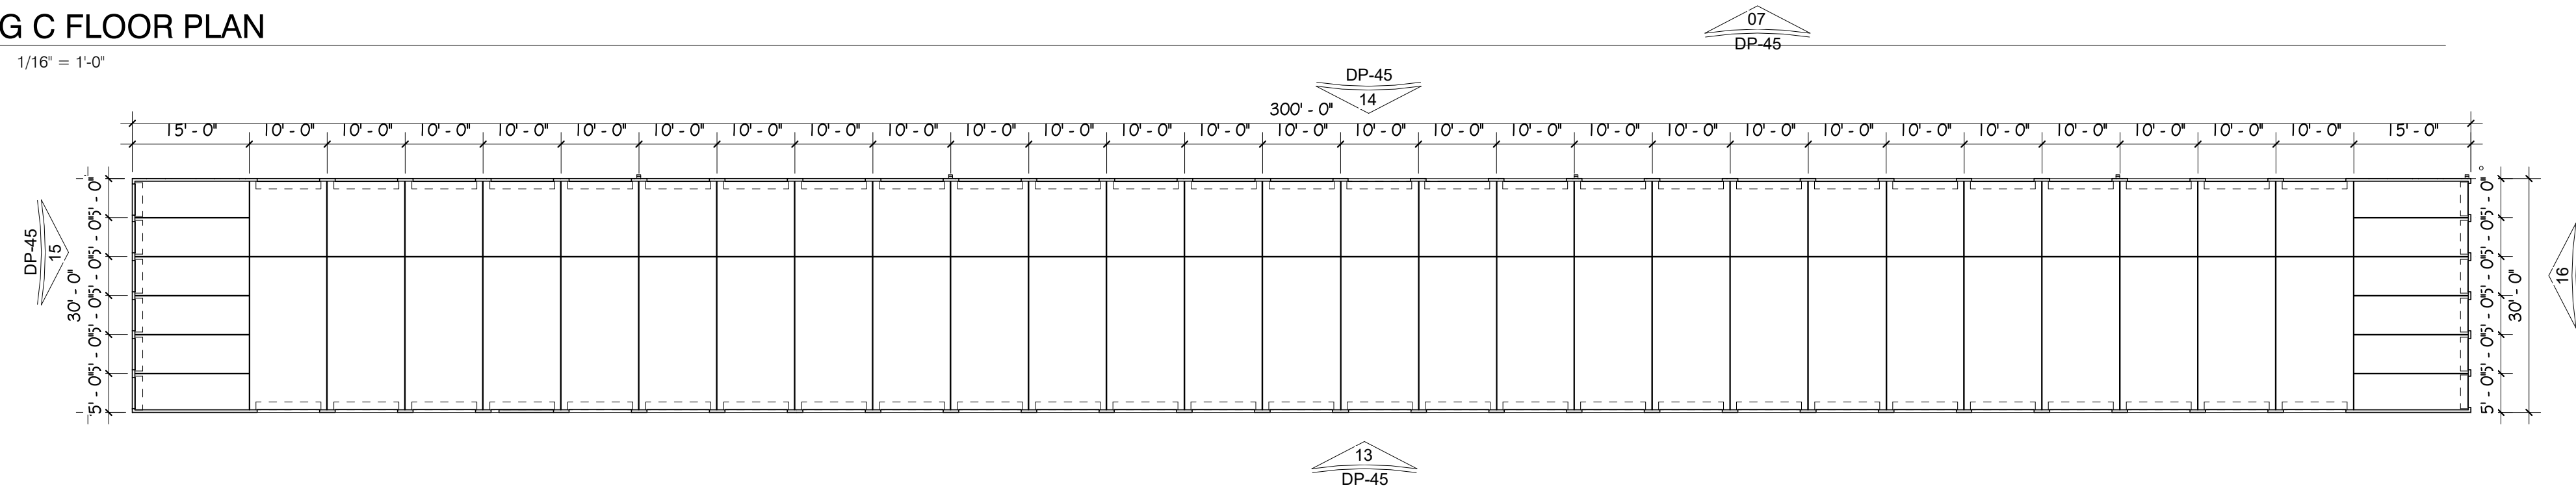


BLDG D FLOOR PLAN

SCALE: 1/16" = 1'-0"

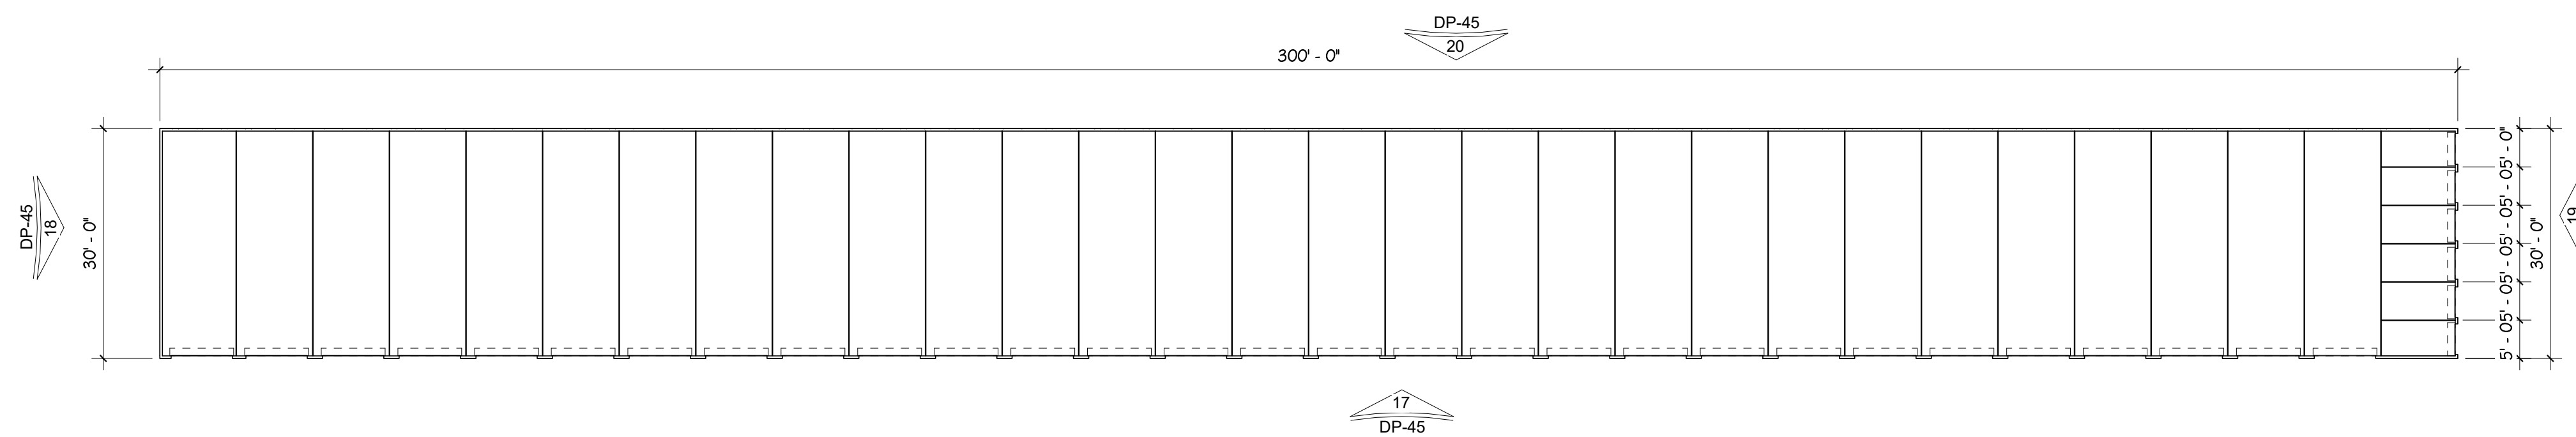


BLDG E FLOOR PLAN

SCALE: 1/16" = 1'-0"

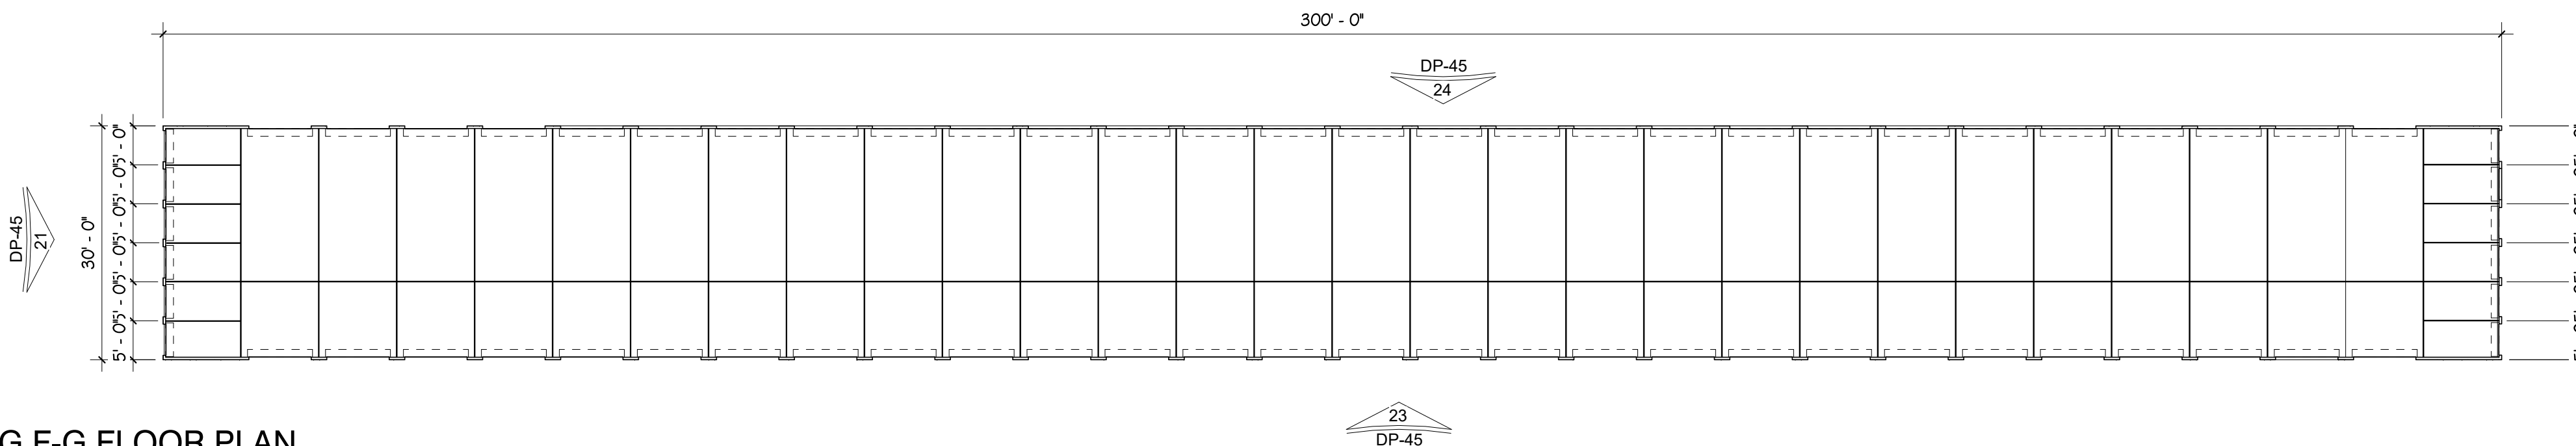


BLDG F-G FLOOR PLAN

SCALE: 1/16" = 1'-0"

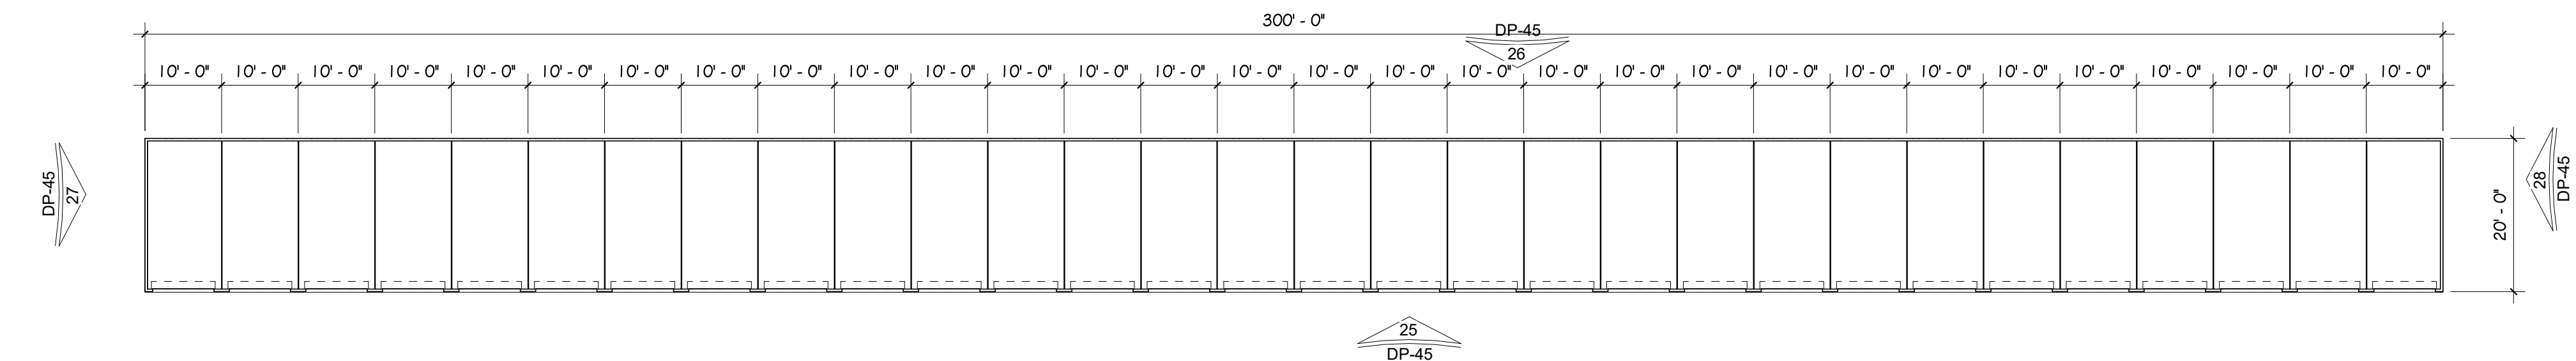


BLDG H FLOOR PLAN

SCALE: 1/16" = 1'-0"

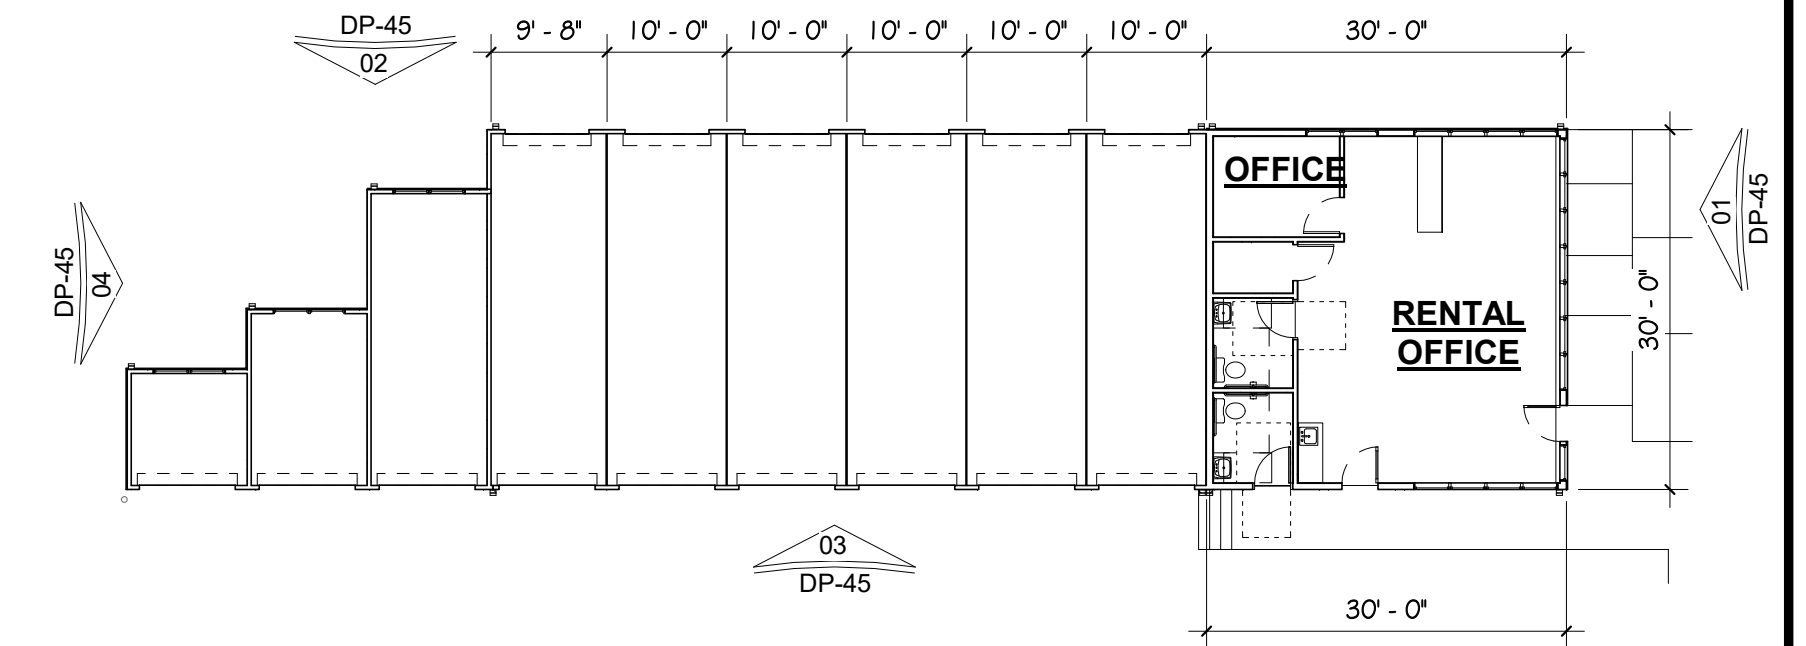

BLDG A FLOOR PLAN

SCALE: 1/16" = 1'-0"

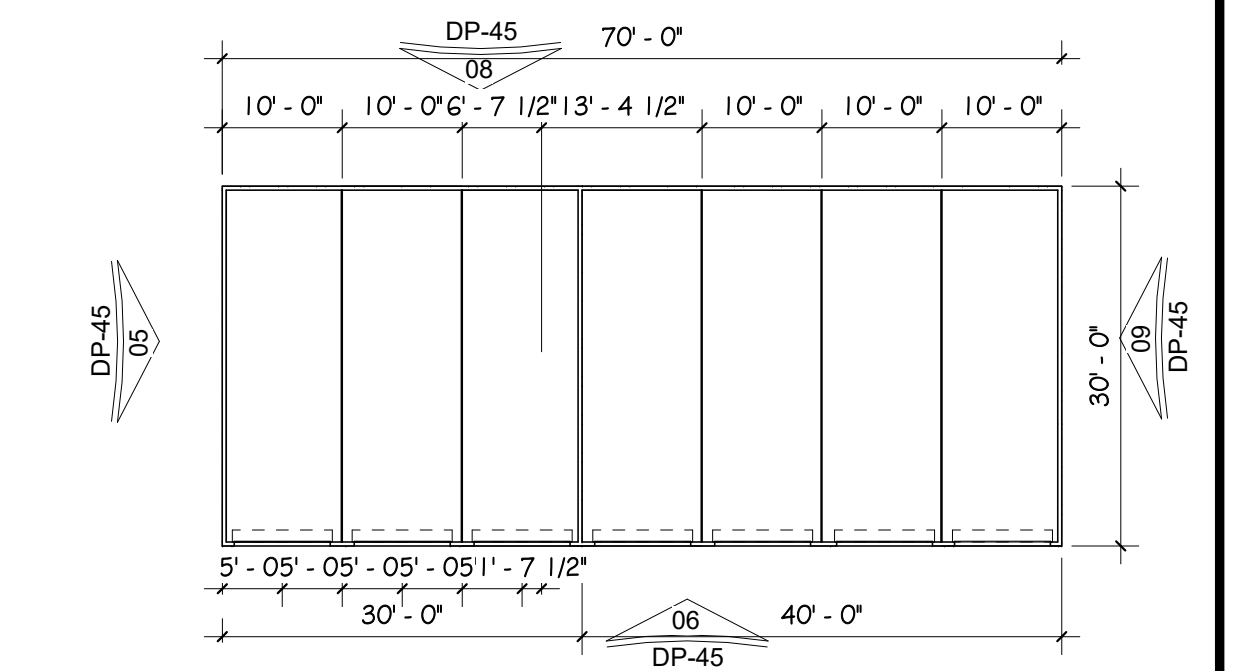

BLDG B FLOOR PLAN

SCALE: 1/16" = 1'-0"