



**BLDG C FLOOR PLAN**

SCALE: 1/16" = 1'-0"

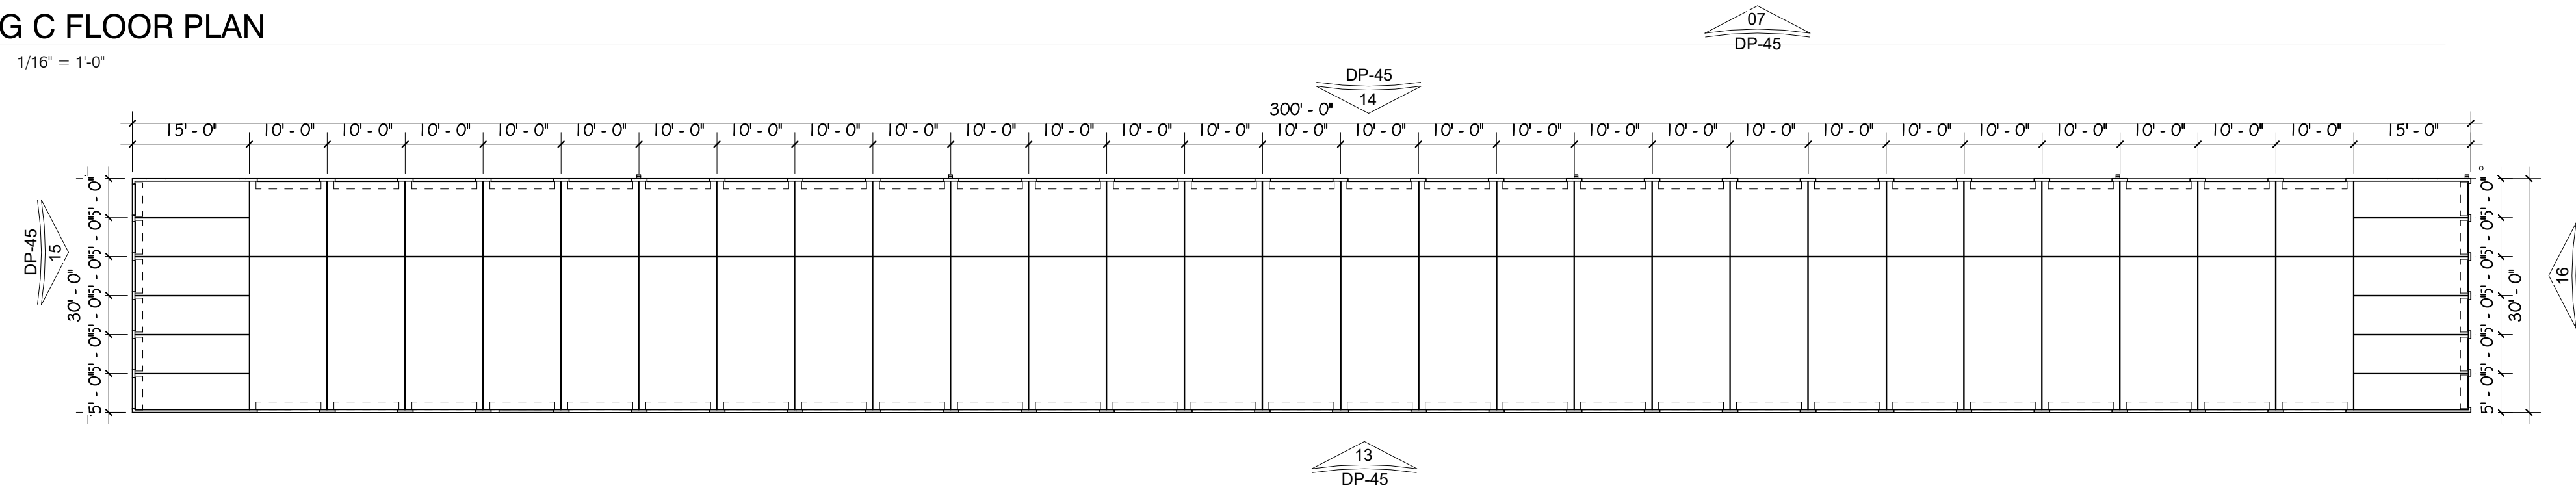


**BLDG D FLOOR PLAN**

SCALE: 1/16" = 1'-0"

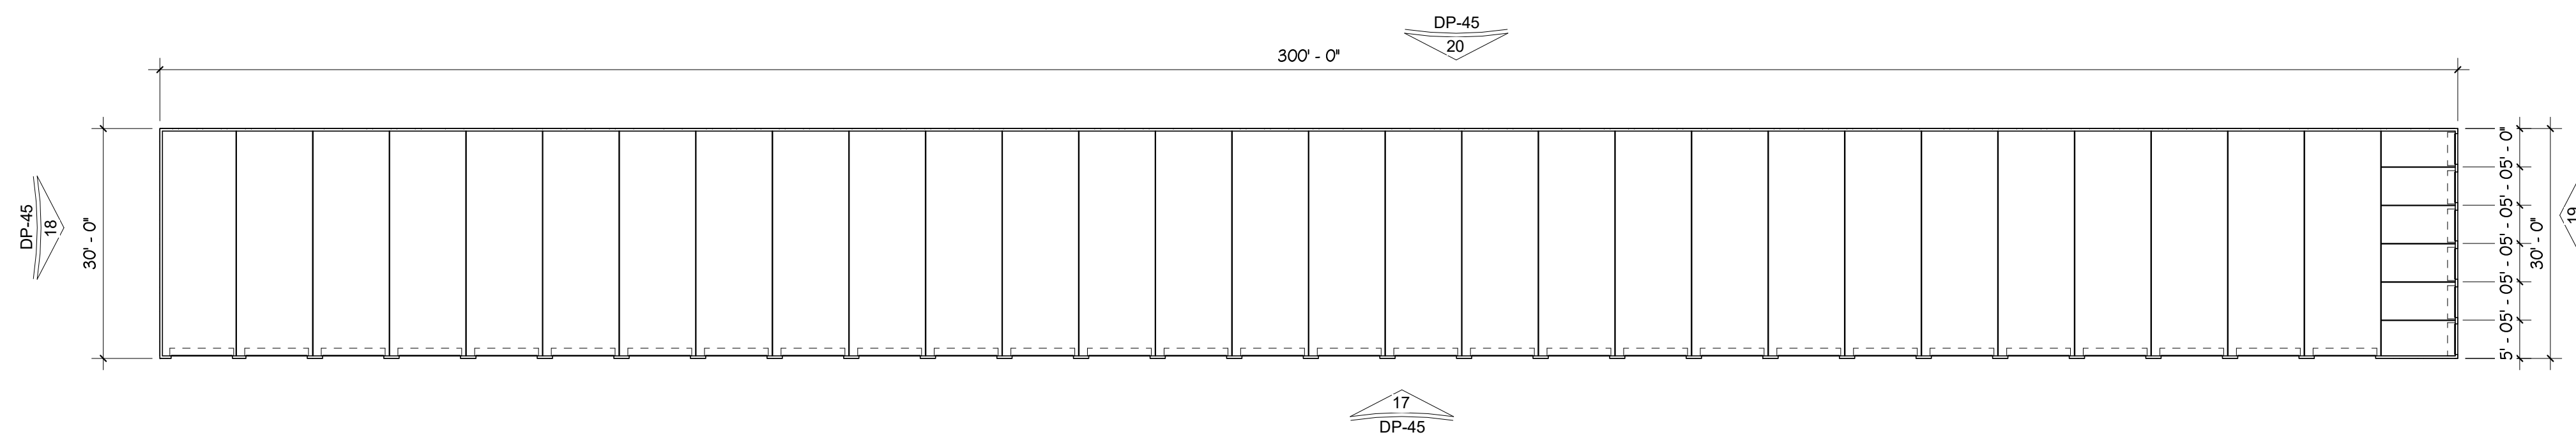


**BLDG E FLOOR PLAN**

SCALE: 1/16" = 1'-0"

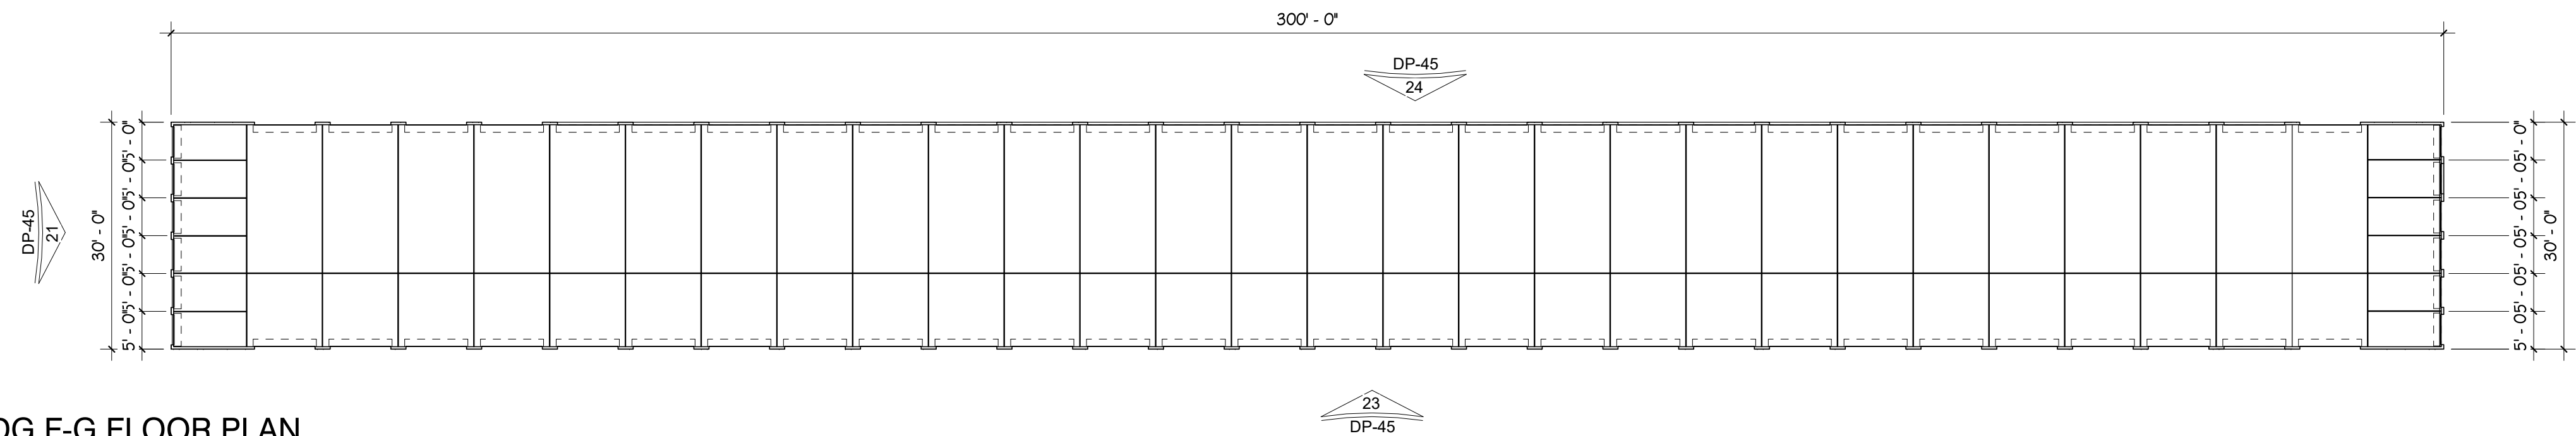


**BLDG F-G FLOOR PLAN**

SCALE: 1/16" = 1'-0"

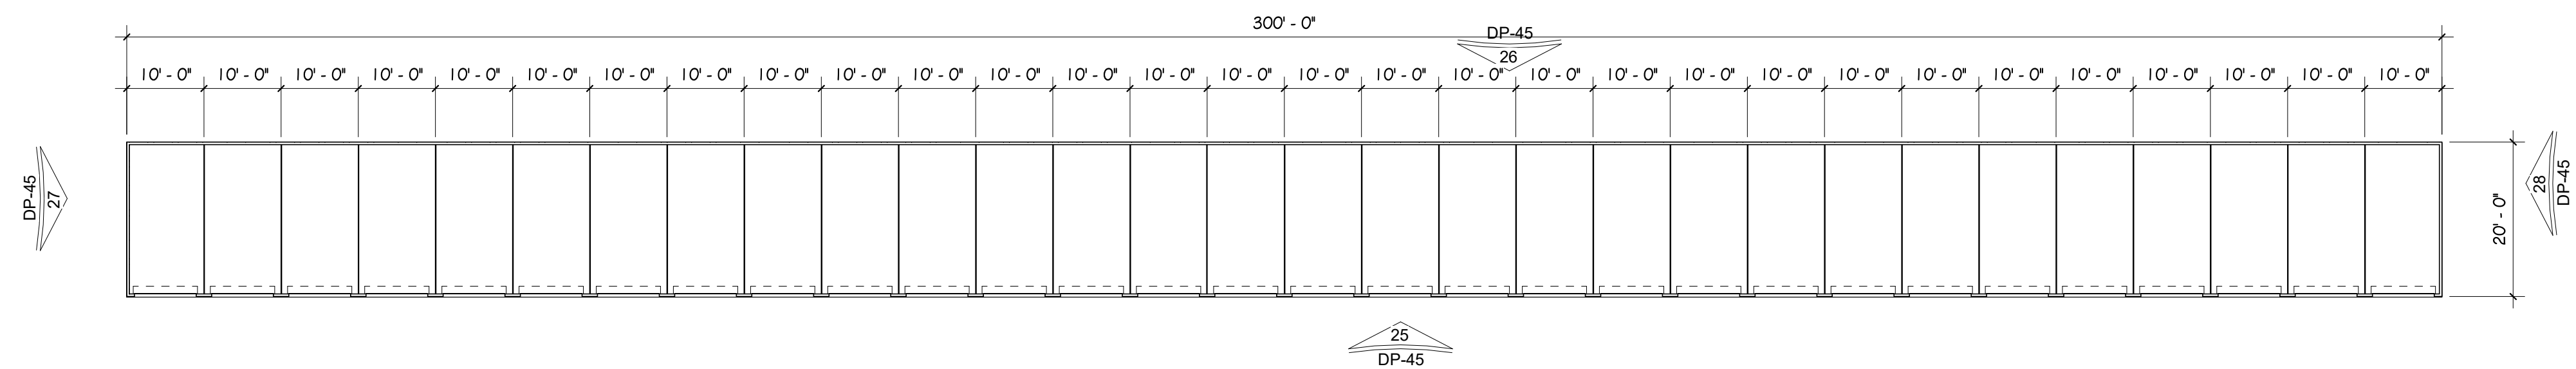


**BLDG H FLOOR PLAN**

SCALE: 1/16" = 1'-0"

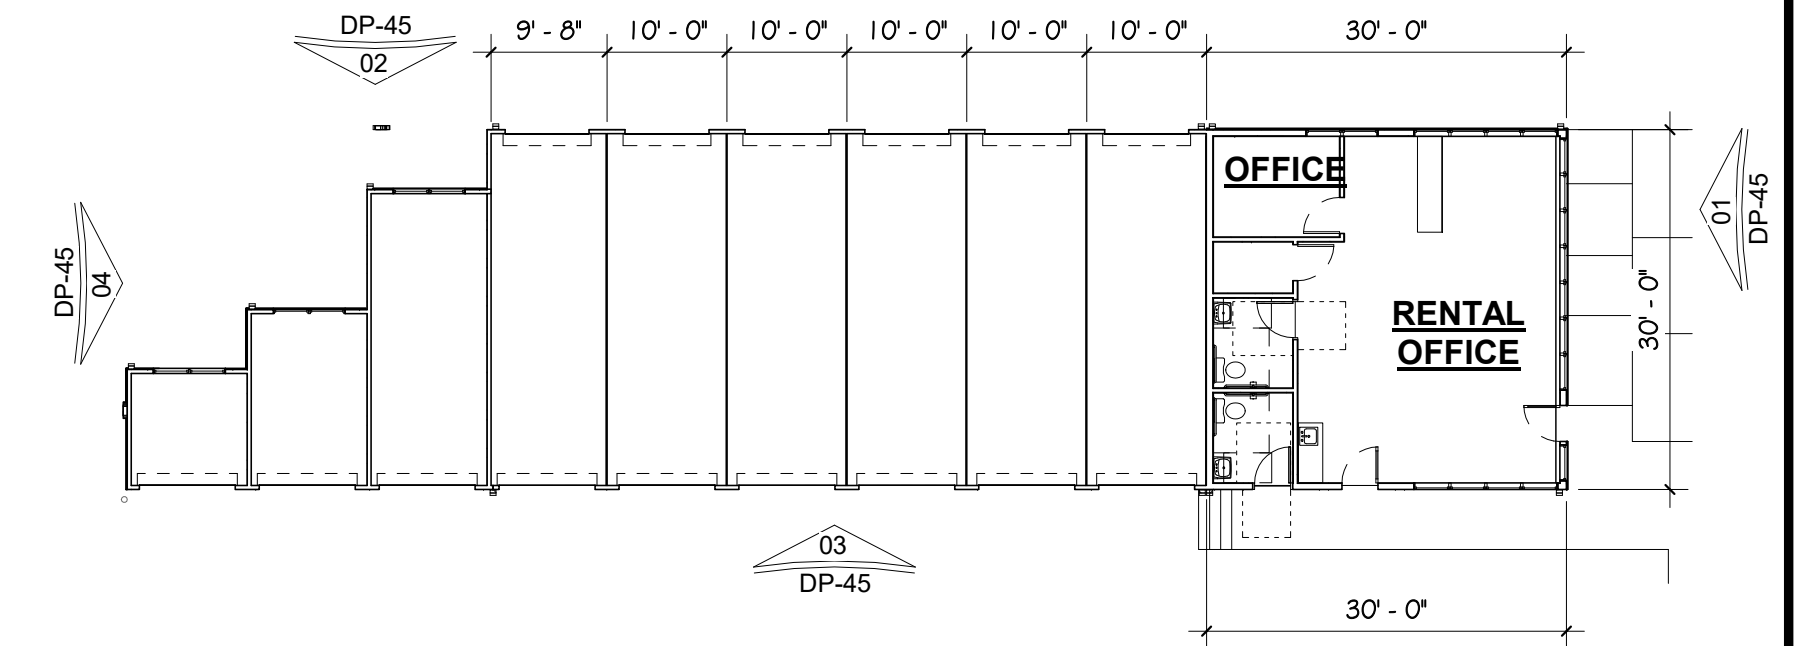

**BLDG A FLOOR PLAN**

SCALE: 1/16" = 1'-0"

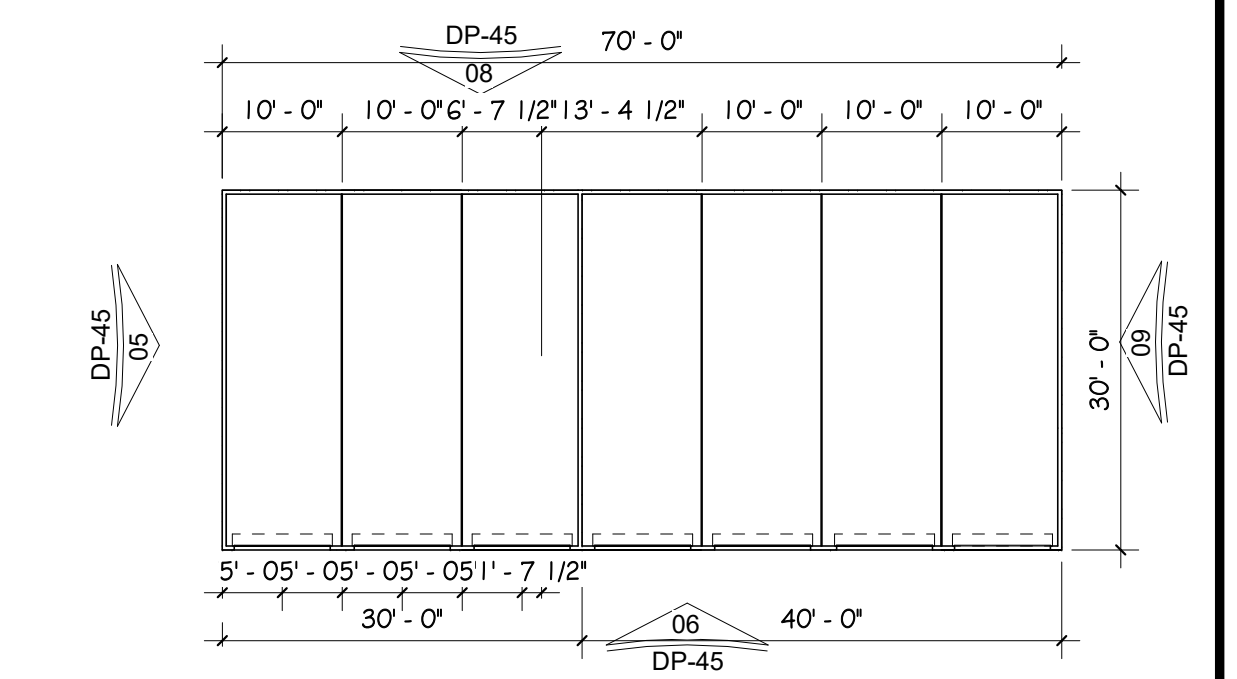

**BLDG B FLOOR PLAN**

SCALE: 1/16" = 1'-0"