




01 BUILDING A EAST ELEVATION 1/16" = 1'-0"
 02 BUILDING A NORTH ELEVATION 1/16" = 1'-0"
 03 BUILDING A SOUTH ELEVATION 1/16" = 1'-0"
 04 BUILDING A WEST ELEV 1/16" = 1'-0"
 05 BUILDING B WEST ELEV 1/16" = 1'-0"
 06 BUILDING B SOUTH ELEVATION 1/16" = 1'-0"

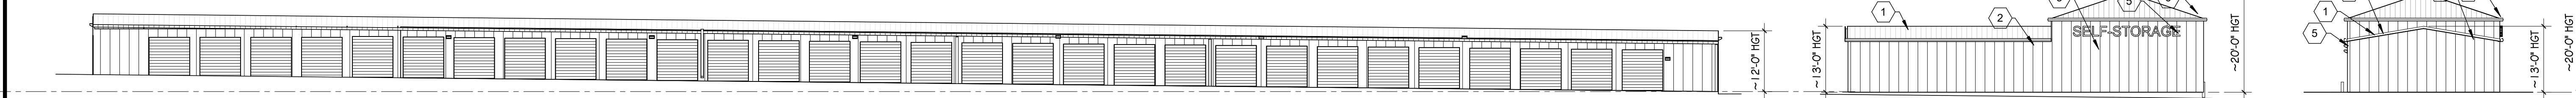


07 BUILDING C & I WEST ELEVATIONS 1/16" = 1'-0"
 08 BUILDING B NORTH ELEVATION 1/16" = 1'-0"
 09 BUILDING B EAST ELEV 1/16" = 1'-0"

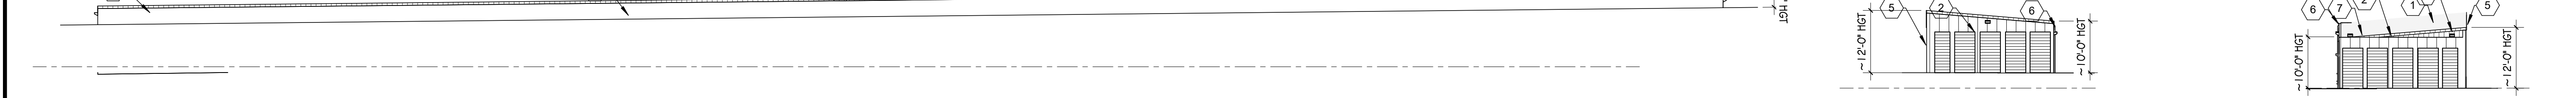


10 BUILDING C & I EAST ELEVATION 1/16" = 1'-0"
 11 BUILDING C & I NORTH ELEVATION 1/16" = 1'-0"
 12 BUILDING C & I SOUTH ELEVATION 1/16" = 1'-0"

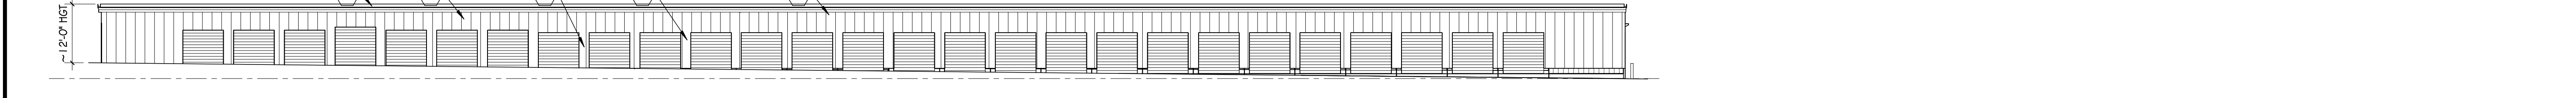


13 BUILDING D WEST ELEVATION 1/16" = 1'-0"
 14 BUILDING D EAST ELEVATION 1/16" = 1'-0"

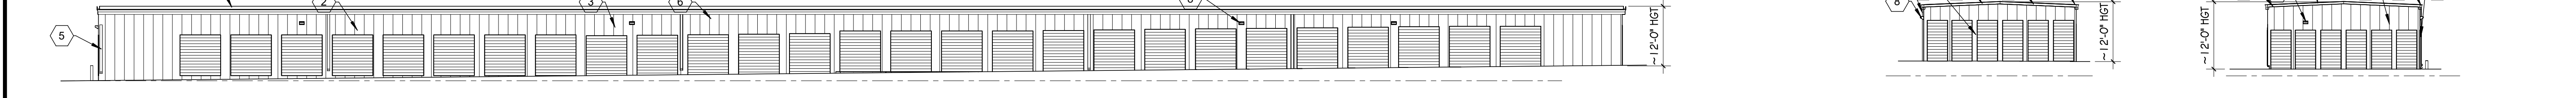


15 BUILDING D NORTH ELEVATION 1/16" = 1'-0"
 16 BUILDING D SOUTH ELEVATION 1/16" = 1'-0"

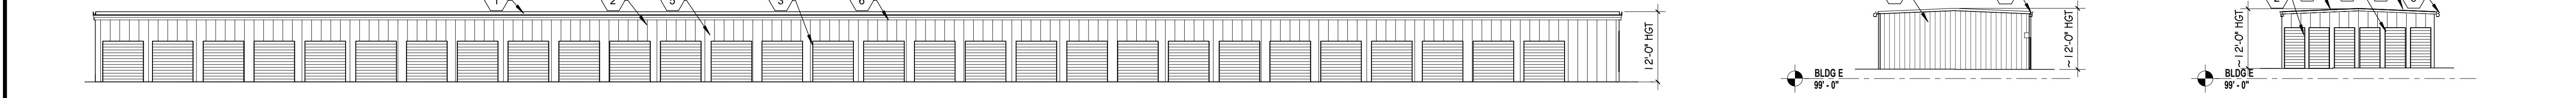


17 BUILDING E WEST ELEVATION 1/16" = 1'-0"
 18 BUILDING E NORTH ELEVATION 1/16" = 1'-0"
 19 BUILDING E SOUTH ELEVATION 1/16" = 1'-0"

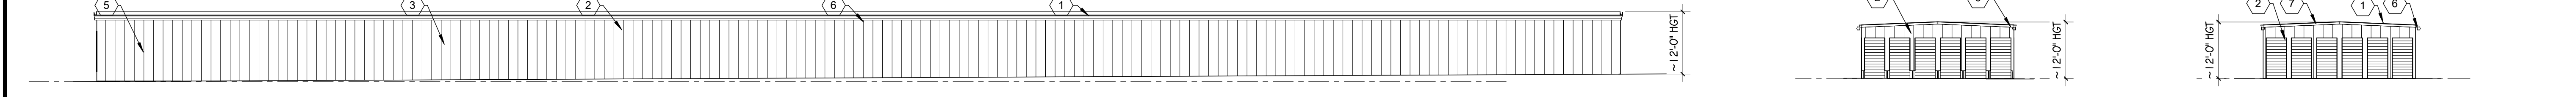


20 BUILDING E EAST ELEVATION 1/16" = 1'-0"
 21 BUILDING F-G NORTH ELEVATION 1/16" = 1'-0"
 22 BUILDING F-G SOUTH ELEVATION 1/16" = 1'-0"

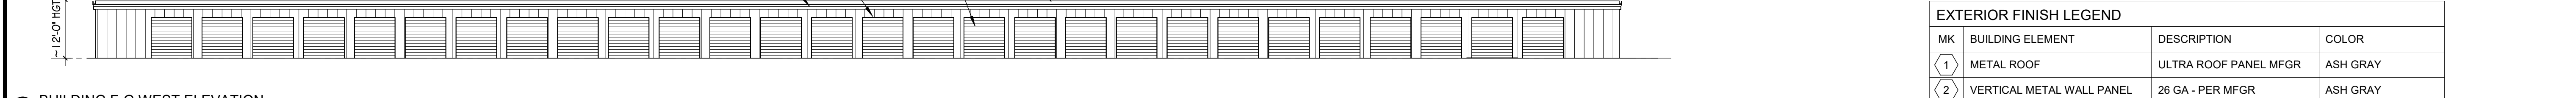


23 BUILDING F-G WEST ELEVATION 1/16" = 1'-0"
 24 BUILDING F-G EAST ELEVATION 1/16" = 1'-0"

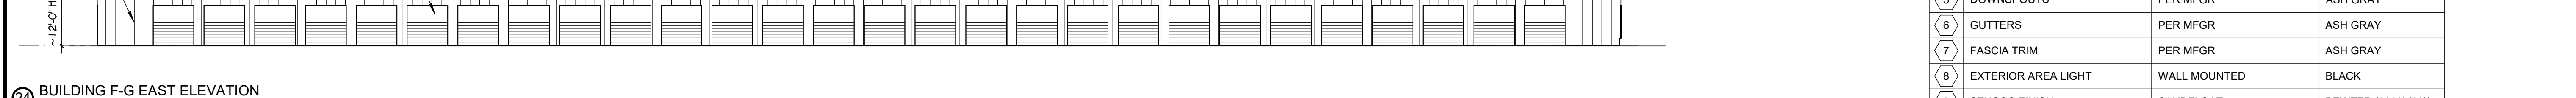

25 BUILDING H EAST ELEVATION 1/16" = 1'-0"
 26 BUILDING H WEST ELEVATION 1/16" = 1'-0"

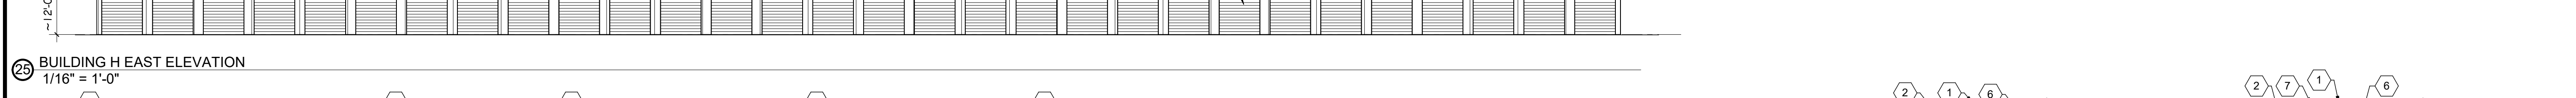

27 BUILDING H NORTH ELEVATION 1/16" = 1'-0"
 28 BUILDING H SOUTH ELEVATION 1/16" = 1'-0"

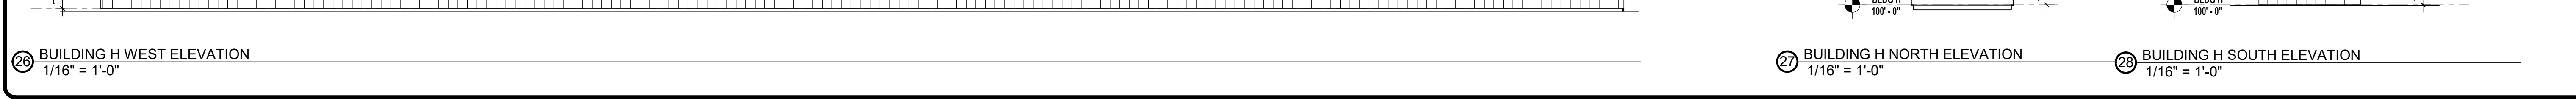

MK	BUILDING ELEMENT	DESCRIPTION	COLOR
1	METAL ROOF	ULTRA ROOF PANEL MFGR	ASH GRAY
2	VERTICAL METAL WALL PANEL	26 GA - PER MFGR	ASH GRAY
3	SMOOTH METAL WALL PANEL	26 GA - PER MFGR	WHITE
4	ALUM CLAD WINDOWS	PER MFGR	PEWTER
5	DOWNSPOUTS	PER MFGR	ASH GRAY
6	GUTTERS	PER MFGR	ASH GRAY
7	FASCIA TRIM	PER MFGR	ASH GRAY
8	EXTERIOR AREA LIGHT	WALL MOUNTED	BLACK
9	STUCCO FINISH	SANDFLOAT	PEWTER (3016L29)
10	ROLL-UP DOORS	PER MFGR	WHITE

RMG
 Engineers / Architects
 2910 ALTA BLVD PKWY, SUITE 100, COLORADO SPRINGS, CO 80918
 (719) 548-6500 - WWW.RMGENGINEERS.COM
 ARCHITECTURAL, STRUCTURAL, MECHANICAL, ELECTRICAL, PLUMBING, CIVIL, INTERIOR DESIGN

COLORADO COMMERCIAL CONSTRUCTION
 1225 ORACLE BLVD, STE 100
 COLORADO SPRINGS, COLORADO 80901
 719.261.8885

PLATTE STORAGE BUILDINGS
 6001 E. PLATTE AVE. COLORADO SPRINGS, COLORADO 80915
COLORADO COMMERCIAL CONSTRUCTION, INC.
 These plans are prepared by the Architect, Engineer, or other professional person named on these plans, and are intended to be used only for the project and site named on these plans. No other use or reproduction of these plans is authorized without the express written consent of RMG, its duly authorized agent.

BUILDING ELEVATIONS
 SHEET NAME
 PROJECT STATUS
 ARCH: KEM
 DRAWN: km
 CHECKED: km
 DATE
 05.08.24

SDP - SUBMITTAL
 SHEET NO.
 195706
 SHEET NO.
 DP-45

REVISION	DATE
1 SDP CMTS #1	8.14.24