


4 PROPOSED RIGHT SIDE ELEVATION (WEST)

SCALE: 3/16"= 1'-0"


SIGNAGE CALCULATIONS: WEST WALL
 TOTAL WALL LENGTH = 125'-0"
 PERMITTED TOTAL SIGNAGE AREA = 187.50 S.F.
 PROPOSED SIGNAGE = 118.00 S.F.

SIGNAGE REQUIREMENTS:
 FOR BUILDING WALLS LOCATED WITHIN 300 FEET OF A LOT, PARCEL, OR TRACT LINE IN COMMERCIAL OR INDUSTRIAL ZONING DISTRICTS, 1.5 SQUARE FEET OF ATTACHED SIGNAGE IS ALLOWED PER LINEAR FOOT OF BUILDING WALL, OR 300 SQUARE FEET, WHICHEVER IS LESS.

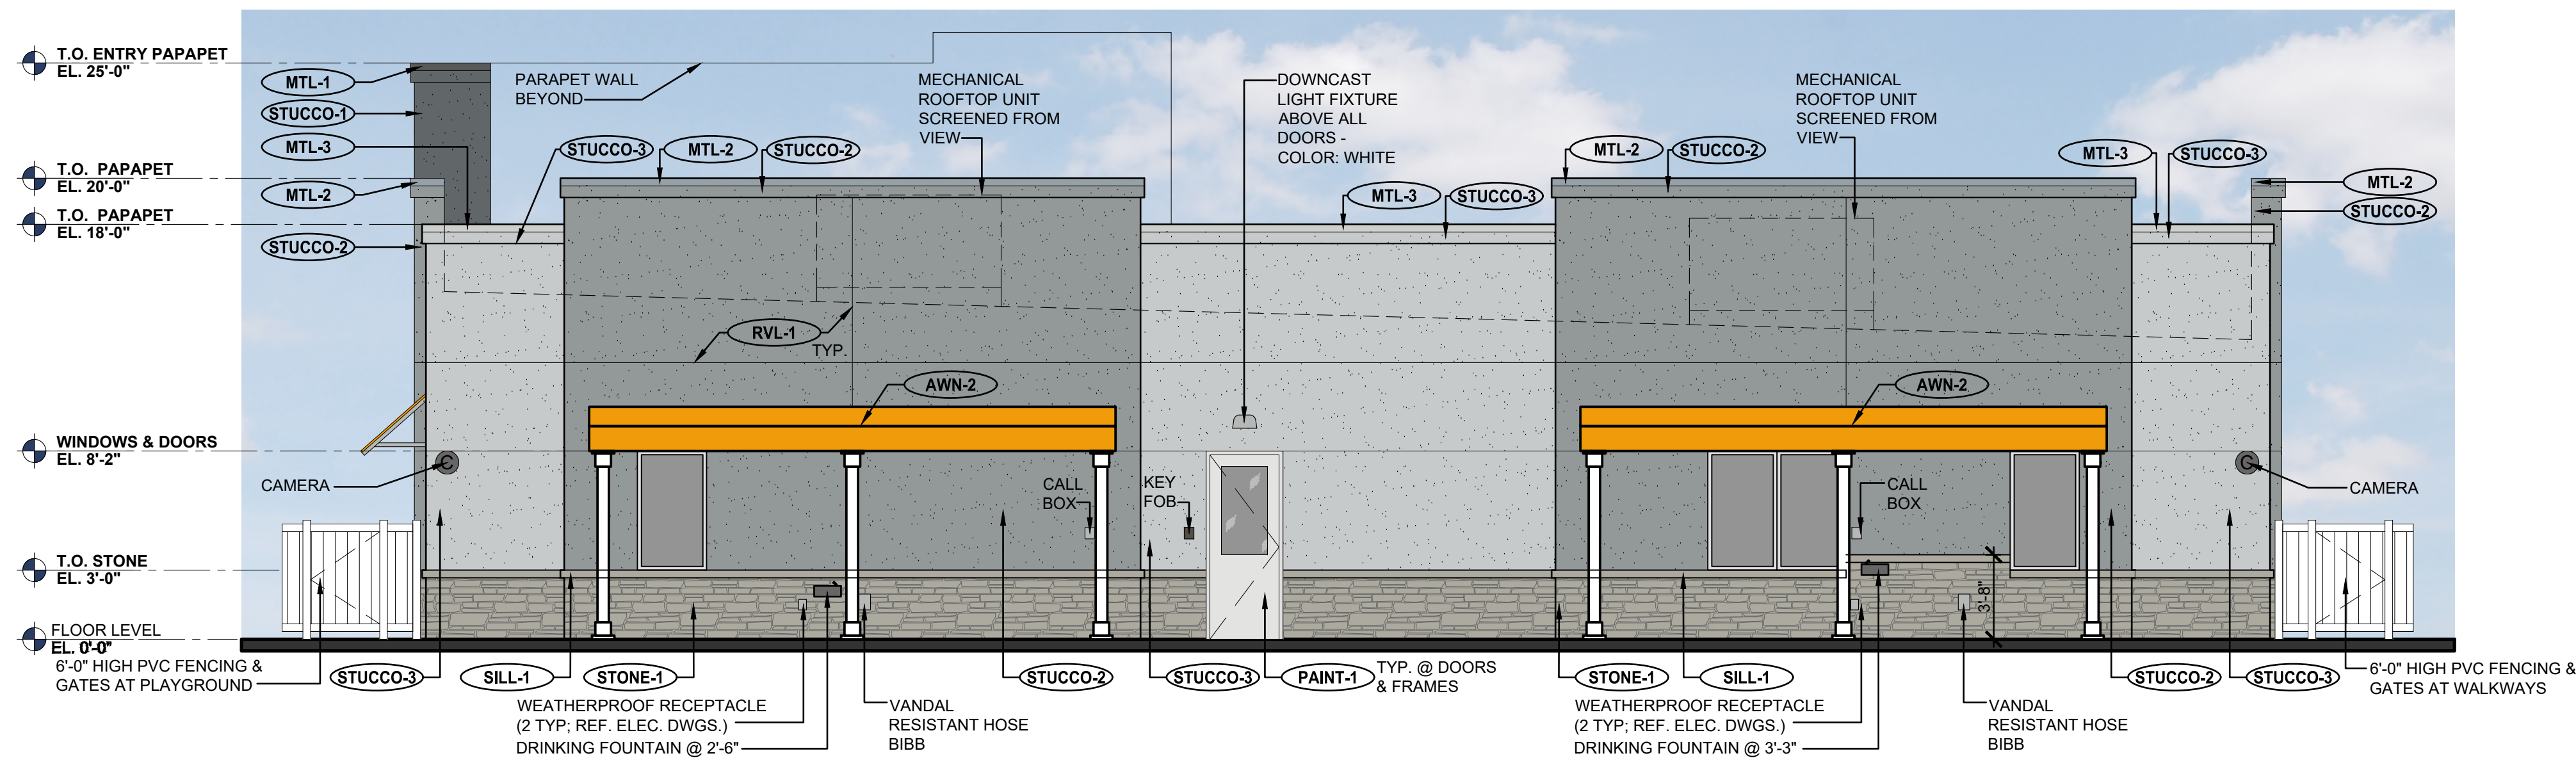


3 PROPOSED REAR ELEVATION (SOUTH)

SCALE: 3/16"= 1'-0"

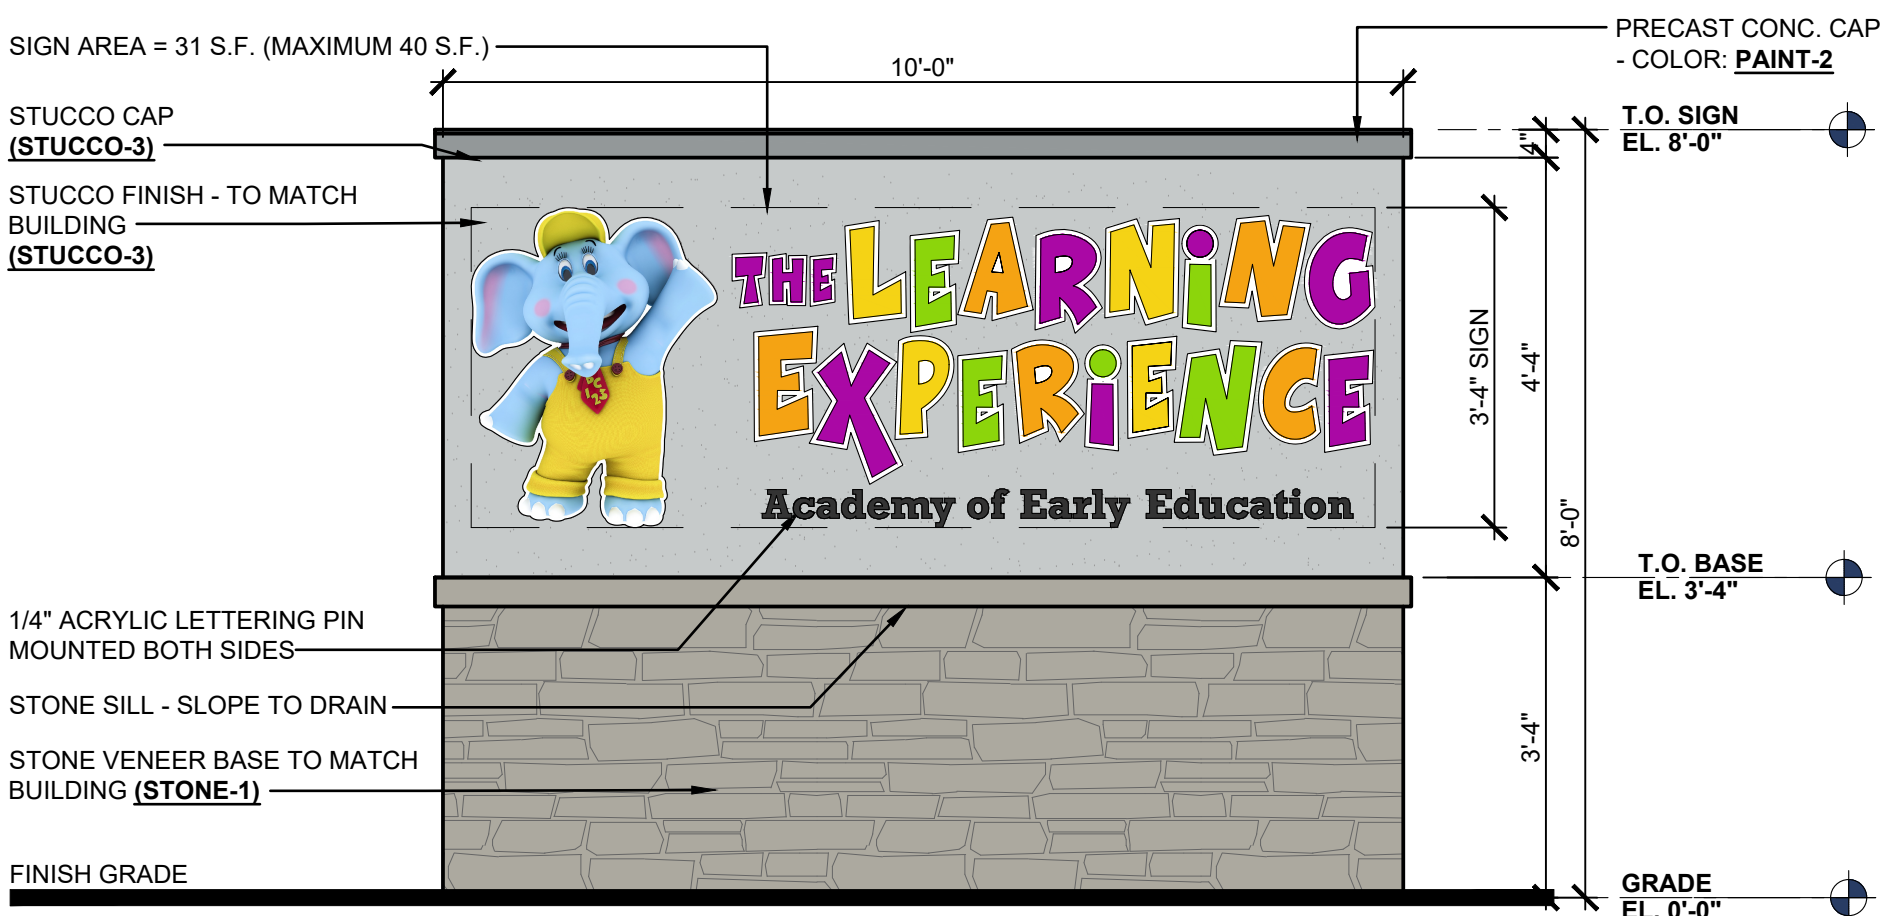

1 MONUMENT SIGN ELEVATION


SCALE: 1/2"= 1'-0"

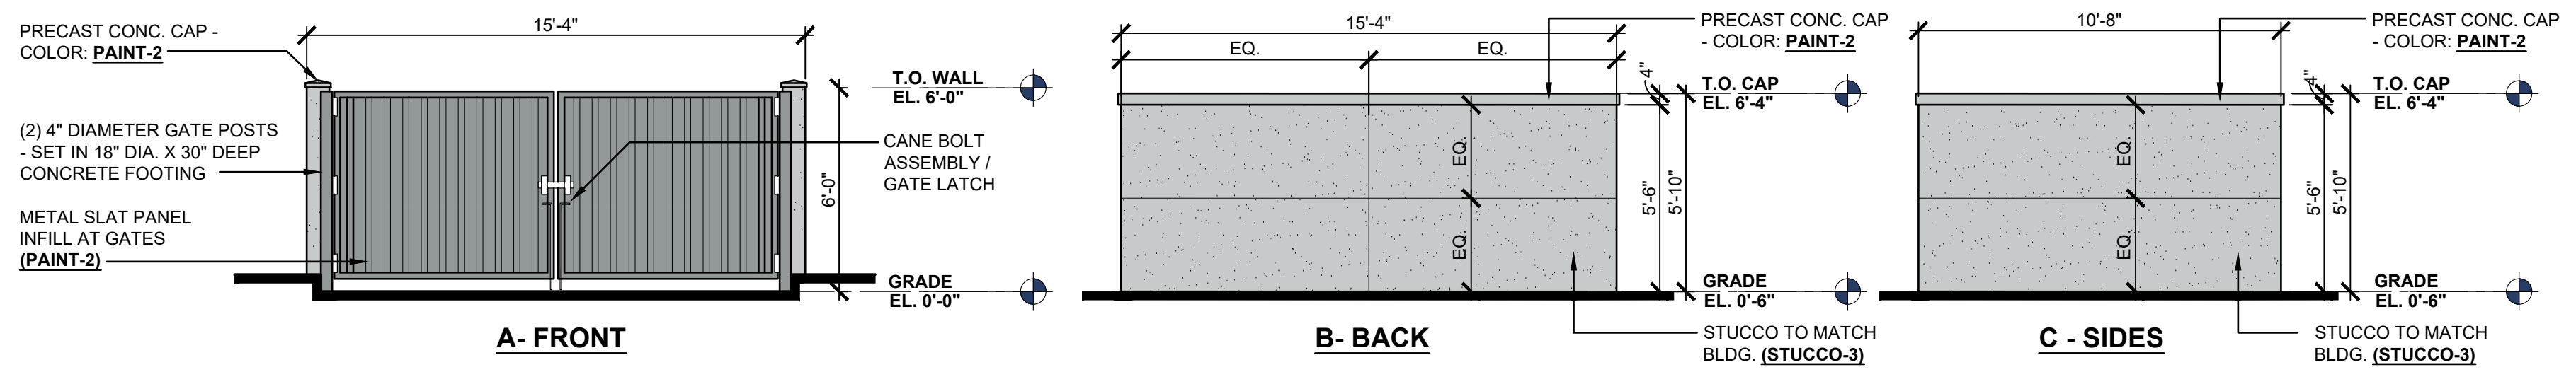


2 TRASH ENCLOSURE ELEVATIONS

SCALE: 1/4"= 1'-0"

EXTERIOR MATERIAL SCHEDULE			
LABEL	MANUFACTURER	SIZE/TYPE	FINISH COLOR
STOREFRONT	KAWNEER	TRIFAB 451	CLEAR ANODIZED
DOOR	-	PER DOOR SCHEDULE	FACTORY PRIMED COLOR: PAINT-1
FIXED WINDOW	PLYGEM, SILVERLINE OR ANDERSEN	PER WINDOW SCHEDULE	WHITE
STONE-1	QUARRY MILL (OR EQUAL)	TUMBLER ASHLAR STYLE W/ STONE CAP	COLUMBIA CLASSIC GRAY OR APPROVED EQUAL
SILL-1	QUARRY MILL (OR EQUAL)	WAINSCOT SILL 90°	COLUMBIA CLASSIC GRAY OR APPROVED EQUAL
STUCCO-1	3-COAT CEMENTITIOUS SYSTEM	ENTRY TOWER	SAND PEBBLE FINISH WEB GRAY (#SW7075)
STUCCO-2	3-COAT CEMENTITIOUS SYSTEM	ACCENT TOWER (SIDE) WAINSCOT (PLAYGROUND)	SAND PEBBLE FINISH AFRICAN GRAY (#SW 9162)
STUCCO-3	3-COAT CEMENTITIOUS SYSTEM	MAIN BUILDING FIELD	SAND PEBBLE FINISH GRAY SCREEN (#SW7071)
STUCCO-4	3-COAT CEMENTITIOUS SYSTEM	ACCENT TOWER (FRONT)	SAND PEBBLE FINISH CONFIDENT YELLOW (#SW6911)
RVL-1	MANUFACTURER'S STANDARD	3/4" X 3/4" ALUMINUM REVEAL	CLEAR ANODIZED
PAINT-1	SEMI-GLOSS	SHERWIN WILLIAMS	ICE CUBE (SW #6252)
PAINT-2	SEMI-GLOSS	SHERWIN WILLIAMS	AFRICAN GRAY (#SW 9162)
MTL-1	PRIMERED	SHEET METAL TRIM	SHERWIN WILLIAMS POWDURA FRAME GRAY (#PAS4-C0045)
MTL-2	BERRIDGE	SHEET METAL TRIM	CITYSCAPE
MTL-3	BERRIDGE	SHEET METAL TRIM	SHASTA WHITE
MTL-4	PRIMERED	SHEET METAL TRIM	SHERWIN WILLIAMS POWDURA SAFETY YELLOW (#PYS8-C0007)
AWN-1	CUSTOM AWNINGS	ALUM. PREFAB. METAL STANDING SEAM AWNING W/ METAL FRAMING / BRACKETS	METAL PANELS: SW POWDURA - GOLDEN CORN - #PYS9-C0000 BRACKETS: SW POWDURA GRAY SHELL - #PAS9-C0000
AWN-2	AWNING SERGE FERRARI	SOLIS PROOF 502 VINYL FABRIC FABRIC AWNING	COLOR: #502V2-8204C, ORANGE
CAN-1	CANOPY	ALUMINUM PREFAB. CANOPY W/ TURNBUCKLES	CLEAR ANODIZED
KBOX-1	KNOX BOX (MAIN ENTRY & MECHANICAL ROOM)	3200 SERIES W/ RECESSED MOUNT FLANGE, HINGE DOOR, & TAMPER SWITCH	COLOR: DARK BRONZE (REF. NOTE 2 BELOW)

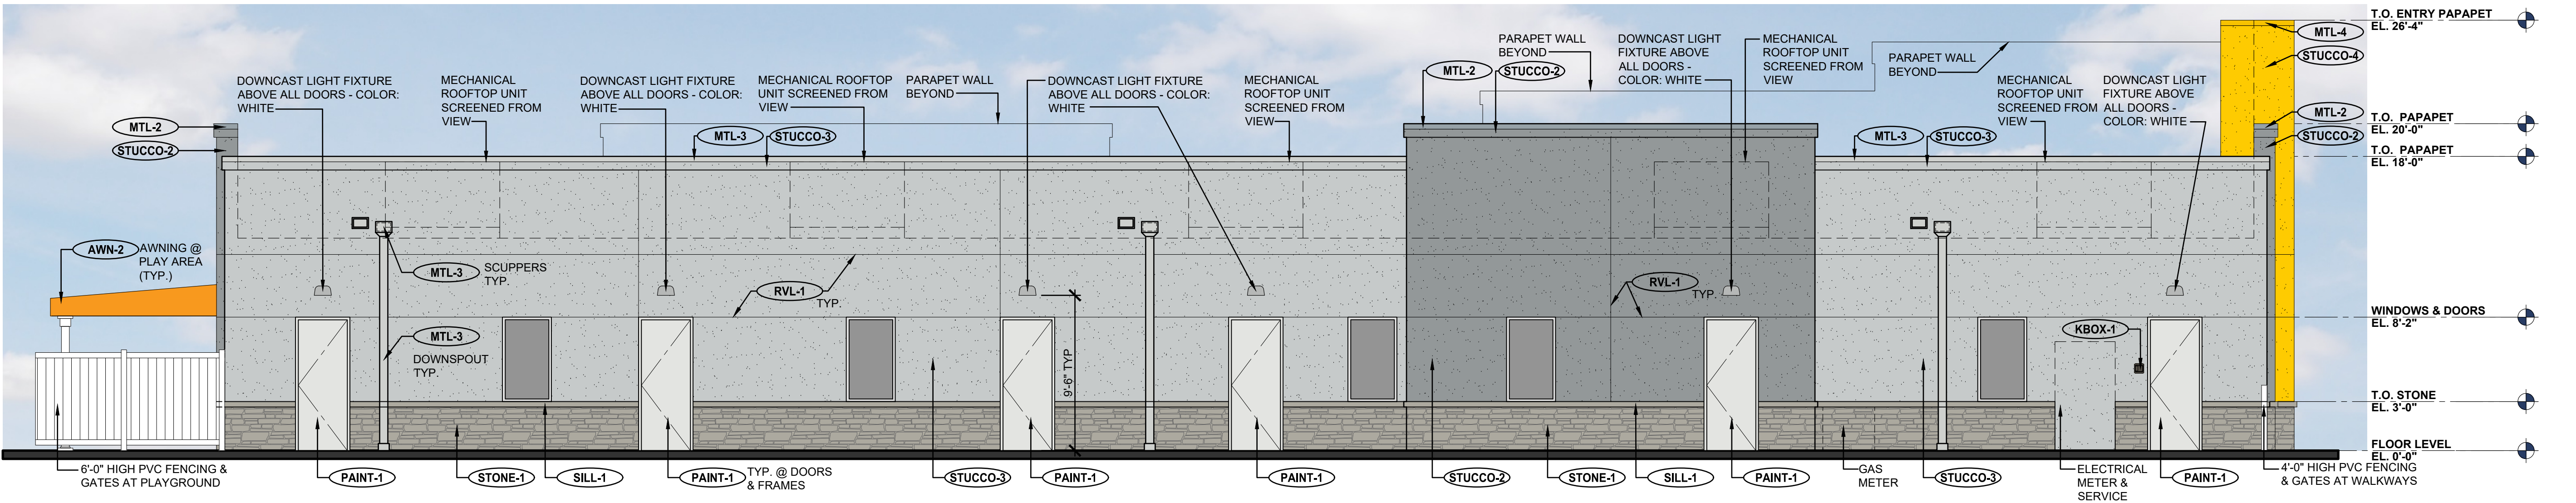


4 PROPOSED LEFT SIDE ELEVATION (EAST)
SCALE: 3/16"= 1'-0"

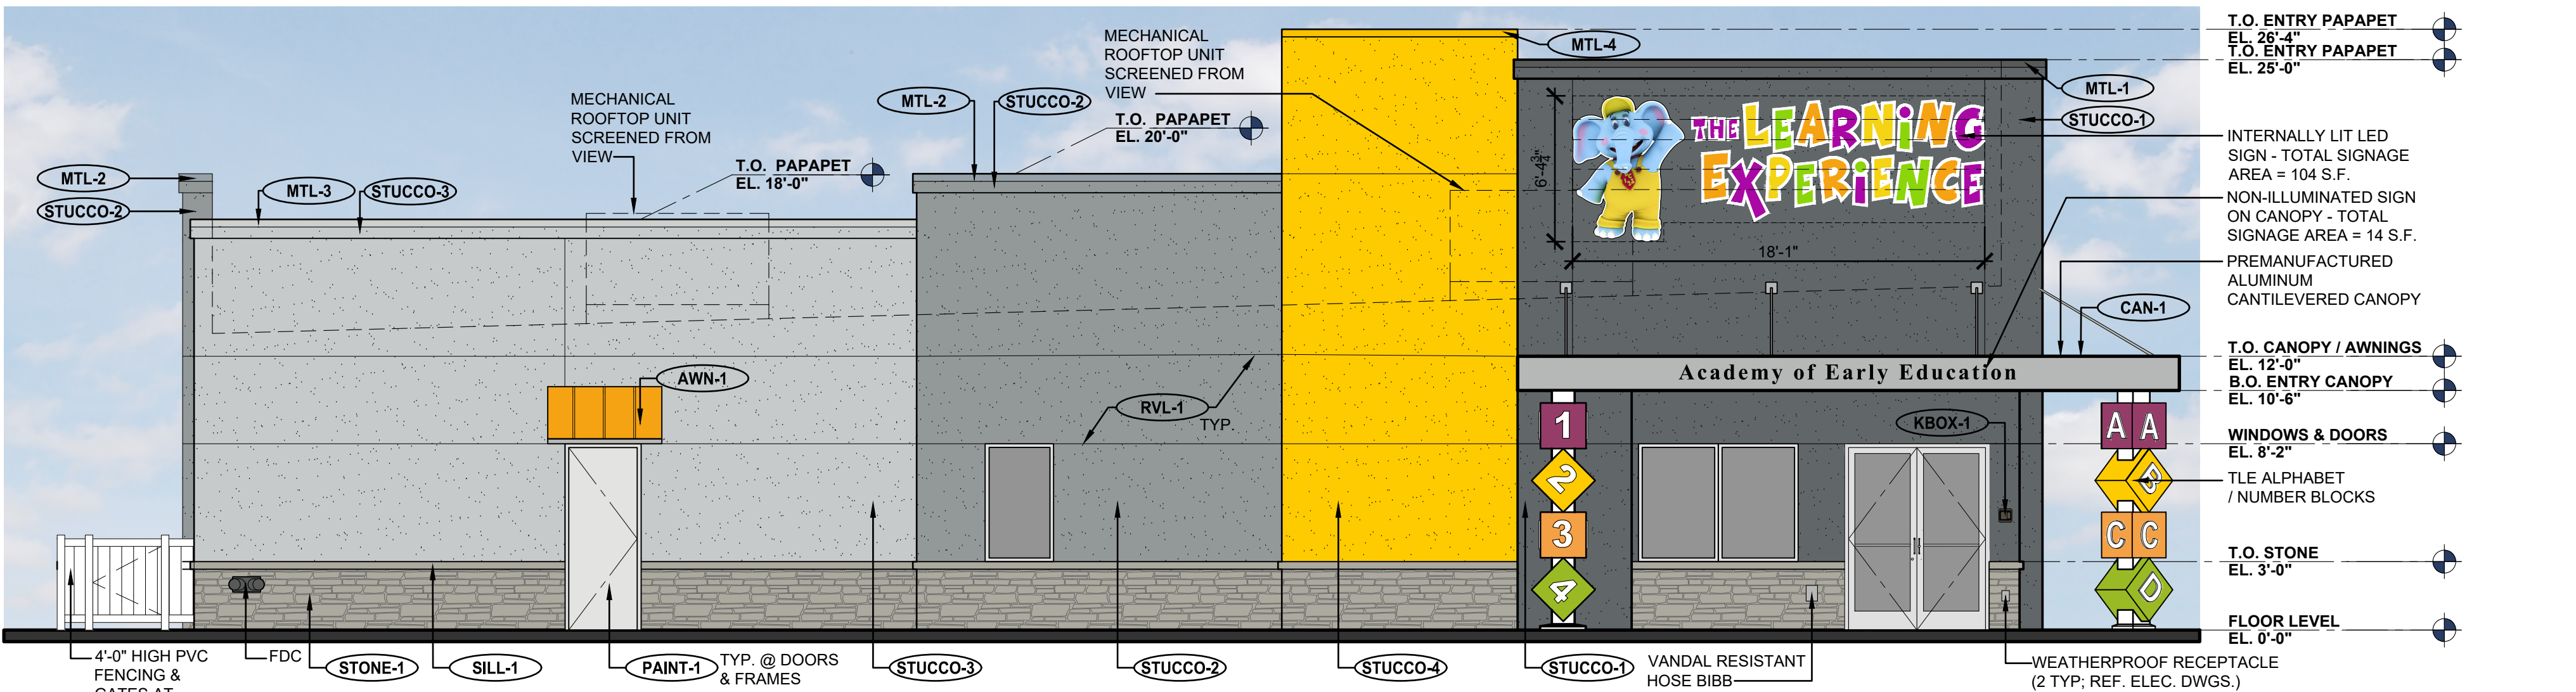


3 PROPOSED FRONT ELEVATION (NORTH)
SCALE: 3/16"= 1'-0"

SIGNAGE CALCULATIONS: NORTH WALL
TOTAL WALL LENGTH = 80'-0"
PERMITTED TOTAL SIGNAGE AREA = 120 S.F.
PROPOSED SIGNAGE = 118.00 S.F.

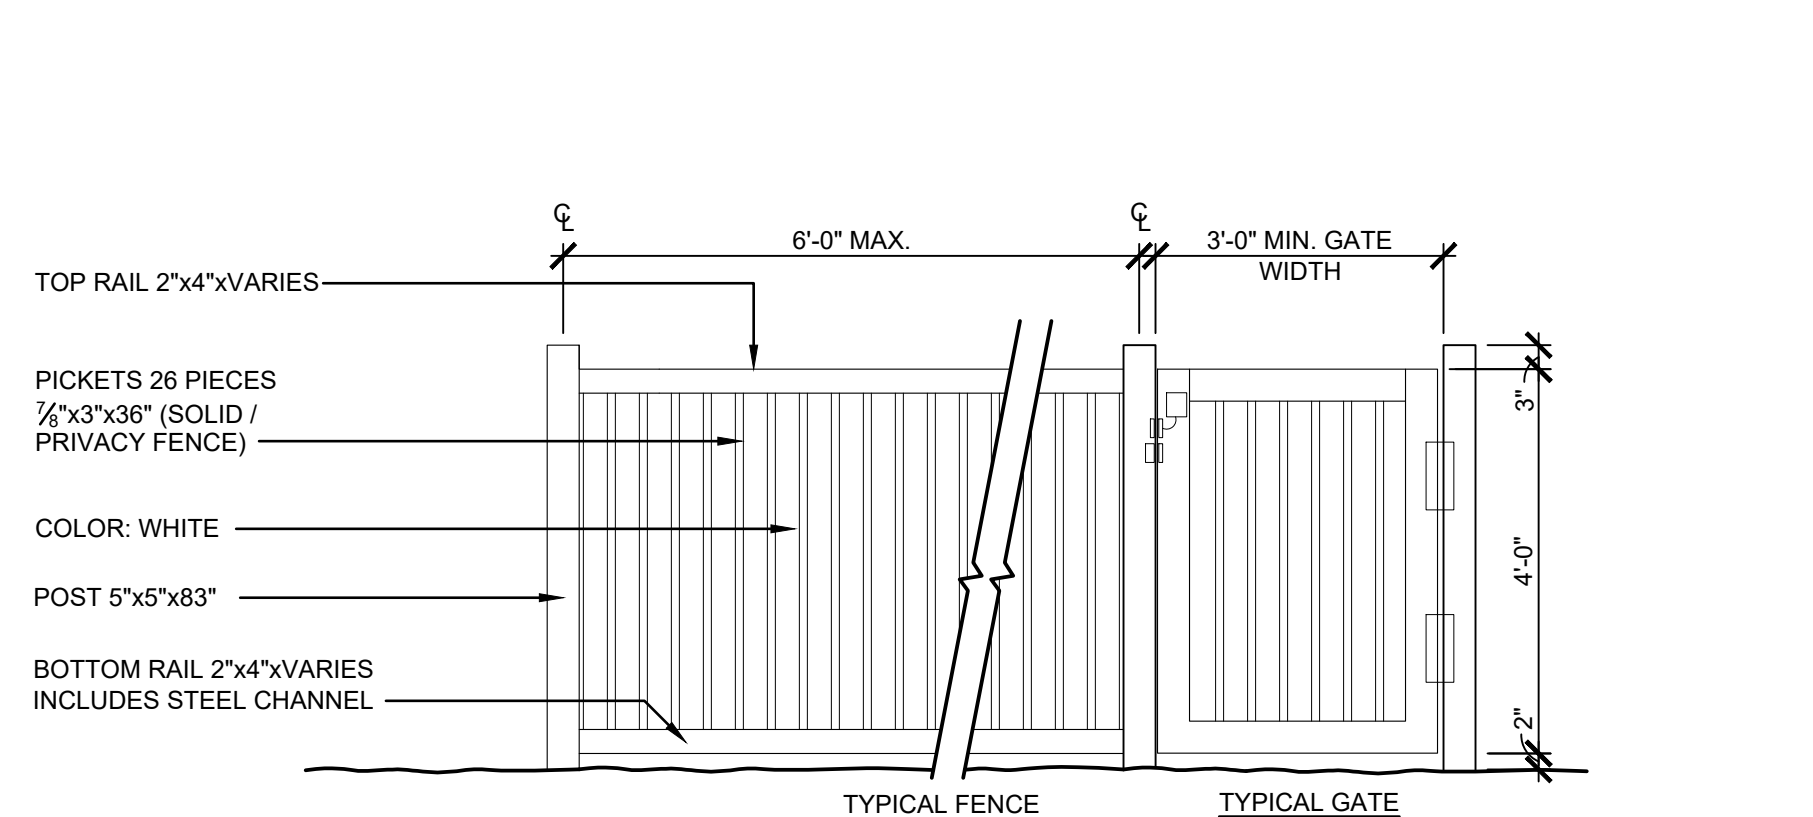

2 TYP. PVC PERIMETER SIDEWALK FENCE
SCALE: 1/2"= 1'-0"

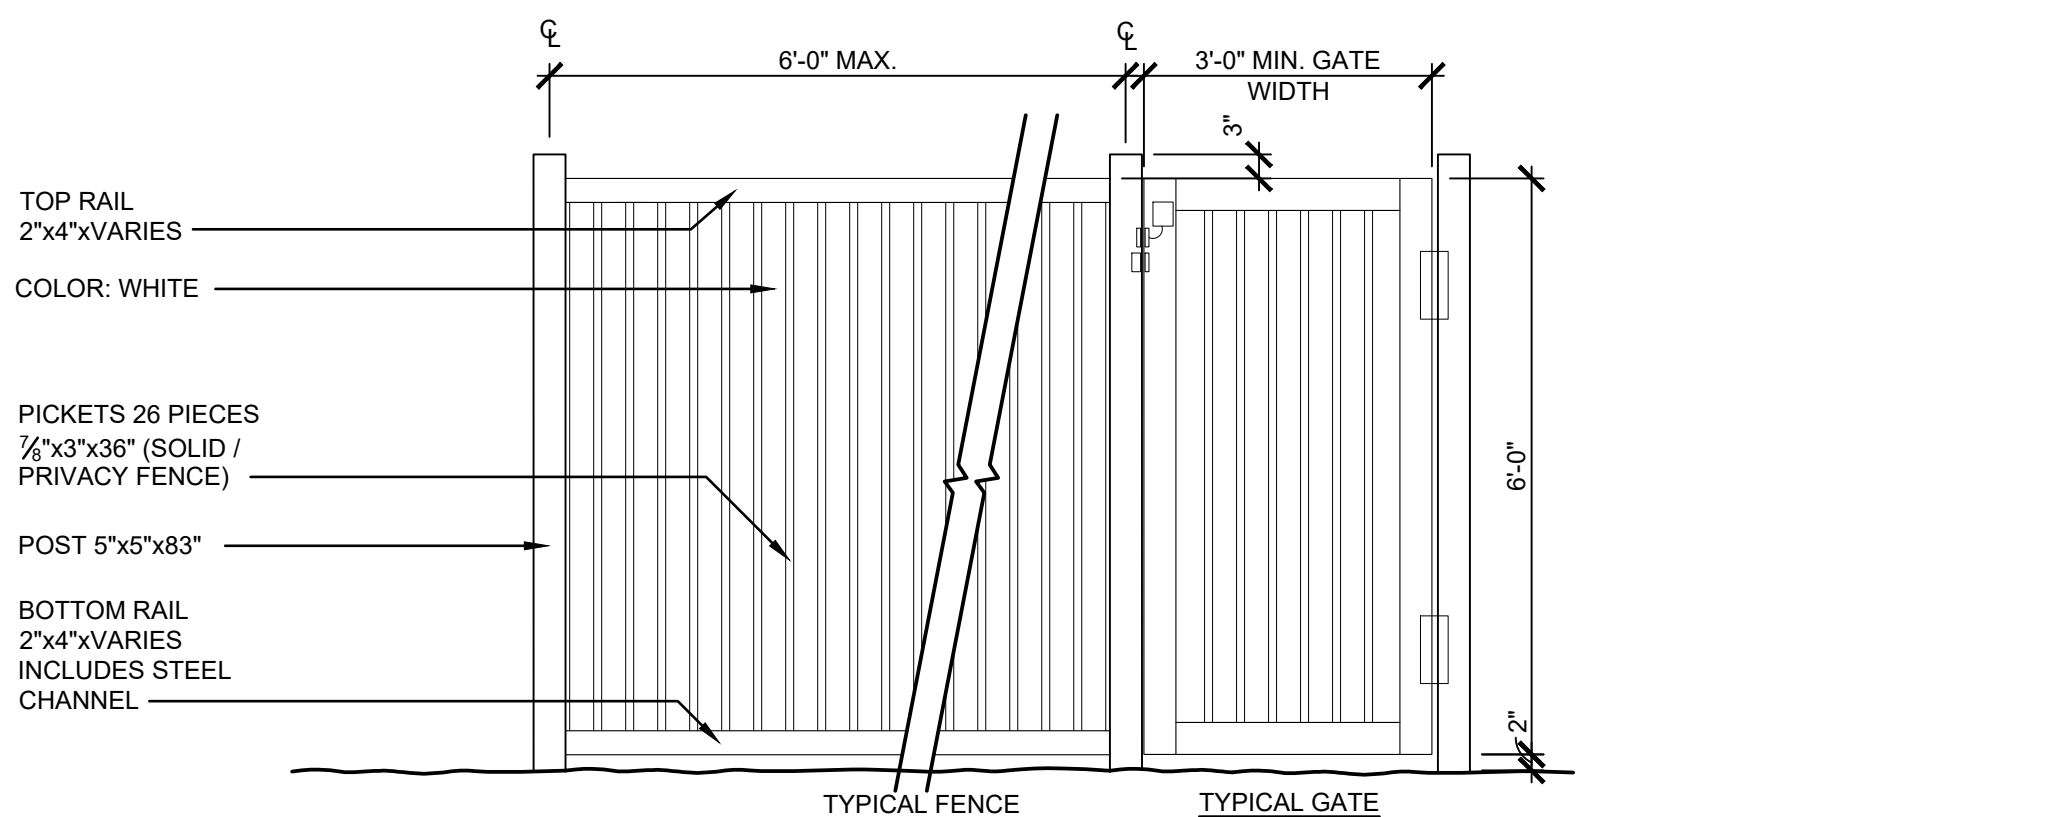

1 TYP. PVC PLAYGROUND FENCE
SCALE: 1/2"= 1'-0"

EXTERIOR MATERIAL SCHEDULE			
LABEL	MANUFACTURER	SIZE/TYPE	FINISH COLOR
STOREFRONT	KAWNEER	TRIFAB 451	CLEAR ANODIZED
DOOR	-	PER DOOR SCHEDULE	FACTORY PRIMED COLOR: PAINT-1
FIXED WINDOW	PLYGEM, SILVERLINE OR ANDERSEN	PER WINDOW SCHEDULE	WHITE
STONE-1	QUARRY MILL (OR EQUAL)	TUMBLER ASHLAR STYLE W/ STONE CAP	COLUMBIA CLASSIC GRAY OR APPROVED EQUAL
SILL-1	QUARRY MILL (OR EQUAL)	WAINSCOT SILL 90"	COLUMBIA CLASSIC GRAY OR APPROVED EQUAL
STUCCO-1	3-COAT CEMENTITIOUS SYSTEM	ENTRY TOWER	SAND PEBBLE FINISH WEB GRAY (#SW7075)
STUCCO-2	3-COAT CEMENTITIOUS SYSTEM	ACCENT TOWER (SIDE) WAINSCOT (PLAYGROUND)	SAND PEBBLE FINISH AFRICAN GRAY (#SW 9162)
STUCCO-3	3-COAT CEMENTITIOUS SYSTEM	MAIN BUILDING FIELD	SAND PEBBLE FINISH GRAY SCREEN (#SW7071)
STUCCO-4	3-COAT CEMENTITIOUS SYSTEM	ACCENT TOWER (FRONT)	SAND PEBBLE FINISH CONFIDENT YELLOW (#SW6911)
RVL-1	MANUFACTURER'S STANDARD	3/4" X 3/4" ALUMINUM REVEAL	CLEAR ANODIZED
PAINT-1	SEMI-GLOSS	SHERWIN WILLIAMS	ICE CUBE (SW #6252)
PAINT-2	SEMI-GLOSS	SHERWIN WILLIAMS	AFRICAN GRAY (#SW 9162)
MTL-1	PRIMERED	SHEET METAL TRIM	SHERWIN WILLIAMS POWDURA FRAME GRAY (#PAS4-C0045)
MTL-2	BERRIDGE	SHEET METAL TRIM	CITYSCAPE
MTL-3	BERRIDGE	SHEET METAL TRIM	SHASTA WHITE
MTL-4	PRIMERED	SHEET METAL TRIM	SHERWIN WILLIAMS POWDURA SAFETY YELLOW (#PYS8-C0007)
AWN-1	CUSTOM AWNINGS	ALUM. PREFAB. METAL STANDING SEAM AWNING W/ METAL FRAMING / BRACKETS	METAL PANELS: SW POWDURA - GOLDEN CORN - #PYS9-C0000 BRACKETS: SW POWDURA GRAY SHELL - #PAS9-C0000
AWN-2	AWNING SERGE FERRARI	SOLTIS PROOF 502 VINYL FABRIC FABRIC AWNING	COLOR: #502V2-8204C, ORANGE
CAN-1	CANOPY	ALUMINUM PREFAB. CANOPY W/ TURNBUCKLES	CLEAR ANODIZED
KBOX-1	KNOX BOX (MAIN ENTRY & MECHANICAL ROOM)	3200 SERIES W/ RECESSED MOUNT FLANGE, HINGE DOOR, & TAMPER SWITCH	COLOR: DARK BRONZE (REF. NOTE 2 BELOW)