



**11769 E HWY 24,
PEYTON CO 80831
SITE# CK NTI 2741173 PEYTON CO**

05/18/2022_VB/KS
CK_NTI_PEYTON_CO_B



Los Angeles • Knoxville

800-423-4283

www.SignResource.com



SCOPE OF WORK

- A** 30' OAH PHYLON SIGN
- B1** 5' x 12' BUILDING SIGN
- B2** 5' x 4' BUILDING SIGN
- C** CANOPY (36" FASCIA)
- D** PUMP FLAGS & VALANCE
- E** CAR WASH
- F** DIRECTIONALS
- G** CAR WASH DIRECTIONALS

Color Specifications:



Color Sample	Pantone	Applied to
	Pantone 485	- MID - BUILDING SIGNS - BUILDING FASCIA - CANOPY - DISPENSER
	Pantone 144	- MID - BUILDING SIGNS - BUILDING FASCIA - CANOPY - DISPENSER

Address:

11769 E Hwy 24,
Peyton CO 80831

STATION ID: CK NTI PEYTON CO

SCOPE OF WORK

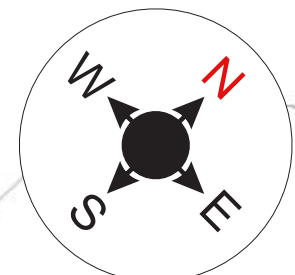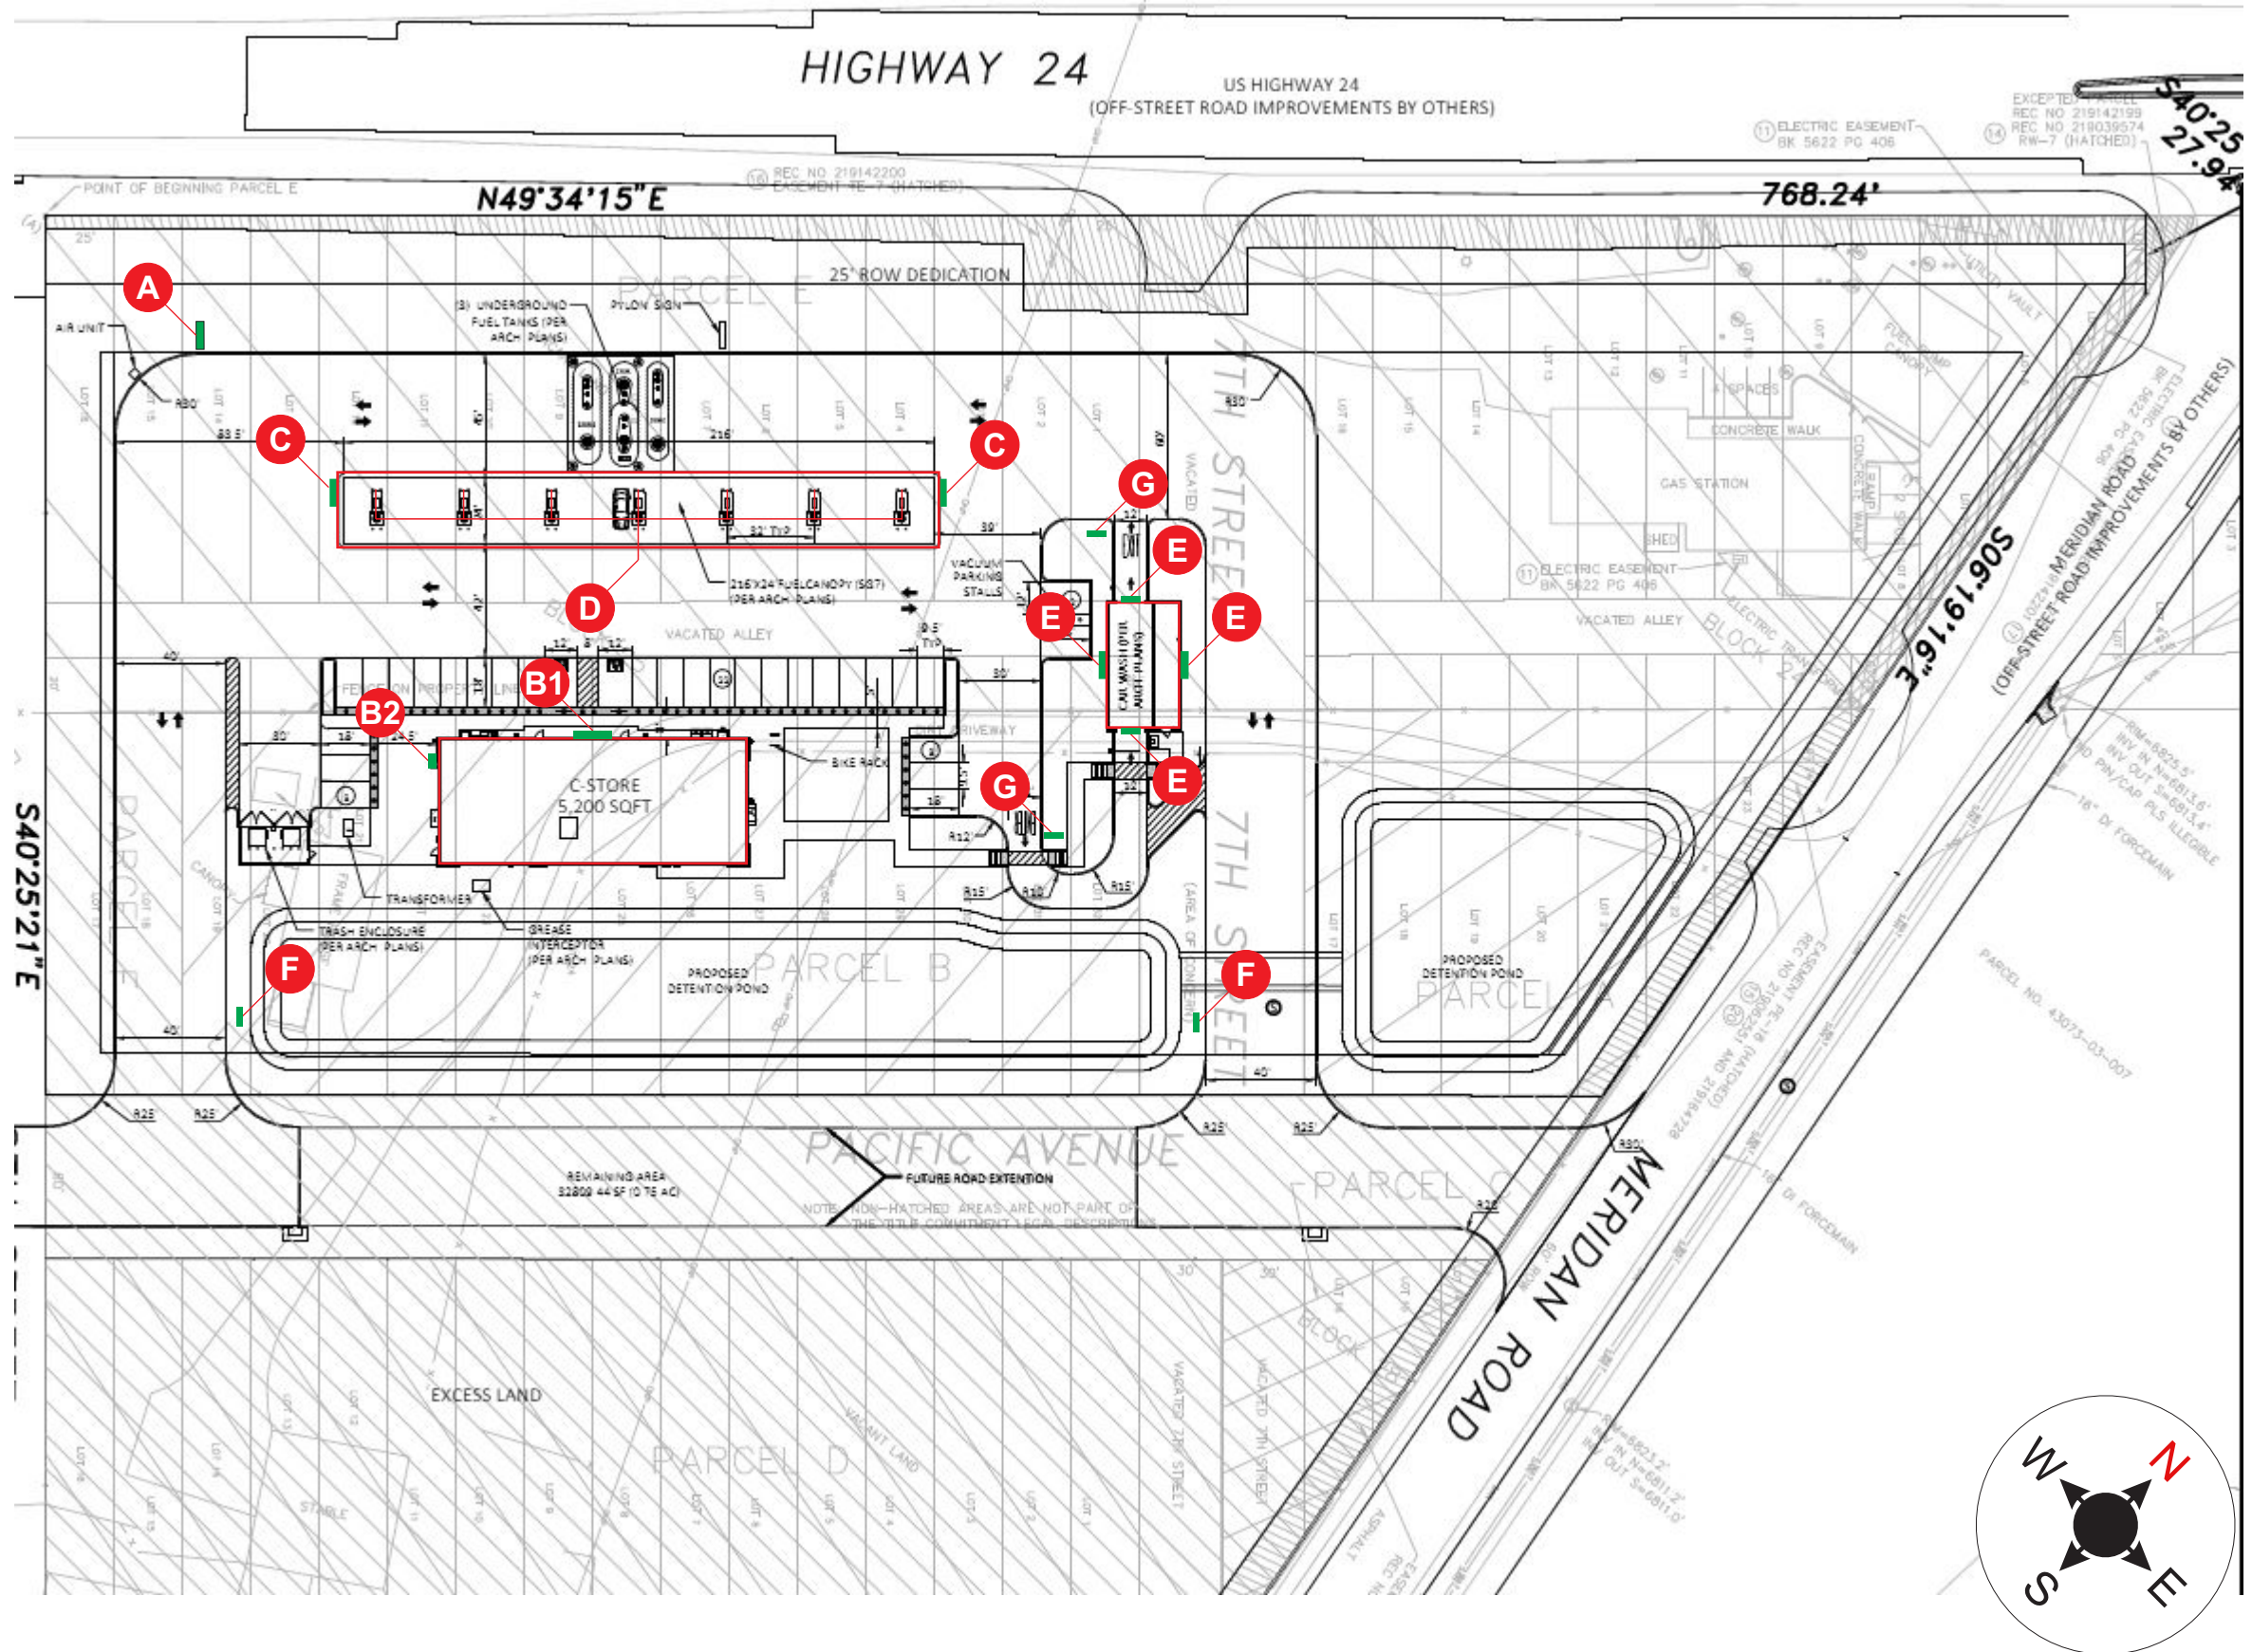

A

An Able Remote & POS/End to End Pricing System is included


4" WHITE ABLE ALTERNATOR LEDS OPTIONS:

EASY PAY

CREDIT

ALL ALTERNATE MESSAGES MUST BE PROGRAMED PRIOR TO SHIPPING AND INSTALLER-CONFIRMED UPON INSTALL

PRODUCT COPY:
WHITE COPY ON OPAQUE
BLUE/GREEN BACKGROUND
5" Unleaded
5" Diesel

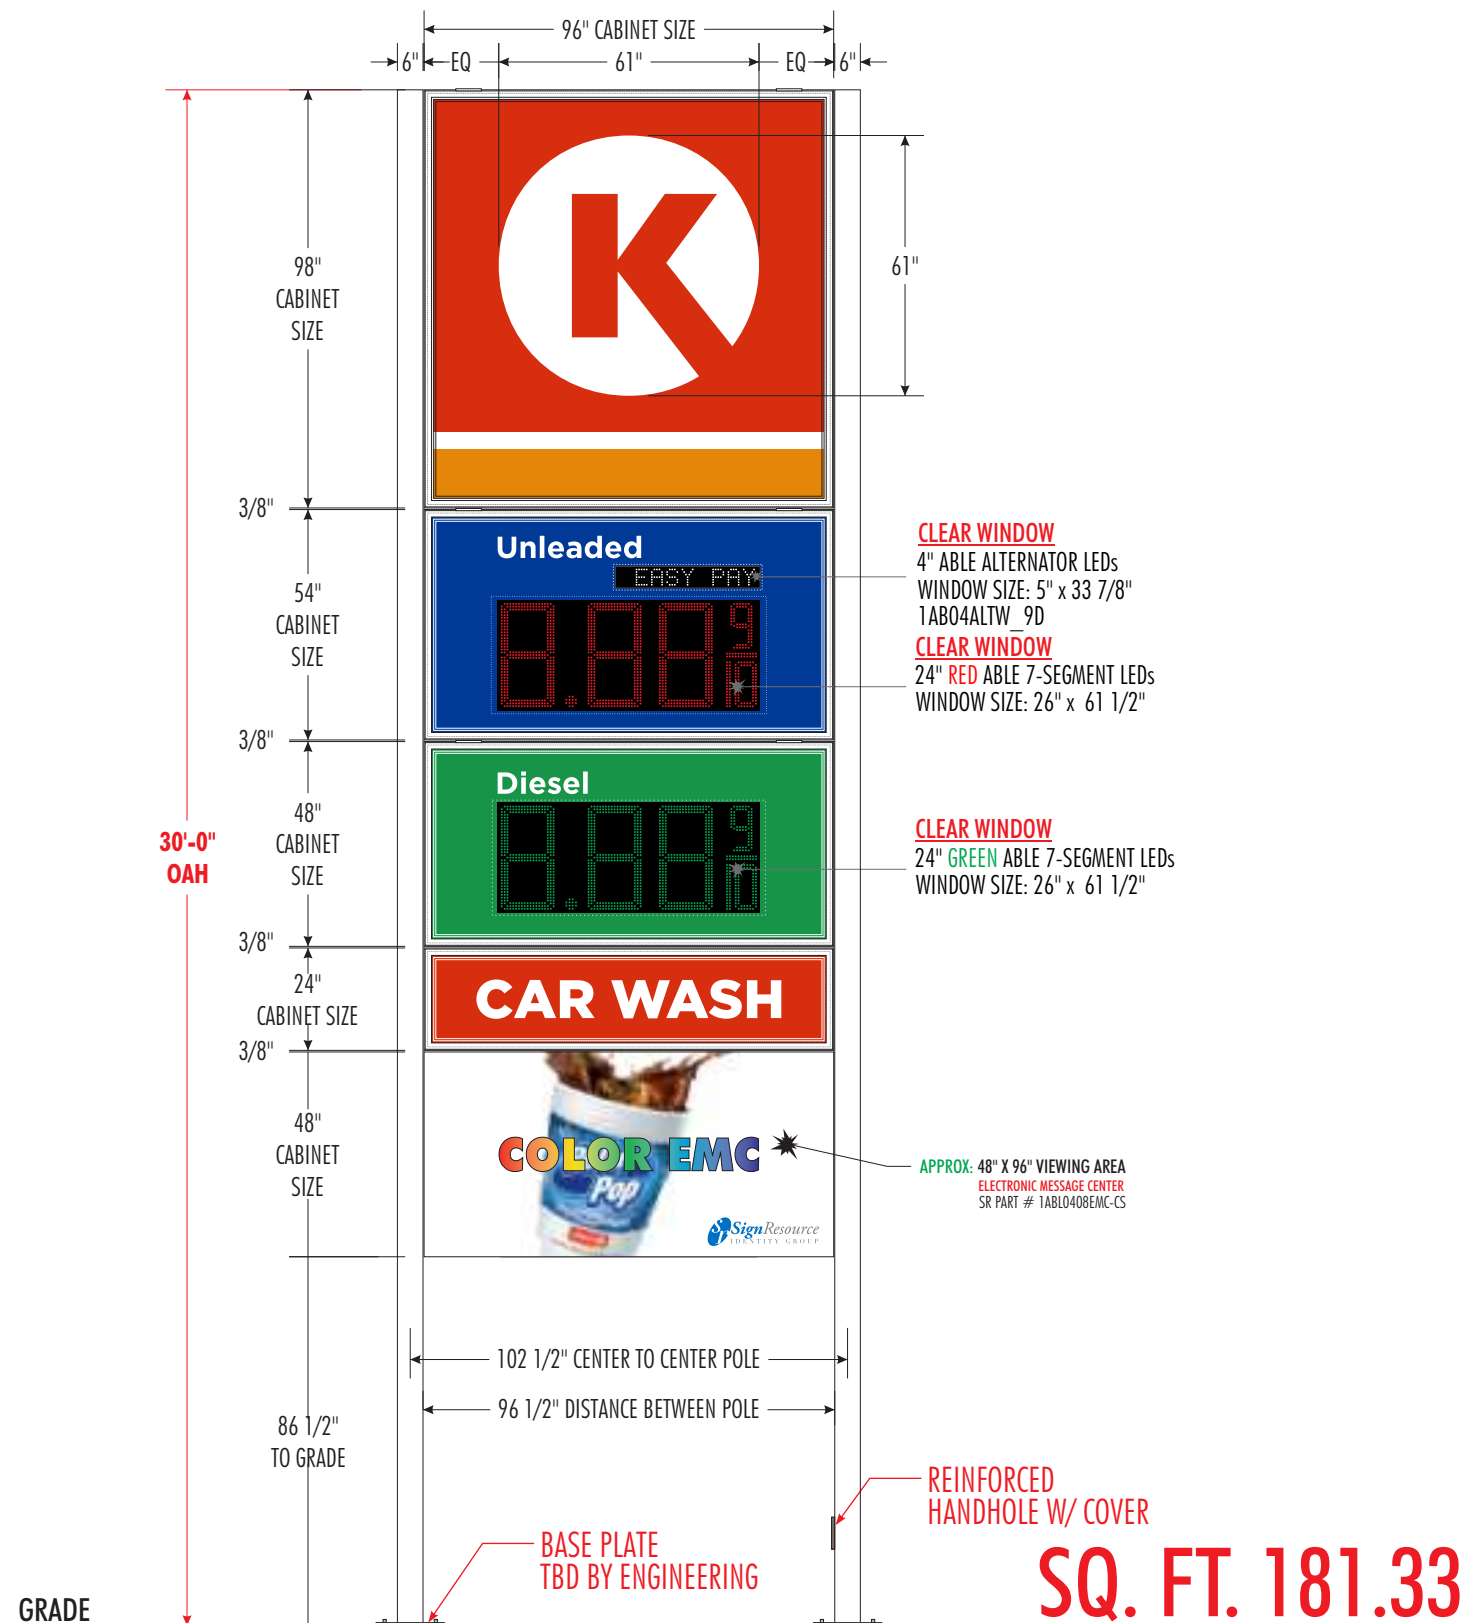

MID-30-8+1

DIMENSIONS TO BE VERIFIED PRIOR TO MANUFACTURING

MAIN I.D. SIGN

SCALE = 1:45

B1



FRONT VIEW
MODEL #: M057 5x12
SR PART #: CKS4512SP19L
63.49 SQ. FT.




FRONT 'NORTH-WEST' ELEVATION

DIMENSIONS TO BE VERIFIED PRIOR TO MANUFACTURING

BUILDING FRONT ELEVATION

SCALE = N.T.S.

B2

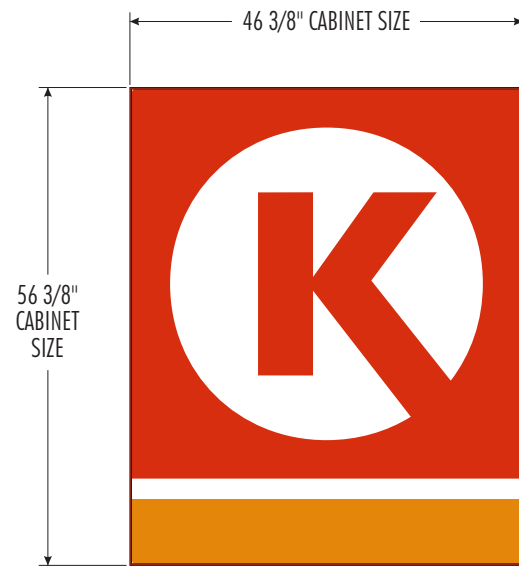

18.16 SQ. FT.



SIDE 'SOUTH-WEST' ELEVATION




SIDE 'NORTH-EAST' ELEVATION

DIMENSIONS TO BE VERIFIED PRIOR TO MANUFACTURING

BUILDING SIDE ELEVATIONS

SCALE = N.T.S.

NO PROPOSED SIGN FOR
THIS ELEVATION

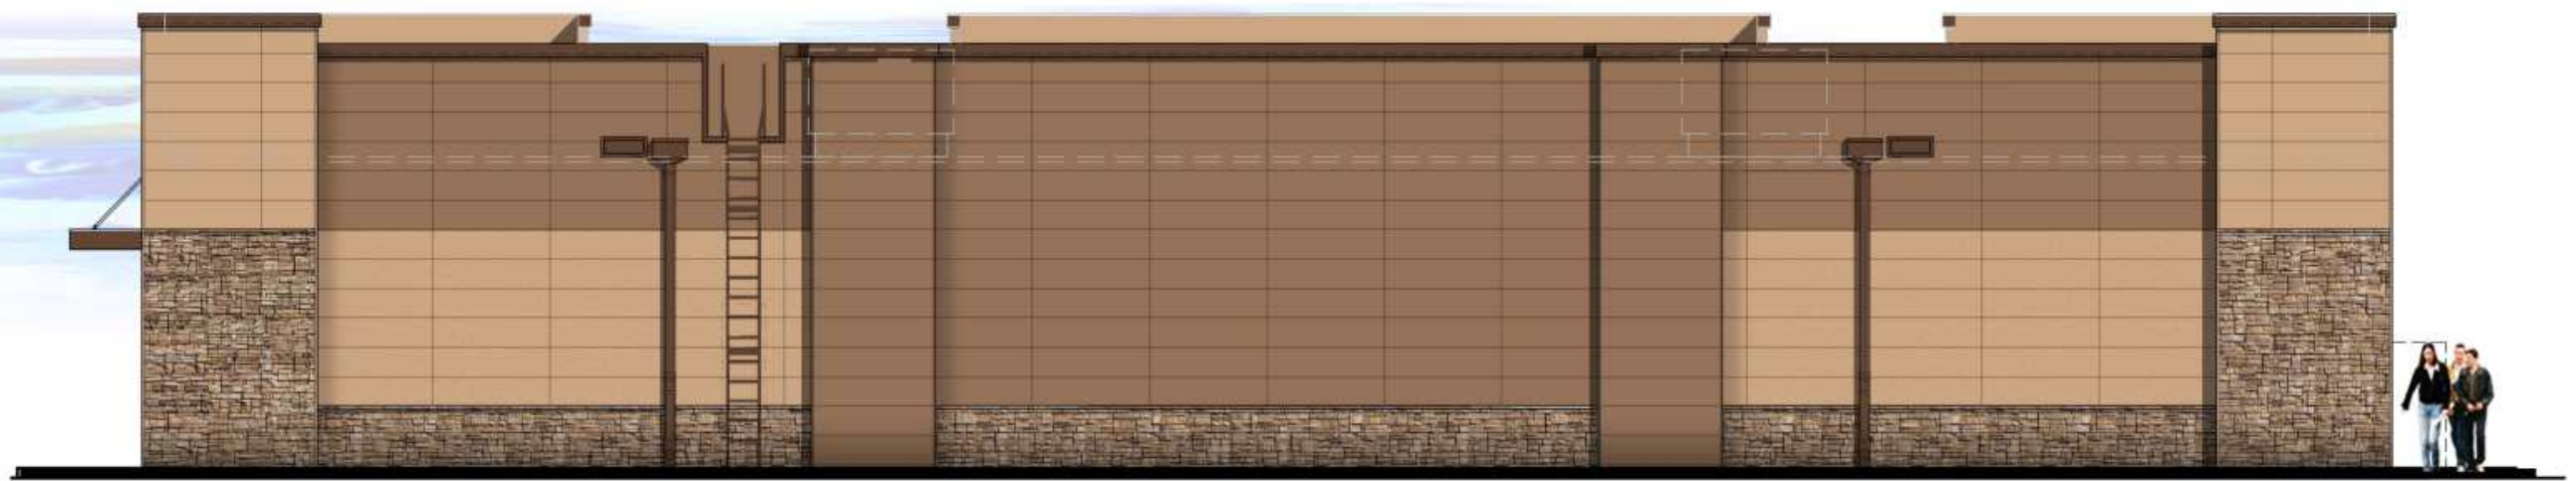

BACK 'SOUTH-EAST' ELEVATION






DIMENSIONS TO BE VERIFIED PRIOR TO MANUFACTURING

BUILDING REAR ELEVATION

SCALE = N.T.S.

C


OVERHEAD VIEW

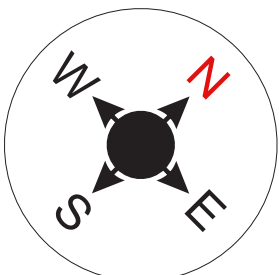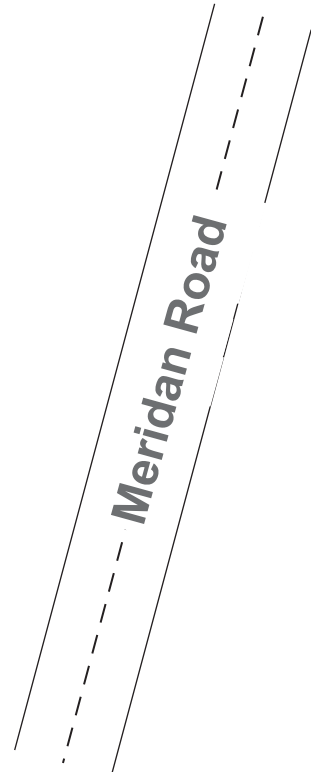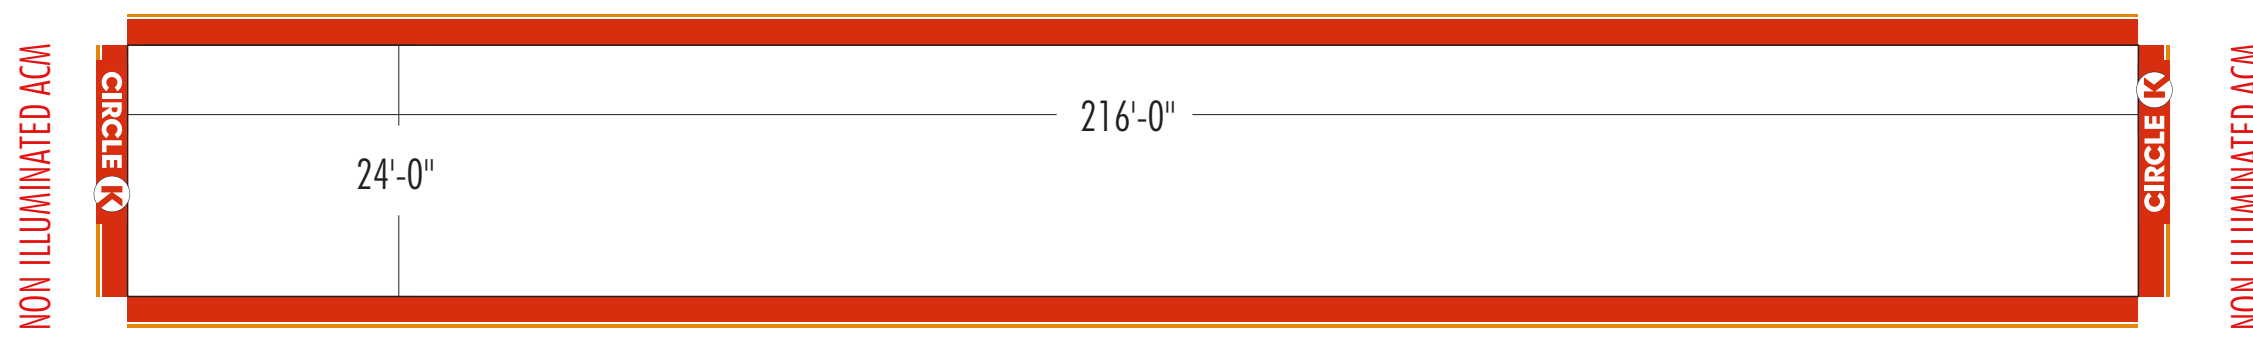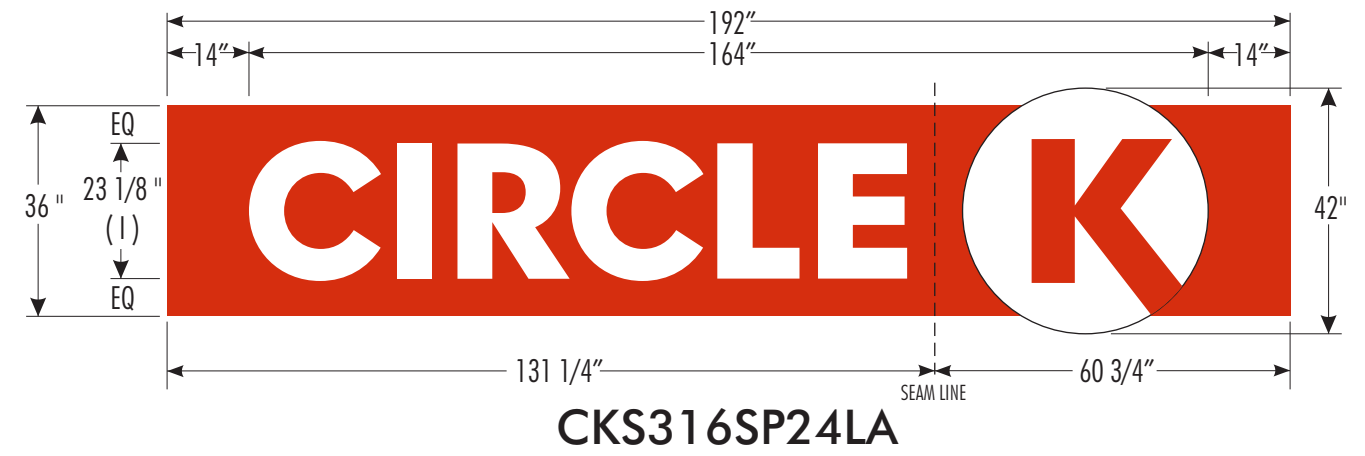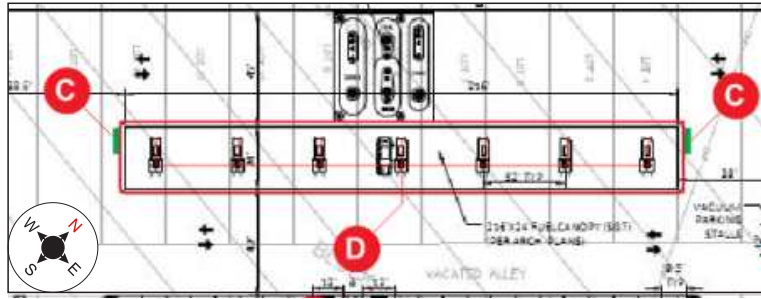


BUILDING SIDE

SCALE = 1:220

STREET VIEW FOR ILLUSTRATIVE PURPOSES ONLY

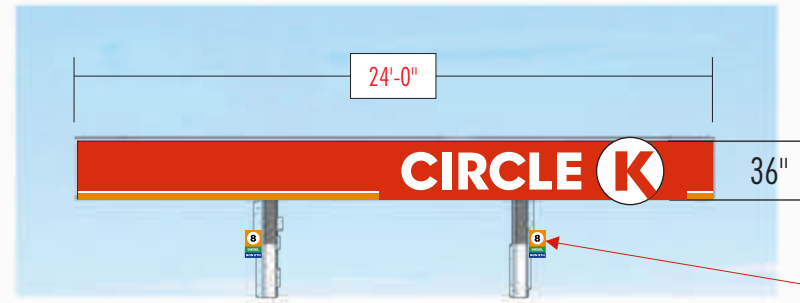


NORTH-EAST ELEVATION

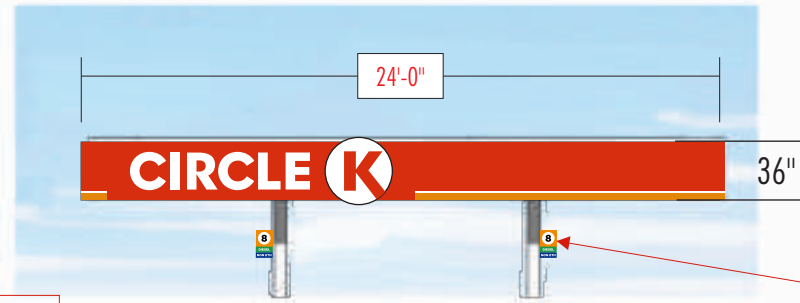


SOUTH-WEST ELEVATION




NON ILLUMINATED PUMP SIGNS
QTY: ___

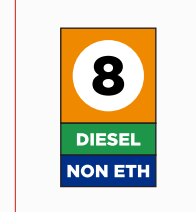


NON ILLUMINATED PUMP SIGNS
QTY: ___

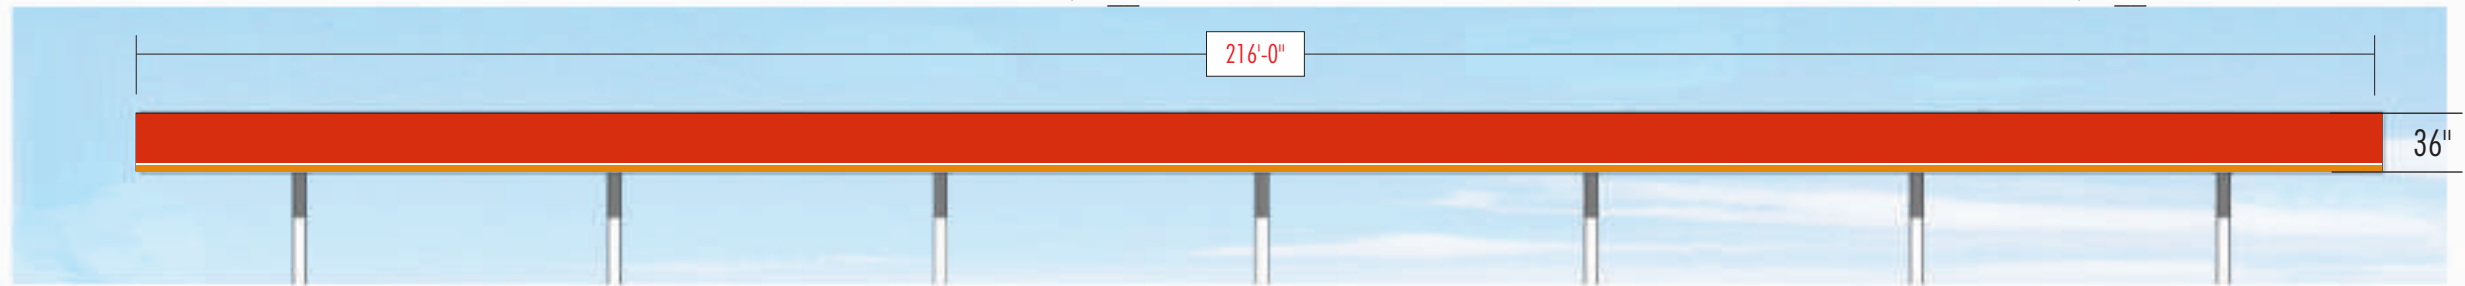


NORTH-WEST ELEVATION

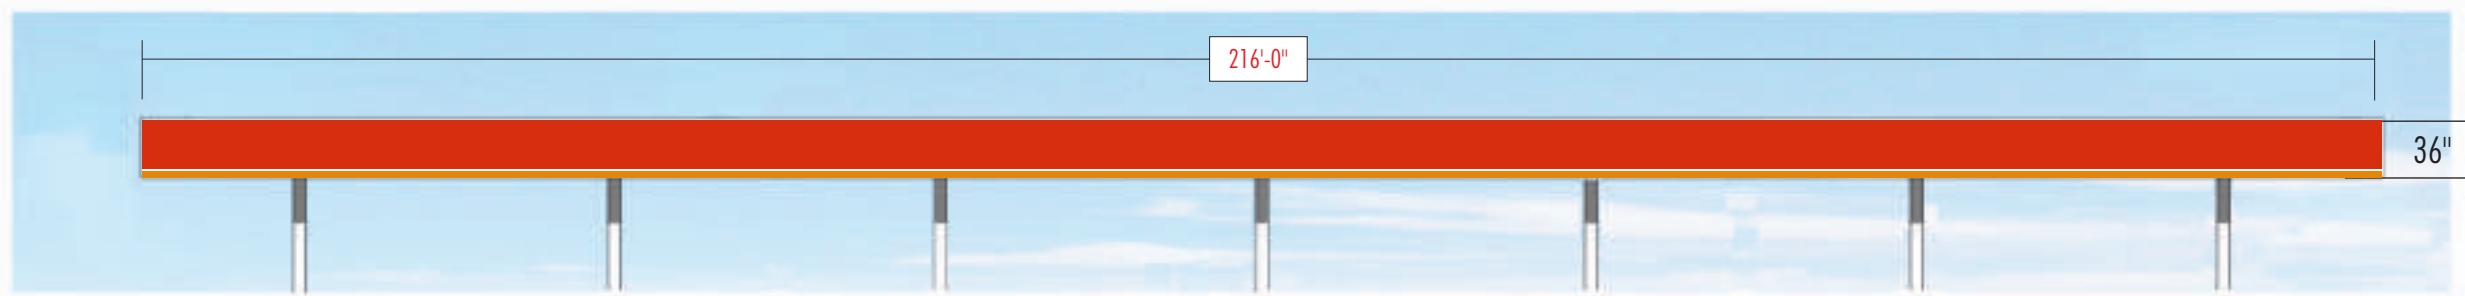

SOUTH-EAST ELEVATION

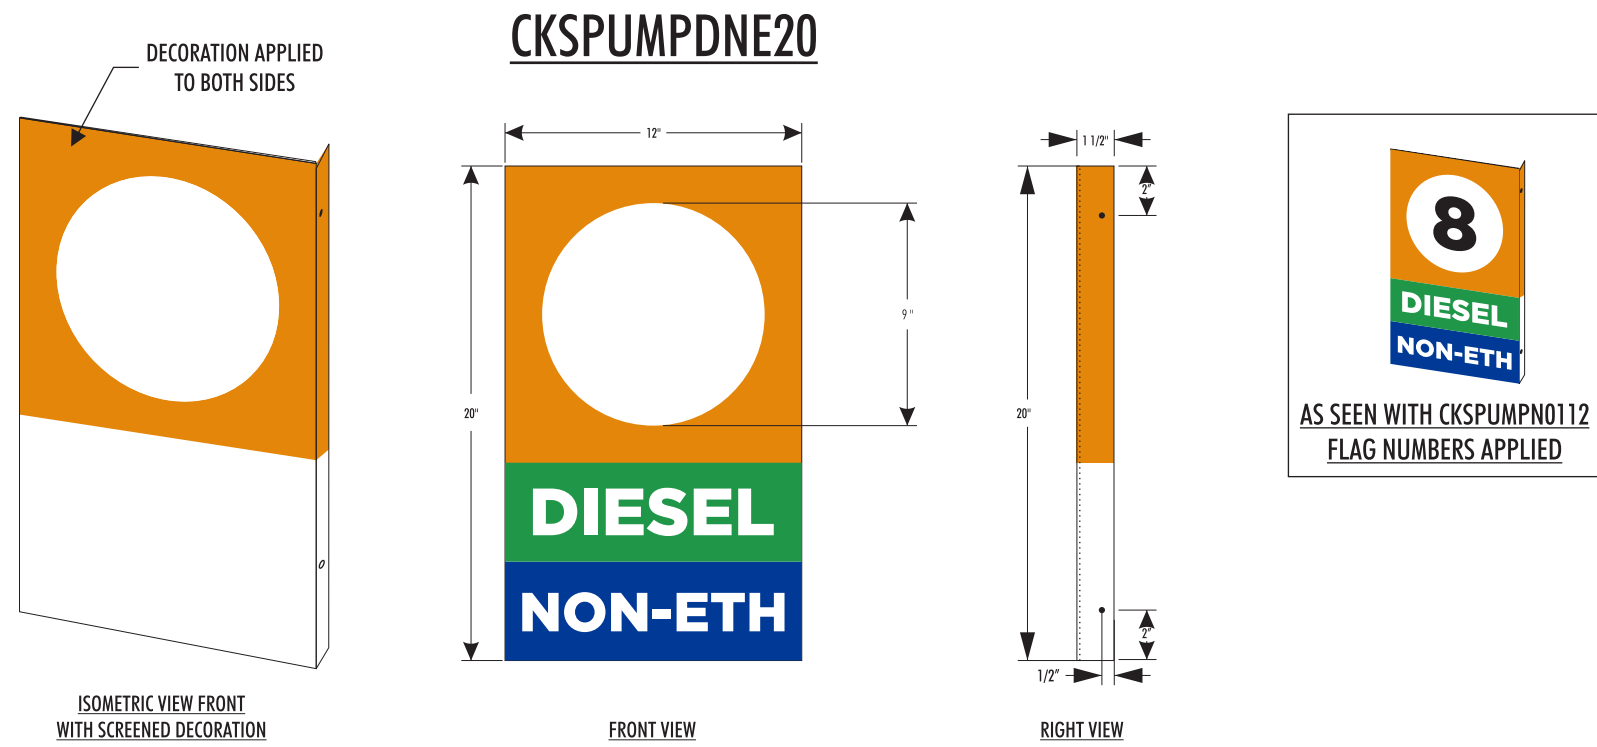

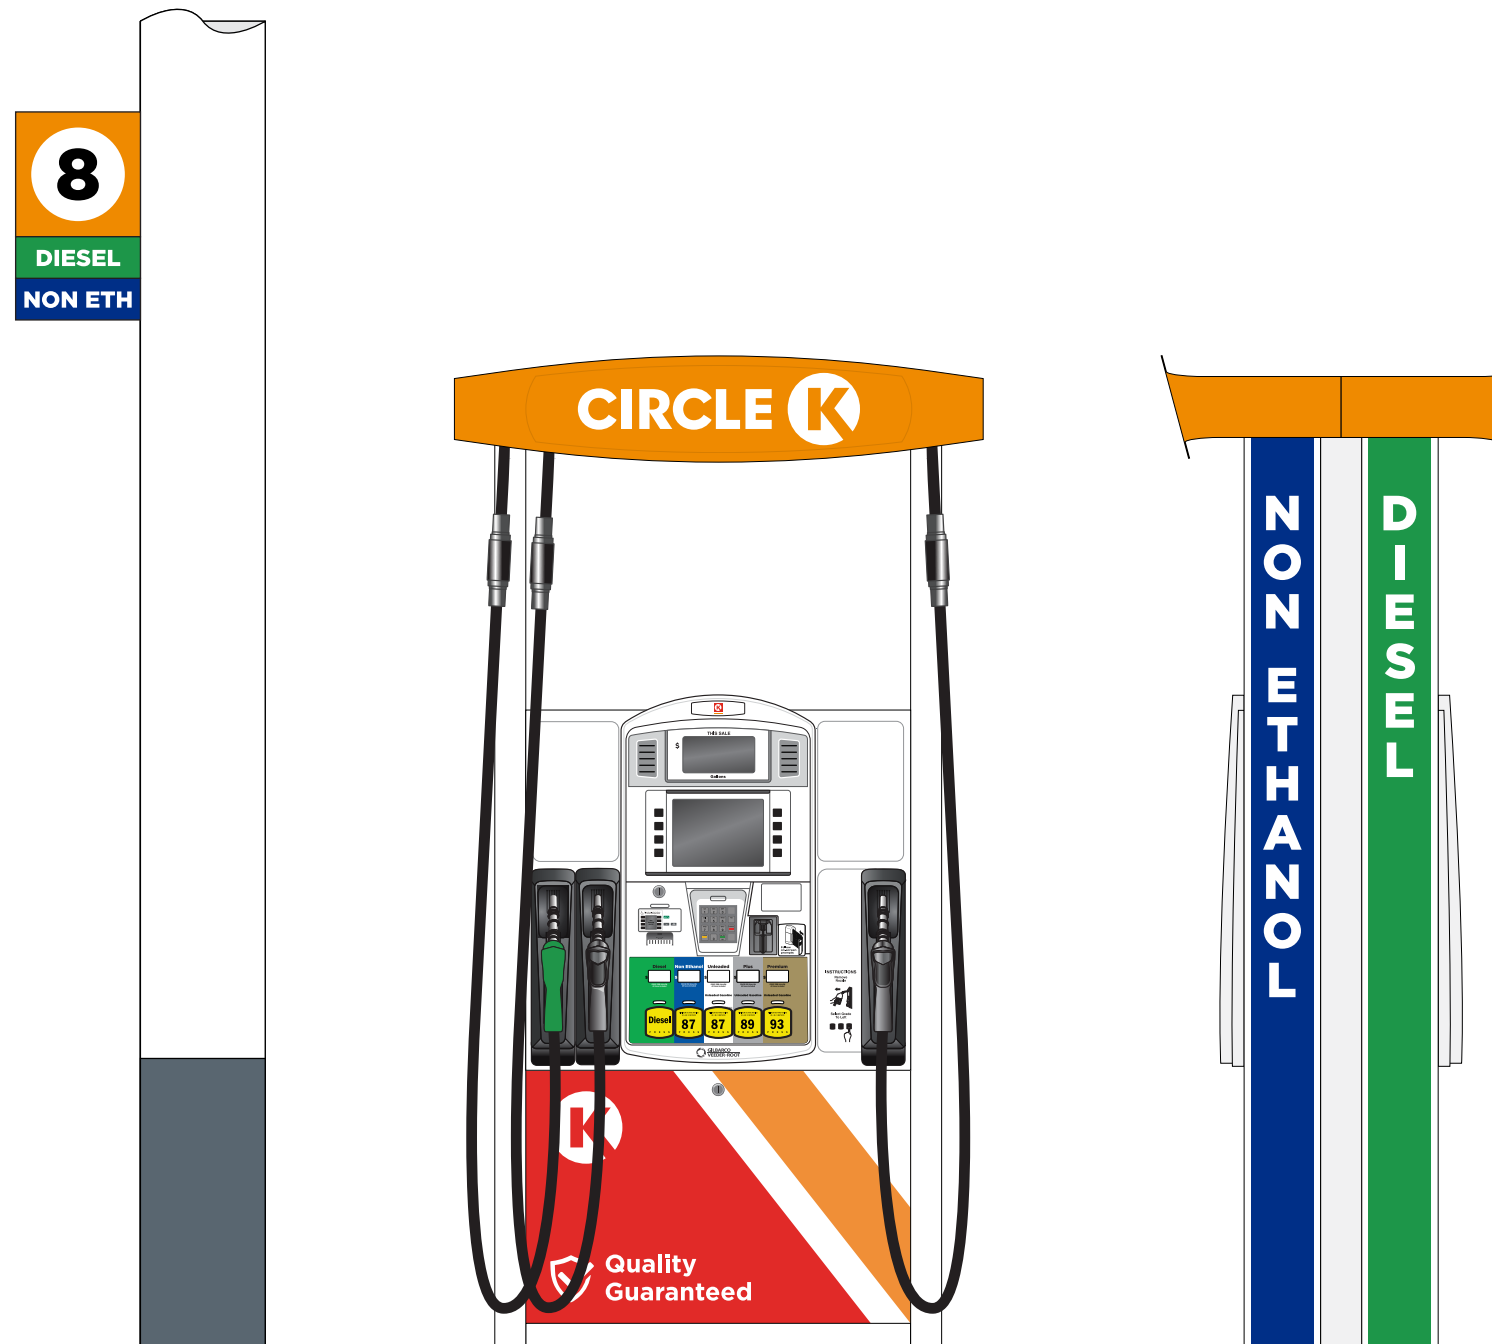

**DISPENSERS ARE PROVIDED BY THE FUEL VENDOR & SHOULD ARRIVE PRE-IMAGED
PLEASE LET SIGNRESOURCE KNOW IF ADDITIONAL DECALS ARE NEEDED.**

NOTE: FINAL LOCATION TBD BY CK

Note: That these are Routed/Illuminated Panels.



'NORTH-EAST' ELEVATION

'SOUTH-EAST' ELEVATION



'SOUTH-WEST' ELEVATION

'NORTH-WEST' ELEVATION



SCALE = N.T.S.

E


NOTE: FINAL LOCATION TBD BY CK

CAR WASH SIGNAGE PROVIDED

Note:
That these are Routed/Illuminated Panels.

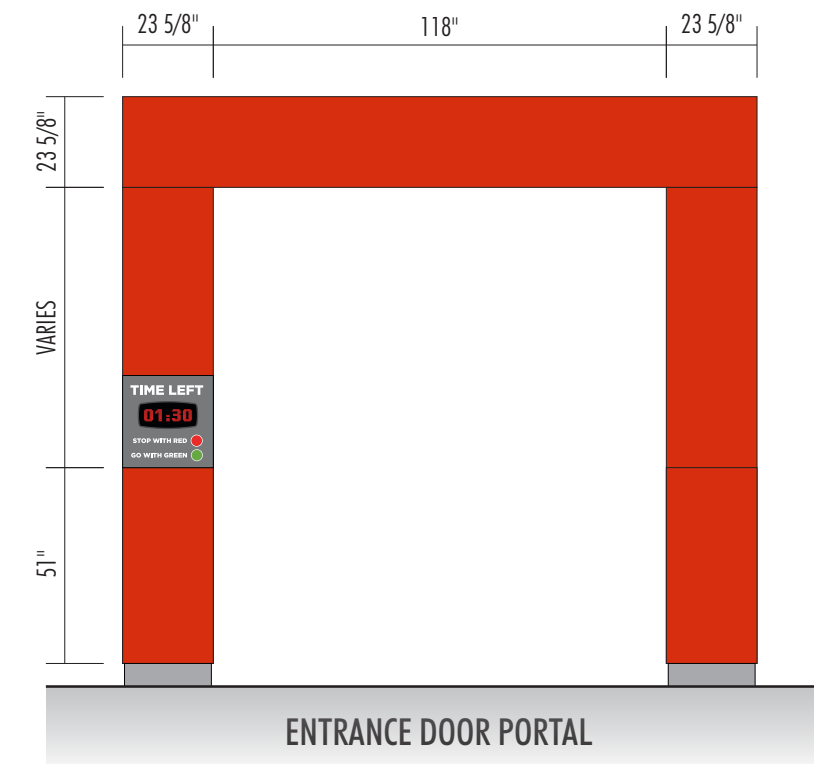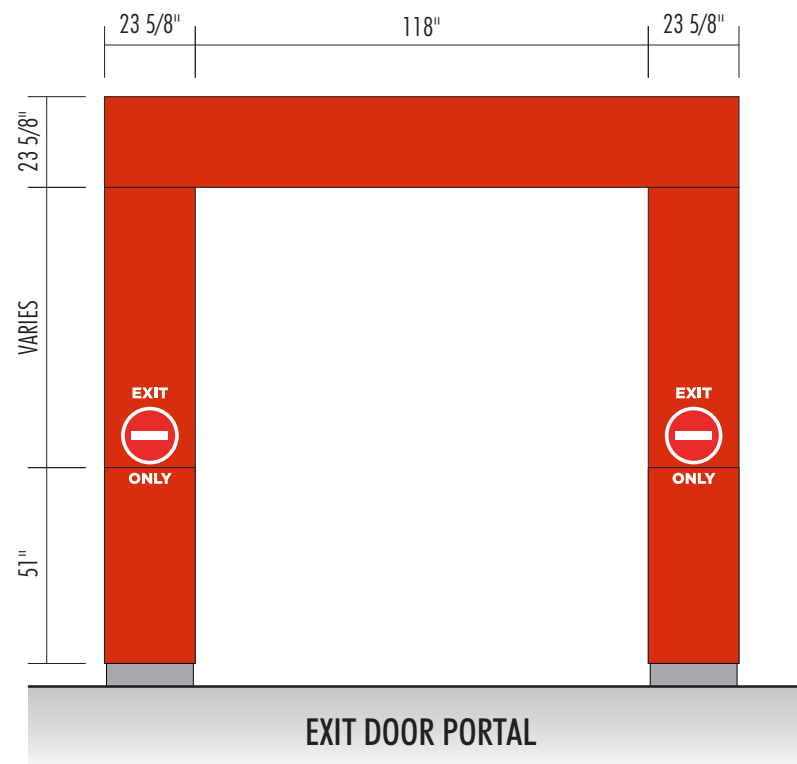

ANGLE FOR ATTACHMENT WILL BE INCLUDED

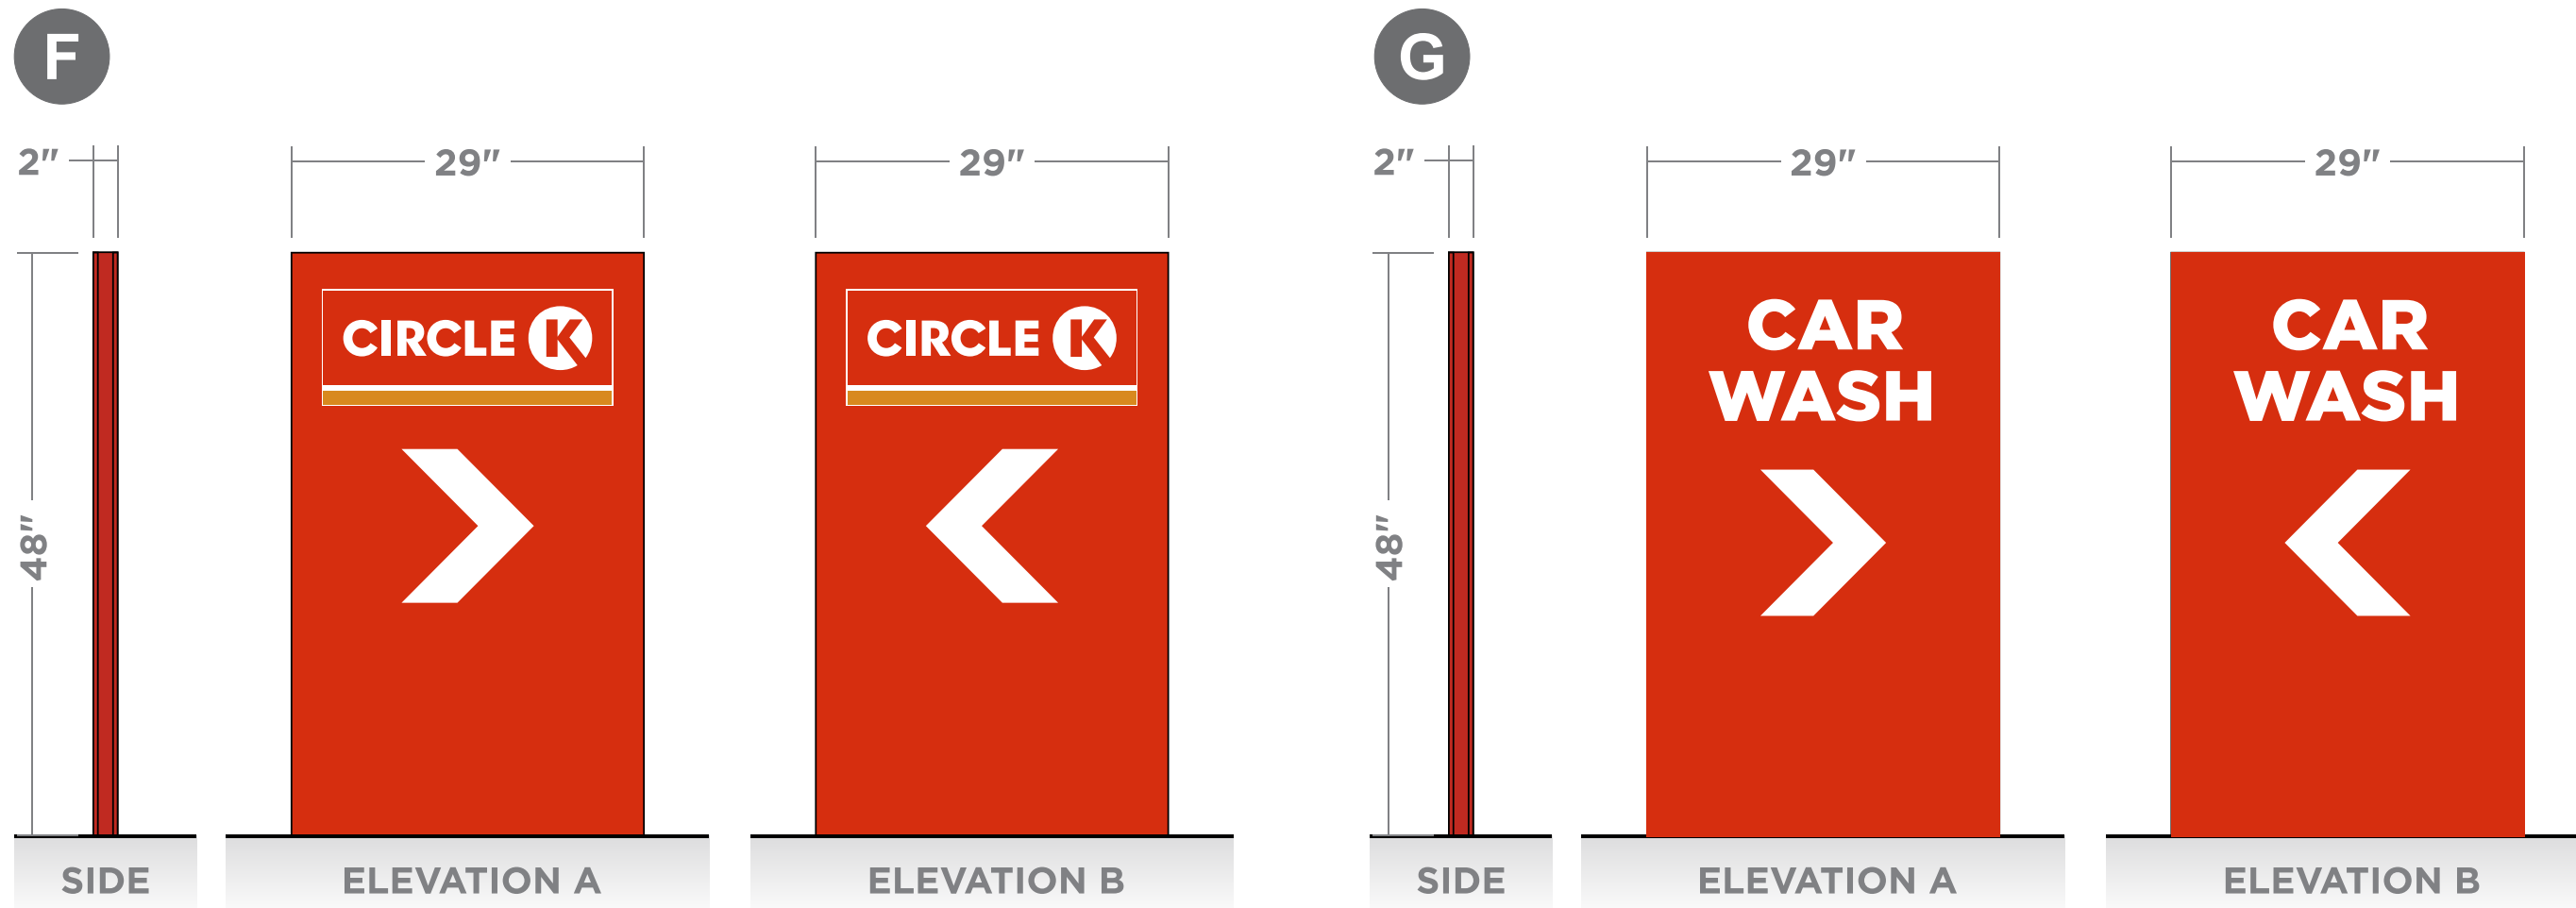


NON-ILLUMINATED DIRECTIONAL

SCALE = 1:16


CIRCLE K

DESIGNED ILLUMINATION VIEW

3/4" DEBOSSMENT

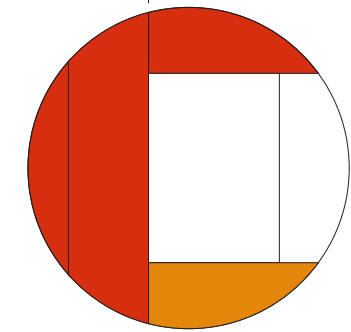

DETAIL A

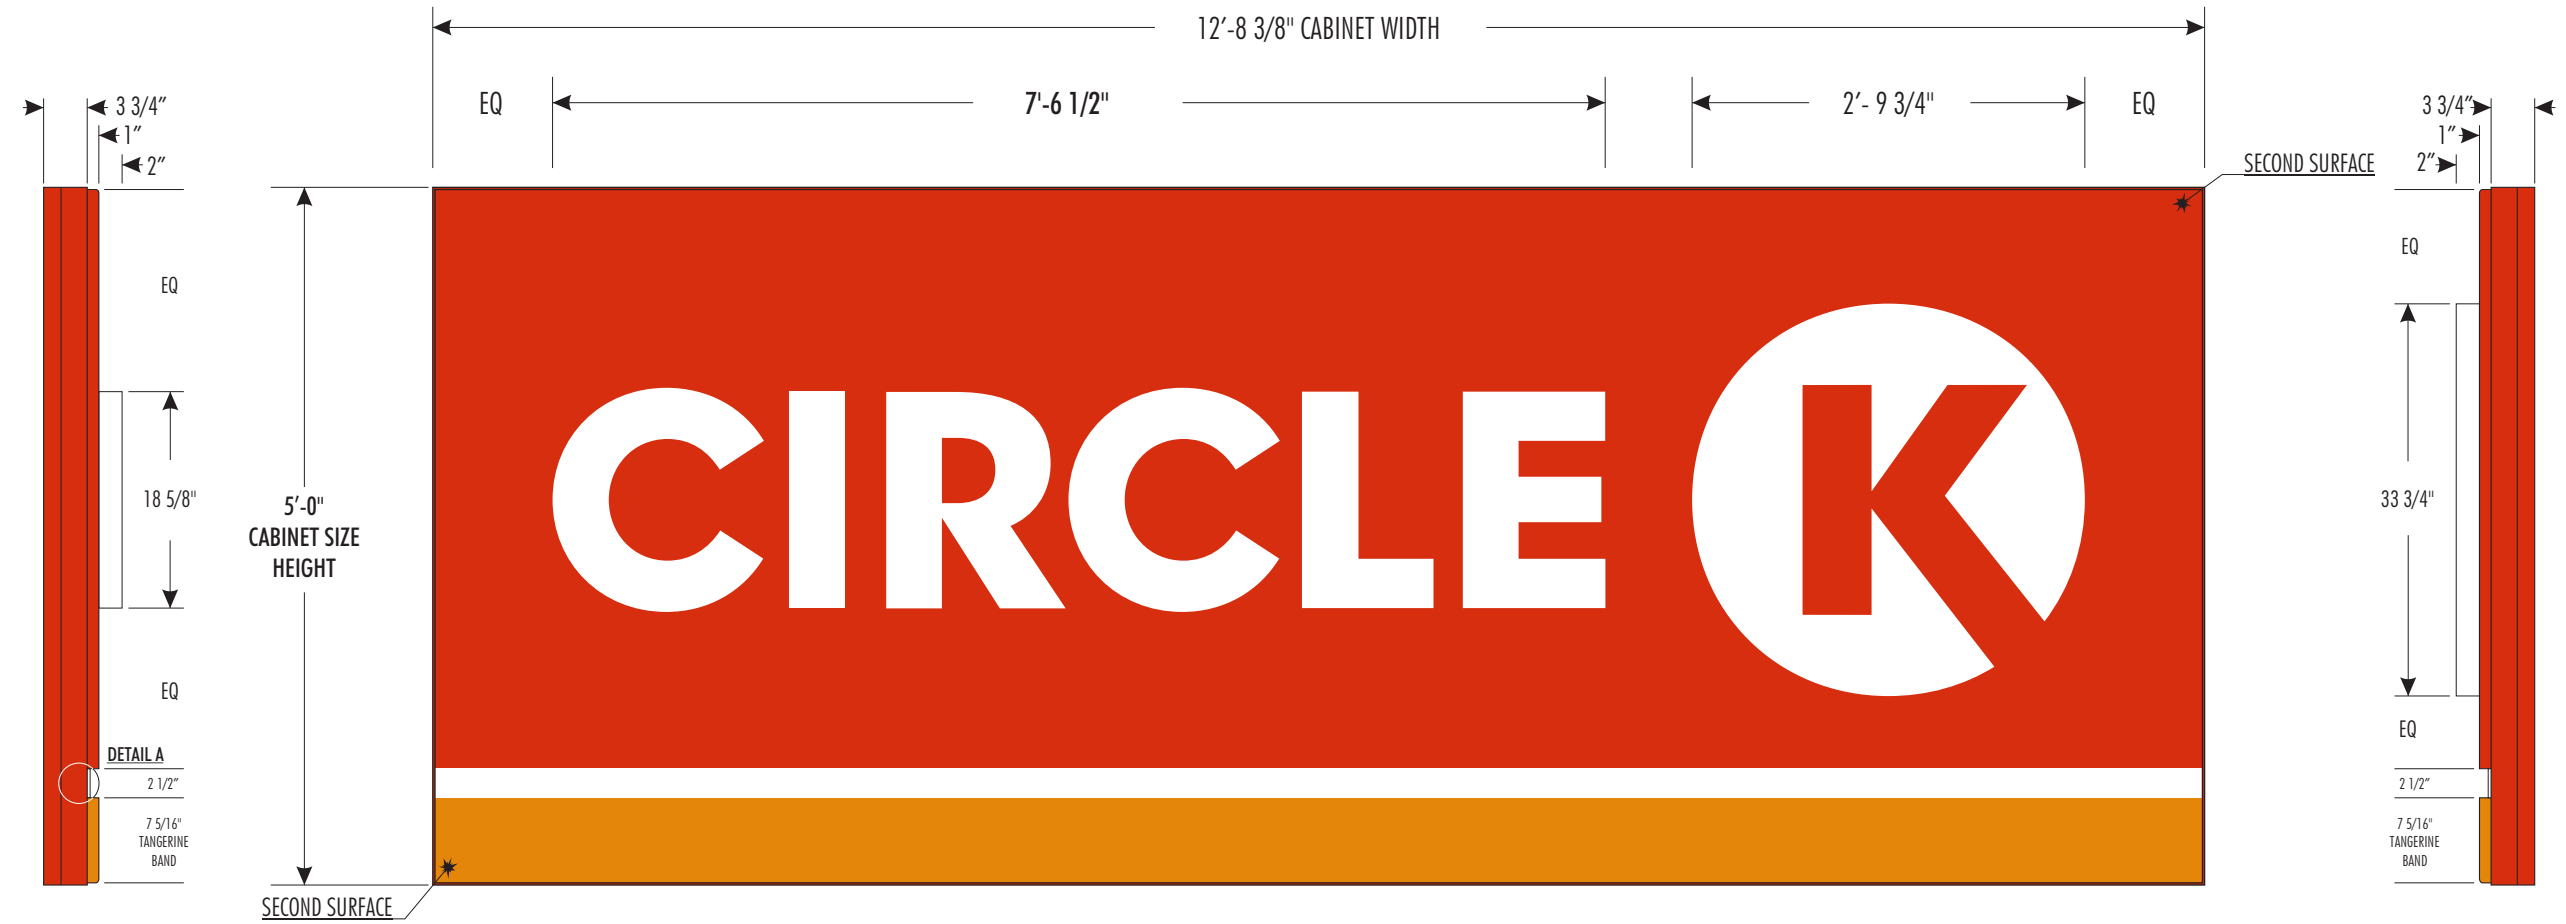

SIDE VIEW

FRONT VIEW

63.49 SQ. FT.


SIDE VIEW

M057


SCALE 1:16



DESIGNED ILLUMINATION VIEW

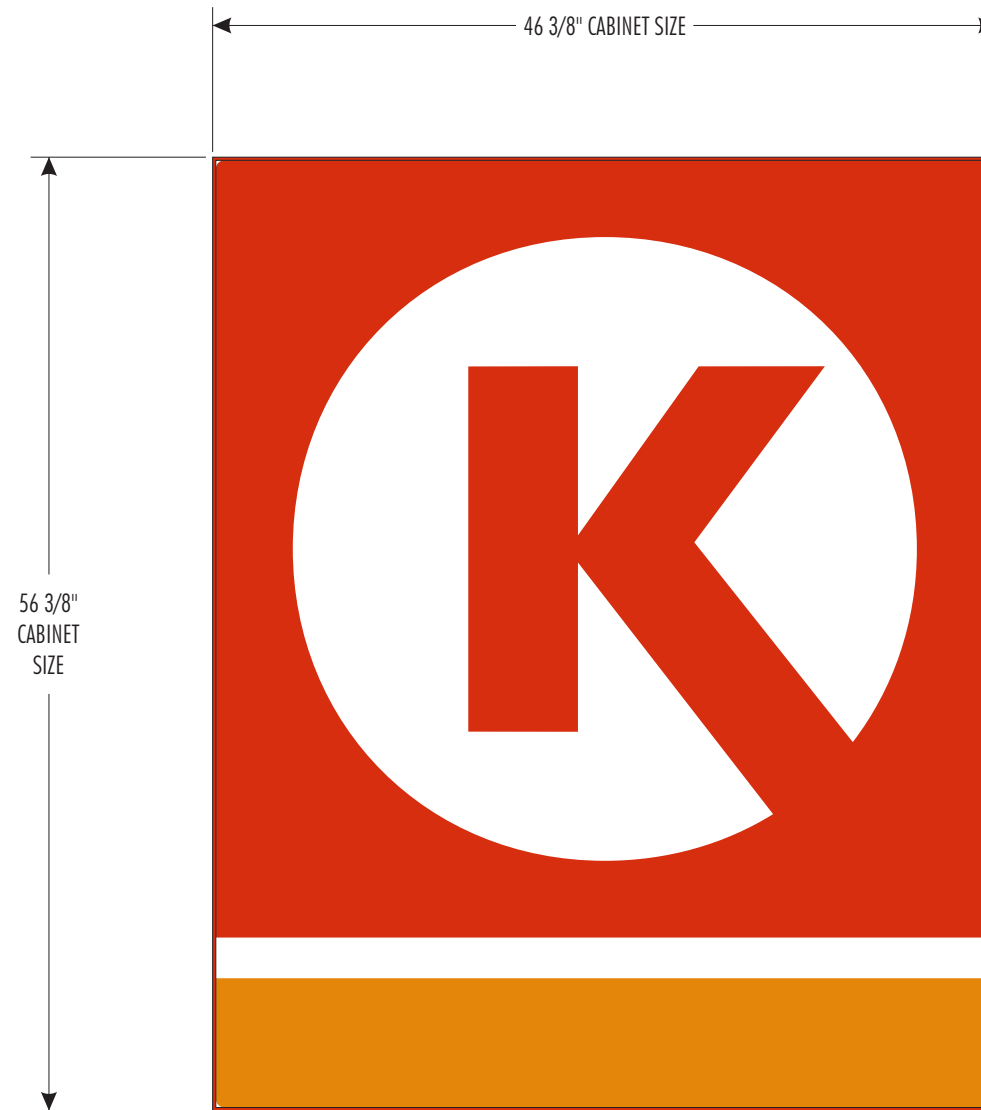

18.16 SQ. FT.
FRONT VIEW

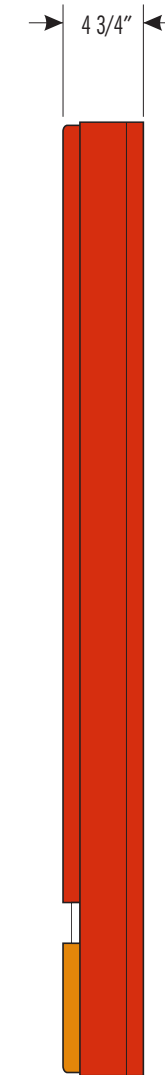

SIDE VIEW

M096

REFERENCE PAGE TWO FOR FACE **1CKS0504WRF** FOR FORMING AND DECORATION

SCALE 1:11