



KEY	
C.O.R. =	CENTER OF RADIATION
T.T. =	TOP TIP
T.O. =	TOP OF
T.O.S. =	TOP OF STRUCTURE

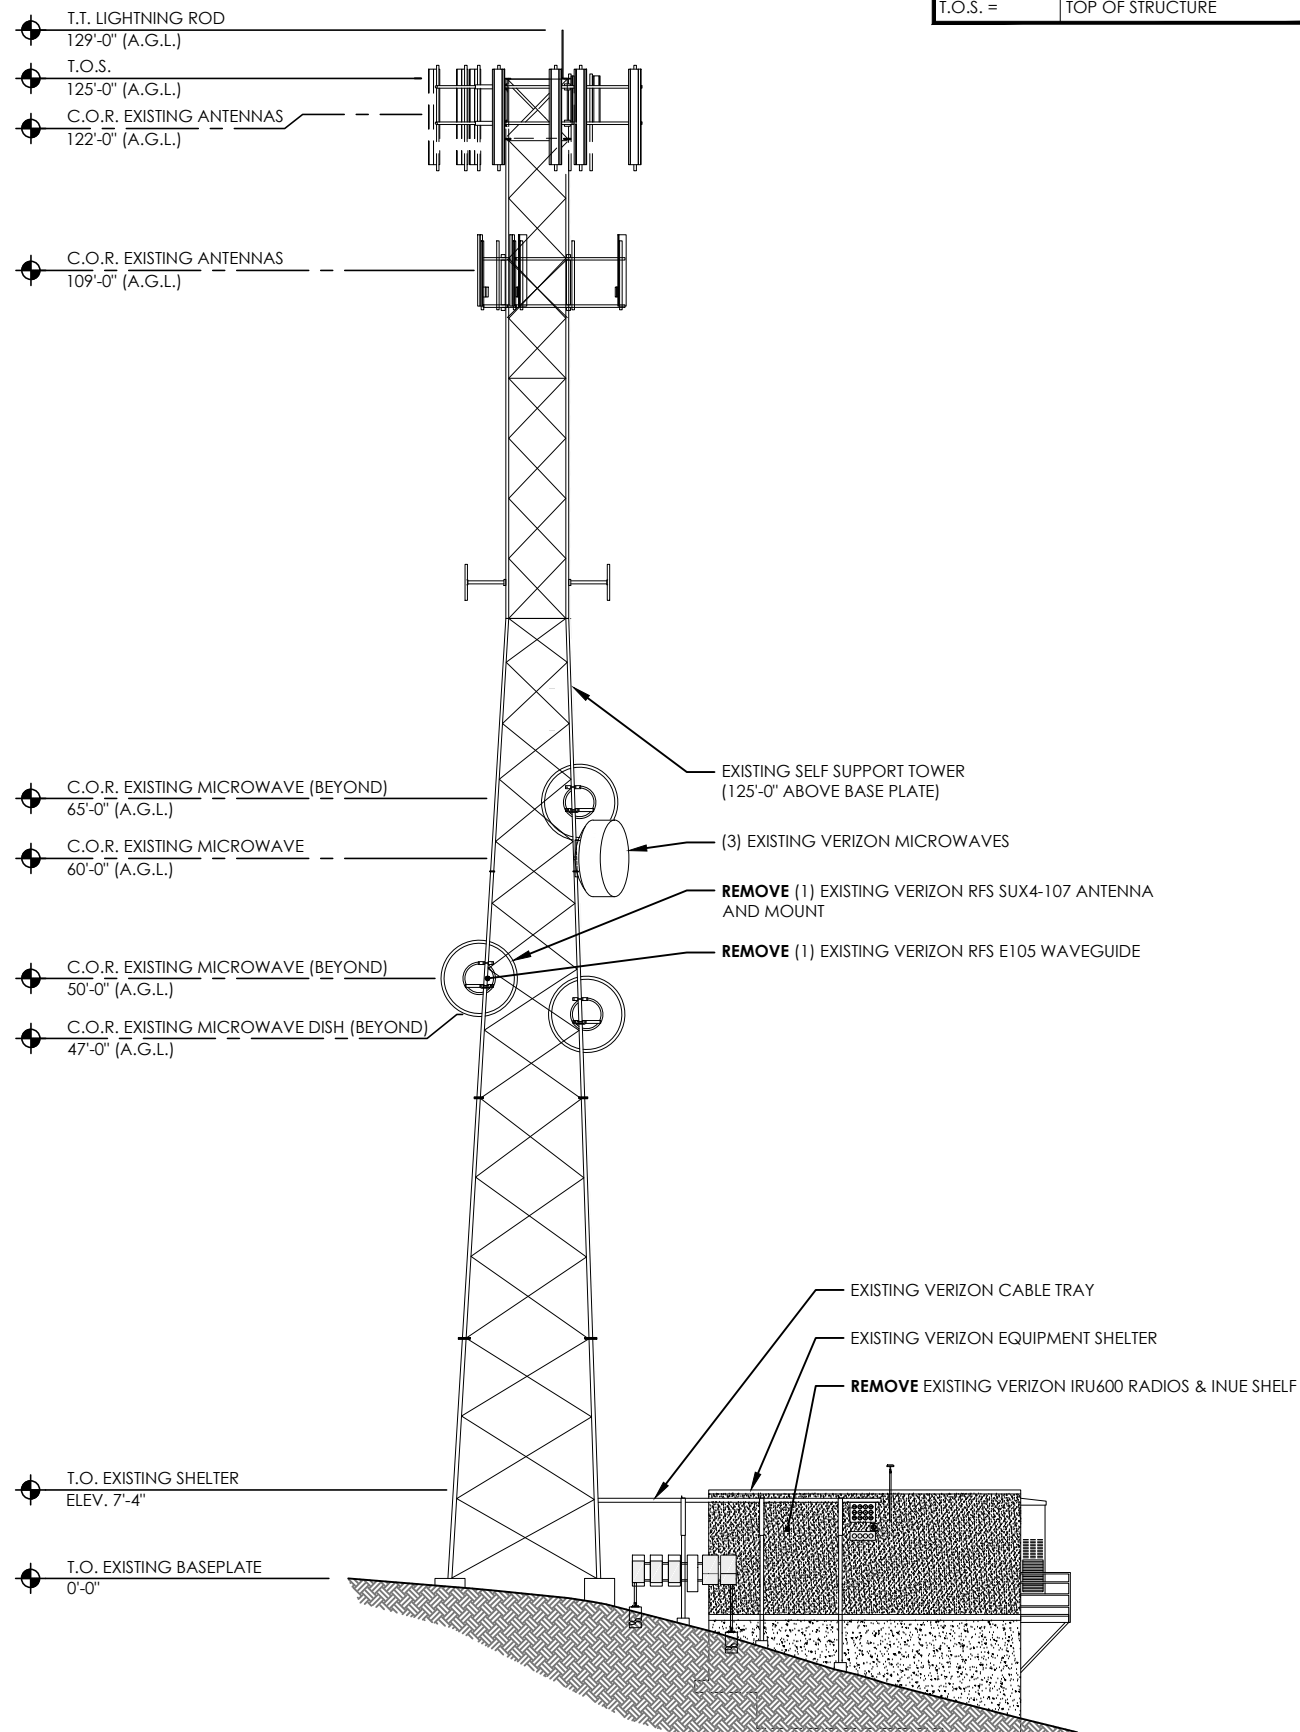

1 EXISTING WEST ELEVATION

SCALE: 1/16"=1'-0"

**NOTE**  
 PER SA DATED 7/11/2024, DK24-0178,  
 REPLACE MISSING BOLT AT THE 90' LEVEL OF  
 TOWER. ALSO REFER TO MAPPING REPORT  
 DATED 7/3/2024, DK24-0177.

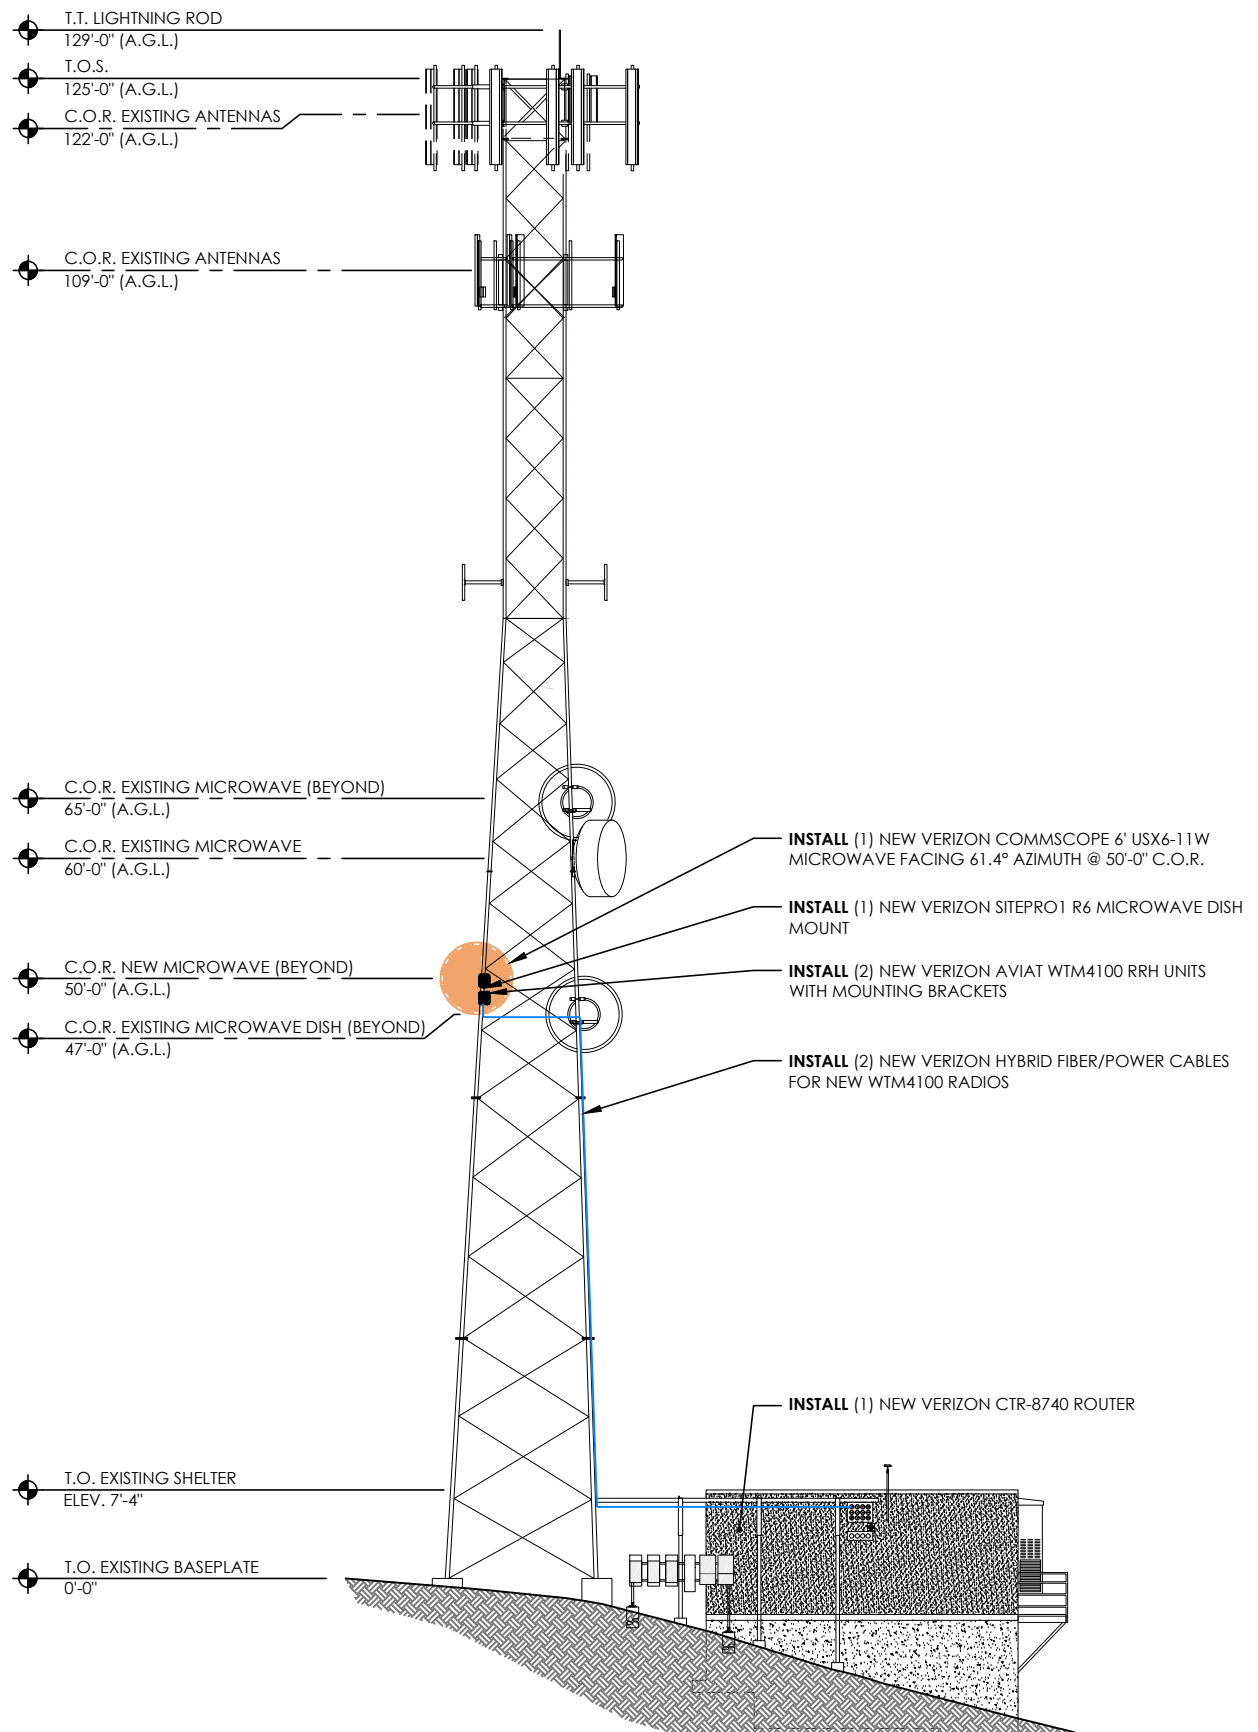

2 NEW WEST ELEVATION

SCALE: 1/16"=1'-0"



10000 PARK MEADOWS DRIVE, SUITE 300  
 LONE TREE, CO 80124-5453  
 (303) 694-3234



**RETFERD ENTERPRISES, INC.**  
 EMPOWERING CONNECTIONS  
 7093 SILVERHORN DRIVE  
 EVERGREEN | CO | 80439  
 (720) 261-2064

REV	DATE	DESCRIPTION	CHK
0	08/26/24	100% FINAL CD	AJZ

**APPROVED  
 FOR  
 CONSTRUCTION**



IT IS A VIOLATION OF LAW FOR ANY PERSON,  
 UNLESS THEY ARE ACTING UNDER THE DIRECTION  
 OF A LICENSED PROFESSIONAL ENGINEER,  
 TO ALTER THIS DOCUMENT.

**SITE NAME  
 CSP BARRETT**

15741 PHANTOM CANYON  
 VIEW  
 COLORADO SPRINGS, CO 80926

MW UPGRADE  
 (EXISTING COMMUNICATIONS SITE)

SHEET TITLE  
**ELEVATIONS**

SHEET NUMBER  
**A-3**