


ARACO CONCRETE  
SDP

10/01/19


UNPLATTED  
EPC APN 65244-00-074  
Owner: ARACO  
ENTERPRISES LLC

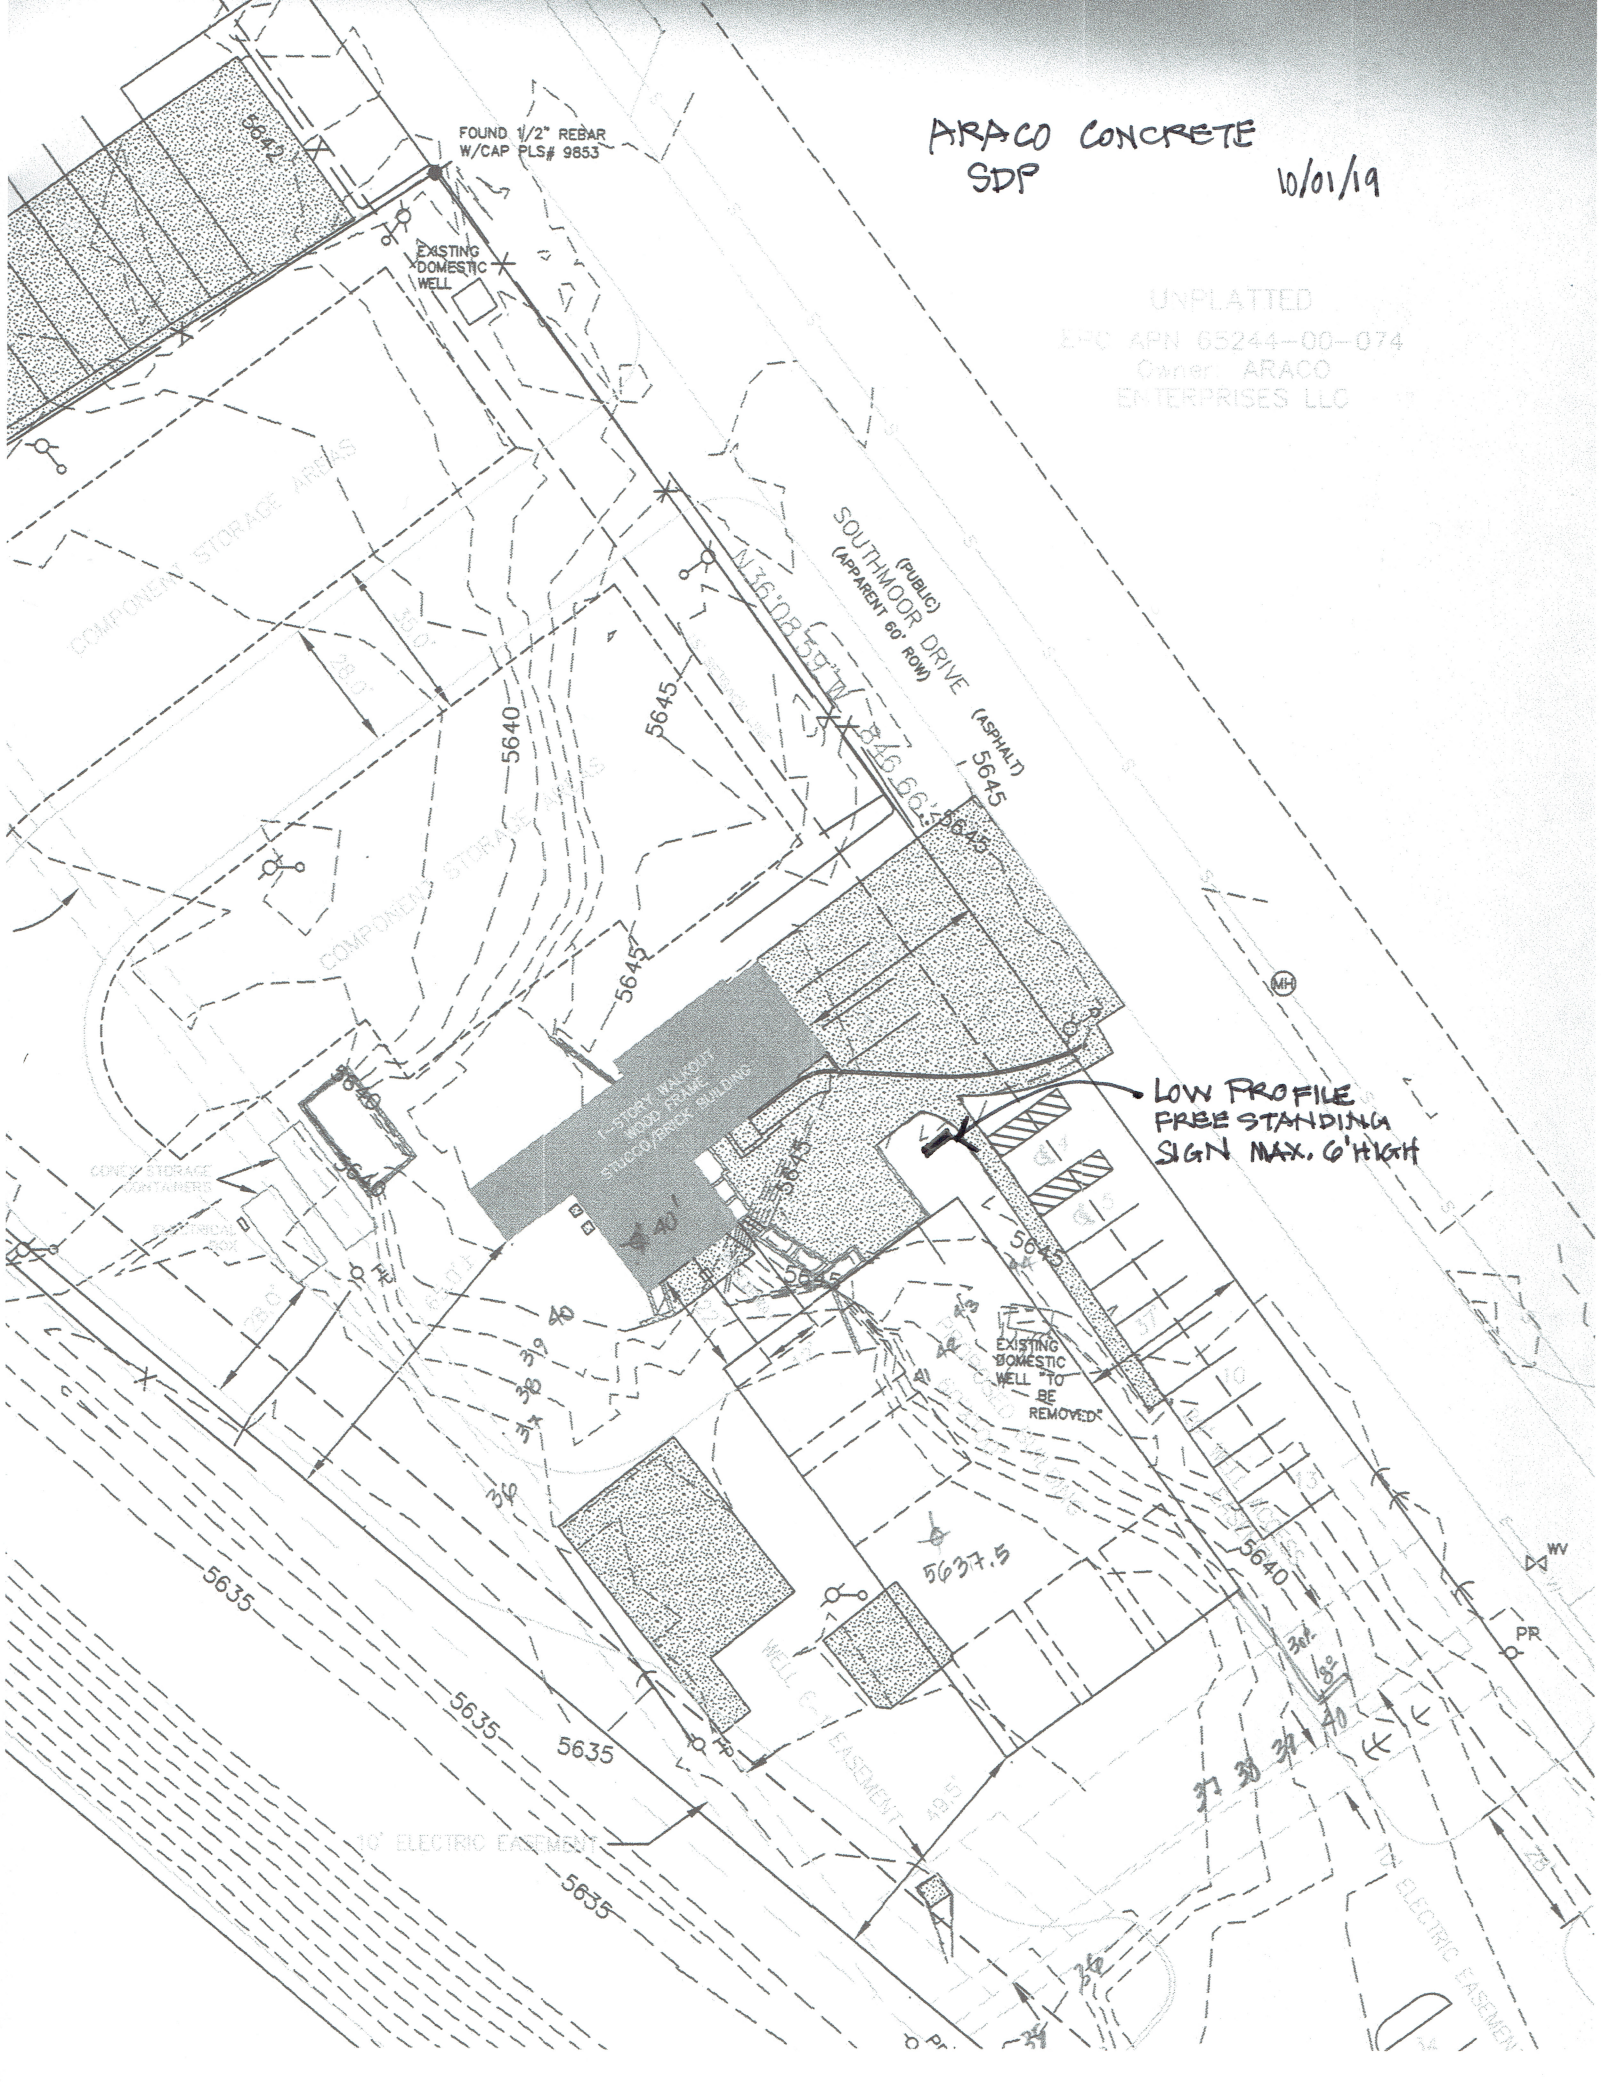

LOW PROFILE  
FREE STANDING  
SIGN MAX. 6' HIGH


10' ELECTRIC EASEMENT

ELECTRIC EASEMENT

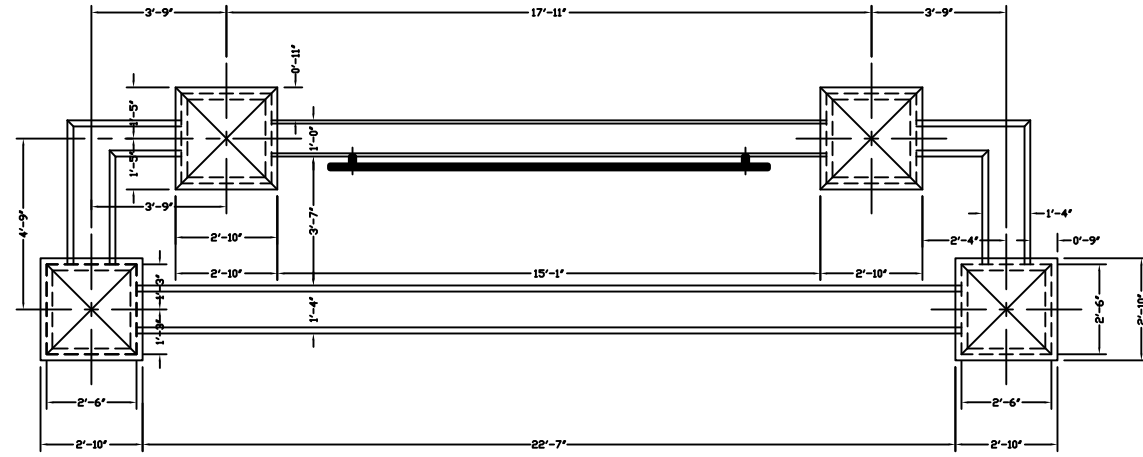

PLAN VIEW MONUMENT SIGN

SCALE: 1/4" = 1'-0"

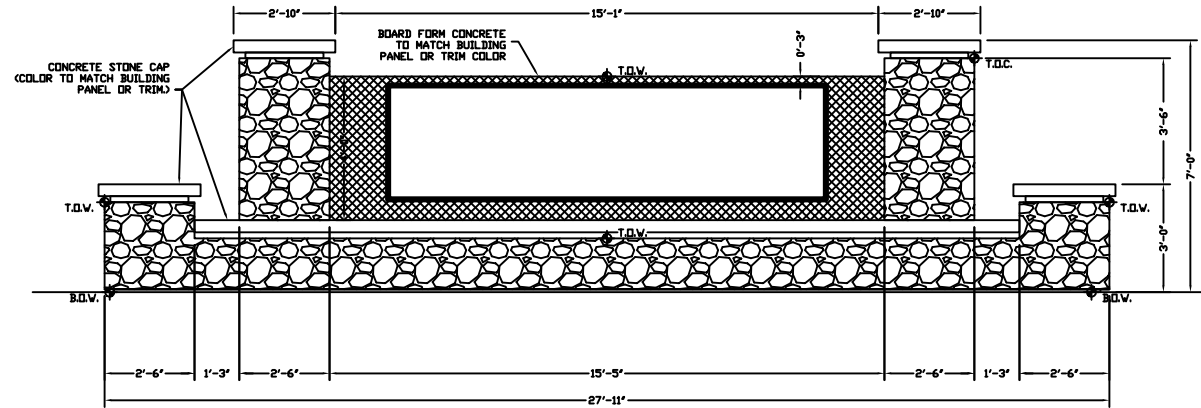

FRONT ELEVATION MONUMENT SIGN

SCALE: 1/4" = 1'-0"

Engineer: Paul Larry Zertuche

ARACO CONCRETE CONTRACTOR LLC  
 7470 SOUTHMOOR DRIVE  
 FOUNTAIN, COLORADO 80817  
 CONTACT: Carina Jiminez, Office Mgr.  
 719-576-1705  
 Legal Description: --

Alliance Building Systems LLC.  
 1740 Eagleridge Blvd, Suite 160  
 Pueblo, Colorado 81008  
 719-240-8272  
 EMAIL: [upscalebuilders@comcast.net](mailto:upscalebuilders@comcast.net)

DRAWN BY: Richard A. Adams

SCALE: 1/4" = 1'-0"

DATE: 10/24/2019

PAGE:

1/1