
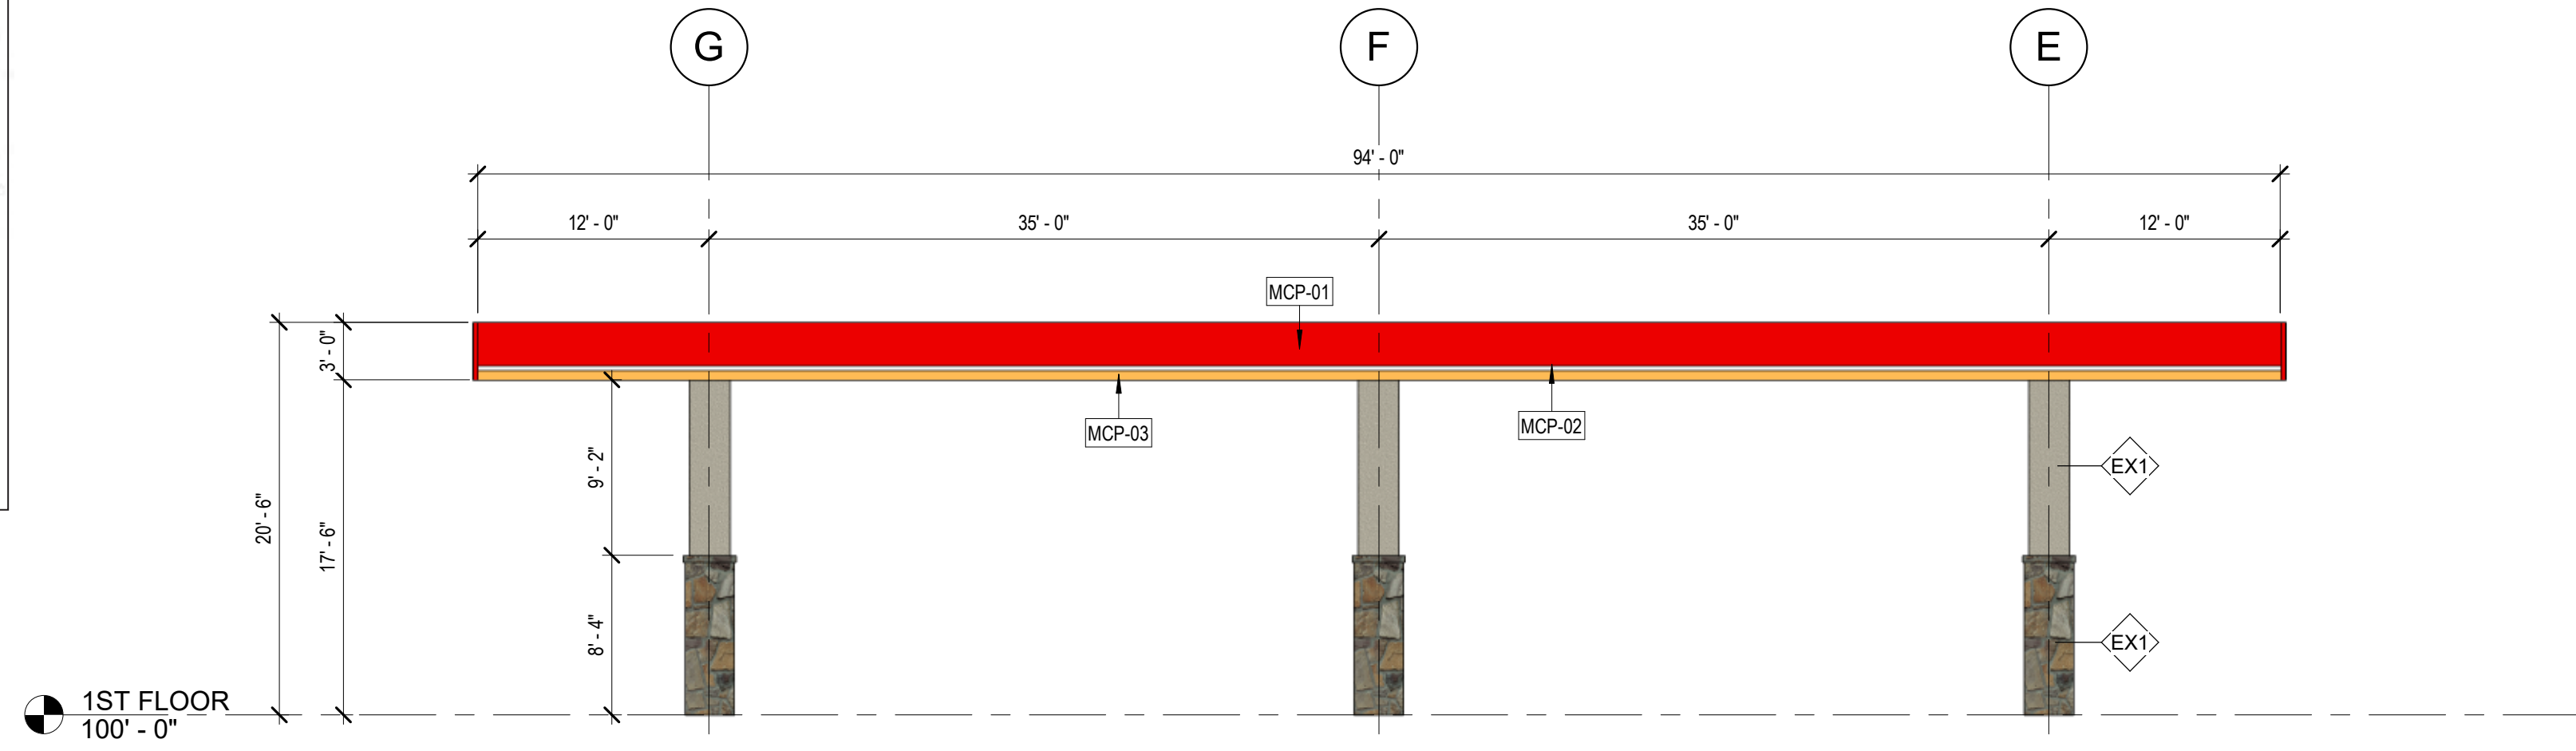



WOW

MARCH 17, 2023


THE SHOPS AT MERIDIAN RANCH GAS STATION

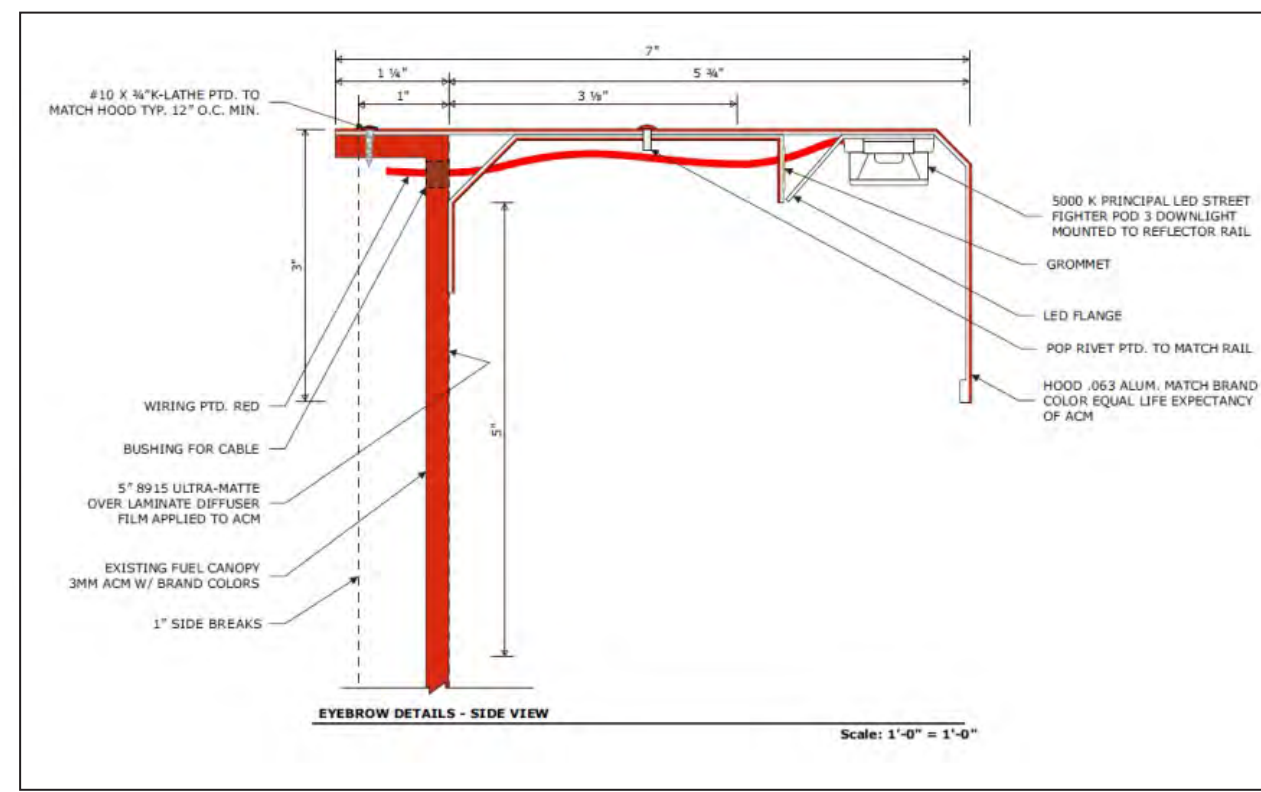


1 NORTH ELEVATION - CANOPY
1/8" = 1'-0"

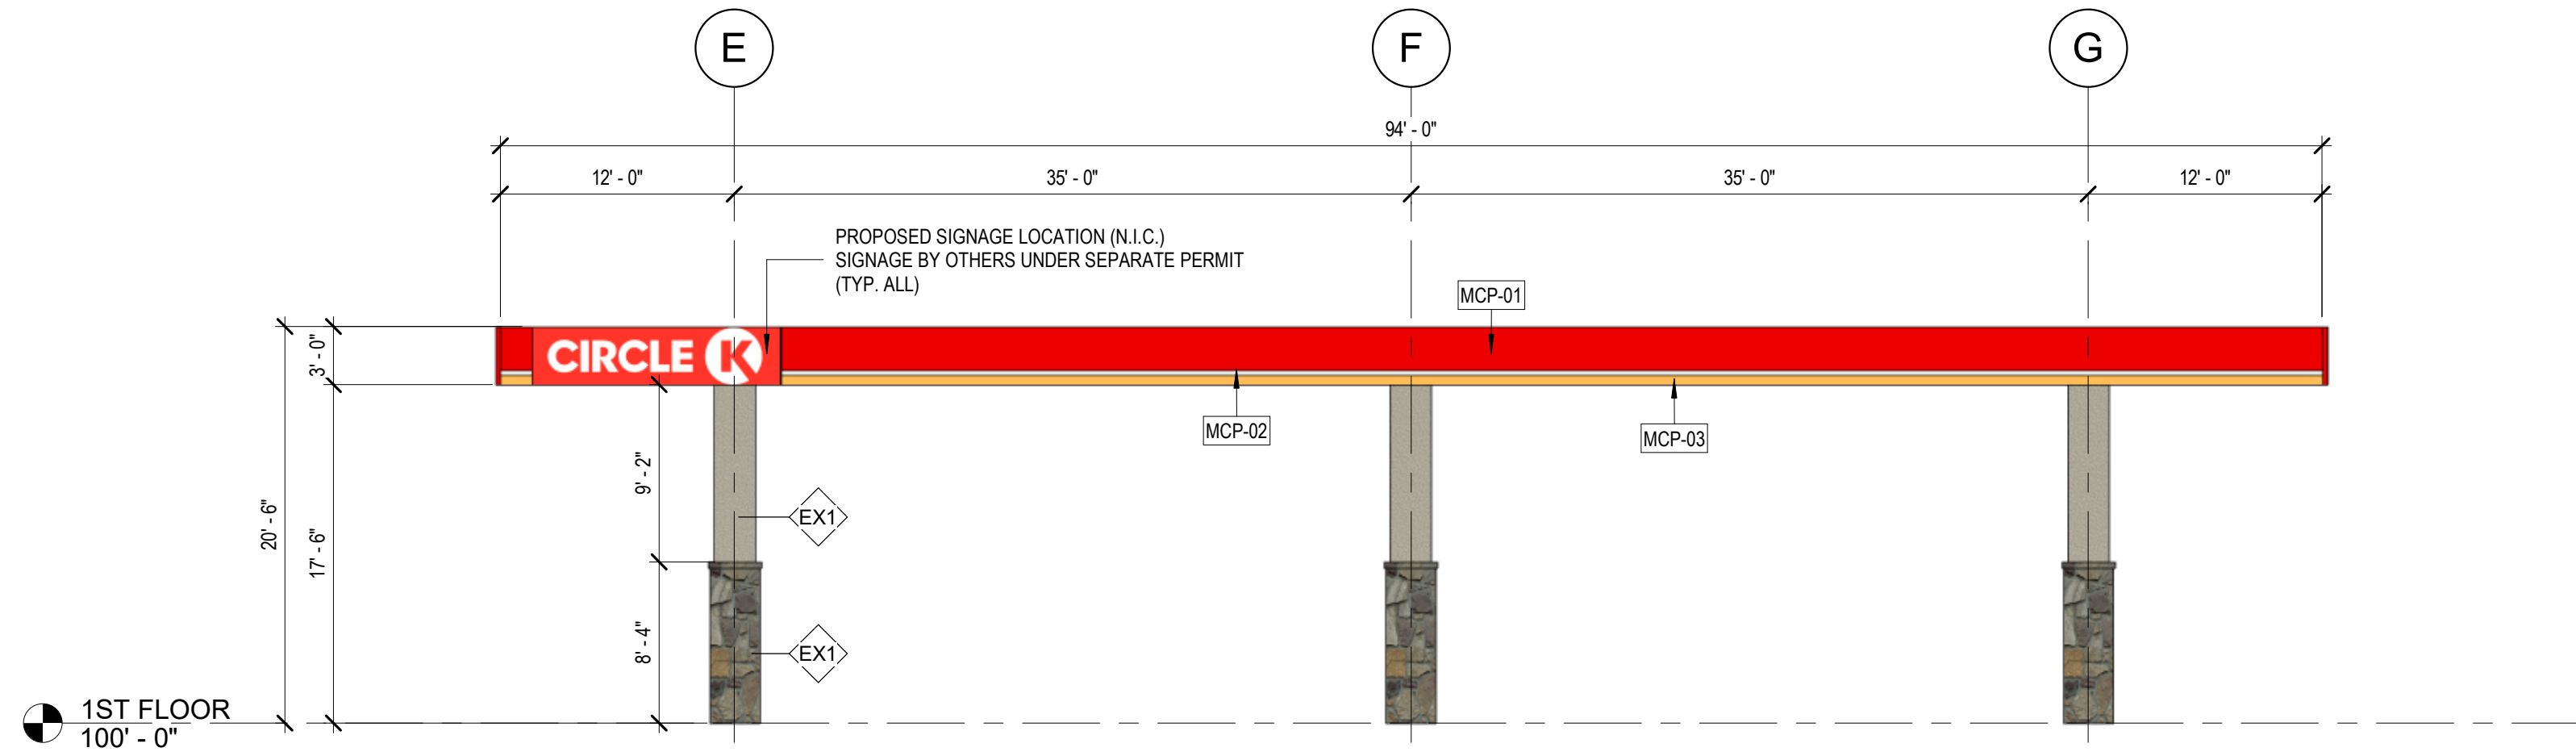

2 SOUTH ELEVATION - CANOPY
1/8" = 1'-0"

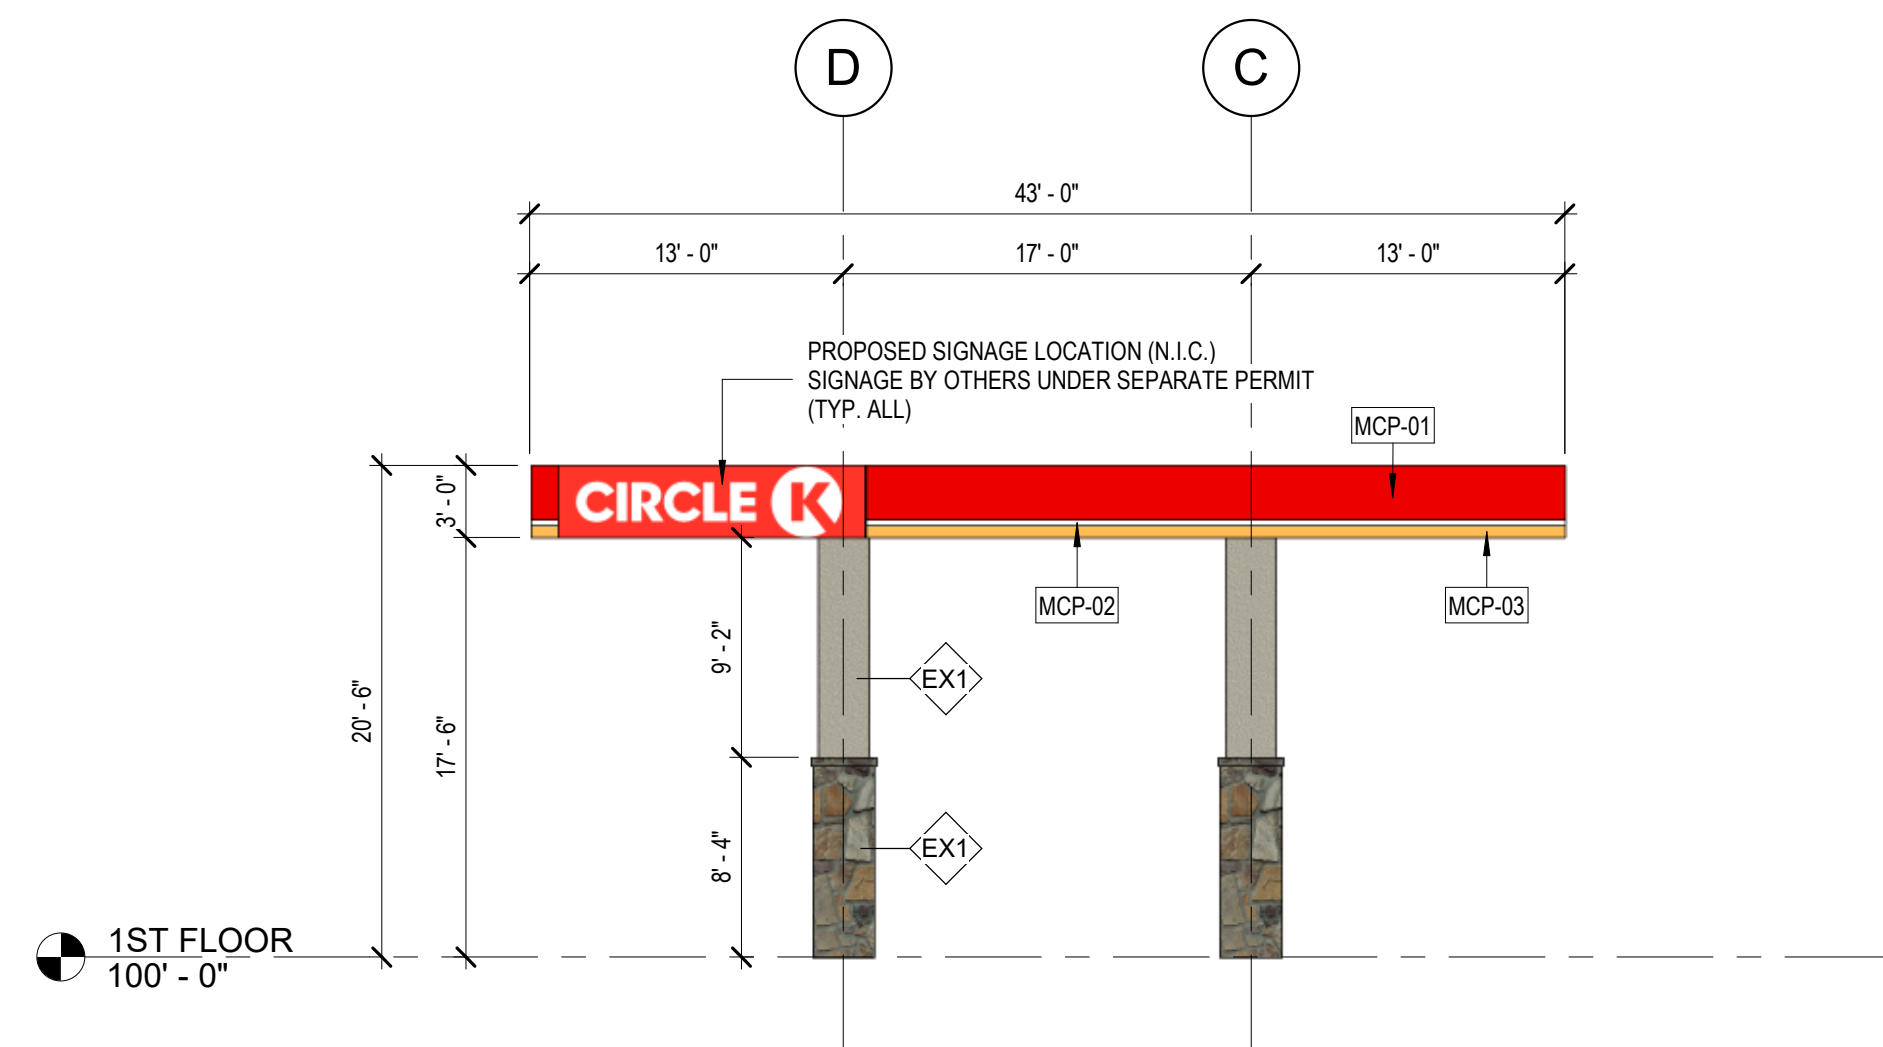

4 EAST ELEVATION - CANOPY
1/8" = 1'-0"

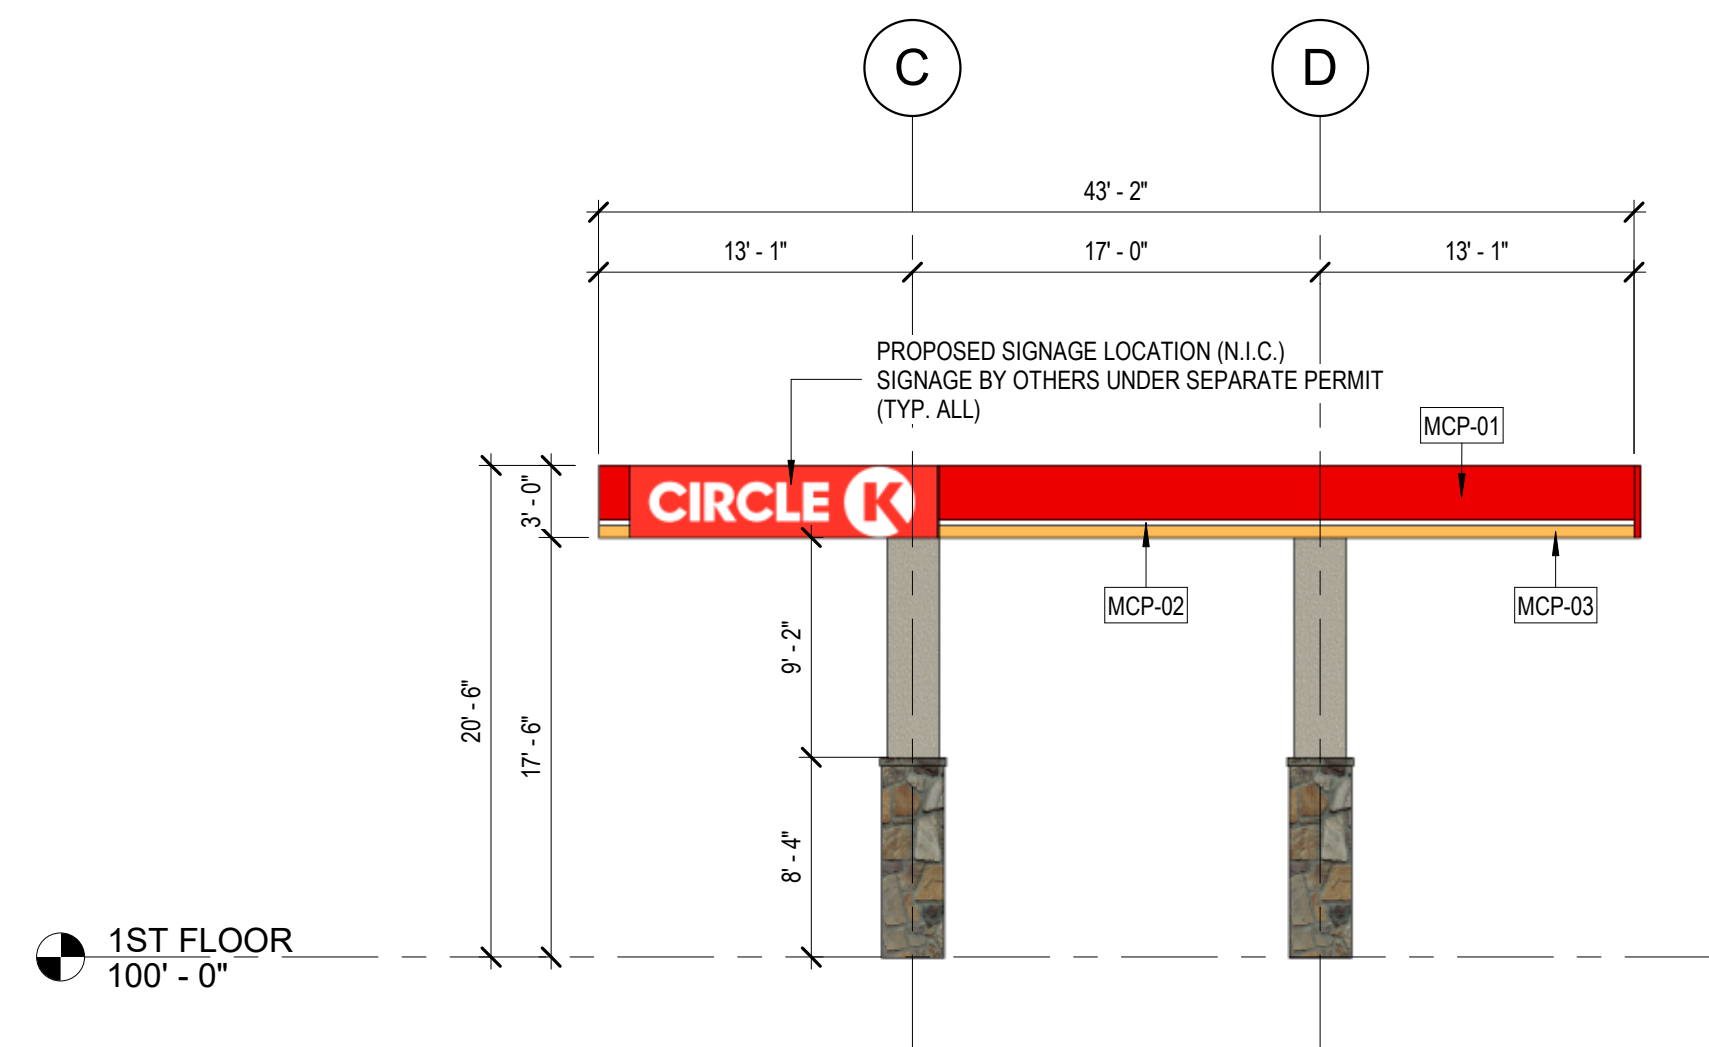

3 WEST ELEVATION - CANOPY
1/8" = 1'-0"

EXTERIOR MATERIALS

- XX STOREFRONT SYSTEM
BASIS OF DESIGN: KAWNEER
STYLE: 451T SYSTEM
FINISH: ANODIZED ALUMINUM
COLOR: DARK BRONZE

- EX1 STUCCO - 1
STYLE: FINE FINISH
COLOR: EL RAY #119

- EX2 STUCCO - 2
STYLE: FINE FINISH
COLOR: LA LUZ 125

- EX3 ADHERED MANUFACTURED STONE
MANUFACTURER: ELDORADO STONE
STYLE: COUNTRY RUBBLE - COGNAC
SIZE: THIN VENEER - 3/4" GROUT DEPTH (COLORED)

- EX4 SPLIT-FACED CMU
MANUFACTURER: TBD
SIZE: 8" X 8" X 16"

- MC-01 METAL COPING
MANUFACTURER: BERRIDGE
STYLE: STANDARD COPING
COLOR: DARK BRONZE

- MC-02 METAL COPING
MANUFACTURER: BERRIDGE
STYLE: COPING AT STUCCO CORNICE
COLOR: TBD

- MCP-01 METAL COMPOSITE PANEL
MANUFACTURER: ACM PANEL
STYLE: TEX-COTE
COLOR: CIRCLE K RED

- MCP-02 METAL COMPOSITE PANEL
MANUFACTURER: ACM PANEL
STYLE: TEX-COTE
COLOR: CIRCLE K RED #PMS 465

- MCP-03 METAL COMPOSITE PANEL
MANUFACTURER: ACM PANEL
STYLE: TEX-COTE
COLOR: CIRCLE K ORANGE #PMS 144

- MSP-01 METAL SOFFIT PANEL
MANUFACTURER: BERRIDGE
STYLE: VEE-PANEL
COLOR: CHAMPAGNE

- PT-1 PAINT - STEEL AND HM DOORS
BASIS OF DESIGN:
MANUFACTURER: SHERWIN WILLIAMS
COLOR: URBAN BRONZE
SHEEN: FLAT



YOW Architects PC
Architecture & Planning
115 S. Weber Colorado Springs, Colorado 719-475-8133

Revision Schedule

THE SHOPS AT MERIDIAN RANCH
GAS STATION
11810 STAPLETON DR
PAYTON, CO 80831

Project Number
22.247
Date
03/17/2023
Drawn By
MKG
Checked By
YOW

A310
CANOPY ELEVATIONS
Scale
As indicated