

1919 MAIN STREET, LLC
1919 MAIN STREET
PARCEL NO. 65020-00-028
ZONE: CC CAD-0
USE: SERVICE GARAGE

GREAT DANE VENTURES, LLC
MAIN STREET
PARCEL NO. 65020-00-061
ZONE: CC CAD-0
USE: OFFICE/WAREHOUSE


RONALD D. BLAIR
1845 MAIN STREET
PARCEL NO. 65020-00-059
ZONE: CC CAD-0
USE: MERCHANDISING

1831 MAIN PROPERTIES, LLC
1831 MAIN STREET
PARCEL NO. 65020-00-065
ZONE: CC CAD-0
USE: MERCHANDISING

ELM GROVE TOWNHOME OWNERS
ELM GROVE DRIVE
PARCEL NO. 65013-12-055
ZONE: RM-30 CAD-0
USE: RESIDENTIAL

ELM GROVE TOWNHOME OWNERS
ELM GROVE DRIVE
PARCEL NO. 65013-12-045
ZONE: RM-30 CAD-0
USE: RESIDENTIAL

PIKES PEAK CHRISTIAN CHURCH
4455 BRADLEY ROAD
PARCEL NO. 65013-18-001
ZONE: A-5 CAD-0
USE: RELIGIOUS WORSHIP

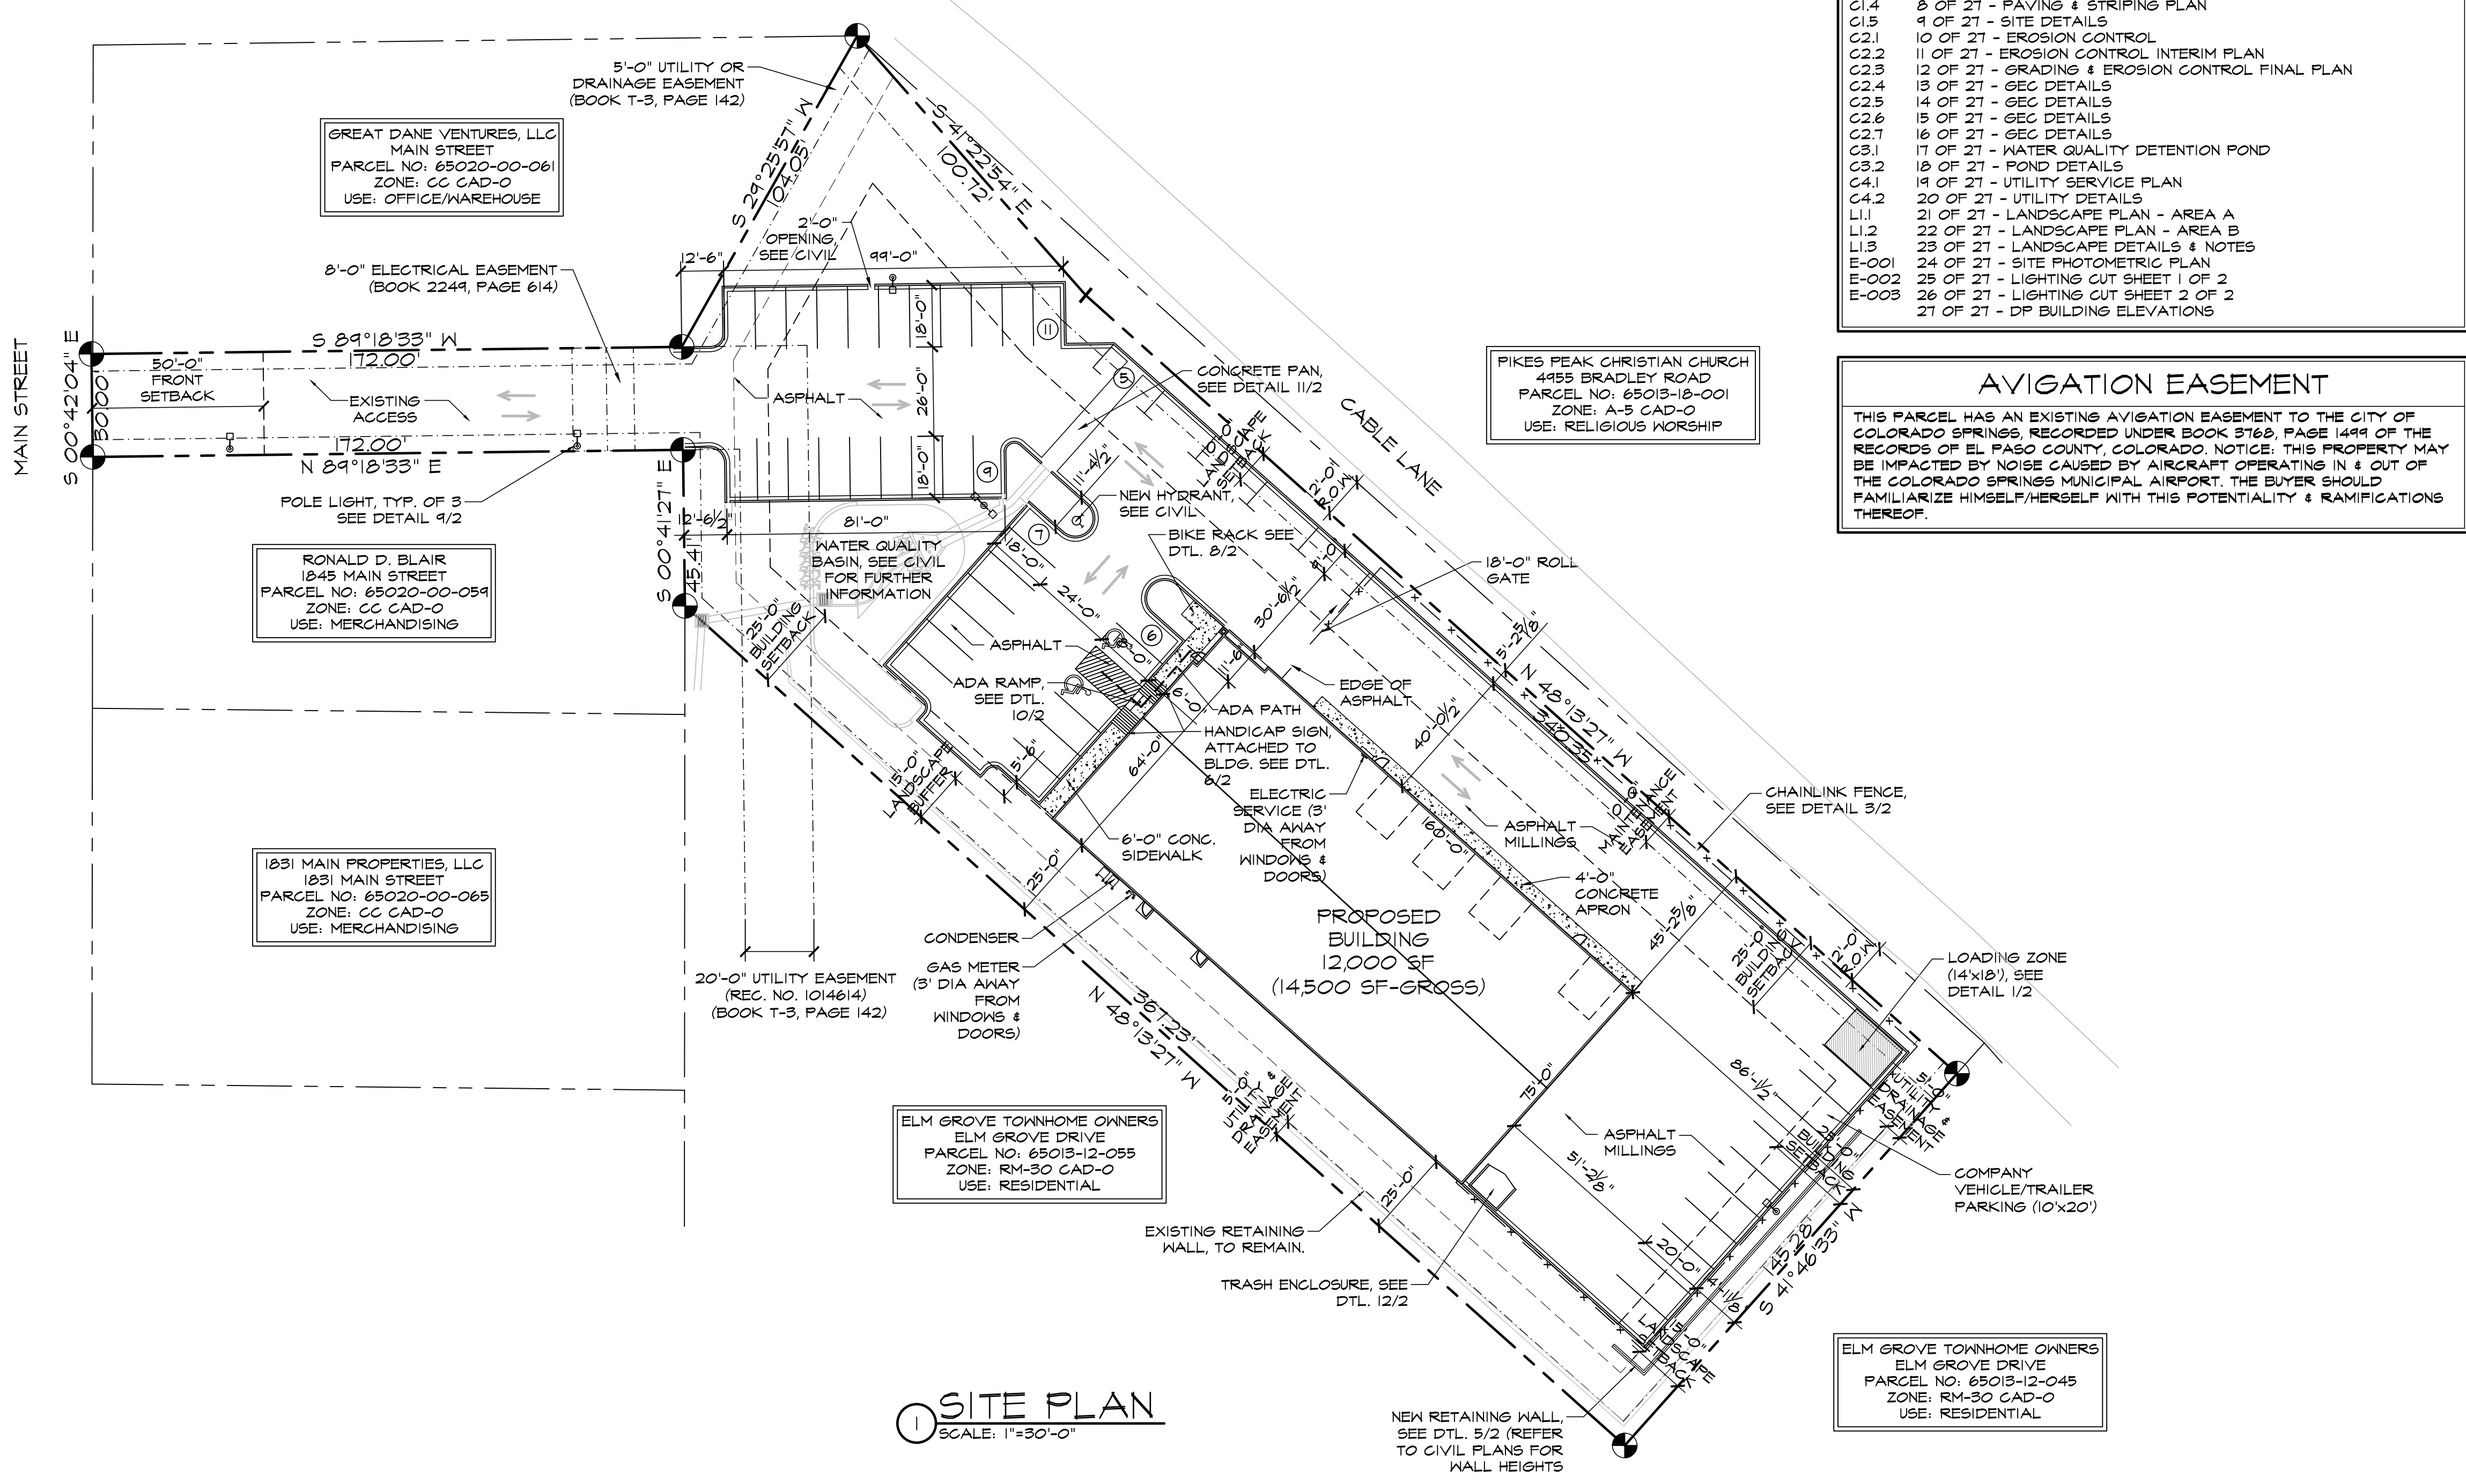


1 SITE PLAN
SCALE: 1"=30'-0"

ADA NOTES
THE PARTIES RESPONSIBLE FOR THIS PLAN HAVE FAMILIARIZED THEMSELVES WITH ALL CURRENT ACCESSIBILITY CRITERIA AND SPECIFICATIONS AND THE PROPOSED PLAN REFLECTS ALL SITE ELEMENTS REQUIRED BY THE APPLICABLE ADA DESIGN STANDARDS AND GUIDELINES AS PUBLISHED BY THE UNITED STATES DEPARTMENT OF JUSTICE. APPROVAL OF THIS PLAN BY EL PASO COUNTY DOES NOT ASSURE COMPLIANCE WITH THE ADA OR ANY REGULATIONS OR GUIDELINES ENACTED OR PROMULGATED UNDER OR WITH RESPECT TO SUCH LAWS.

DRAWING INDEX

1	OF 27	- SITE PLAN & PROJECT INFORMATION, DRAWING INDEX
2	OF 27	- SITE DETAILS
3	OF 27	- COVER SHEET
4	OF 27	- NOTES
5	OF 27	- DEMOLITION PLAN
6	OF 27	- SITE PLAN
7	OF 27	- HORIZONTAL CONTROL PLAN
8	OF 27	- PAVING & STRIPING PLAN
9	OF 27	- SITE DETAILS
10	OF 27	- EROSION CONTROL
11	OF 27	- EROSION CONTROL INTERIM PLAN
12	OF 27	- GRADING & EROSION CONTROL FINAL PLAN
13	OF 27	- GEC DETAILS
14	OF 27	- GEC DETAILS
15	OF 27	- GEC DETAILS
16	OF 27	- GEC DETAILS
17	OF 27	- WATER QUALITY DETENTION POND
18	OF 27	- POND DETAILS
19	OF 27	- UTILITY SERVICE PLAN
20	OF 27	- UTILITY DETAILS
21	OF 27	- LANDSCAPE PLAN - AREA A
22	OF 27	- LANDSCAPE PLAN - AREA B
23	OF 27	- LANDSCAPE DETAILS & NOTES
24	OF 27	- SITE PHOTOMETRIC PLAN
25	OF 27	- LIGHTING CUT SHEET 1 OF 2
26	OF 27	- LIGHTING CUT SHEET 2 OF 2
27	OF 27	- DP BUILDING ELEVATIONS

AVIGATION EASEMENT
THIS PARCEL HAS AN EXISTING AVIGATION EASEMENT TO THE CITY OF COLORADO SPRINGS, RECORDED UNDER BOOK 5768, PAGE 1499 OF THE RECORDS OF EL PASO COUNTY, COLORADO. NOTICE, THIS PROPERTY MAY BE IMPACTED BY NOISE CAUSED BY AIRCRAFT OPERATING IN & OUT OF THE COLORADO SPRINGS MUNICIPAL AIRPORT. THE BUYER SHOULD FAMILIARIZE HIMSELF/HERSELF WITH THIS POTENTIALITY & RAMIFICATIONS THEREOF.

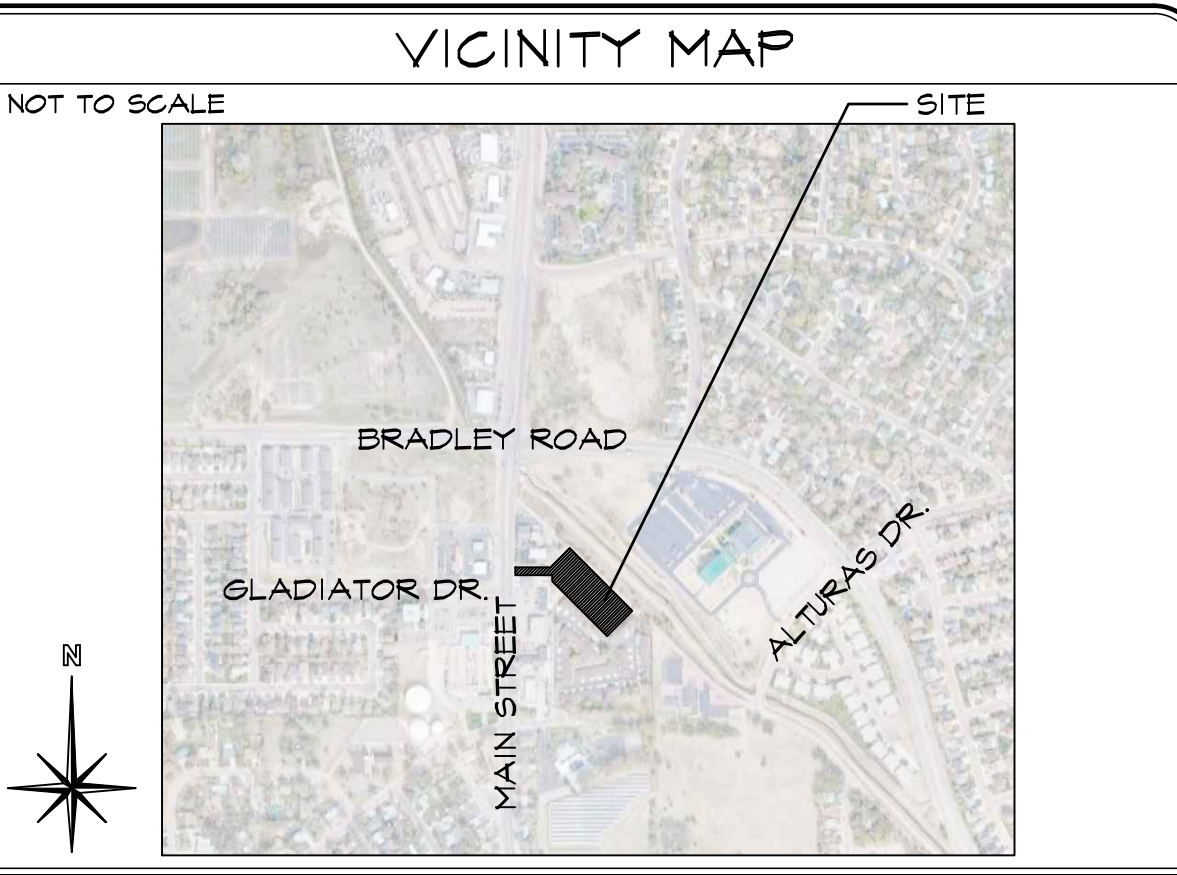


PROJECT INFORMATION

PROPERTY INFORMATION	
OWNER NAME:	GREAT DANE VENTURES, LLC 5403 HIGH NOON AVE COLORADO SPRINGS, CO 80925
LEGAL DESCRIPTION: LOT 2, ELM GROVE VILLA SUBDIVISION	
PARCEL NUMBER:	65013-12-002
ZONING:	CC CAD-0
LOT SIZE:	10,567 SF (1.62 ACRES)
CURRENT USE:	VACANT
FLOODPLAIN STATEMENT:	ZONE X (MAP NO. 0804107636, DATED DEC 7, 2018)
ZONING CODE STUDY	
PROPOSED PRINCIPAL USE:	OFFICE, WAREHOUSE, WASH BAY & AUTO REPAIR, CONT. EQUIP. YARD
STRUCTURAL COVERAGE:	17%
PAVEMENT COVERAGE:	26%
STREET COVERAGE:	0%
LANDSCAPE COVERAGE:	6%
BUILDING STRUCTURAL HEIGHT:	27'-4 3/4" (45'-0" MAX)
FRONT YARD SETBACK:	50'-0"
SIDE YARD SETBACK:	25'-0"
REAR YARD SETBACK:	25'-0"
BUILDING INFORMATION	
GROSS BUILDING AREA:	14,500 SF
BUILDING FOOTPRINT:	12,000 SF
BUILDING OCCUPANCY:	B/S-1
TYPE OF CONSTRUCTION:	11-B
FIRE SYSTEMS:	NONE
AREA SEPARATION WALLS:	NONE
REQUIRED PARKING SPACES	
OFFICE-(1 SPACE/200 S.F.) (3,500 S.F. / 200 S.F.)	18
STORAGE/MEZZ-(1 SPACE/1,000 S.F.) (2,500 S.F. / 1,000 S.F.)	3
WAREHOUSE-(1 SPACE/1,000 S.F.) (8,500 S.F. / 1,000 S.F.)	4
H.C.-(1 SPACE/25 REQ'D)	2
TOTAL PARKING SPACES REQUIRED:	30
TOTAL PARKING SPACES PROVIDED:	31
STANDARD SPACES PROVIDED:	2
H.C. SPACES PROVIDED:	5
PARALLEL SPACES PROVIDED:	1 (14'x18')
(SEE DETAIL 1/2 FOR DIMENSIONS)	
DEVELOPMENT SCHEDULE	
CONSTRUCTION:	FALL 2021
LANDSCAPING:	SPRING 2022
DEVELOPMENT APPLICANT	
COMPANY:	HAMMERS CONSTRUCTION, INC. 1411 WOOLSEY HEIGHTS COLORADO SPRINGS, CO 80915
PHONE NUMBER:	(719)-570-1599
FAX NUMBER:	(719)-570-7008
APPLICANT NAME:	LISA PETERSON
APPLICANT E-MAIL:	lpeterson@hammersconstruction.com

SITE LEGEND

---	PROPERTY LINE
---	RIGHT OF WAY
---	BUILDING SETBACK
---	LANDSCAPE SETBACK
---	UTILITY/DRAINAGE EASEMENT
---	ELECTRICAL EASEMENT
---	ACCESS EASEMENT
---	OPAQUE CHAINLINK FENCE
---	6' HIGH WROUGHT IRON FENCE
---	GAS LINE
---	WATER LINE
---	ELECTRICAL LINE
---	SANITARY SEWER LINE
---	STORM SEWER LINE
---	RETAINING WALL
---	NEW SIDEWALK LOCATIONS
---	W CONTROL JOINTS @ 5'-0" O.C.
●	PROPERTY CORNER
+	SIGN
○	EXISTING FIRE HYDRANT
○	PROPOSED FIRE HYDRANT
○	MANHOLE
○	WALK DOOR OR OVERHEAD DOOR LOCATIONS
□	WALL PACK LIGHTING
□	ELECTRICAL TRANSFORMER
→	TRAFFIC FLOW

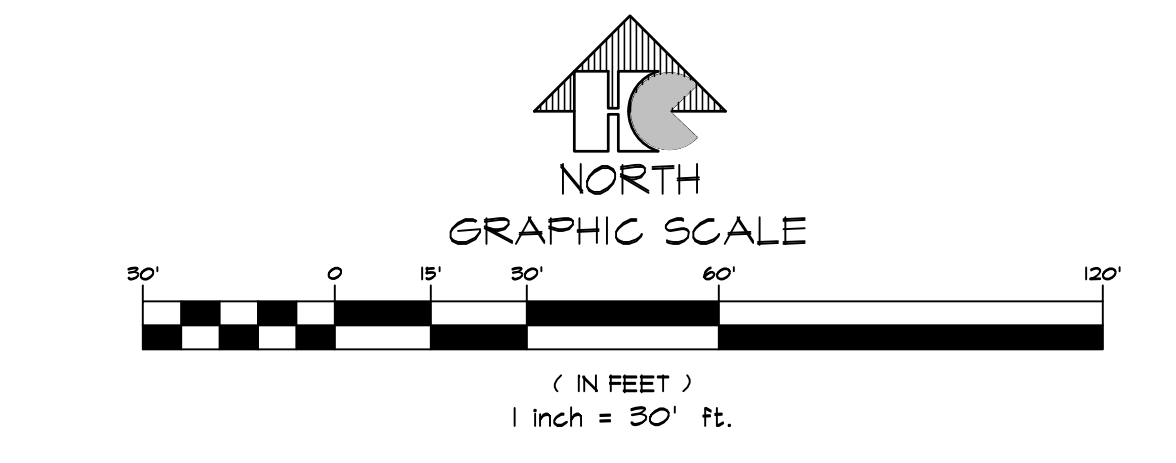


HAMMERS CONSTRUCTION INC.
COMMERCIAL GENERAL CONTRACTORS SPECIALIZING IN DESIGN/BUILD
PRESIDENT: STEVE R. HAMMERS
VICE PRES: DAVID J. HAMMERS
1411 WOOLSEY HEIGHTS
COLORADO SPRINGS, CO 80915
(719) 570-1599 FAX (719) 570-7008
www.hammersconstruction.com

THIS DRAWING CONTAINS MATERIAL & INFORMATION WHICH MAY NOT BE REPRODUCED WITHOUT WRITTEN CONSENT OF HAMMERS CONSTRUCTION, INC. THESE DRAWINGS ARE INTENDED TO BE USED ONLY BY HAMMERS CONSTRUCTION & ITS REPRESENTATIVES. THESE DRAWINGS HAVE NOT BEEN PREPARED FOR ANY OTHER PURPOSE THAN TO INDICATE THE GENERAL FEATURES AND PLACEMENT OF THE PROPOSED PROJECT. COPYRIGHT © 2022 HAMMERS CONSTRUCTION


SMITH PLUMBING & HTG
1875 MAIN STREET
COLORADO SPRINGS, CO 80911
EL PASO COUNTY, COLORADO

DATE: SEPT. 1, 2021
DRAWN BY: J. LATHAM
PROJ. MGR: R. GREEN
SCALE: SEE PLAN
APPROVED BY:
JOB NO: 1244


RESUBMITTALS:
4-22-22/VA COMMENTS 3-10-22
5-18-22/VA COMMENTS 5-18-22

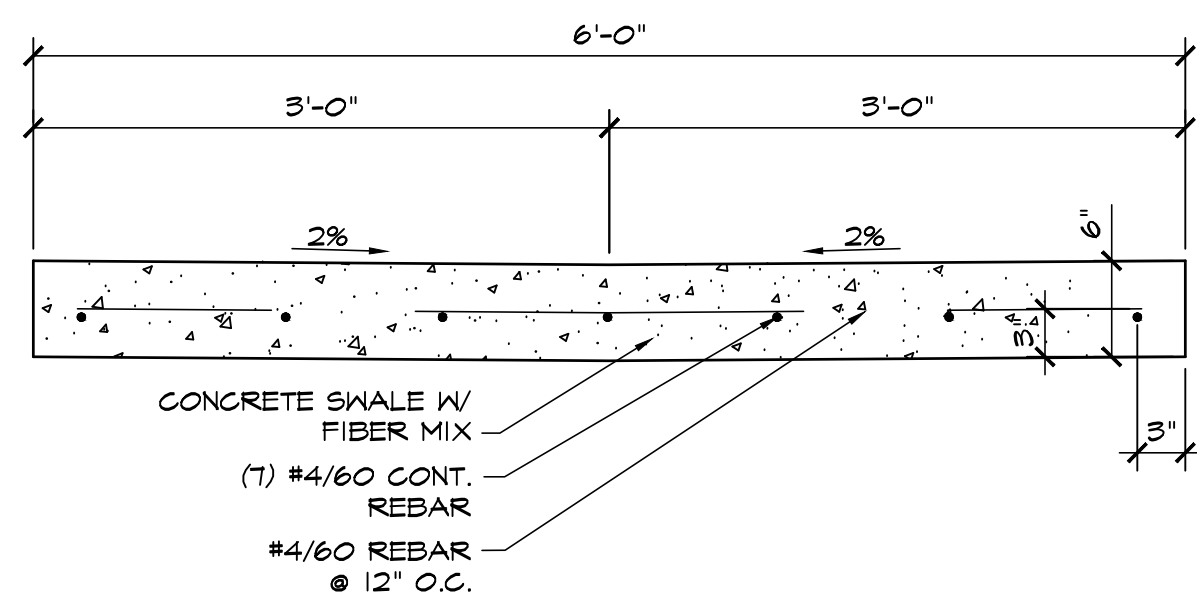



11 6'-0" CROSSSPAN DETAIL
SCALE: 1"=1'-0"

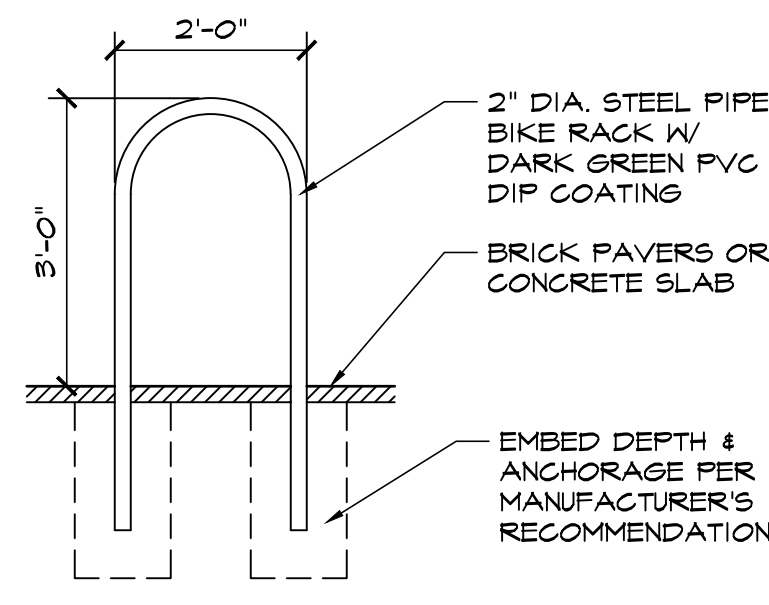


8 BIKE RACK DETAIL
SCALE: 1/2"=1'-0"

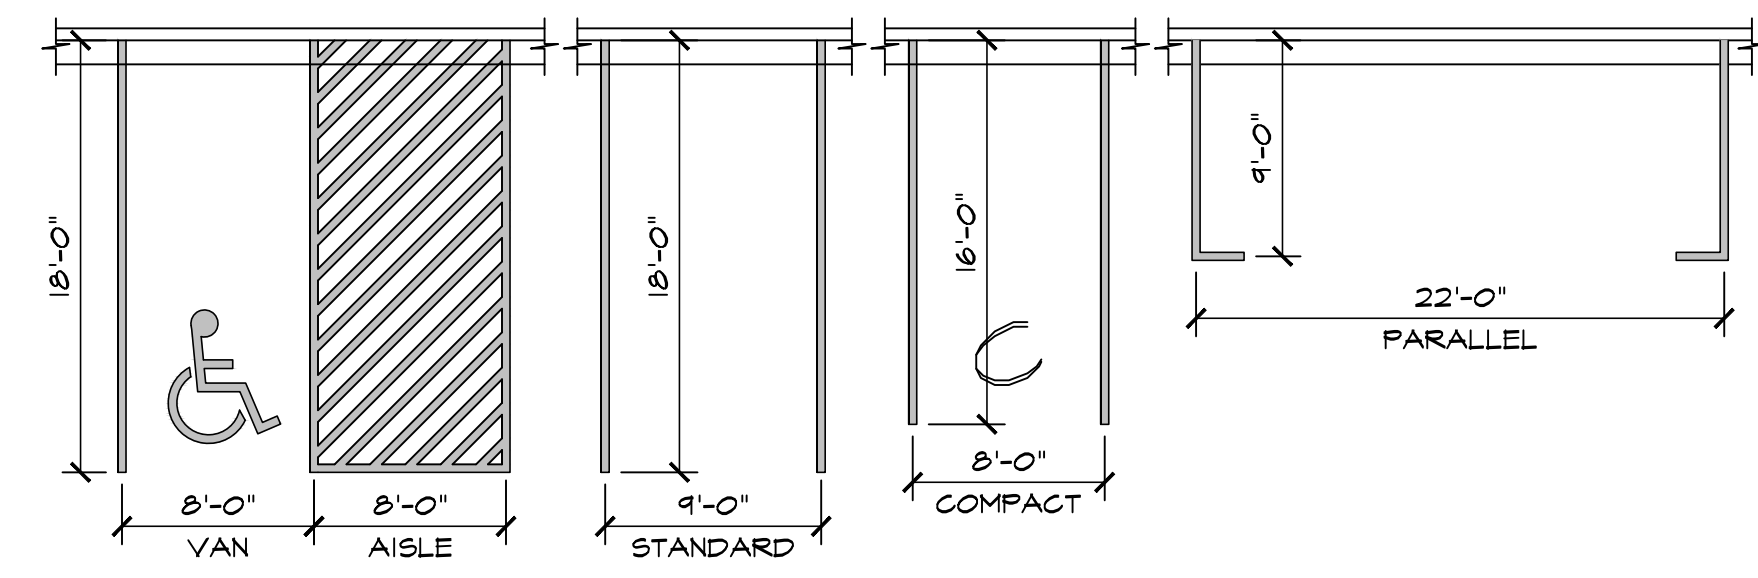


1 ADA / STANDARD PARKING
SCALE: 1/8"=1'-0"

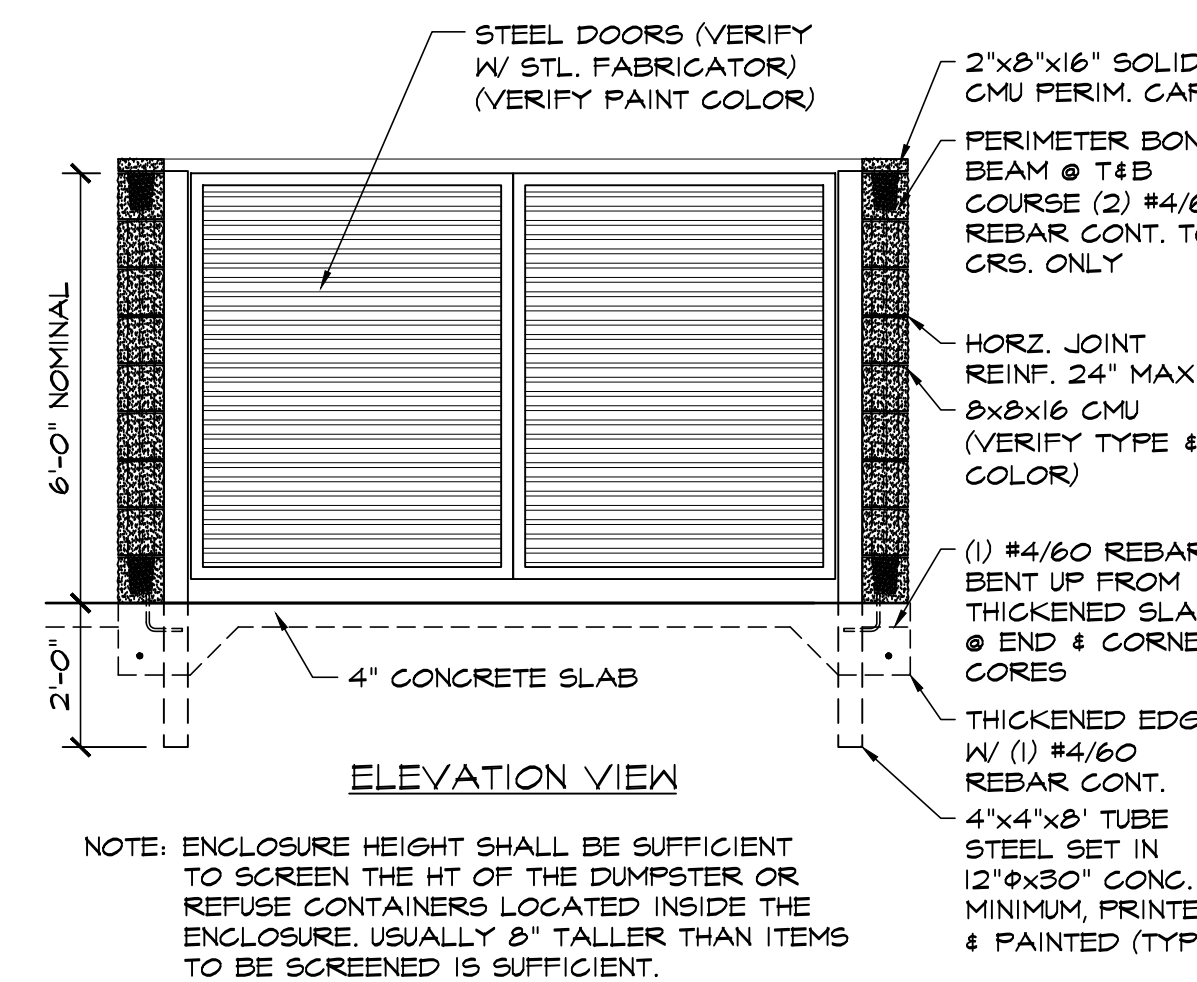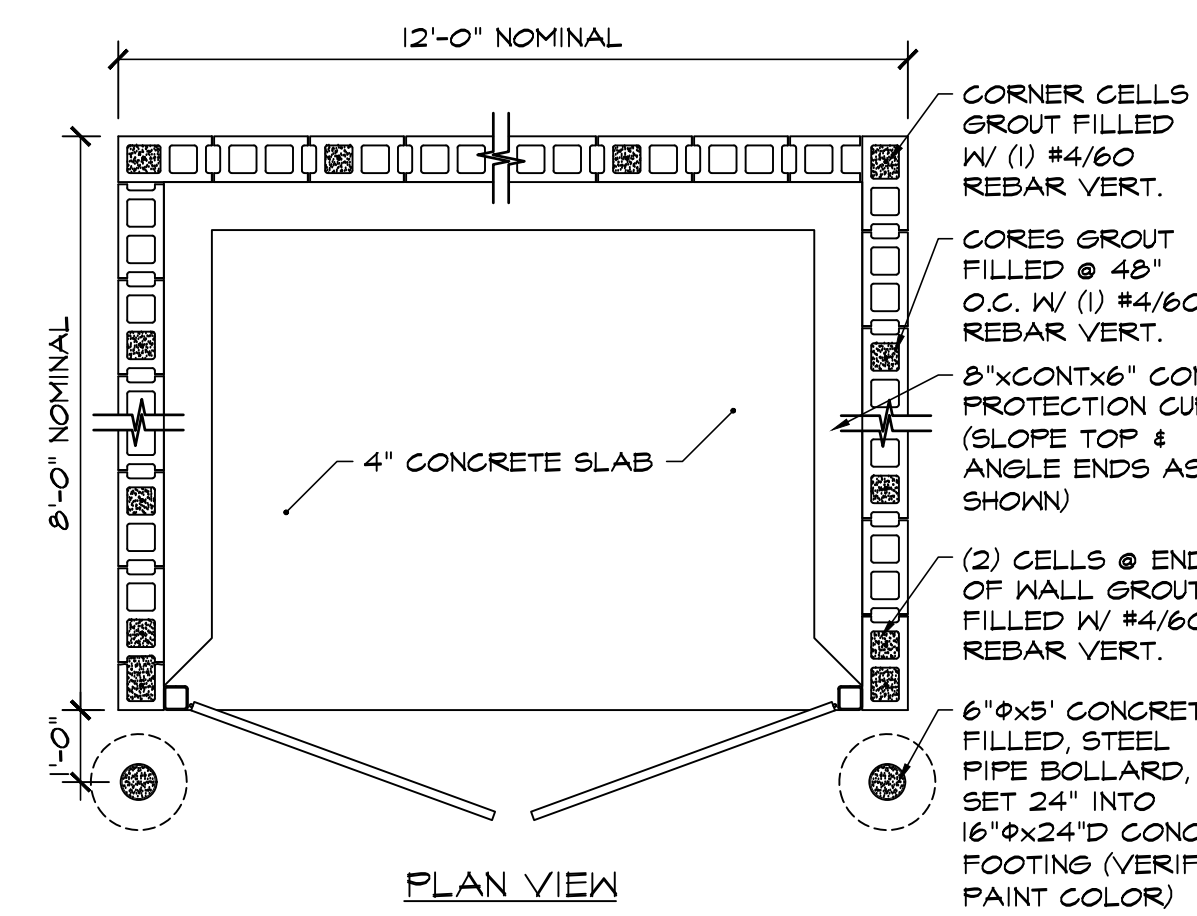


12 CMU TRASH ENCLOSURE DTL
SCALE: 3/8"=1'-0"

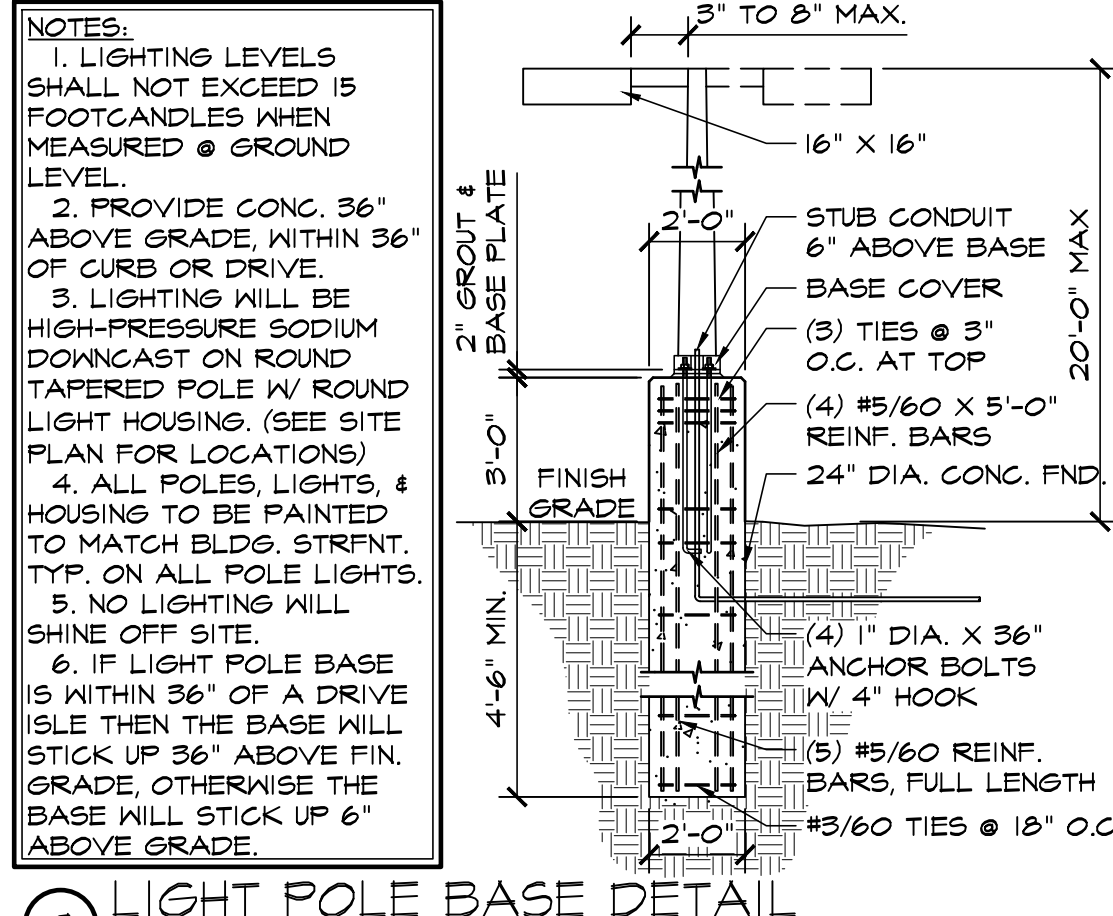


9 LIGHT POLE BASE DETAIL
SCALE: 1/4"=1'-0"

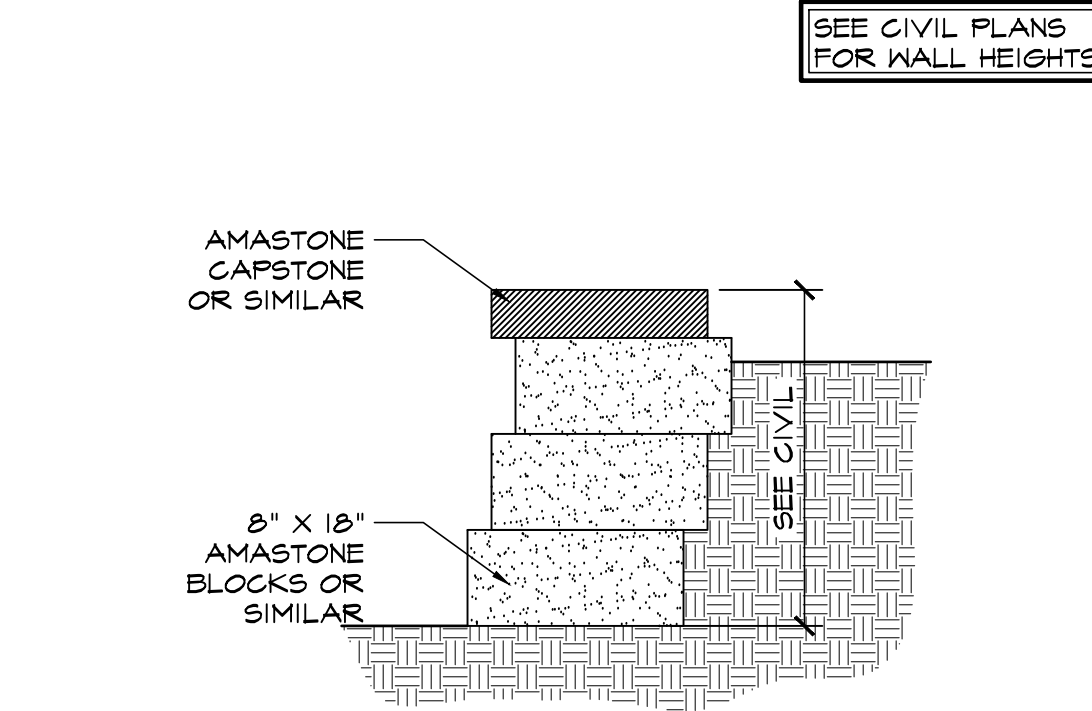

5 RETAINING WALL DETAIL
SCALE: 3/4"=1'-0"

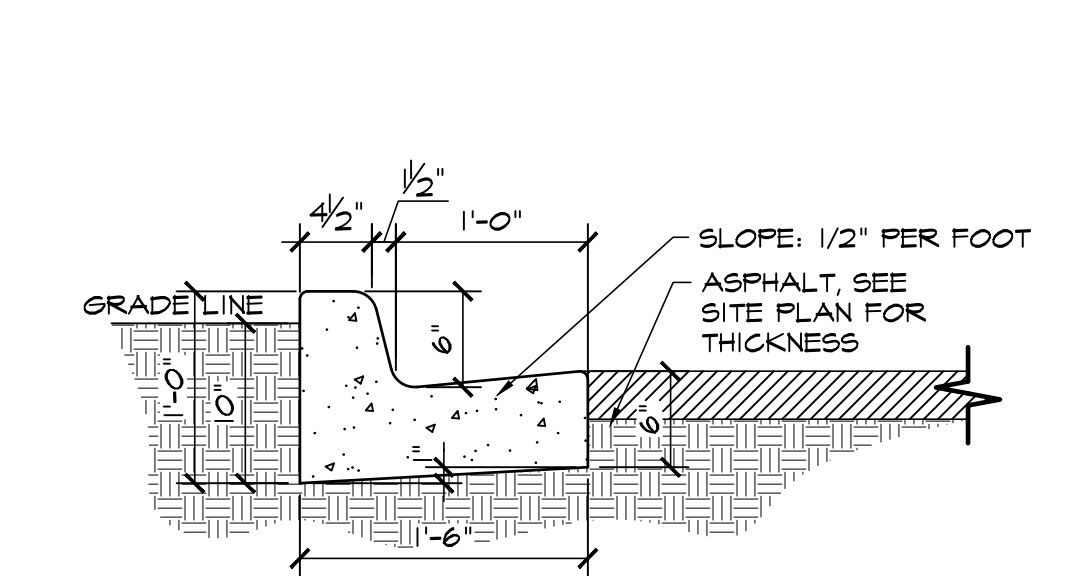

2 EPC TYPE B CURB
SCALE: 1"=1'-0"

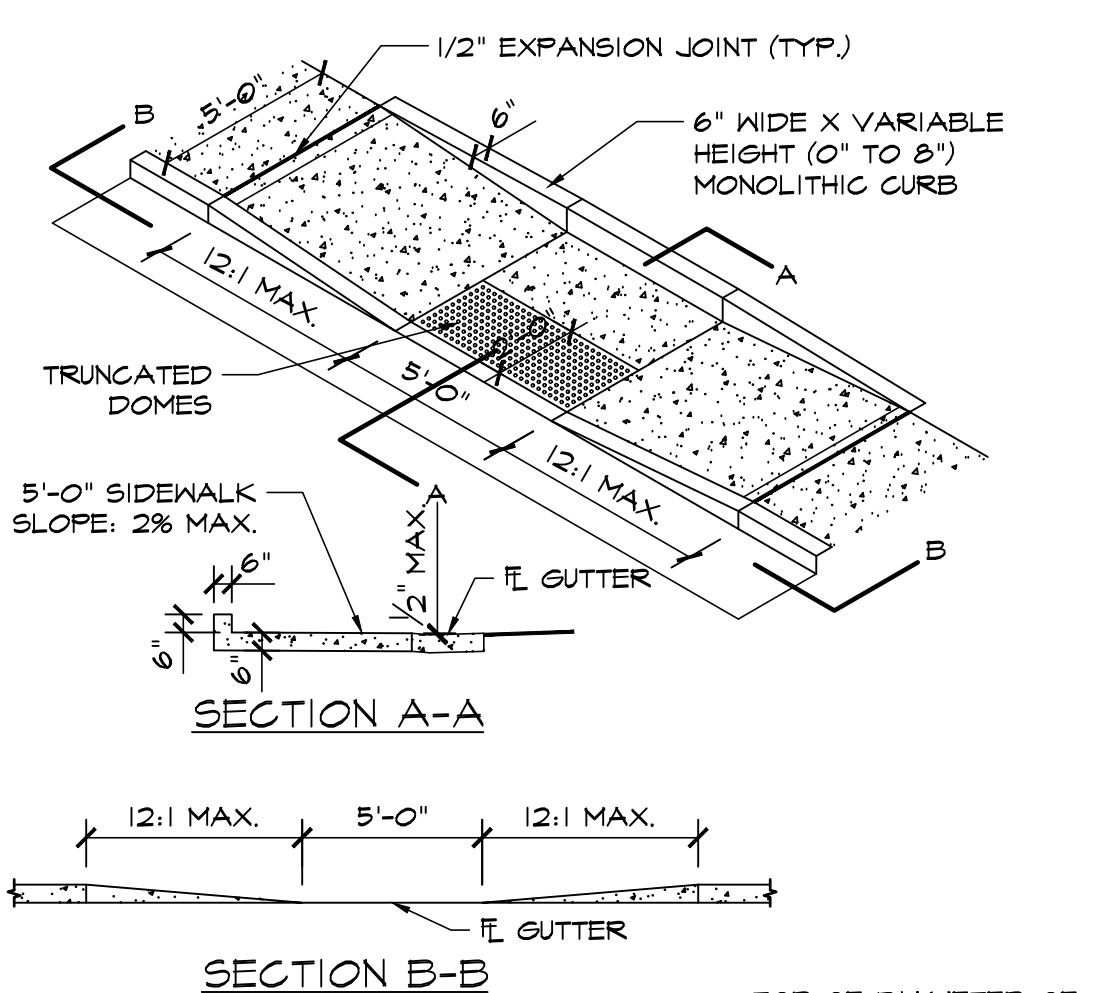


SECTION A-A
SECTION B-B




GENERAL NOTES:
1. ALL WORK TO BE DONE IN ACCORDANCE WITH CURRENT EL PASO COUNTY ENGINEERING DIVISION STANDARD SPECIFICATIONS.
2. SIDEWALK CROSS-SLOPE: 1/4"/FT.
3. CONTRACTOR TO OBTAIN REQUIRED CONCRETE PERMIT AND RAMP PERMIT AT ENGINEERING DIVISION INSPECTION OFFICE PRIOR TO CONSTRUCTION.
4. CONTRACTOR TO NOTIFY ENGINEERING DIVISION INSPECTION OFFICE AT LEAST 24 HOURS PRIOR TO PLACEMENT OF ANY CONCRETE.
5. THE RAMP SURFACES SHALL BE FINISHED WITH A COARSE BROOM FINISH, PARALLEL WITH THE SCORING, IN ACCORDANCE WITH SECTION 504.05 OF THE STANDARD SPECIFICATIONS.
6. CONTRACTOR SHALL STAMP THE COMPANY NAME AND CONSTRUCTION DATE WITHIN THE PEDESTRIAN RAMP AREA.
7. PEDESTRIAN TRAVELWAY AND/OR LOCATION OF EXISTING OR FUTURE PEDESTRIAN RAMPS ON OPPOSITE CORNERS SHALL BE REVIEWED BEFORE CONSTRUCTING NEW RAMPS. NEW RAMPS SHALL ALIGN WITH EXISTING RAMPS AND PEDESTRIAN TRAVELWAY.
8. SHADED AREA: 6" THICK CONCRETE


10 PEDESTRIAN RAMP DETAIL D-8J
SCALE: 3/16"=1'-0"

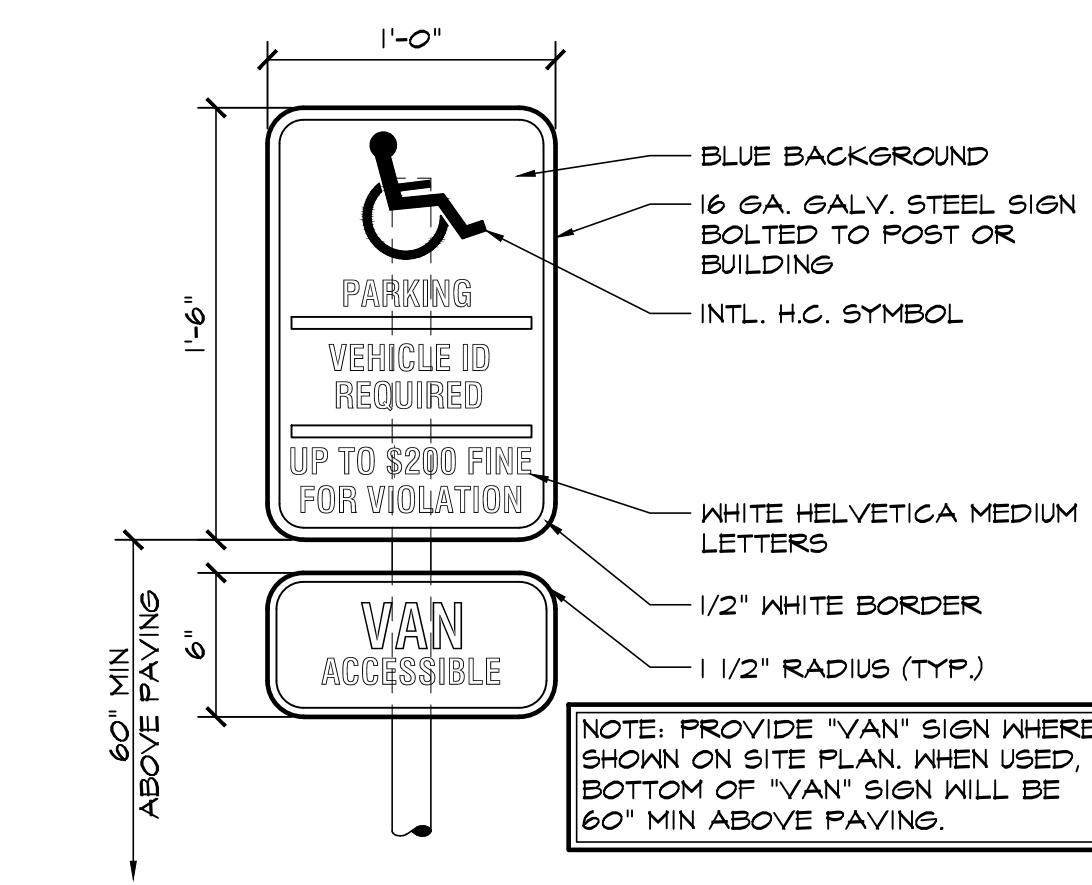

6 HANDICAPPED PARKING SIGN
SCALE: 1 1/2"=1'-0"

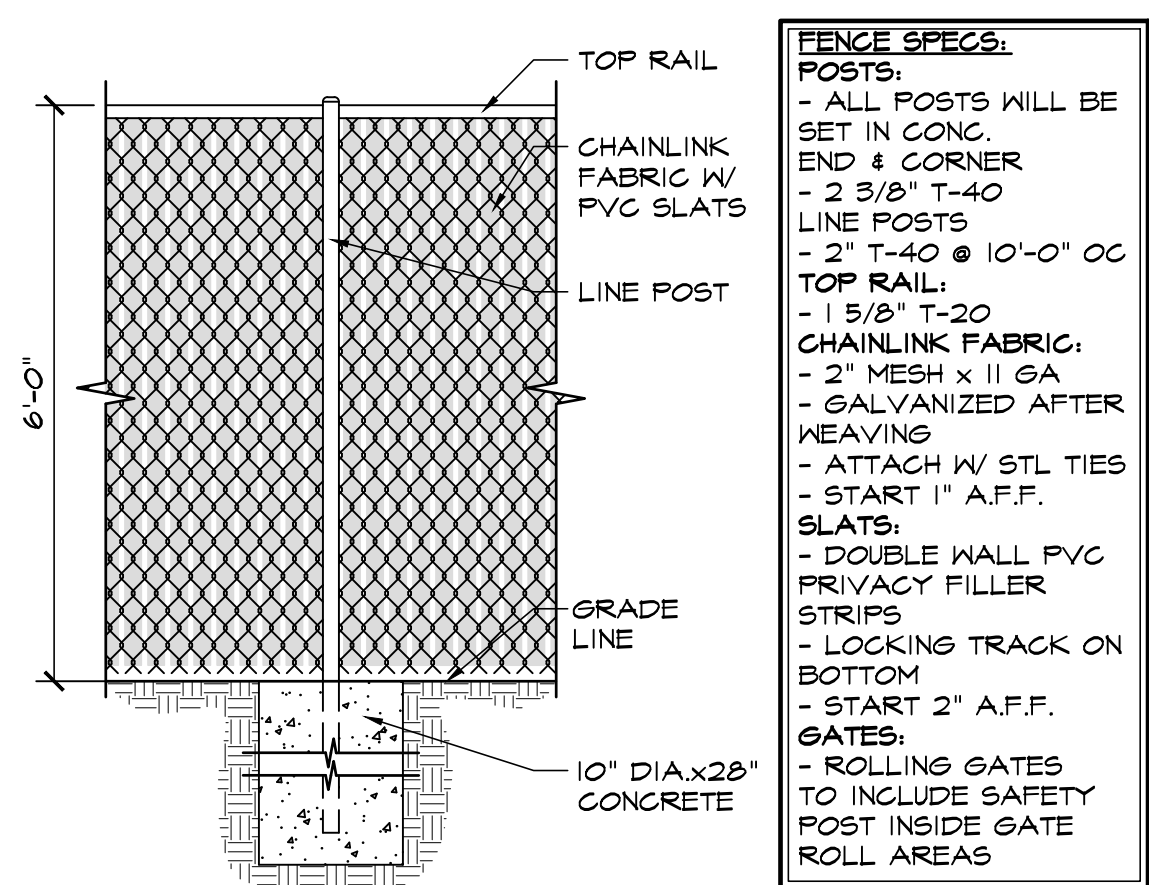

3 CHAINLINK FENCE DETAIL
SCALE: 1/2"=1'-0"

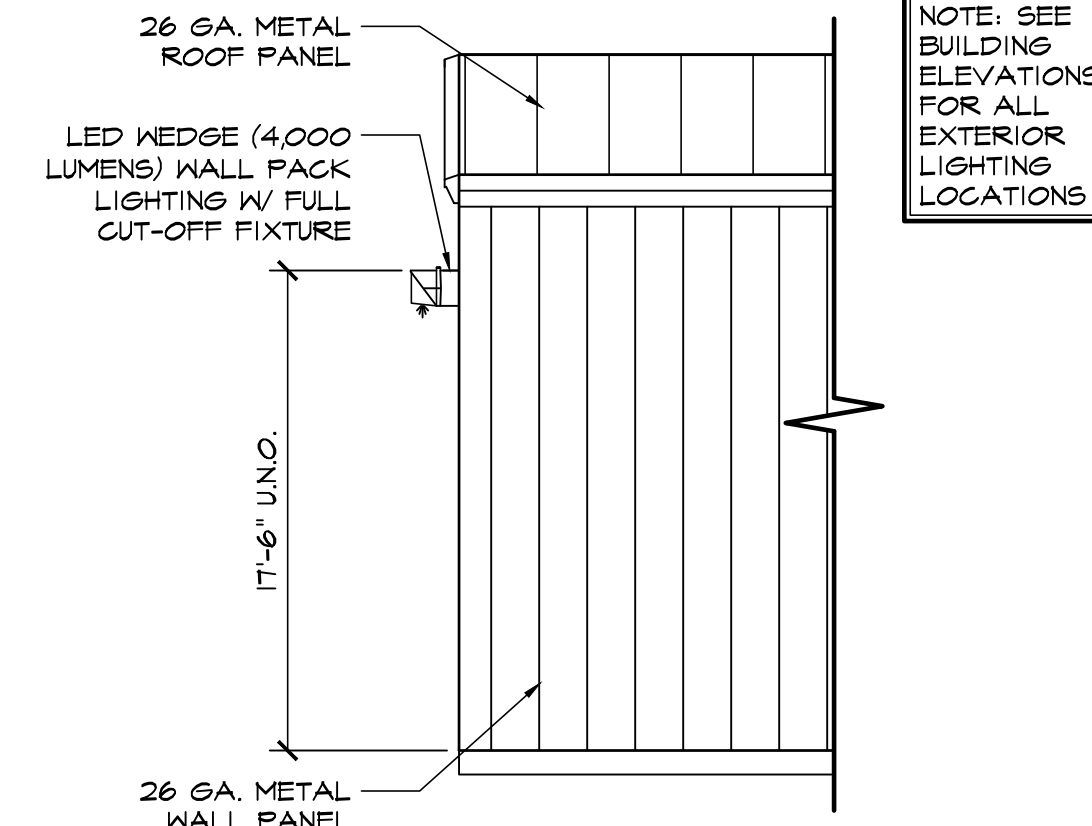

7 WALL PACK LIGHT DETAIL
SCALE: 1/4"=1'-0"



4 FIRE LANE SIGN
SCALE: 1 1/2"=1'-0"

EL PASO COUNTY FILE NO. VA-22-002

HAMMERS CONSTRUCTION INC.
COMMERCIAL GENERAL CONTRACTORS SPECIALIZING IN DESIGN/BUILD
PRESIDENT: STEVE R. HAMMERS
VICE PRES: DAVID J. HAMMERS
1411 WOOLSEY HEIGHTS
COLORADO SPRINGS, CO 80915
(719) 570-1599 FAX (719) 570-7008
www.hammersconstruction.com

THIS DRAWING CONTAINS MATERIAL & INFORMATION WHICH MAY NOT BE REPRODUCED WITHOUT WRITTEN CONSENT OF HAMMERS CONSTRUCTION INC. THESE DRAWINGS ARE INTENDED TO BE USED ONLY BY HAMMERS CONSTRUCTION & ITS REPRESENTATIVES. THESE DRAWINGS HAVE NOT BEEN PREPARED FOR ANY OTHER PURPOSE THAN TO INDICATE THE GENERAL FEATURES AND PLACEMENT OF THE PROPOSED PROJECT. COPYRIGHT © 2022 HAMMERS CONSTRUCTION

SMITH PLUMBING & HTG
1875 MAIN STREET
COLORADO SPRINGS, CO 80911
EL PASO COUNTY, COLORADO

DATE: SEPT. 1, 2021
DRAWN BY: J. LATHAM
PROJ. MGR: R. GREEN
SCALE: SEE PLAN
APPROVED BY:
JOB NO: 1244

- RESUBMITTALS:
4-22-22/VA COMMENTS 3-10-22
5-18-22/VA COMMENTS 5-18-22