



- A. Wirecups -or- Desert Four O'Clock (6)
- B. October Skies' Atomic Aster -or- Raydon's Favorite' or Dream of Beauty' Atomic Aster (6)
- C. Dalmatian Daisy -or- Moonshine Yarrow
- D. Plains Gayfeather -or- Purple Prairie Clover
- (4)
- E. Prairie Blues Little Bluestem (32) -or- Siskiyon Blue Fescue (48)
- F. Blonde Ambition Blue Grama Grass (32) -or- Blue Grama (48)
- G. Autumn Embers Mully -or- Hardy Fountain Grass (32)
- H. Butterfly Weed -or- Pale Coneflower or Prairie Coneflower (9)
- I. Amber Wheels Indian Blanket -or- Arizona Sun Indian Blanket (5)
- J. Prairie Jewel Penstemon -or- Rocky Mountain Penstemon (5)
- K. Western Blue Flax -or- French Blue Flax (5)
- L. Colorado Desert Bluestar -or- Blue Ice Bluestar (5)

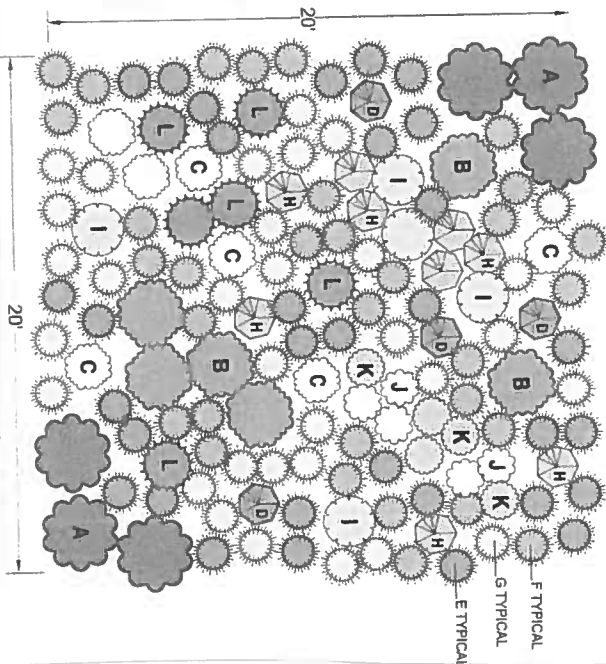

**PRAIRIE-INSPIRED**

- Certified Playground Woodchip: ❖
- Prairie-Inspired Xeriscape:
- Chain Link Fence:

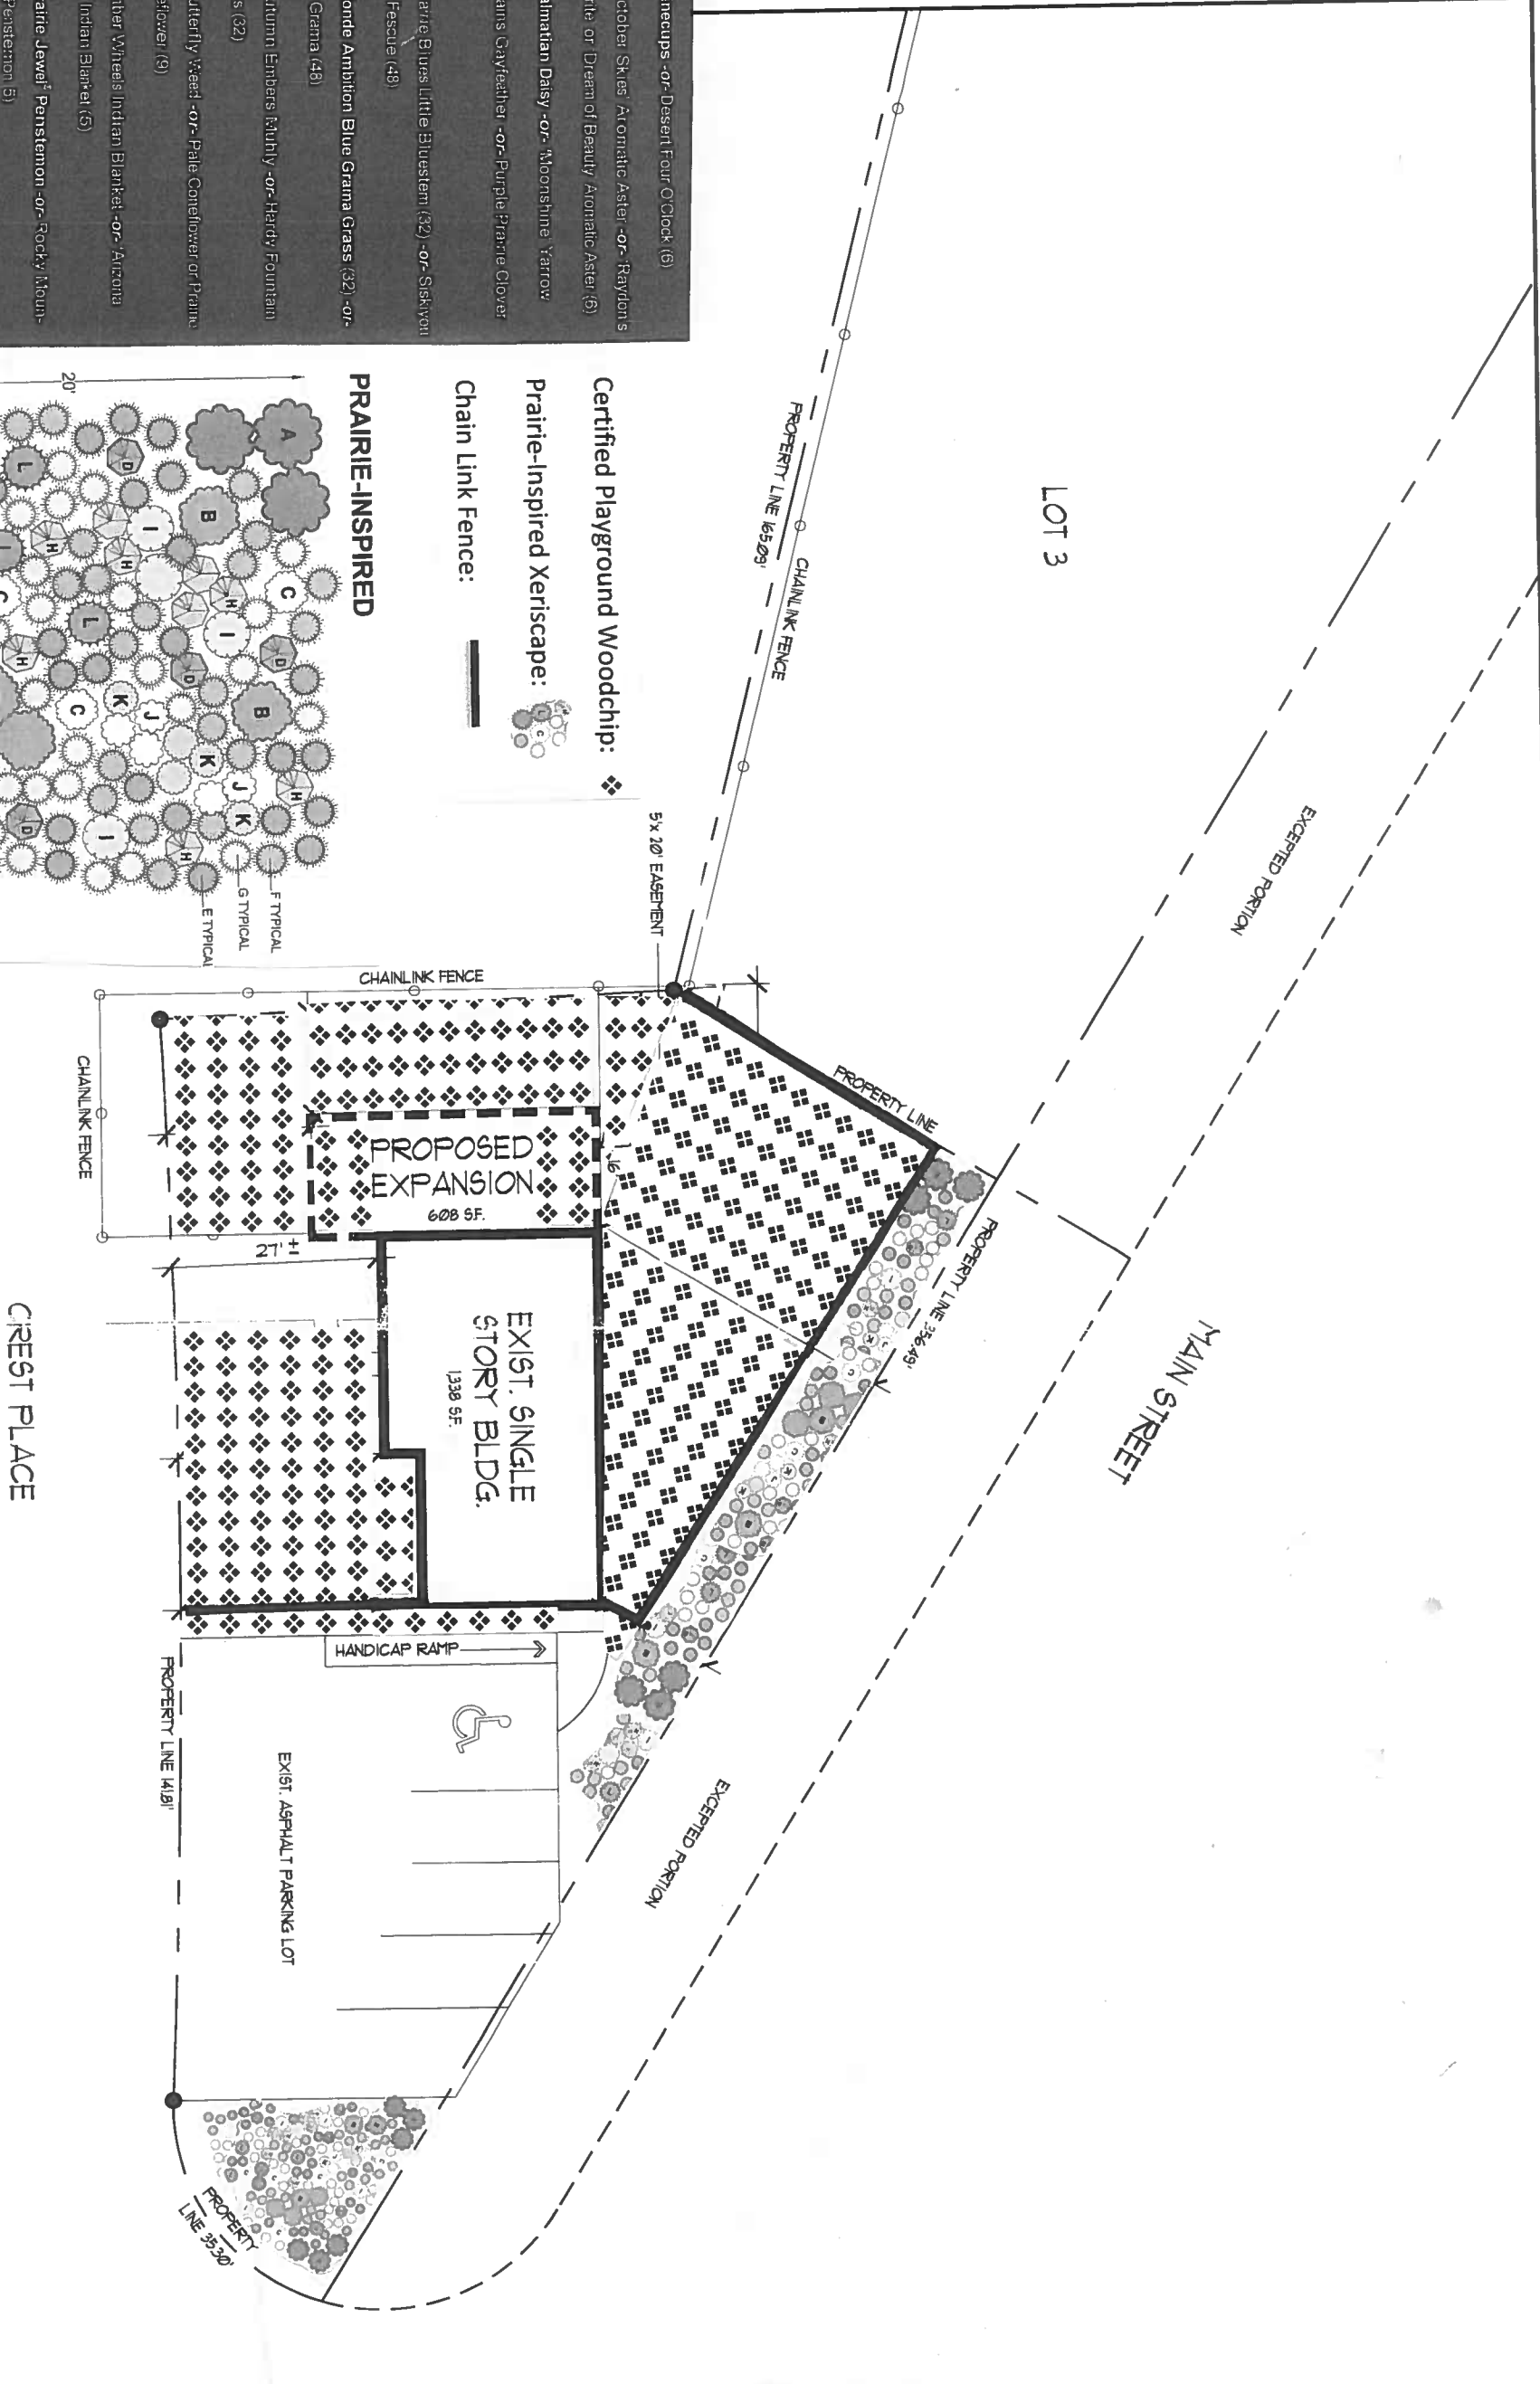

**SITE PLAN**



SHEET  
**A-1**  
OF 1

**CREST PLACE**  
1729 CREST PLACE  
SECURITY, COLORADO

**MACDONALD & associates**  
architects/planners  
422 E. Vermijo, Suite 205  
Colorado Springs, Colorado 80903  
(719) 473-7123

REVISIONS:

PROJECT NO: E04
DATE: 8/2/5
DRAWN BY: MFM
CHECKED BY: MFM
SCALE: AS NOTED

