


ELEVATION DETAIL SCALE = 3/4" : 1'

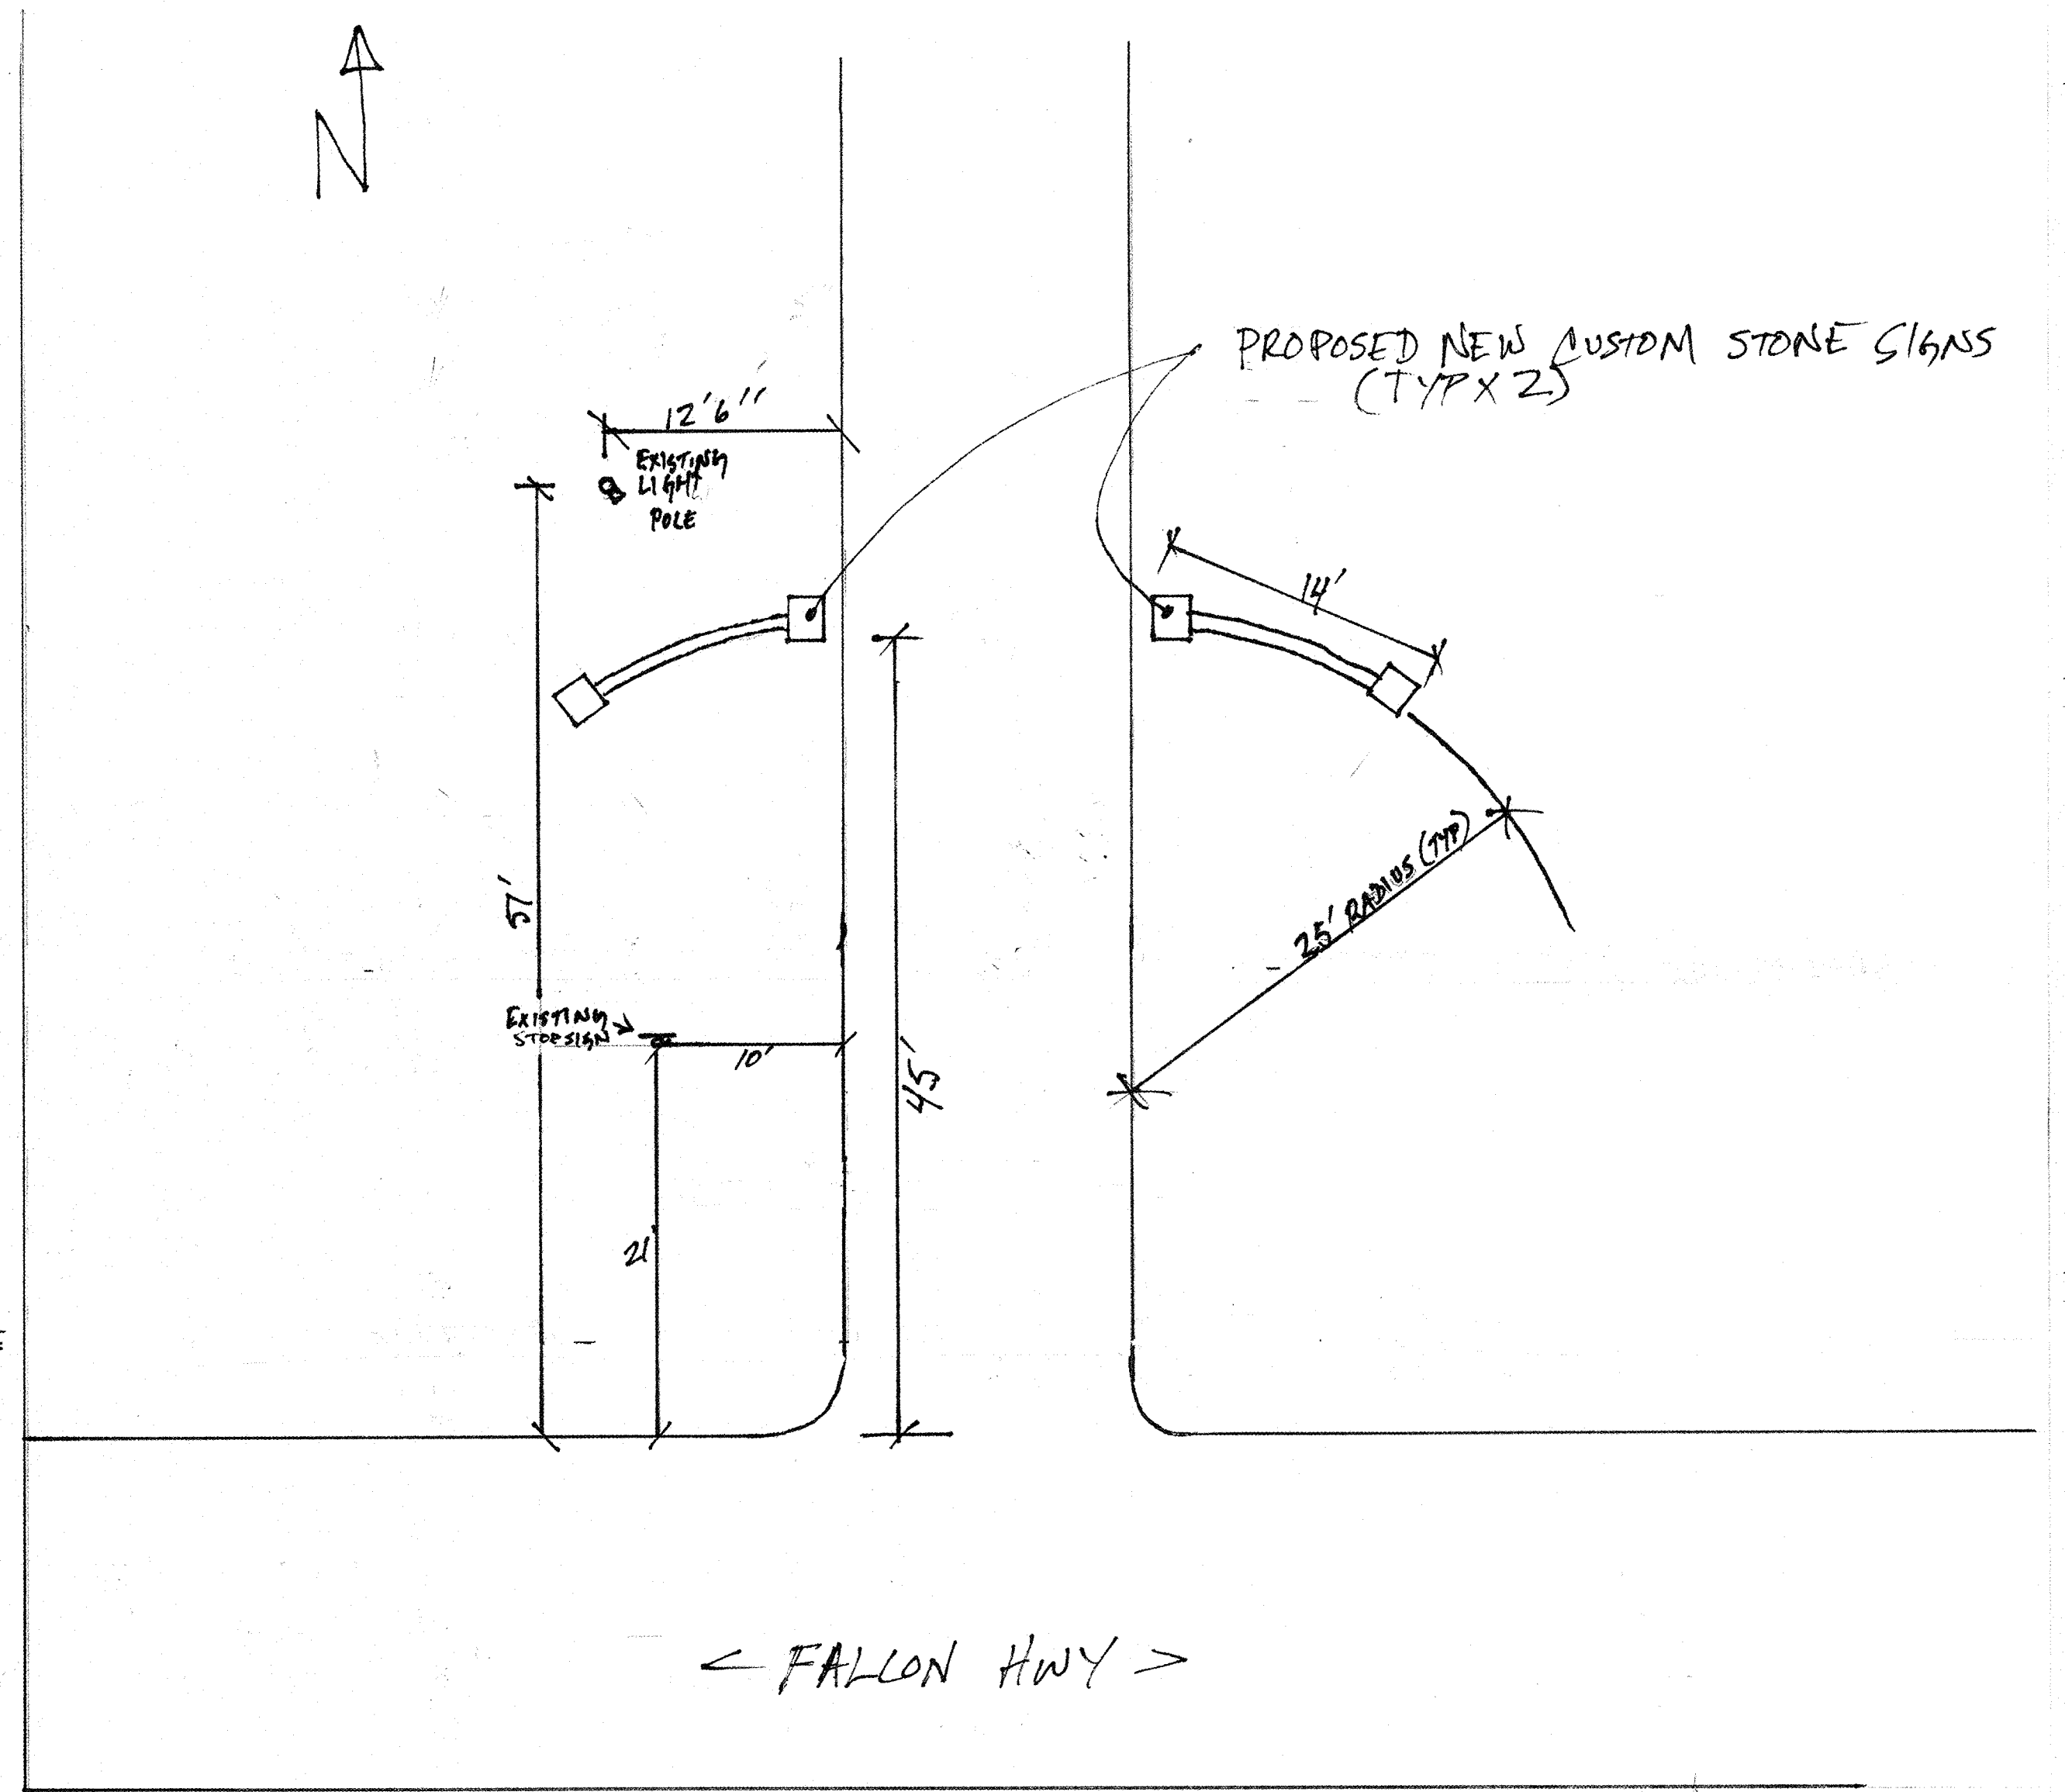

SITE PLAN SCALE = 1/8" = 1'

12130 FALCON HWY
PEYTON, CO.
ST. BENEDICT CATHOLIC CHURCH
CUSTOM STONE SIGNS