


ELEVATION DETAIL SCALE = 3/4" : 1'

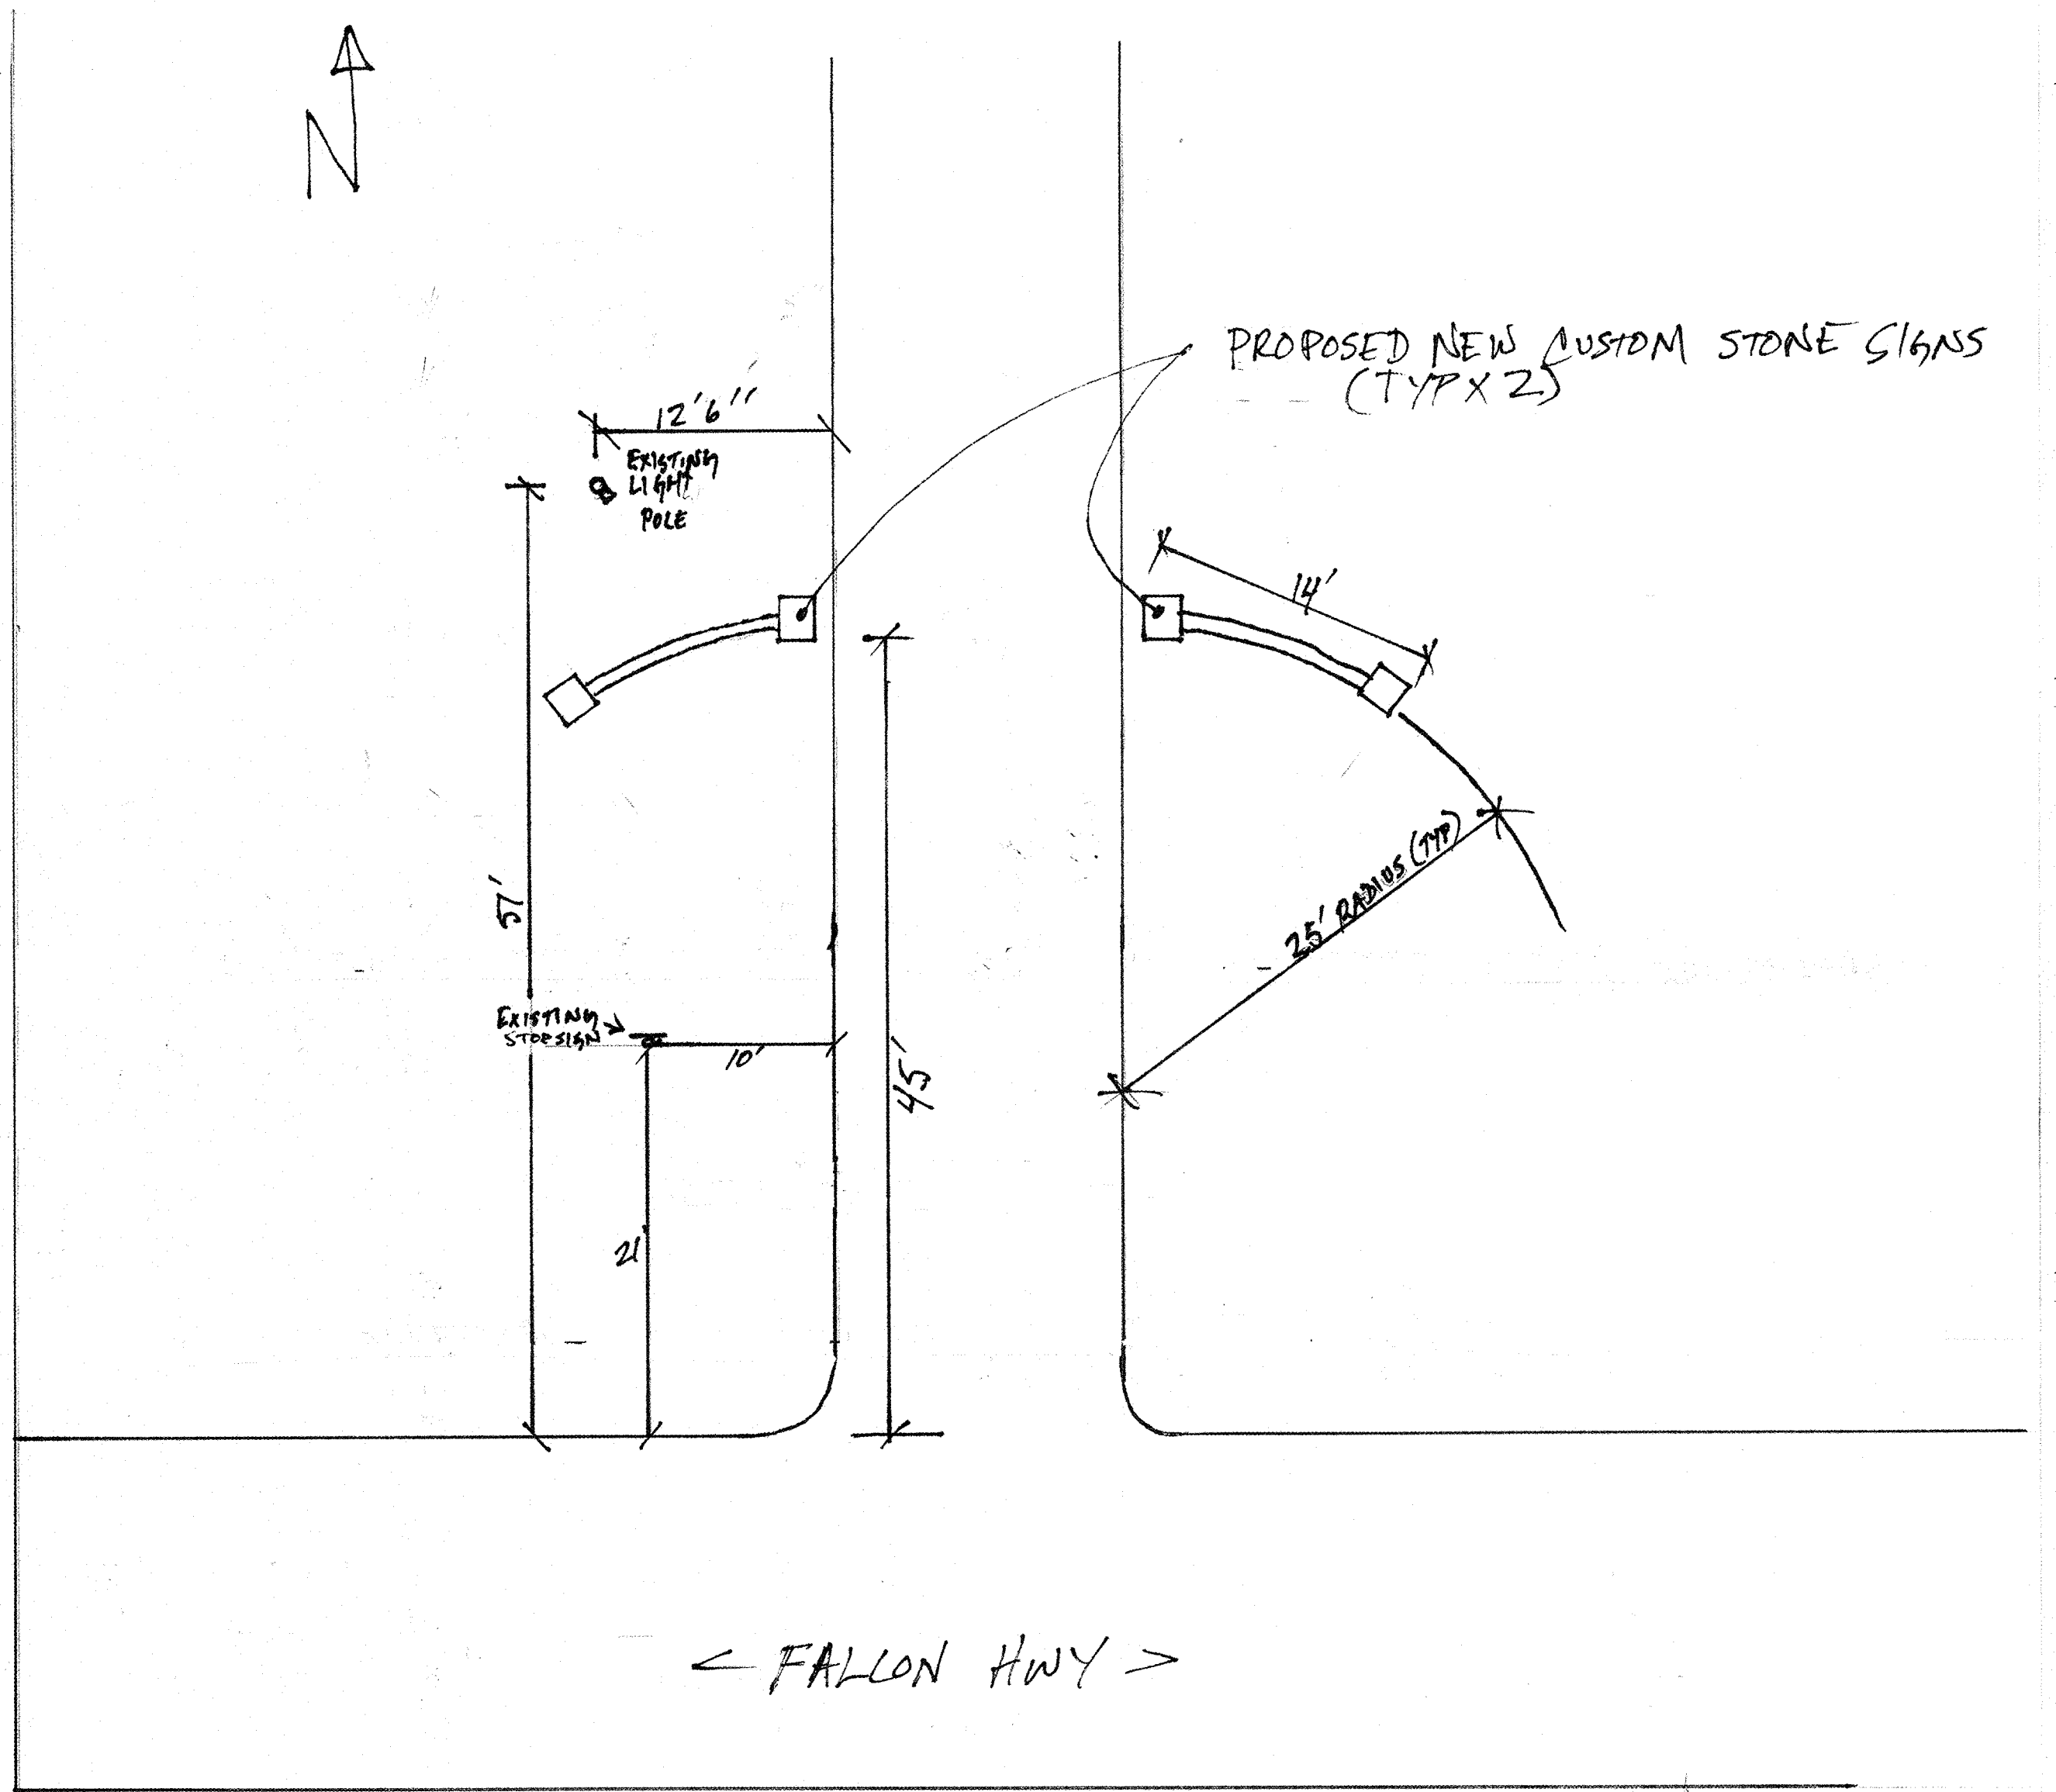

SITE PLAN SCALE = 1/8" = 1'

12130 FALCON HWY
 PEYTON, CO.
 ST. BENEDICT CATHOLIC CHURCH
 CUSTOM STONE SIGNS