




YOW Architects PC
 Architecture & Planning
 115 S. Weber Colorado Springs, Colorado 719-475-9133

Short Stop Burgers
 5819 Palmer Park Blvd
 Colorado Springs, CO 80915
 CONSTRUCTION DOCUMENTS

Project Number: 18.275
 Date: 11/18/2018
 Drawn By: [Name]
 Checked By: [Name]
 Title: [Name]

Scale: 1" = 50'-0"
 Sheet: SD21.1
 Overall Size: 11x17

SITE PLAN FOR SHORT STOP MOBILE

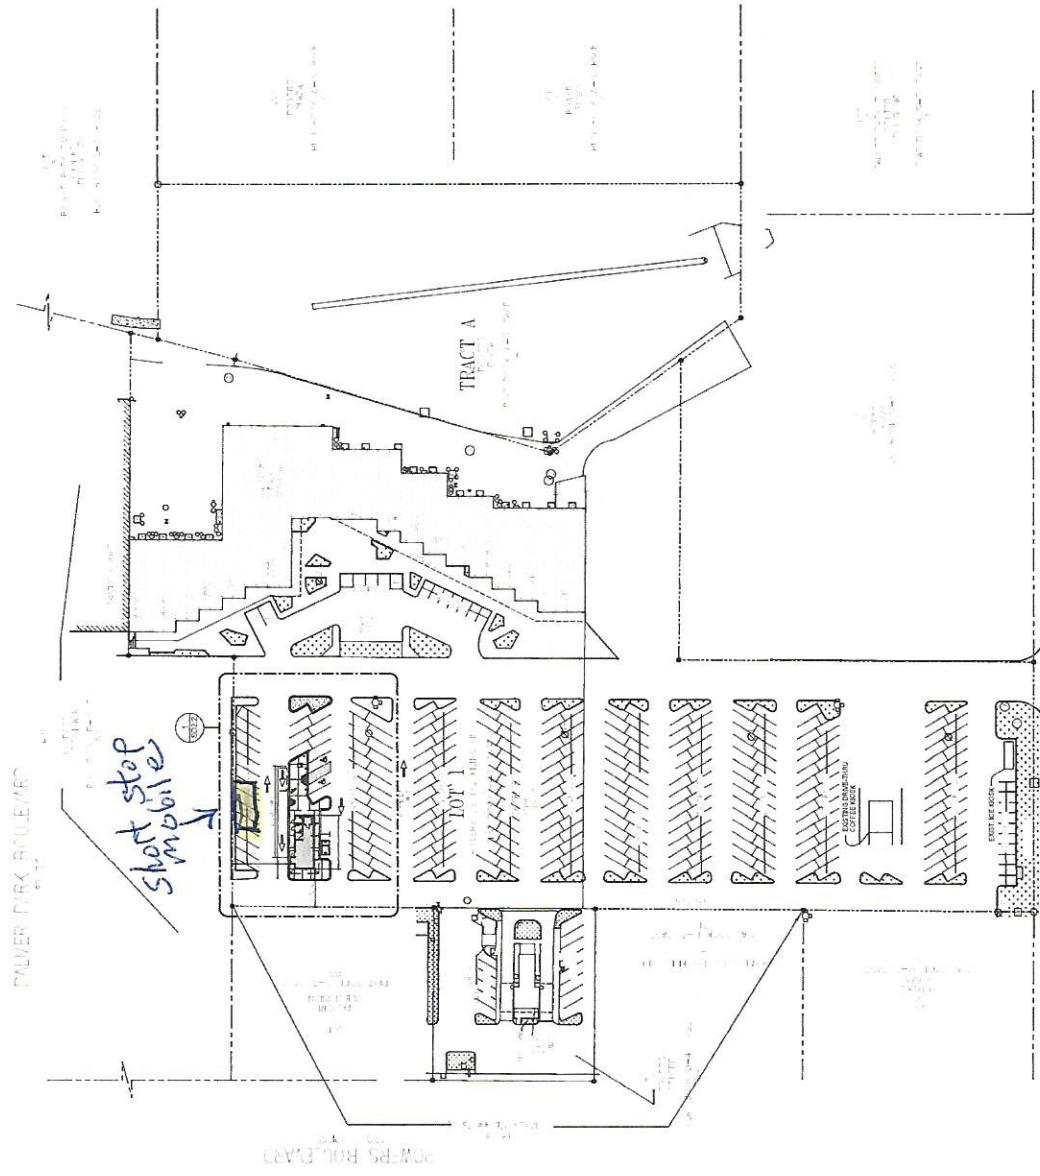

Overall Site Plan
 1" = 50'-0"