


7 **SOUHEAST ELEVATION**
A-2 SCALE: 3/16" = 1'-0"
BEHLEN "LEFT"
NORTHWEST OPPOSITE HAND

10 **SOUTHWEST ELEVATION**
A-2 SCALE: 3/16" = 1'-0"
BEHLEN "BACK"

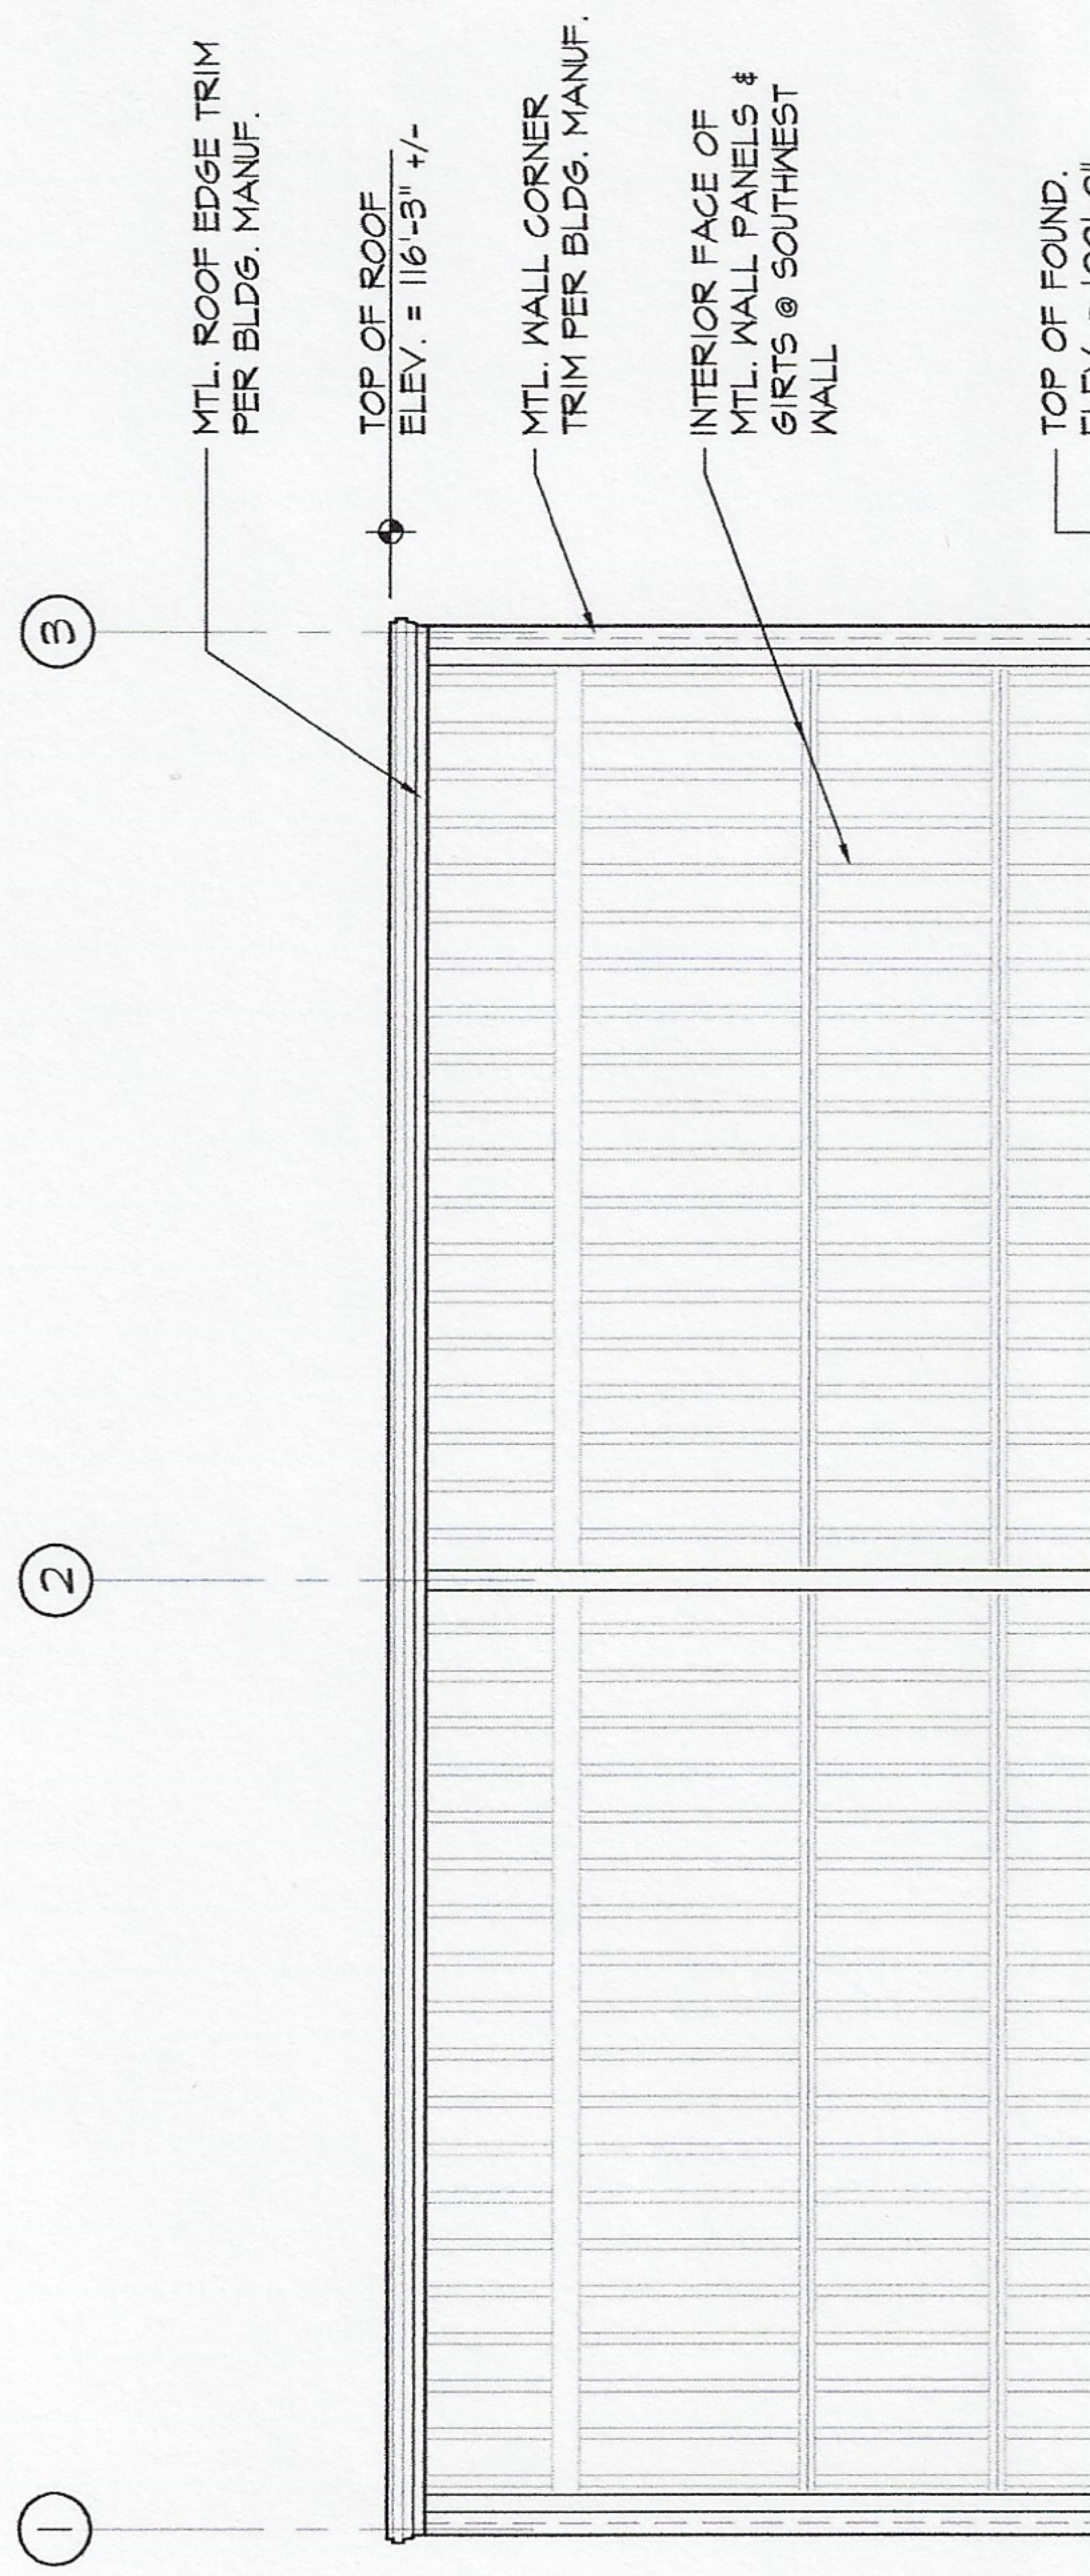

TOP OF FOUND
ELEV. = 100'-0"