
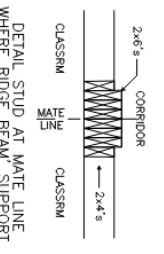


CALLOUT	NOMINAL SIZE	MATERIAL	DOOR LEGEND	HARDWARE	GLAZING	NOTES
DBL. 3/0x6/8	6'-0" x 6'-8"	18ga. STEEL DOOR		LEVER / PANIC	6x27	KEYED ALUM. MASTER FOR BLDG.
3/0	3'-0" x 6'-8"	FIRE-FINISHED SOLID CORE		LEVER, KEYS	NONE	KEYED ALUM.
3/0 P	3'-0" x 6'-8"	FIRE-FINISHED SOLID CORE		LEVER, KEYS	6x27	
3/0 P	3'-0" x 6'-8"	FIRE-FINISHED SOLID CORE		LEVER, PASSAGE	NONE	

CALLOUT	NOMINAL SIZE	VENT MATERIAL	FINISH	STYLE	GLAZING
3040	36" x 48"	10.51	5.25	WHITE SINGLE HING	DUAL / CLEAR / LOW-E

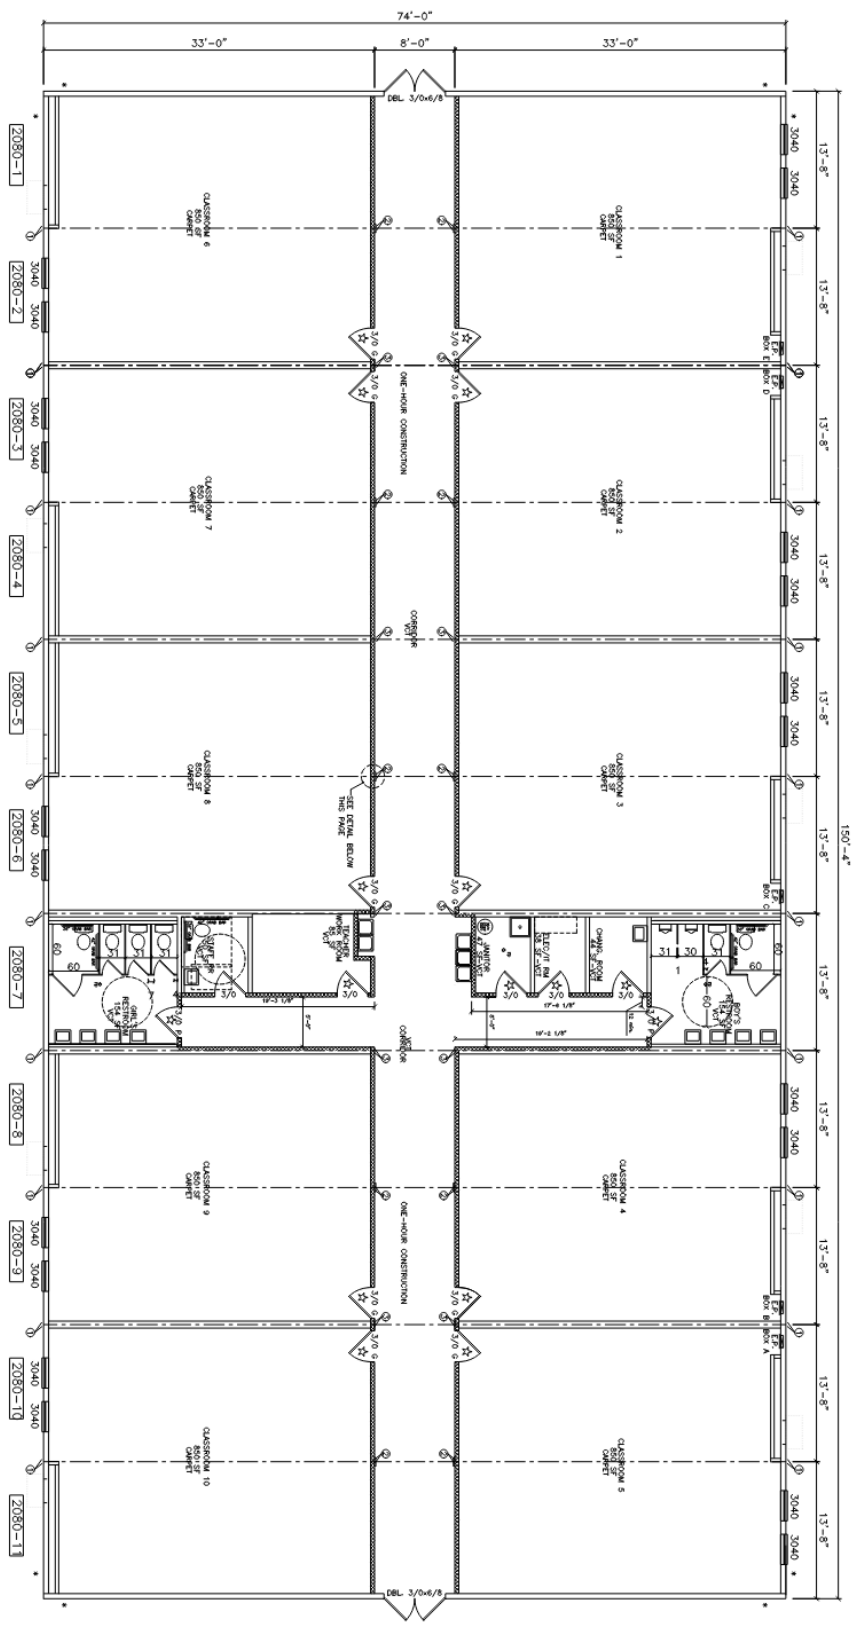

- ① - DENOTES 3'-EA. 2x6'S AND 1'-EA. 3" WIDE x 289ga. STRAP AT END OF EACH STRAP W/ 11 - 1 1/2" x 148 NAILS EACH
 - ② - DENOTES 3'-EA. 2x6'S AND 1'-EA. 3" WIDE x 289ga. STRAP AT MATE-LINE FASTENER W/ 11 - 1 1/2" x 148 NAILS EACH
 - ③ - DENOTES 3'-EA. 3x6'S AND 1'-EA. 3" WIDE x 289ga. STRAP AT MATE-LINE FASTENER W/ 11 - 1 1/2" x 148 NAILS EACH
- * - DENOTES SHED WALL LOCATION
 ☆ - DENOTES 20 MINUTE FIRE RATED DOOR ASSEMBLY

1 FLOOR PLAN
 SHEET 3/127 = 127

EAGLE CREEK PUBLIC SCHOOL
 LITTLETON, CO.
 FLOOR PLAN
 FILE: EAGLE CREEK - PS74150
 SERIAL #: 2080

DATE: 2/15/19
 SCALE: 3/32" = 1'-0"
 PLOT SCALE: 1:1
 DRAWN BY: BG
 CHECKED BY:

No.	DESCRIPTION	BY	DATE

PALOMAR
 MODULAR BUILDINGS LLC
 806 N. I-25E
 DENVER, CO 80202
 PH: 462-727-2727

MODULAR STRUCTURAL CONSULTANTS LLC
 9720 CONF RD, STE. 220-150
 DENVER, CO 80231
 PH: 303-555-3336
 REGISTRATION # F-15882