

NOTE

This is a pre-existing structure on the property the owner would like approved so they can construct their home.

**DESIGN LOADS
(UNDER 7,000 FT)**

ROOF



SNOW: 30 PSF
DEAD: 15 PSF

TOTAL: 45 PSF


WIND: 130 MPH ULTIMATE WIND SPEED EXPOSURE

SOIL: 1,500 PSF PRESUMPTIVE


NON-CONVENTIONAL CONSTRUCTION - ENGINEERING REQUIRED FOR FRAMING AND FOUNDATION PLANS
(FOUNDATION PLAN MAY BE DEFERRED UNTIL THE TIME OF FIRST INSPECTION)

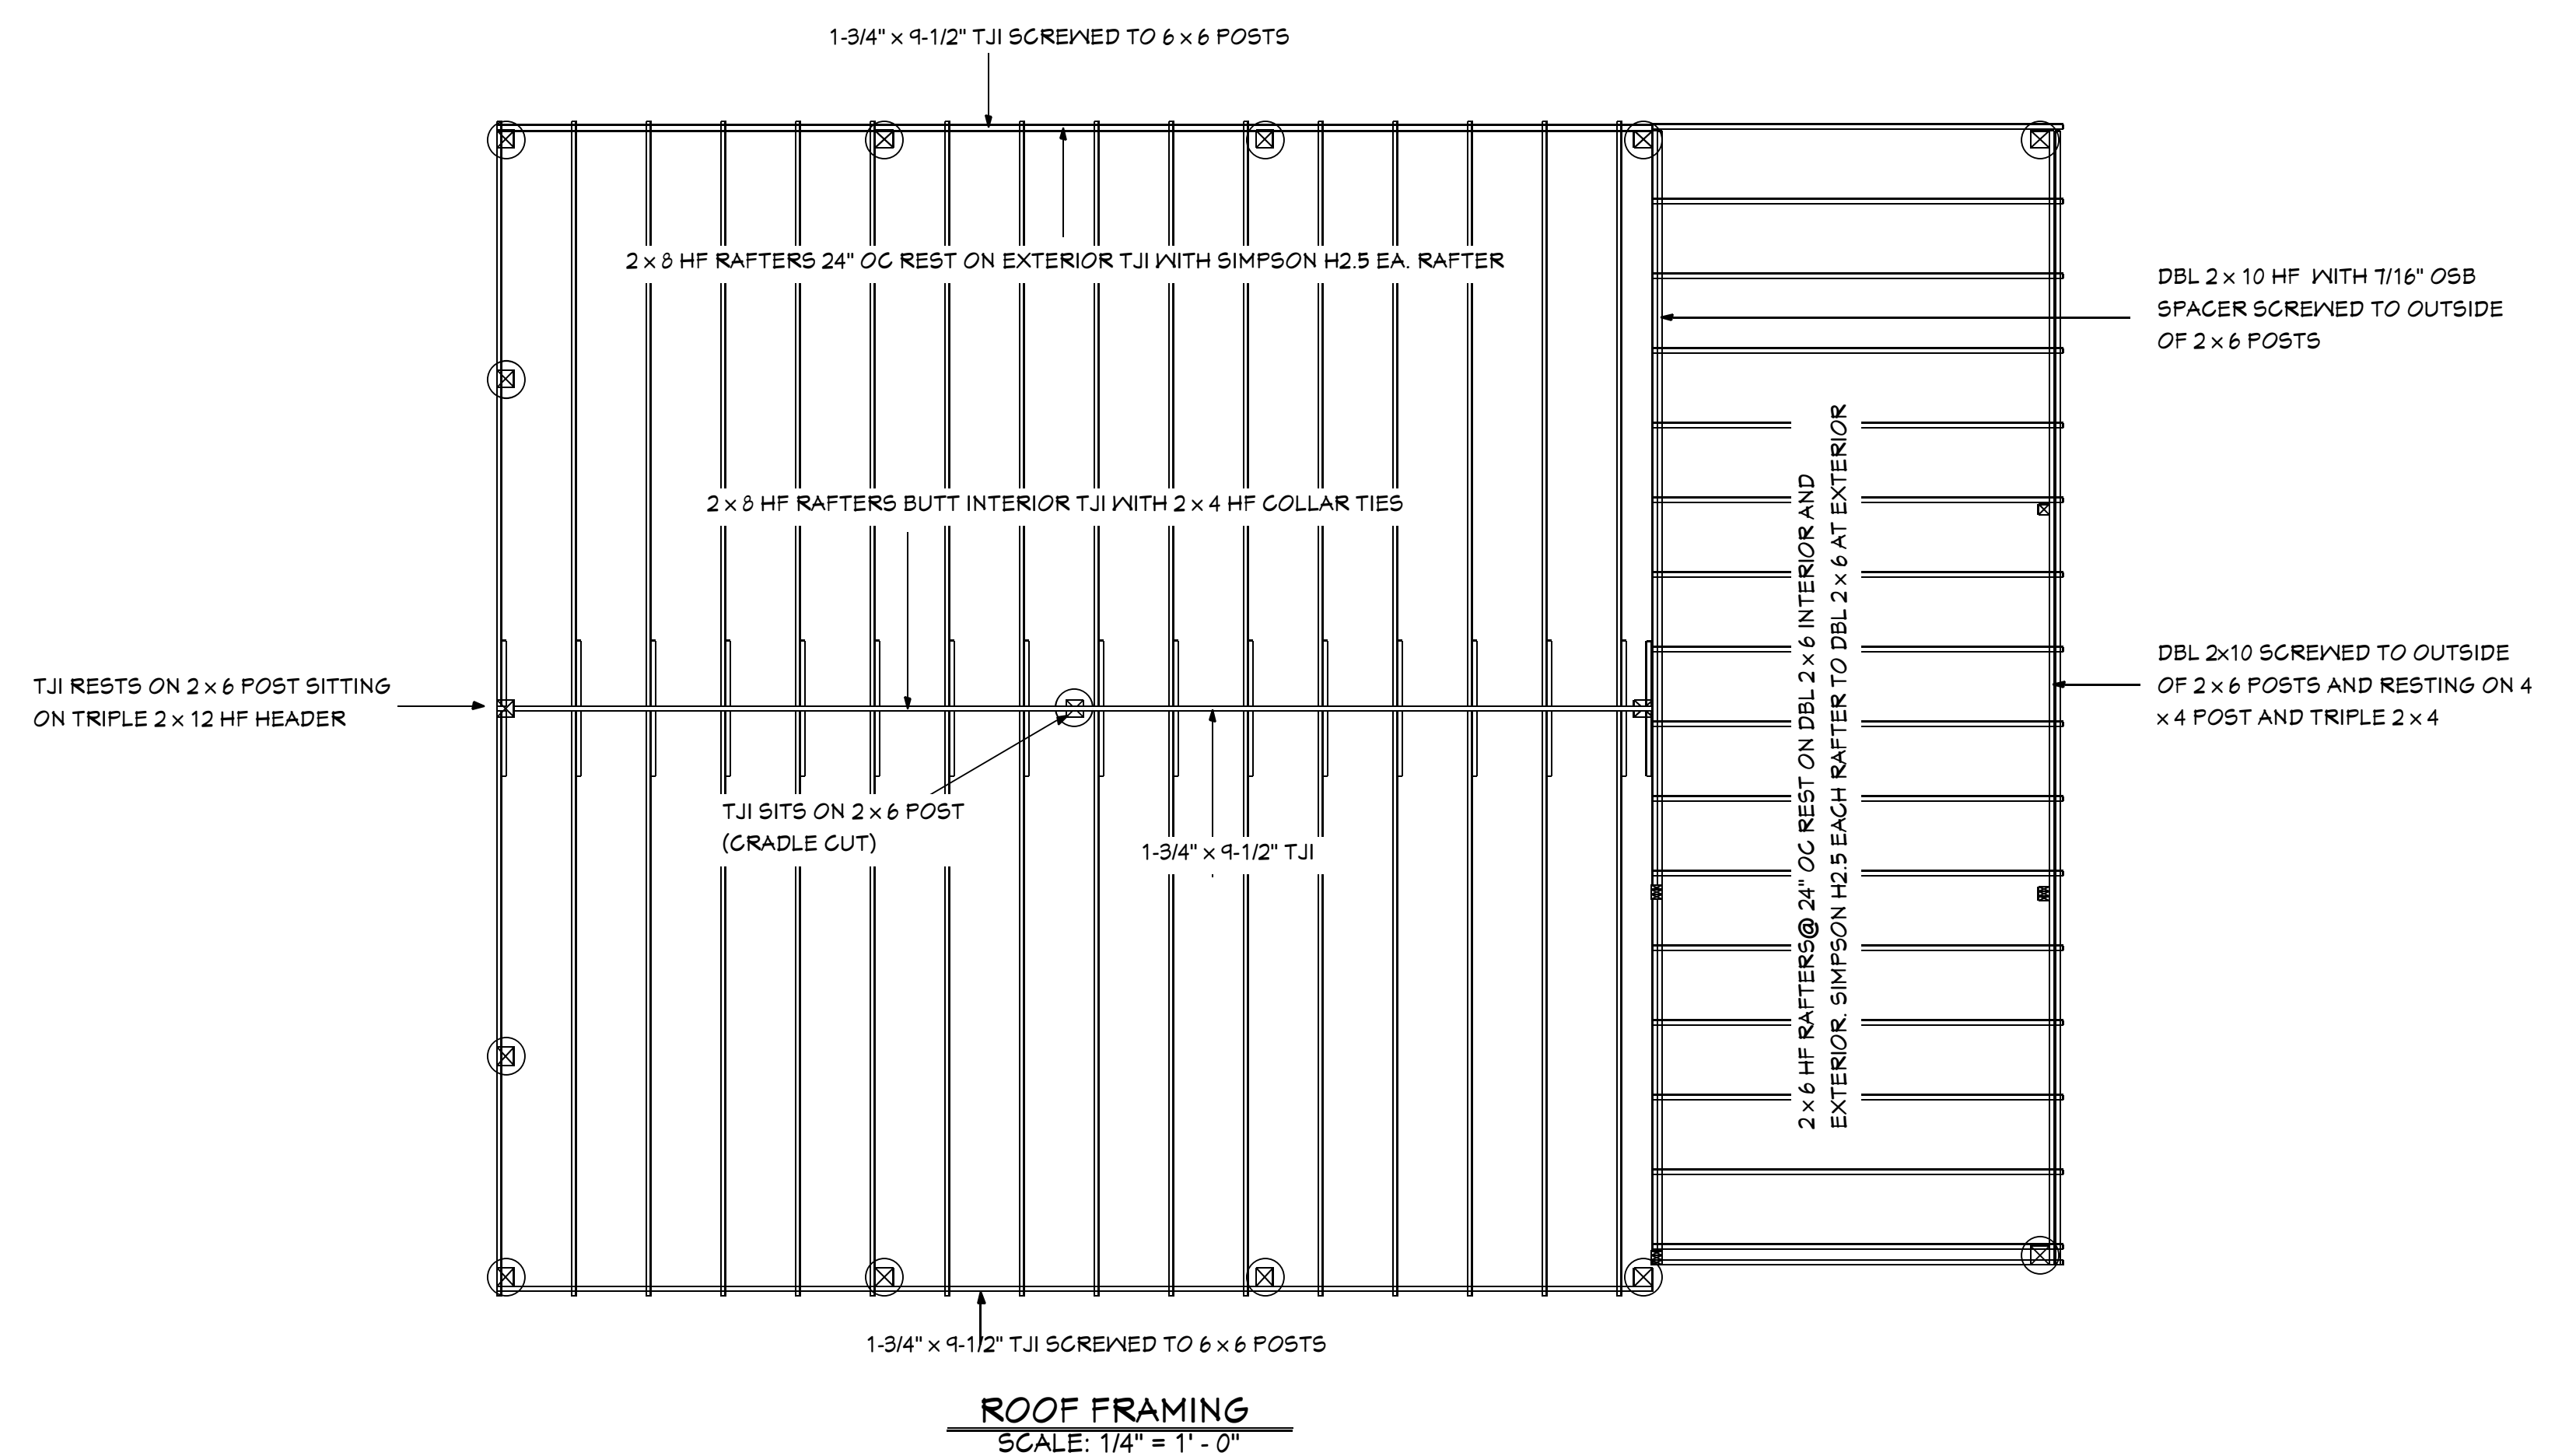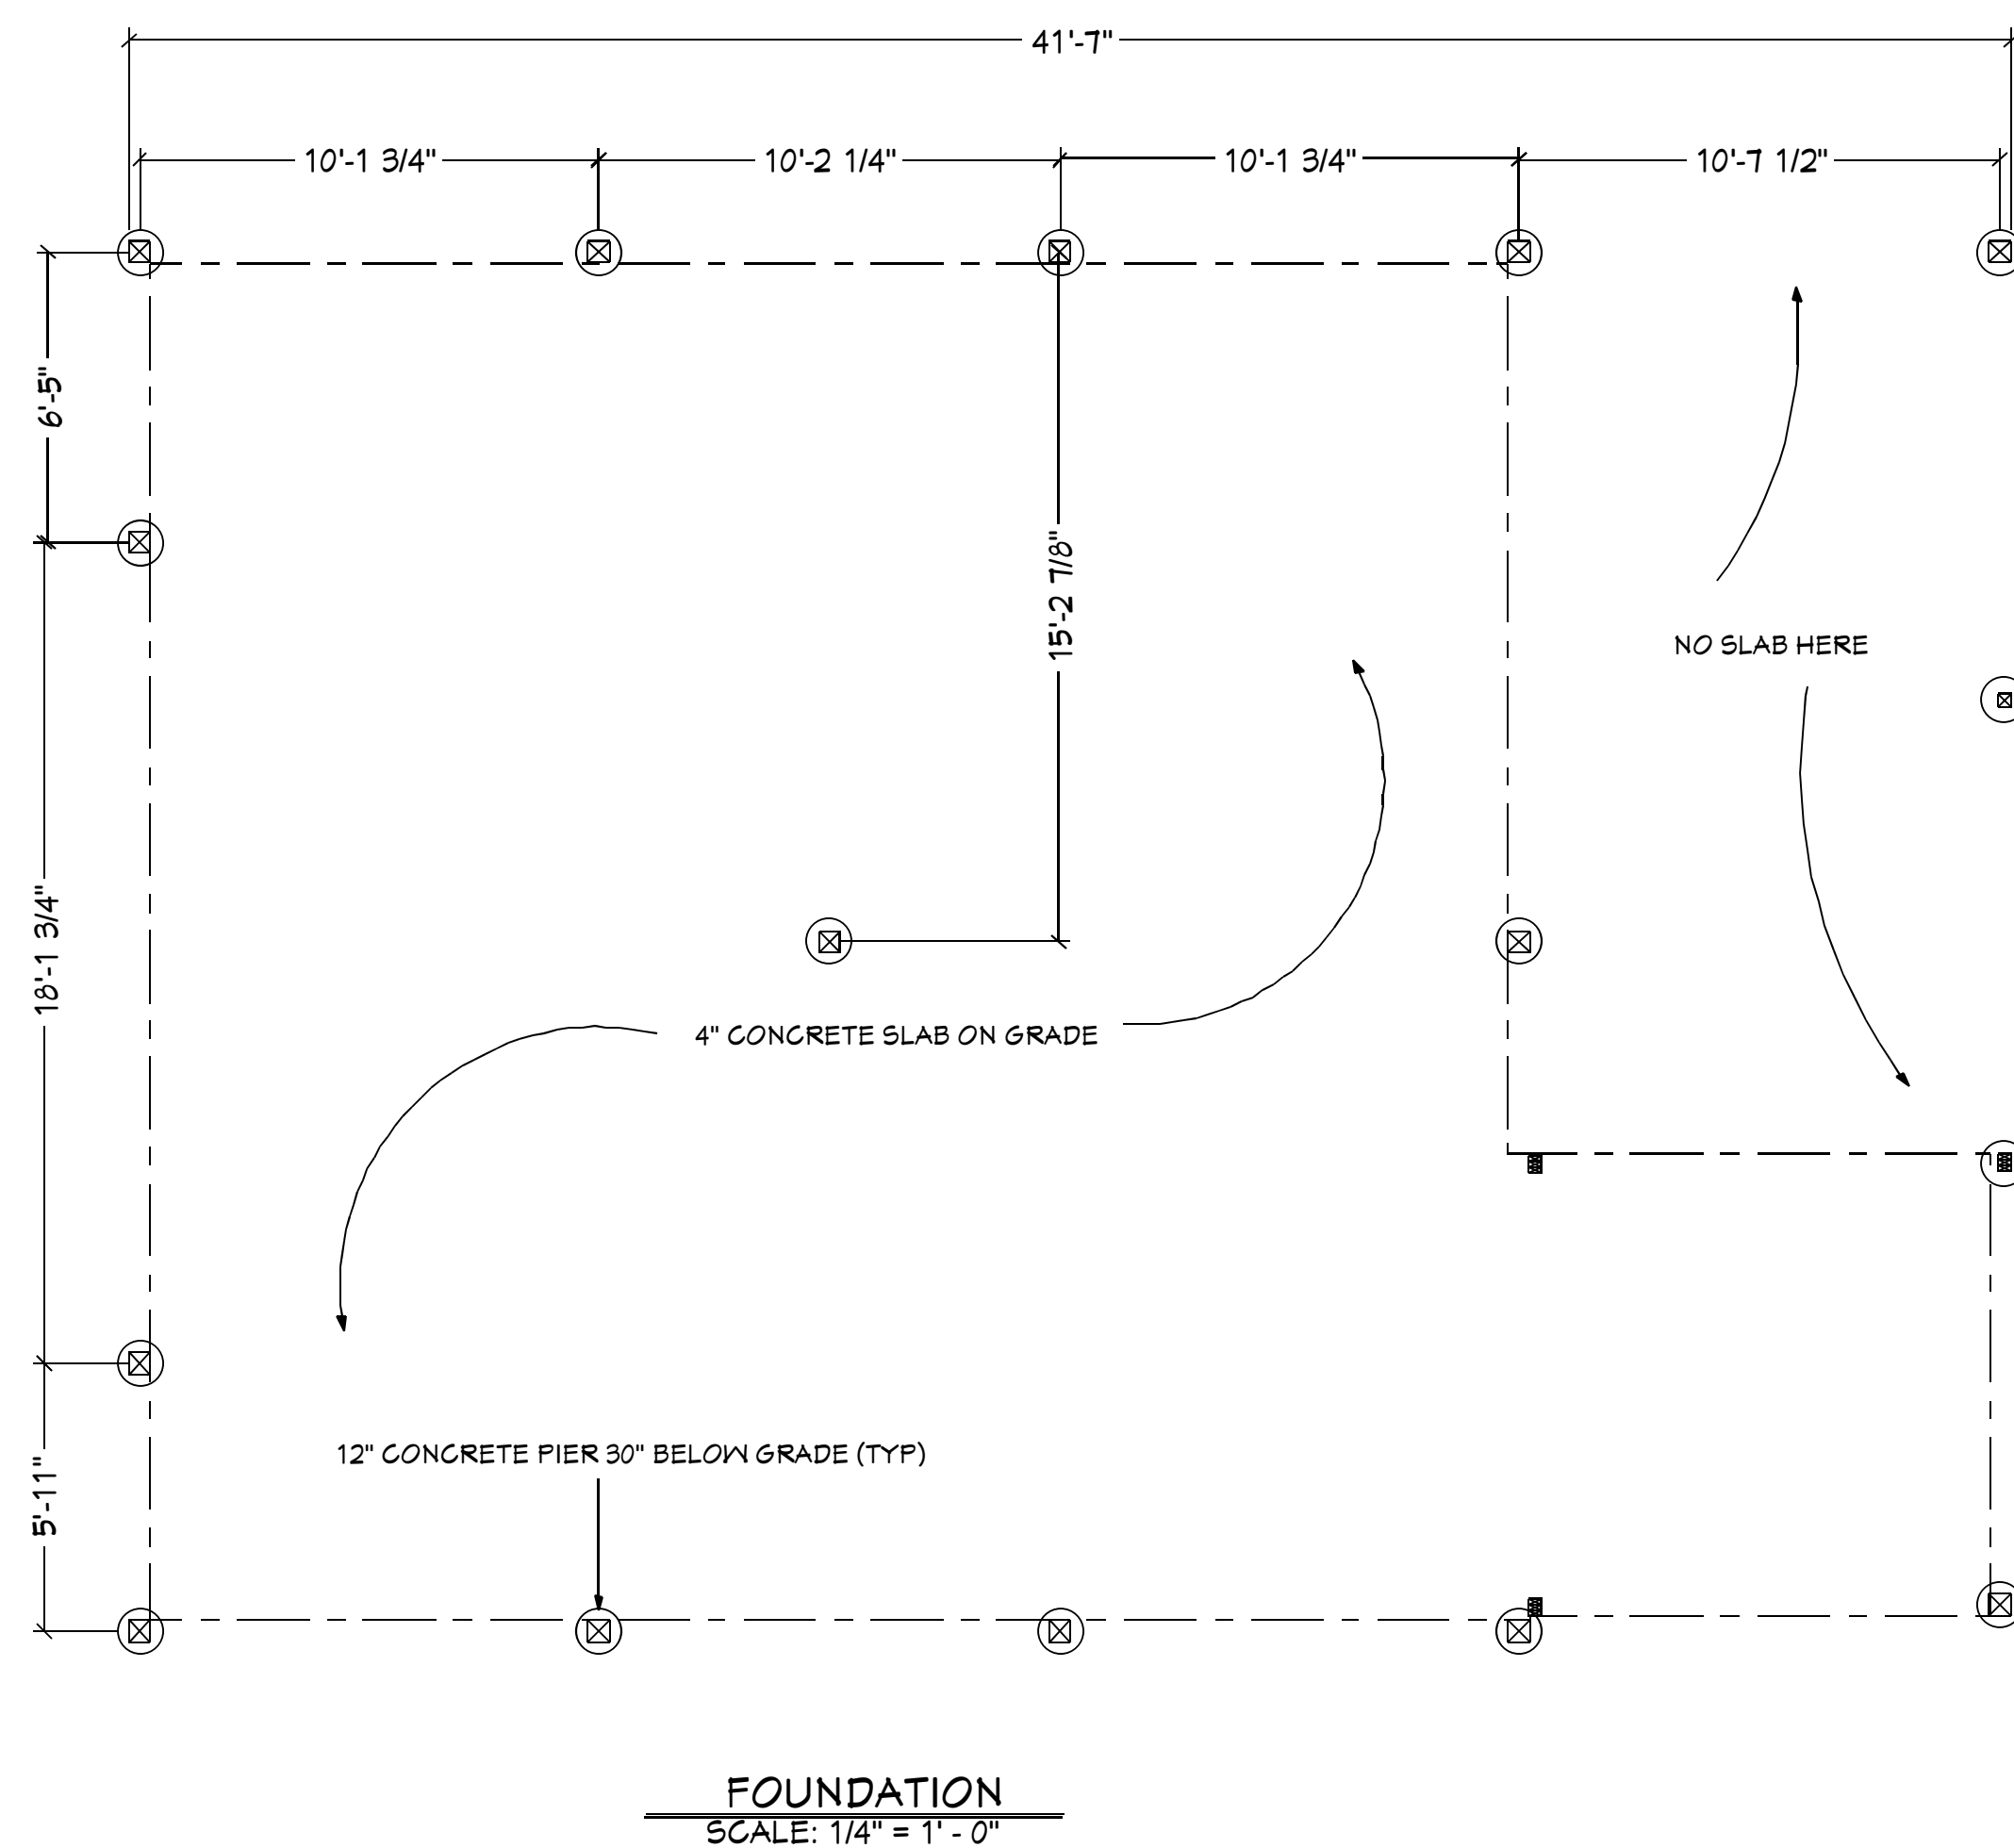


DISAPPROVED
05/18/2021 2:10:52 PM
Ibennett
CONSTRUCTION

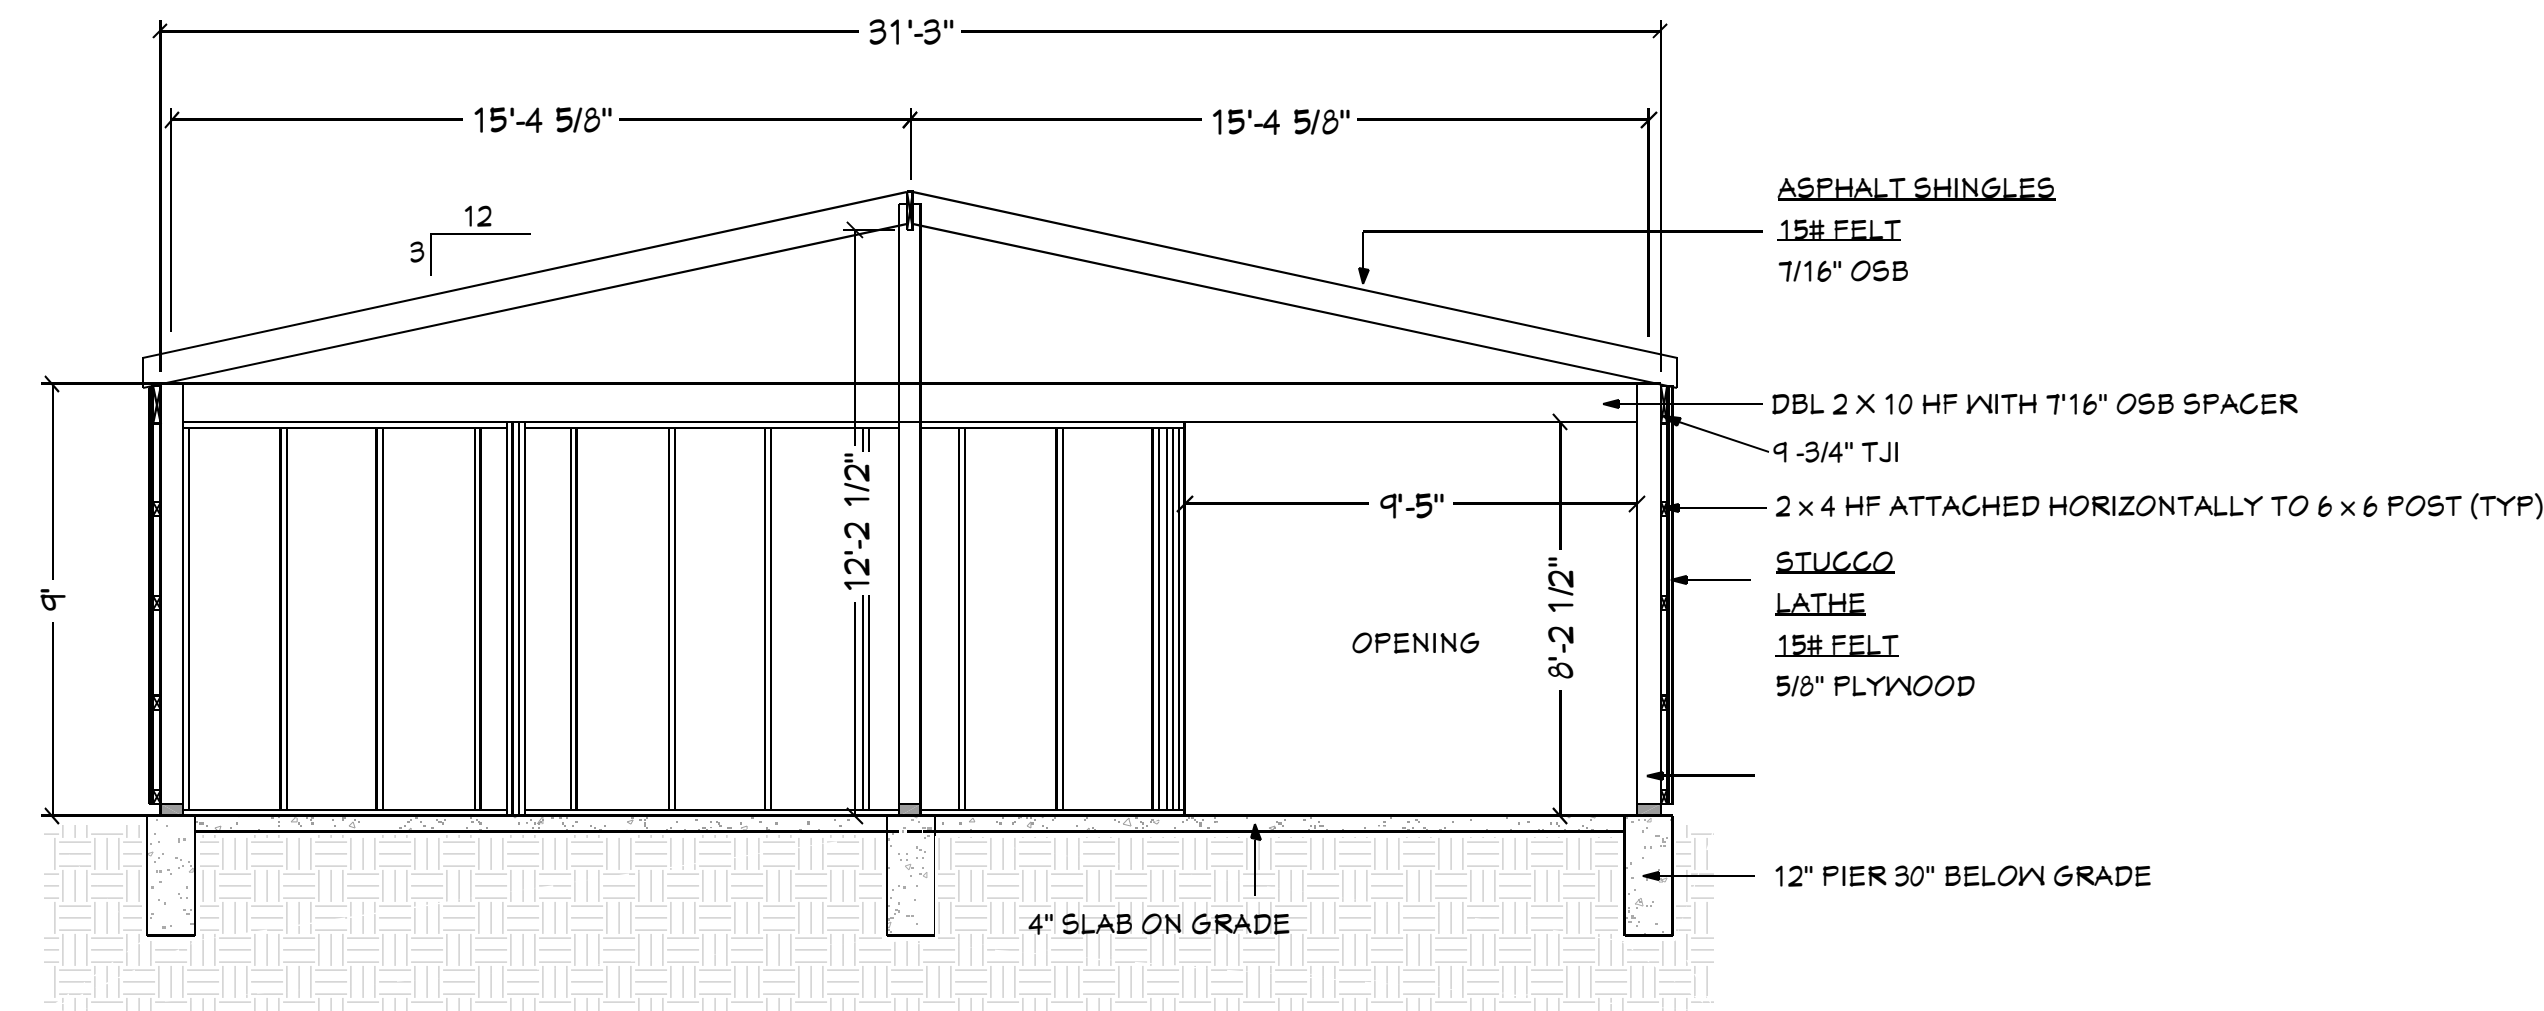


D1 - WALL SECTION
SCALE: 1/4" = 1' - 0"

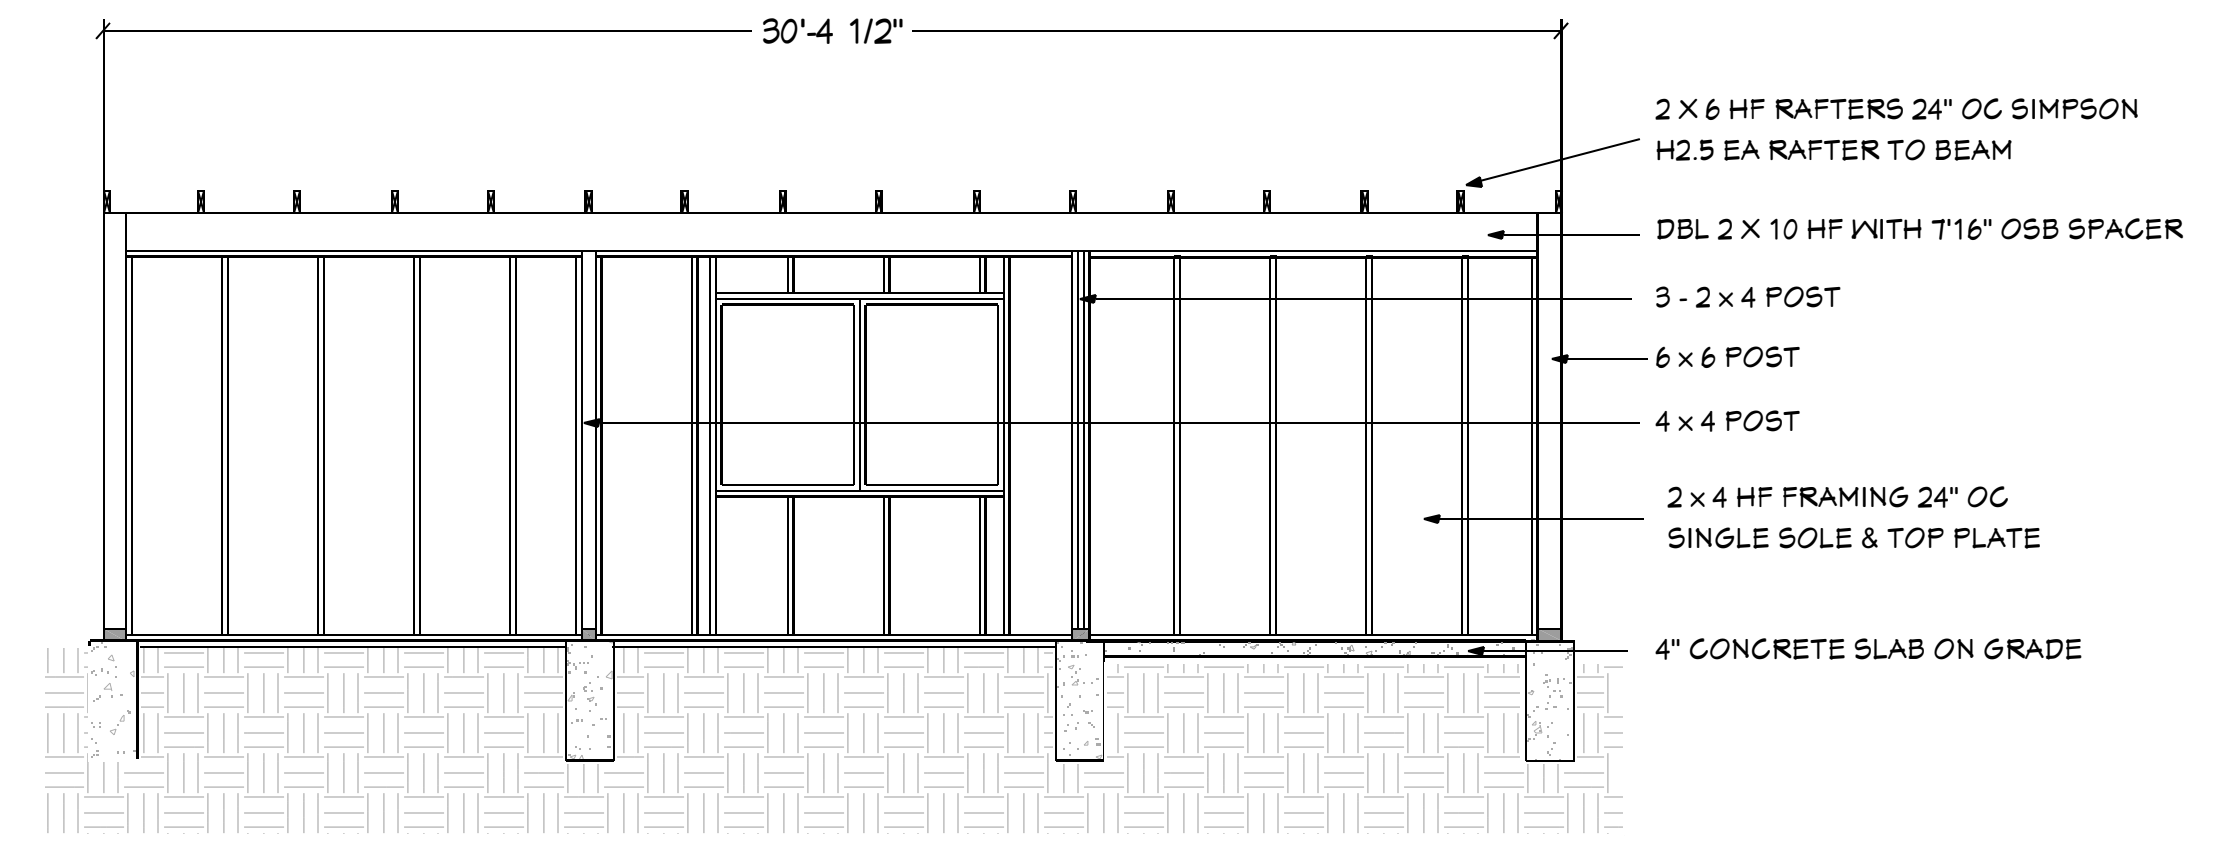

D4 - WALL SECTION
SCALE: 1/4" = 1' - 0"

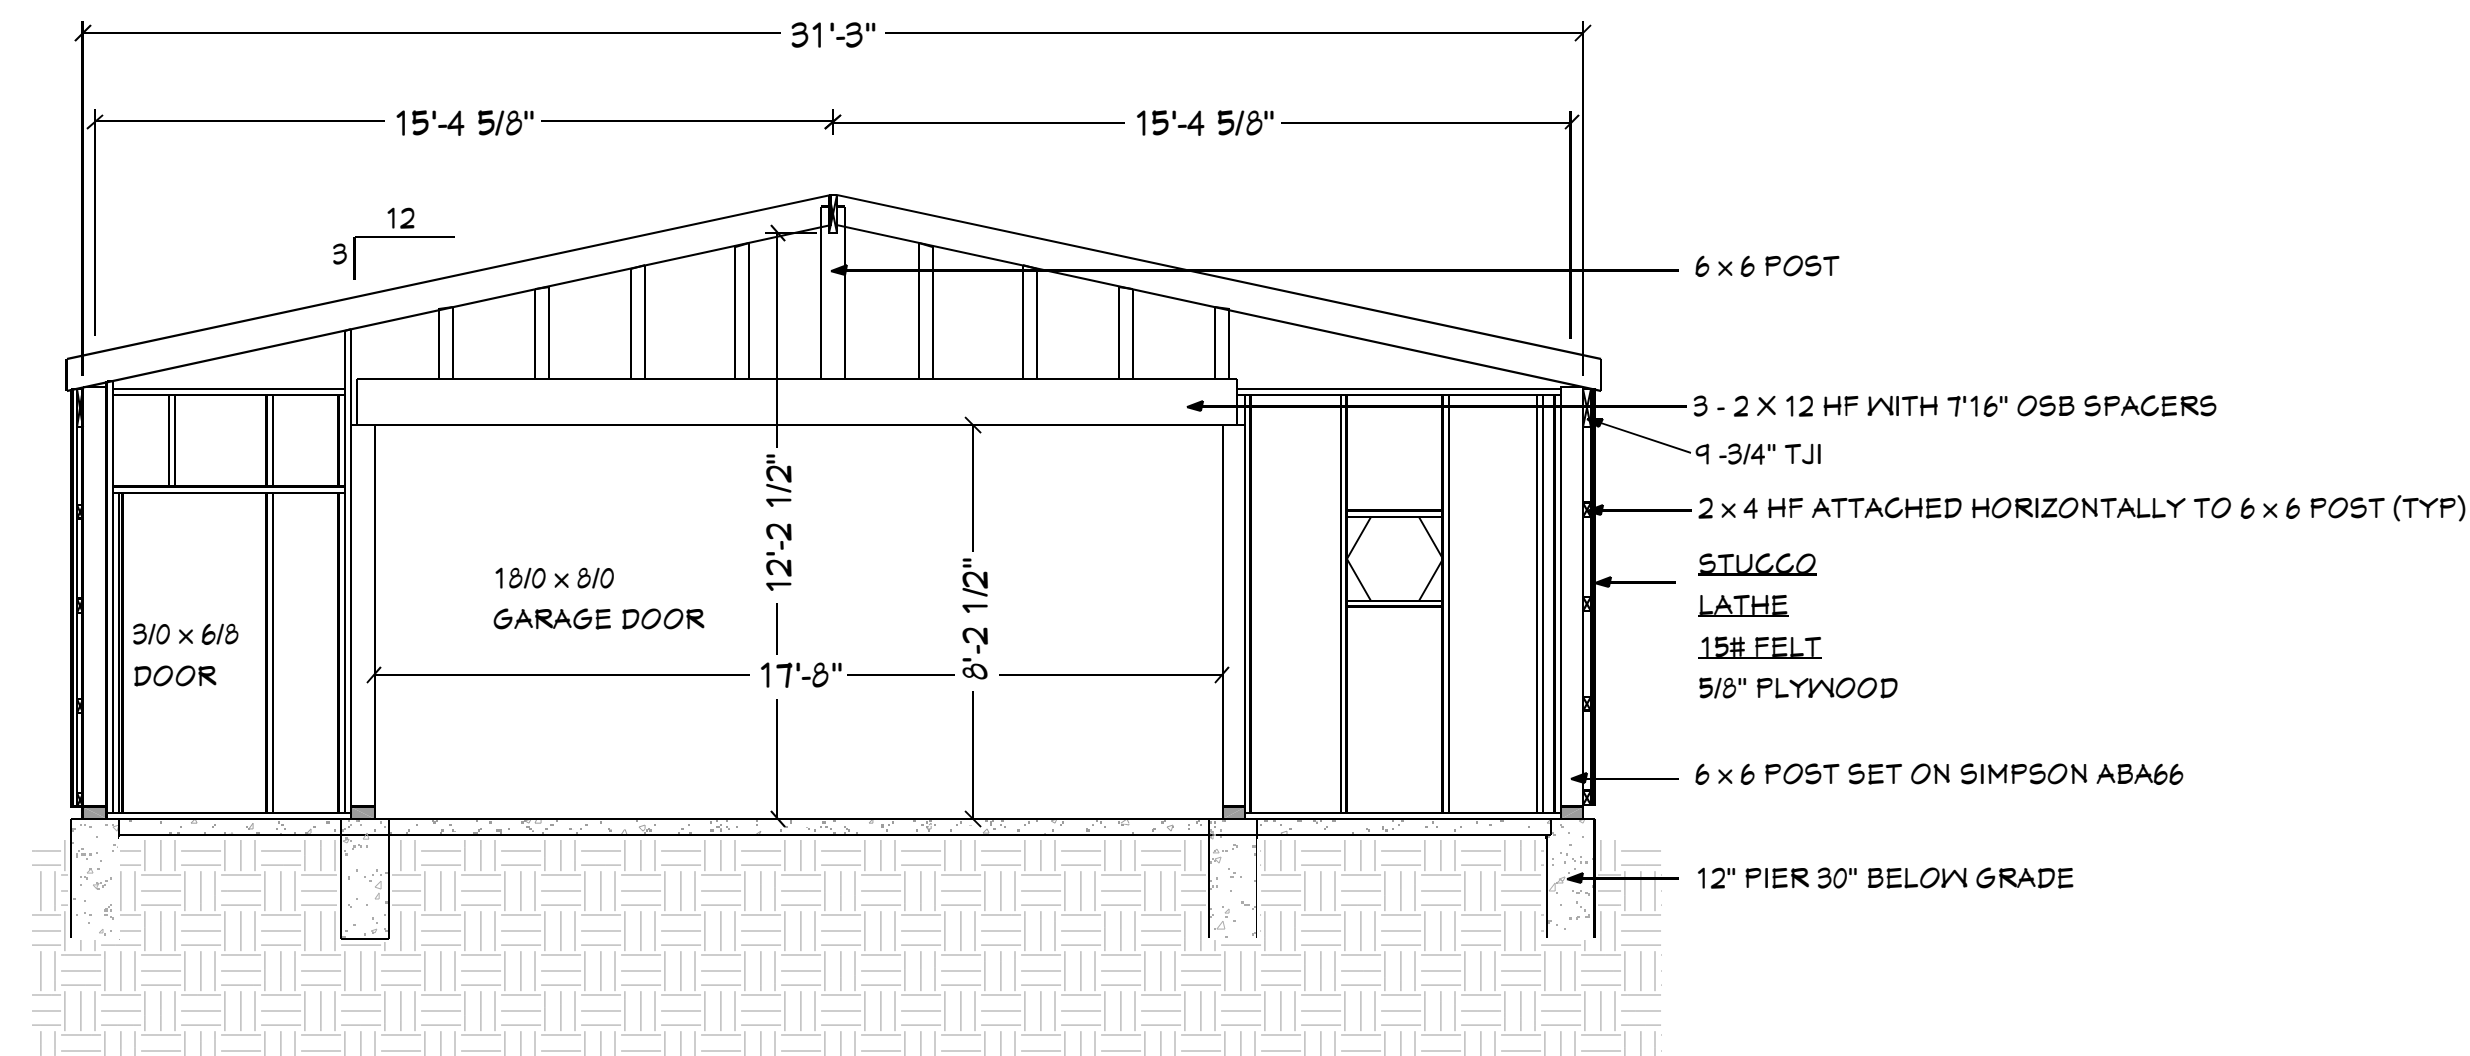

D2 - WALL SECTION
SCALE: 1/4" = 1' - 0"

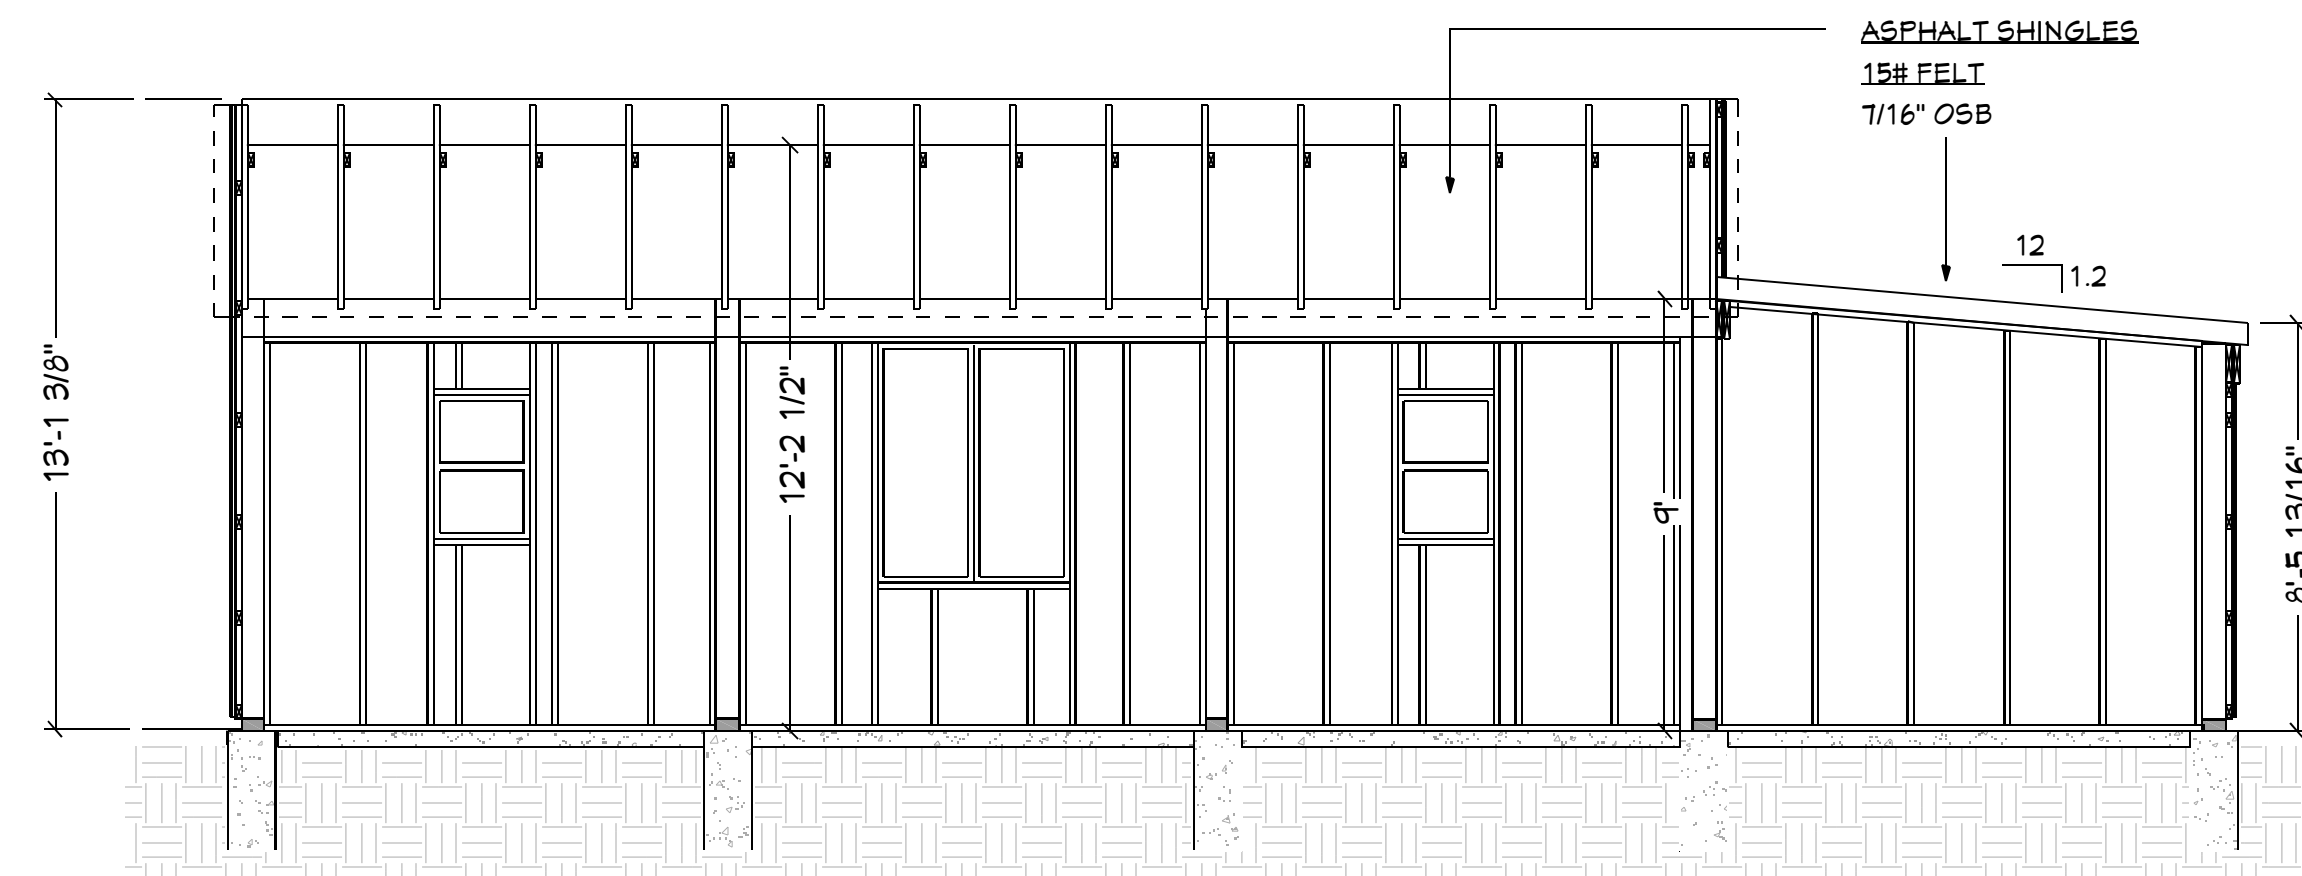

D3 - WALL SECTION
SCALE: 1/4" = 1' - 0"