













NOTE:  
DIRT ACCESS PATHS SHALL BE  
CONSTRUCTED OF RECOMPACTED EARTH.

LEGEND	
	EXISTING FENCE
	PROPOSED FENCE
	EXISTING MINOR CONTOUR
	EXISTING MAJOR CONTOUR
	SECTION LINE
	GRAVEL ACCESS ROAD
	DIRT ACCESS PATH
	SECTION CORNER
	INVERTER
	TRACK ARRAY
	100 YR FLOODPLAIN
	GOLDEN WEST WSE-O

Know what's below.  
Call 811 before you dig.

#	REVISION DESCRIPTION	DATE	BY
1	1ST SUBMITTAL	10/23/18	DB
2	2ND SUBMITTAL	01/16/19	DB
3	3RD SUBMITTAL	02/11/19	DB

**GRAZING YAK SOLAR**  
EL PASO COUNTY, COLORADO

**WIND/SOLAR ENERGY OVERLAY PLAN**  
**SITE LAYOUT**

DESIGNED BY: DB  
DRAWN BY: DB  
CHECKED BY: DB

JOB NO.  
18-082

SHEET  
7 OF 10



CIVIL ENGINEERING  
DEVELOPMENT CONSULTING  
NATURAL RESOURCES CONSULTING  
LAND SURVEYING

**303.703.4444**  
1950 W. Littleton Blvd., Ste. 109  
Littleton, CO 80120





2020.01.12 11:41 PM, X:\18-082 GRAZING YAK SOLAR\ENGINEERING\CD\CD\LINE-017-4 SITE PLAN.DWG

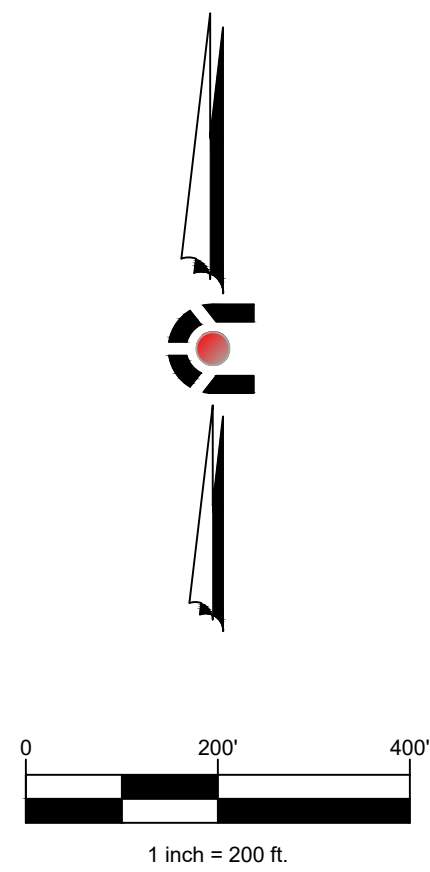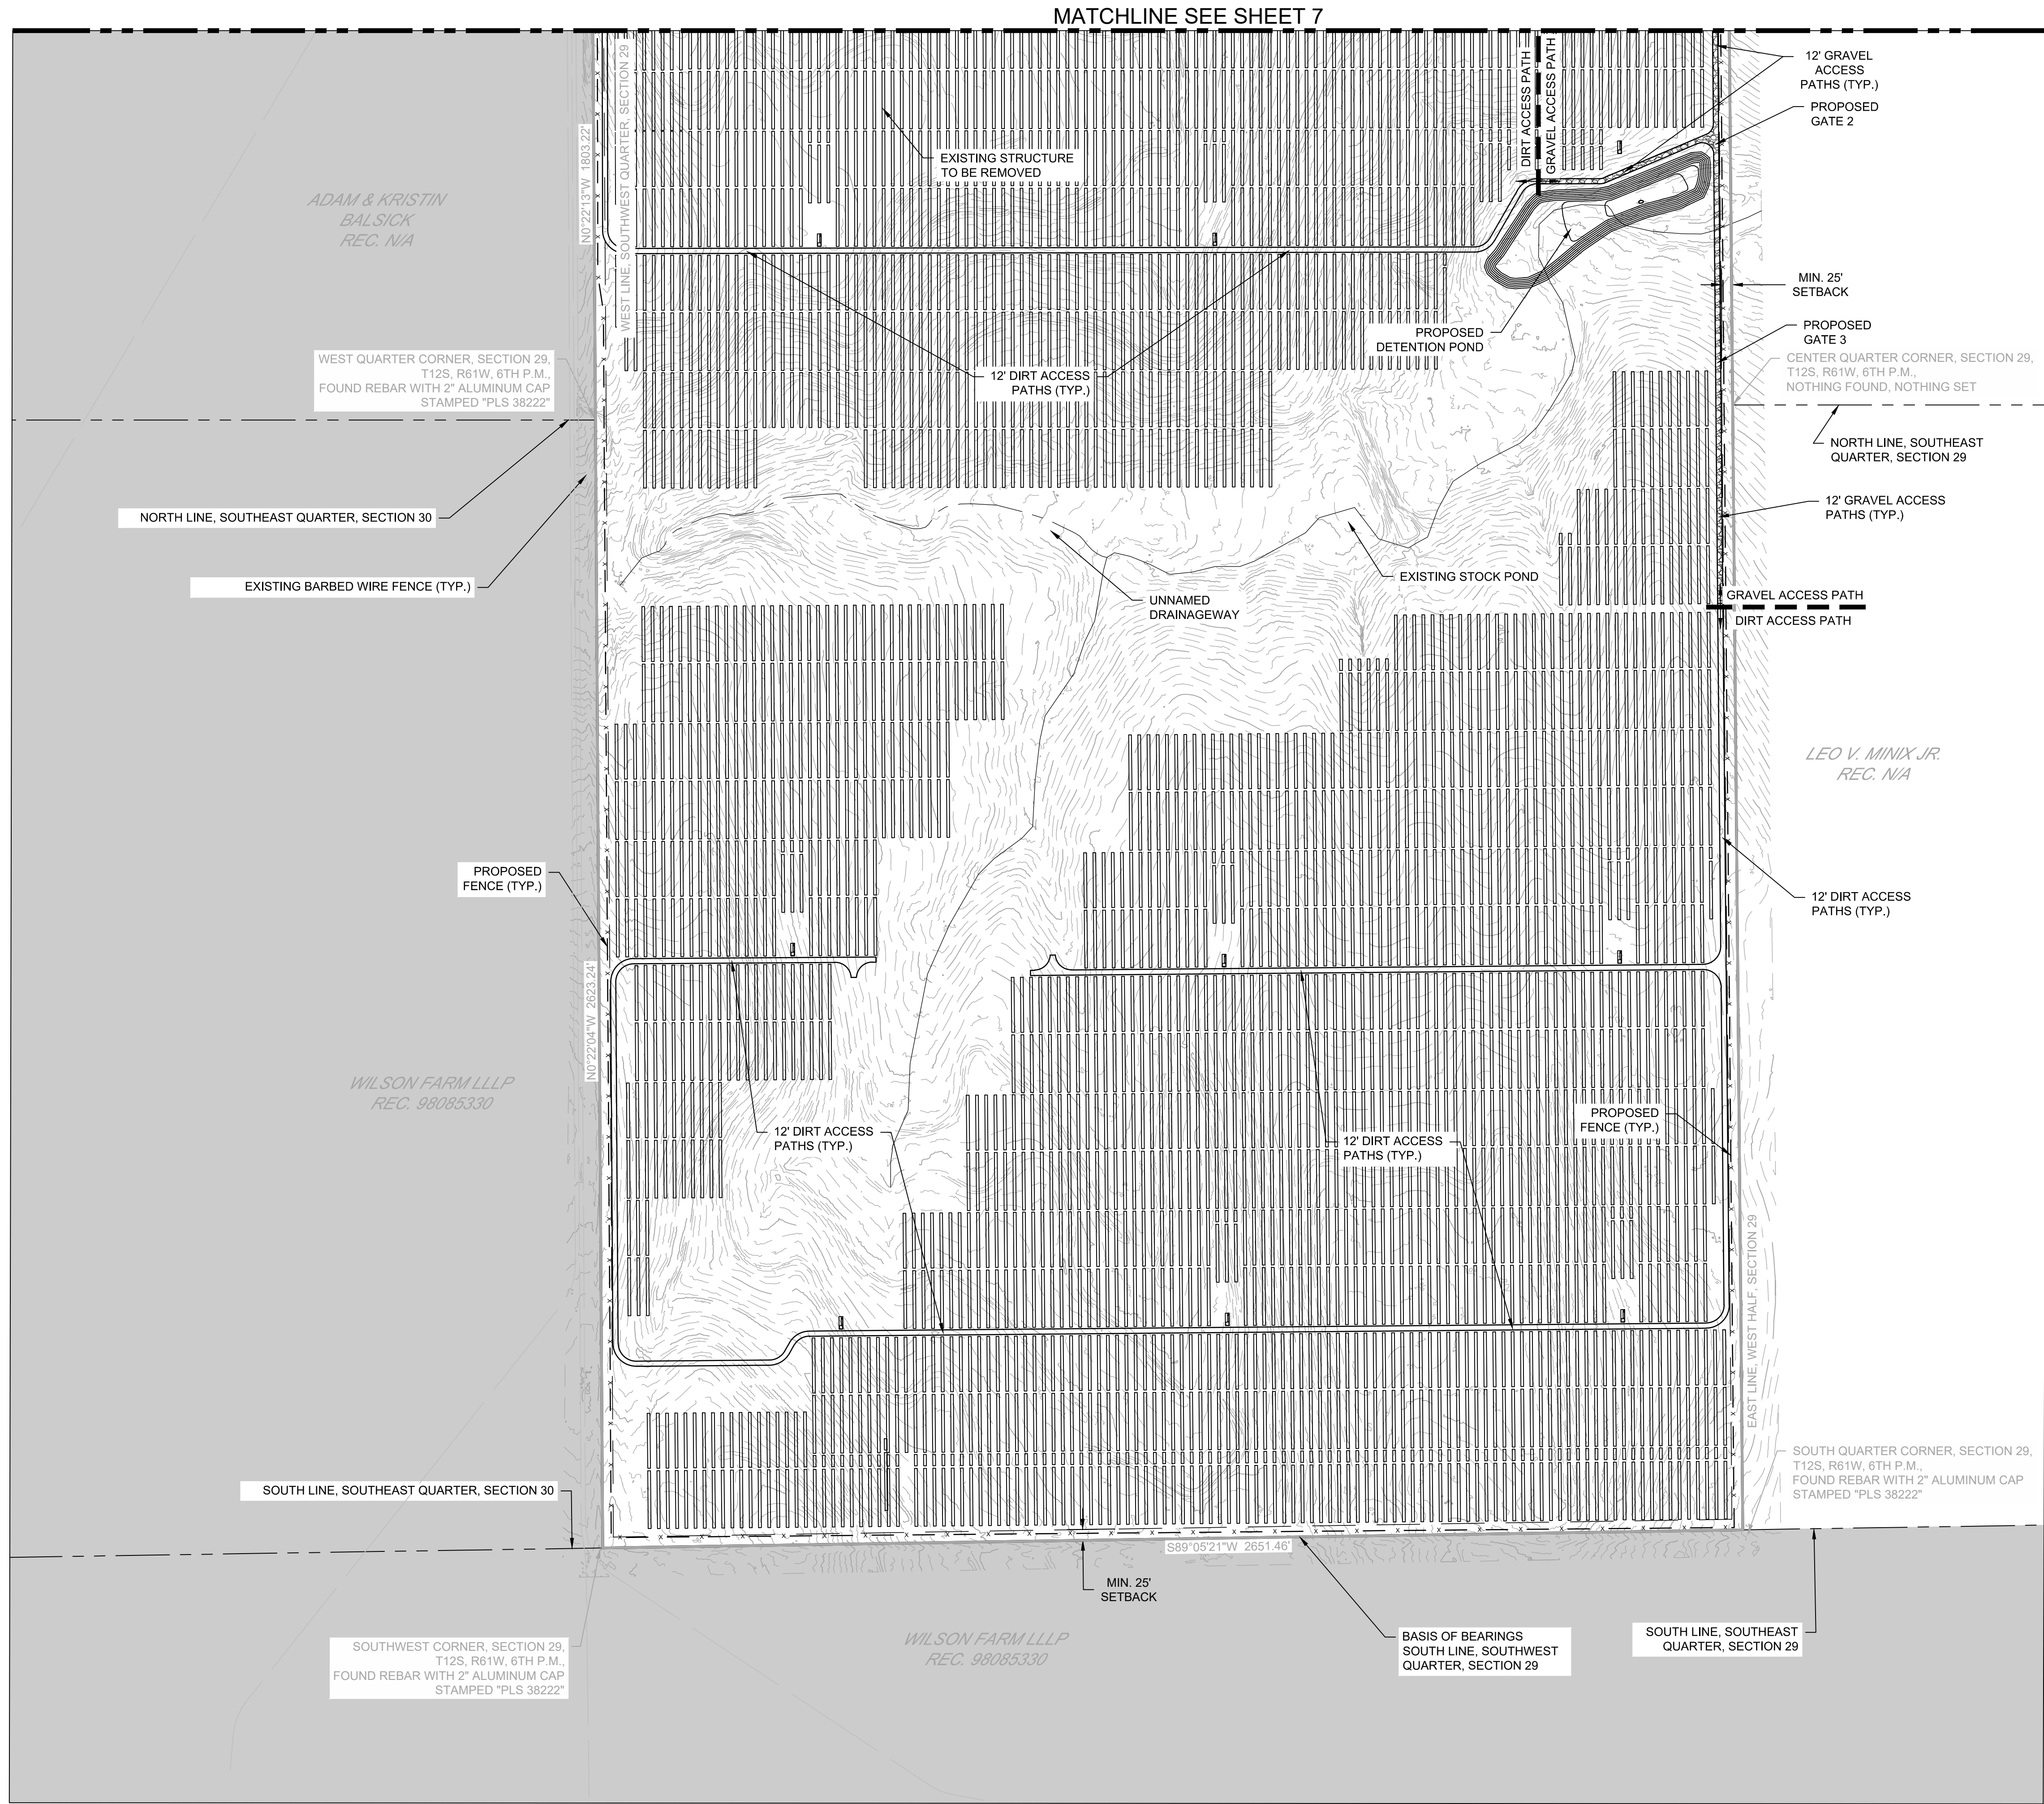

NOTE:  
DIRT ACCESS PATHS SHALL BE  
CONSTRUCTED OF RECOMPACTED EARTH.

LEGEND	
	EXISTING FENCE
	PROPOSED FENCE
	EXISTING MINOR CONTOUR
	EXISTING MAJOR CONTOUR
	SECTION LINE
	GRAVEL ACCESS ROAD
	DIRT ACCESS PATH
	SECTION CORNER
	INVERTER
	TRACK ARRAY
	100 YR FLOODPLAIN
	GOLDEN WEST WSE-O

**GRAZING YAK SOLAR**  
EL PASO COUNTY, COLORADO  
WIND/SOLAR ENERGY OVERLAY PLAN  
SITE LAYOUT

DESIGNED BY: DB  
DRAWN BY: DB  
CHECKED BY: DB

JOB NO.  
18-082  
SHEET  
8 OF 10

PCD FILE NO. WSEO-18-002

CALL 2 BUSINESS DAYS IN ADVANCE BEFORE YOU  
DIG, GRADE, OR EXCAVATE FOR THE MARKING OF  
UNDERGROUND MEMBER UTILITIES.

Know what's below.  
Call before you dig.

811

CORE ASSUMES NO RESPONSIBILITY FOR EXISTING UTILITY  
LOCATIONS, HORIZONTAL AND VERTICAL, AND EXISTING  
LOCATIONS, HORIZONTAL AND VERTICAL, AND EXISTING  
FROM THE BEST AVAILABLE INFORMATION. IT IS, HOWEVER,  
THE LOCATION OF ALL UTILITIES FROM THE BEST  
CORRESPONDENCE OF ANY CONSTRUCTION ACTIVITIES.



**CORE**  
CONSULTANTS

CIVIL ENGINEERING  
DEVELOPMENT CONSULTING  
NATURAL RESOURCES CONSULTING  
LAND SURVEYING  
303.703.4444  
1950 W. Littleton Blvd., Ste. 109  
Littleton, CO 80120