
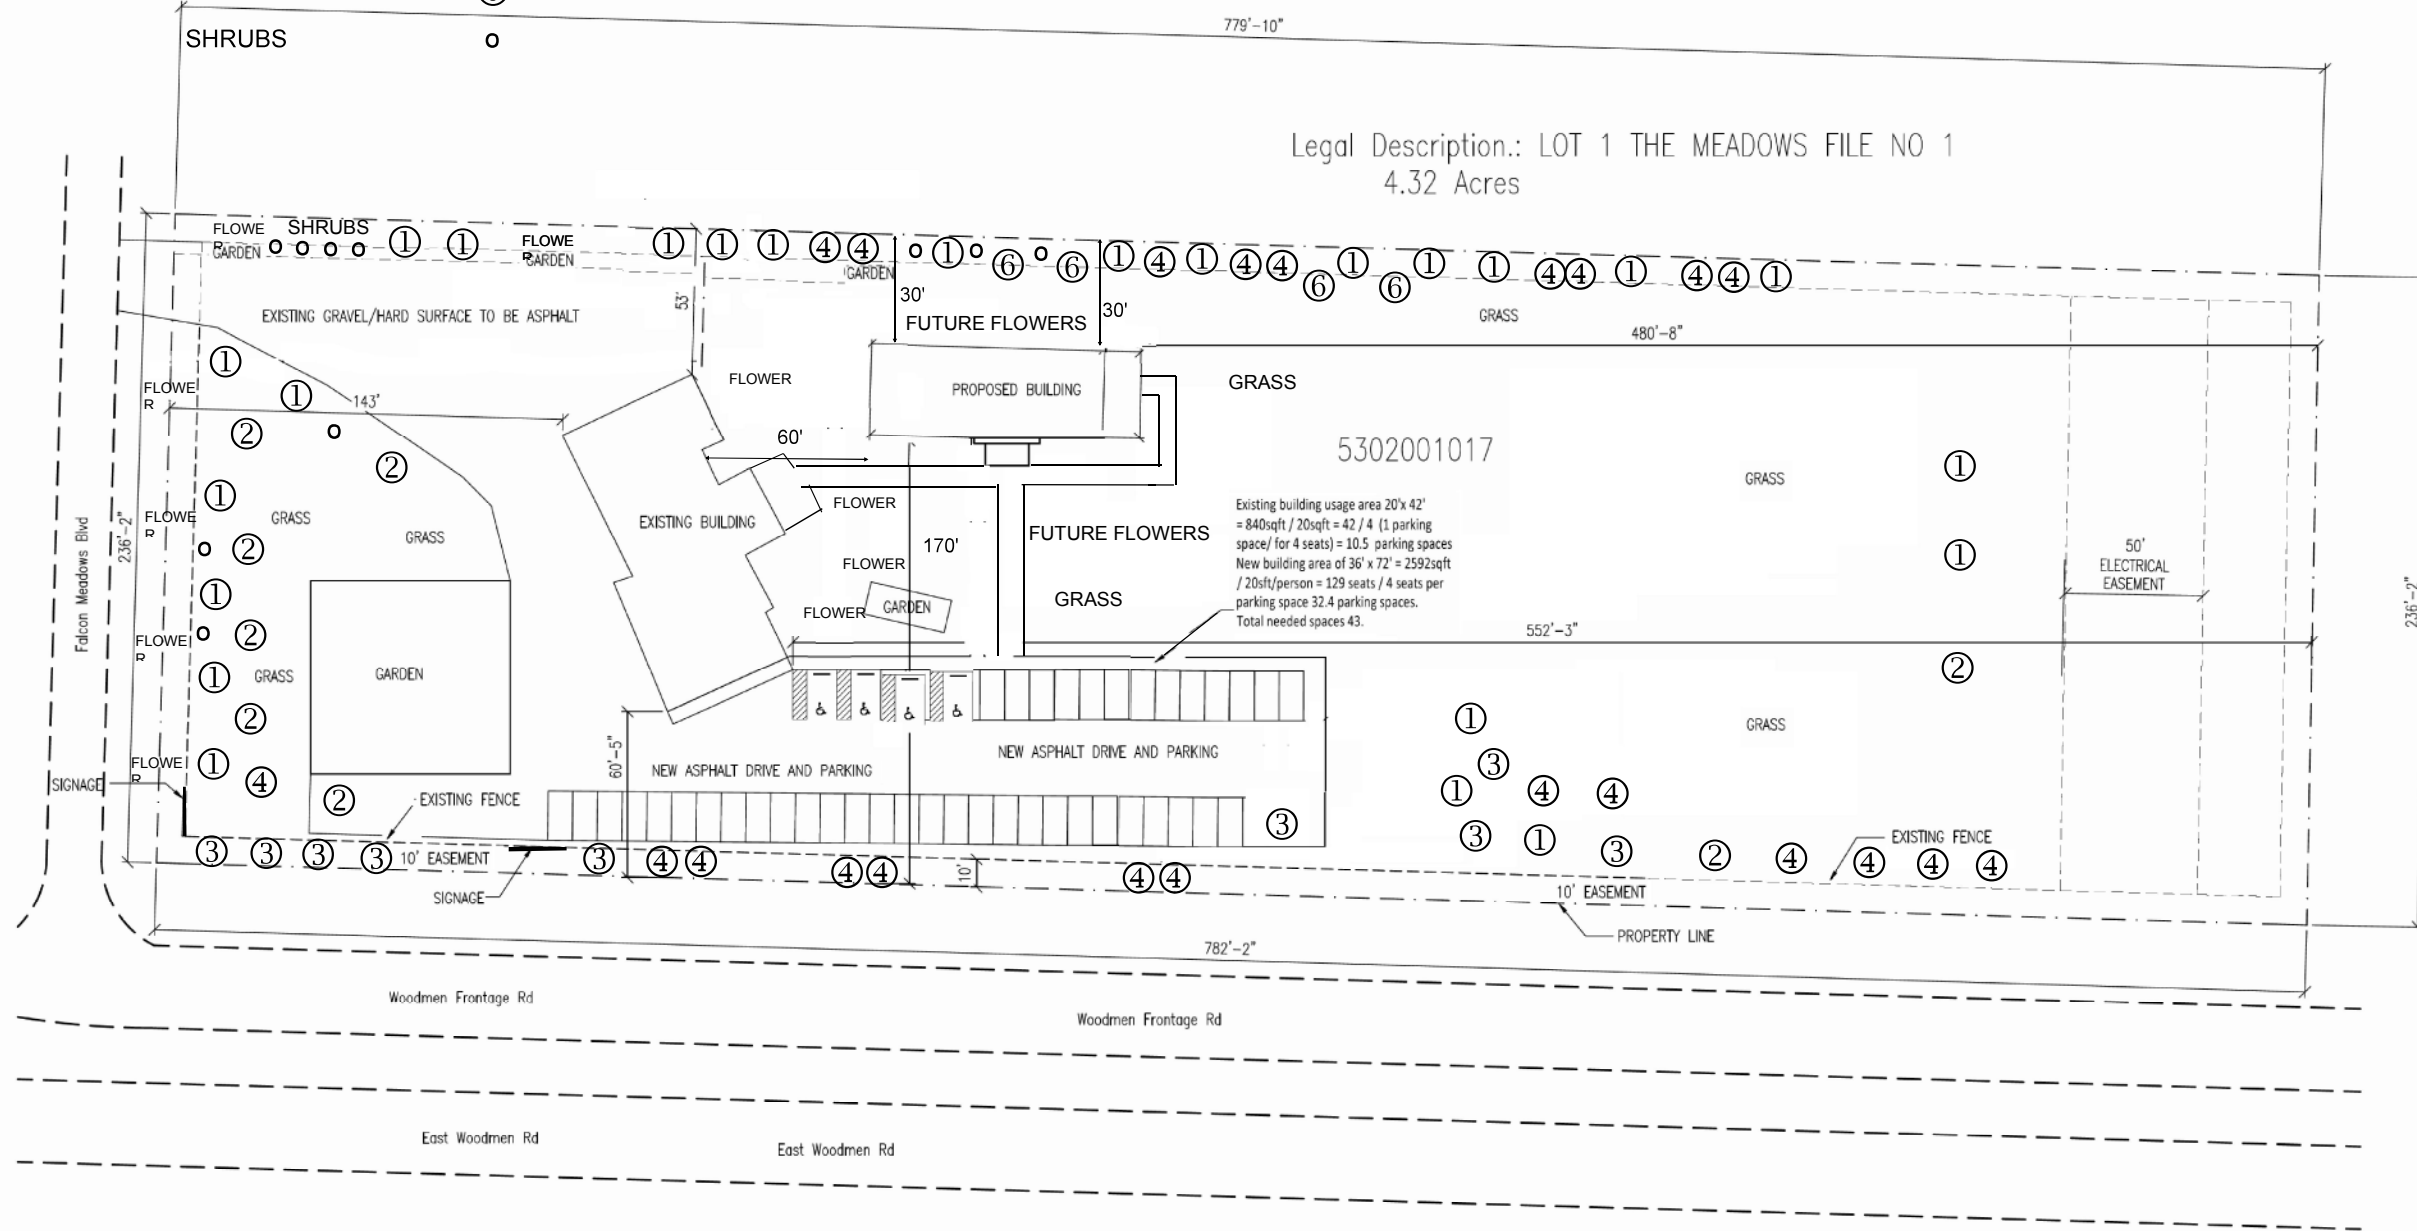


NUMBER	DATE	BY
1		
2		
3		
4		

NEW BUILDING LOCATED TO REDUCE MINIMAL LANDSCAPING DISTURBANCE

- PINE TREES ① ALL TREES, SHRUBS, FLOWER GARDEN WILL REMAIN AT BUILD SITE..
- HONEY LOCUST TREES ② AFTER CONSTRUCTION IS COMPLETED GRASS AND FLOWERS WILL BE PLANTED.
- COTTONWOOD TREES ③ ANY TREES, OR FLOWER GARDENS WHICH NEED TO BE COVERED BY PARKING
- ASPEN TREES ④ WILL BE MOVED AND REPLANTED.
- SIBERIAN ELM TREES ⑤
- APPLE TREES ⑥

 

PROJECT NAME:  
**WAT BUDDHANIMIT, TONYKING RUANGSENA**

PROJECT SITE ADDRESS:  
7525 FALCON MEADOW BLVD  
FALCON, CO 80831 (EL PASO)

BUILDING SIZE:  
36' x 72' x 15' 4" & 24' x 12' x 15' 4" x 24' x 2' x 15' 4" & 16' x 8' x 13' 4"

SHEET NAME:  
SITE PLAN

PROJECT NUMBER:  
**2022101267**

SHEET NUMBER:  
**100**

SHEET SCALE: 1/32" = 1'-0"