




Show the elevations in feet.

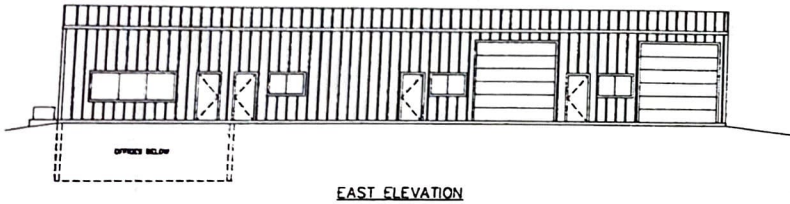


EAST ELEVATION

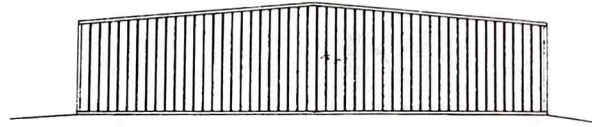

NORTH ELEVATION

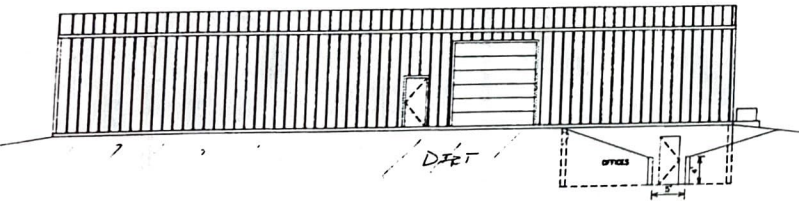

WEST ELEVATION

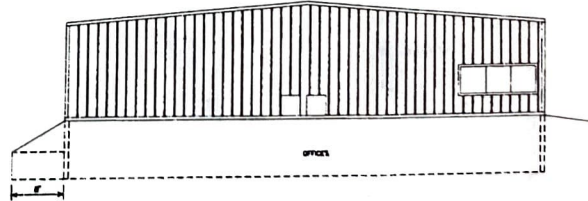

SOUTH ELEVATION

NOTES

- ELEVATIONS ARE FOR INFORMATION ONLY. SOME DETAILS ARE OBTAINED FOR CLARITY. SEE MANUFACTURER'S SPEC. DESIGN AND DETECTOR DRAWINGS FOR DETAILS AND ACTUAL CONSTRUCTION.

Handwritten signature and initials

REVISIONS

REV. 1 8-9-94 GENERAL UPDATE
REV. 0 5-12-94

DWG. FILE: CUV.DWG

GENERAL NOTES

- The builder shall verify all dimensions and conditions on the drawings and in the field and shall be responsible for any necessary adjustments and/or corrections.
- All work shall be done in strict compliance with state and local codes and with the Uniform Building Code and with any other code that may apply.

DESIGNER:

CTH, Inc.
2862 S. SINGLE DR #208
COLORADO SPGS, CO 80808
(719) 527-8485

PROJECT

RETAIL/OFFICE
FOUNTAIN VALLEY ELECTRIC
SECURITY, CO 80811
(719) 392-3507

TITLE

EXTERIOR ELEVATIONS

SCALE: 1/8" = 1'-0"

DRAWING NO.

A-3