




2018/10/30 12:30 PM By: RMM u:\JDS-Hydro-Project\_Files\136 4-Way Ranch\136.23 LS Site Development Plan\Drawings\13623\_5\_Arch\_FP\_Elev.dwg

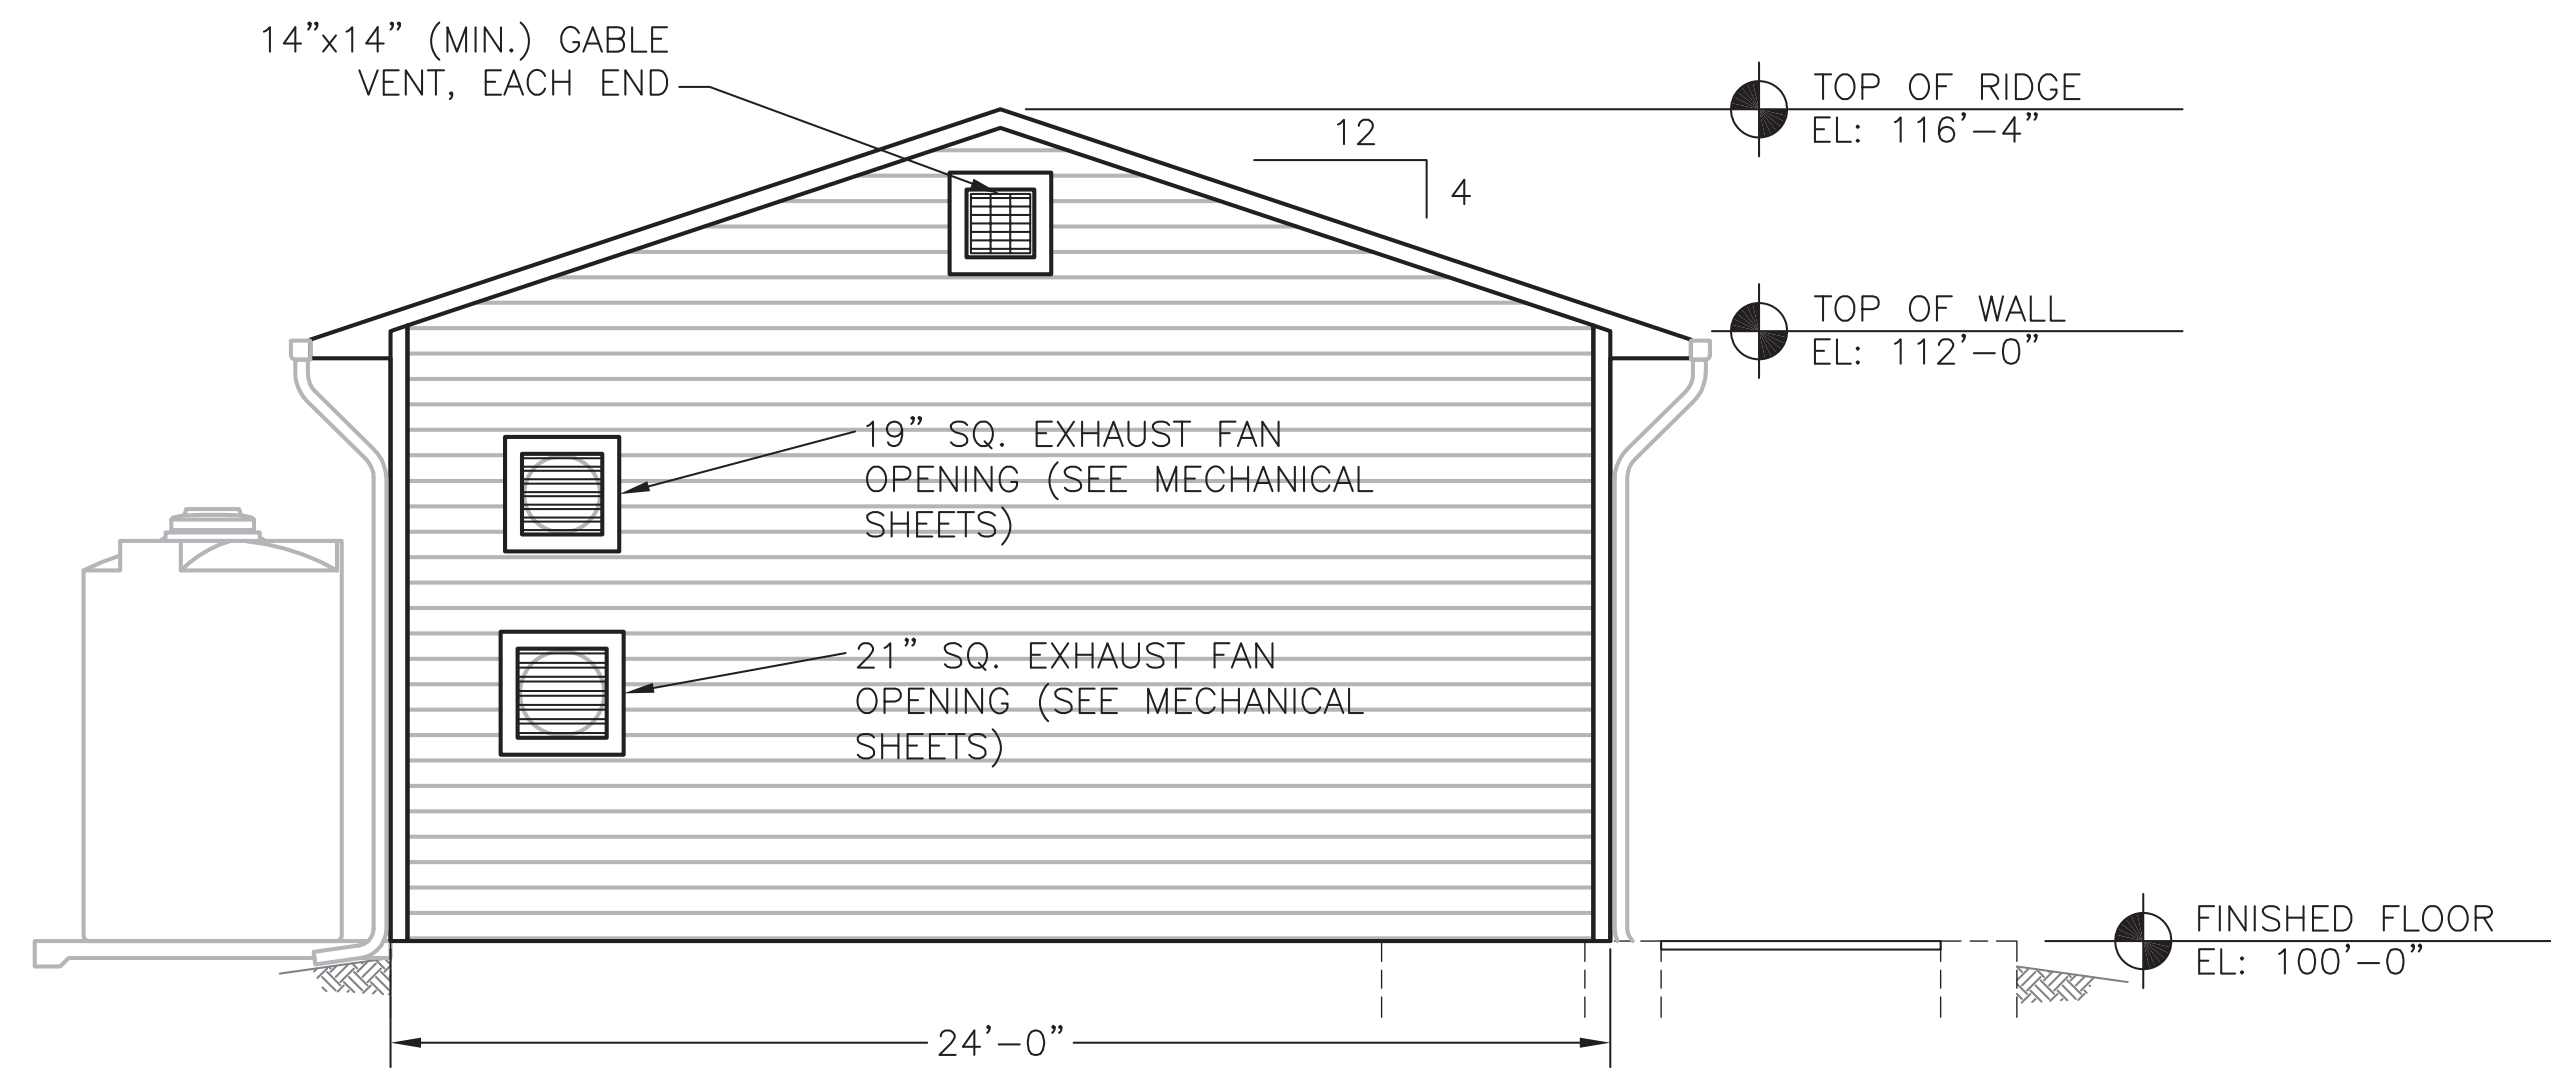


**NORTH ELEVATION**  
 11x17 SCALE: 1/8"=1'-0"  
 24x36 SCALE: 1/4"=1'-0"

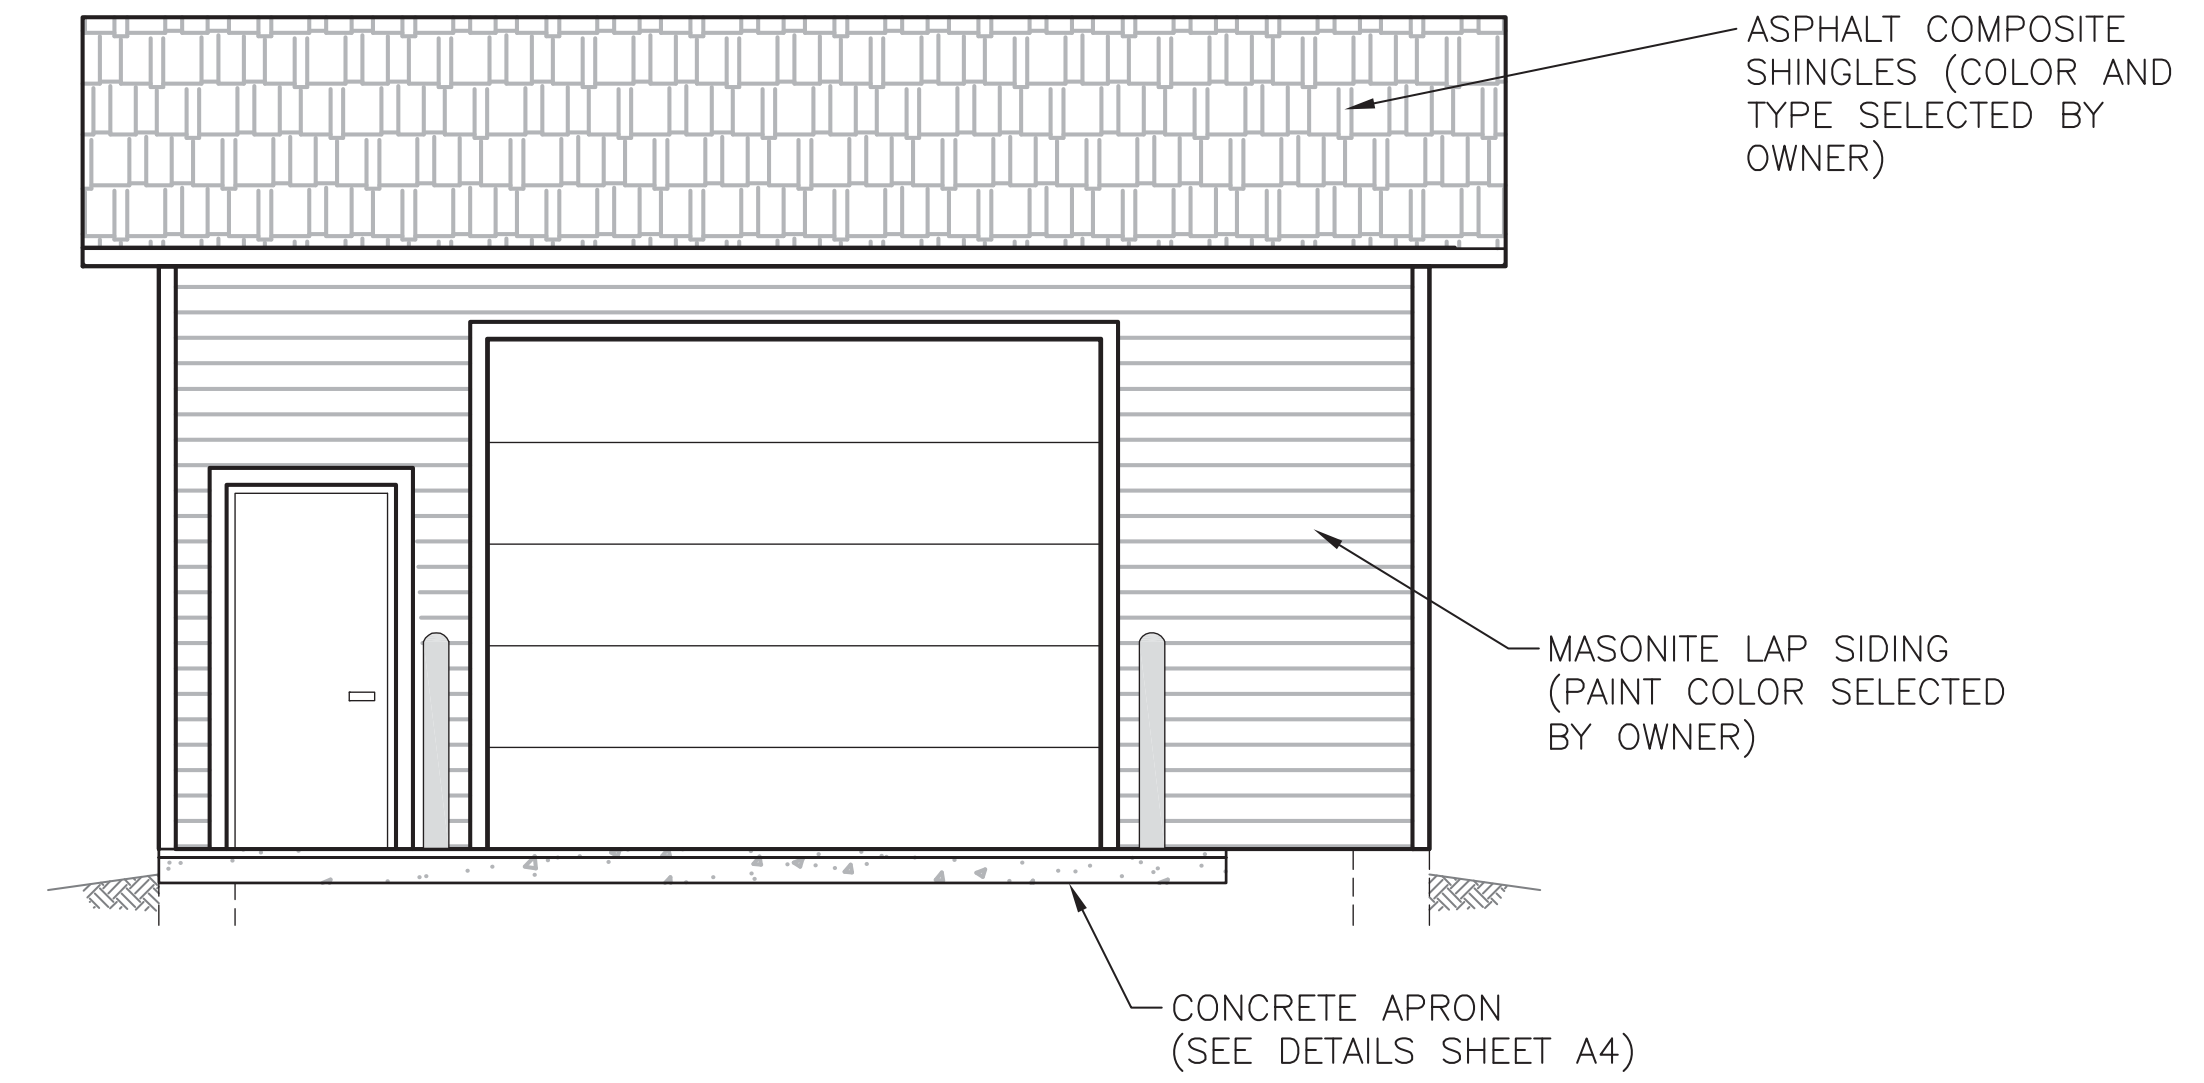

**EAST ELEVATION**  
 11x17 SCALE: 1/8"=1'-0"  
 24x36 SCALE: 1/4"=1'-0"

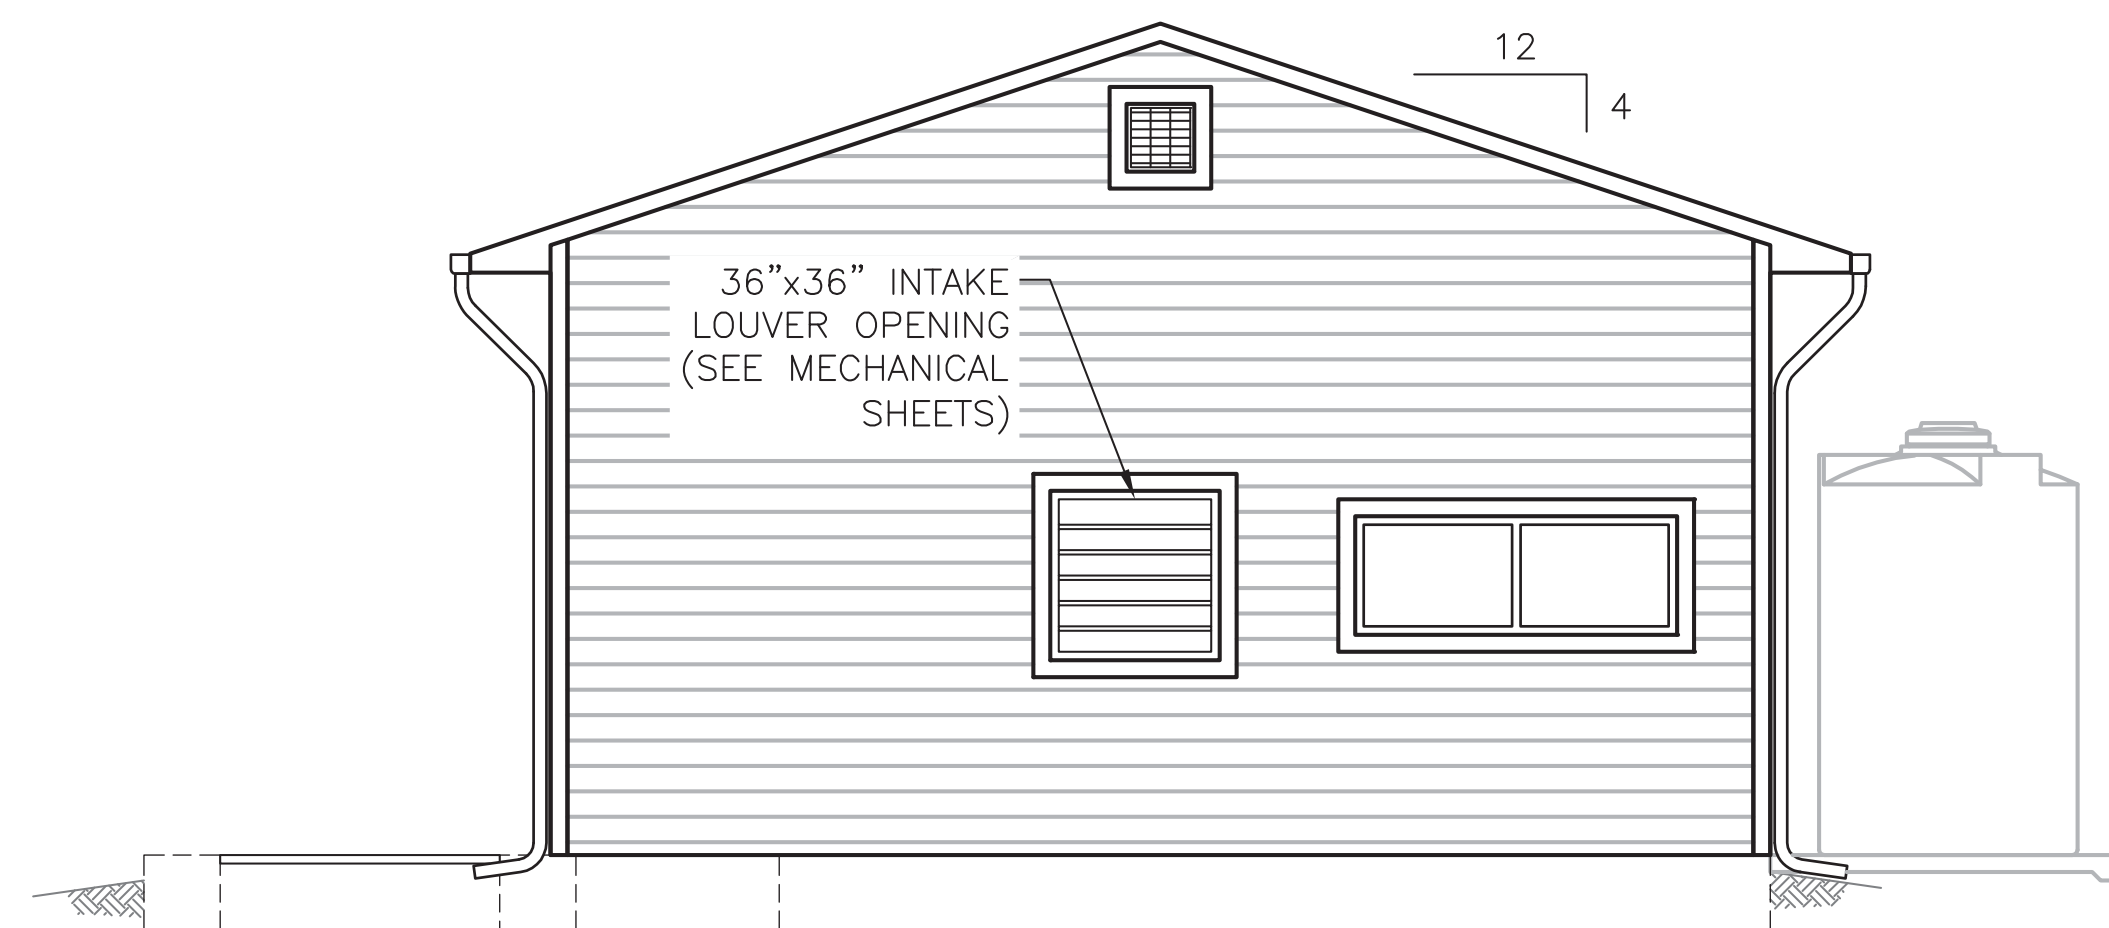

**SOUTH ELEVATION**  
 11x17 SCALE: 1/8"=1'-0"  
 24x36 SCALE: 1/4"=1'-0"

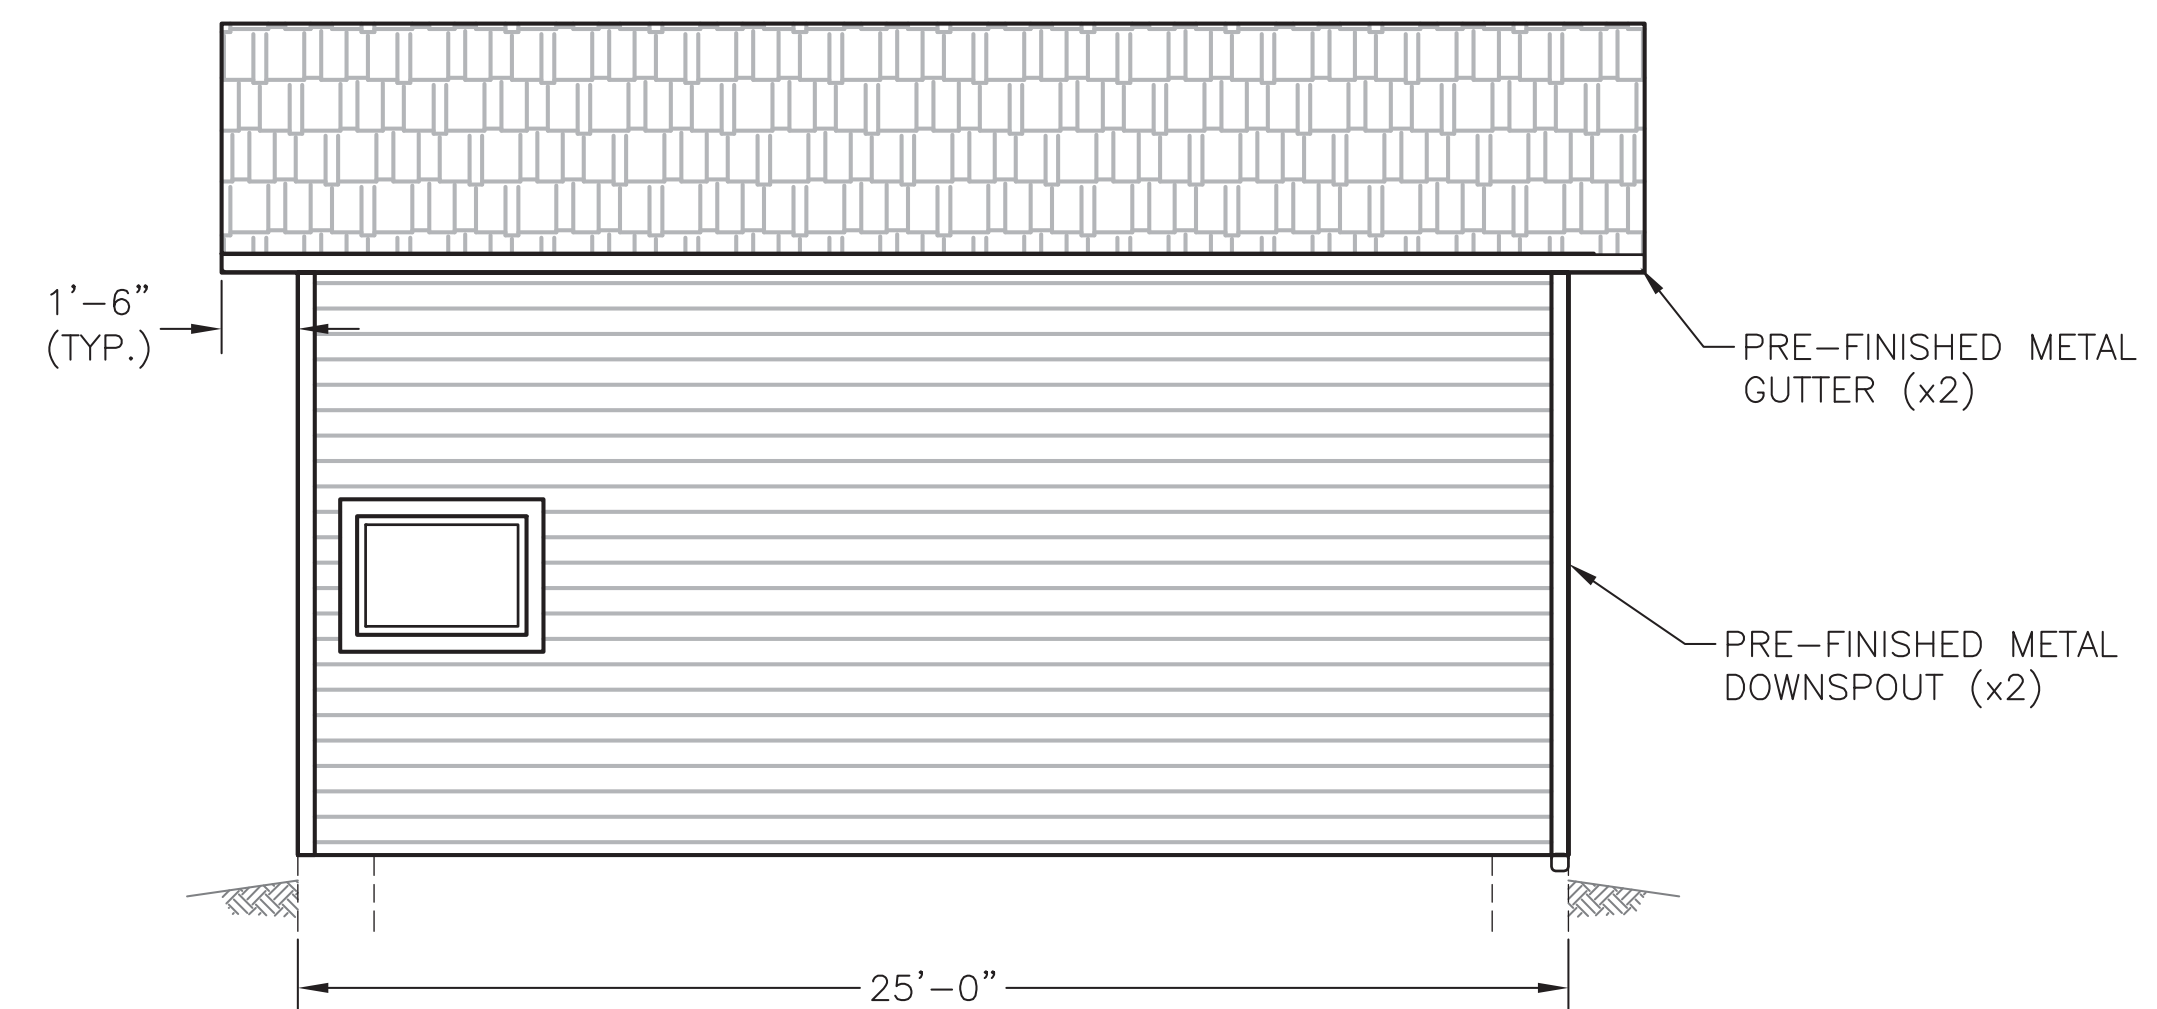

**WEST ELEVATION**  
 11x17 SCALE: 1/8"=1'-0"  
 24x36 SCALE: 1/4"=1'-0"

**JDS-HYDRO** CONSULTANTS, INC.  
 545 EAST PIKES PEAK AVENUE, SUITE 300  
 COLORADO SPRINGS, COLORADO 80903  
 (719) 227-0072  
UNLESS THE CONTRACTOR SHALL VERIFY ALL DIMENSIONS AND FINISHES OR OTHERWISE SHALL BE REPORTED TO JDS-HYDRO CONSULTANTS, INC. JDS-HYDRO ASSUMES NO LIABILITY FOR UNAUTHORIZED CHANGES AND/OR REVISIONS MADE TO PLANS.

**4-WAY RANCH METROPOLITAN DISTRICT**  
 LIFT STATION SITE DEVELOPMENT PLAN  
 BUILDING ELEVATIONS

NO.	DESCRIPTION	BY	APP.	DATE
1				
2				
3				
4				
5				
6				
7				

100% DESIGN DRAWINGS

Project No.: 136.23  
 Date: 10/25/18  
 Design: RMM  
 Drawn: RMM  
 Check: JPM