





A PROPOSED CORE/SHELL FOR

BARBARICK WASTE TRANSFER STATION


No.	Description	By	Date

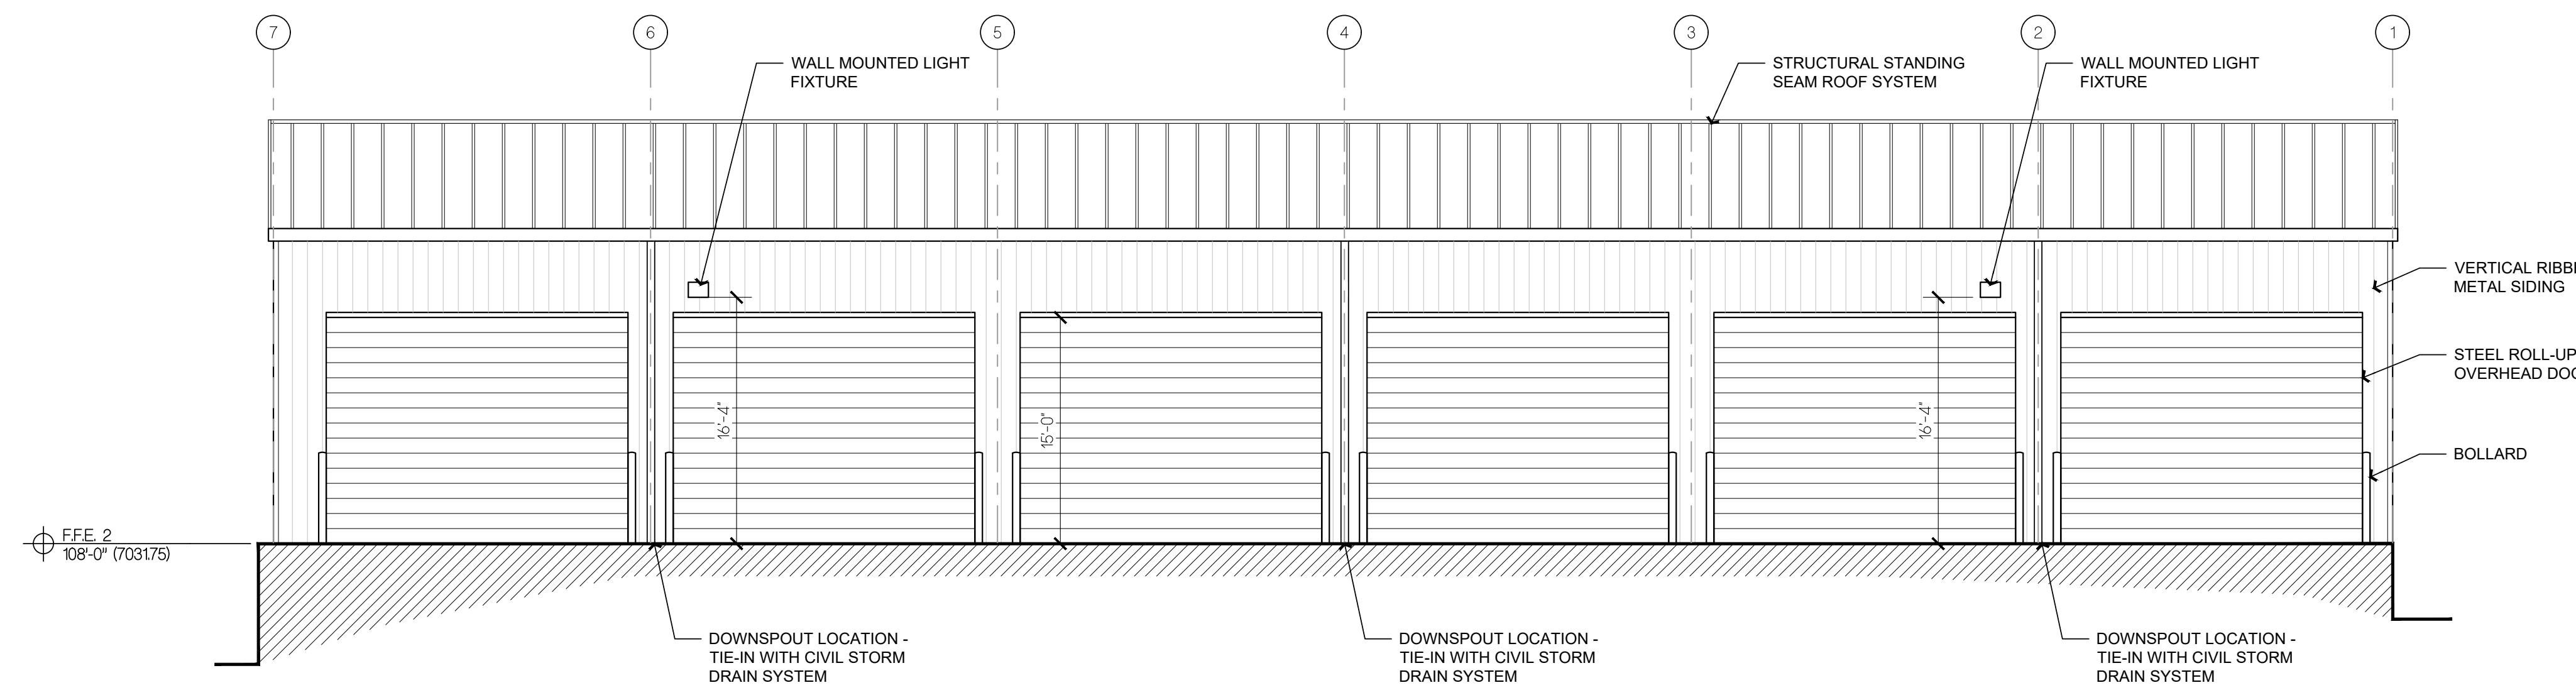


1 EXTERIOR ELEVATION - EAST
SCALE: 1/8" = 1'-0"

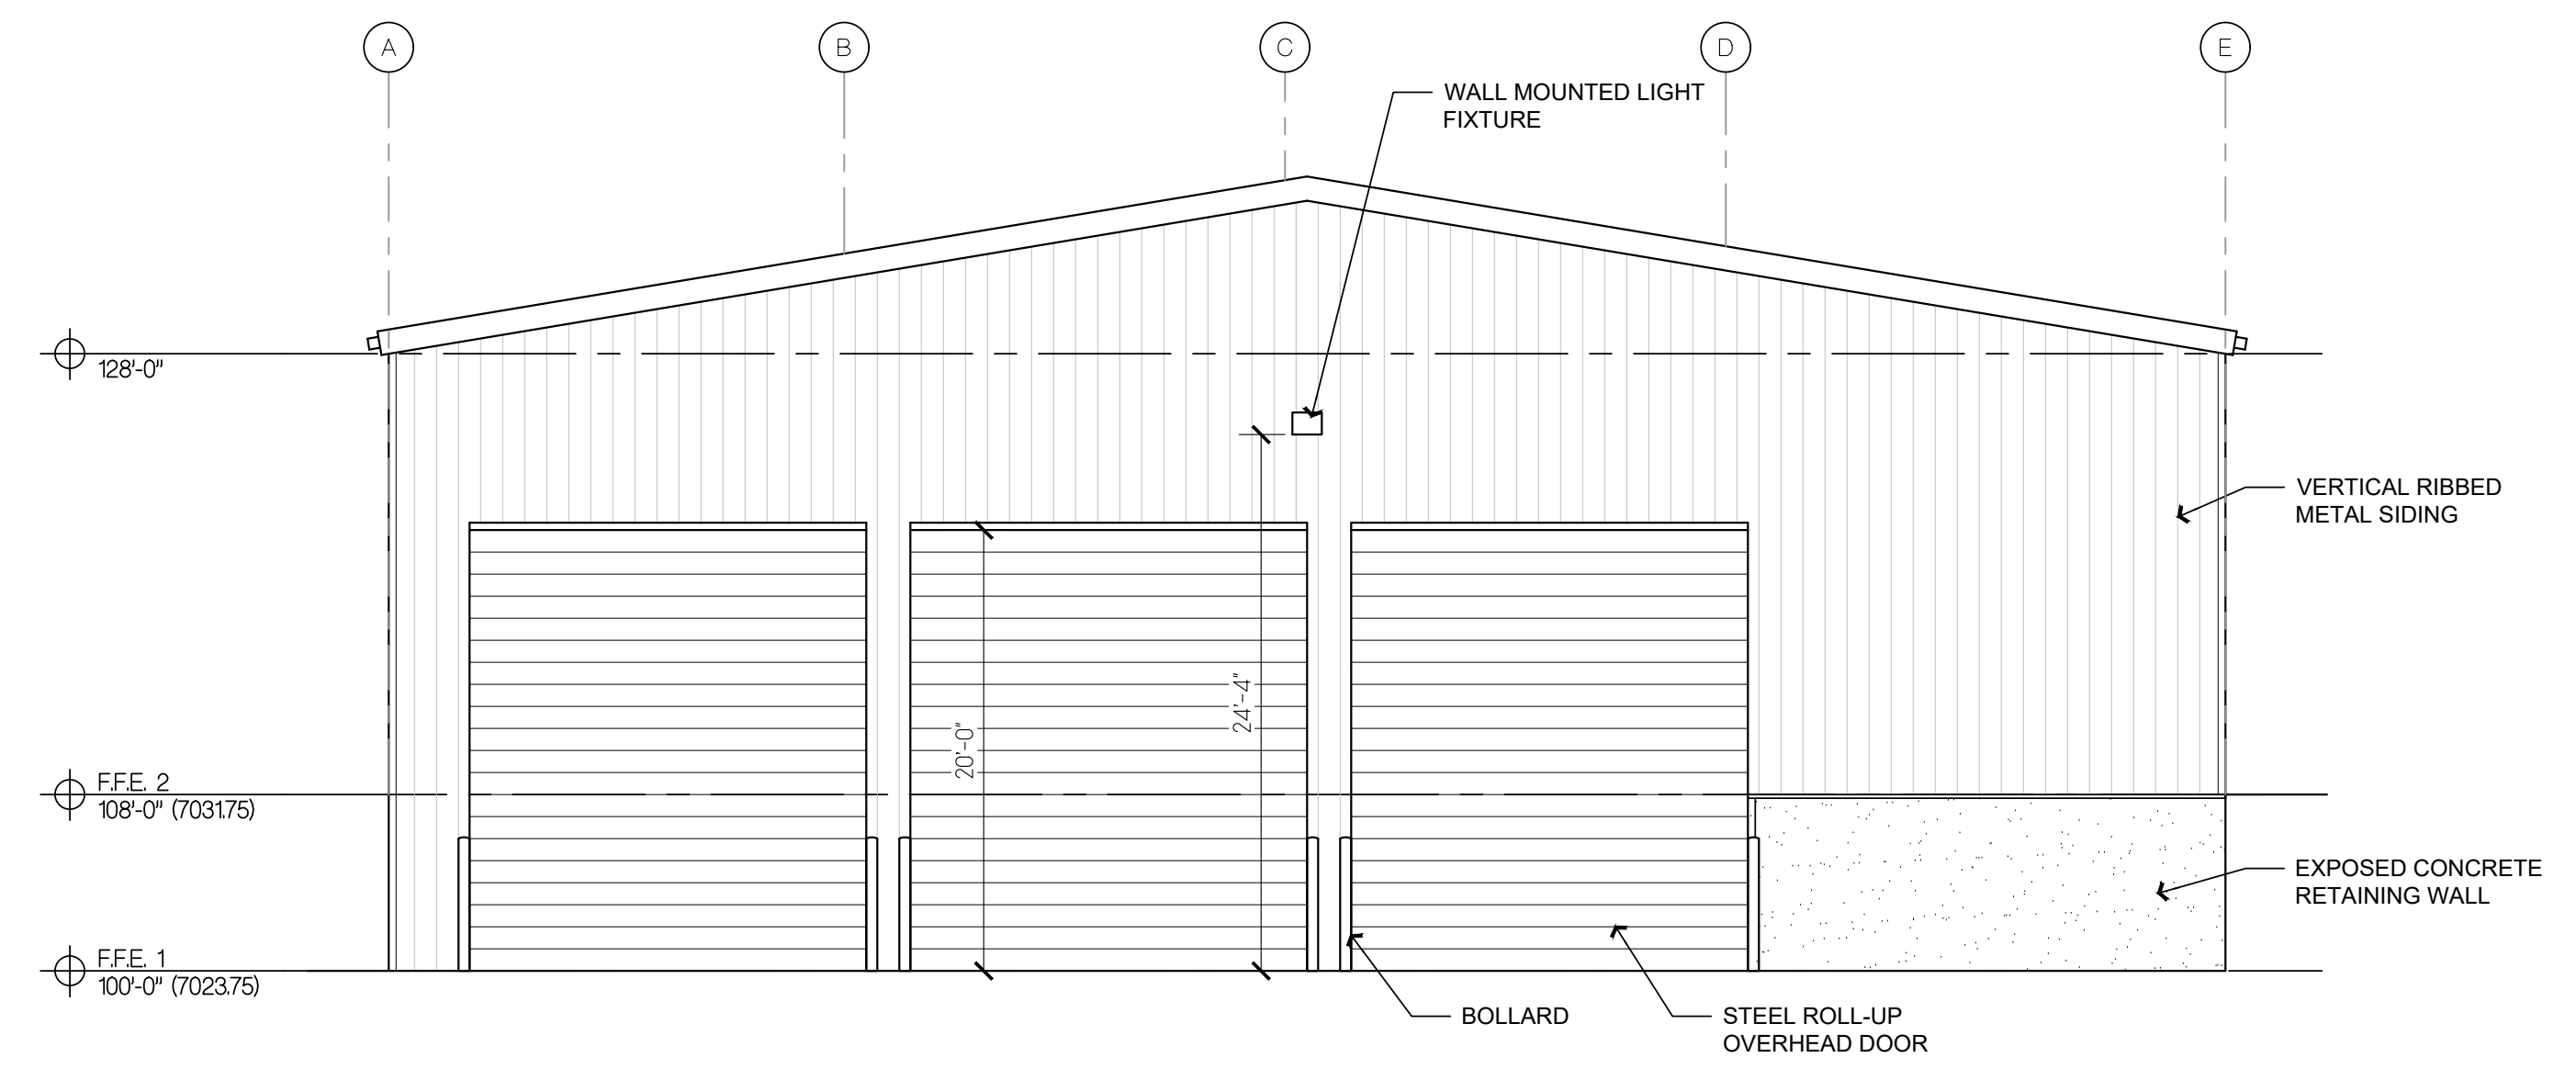


2 EXTERIOR ELEVATION - SOUTH
SCALE: 1/8" = 1'-0"

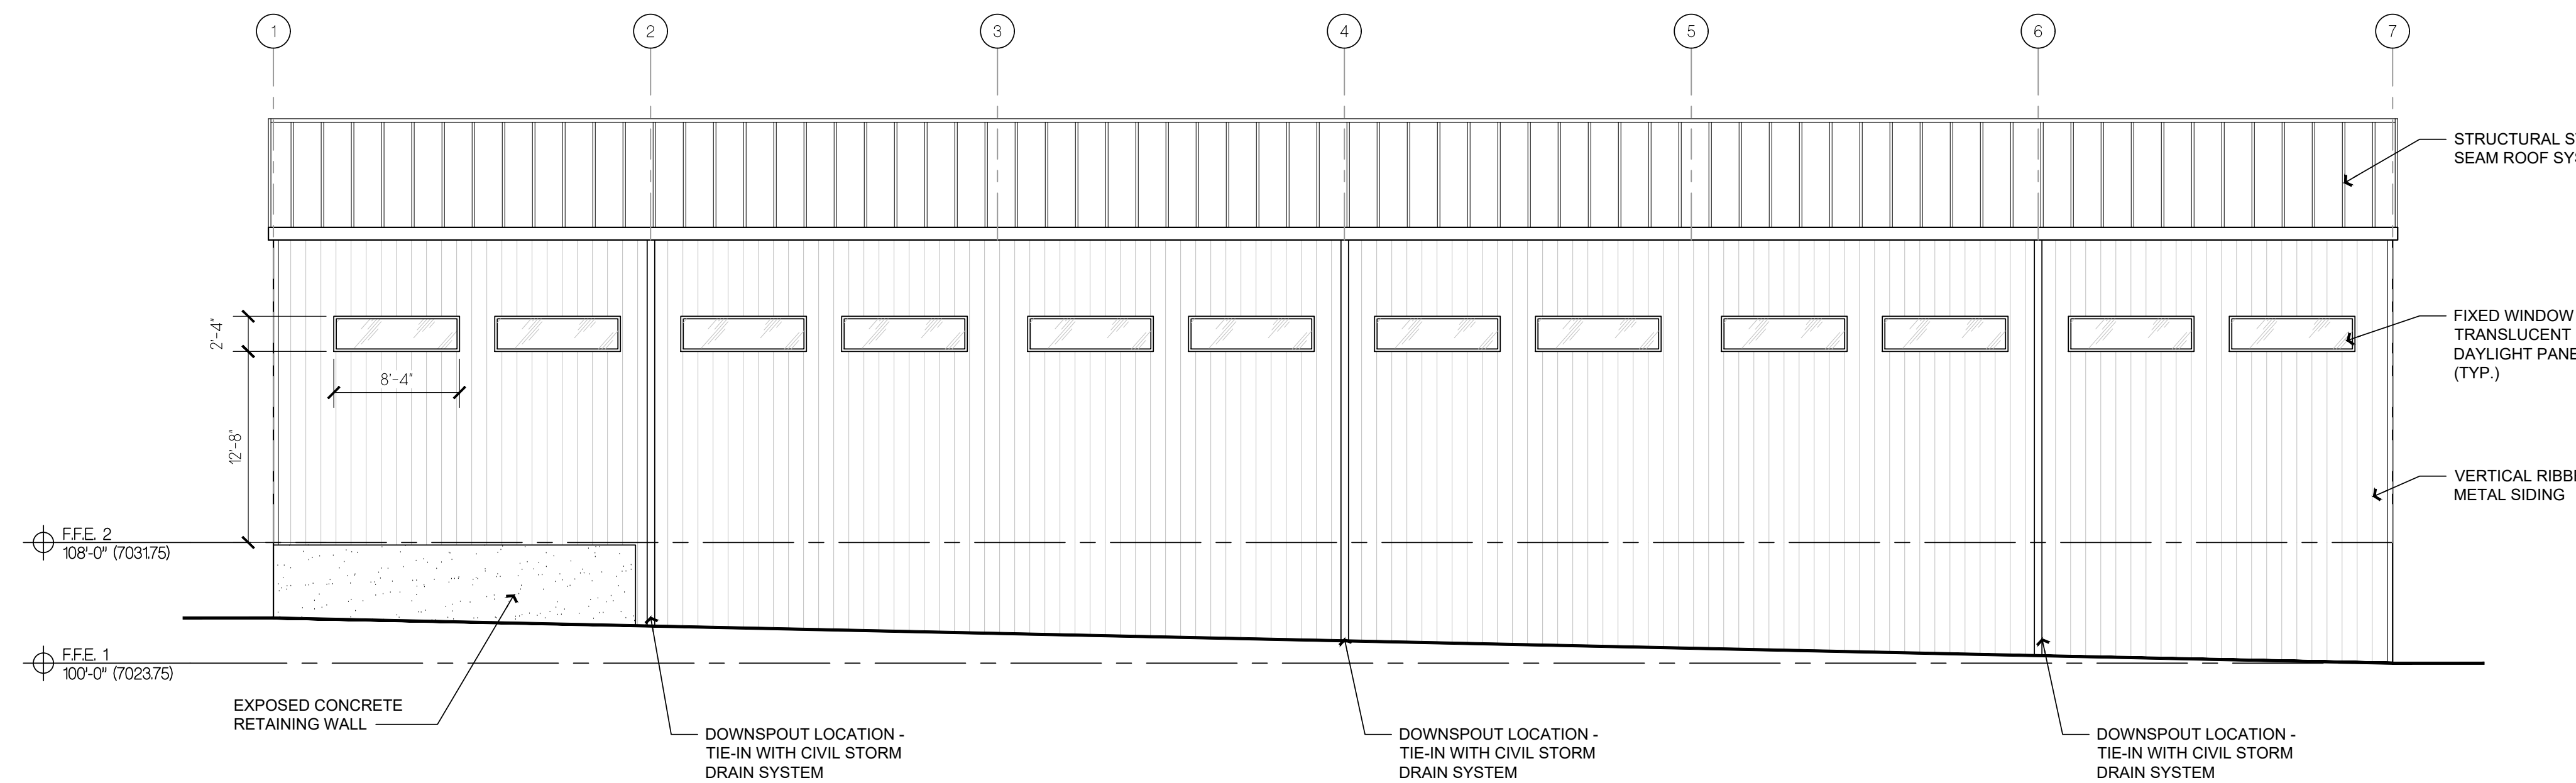

3 EXTERIOR ELEVATION - WEST
SCALE: 1/8" = 1'-0"

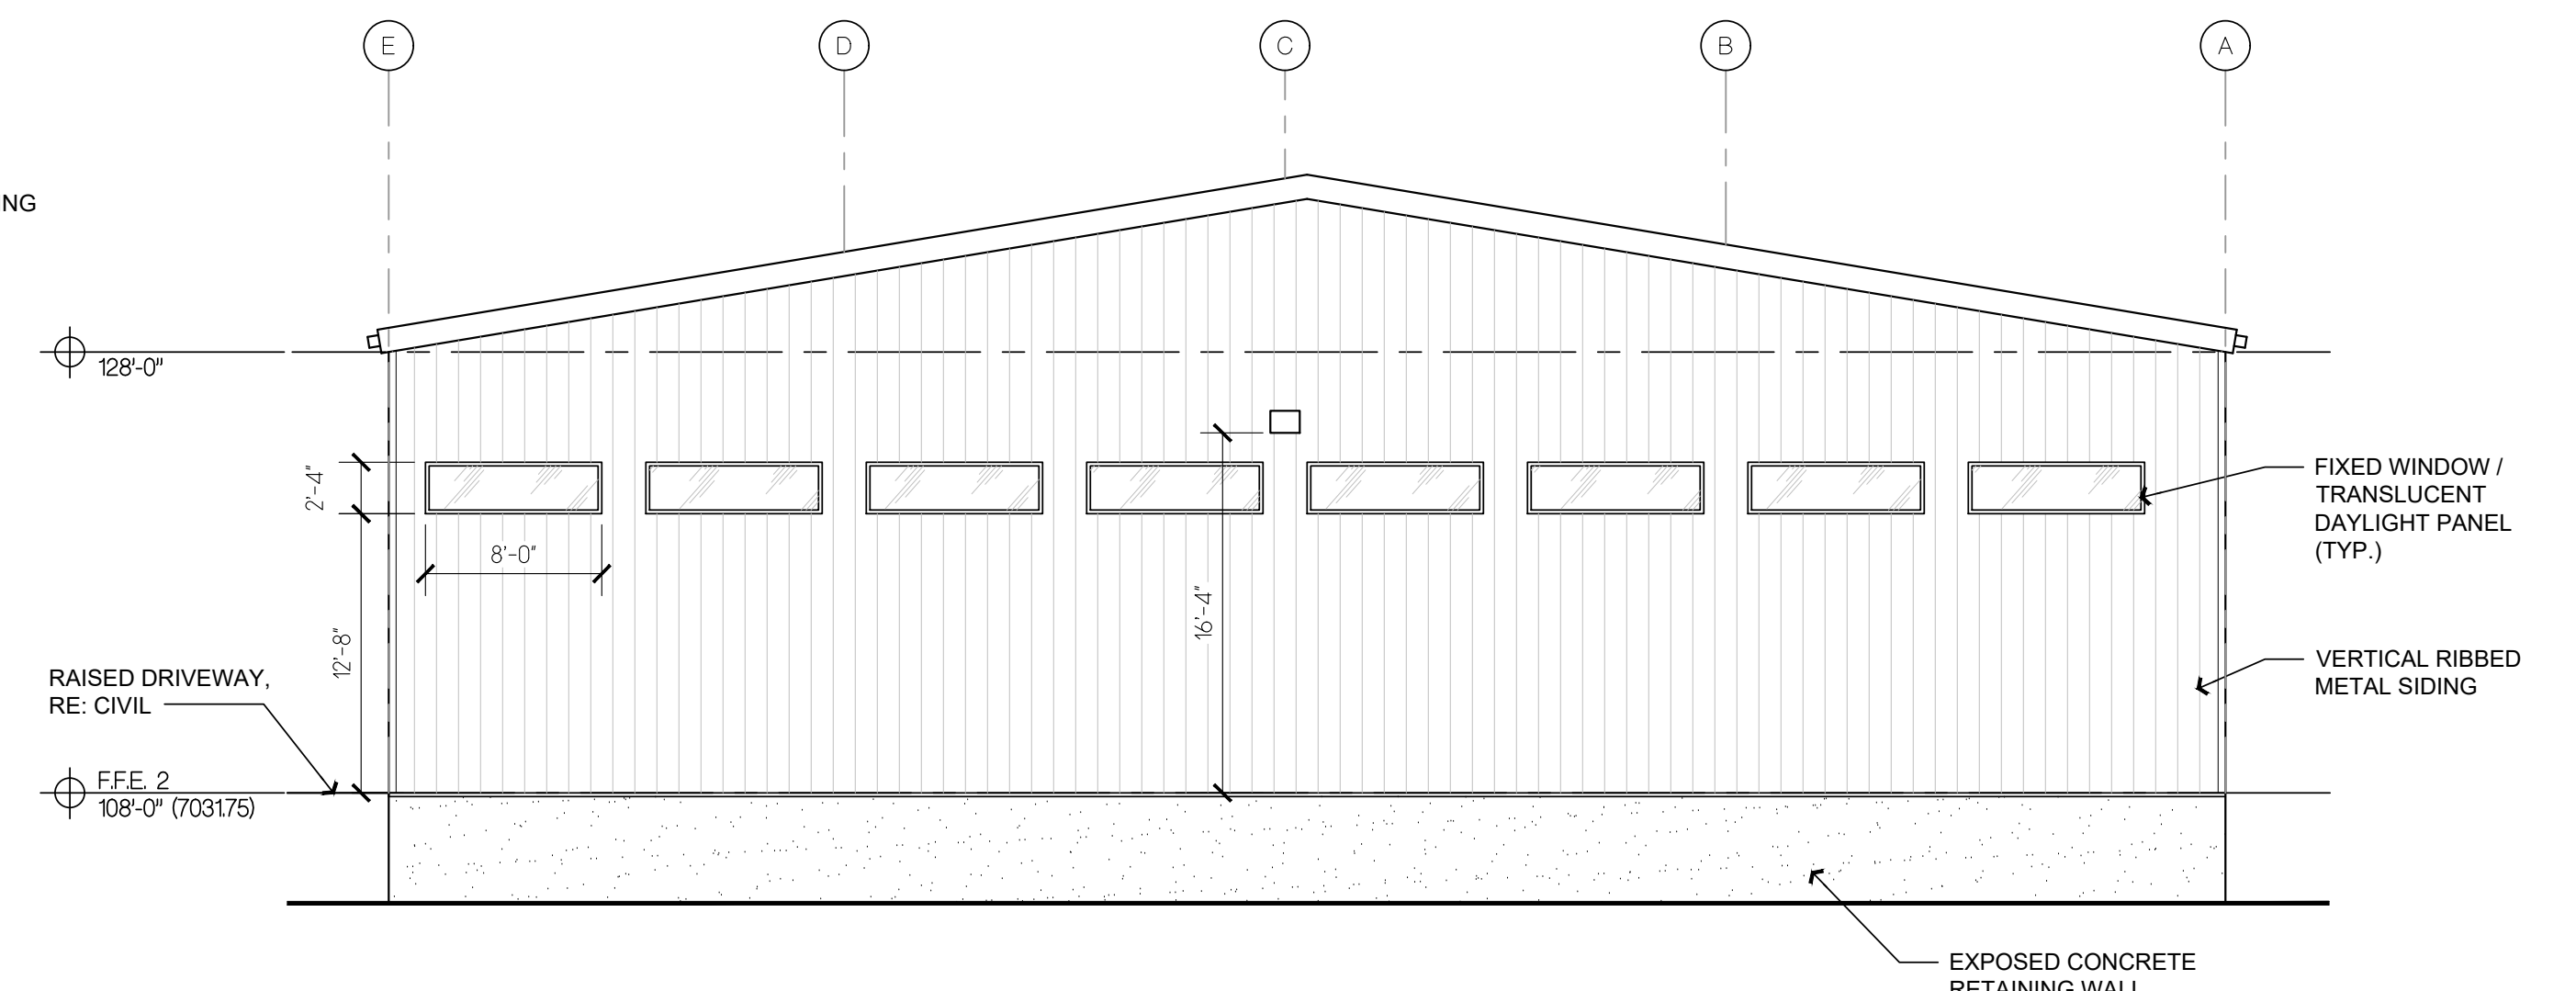

4 EXTERIOR ELEVATION - NORTH
SCALE: 1/8" = 1'-0"

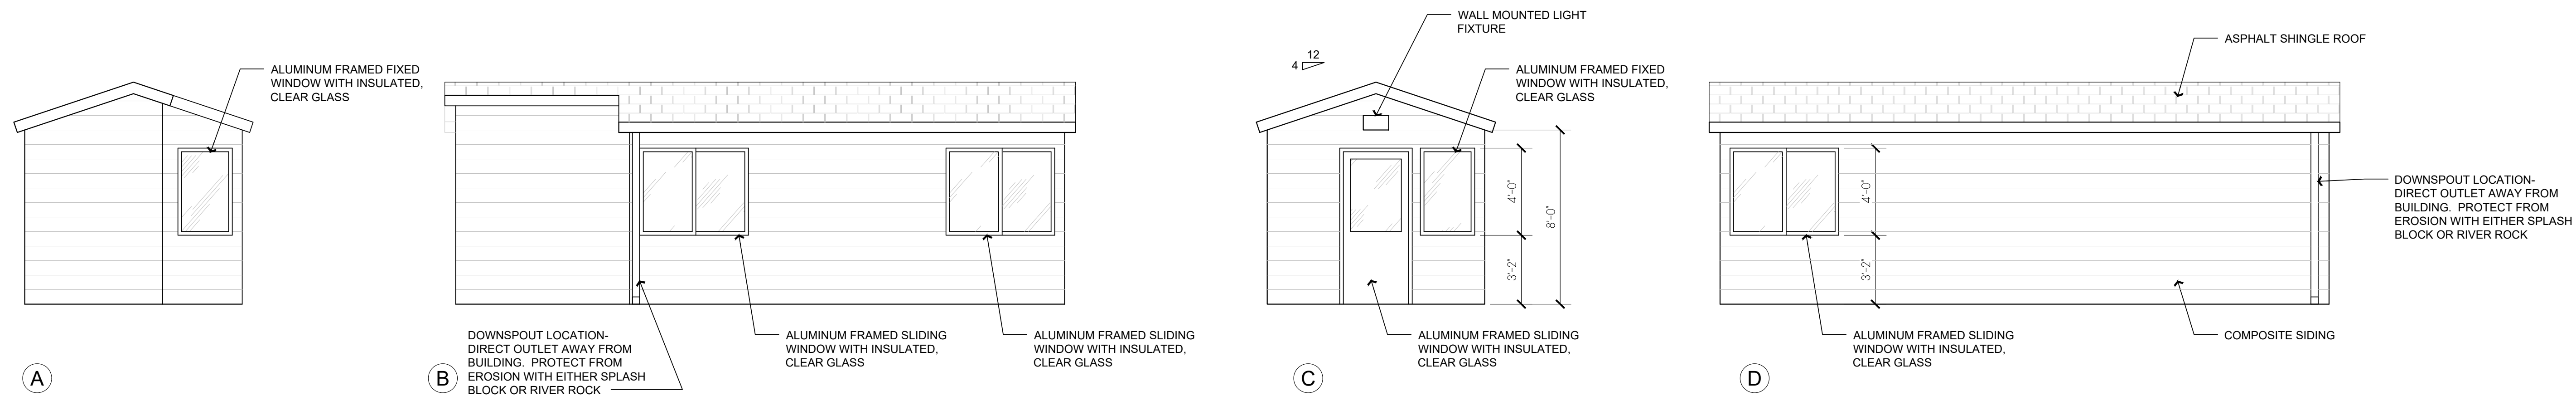

5 EXTERIOR ELEVATIONS - ATTENDANT SHELTER
SCALE: 1/4" = 1'-0"



BUCHER
DESIGN STUDIO
architecture • planning

12325 Oracle Blvd, Suite 101
Colorado Springs, CO 80921
(719) 484-0480

Brian K. Bucher, AIA
Architect
CO license no. C-4889

A PROPOSED
FOR

COLORADO SPRINGS, CO

Sheet Title:
BUILDING SECTIONS

Drawing Status:
DD SET PRELIMINARY

NOT FOR CONSTRUCTION

Revisions:

No. Description By Date

1. : : :

Date: xx/xx/22

Drawn by:


Checked by:

Scale: AS NOTED


Job No.:

Sheet No.:


A4.1
Of

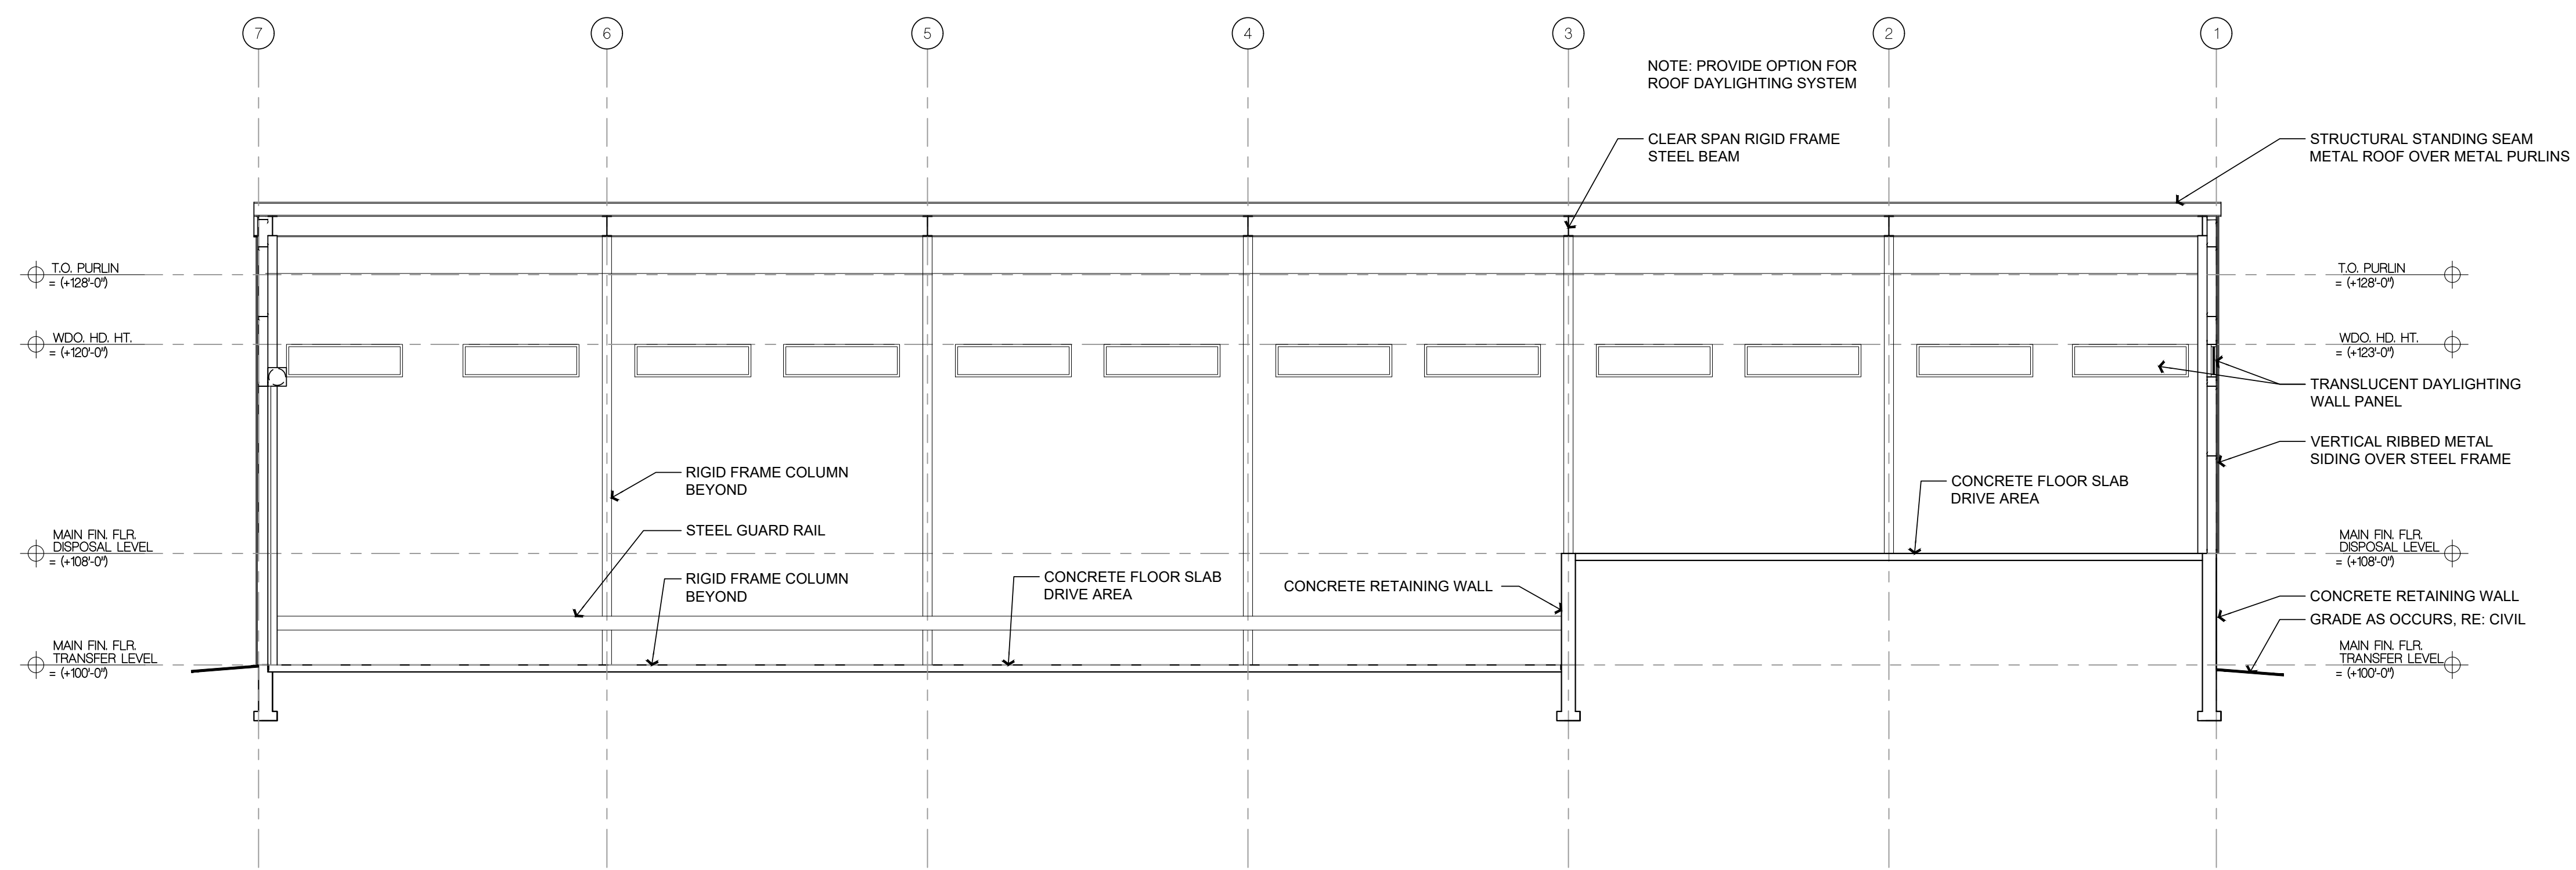

A BUILDING SECTION N/S
SCALE: 1/8" = 1'-0"

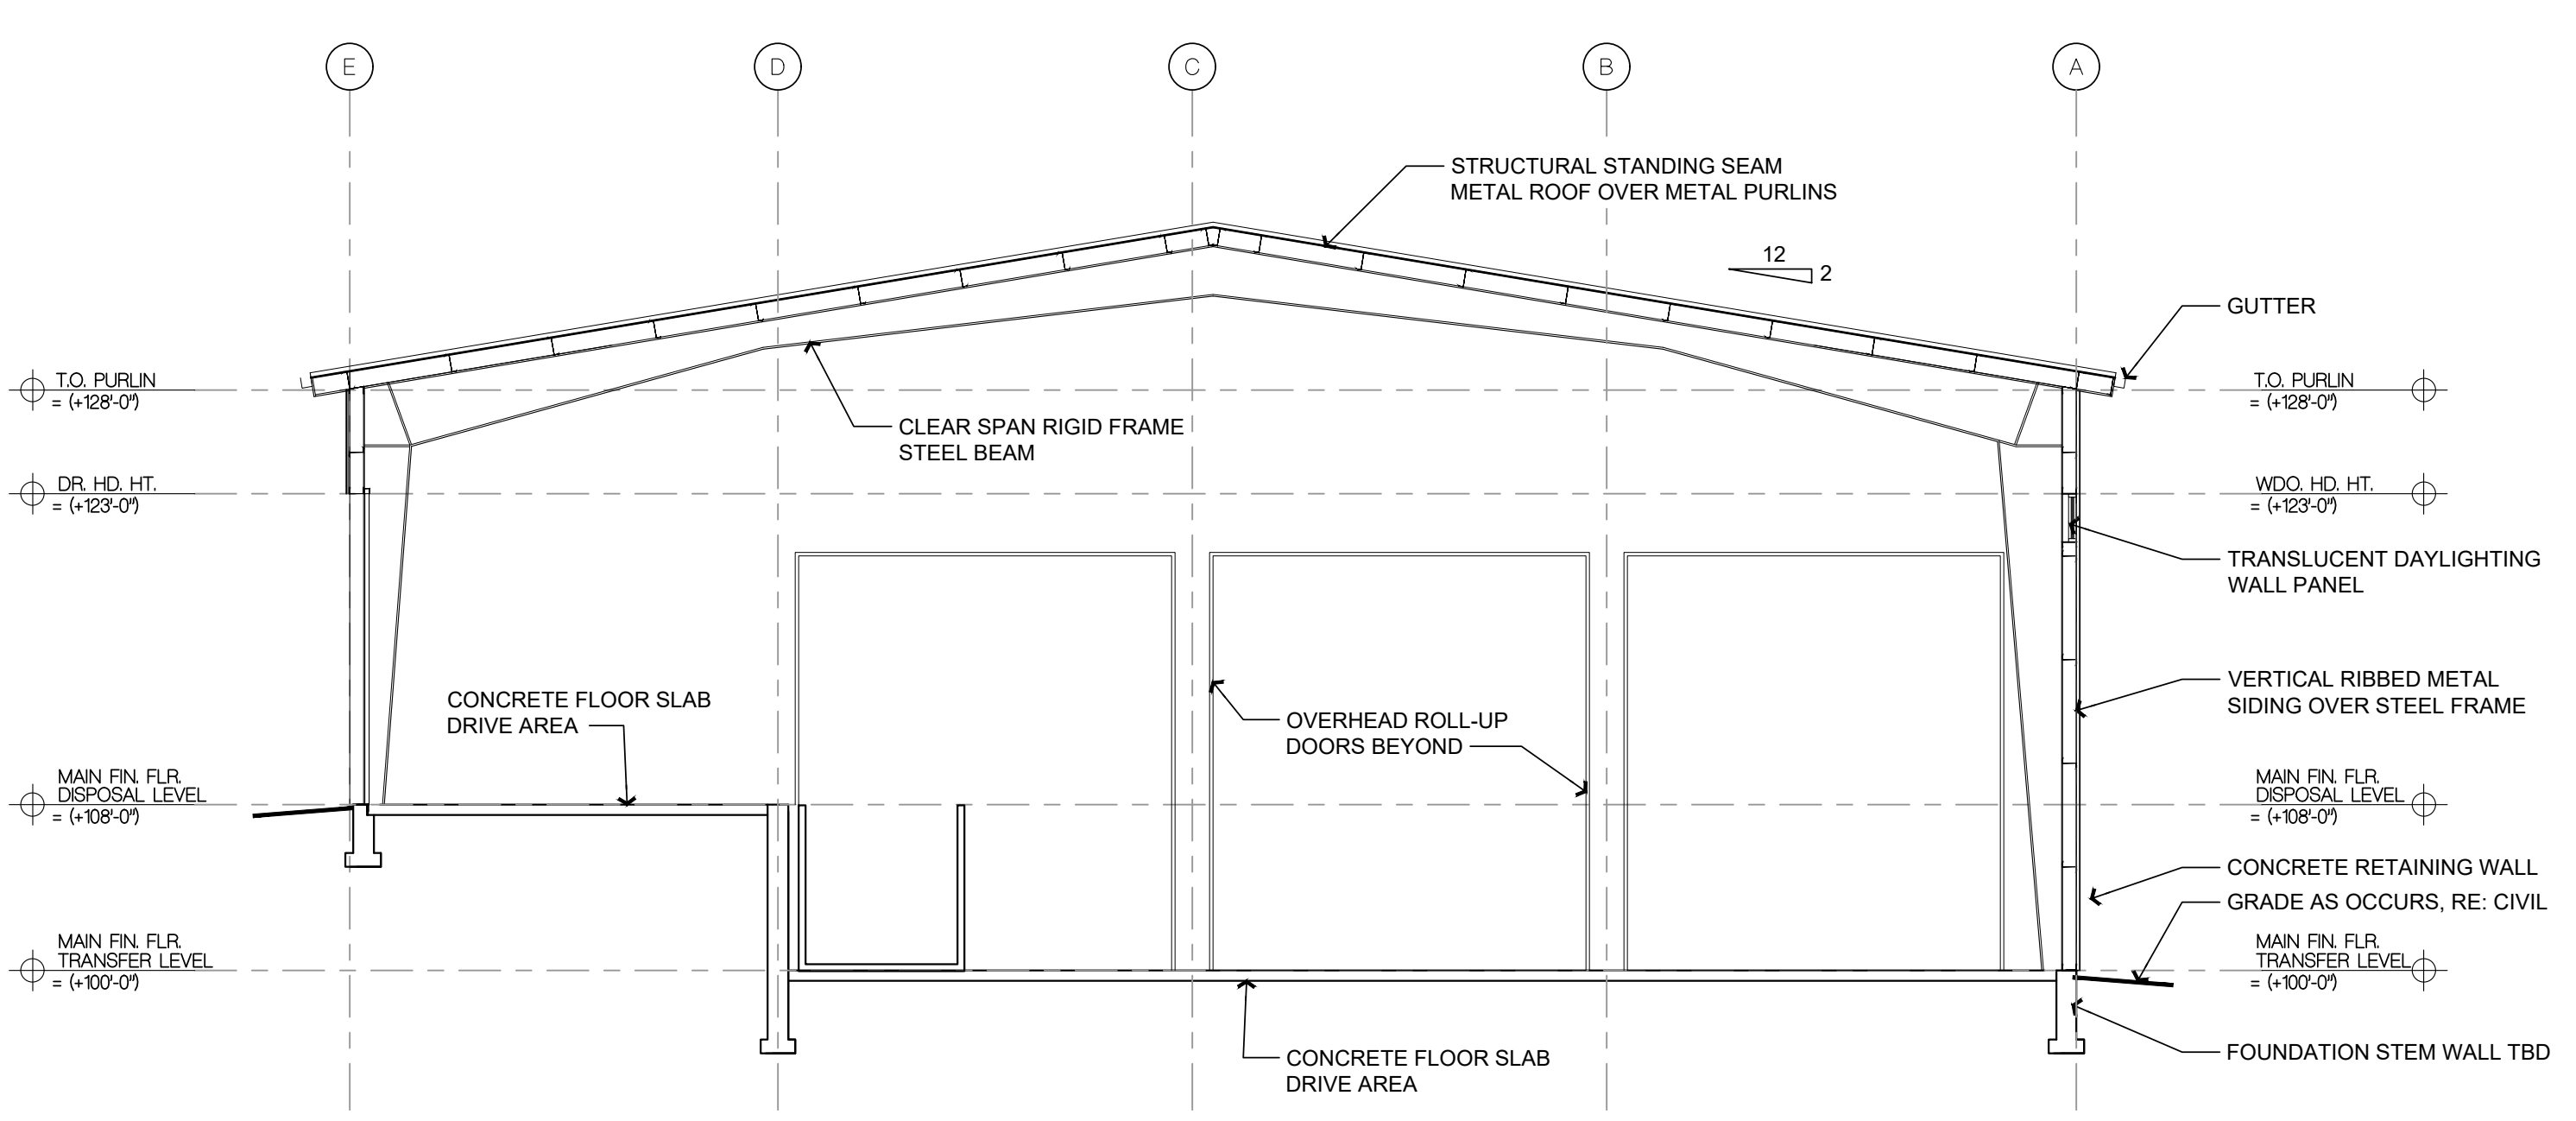

B BUILDING SECTION E/W
SCALE: 1/8" = 1'-0"

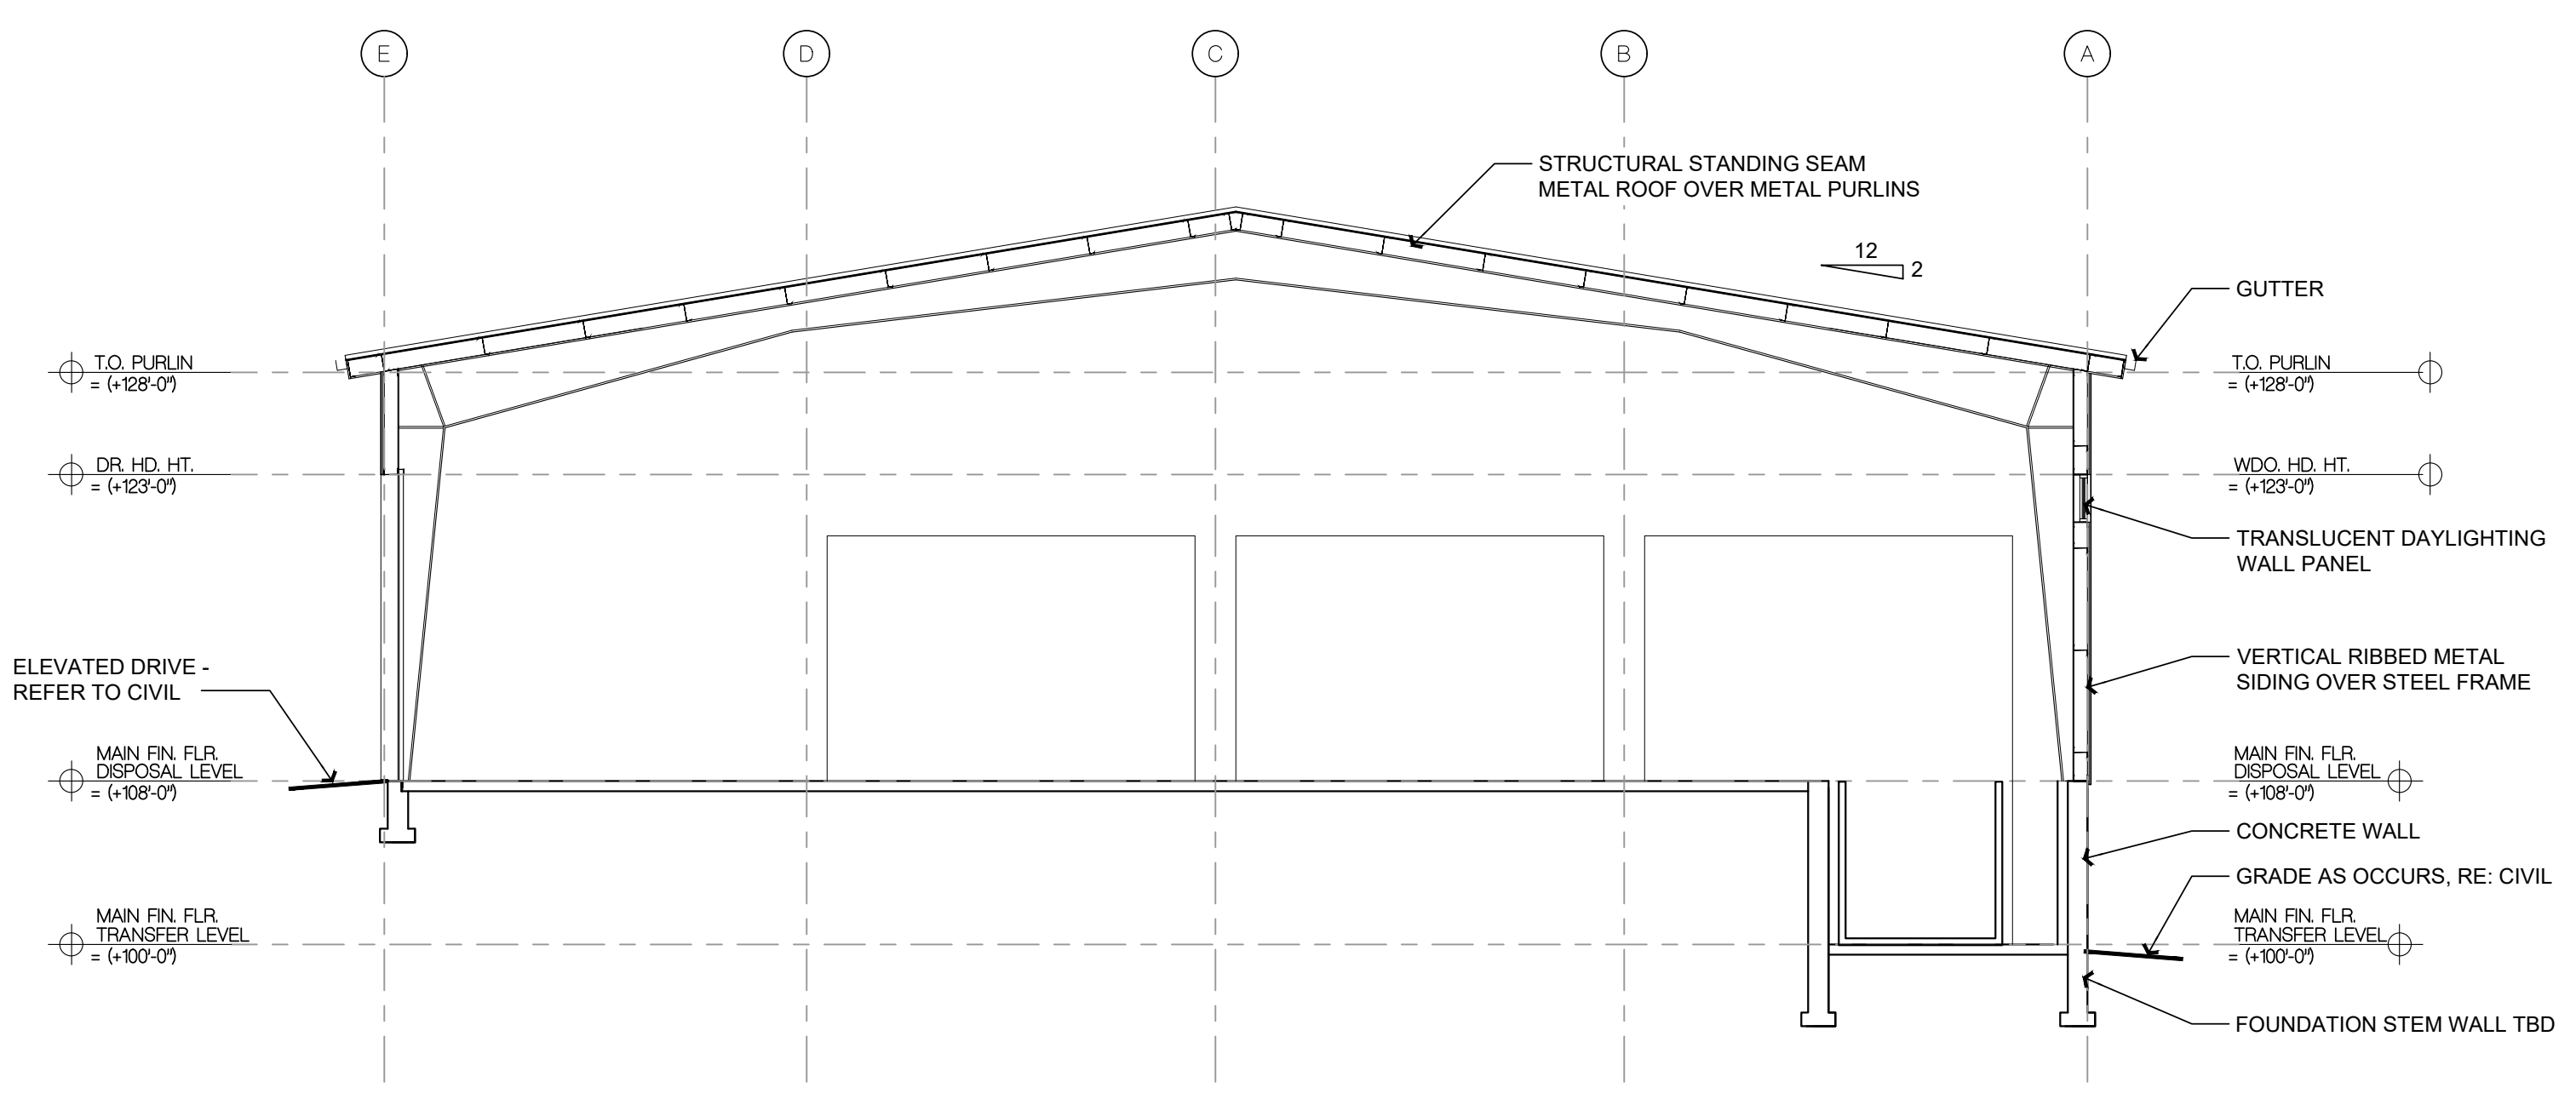

C BUILDING SECTION E/W
SCALE: 1/8" = 1'-0"