

BUCHER
DESIGN STUDIO
architecture • planning

12325 Oracle Blvd. Suite 101
Colorado Springs, CO 80921
(719) 484-0480

Brian K. Bucher, AIA
Architect
CO license no. C-4889

A PROPOSED
CORE/SHELL
FOR

BARBARICK
WASTE
TRANSFER
STATION

8812 CLIFF ALLEN PT.
COLORADO SPRINGS, CO

Sheet Title:
FLOOR PLAN

Drawing Status:
DD SET
PRELIMINARY

NOT FOR CONSTRUCTION

Revisions:
No. Description By Date

No.	Description	By	Date

Date: 10/5/23

Drawn by: JHS


Checked by:

Scale: AS NOTED


Job No.:

Sheet No.:

A1.1
Of

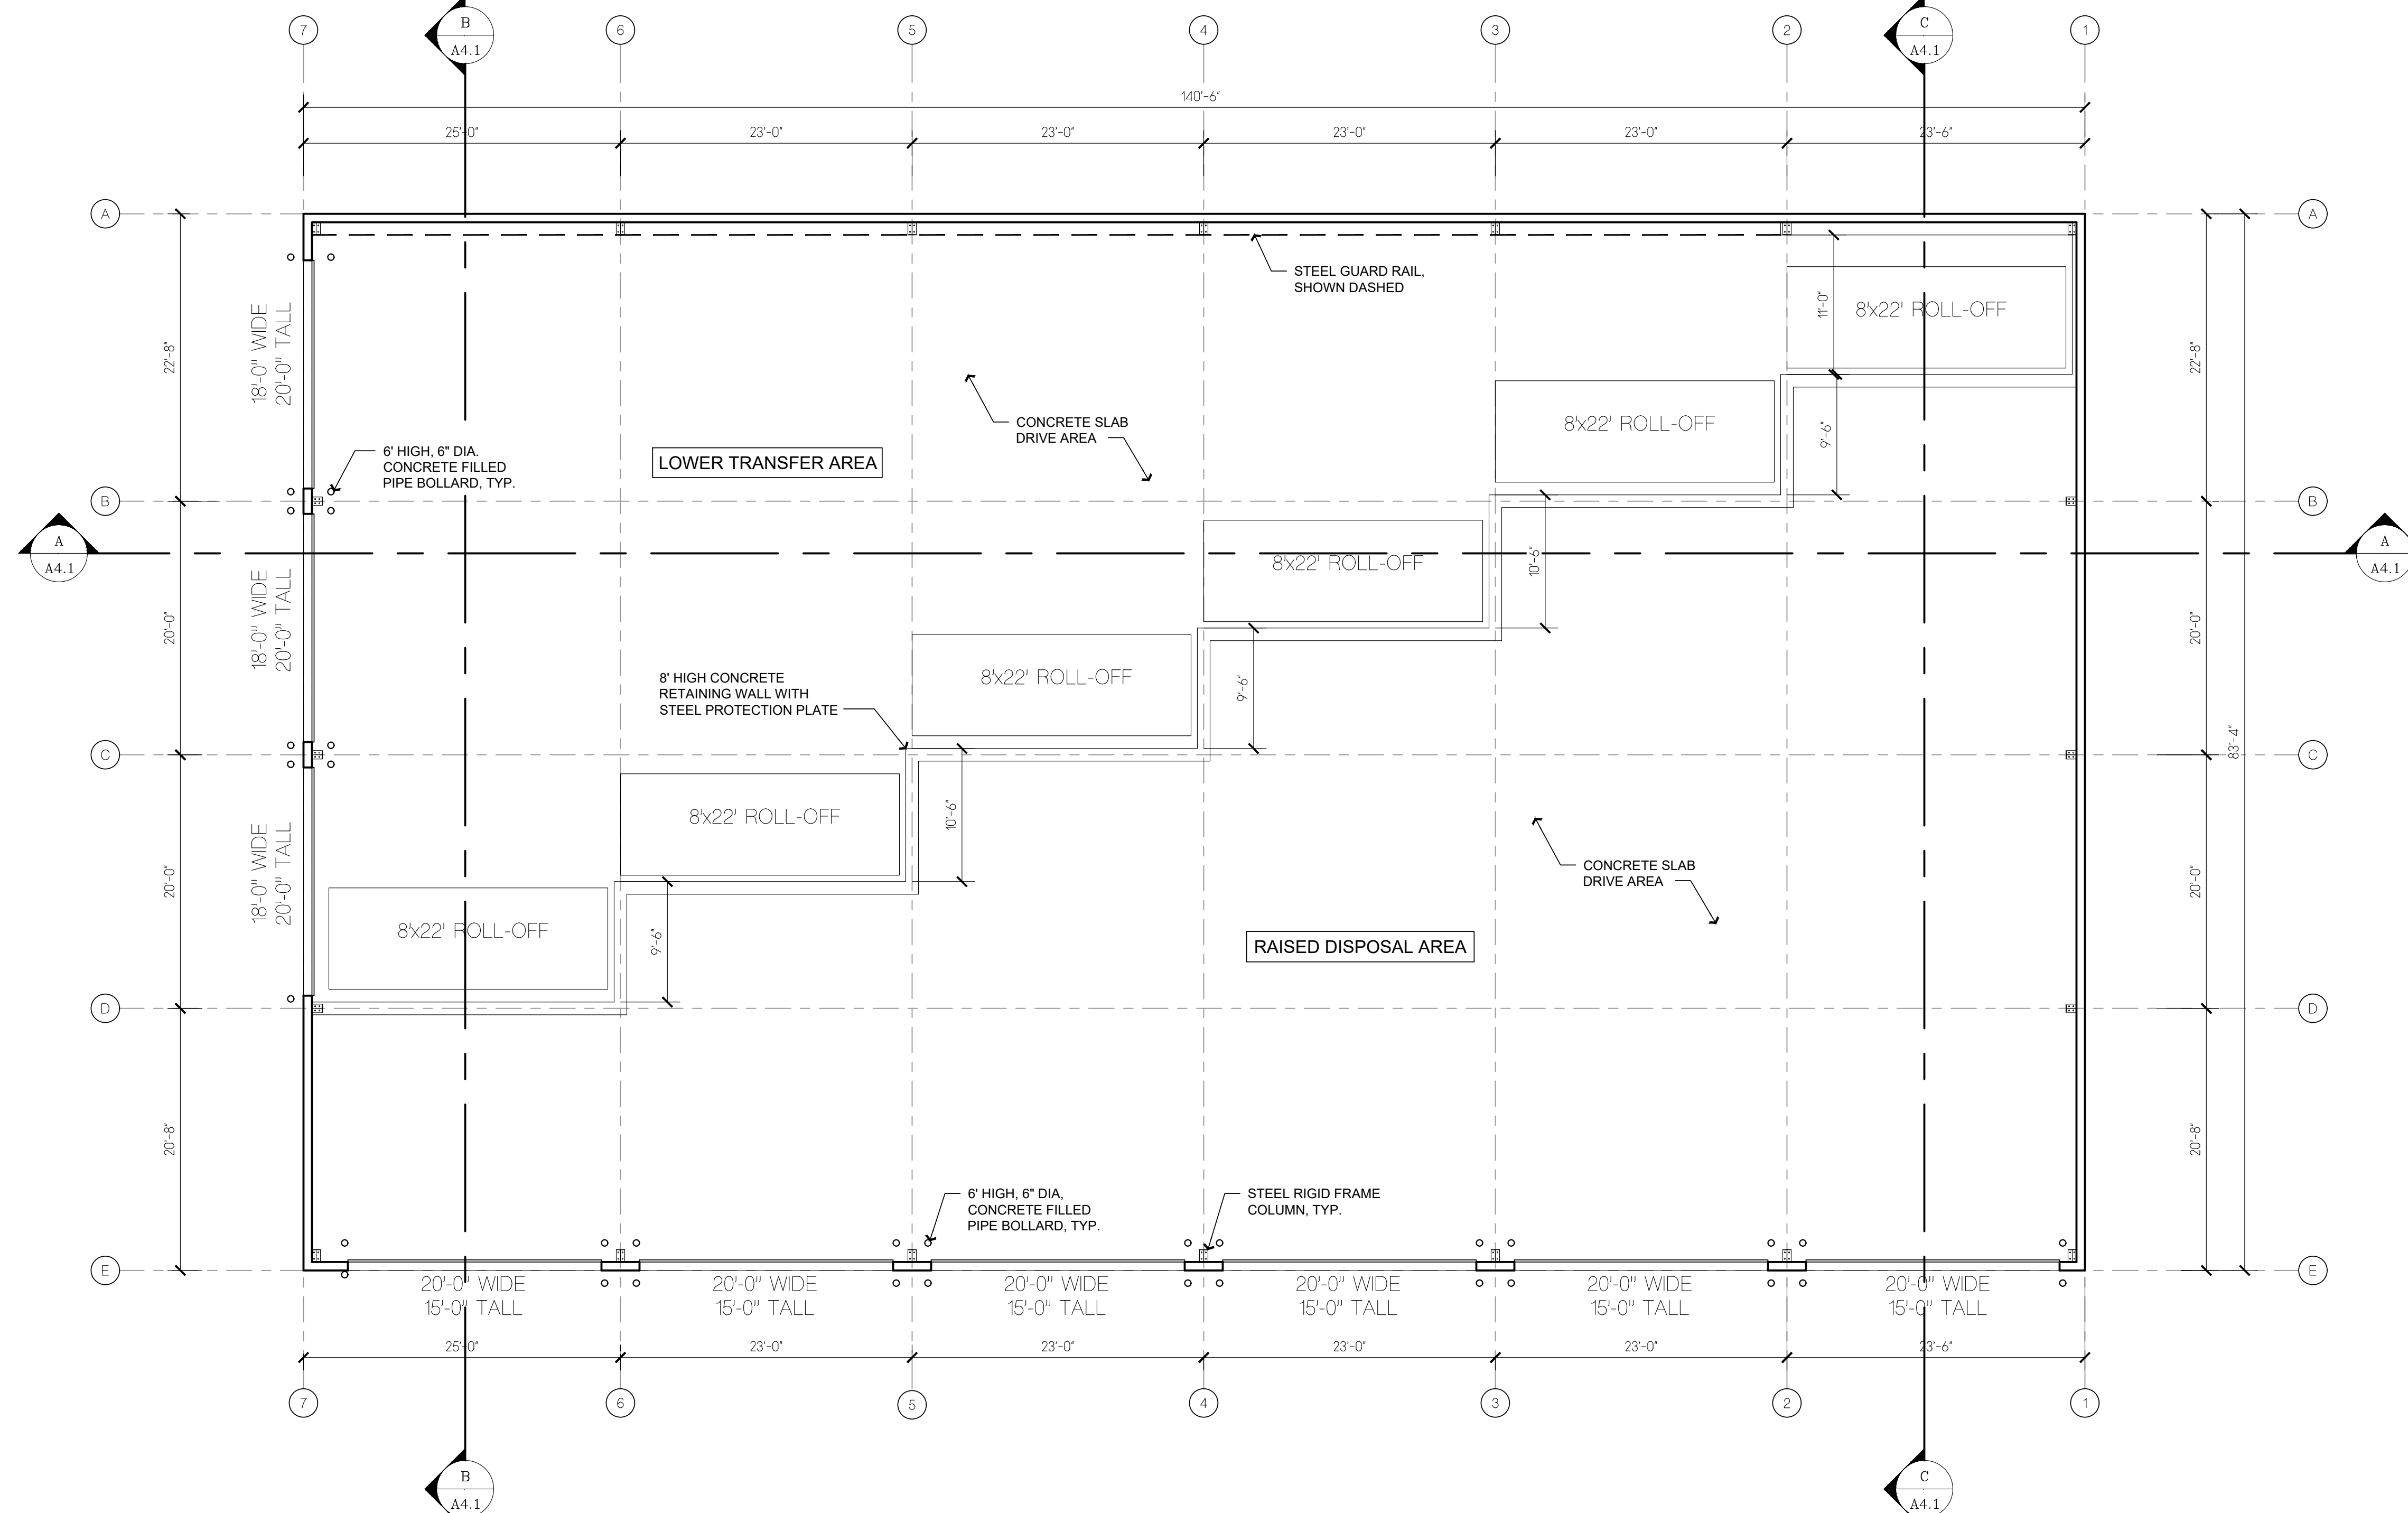

PROPOSED FLOOR PLAN
SCALE: 1/8"=1'-0"
GROSS FLOOR AREA: 1708 SF.

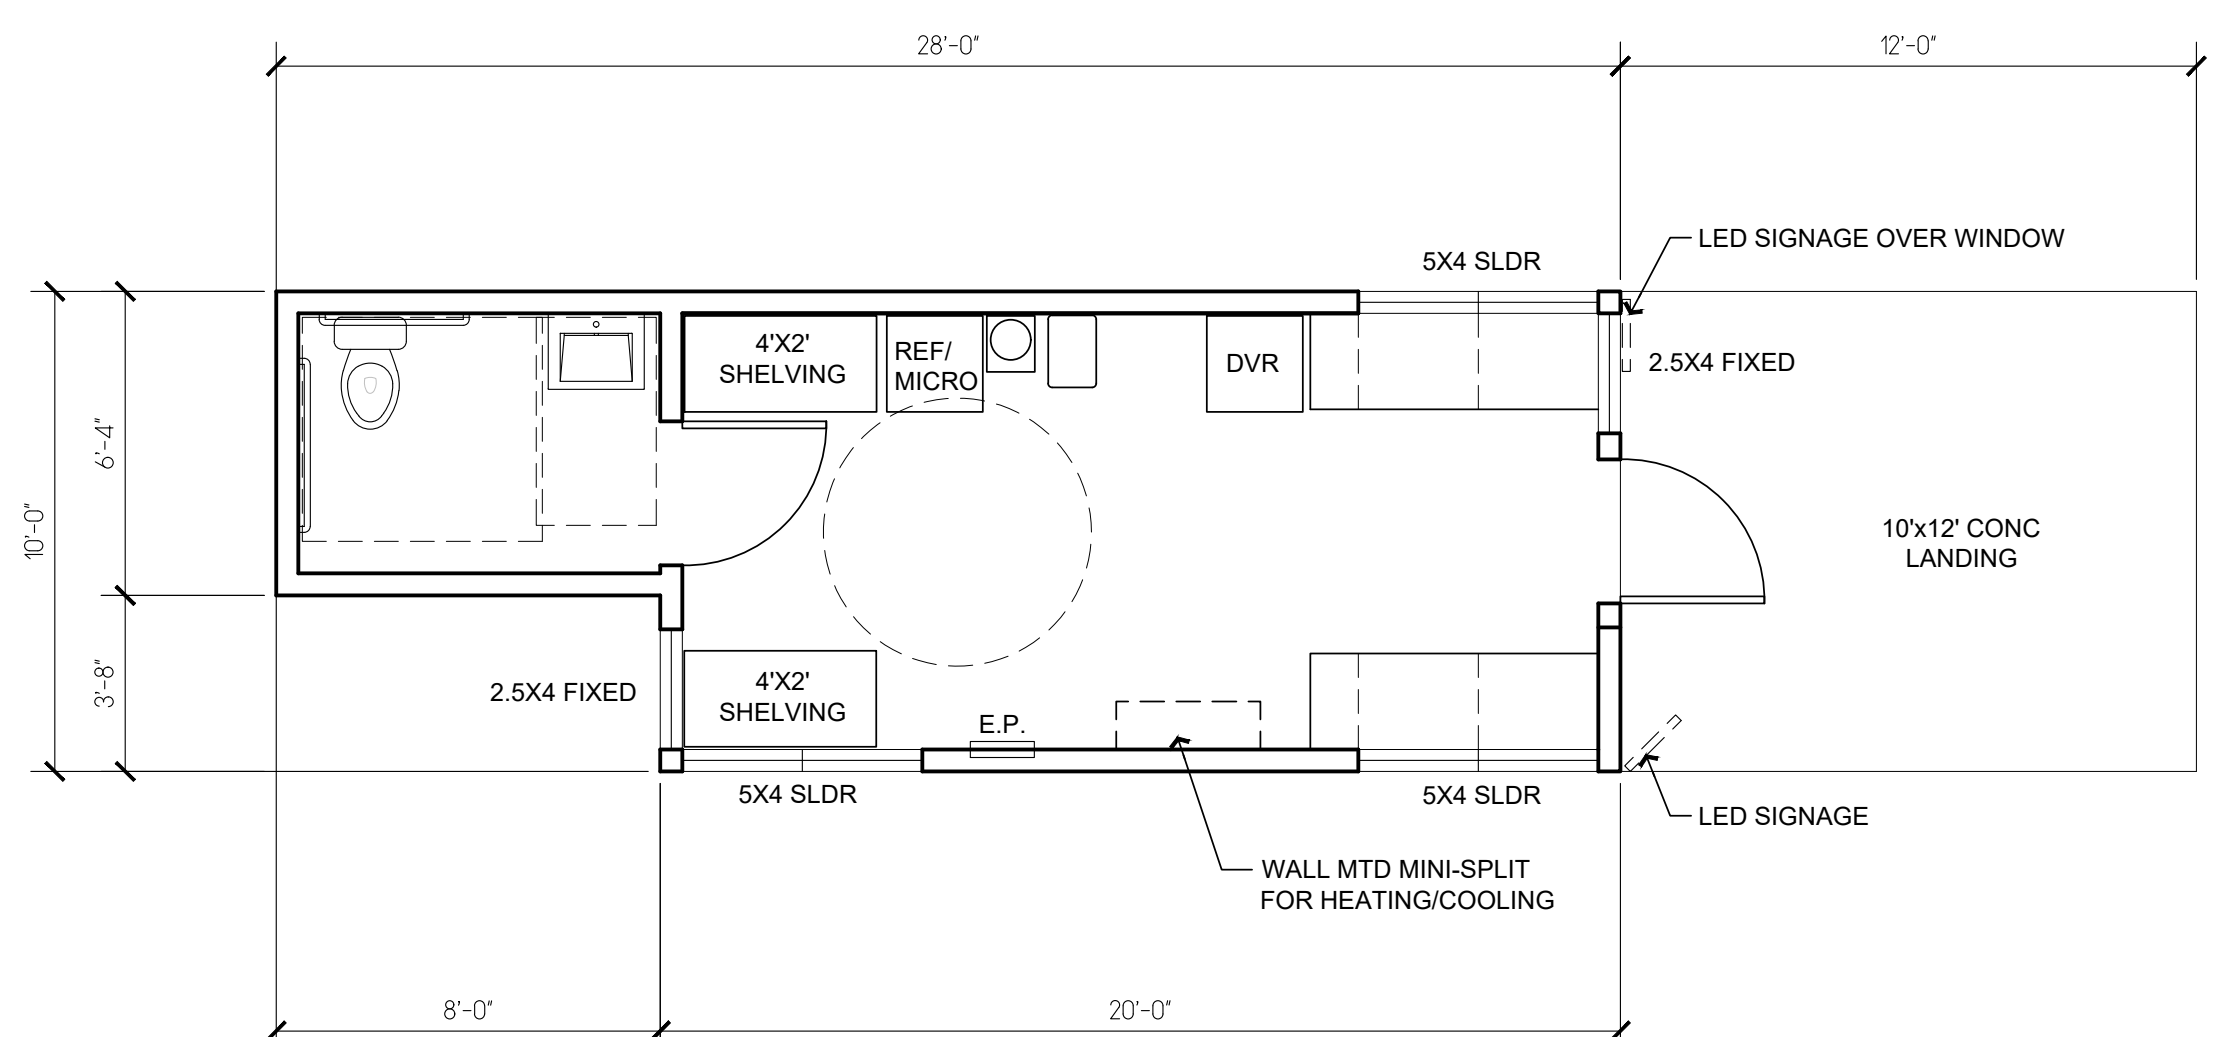

PROPOSED FLOOR PLAN
ATTENDANT SHELTER
SCALE: 1/4"=1'-0"
GROSS FLOOR AREA: 189 SF.