

5 Monument Sign East Elevation

Scale: 1/4" = 1'-0"

6 Monument Sign West Elevation


Scale: 1/4" = 1'-0"

7 Monument Sign South Elevation

Scale: 1/4" = 1'-0"

8 Monument Sign North Elevation

Scale: 1/4" = 1'-0"


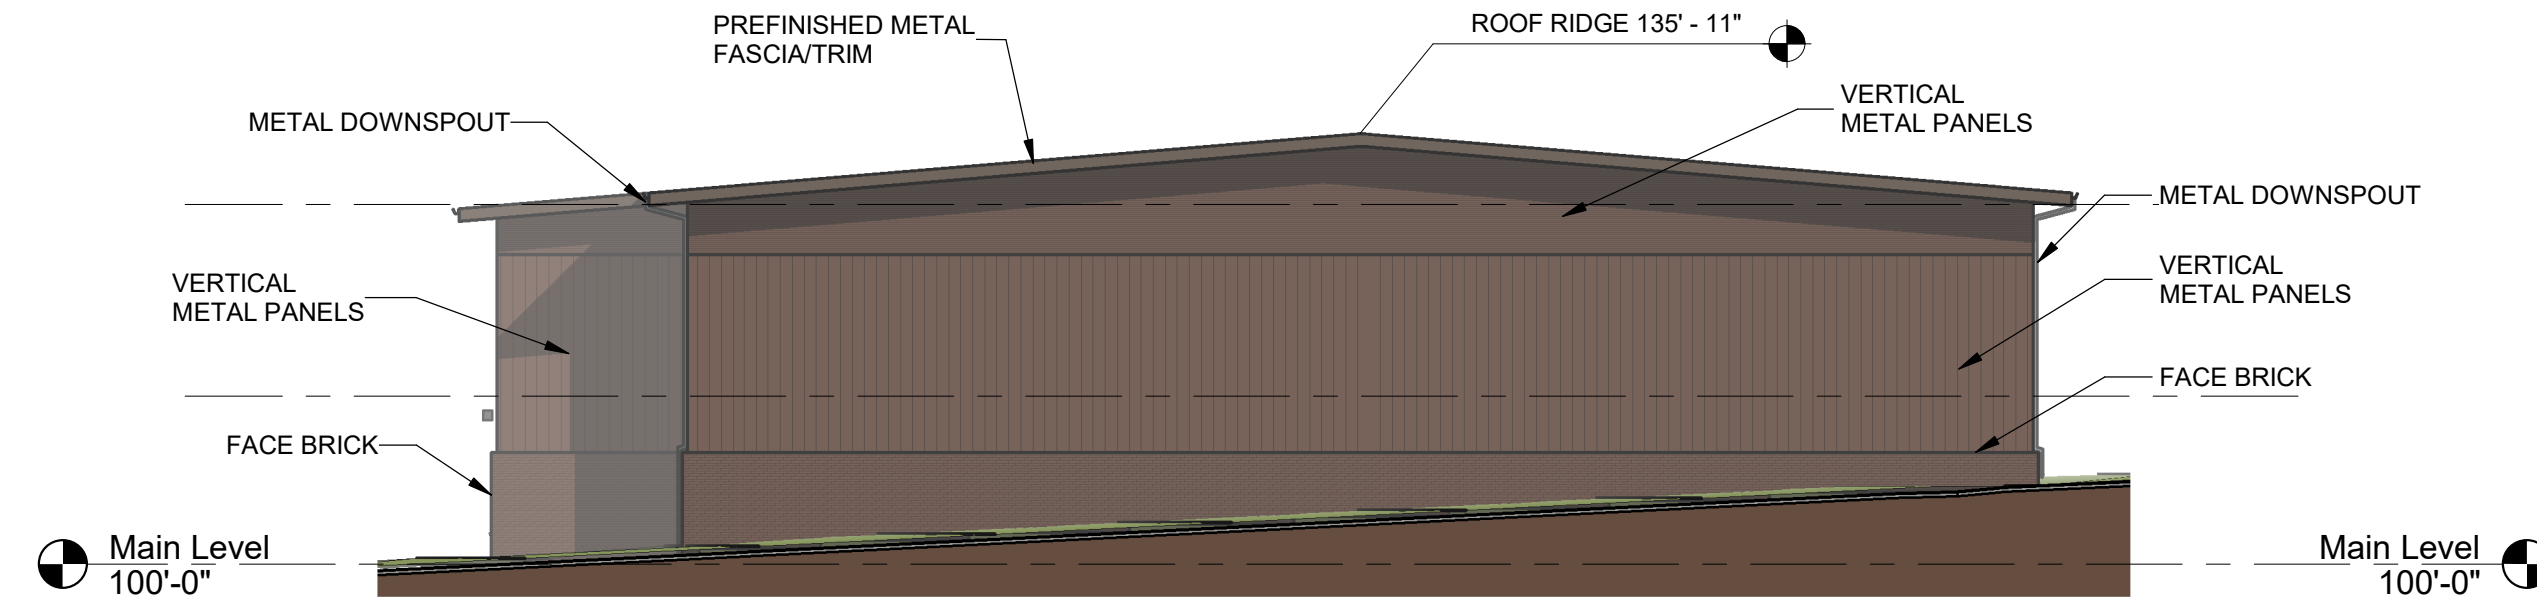


3 DP North Elevation

Scale: 1/16" = 1'-0"


4 DP South Elevation

Scale: 1/16" = 1'-0"

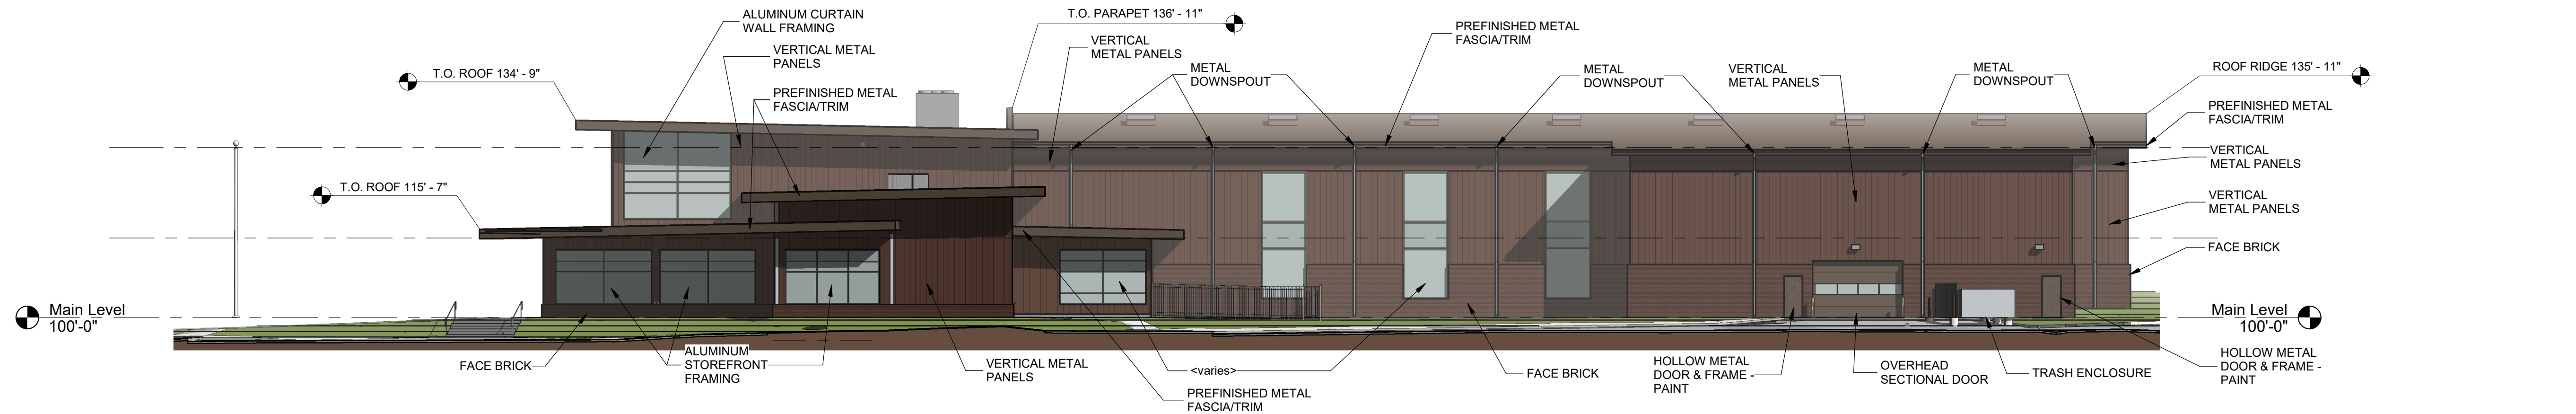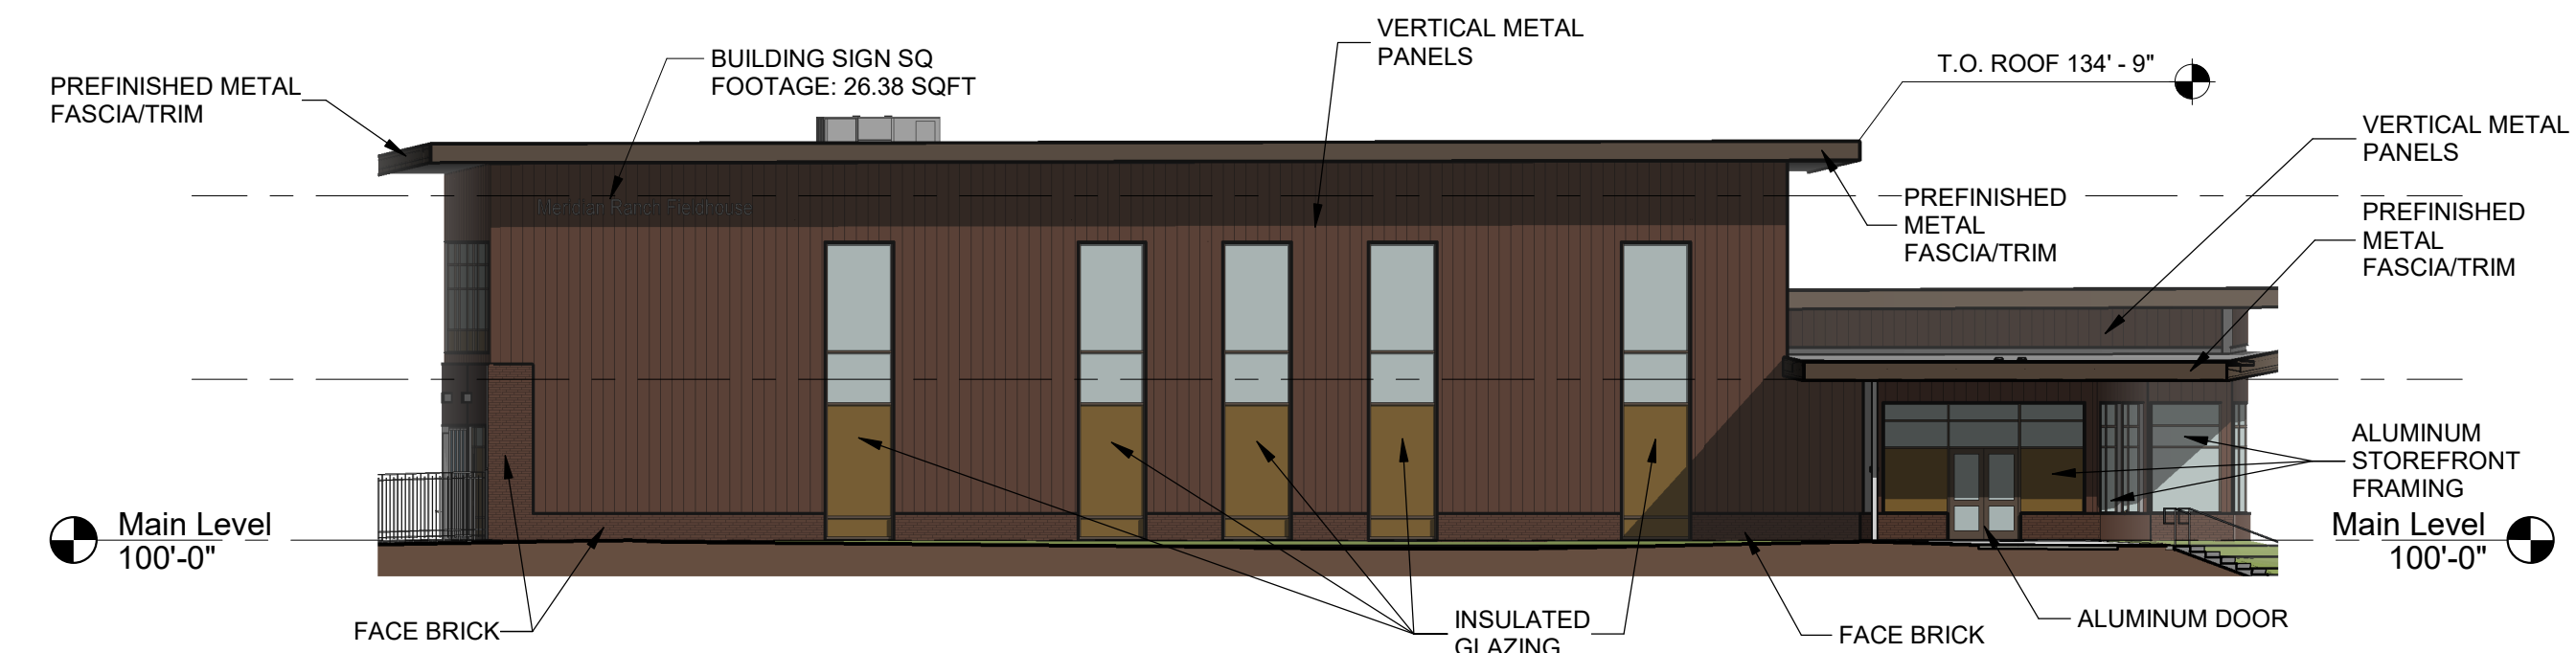

2 DP East Elevation

Scale: 1/16" = 1'-0"

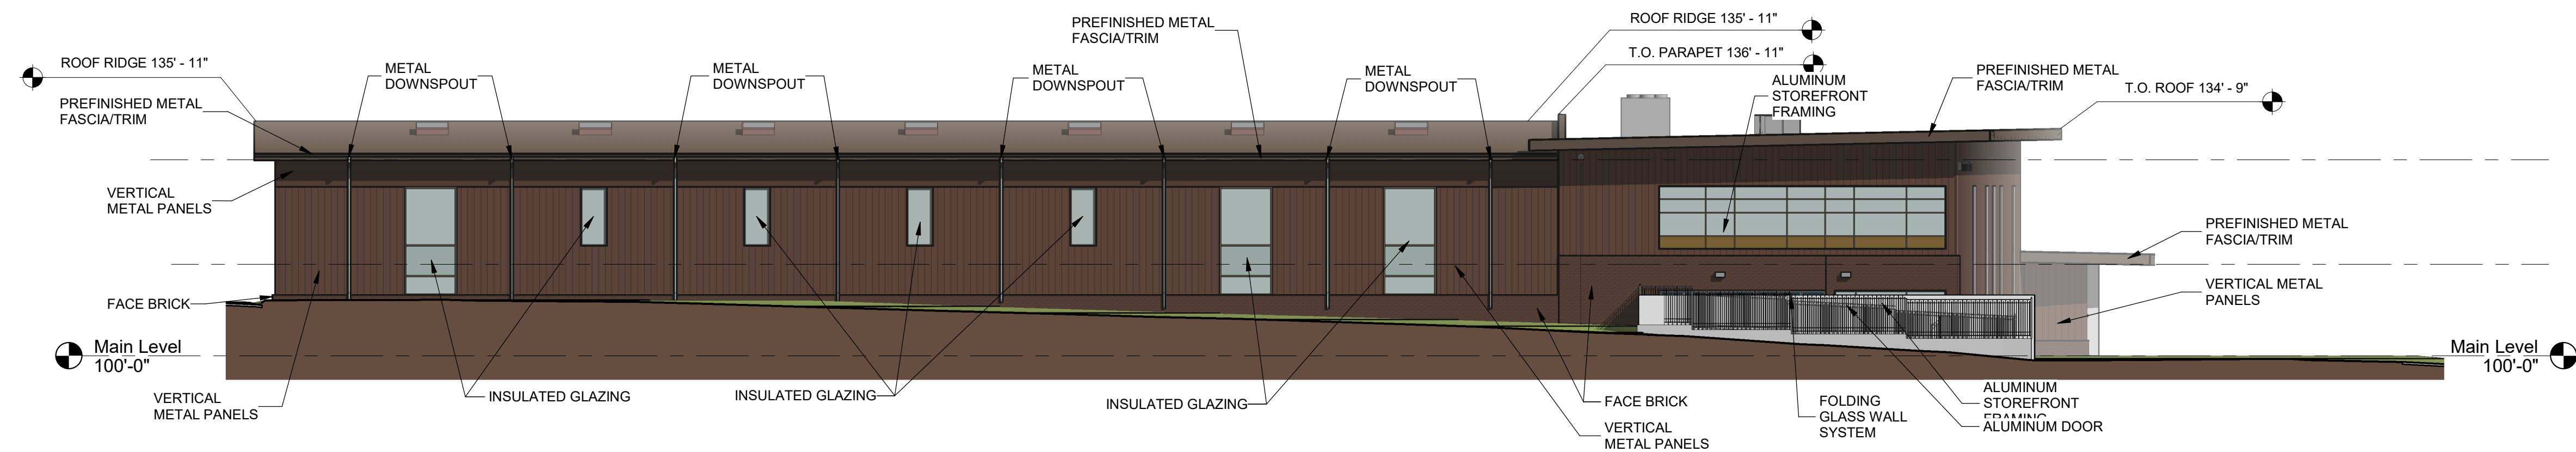

1 DP West Elevation

Scale: 1/16" = 1'-0"

Meridian Ranch Fieldhouse

Meridian Service Metro District
 Rainbow Bridge Dr
 Peyton, CO 80831

El Paso County
 Major Commercial Site
 Development Plan

Drawn: TAH
 Checked: DKO
 Issued: 20 February 2024
 Revised:


Exterior Elevations and
 Monument Sign
 Elevations

DP3.1


Project No. 23-012
 The LKA Partners Incorporated

Meridian Service Metropolitan District Offices


Meridian Service Metro District
 Rainbow Bridge Dr
 Peyton, CO 80831

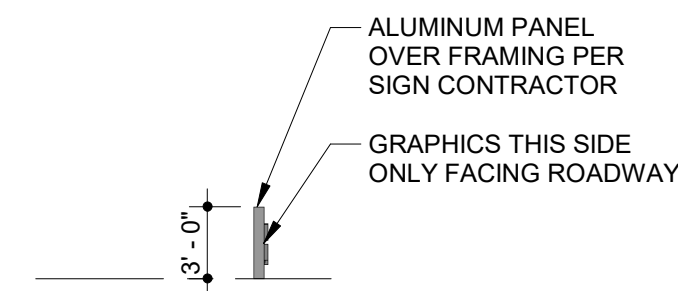


5 DP Sign West Elevation
 Scale: 1/8" = 1'-0"

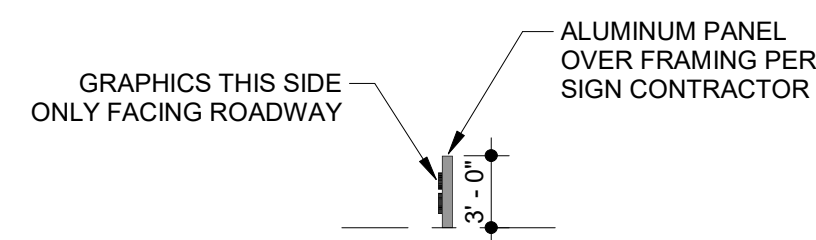


6 DP Sign East Elevation
 Scale: 1/8" = 1'-0"

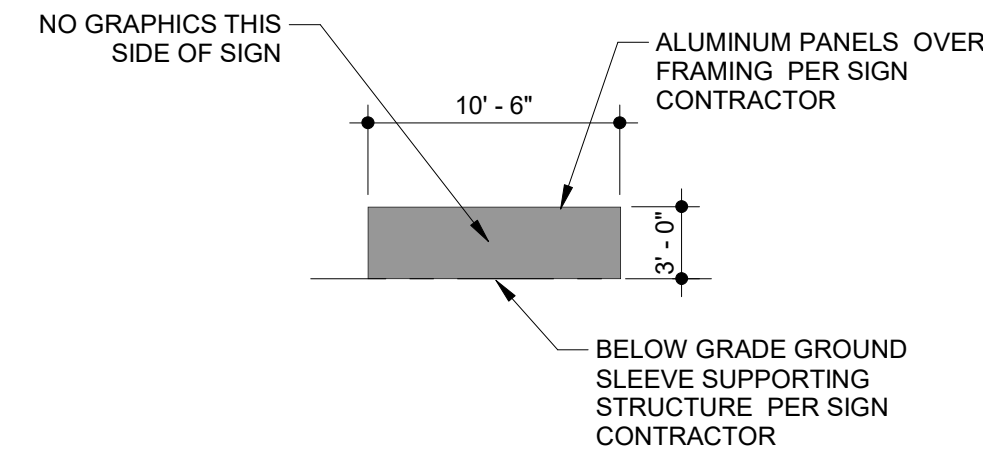


7 DP Sign North Elevation
 Scale: 1/8" = 1'-0"

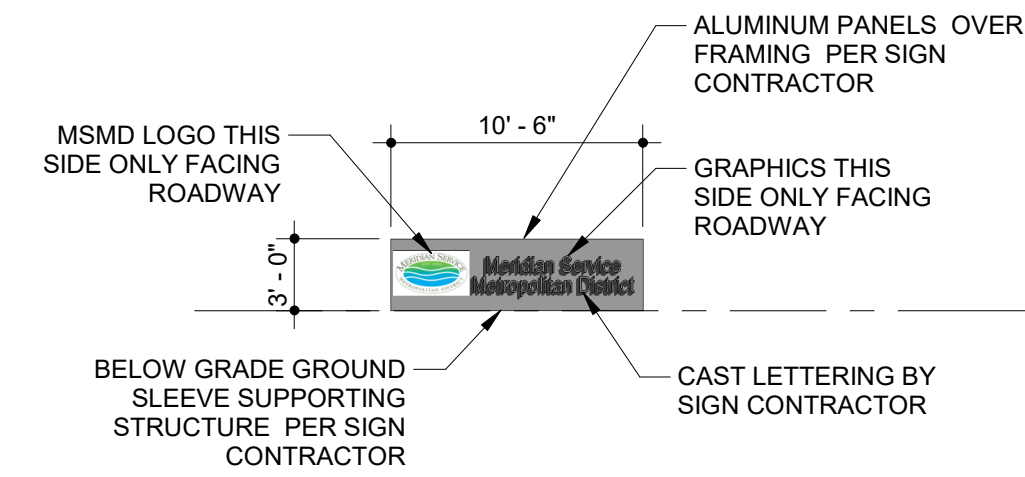


8 DP Sign South Elevation
 Scale: 1/8" = 1'-0"

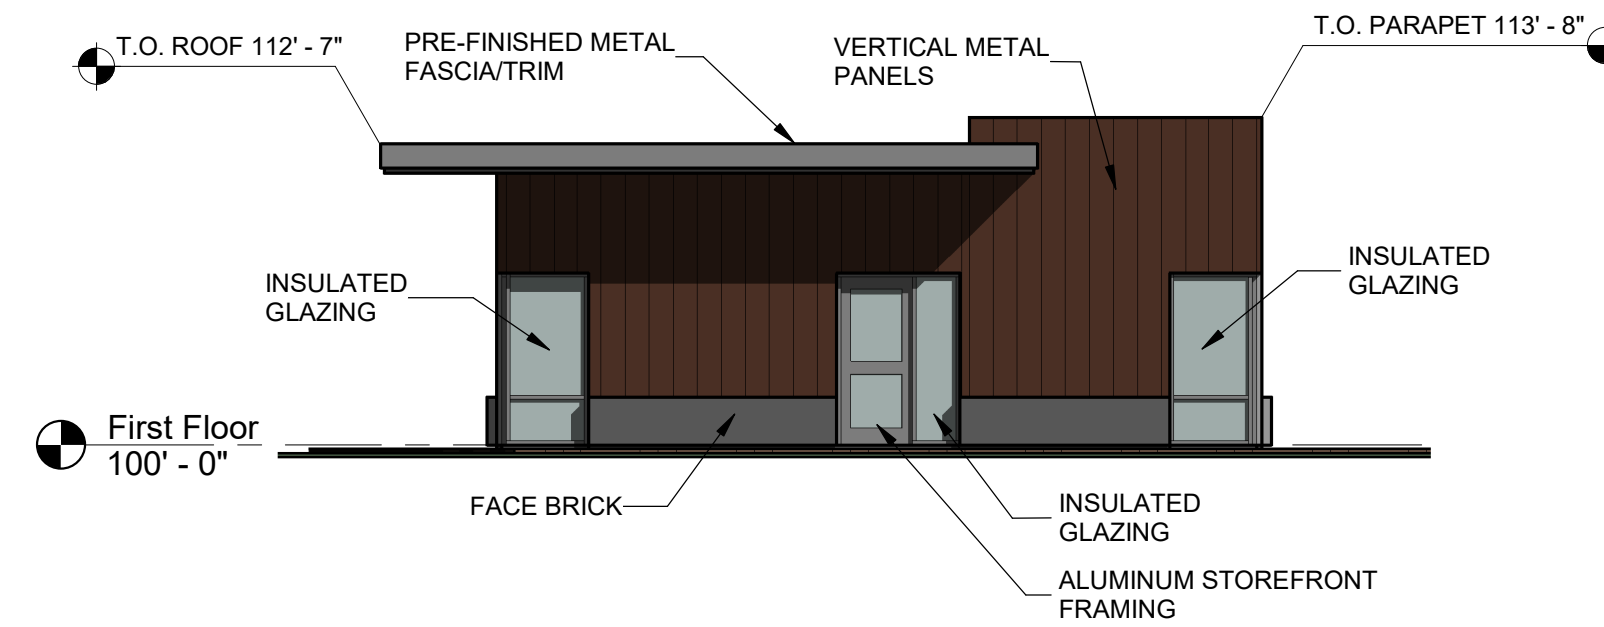


3 DP West Elevation
 Scale: 1/8" = 1'-0"

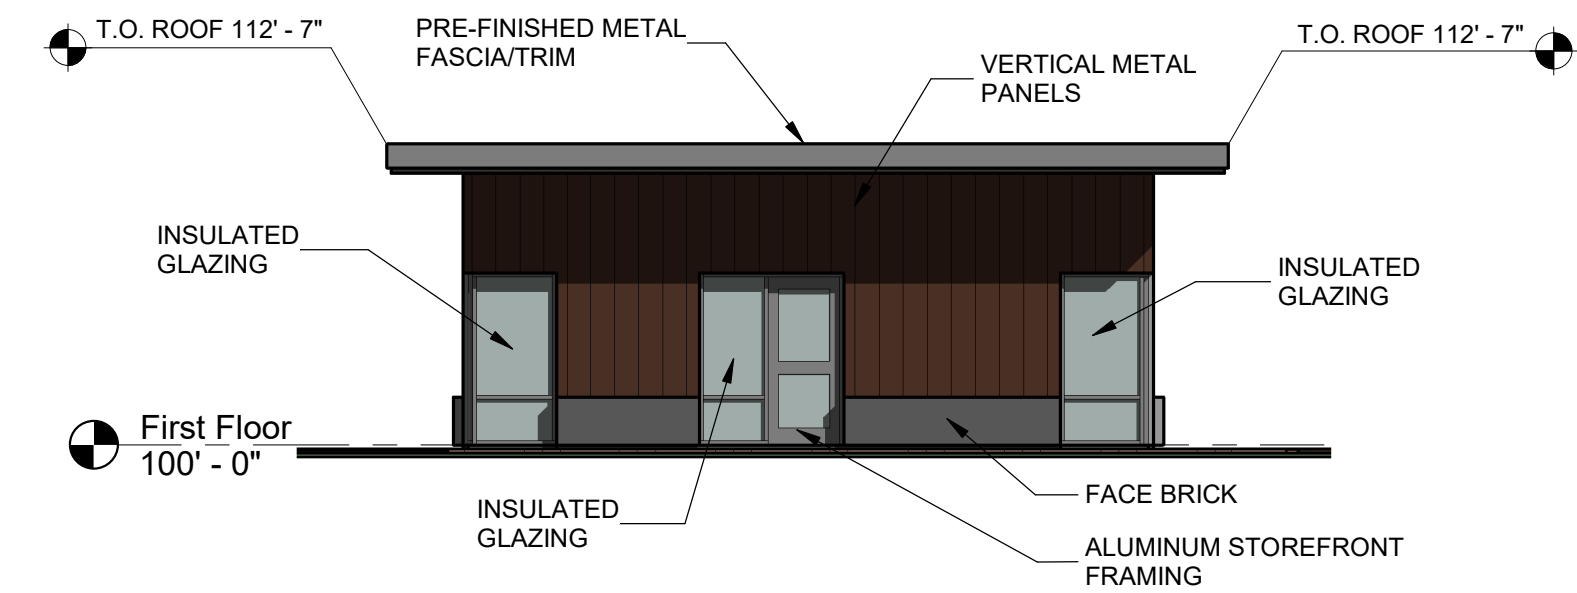

4 DP East Elevation
 Scale: 1/8" = 1'-0"

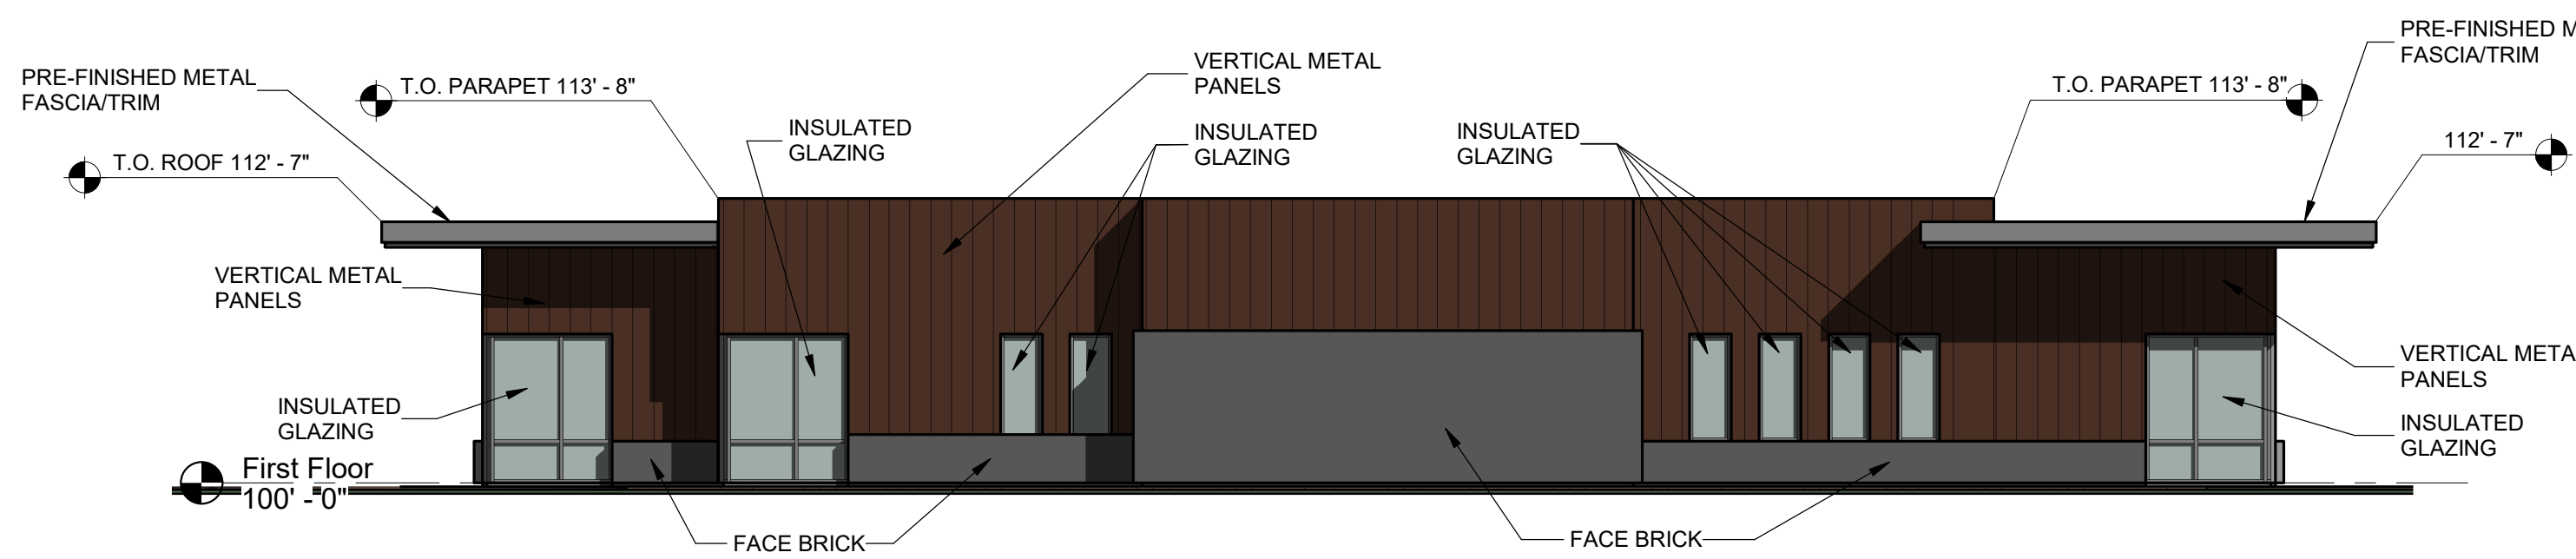

2 DP North Elevation
 Scale: 1/8" = 1'-0"

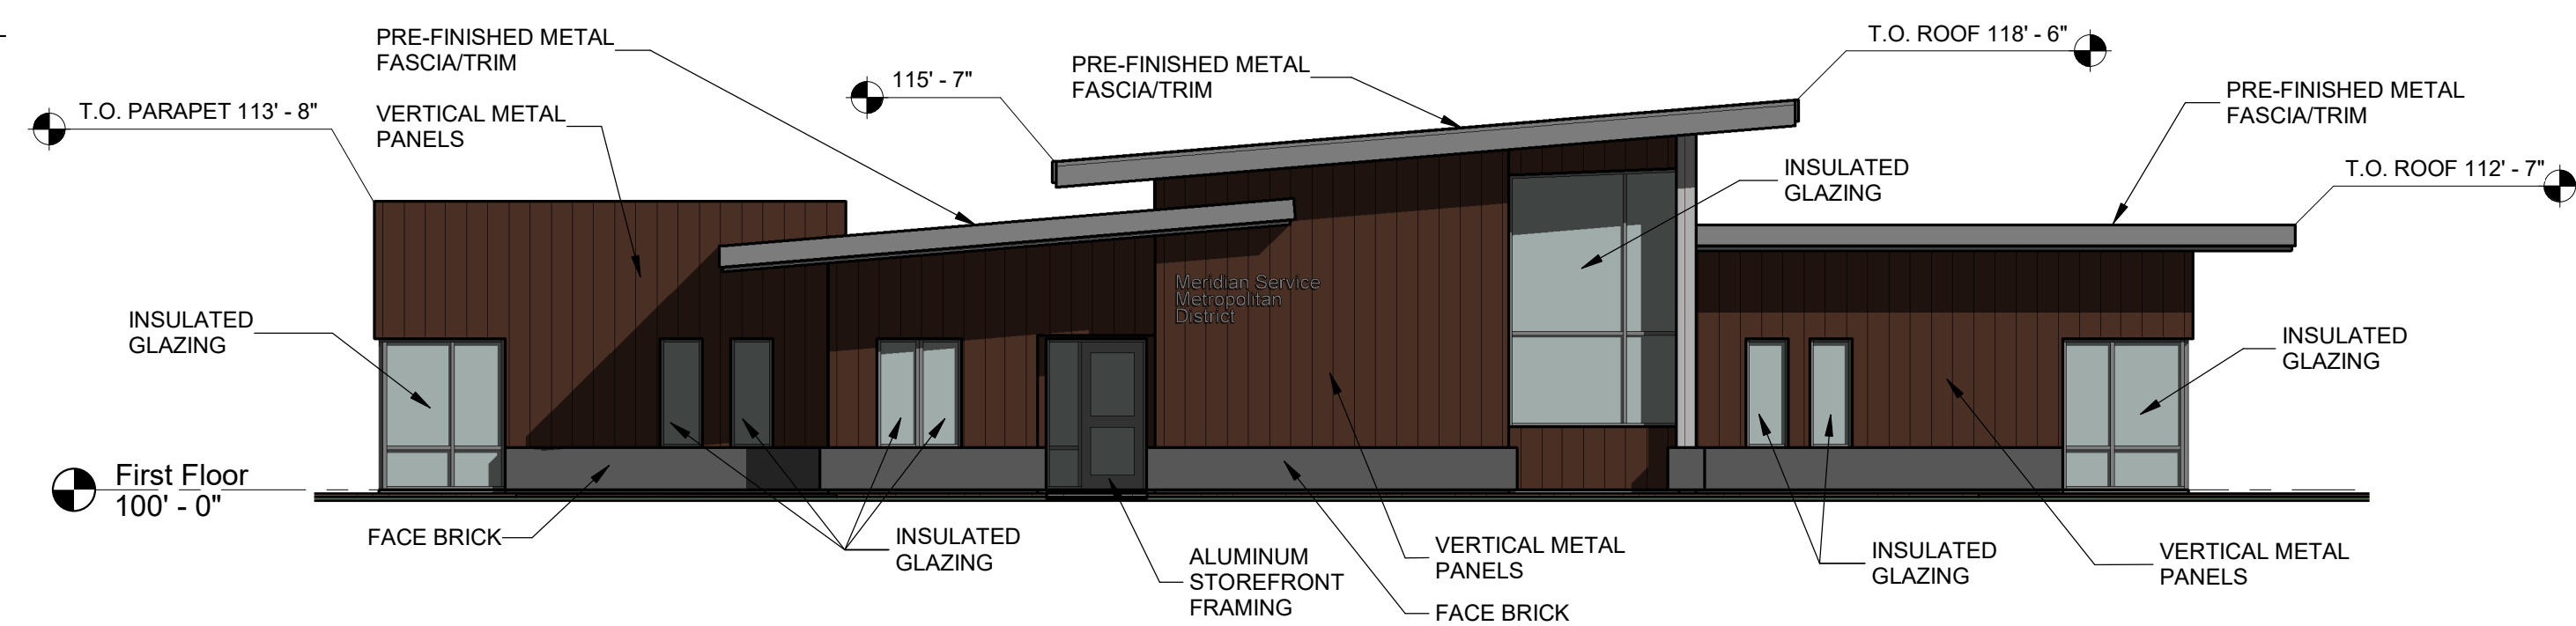

1 DP South Elevation
 Scale: 1/8" = 1'-0"

El Paso County Major Commercial Site Development Plan

Drawn: TAH
 Checked: DKO
 Issued: 20 February 2024
 Revised:

Exterior Elevations

DP3.2

Project No. 23-014
 The LKA Partners Incorporated