


# CONCEPT SITE PLAN

Pete Lien & Sons  
**TRANS COLORADO CONCRETE**  
 Ready Mix Concrete Plant


Judge Orr Road & Stapleton Drive  
 Falcon, El Paso County, CO

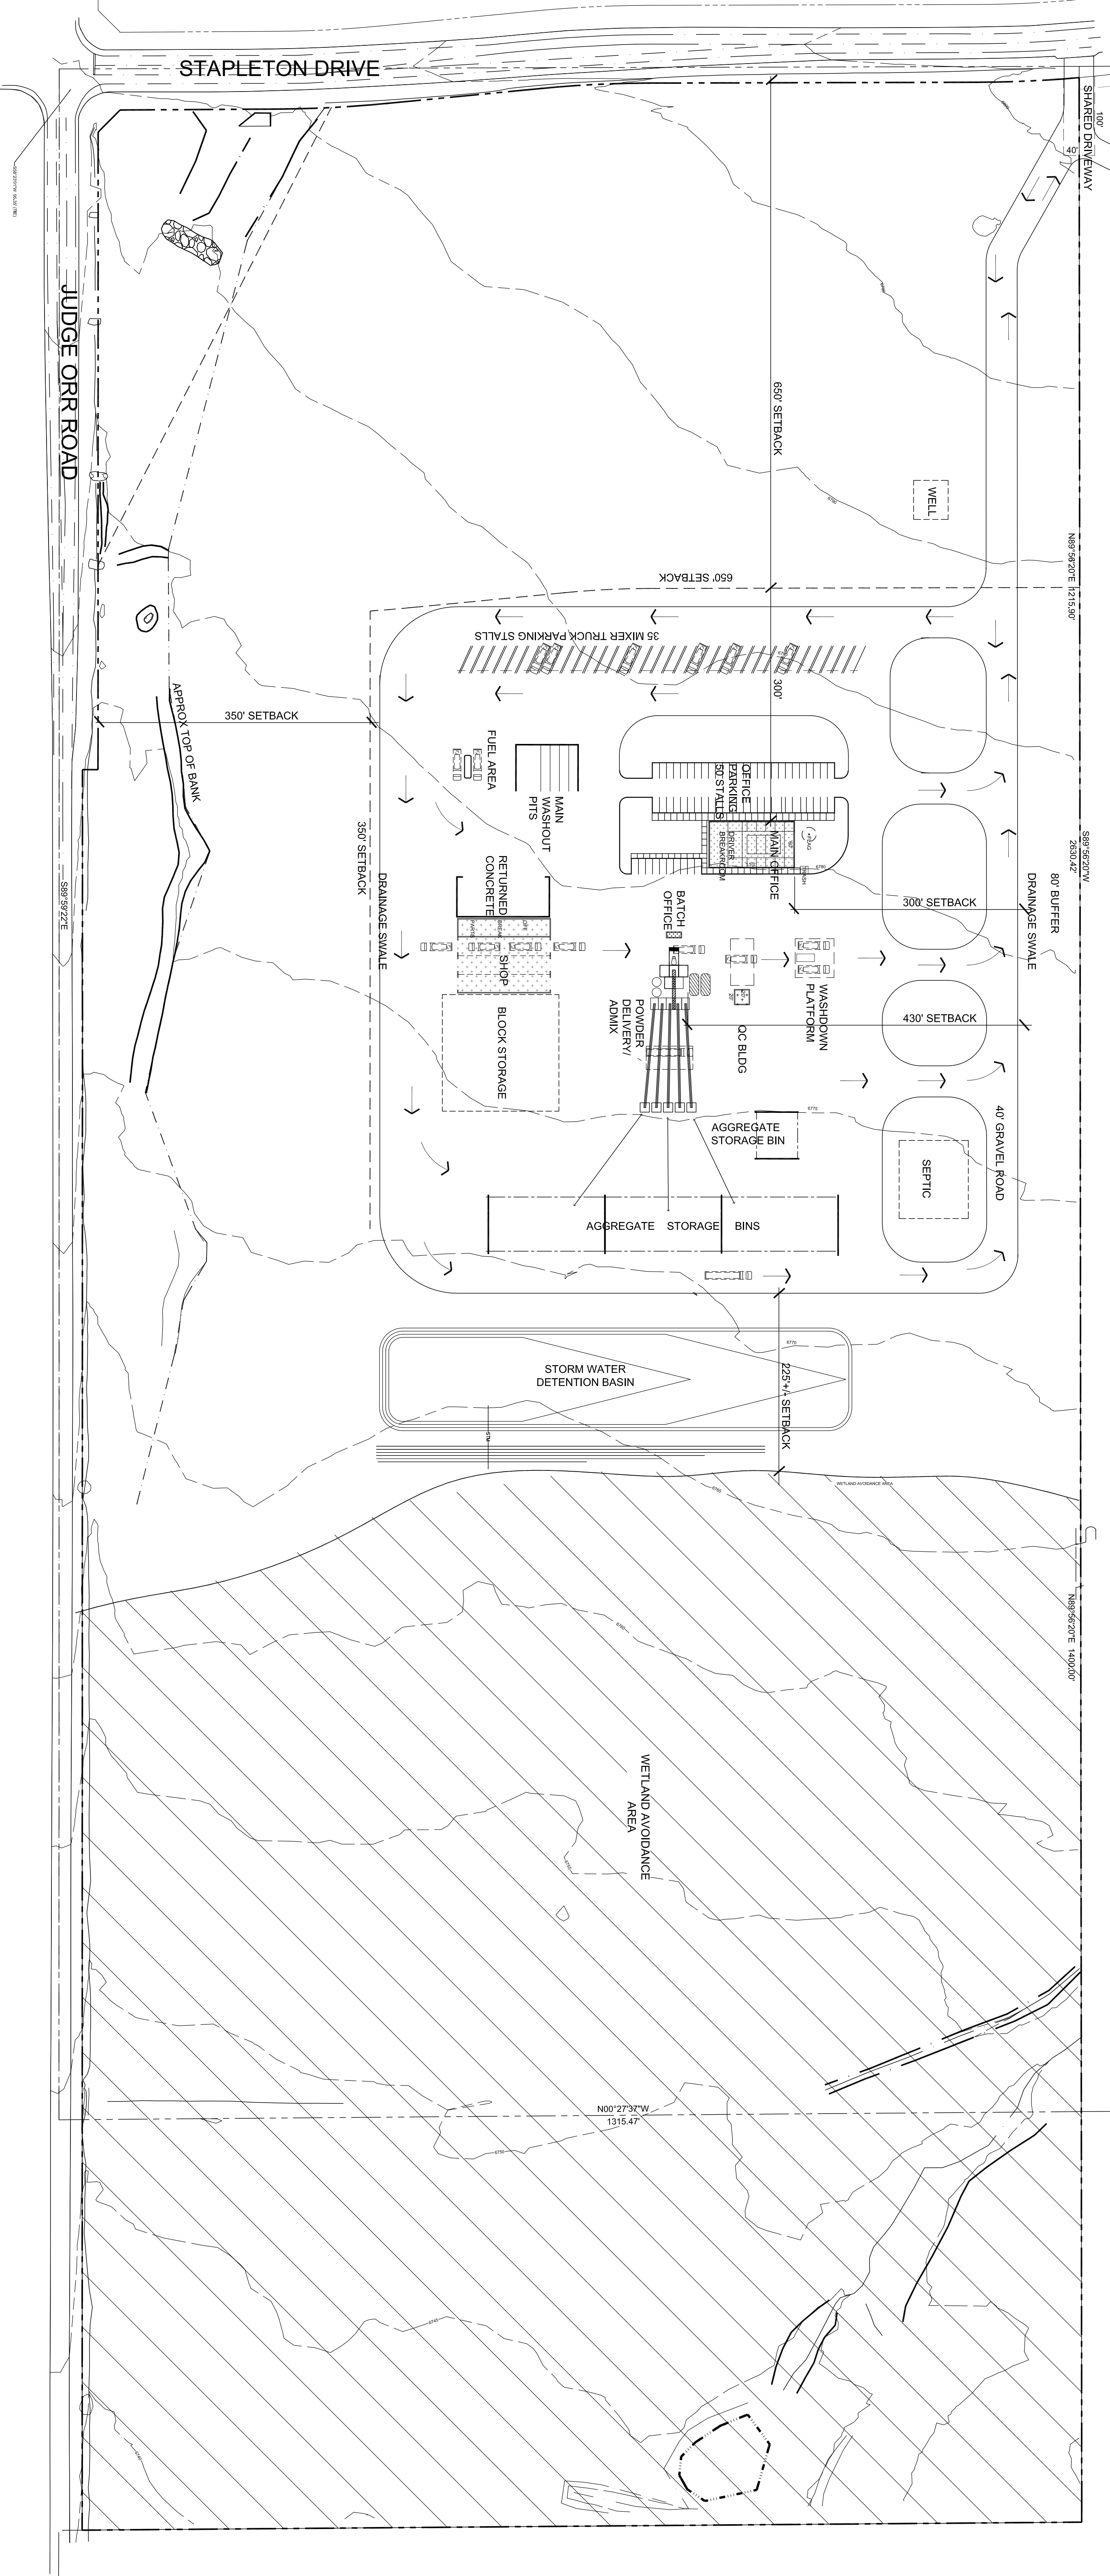


## CONCEPT SITE PLAN

0 500 1000

scale 1"=100'-0"

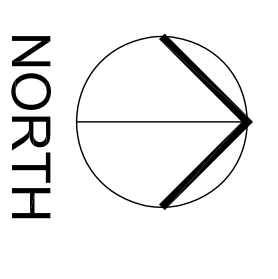

### LEGEND

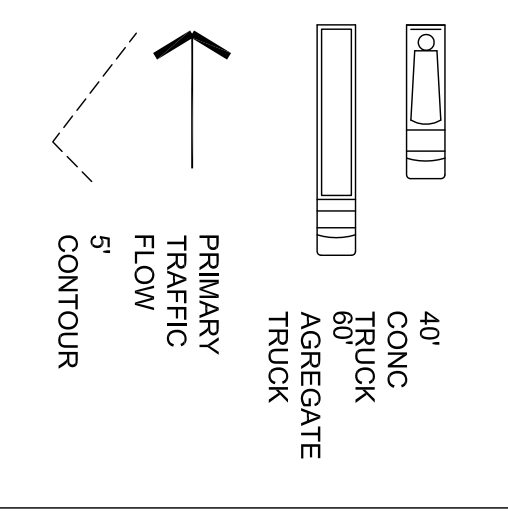

### STATISTICS

TOTAL SITE 91.86 ACRES  
 DEVELOPED AREA 22.6 ACRES

OVERALL  
 CONCEPT  
 PLAN

sheet  
**SP-D6**

**Concepts West Architecture, Inc.**  
 Principal: Gary M. Harrison  
 831 South Nevada Avenue - Suite 100 Colorado Springs, CO 80903 (719) 576-1555

**Pete Lien & Sons**  
**TRANS COLORADO CONCRETE**  
 Judge Orr Road & Stapleton Drive Falcon, El Paso County, CO

job no. 1813  
 drawn: GMH  
 Issued: **Oct 8, 2018**  
**Nov 30, 2018**  
 June 3, 2019

