



LEGAL DESCRIPTION
 LOT 1 MEADOW LAKE AIRPORT FIL NO 10
 8136 CESSNA DR., PEYTON, CO 80831
 (PARCEL NO. 4304002102)

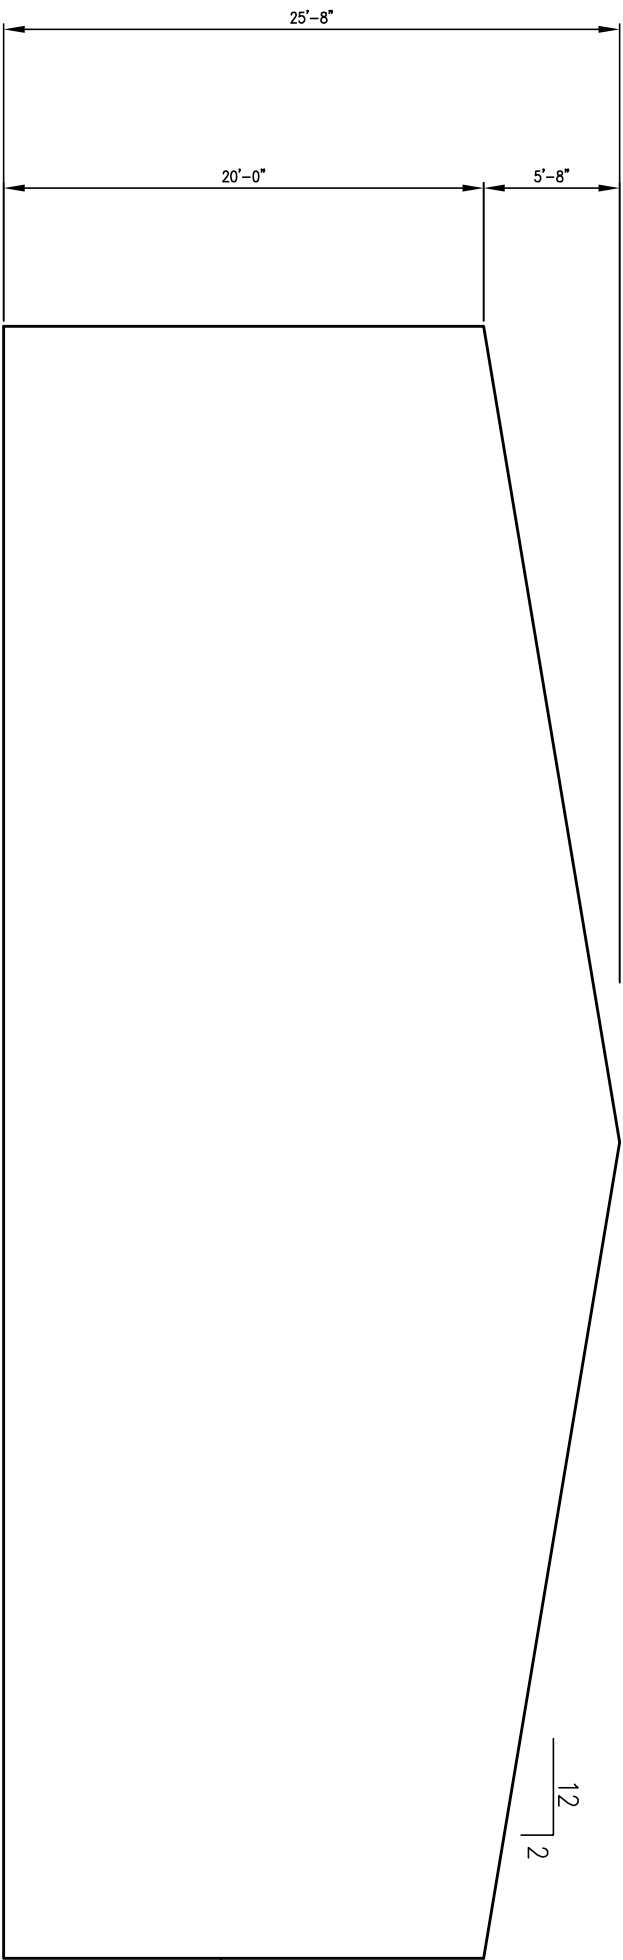

PRE-ENGINEERED
 METAL BUILDING

EAST ELEVATION
 $3/16" = 1'-0"$

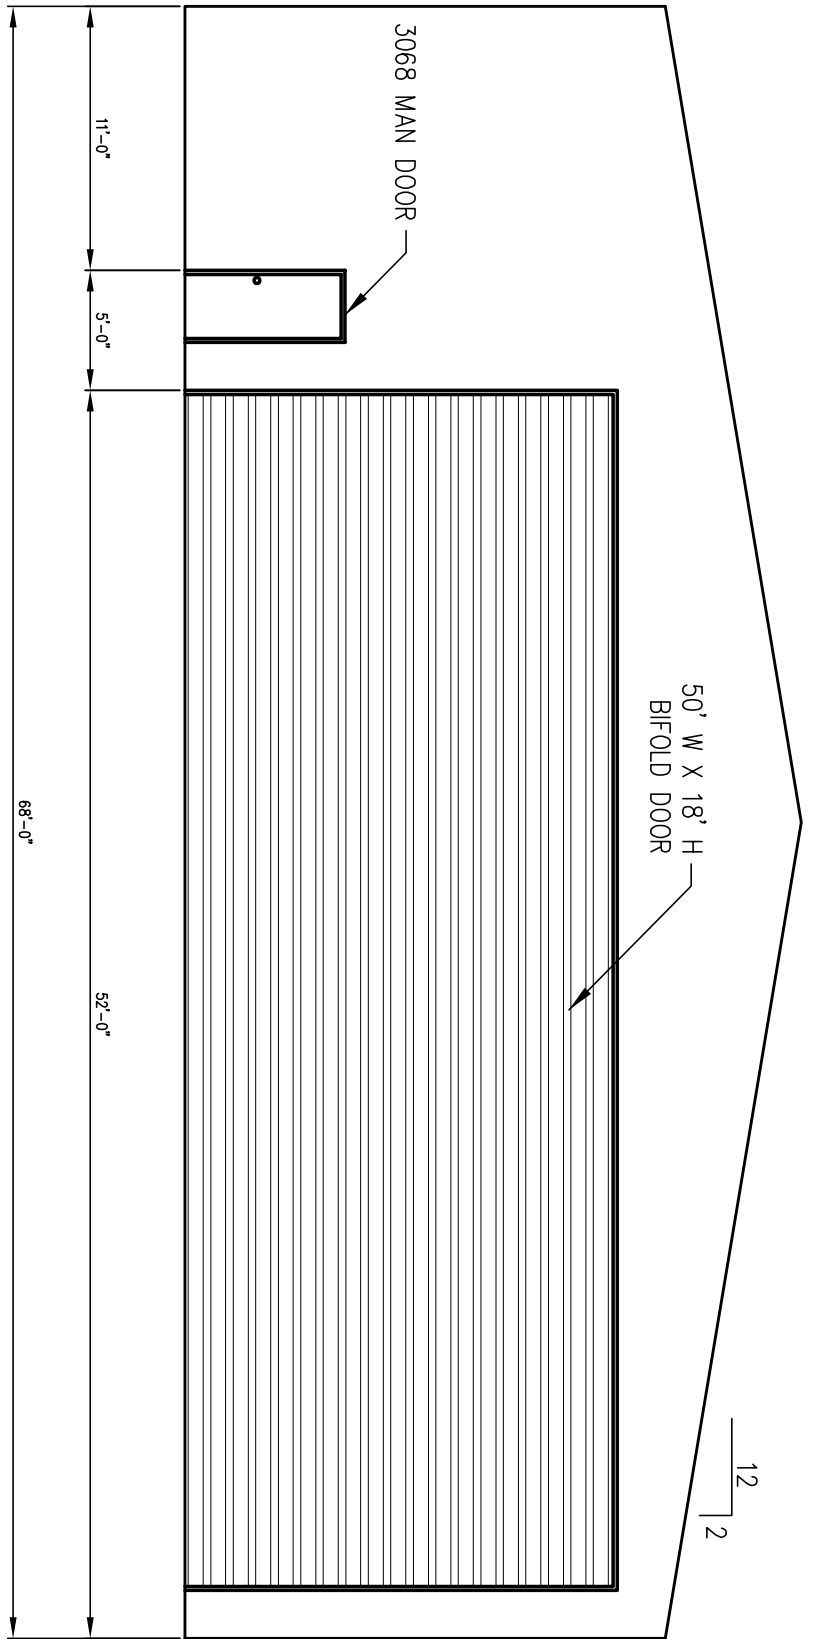

PRE-ENGINEERED
 METAL BUILDING

WEST ELEVATION
 $3/16" = 1'-0"$



IF THIS BAR DOES NOT MEASURE 1'
 DRAWING IS NOT TO LABELD SCALE

SHEET NO.
 A-1


TOM SHAFFER
HANGAR STORAGE FACILITY
EAST/WEST ELEVATION VIEWS

PN: 19-1	
DATE: AUG 2019	
CHECKED BY: JJS	


FOR REVIEW

CCP, LLC
 14255 JUDGE ORR RD, PEYTON, CO 80831

LEGAL DESCRIPTION
 LOT 1 MEADOW LAKE AIRPORT FIL NO 10
 8136 CESSNA DR., PEYTON, CO 80831
 (PARCEL NO. 430402102)

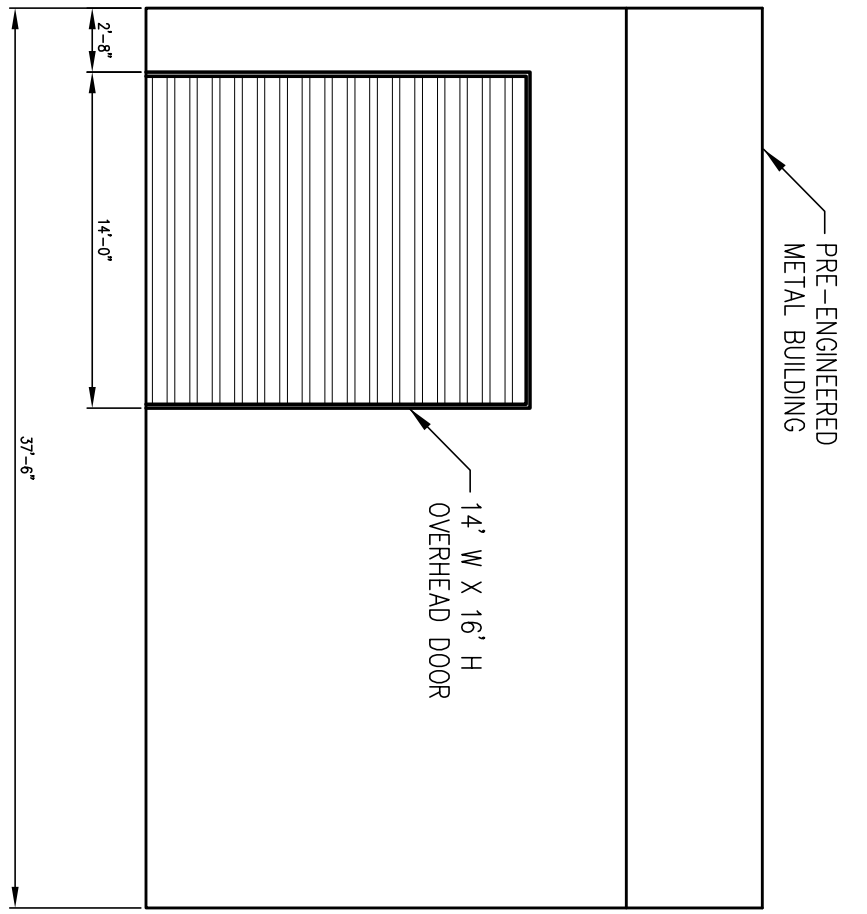

NORTH ELEVATION
 $3/16" = 1'-0"$

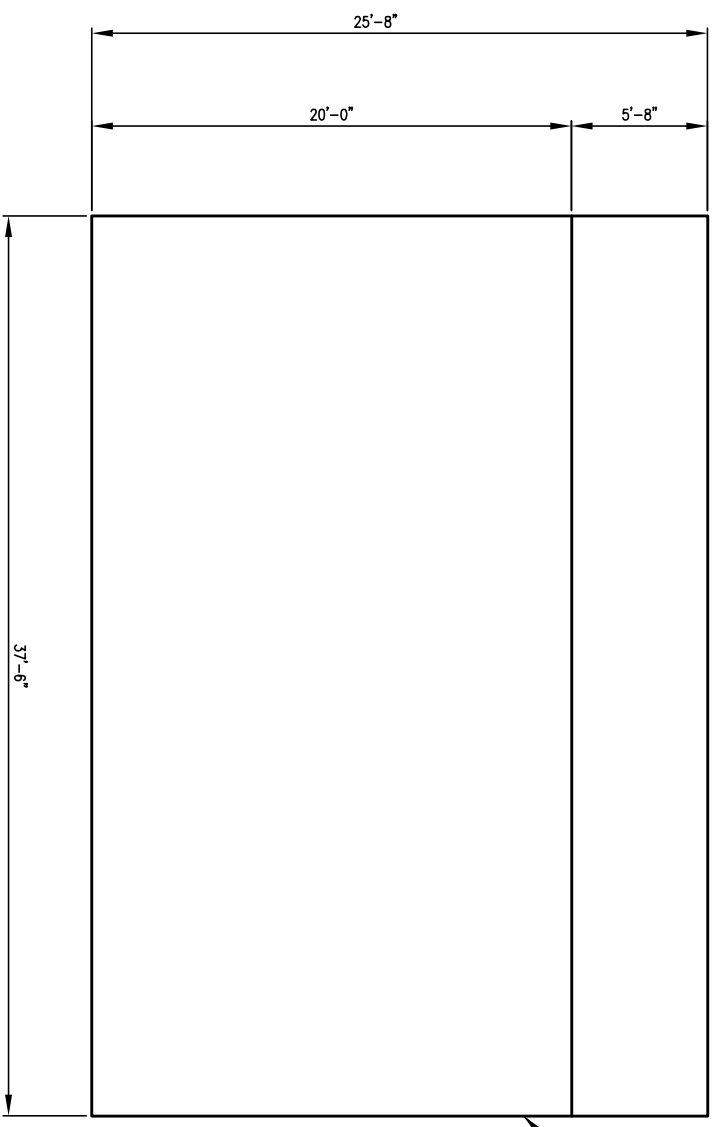

SOUTH ELEVATION
 $3/16" = 1'-0"$



IF THIS BAR DOES NOT MEASURE 1'
 DRAWING IS NOT TO LABELD SCALE

SHEET NO. A-2	TOM SHAFFER HANGAR STORAGE FACILITY		PN: 19-1	FOR REVIEW	CCP, LLC 14255 JUDGE ORR RD, PEYTON, CO 80831
	NORTH/SOUTH ELEVATION VIEWS		DATE: AUG 2019		
			CHECKED BY: JJS		