




3 WEST ELEVATION
1/8" = 1'-0"

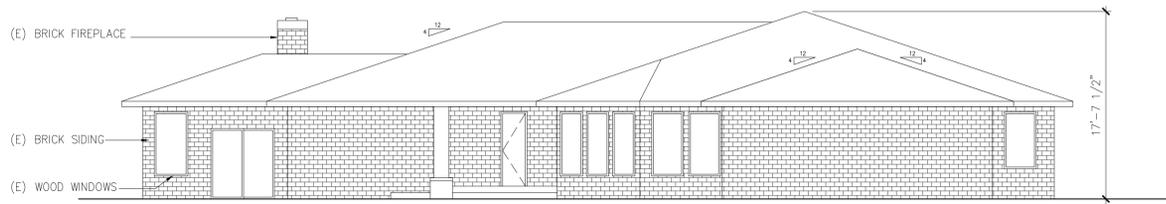

3 EAST ELEVATION
1/8" = 1'-0"

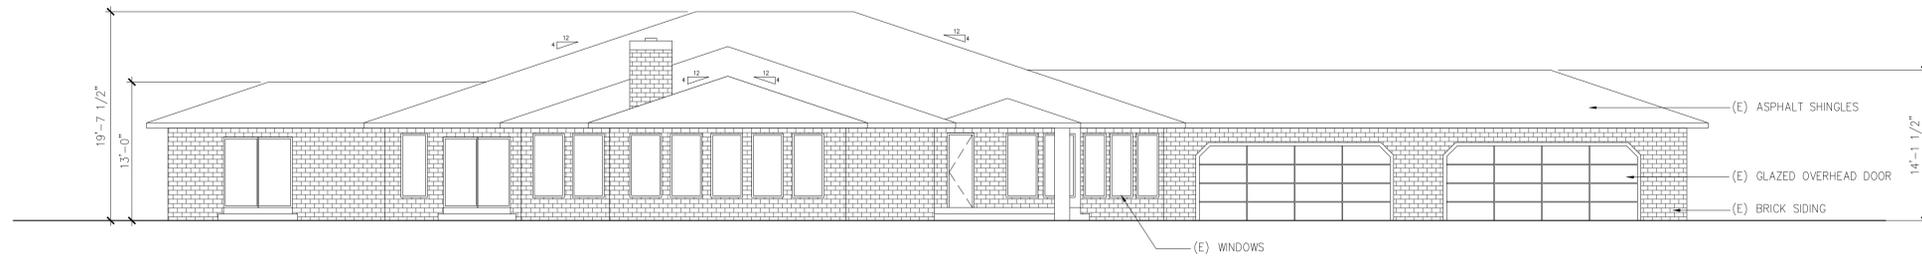

2 SOUTH ELEVATION
1/8" = 1'-0"

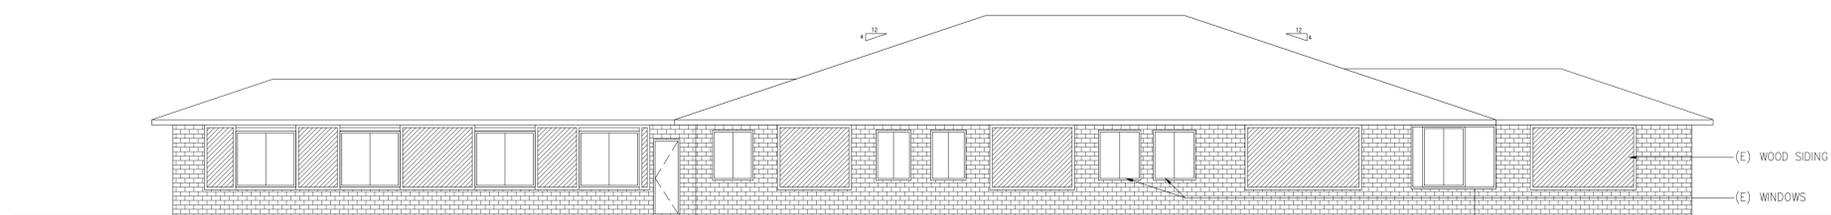

1 NORTH ELEVATION
1/8" = 1'-0"

EXT ELEVATIONS

ECHO

date:
phase:
drawn by:
AMG

Echo Architecture, PLLC
2752 W Colorado Ave
Colorado Springs, CO 80904
www.echo-arch.com
t 719.387.7836

A4.1