


Please submit the correct floor plan. two have been uploaded that are mirrors of each other

Unit # 1-4
Site # 114
118
120
124

JELLYSTONE #1-4

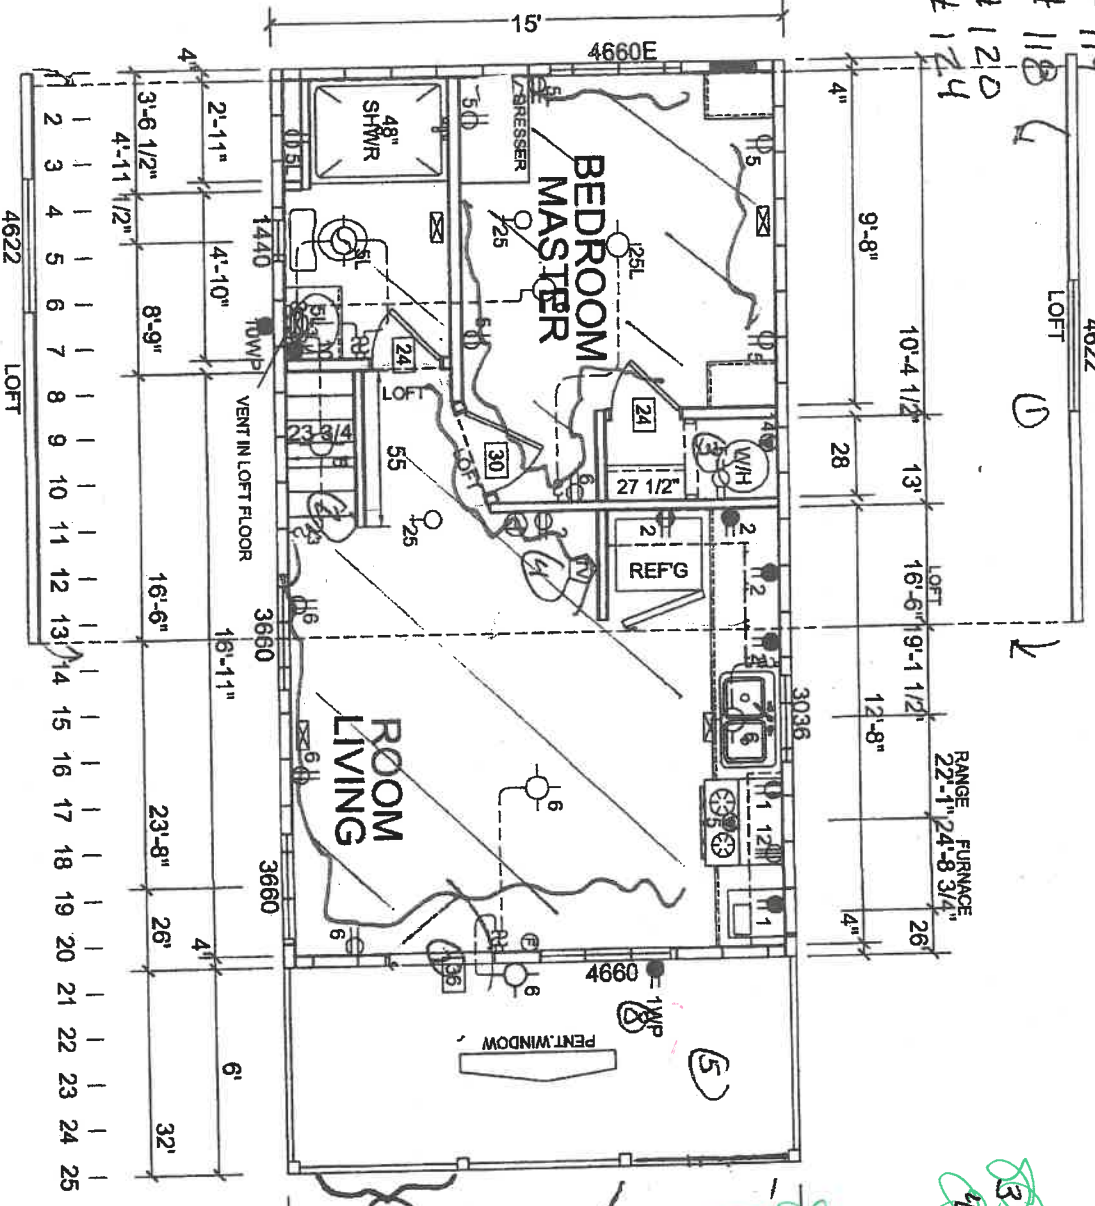

- 1. Loft opt. Lino - 3
- 2. Shrink Stairs per print California Style Stairs (No carpet) pine stairs
- 3. Move W/H to closet
- 4. Omit Eat Center. Keep T.V. Seal & outlet
- 5. Lo. Porch
- 6. Porch opens to front door location
- 7. Ext. Entry

Handwritten notes: "H. 4th and", "PMTS 1005", and a large "A" with a checkmark.

CHAMPION

3200 ENTERPRISE AVE. YORK, NE 68467

APPROVER'S SEAL

MODIFICATIONS

This plan has been mirrored

MODEL: 05-514-FD-LOFT-MIRRORED
390 SQ FT 1 BEDROOM 1 BATH W/ICEK

TITLE: FLOOR PLAN

AP-101

PROPRIETARY AND CONFIDENTIAL
THESE DRAWINGS AND SPECIFICATIONS ARE ORIGINAL
PROPERTY AND CONFIDENTIAL MATERIALS OF CHAMPION
COPYRIGHT © 1978-2011 BY CHAMPION

DRAWN BY: STAFF
SCALE: 1/4" = 1'-0"

DATE: 10-24-12