

LOFT

32'


26'

6'

15'

15'

LOFT

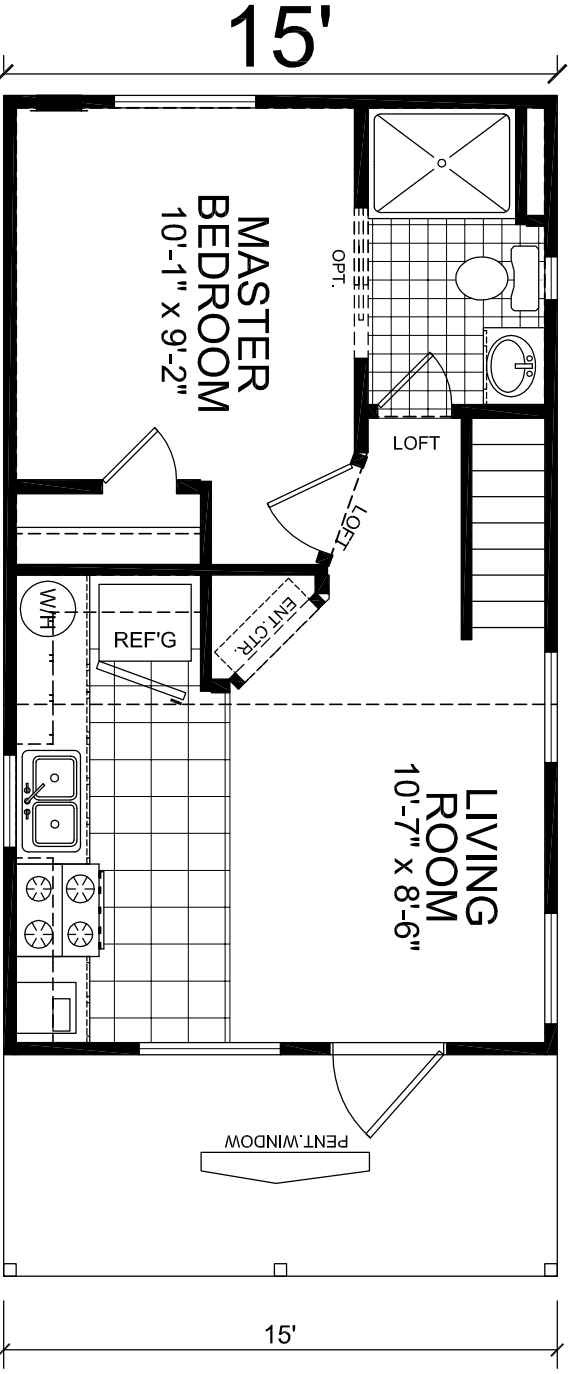

MODEL 05-514-FD-LOFT
 1 BEDROOM, 1 BATH
 ACTUAL SIZE: 16' x 26' PLUS 6' DECK
 TOTAL AREA: 390 SQ. FT.

Please submit the correct floor plan. two have been uploaded that are mirrors of each other



3200 ENTERPRISE AVE. YORK, NE 68467

APPROVER'S SEAL

MODIFICATIONS

MODEL: 05-514-FD-LOFT
 390 SQ. FT. 1 BEDROOM 1 BATH W/DECK

SHEET:

TITLE: LITERATURE PLAN

L-101

PROPRIETARY AND CONFIDENTIAL
 THESE DRAWINGS AND SPECIFICATIONS ARE ORIGINAL,
 PROPRIETARY AND CONFIDENTIAL MATERIALS OF CHAMPION
 COPYRIGHT © 1976-2011 BY CHAMPION

DRAWN BY: STAFF
 SCALE: 1/8" = 1'-0"

DATE: 10-24-12