


CC-T-MOBILE NATIONAL MICROWAVE\_2025-04-30

EQUIPMENT LEGEND:

- EXISTING  
NEW/RELOCATED

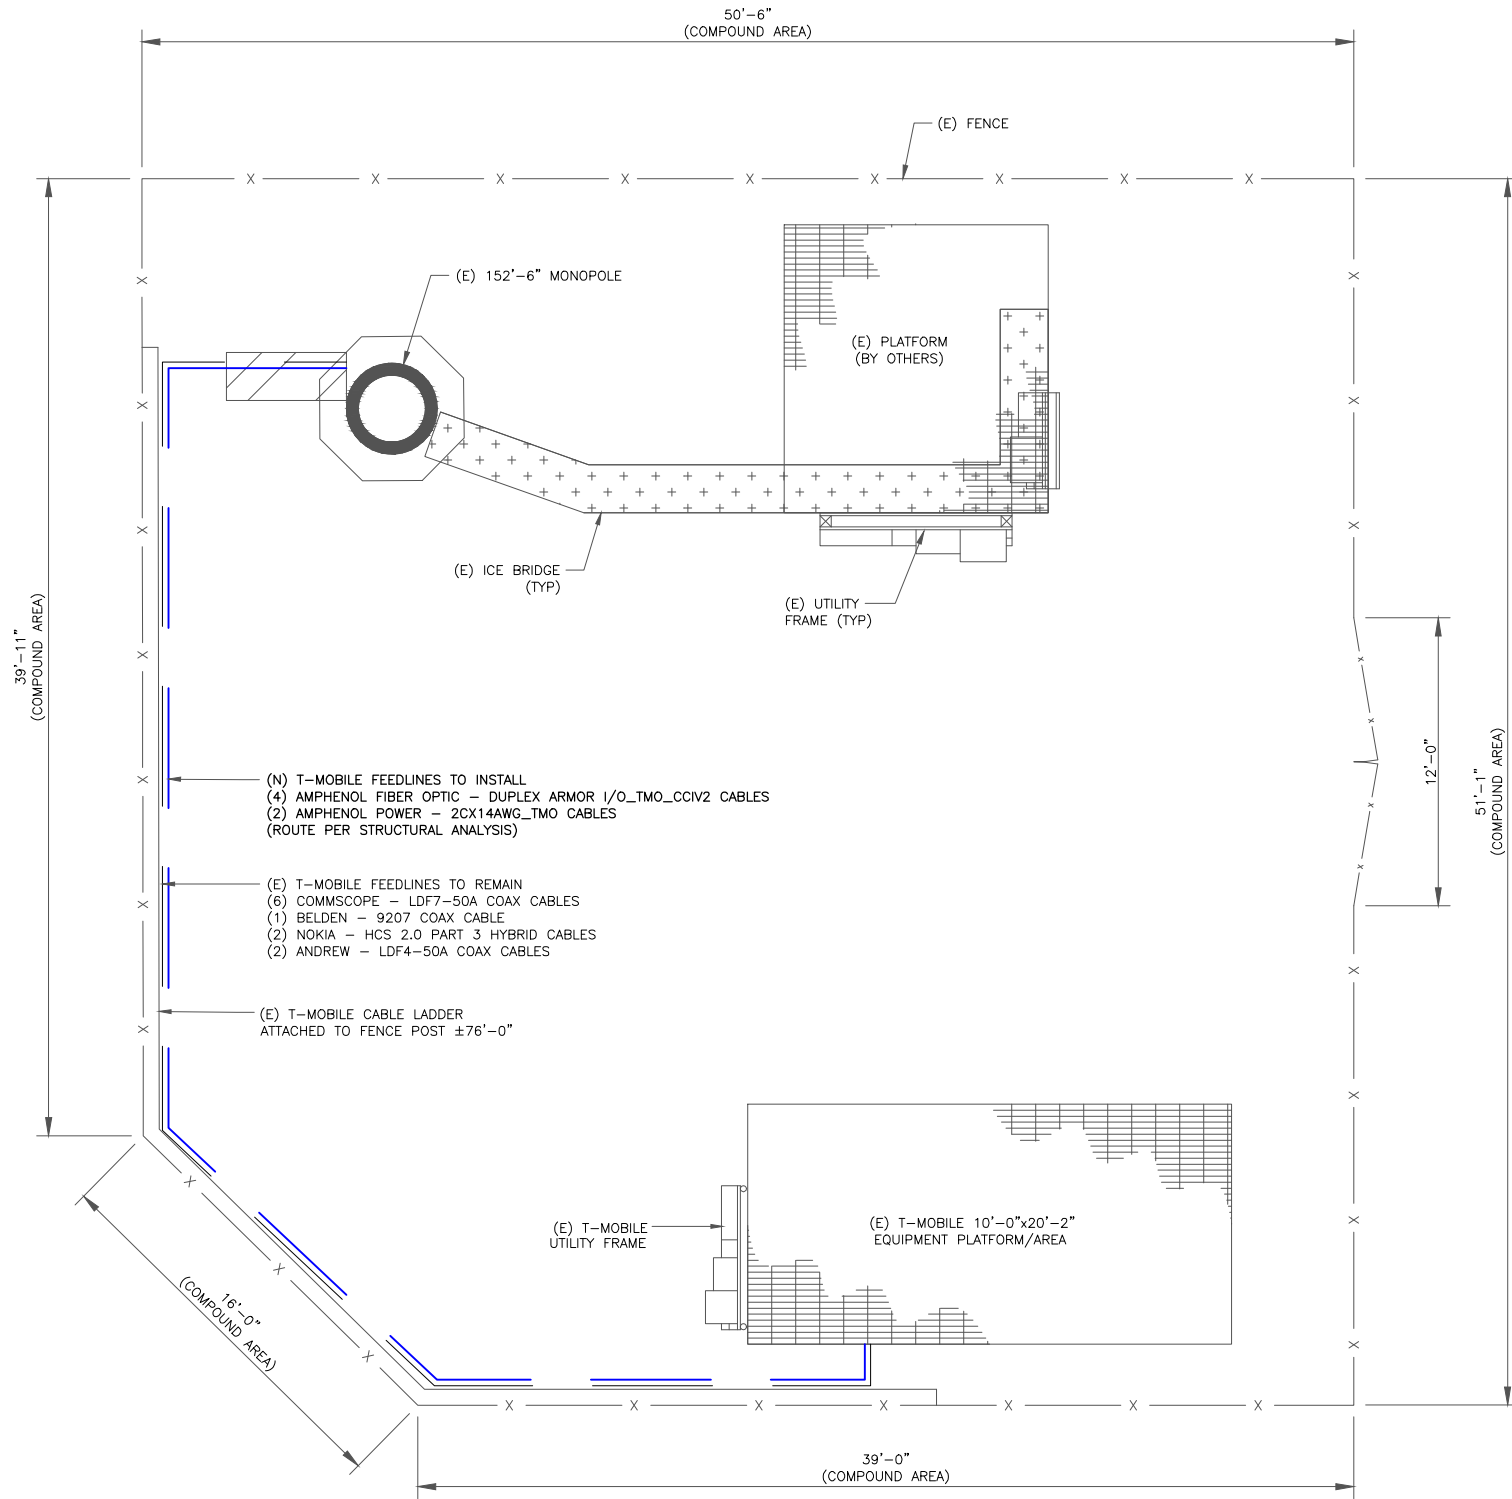

1

SITE PLAN

SCALE: 1/4"=1'-0" (FULL SIZE)  
1/8"=1'-0" (11x17)



T Mobile

CROWN CASTLE

T-MOBILE SITE NUMBER:  
DN04252A

BU #: 855798  
SUNVIEW RV PARK

10404 HWY 115  
COLORADO SPRINGS, CO  
80926

EXISTING 152'-6"  
MONOPOLE

ISSUED FOR:

REV	DATE	DRWN	DESCRIPTION	DES./QA
0	05/12/2025	TVT	CONSTRUCTION	EVI
1	05/22/2025	TVT	CONSTRUCTION	EVI
2	05/28/2025	TLP	CONSTRUCTION	EVI
3	06/10/2025	SRB	CONSTRUCTION	EVI
4	06/16/2025	SRB	CONSTRUCTION	EVI



CROWN CASTLE USA INC.  
IT IS A VIOLATION OF LAW FOR ANY PERSON,  
UNLESS THEY ARE ACTING UNDER THE DIRECTION  
OF A LICENSED PROFESSIONAL ENGINEER,  
TO ALTER THIS DOCUMENT.

SHEET NUMBER:

C-1

REVISION:

4