




Chick-fil-A
5200 Buffington Road
Atlanta, Georgia 30349-2998

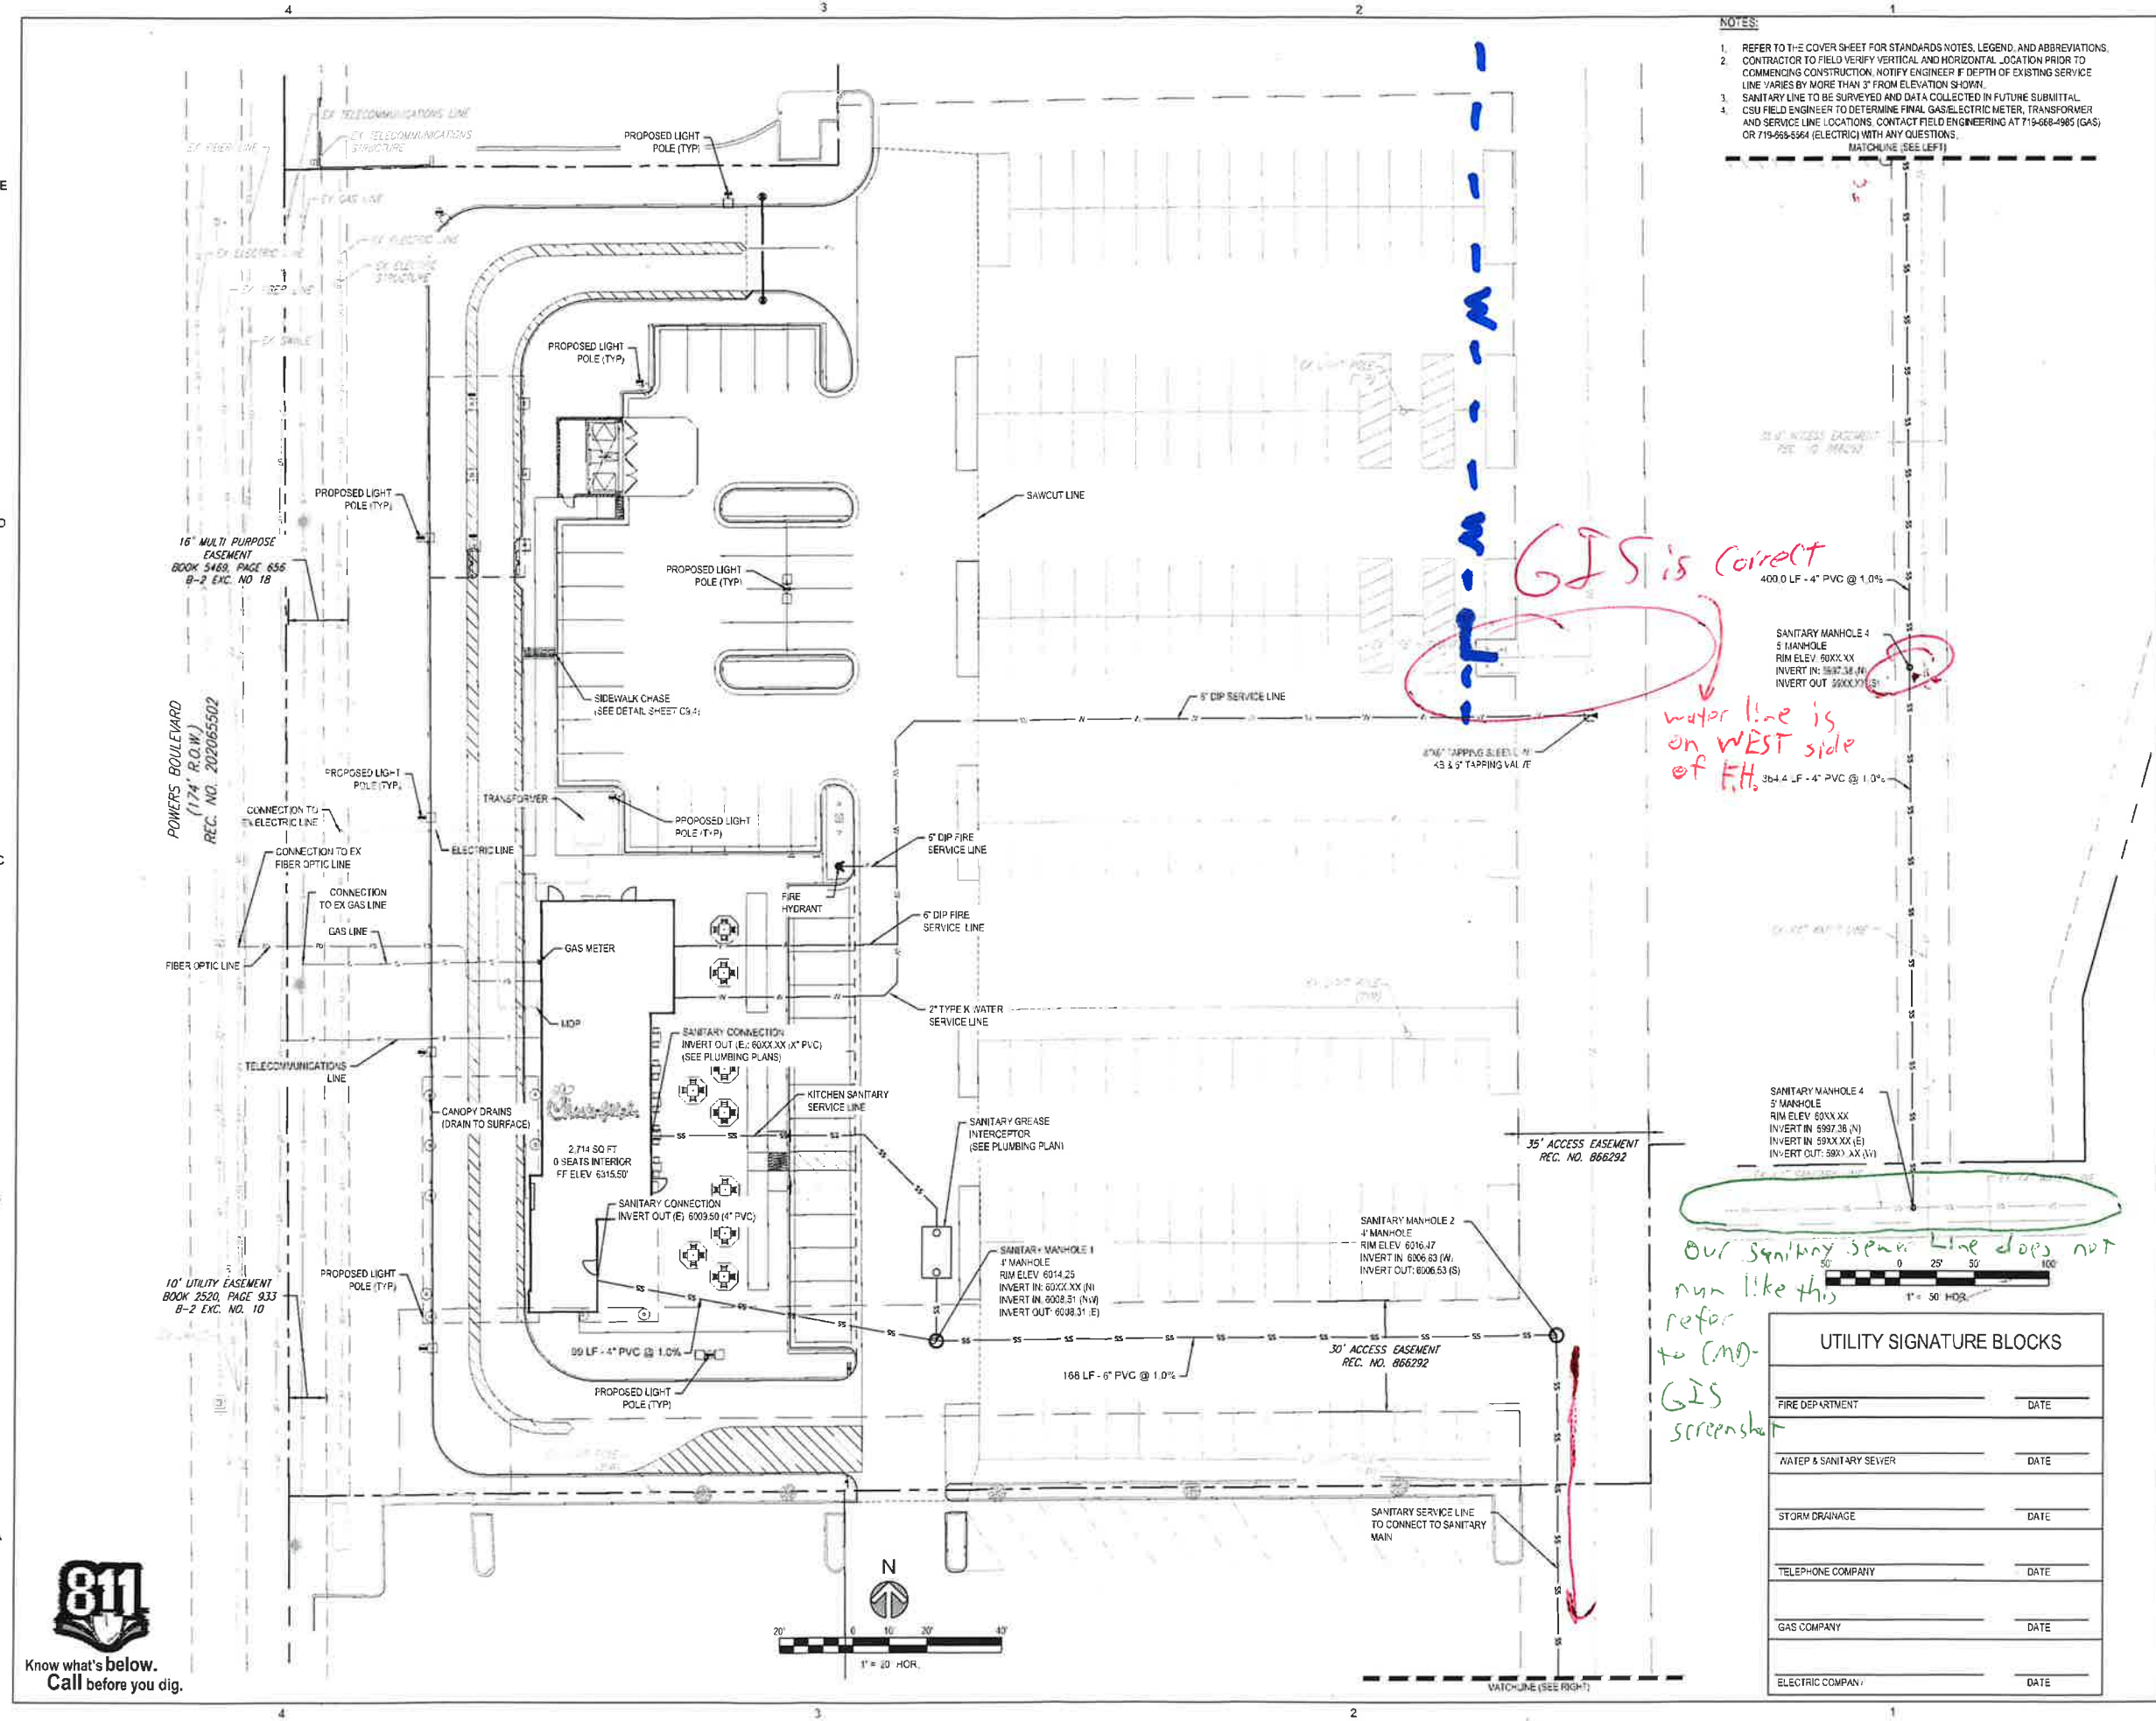

FOR AND ON BEHALF OF
MERRICK AND COMPANY

CHICK-FIL-A
POWERS & PALMER PARK
5813 PALMER PARK BLVD
COLORADO SPRINGS, CO 80915

FSR#05934
BUILDING TYPE / SIZE: P12 LS LRG
RELEASE: XX.YY.MM
REVISION SCHEDULE
NO. DATE DESCRIPTION
CONSULTANT PROJECT #
PRINTED FOR
DATE: 05-08-2025
DRAWN BY: JTK
SHEET: UTILITY PLAN
SHEET NUMBER