




G:\HILL20-019 Fuel International\05 Design Development\3 - EXTERIOR ELEVATIONS.dwg 4/14/21 03:58 PM mnguyen

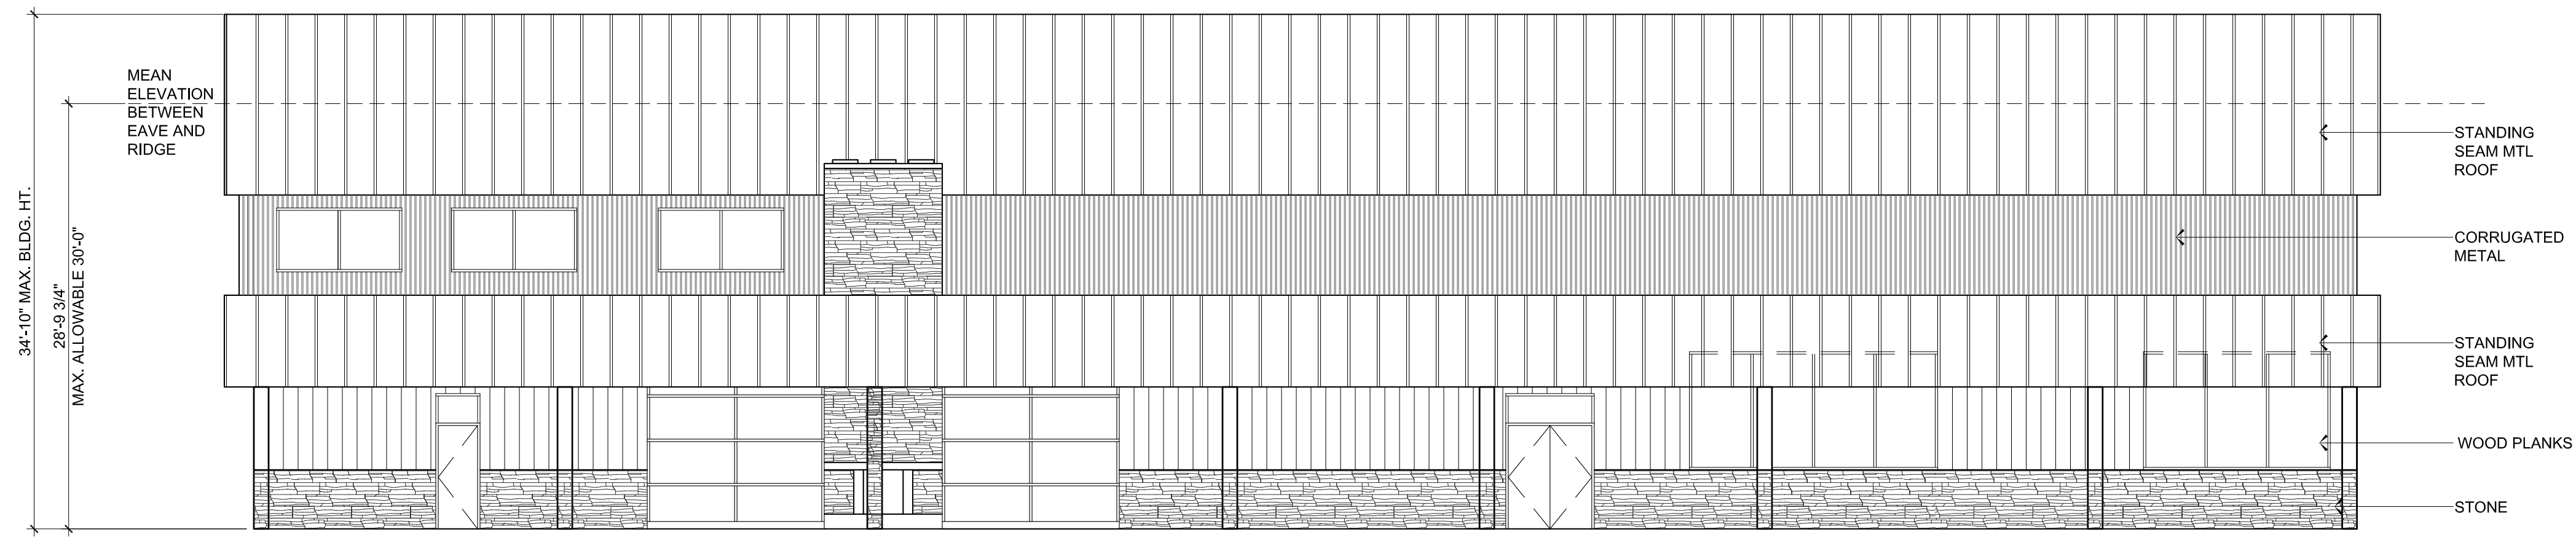


01 SOUTH ELEVATION 1/8" = 1'-0"

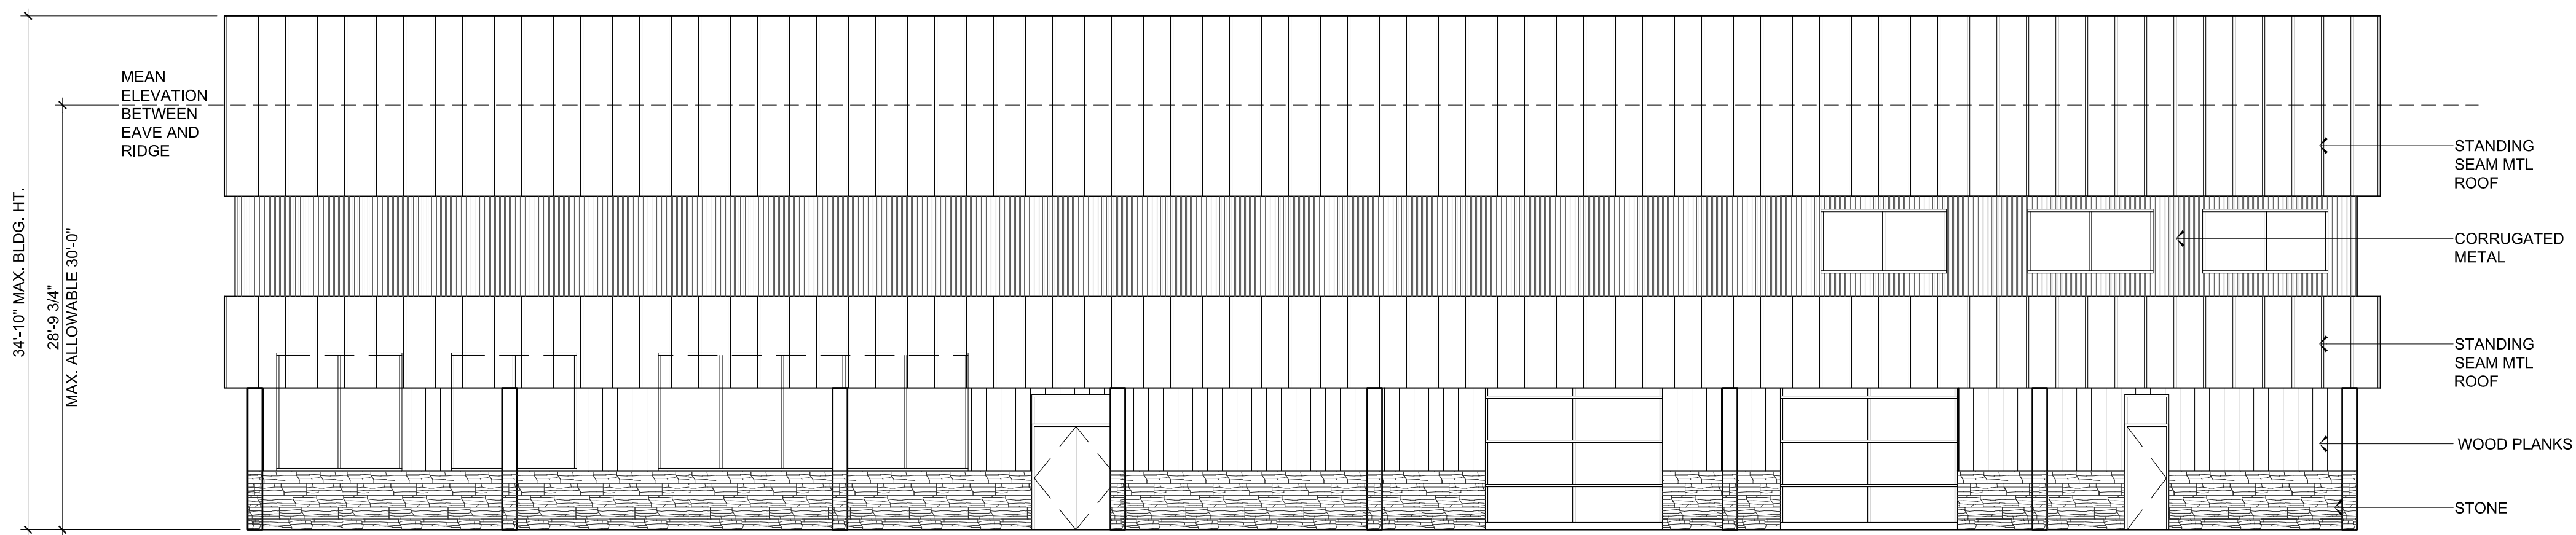

02 NORTH ELEVATION 1/8" = 1'-0"

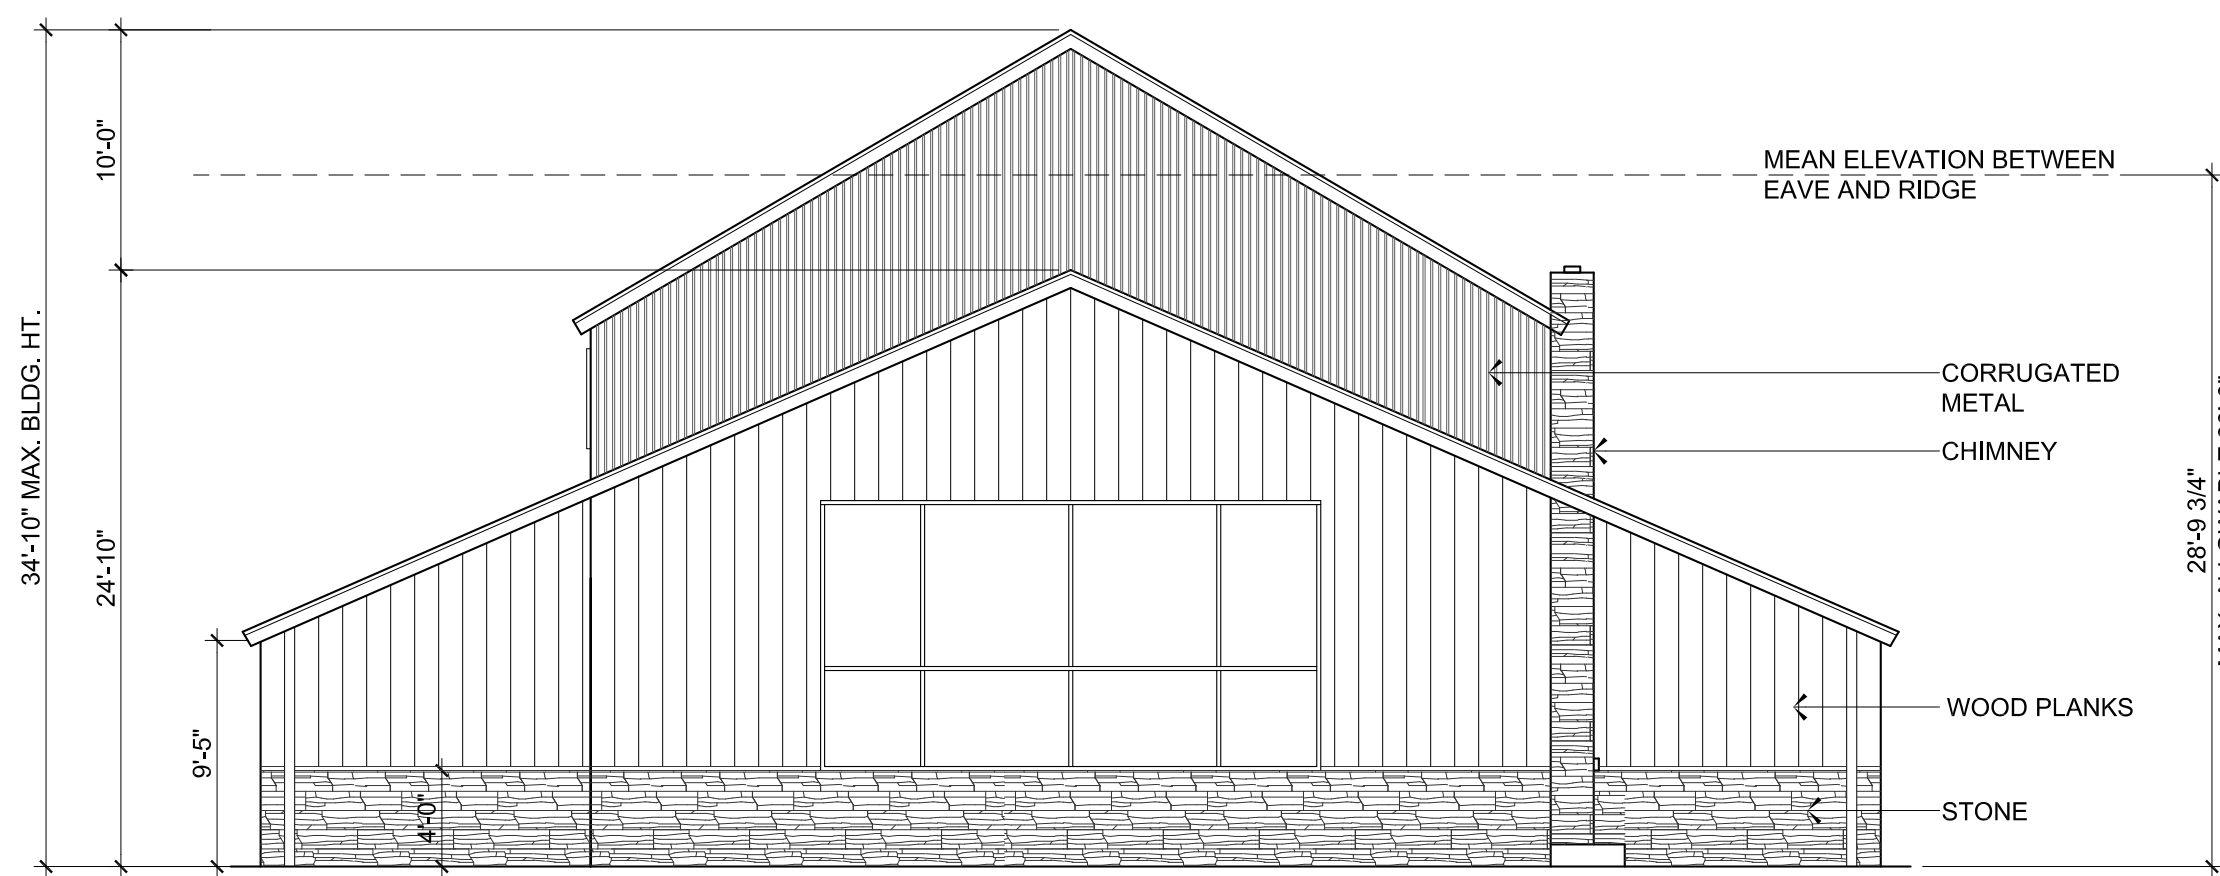

03 WEST ELEVATION 1/8" = 1'-0"

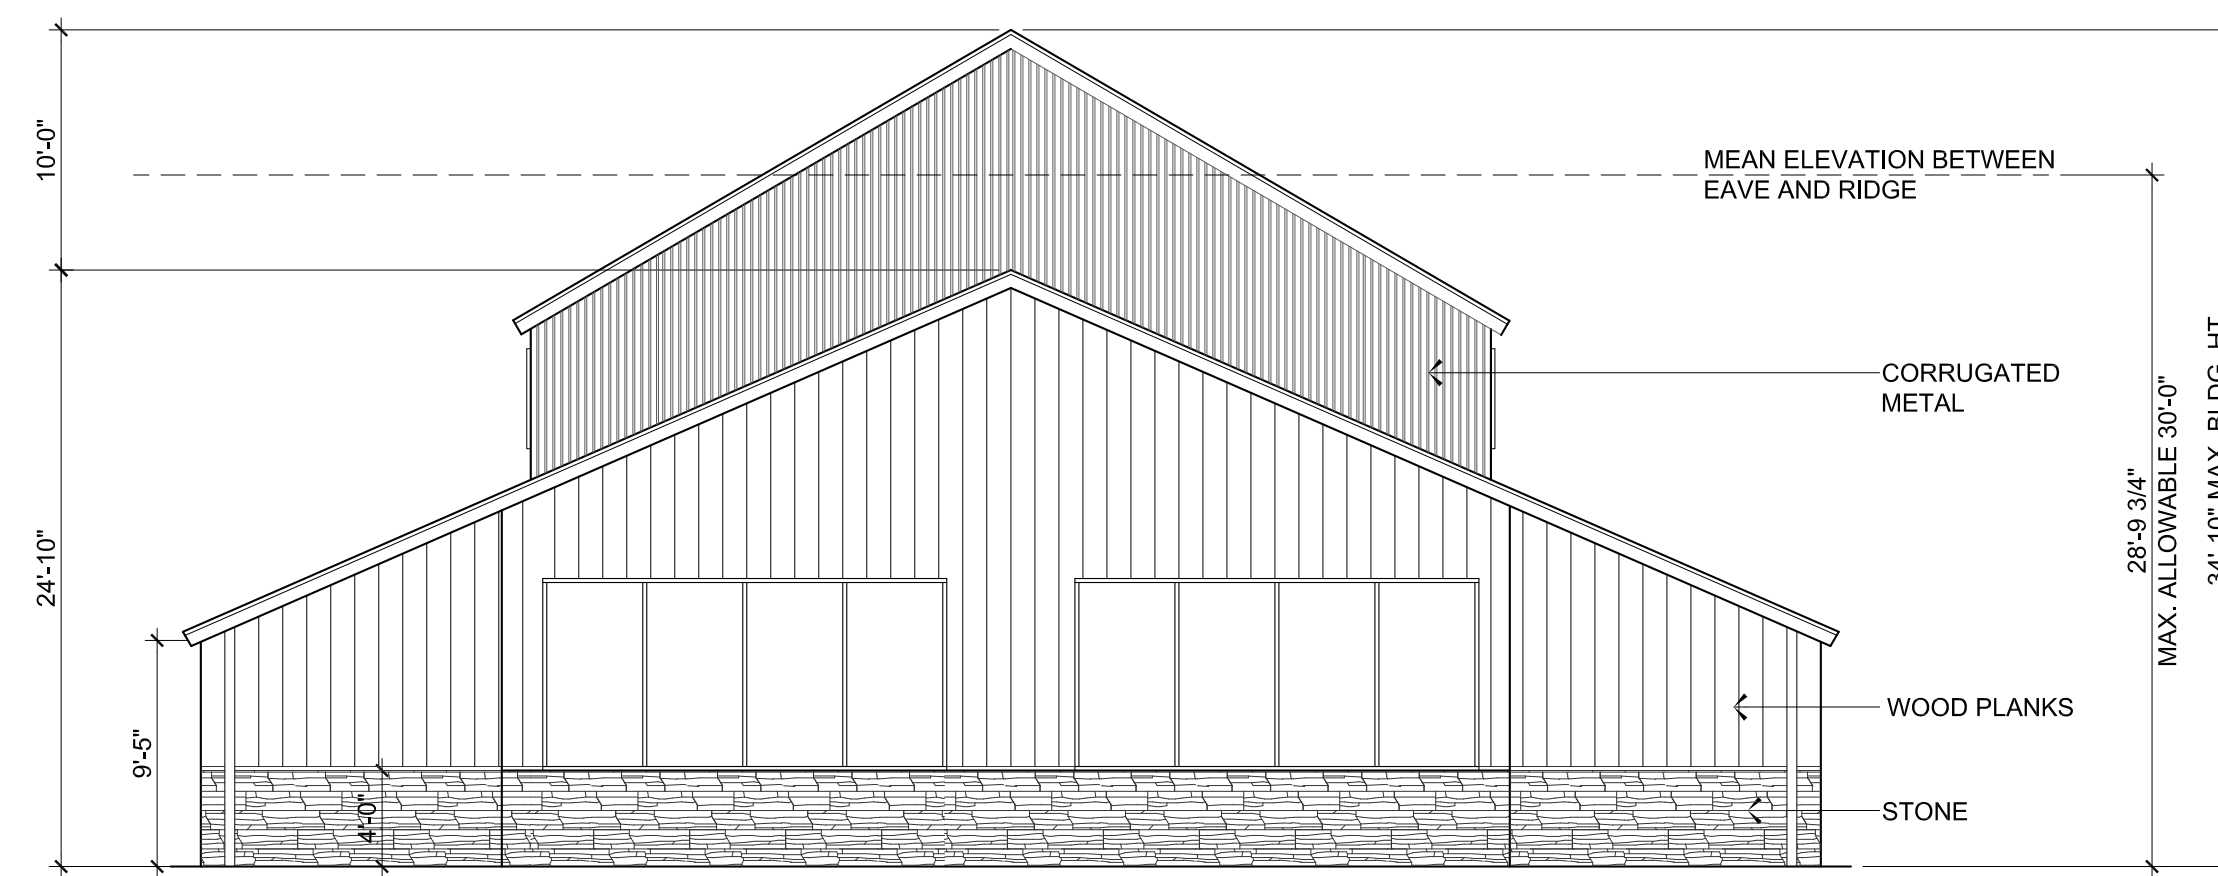

04 EAST ELEVATION 1/8" = 1'-0"



16965 LINDBERGH ROAD  
MONUMENT, CO 80132

TAX ID#:71210-01-009



219 WEST COLORADO AVE.  
SUITE 308  
COLORADO SPRINGS, CO.  
719-634-3600 719-634-2239

ARCHITECT



3311 Elm Street, Suite 105  
Dallas, Texas 75226  
214-742-6044  
www.sgdesign.biz

© COPYRIGHT PROTECTED

ARCHITECT'S SEAL:



TOM CHARMAN, ARCHITECT  
Colorado Registration # C-5397

CONSULTANT'S SEAL:

FULL SET ISSUE HISTORY:


SHEET DELTA REVISION:


DRAWING INFO:

DRAWN BY:

CHECKED BY:

SHEET NUMBER:

EXTERIOR  
ELEVATIONS

A0.02